



FLOOR PLAN - scale 1:100

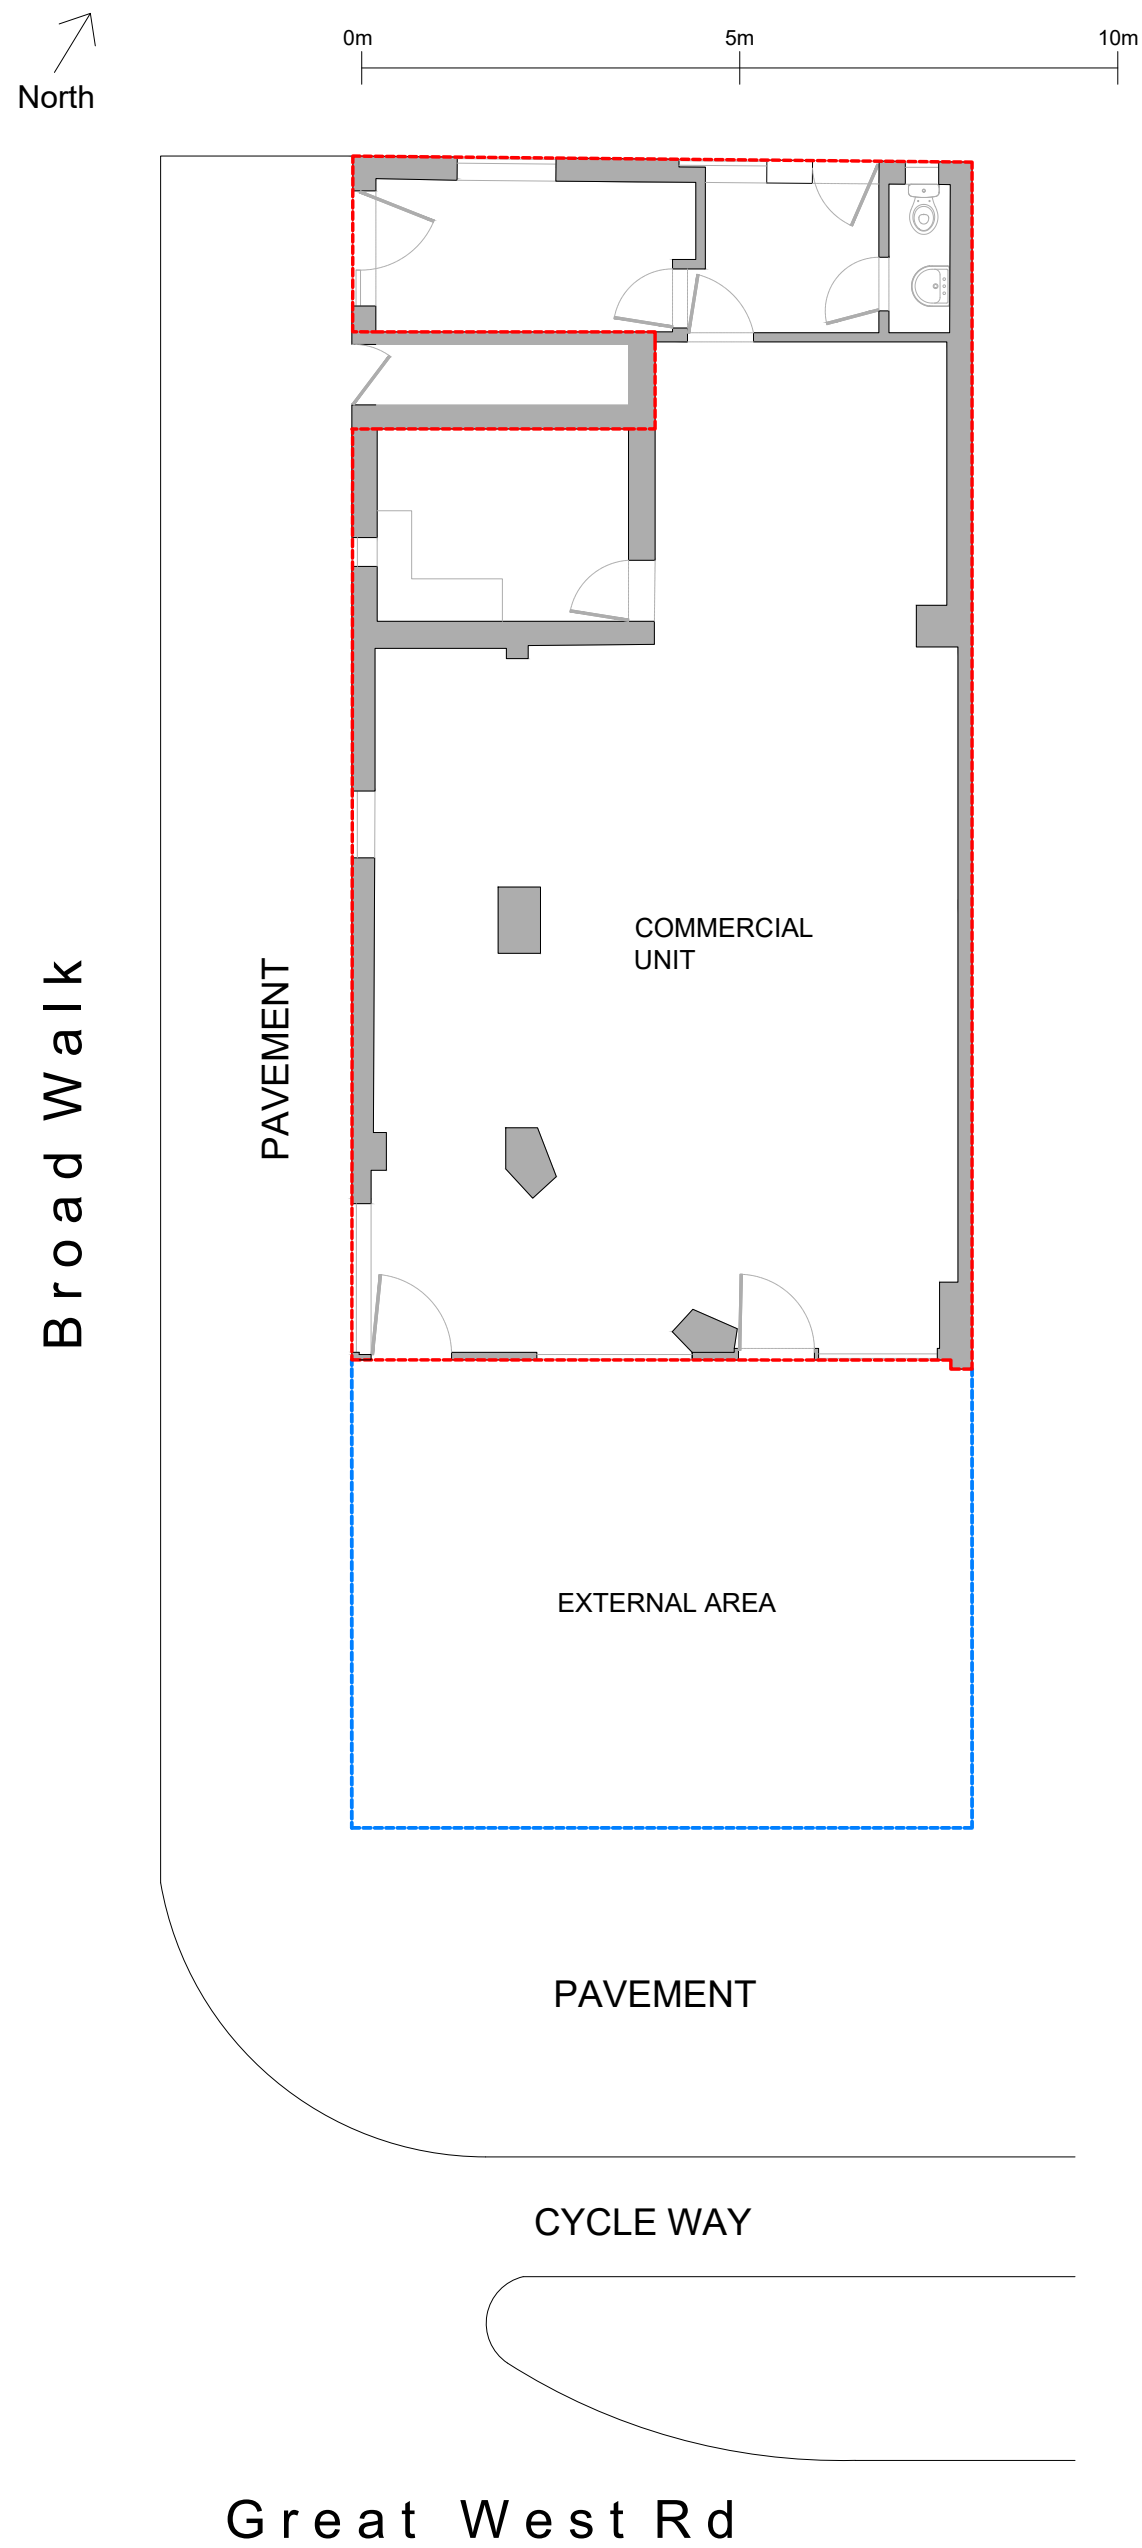

LOCATION PLAN - scale 1:500

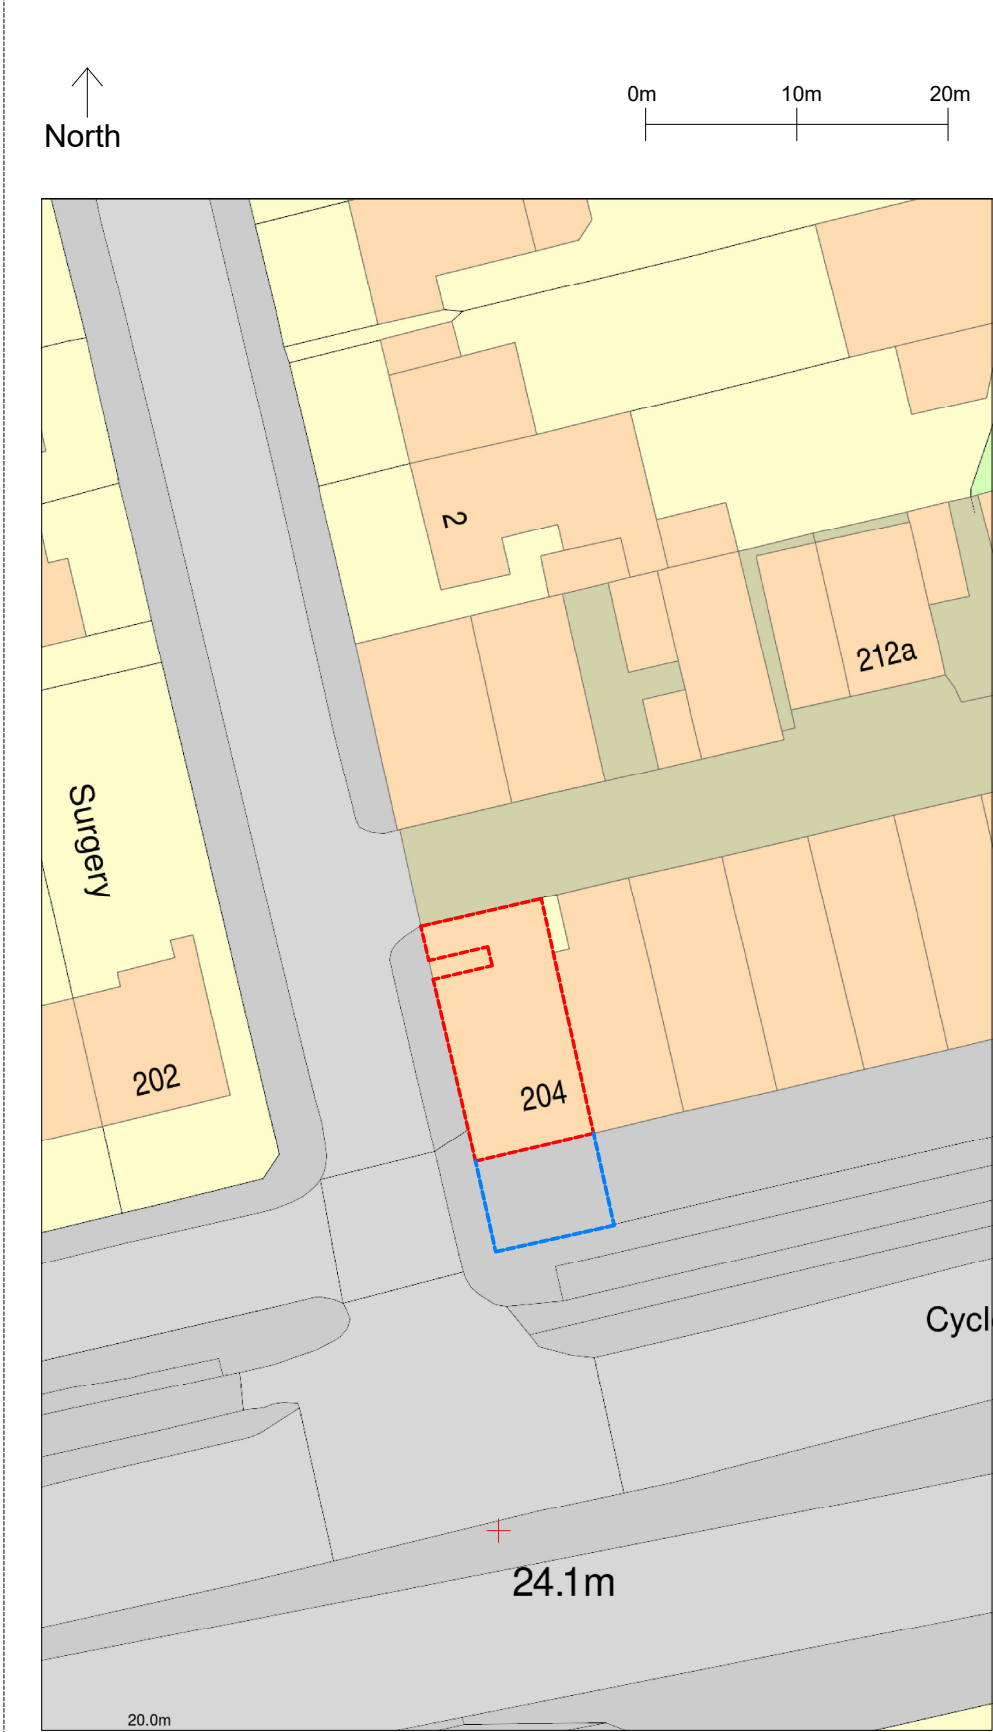

- EXTENT OF DEMISED PREMISES
- EXTERNAL AREA FORMS PART OF THE DEMISED PREMISES

Address	Location	Date	Scale	 MEASURED BUILDING SURVEYS @ www.accuratembs.co.uk ✉ enquiries@accuratembs.co.uk 85 Great Portland St W1W 7LT London 📞 077 686 885 72
204 Great West Road	Retail Unit Lease Plan	07.08.2025	1:100 / 1:500	
TW5 9AW		Revision	Sheet	
		B	A3	