
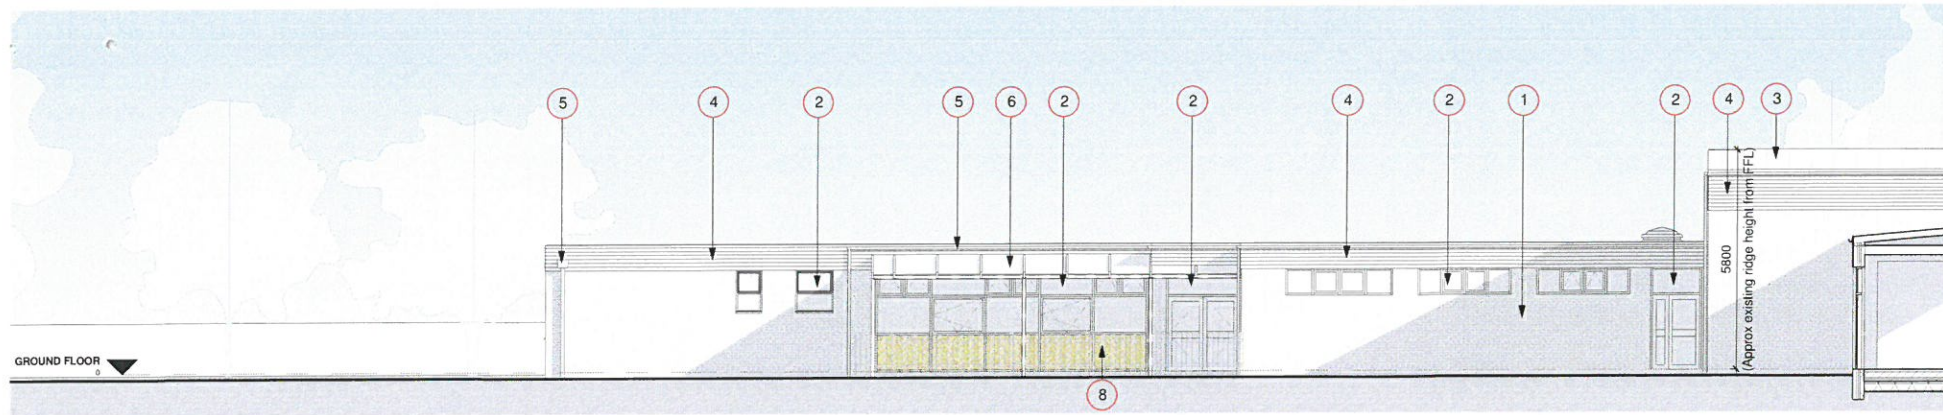



NOTES
 This Drawing is an instrument of service and shall remain the property of Mouchel. It may not be reproduced or copied in any form. It shall not be used for the construction, engagement or alteration of a building or area other than the said project without the authorisation of the issuing office. Contractors shall verify and be responsible for all dimensions and conditions and shall report any discrepancies to the issuing office before proceeding with any work. Drawings shall not be scaled.
 Based upon Ordnance Survey material with the permission of Ordnance Survey on behalf of the Controller of Her Majesty's Stationery Office © Crown Copyright and Database Rights (10002649)

MATERIALS KEY


- 1. EXISTING BROWN FACING BRICKWORK
- 2. EXISTING CURTAIN WALLING, DOUBLE GLAZED FIXED & OPENING LIGHTS, DOORS & SOLID PANELS
 FRAME COLOUR - WHITE
 PANEL COLOUR - YELLOW
 DOOR COLOUR - BROWN
- 3. EXISTING METAL DECK ROOF
- 4. EXISTING UPVC T&G HIGH LEVEL CLADDING / FASCIA
 COLOUR - WHITE
- 5. EXISTING UPVC RAINWATER GOODS
 COLOUR - BROWN
- 6. EXISTING GLASS CANOPY ON PAINTED STEEL FRAME
- 7. EXISTING PAINTED STEEL DOOR
 COLOUR - BROWN
- 8. EXISTING TIMBER FENCING

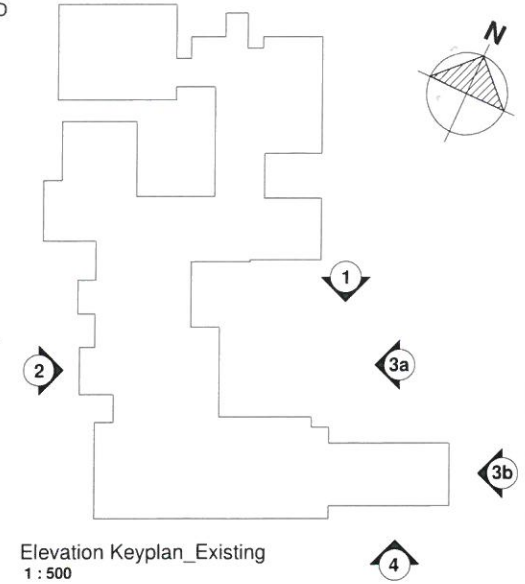


Existing Elevation 1_North Elevation
1 : 100

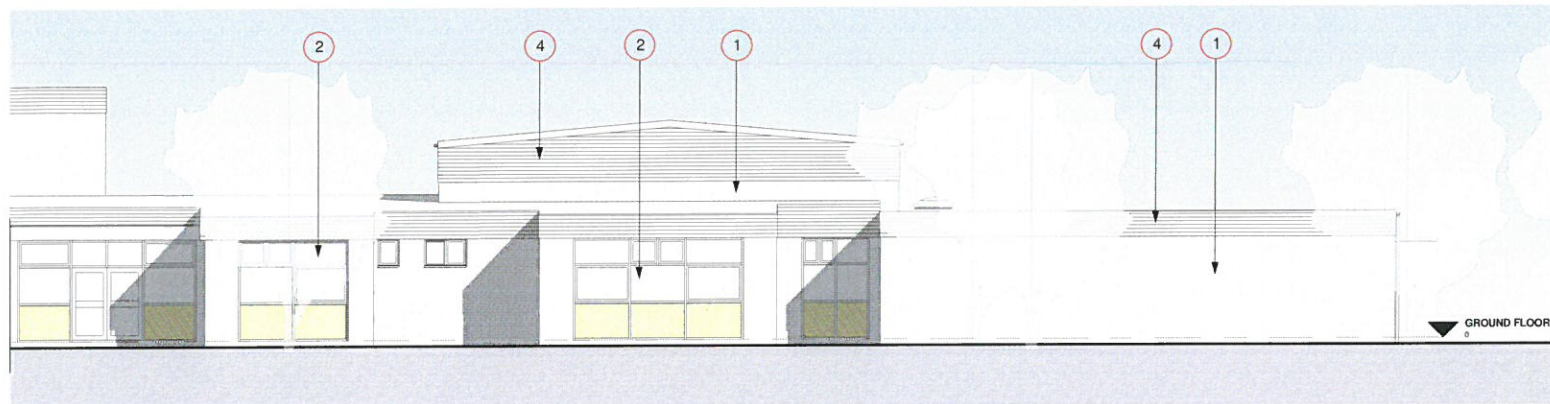


Existing Elevation 2_West Elevation
1 : 100

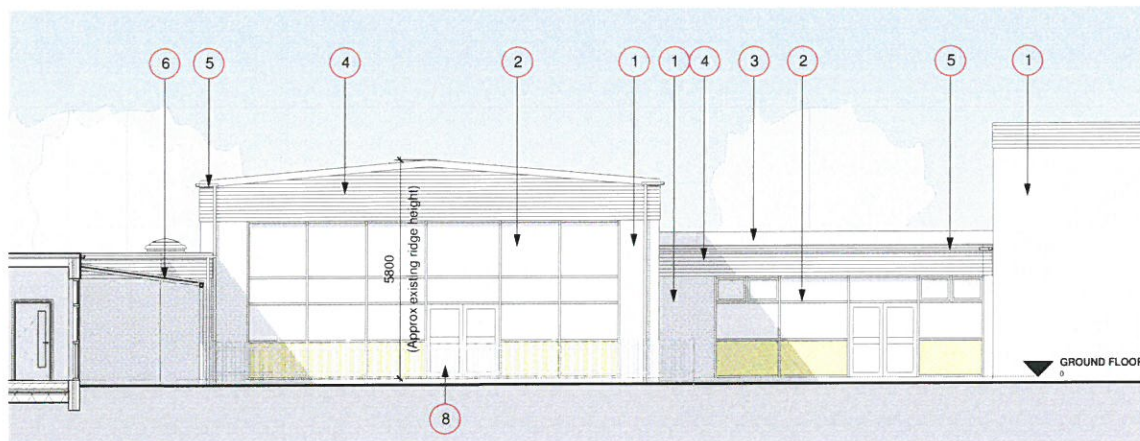

Existing Elevation 3a_East Elevation
1 : 100

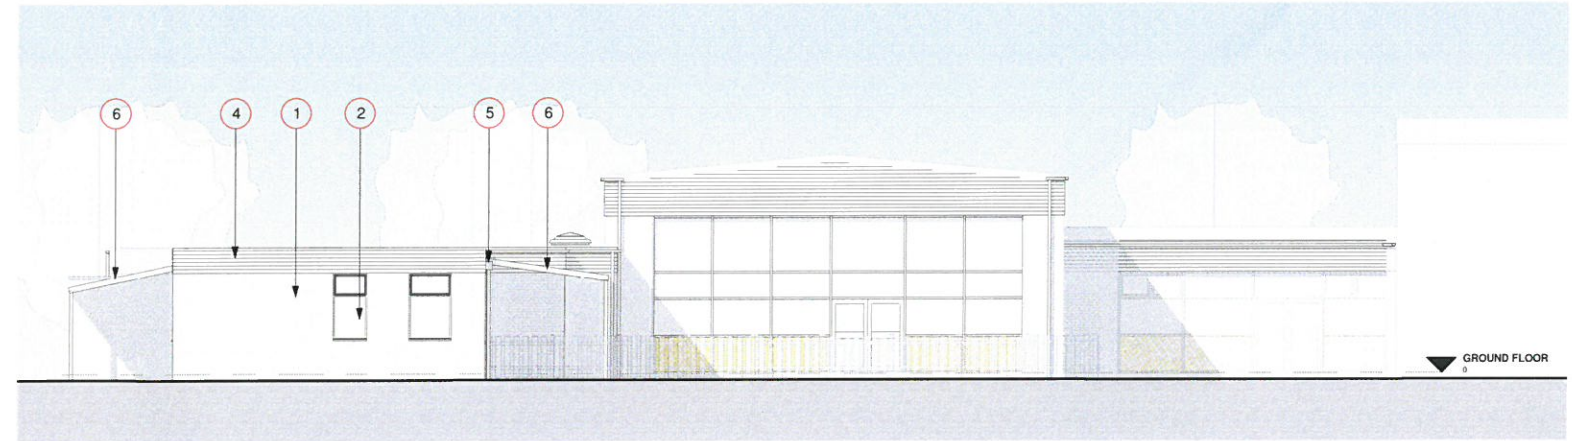

Existing Elevation 3b_East Elevation
1 : 100

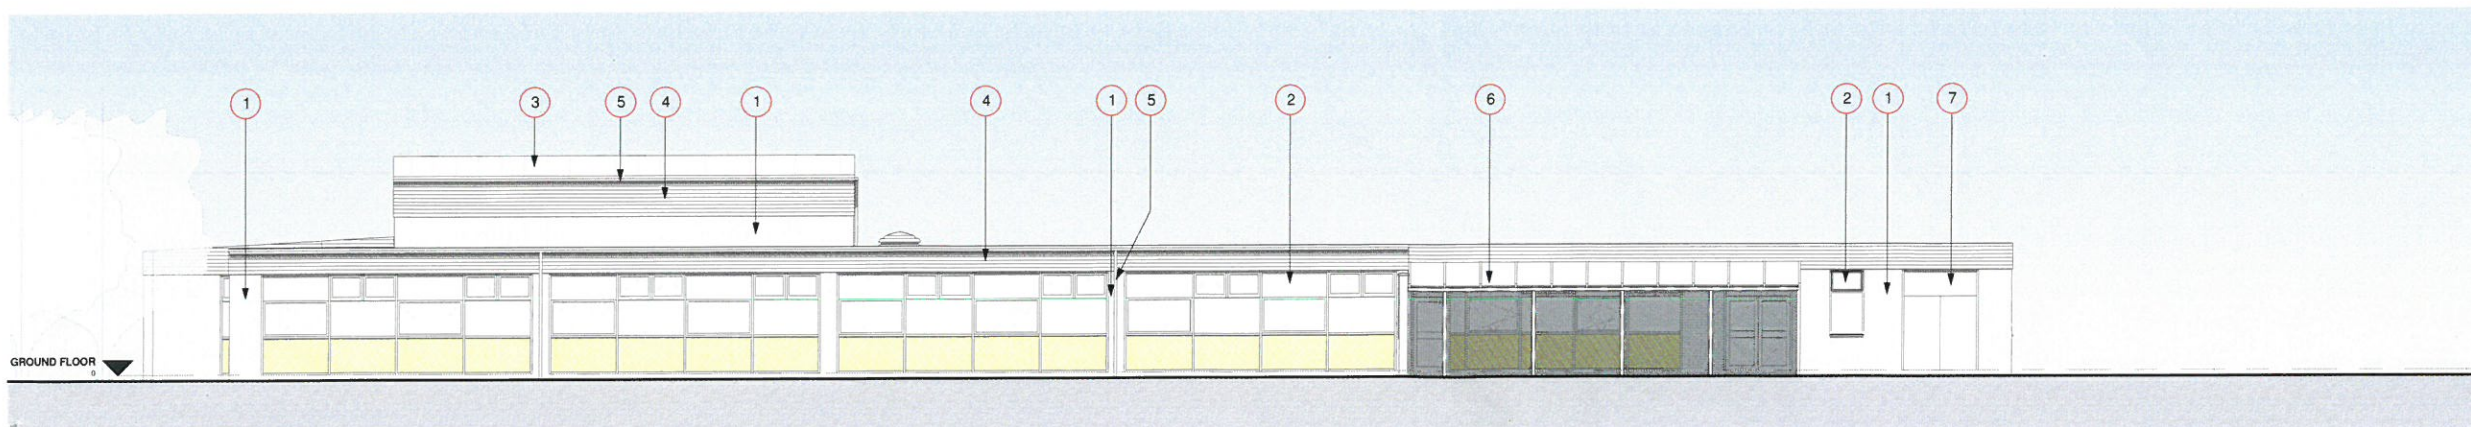

Existing Elevation 4_South Elevation
1 : 100

Version	Amendment	Drawn & Date	Checked & Date	Approved & Date
Issuing Office	LINCOLN	Telephone	01522 836 314	
E-mail	philip.r.stephenson@kier.co.uk			
Client	Lincolnshire County Council			
Project Name	MARKET DEEPING PRIMARY			
Drawing Title	Existing Elevations			
Drawing Status	PLANNING			
Scale	As Indicated	Drawn	Checked	Approved
	PS	GT	LC	
Original Size	A1	Date	17.07.17	17.07.17
Original Date		Date	17.07.17	17.07.17
Original Version		Date	17.07.17	17.07.17
Drawing Number	1078927-MOU-02-XX-DR-A-1300			