




**NOTES**  
 This Drawing is an instrument of service and shall remain the property of Mouchel. It may not be reproduced or copied in any form. It shall not be used for the construction, enlargement or alteration of a building or area other than the said project without the authorisation of the issuing office. Contractors shall verify and be responsible for all dimensions and conditions and shall report any discrepancies to the issuing office before proceeding with any work. Drawings shall not be scaled.  
 Based upon Ordnance Survey (if any) with the permission of Ordnance Survey on behalf of the Controller of Her Majesty's Stationery Office © Crown Copyright and Database Right 2014 Ordnance Survey 100030649

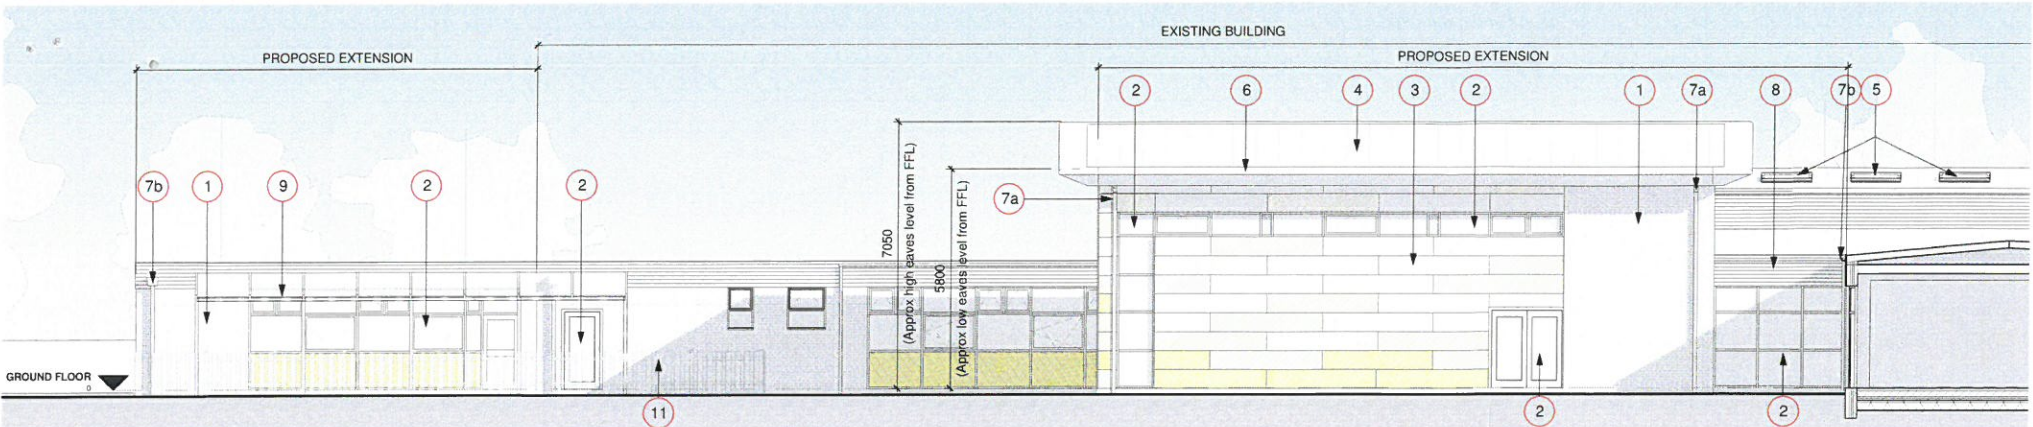


Proposed Elevation 1\_North Elevation  
 1 : 100

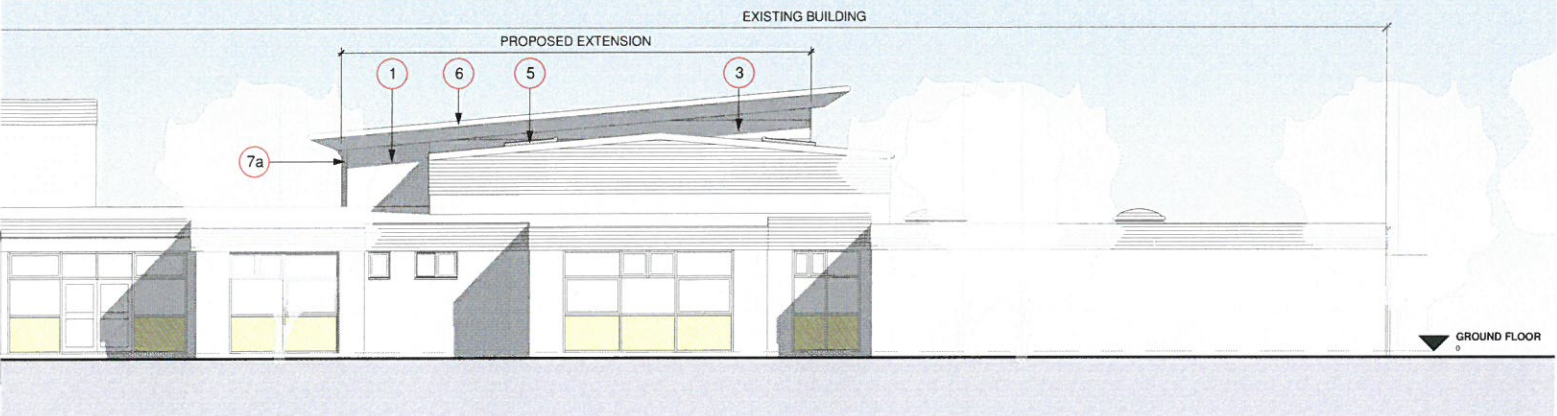


Proposed Elevation 2\_West Elevation  
 1 : 100

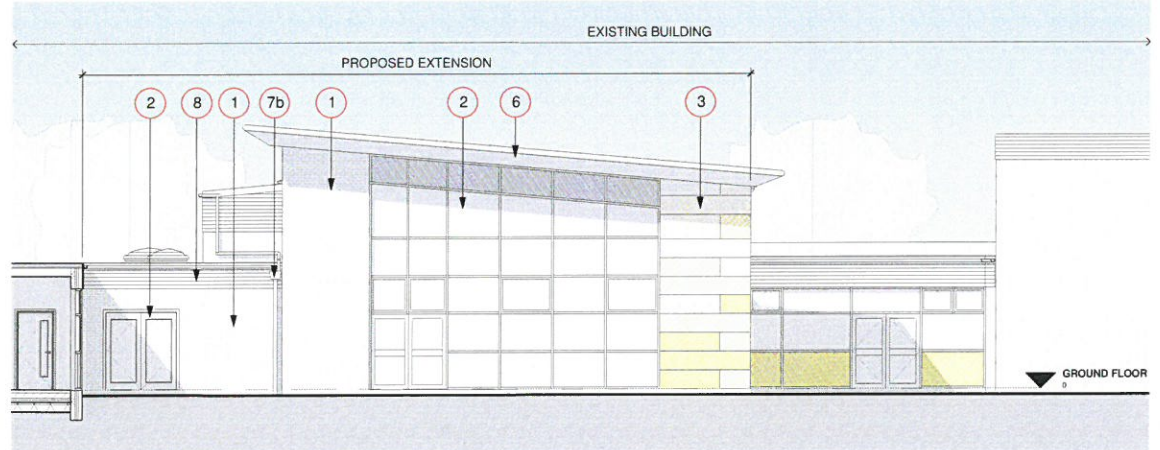

Proposed Elevation 3a\_East Elevation  
 1 : 100

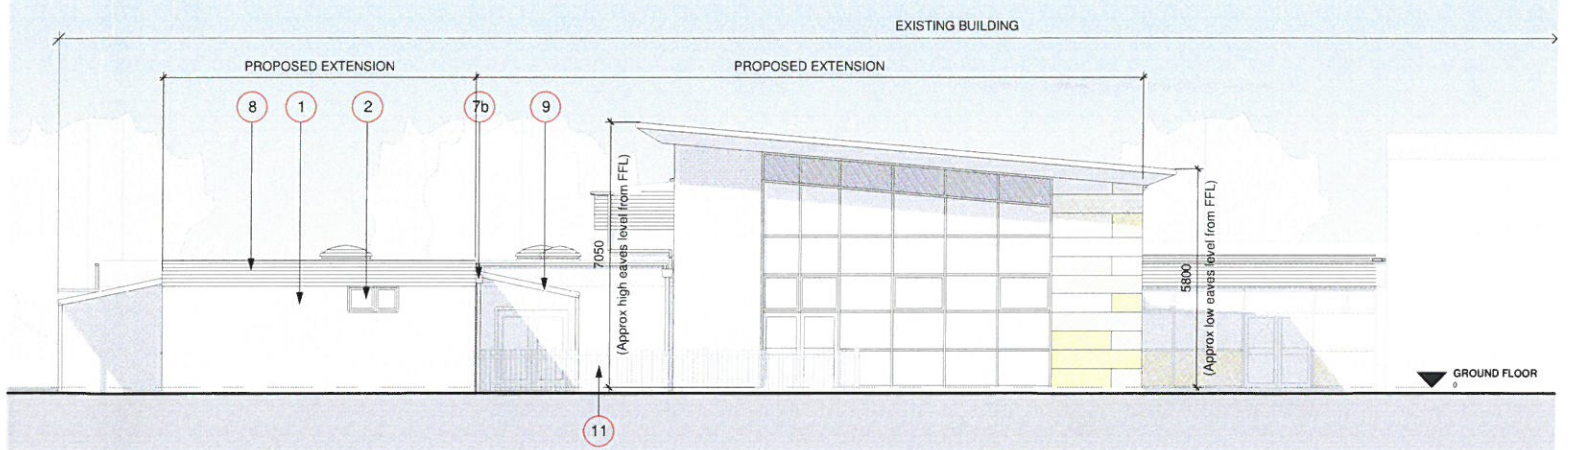


Proposed Elevation 3b\_East Elevation  
 1 : 100

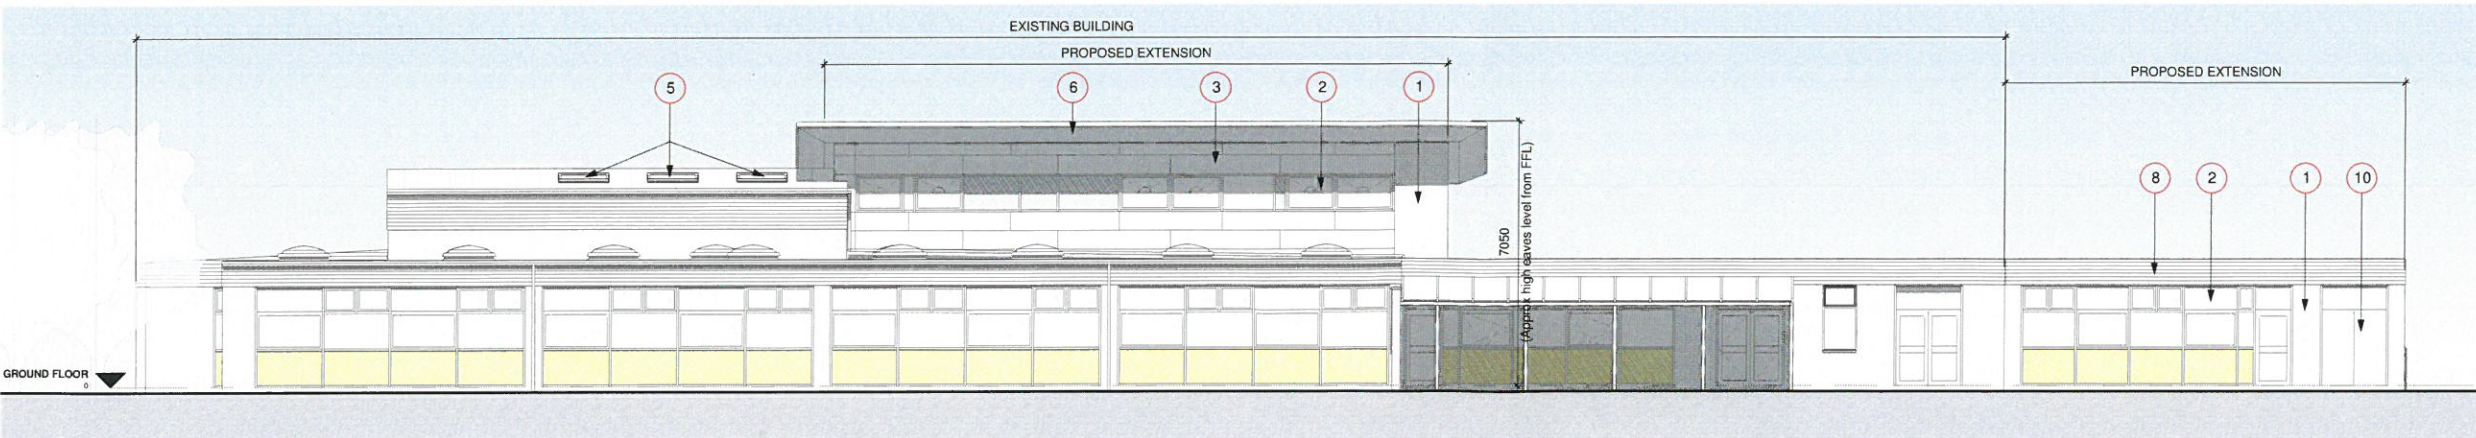

Proposed Elevation 4\_South Elevation  
 1 : 100

**MATERIALS KEY**

1. BROWN FACING BRICKWORK (TO MATCH EXISTING)
2. PPC ALUMINIUM CURTAIN WALLING, DOUBLE GLAZED FIXED & OPENING LIGHTS, DOORS, SOLID PANELS & GLAZED SPANDRELS  
 FRAME COLOUR - WHITE  
 PANEL COLOUR - YELLOW (TO MATCH EXISTING)  
 GLAZED SPANDREL COLOUR - DARK GREY  
 DOOR COLOUR - WHITE
3. COLOURED HIGH PRESSURE COMPACT LAMINATE RAINSCREEN CLADDING.  
 COLOURS -  
 4no. COLOURS GRADING FROM DEEP YELLOW (TO MATCH EXISTING) TO WHITE
- 4.PPC ALUMINIUM STANDING SEAM ROOF SYSTEM
5. PPC ALUMINIUM CLAD TIMBER DOUBLE GLAZED REMOTE OPERATED ROOFLIGHTS  
 FRAME COLOUR - WHITE
- 6.PPC ALUMINIUM PROFILED EAVES  
 COLOUR - WHITE
7. PPC ALUMINIUM RAINWATER GOODS  
 7a - COLOUR - WHITE  
 7b - COLOUR BROWN
8. UPVC T&G HIGH LEVEL CLADDING / FASCIA (TO MATCH EXISTING)  
 COLOUR - WHITE
9. GLASS CANOPY ON PAINTED STEEL FRAME
10. PPC STEEL DOOR
11. NEW / RELOCATED EXISTING TIMBER FENCING

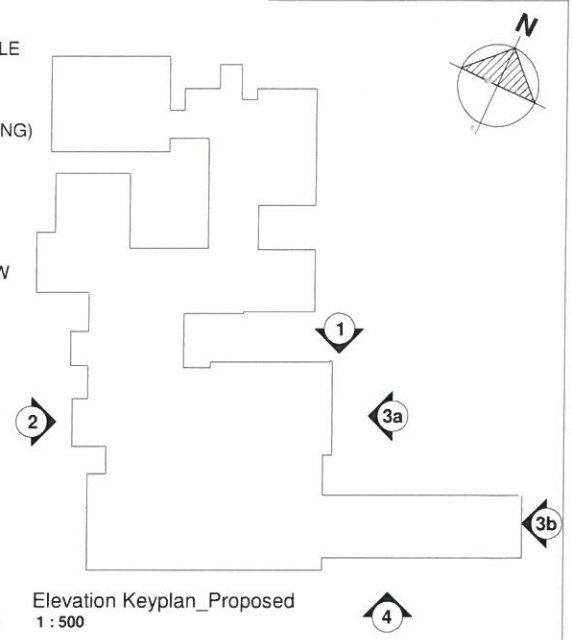

Elevation Keyplan\_Proposed  
 1 : 500

Version	Amendment	Drawn & Date	Checked & Date	Approved & Date
Issuing Office LINCOLN		Telephone 01522 836 314		
E-mail philip.r.stephenson@kier.co.uk				
Client Lincolnshire County Council				
Project Name MARKET DEEPING PRIMARY				
Drawing Title Proposed Elevations				
Drawing Status PLANNING				
Scale As indicated	Drawn PS	Checked GT	Approved LC	
Original Size A1	Date 17.07.17	Scale	Date 17.07.17	Date 17.07.17
Drawing Number 1078927-MOU-02-XX-DR-A-1350				