
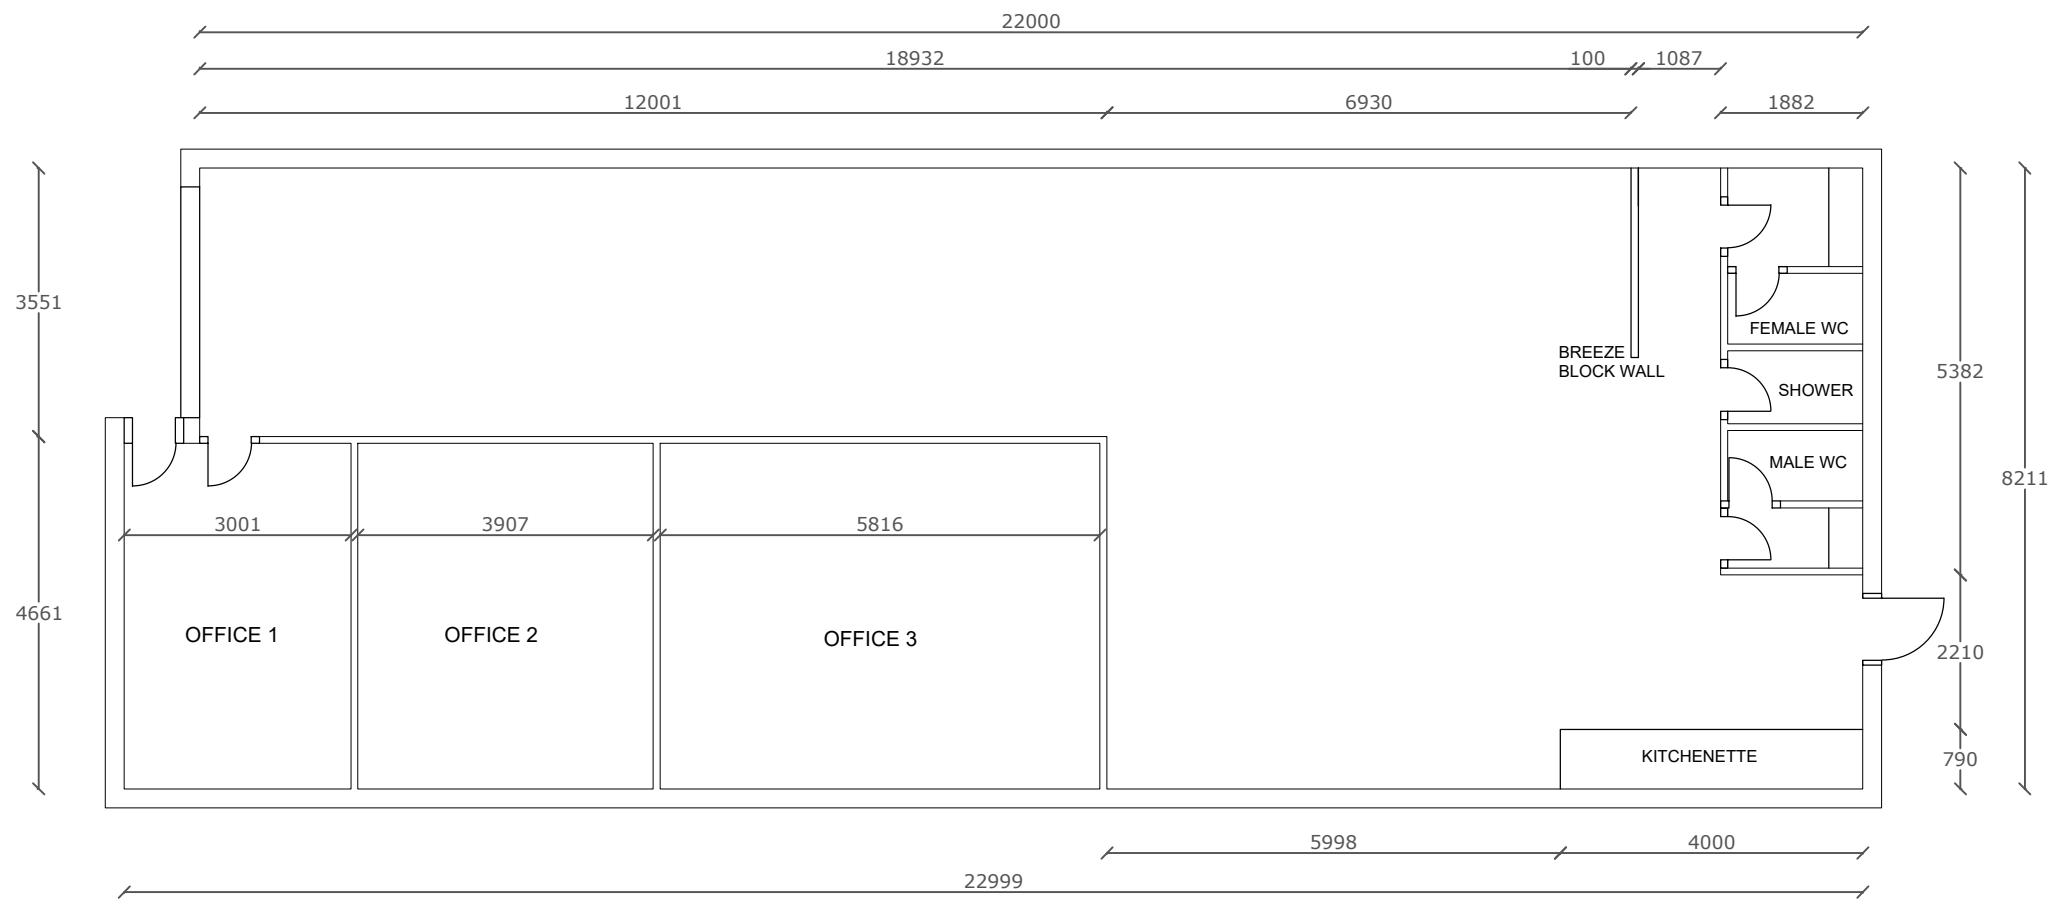


MAISON

A HOUSE TO CREATE

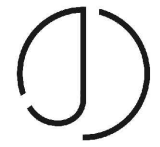

MAISON FLOOR PLAN
A.01 SCALE 1:100

 JESS O'SHEA DESIGNS		
CLIENT Andrew and Belinda Kailis		
PROJECT 9 Douglas Street, West Perth		
TITLE MAISON FLOOR PLAN		
DRAWN	DATE 25/11/2019	SCALE 1:100 @ A3
		ISSUE
JOB No.	DRAWING No. A01	REV. 1