

NOTE: Work in Progress - To be reviewed following coordination with M&E, Lighting Consultants, Building Control & Acoustician - Existing Dimensions Based on Landlord Drawings all To Be Check On Site


THIS DRAWING IS FOR DESIGN INTENT PURPOSES ONLY. THE CONTRACTOR IS TO DEVELOP THE DETAIL OF DESIGN FOR REVIEW BY THE CLIENT.

DISCLAIMER

1. Responsibility is not accepted for errors made by others in scaling from this drawing. All construction information should be taken from figured dimensions only.

2. Dimensions are not to be scaled from this drawing. If in doubt, ask. All dimensions to be checked on site.

3. Any discrepancies in the specifications and drawings to be brought to the attention of the Architect.

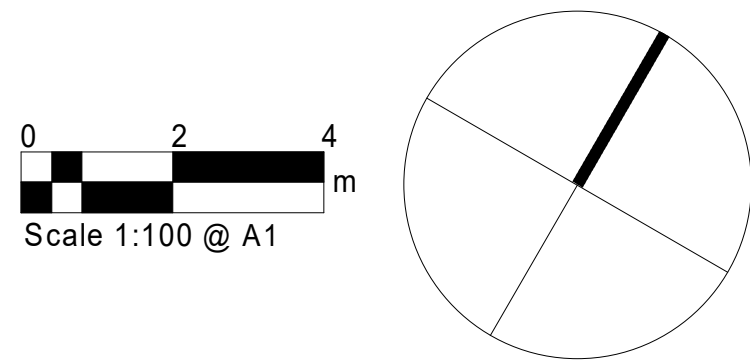

AUSTEN KNOX

studio@austenknox.com

Rev	Status	Date
2	M&E	05/05/2021
3	Client	06/05/2021
4	M&E	14/05/2021
5	All	22/05/2021
6	Contract or	20/07/2021
7	Stage 4	11/08/2021

Job/Drawing No	Revision
2101-AKA-DR-A-2000	7
Work & Play	Status
Proposed Floor Plan	Stage 4
Scale 1 : 100@A1	Drawn
Date 04/20/21	Checked
	Author
	Checker
	AK Project No.2101

Do not scale All dimensions to be checked on site

DESIGN INTENT ONLY