




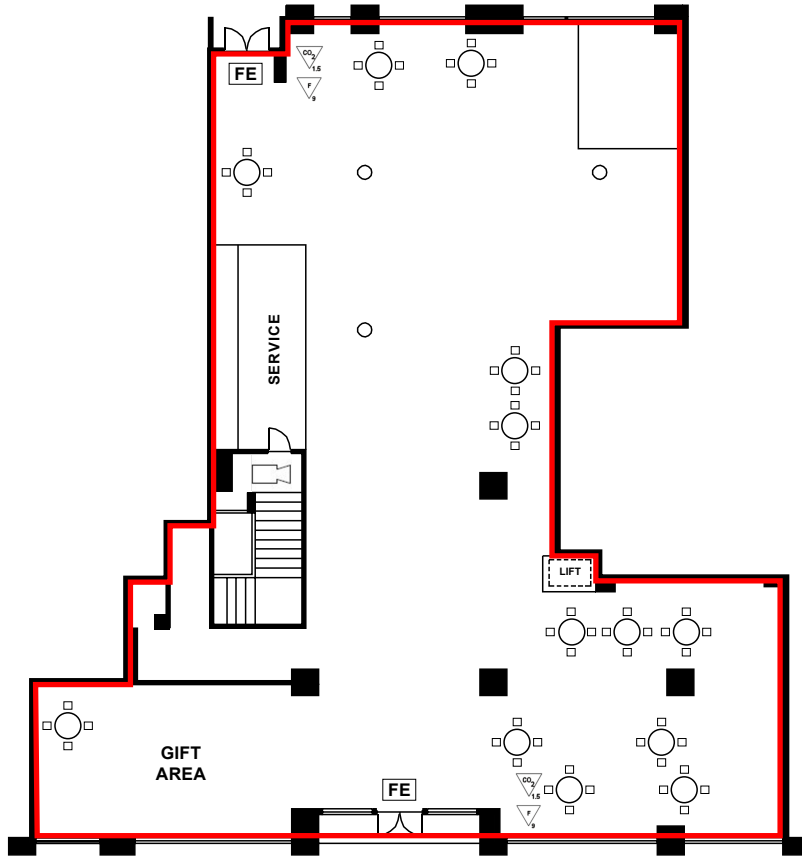

GROUND FLOOR

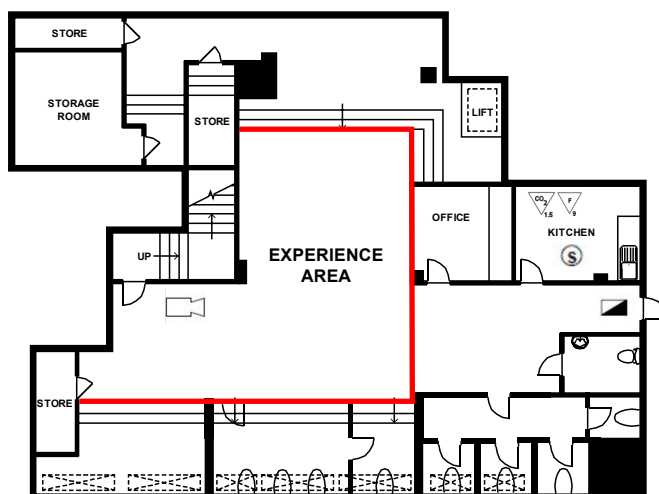


LOWER GROUND FLOOR

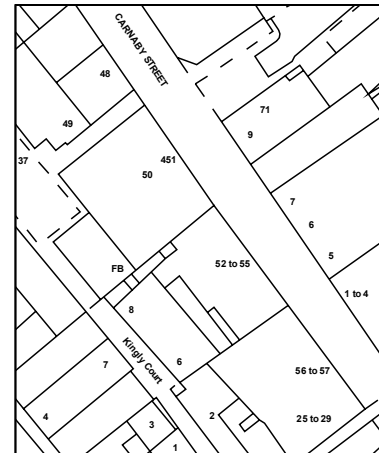

SITE PLAN SCALE 1 : 1250

LEGEND	
	8 WATT MAINTAINED LUMINAIRE
	8 WATT MAINTAINED FIRE EXIT LUMINAIRE
	NON MAINTAINED 8 WATT LUMINAIRE
	FIRE EXTINGUISHER CO2
	FIRE EXTINGUISHER FOAM
	FIRE BLANKET
	30 MIN PROTECTION FIRE DOOR TO FULLY COMPLY WITH B.S
	60 MIN PROTECTION FIRE DOOR TO FULLY COMPLY WITH B.S
	HEAT RATE RISE DETECTOR
	SMOKE DETECTOR
	CALL POINT
	SOUNDER
	FIXED HEAT RATE RISE DETECTOR

1 : 200 CM.

 

Scale : For the plan to be in scale, the above scale bar must measure correct. e.g. 5 centimeters when printed.

Photoplan
1 St Katharine's Way,
St Katharine's & Wapping,
London E1W 1UN
Telephone 0203 384 7766

project 52 55 CARNABY STREET LONDON, W1F 9QE

drawing title
LP - BASEMENT AND GROUND FLOOR
LISA HOUSE 52 55 CARNABY STREET LONDON, W1F 9QE

scale 1 : 200 AT A4	date
Copyright photoplan.co.uk	revision 455