


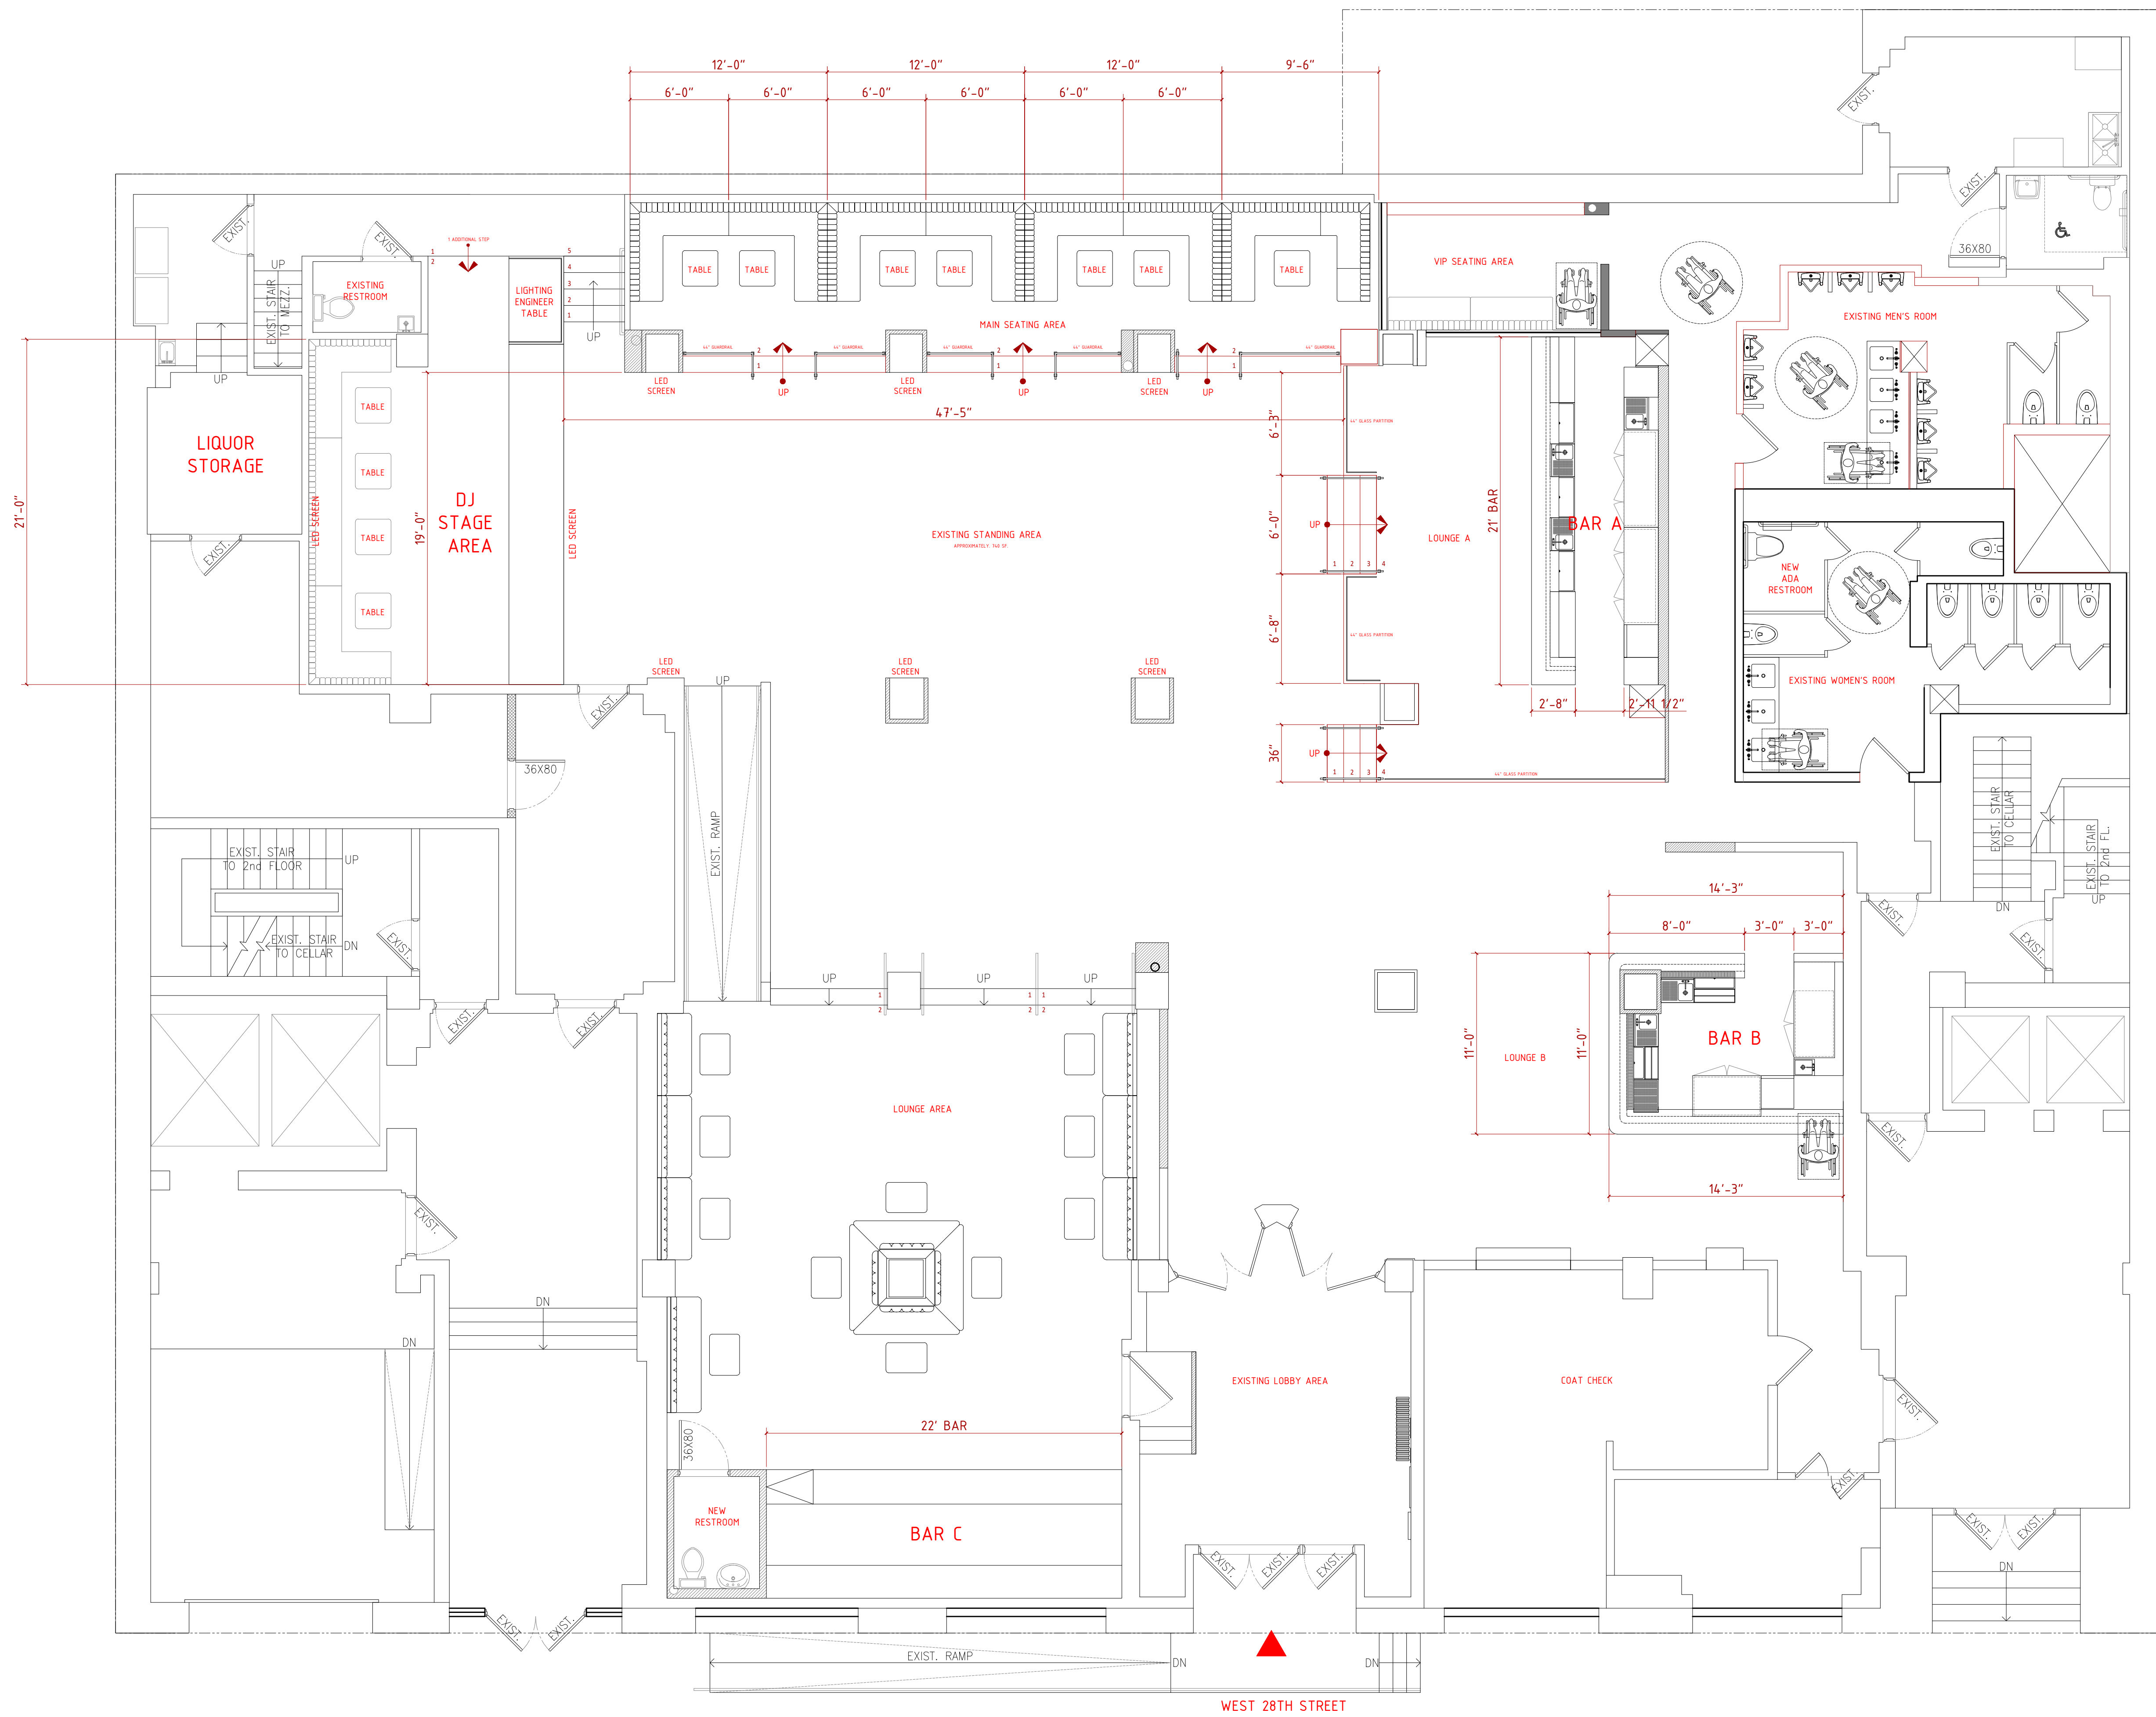

1 PROPOSED FLOOR PLAN
SCALE: 3/16"=1'-0"