




SCALE BAR IN mm
 DO NOT SCALE FROM THIS DRAWING - USE REQUIRED DIMENSIONS ONLY
 THIS DRAWING & DESIGN ARE COPYRIGHT - DO NOT REPRODUCE OR PASS TO A THIRD PARTY WITHOUT THE WRITTEN CONSENT OF THE DESIGNER.
 THE CONTRACTOR SHALL VERIFY ALL DIMENSIONS, LEVELS AND OTHER RELEVANT INFORMATION BEFORE ORDERING MATERIALS OR COMPONENTS OF CARRYING OUT WORK AND SHALL ADVISE THE DESIGNER OF ANY DISCREPANCIES

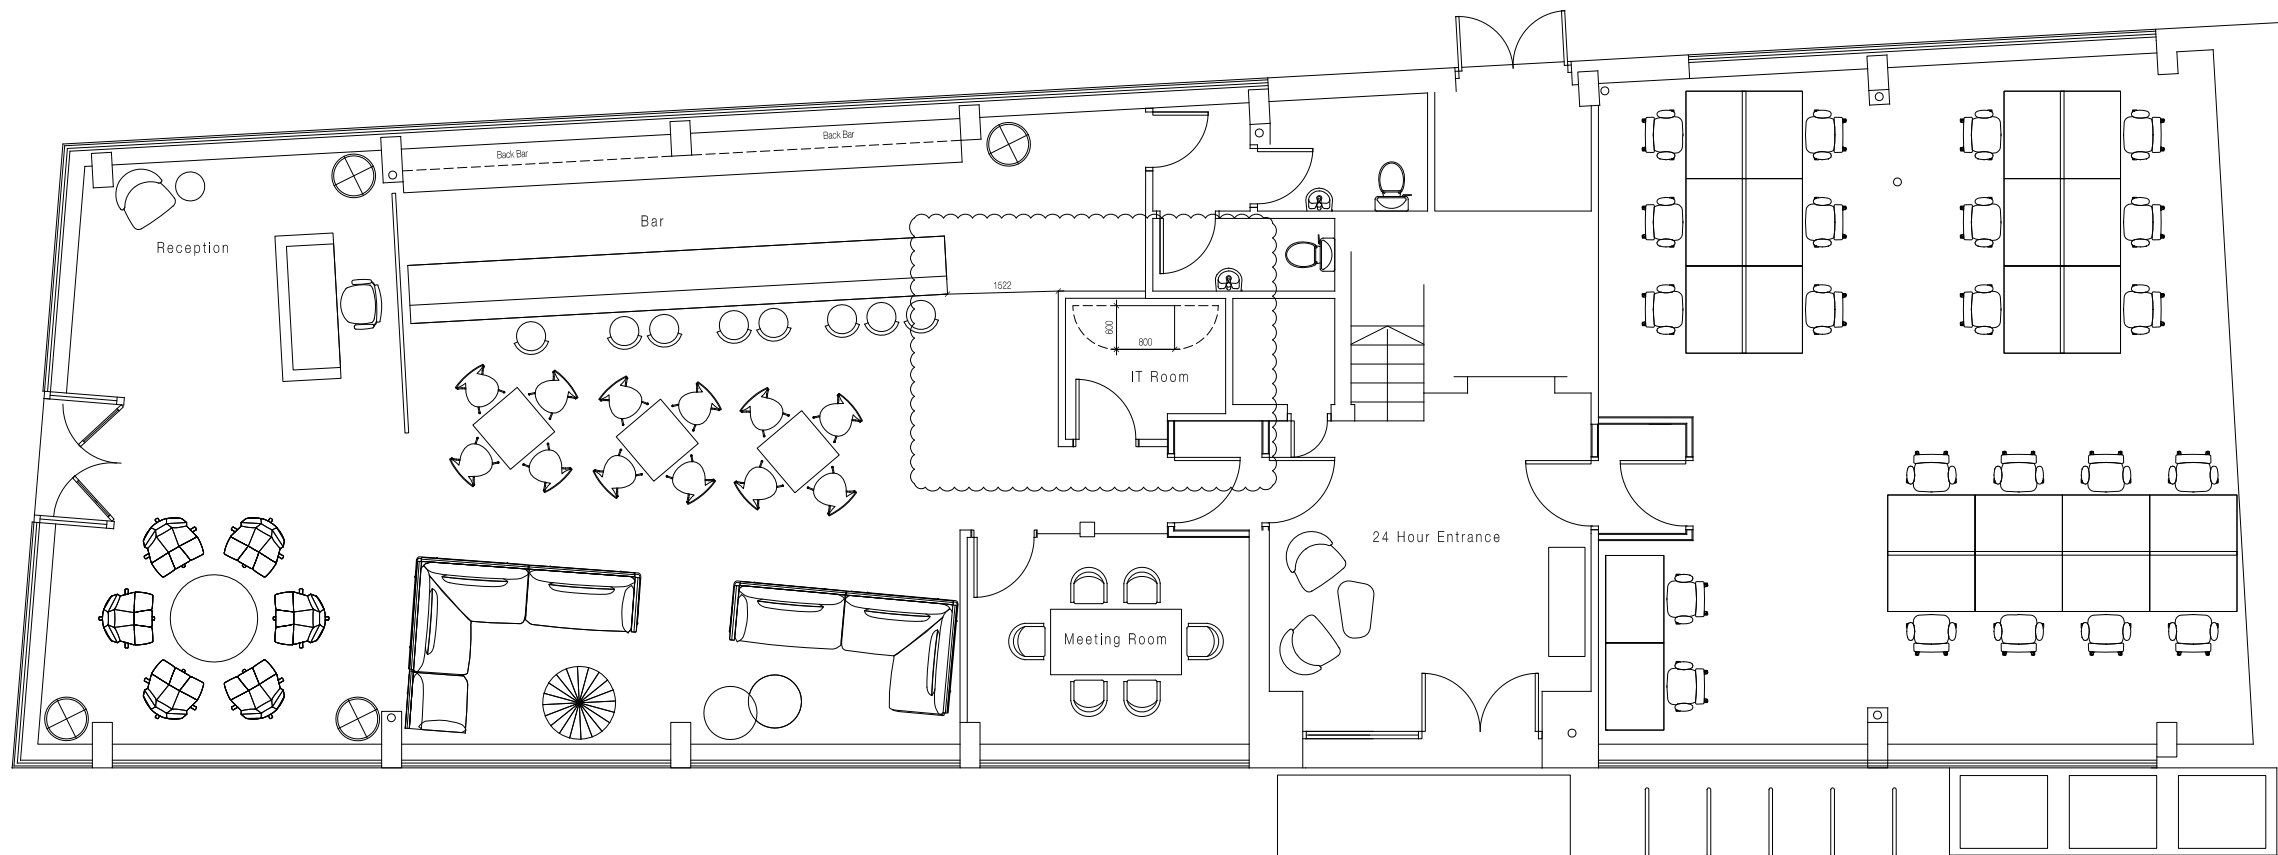

GROUND FLOOR

Key
 Private Office = 22 No
 Building Total Workstations = 147 No
 Workstations Size = 1200 x 800

Rev	Date	Reason for Issue	Initials
P2	16/03/16	Issued For Information	LA
P1	06/03/16	Issued For Information	LA


 Ventla
 114-116 Curtain Road, London
 Ground Floor Plan
 CR(SK)008
 Scale 1:50 @A1 P2
 Create Interior Design Ltd - The Hop Stacks, StoneIslands Farm Barn
 Weymouth, Hampshire, Tottonidge Walk, East Sussex, TN11 4BH
 www.createinteriordesign.co.uk 01892 864 075