




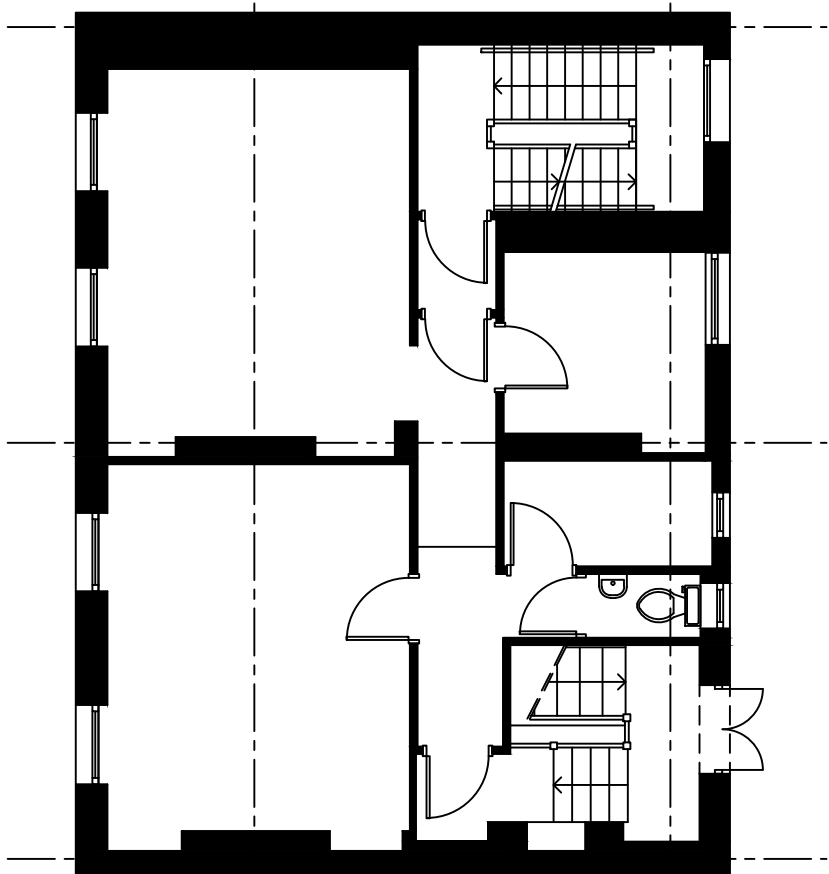


1 FIRST FLOOR
PLAN 1:100 @ A3

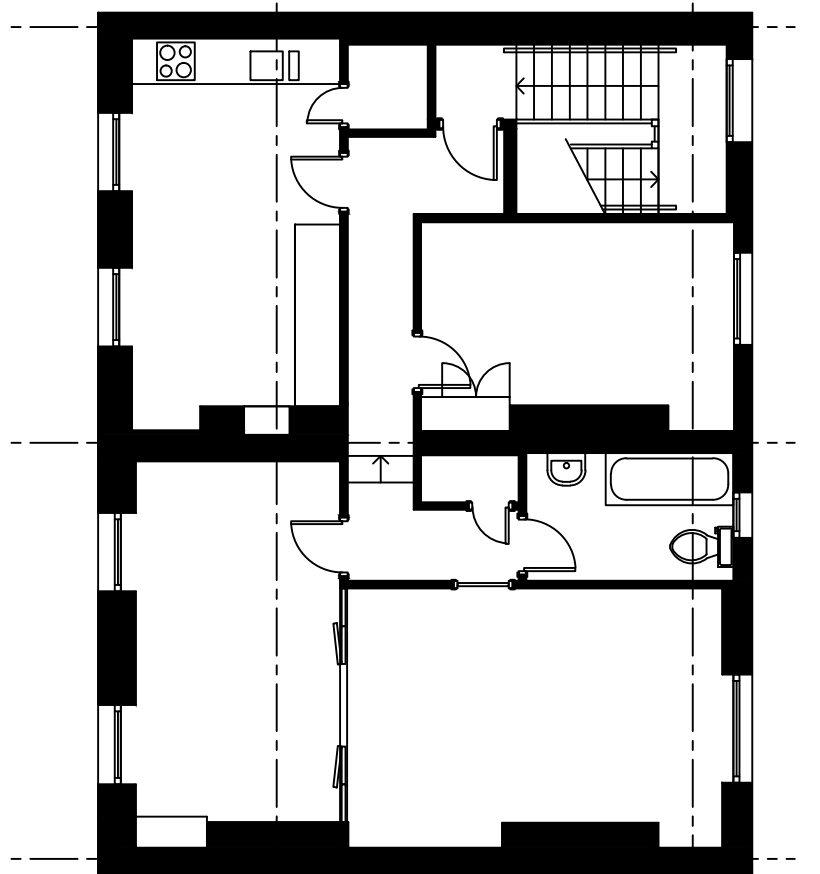


2 SECOND FLOOR
PLAN 1:100 @ A3

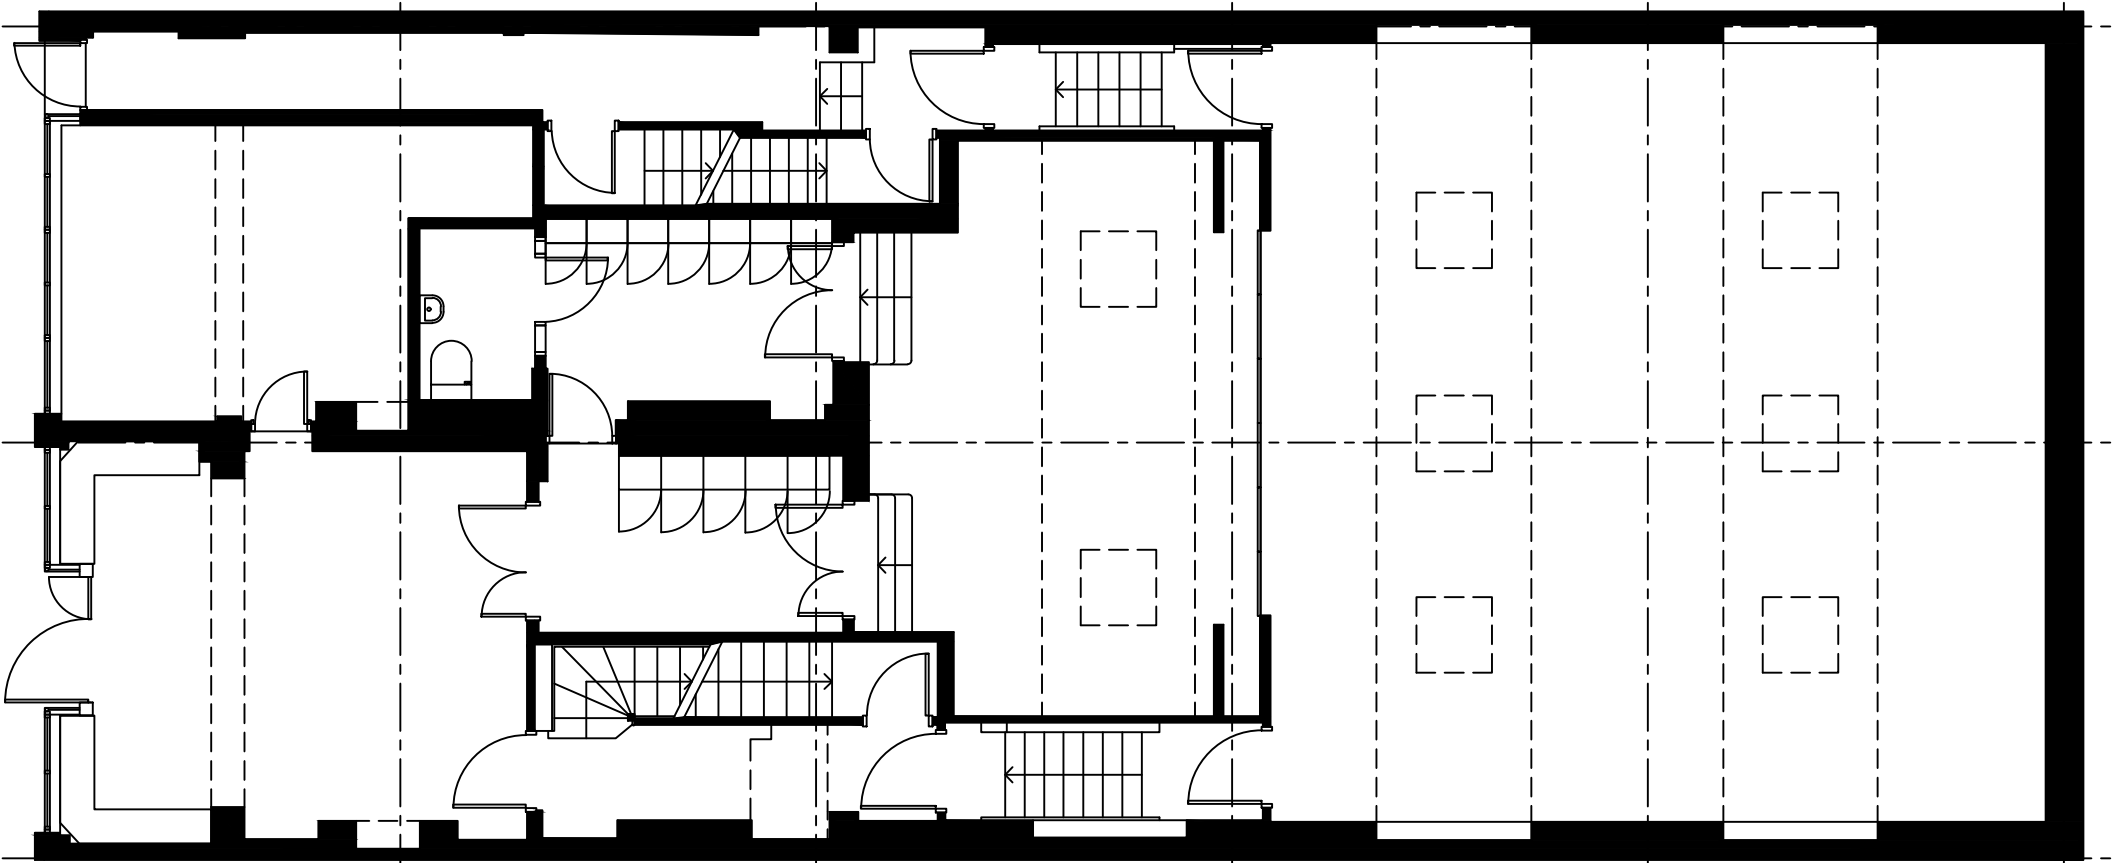

3 GROUND FLOOR
PLAN 1:100 @ A3

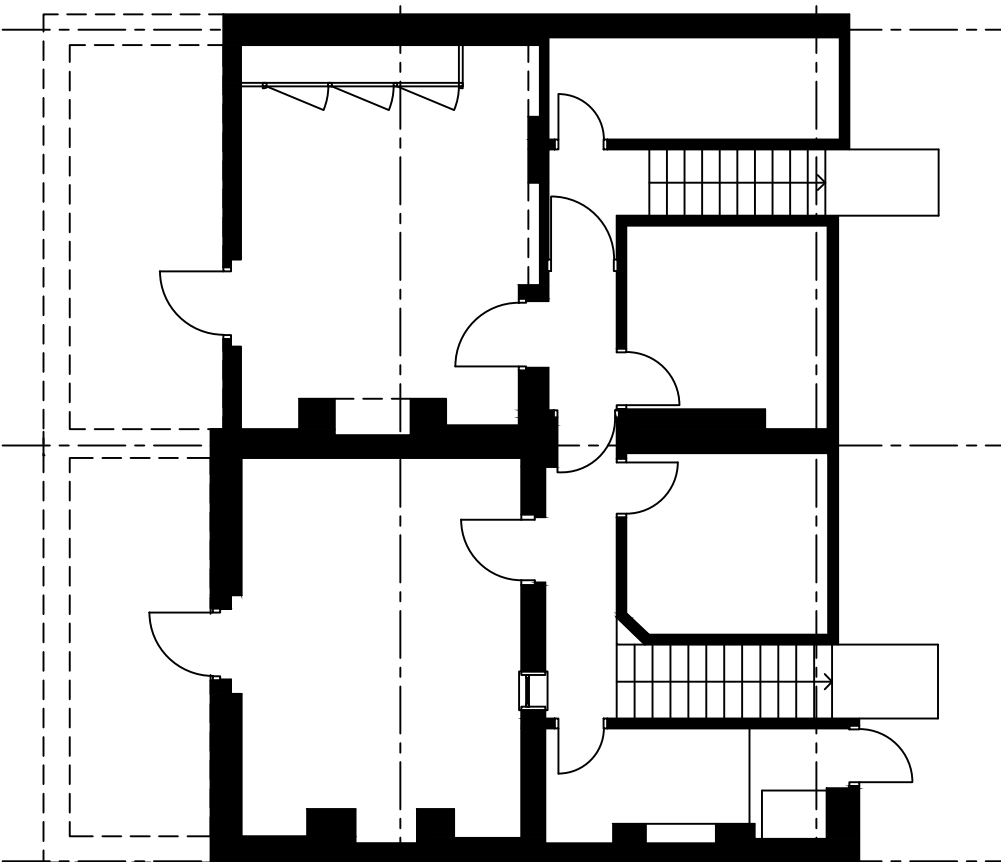

4 BASEMENT FLOOR
PLAN 1:100 @ A3

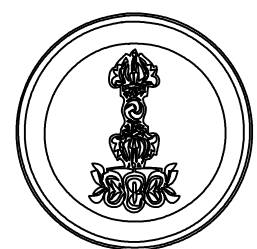

RIGPA

EXISTING FLOOR PLANS

LONDON RIGPA CENTRE

SCALE 1:100 @ A3



0 1 2 3 4 5M

SCALE BAR 1:100