

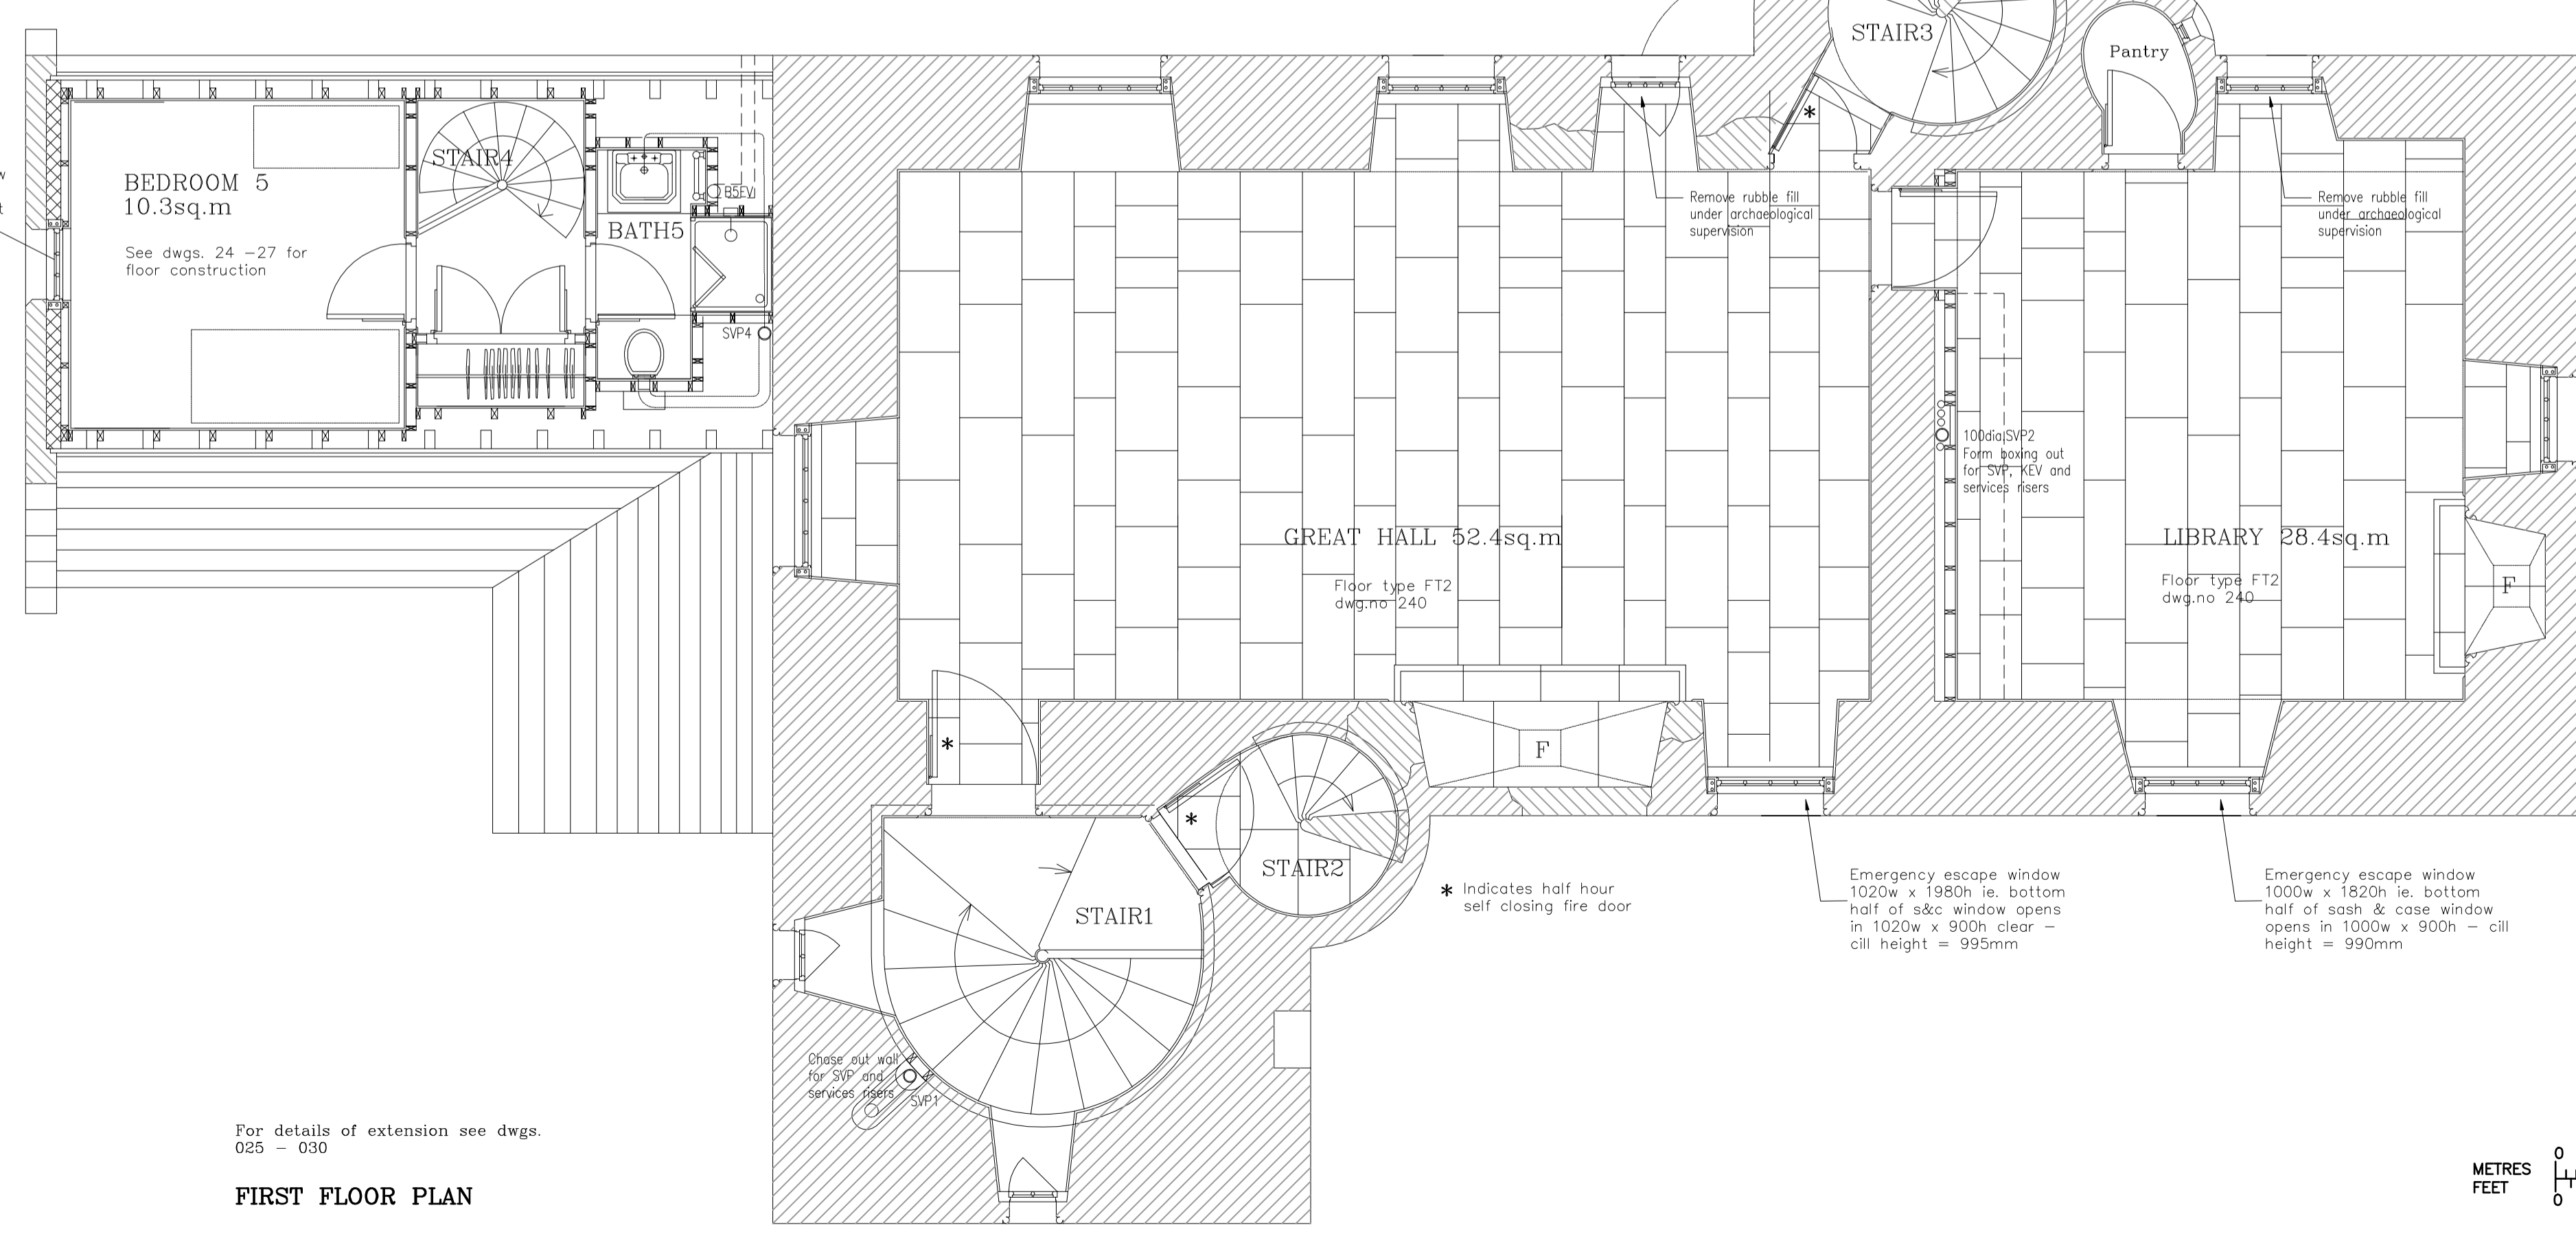


REVISIONS
 Rev.F - Nov.'00 - door openings D1-3 & D1-6 / bath 5 layout in extension altered / notes added / rooflight W1/20 added to extension / kitchen vent duct increased to 150mm

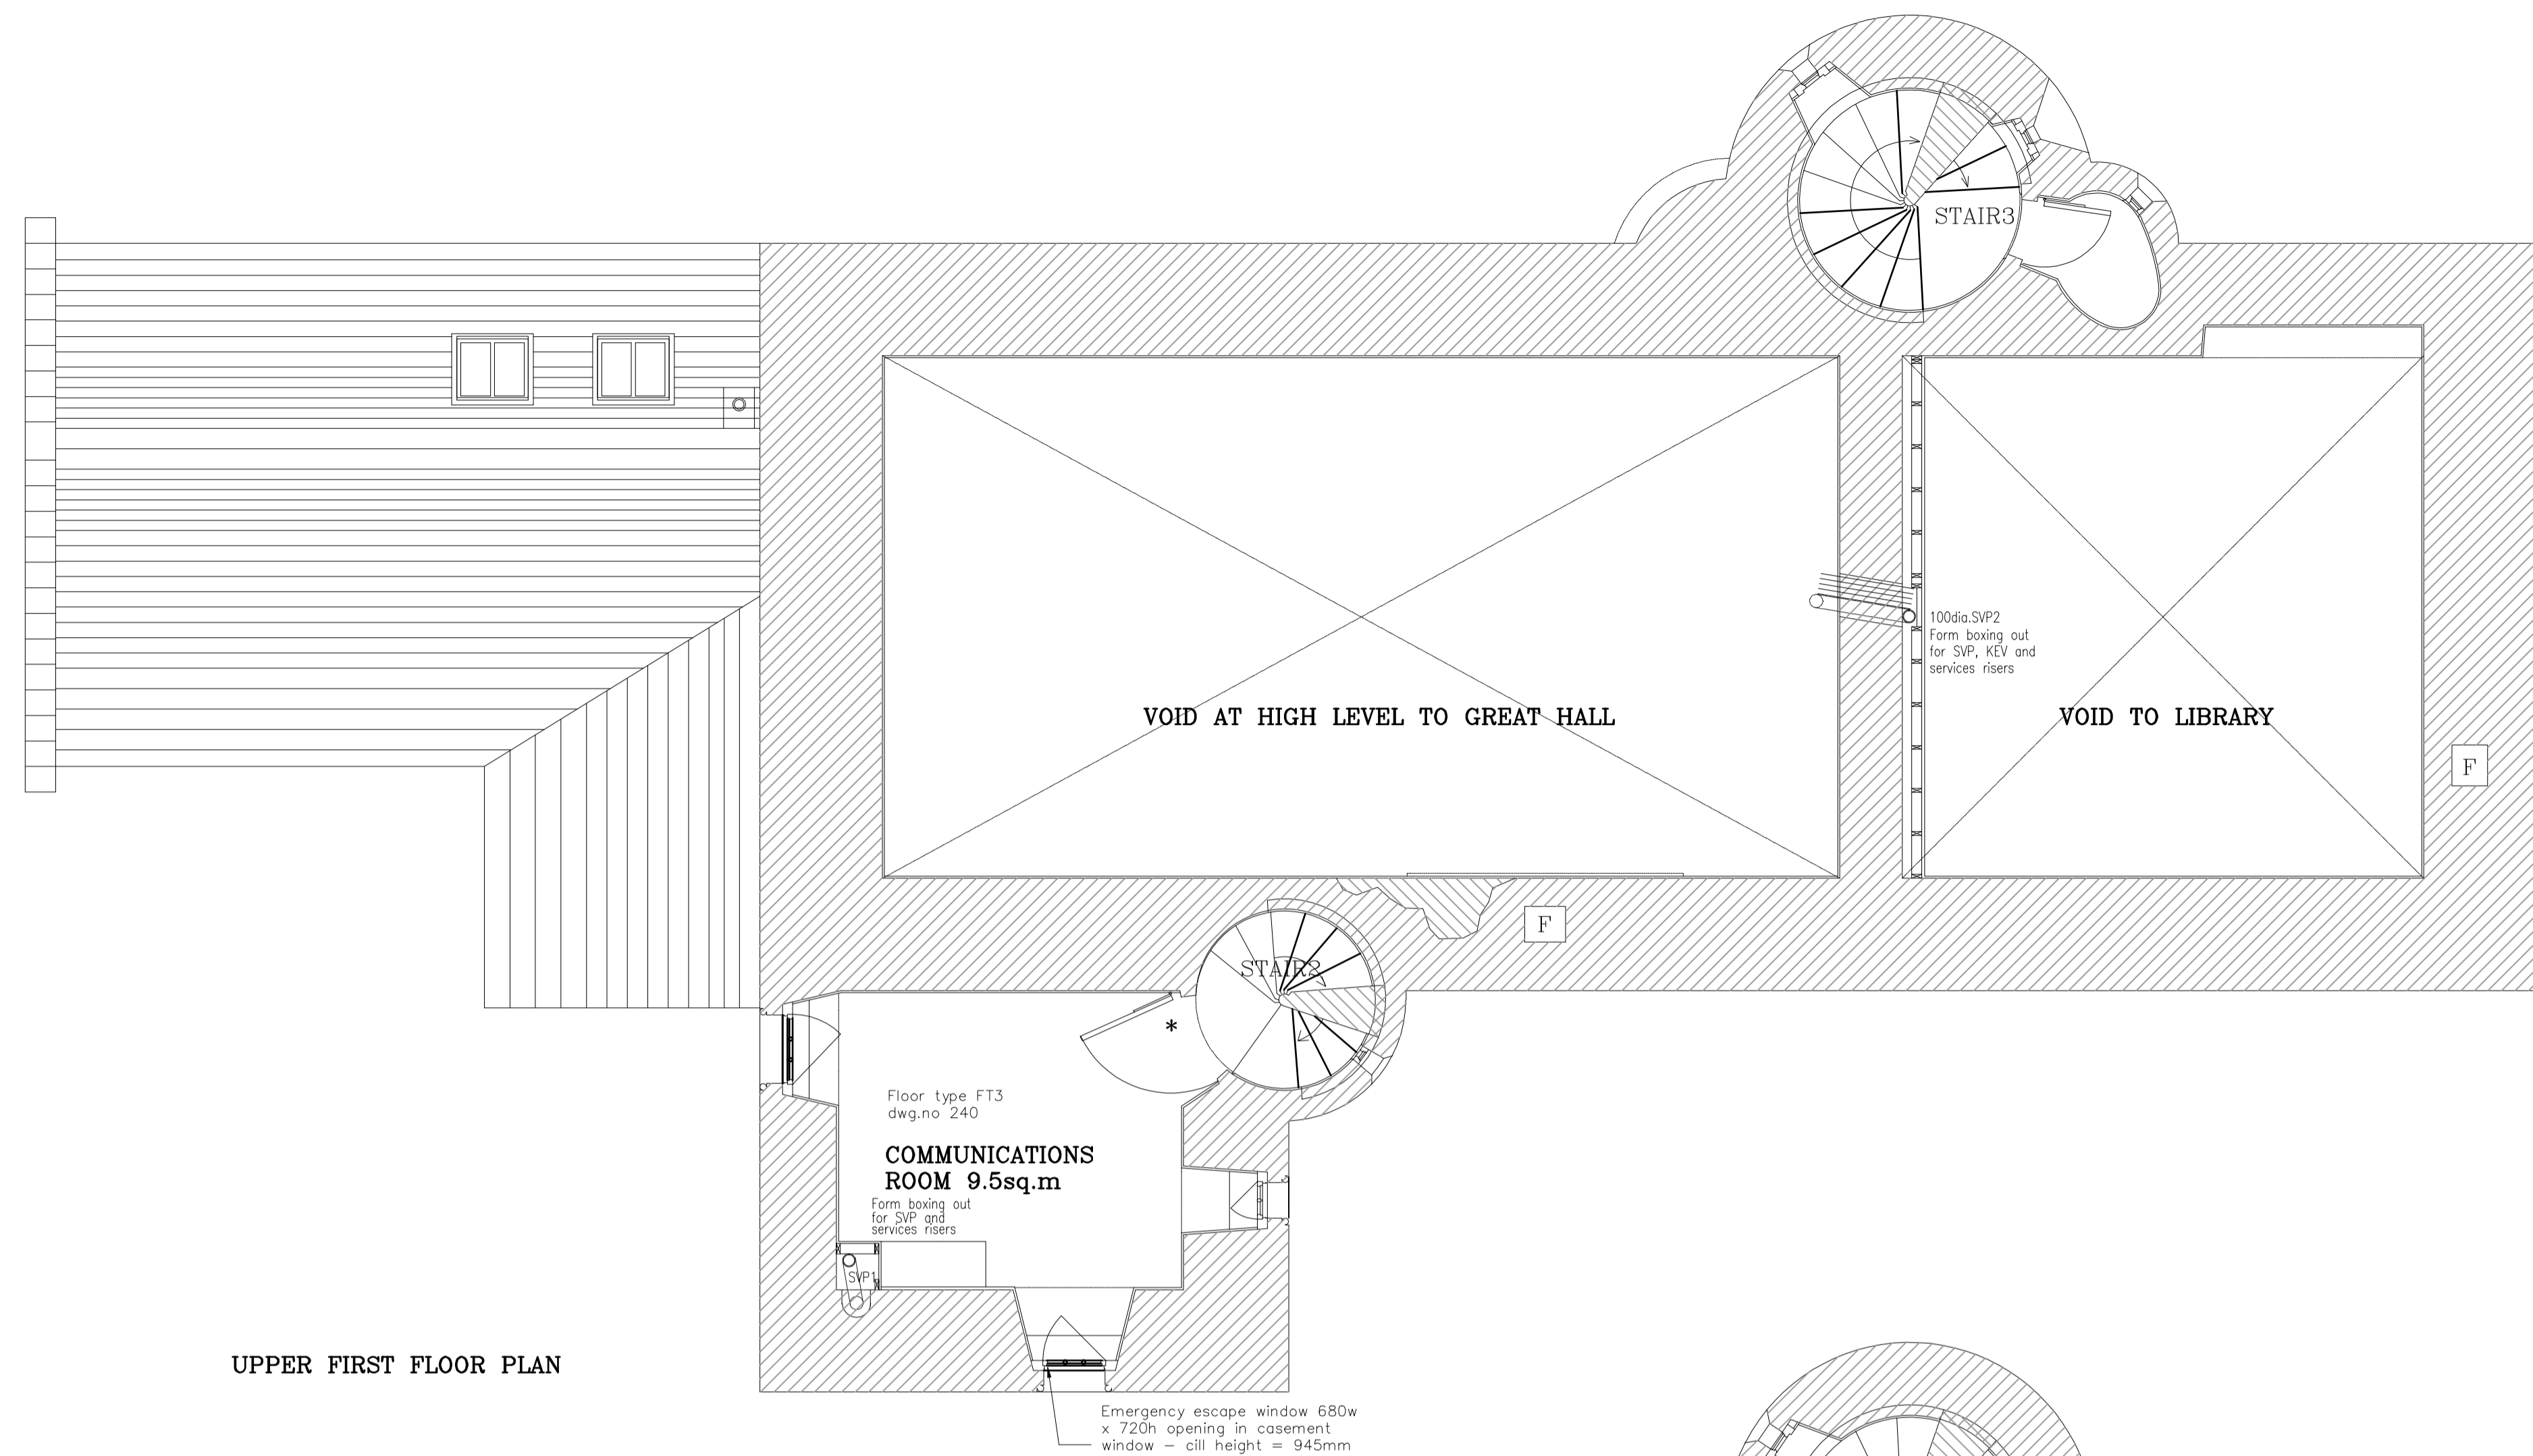

For details of extension see dwgs. 025 - 030

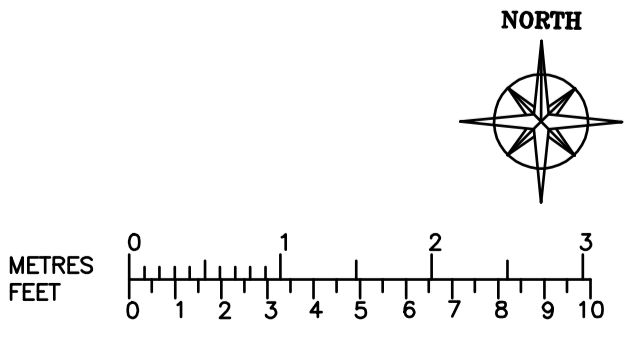

Do not scale. Work to figured dimensions only. Check dimensions on site. Clarify discrepancies and ambiguities with architects prior to construction of the works. Drawings to be read in conjunction with all relevant specifications and schedules. Copyright reserved.

DISTRIBUTION, NOTES AND REVISIONS



LIBERTON HOUSE, 73 LIBERTON DRIVE
 EDINBURGH EH16 6NP
 TEL. 0131-467-7777 FAX. 0131-467-7774

Project
FENTON TOWER

Client
FENTON TOWER LIMITED

Drawing Title
PROPOSED FIRST AND UPPER FIRST FLOOR PLANS

Date	Scale	Size
April 2000	1:50	A1
Project no.	Drawing no.	Rev
821	122	E