


REVISIONS
 Rev.F – Nov.'00 – door openings
 D3-1,2,5,6 & 7 altered to match exis.
 conditions / bath 4 layout centred
 about room / ceiling hatch in bed.4
 altered / door D3-9 altered

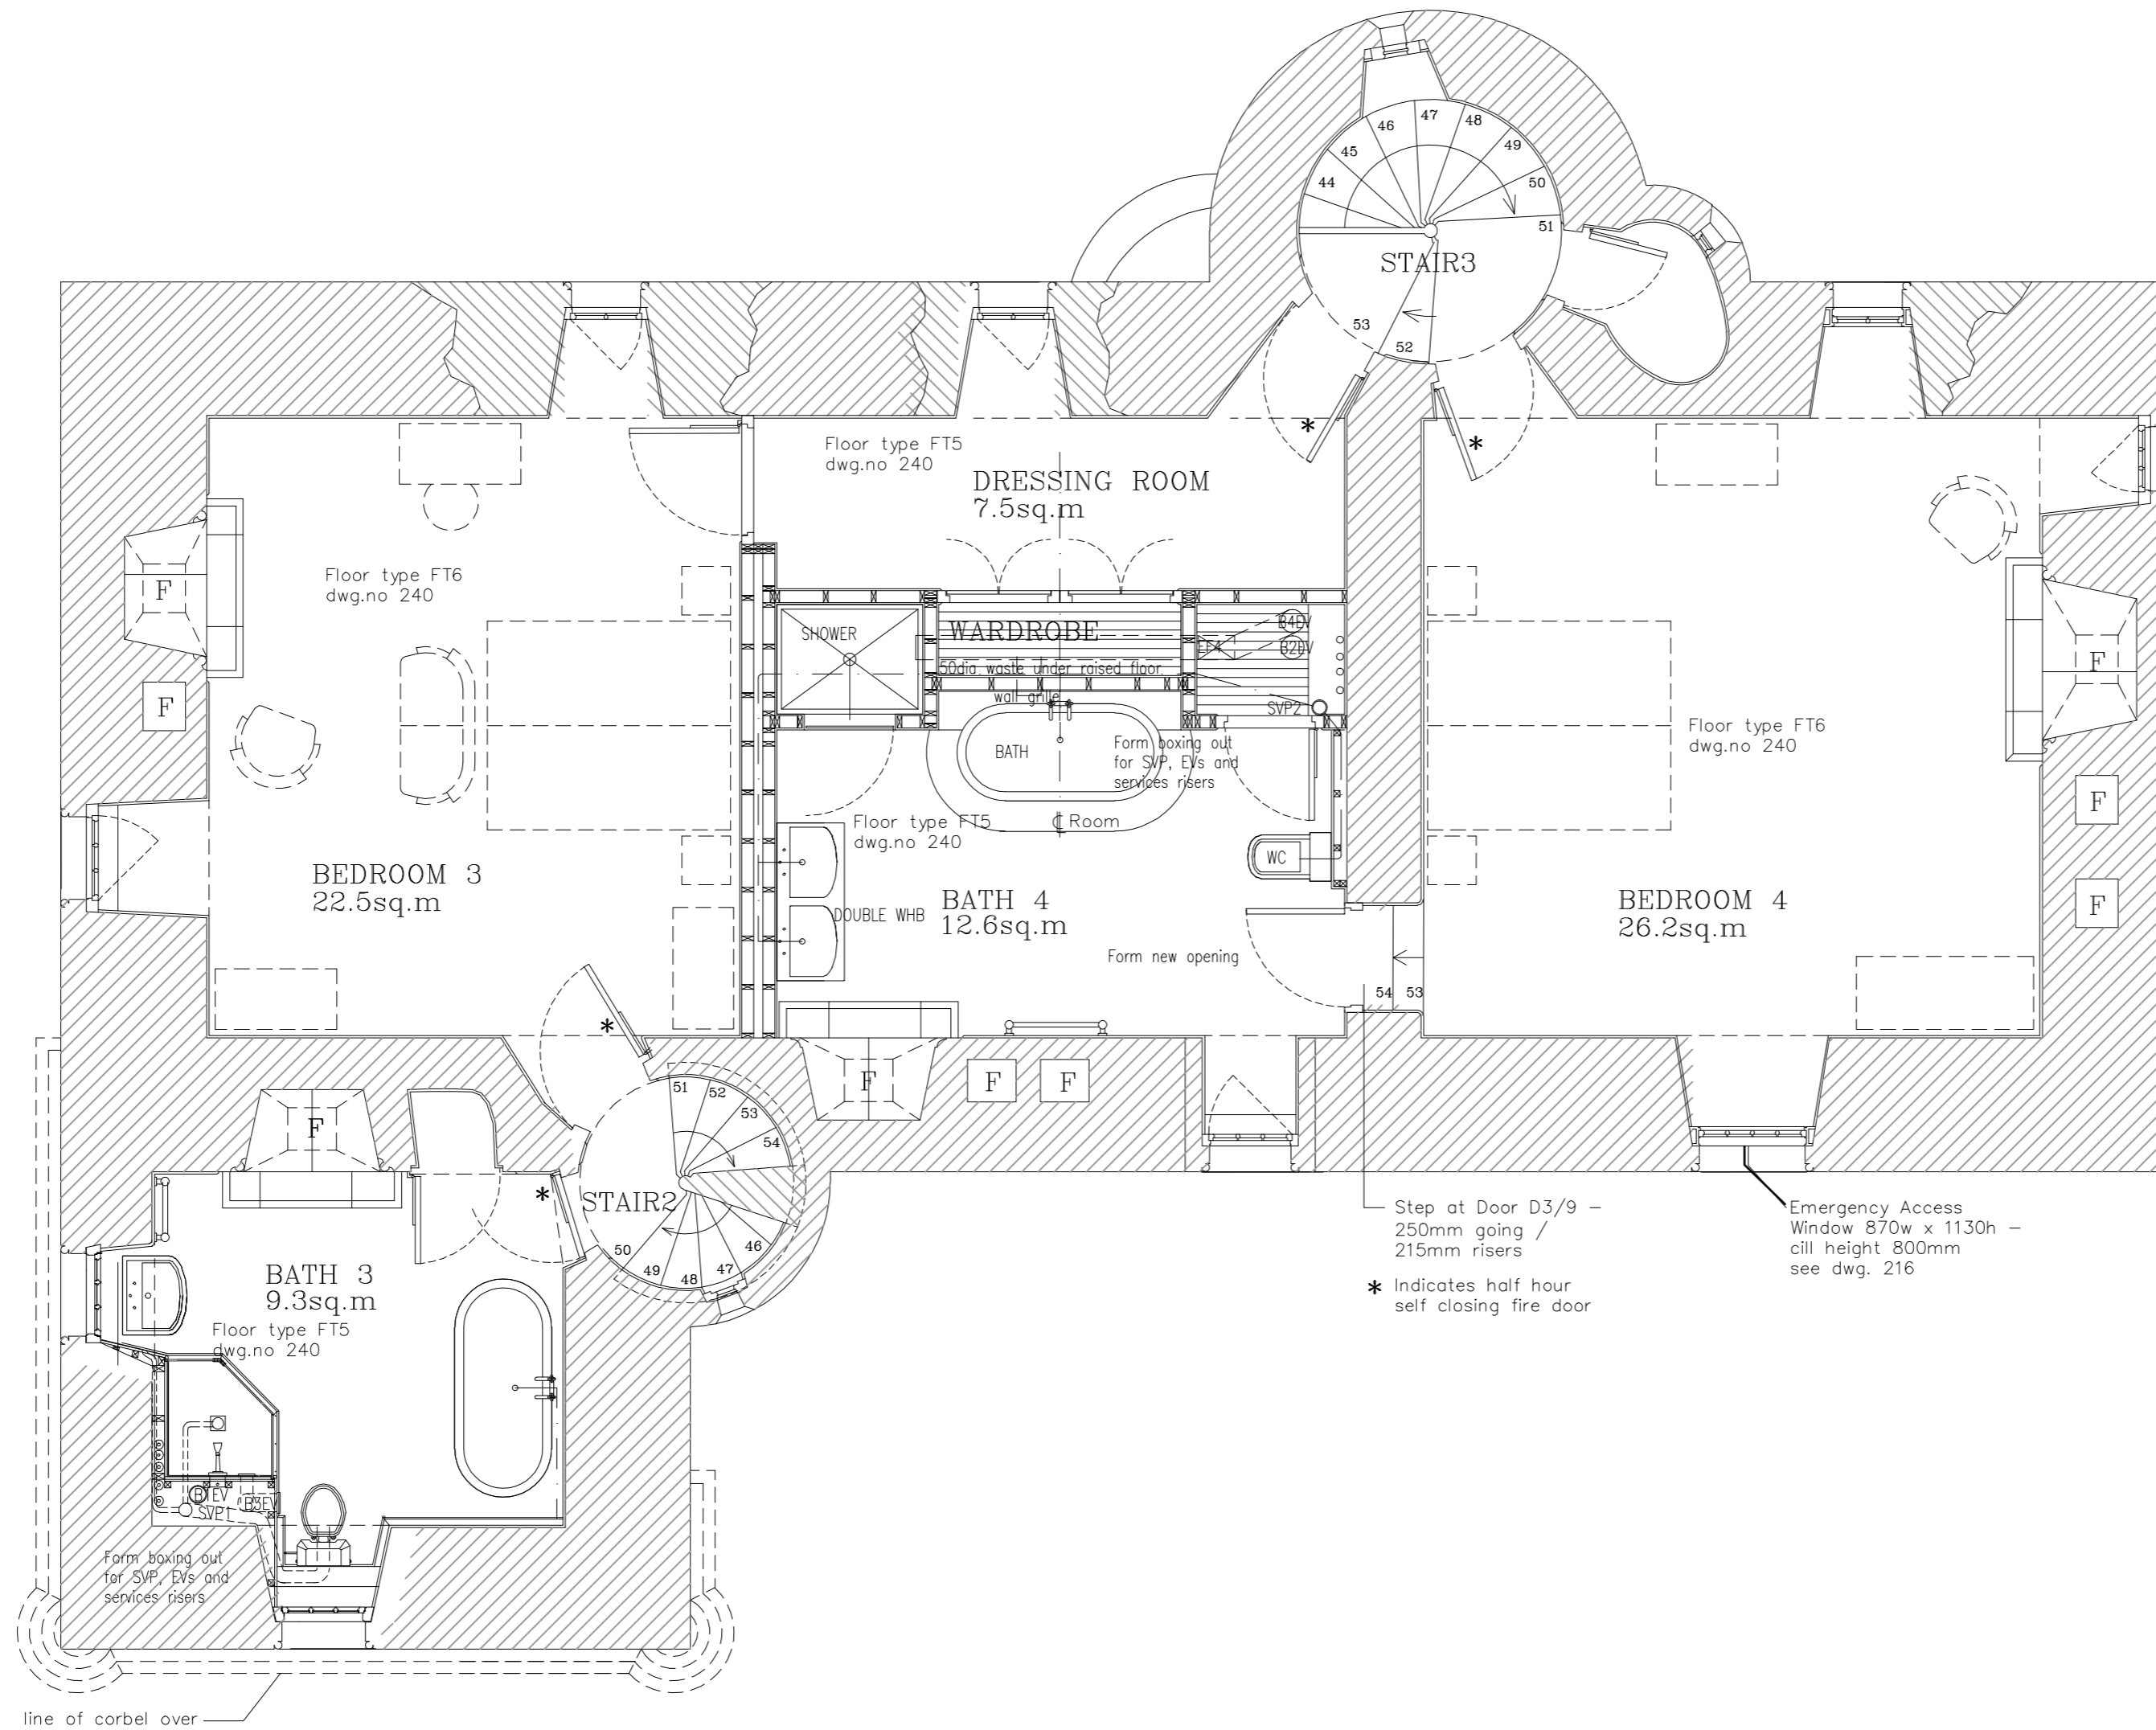


Do not scale. Work to figured dimensions only. Check dimensions on site. Clarify discrepancies and ambiguities with architects prior to construction of the works. Drawings to be read in conjunction with all relevant specifications and schedules. Copyright reserved.



LIBERTON HOUSE, 73 LIBERTON DRIVE
 EDINBURGH EH16 6NP
 TEL. 0131-467-7777 FAX. 0131-467-7774

Project
FENTON TOWER
 Client
FENTON TOWER LTD.

Drawing Title
THIRD FLOOR PLAN

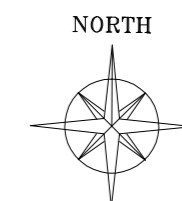

THIRD FLOOR PLAN

Date	Scale	Size
April 2000	1:50	A2
Project no.	Drawing no.	Rev
821	125	F