


REVISIONS
 Rev.E - Nov.'00 - parapet wall
 around garret altered / ceiling hatch
 to tanks altered

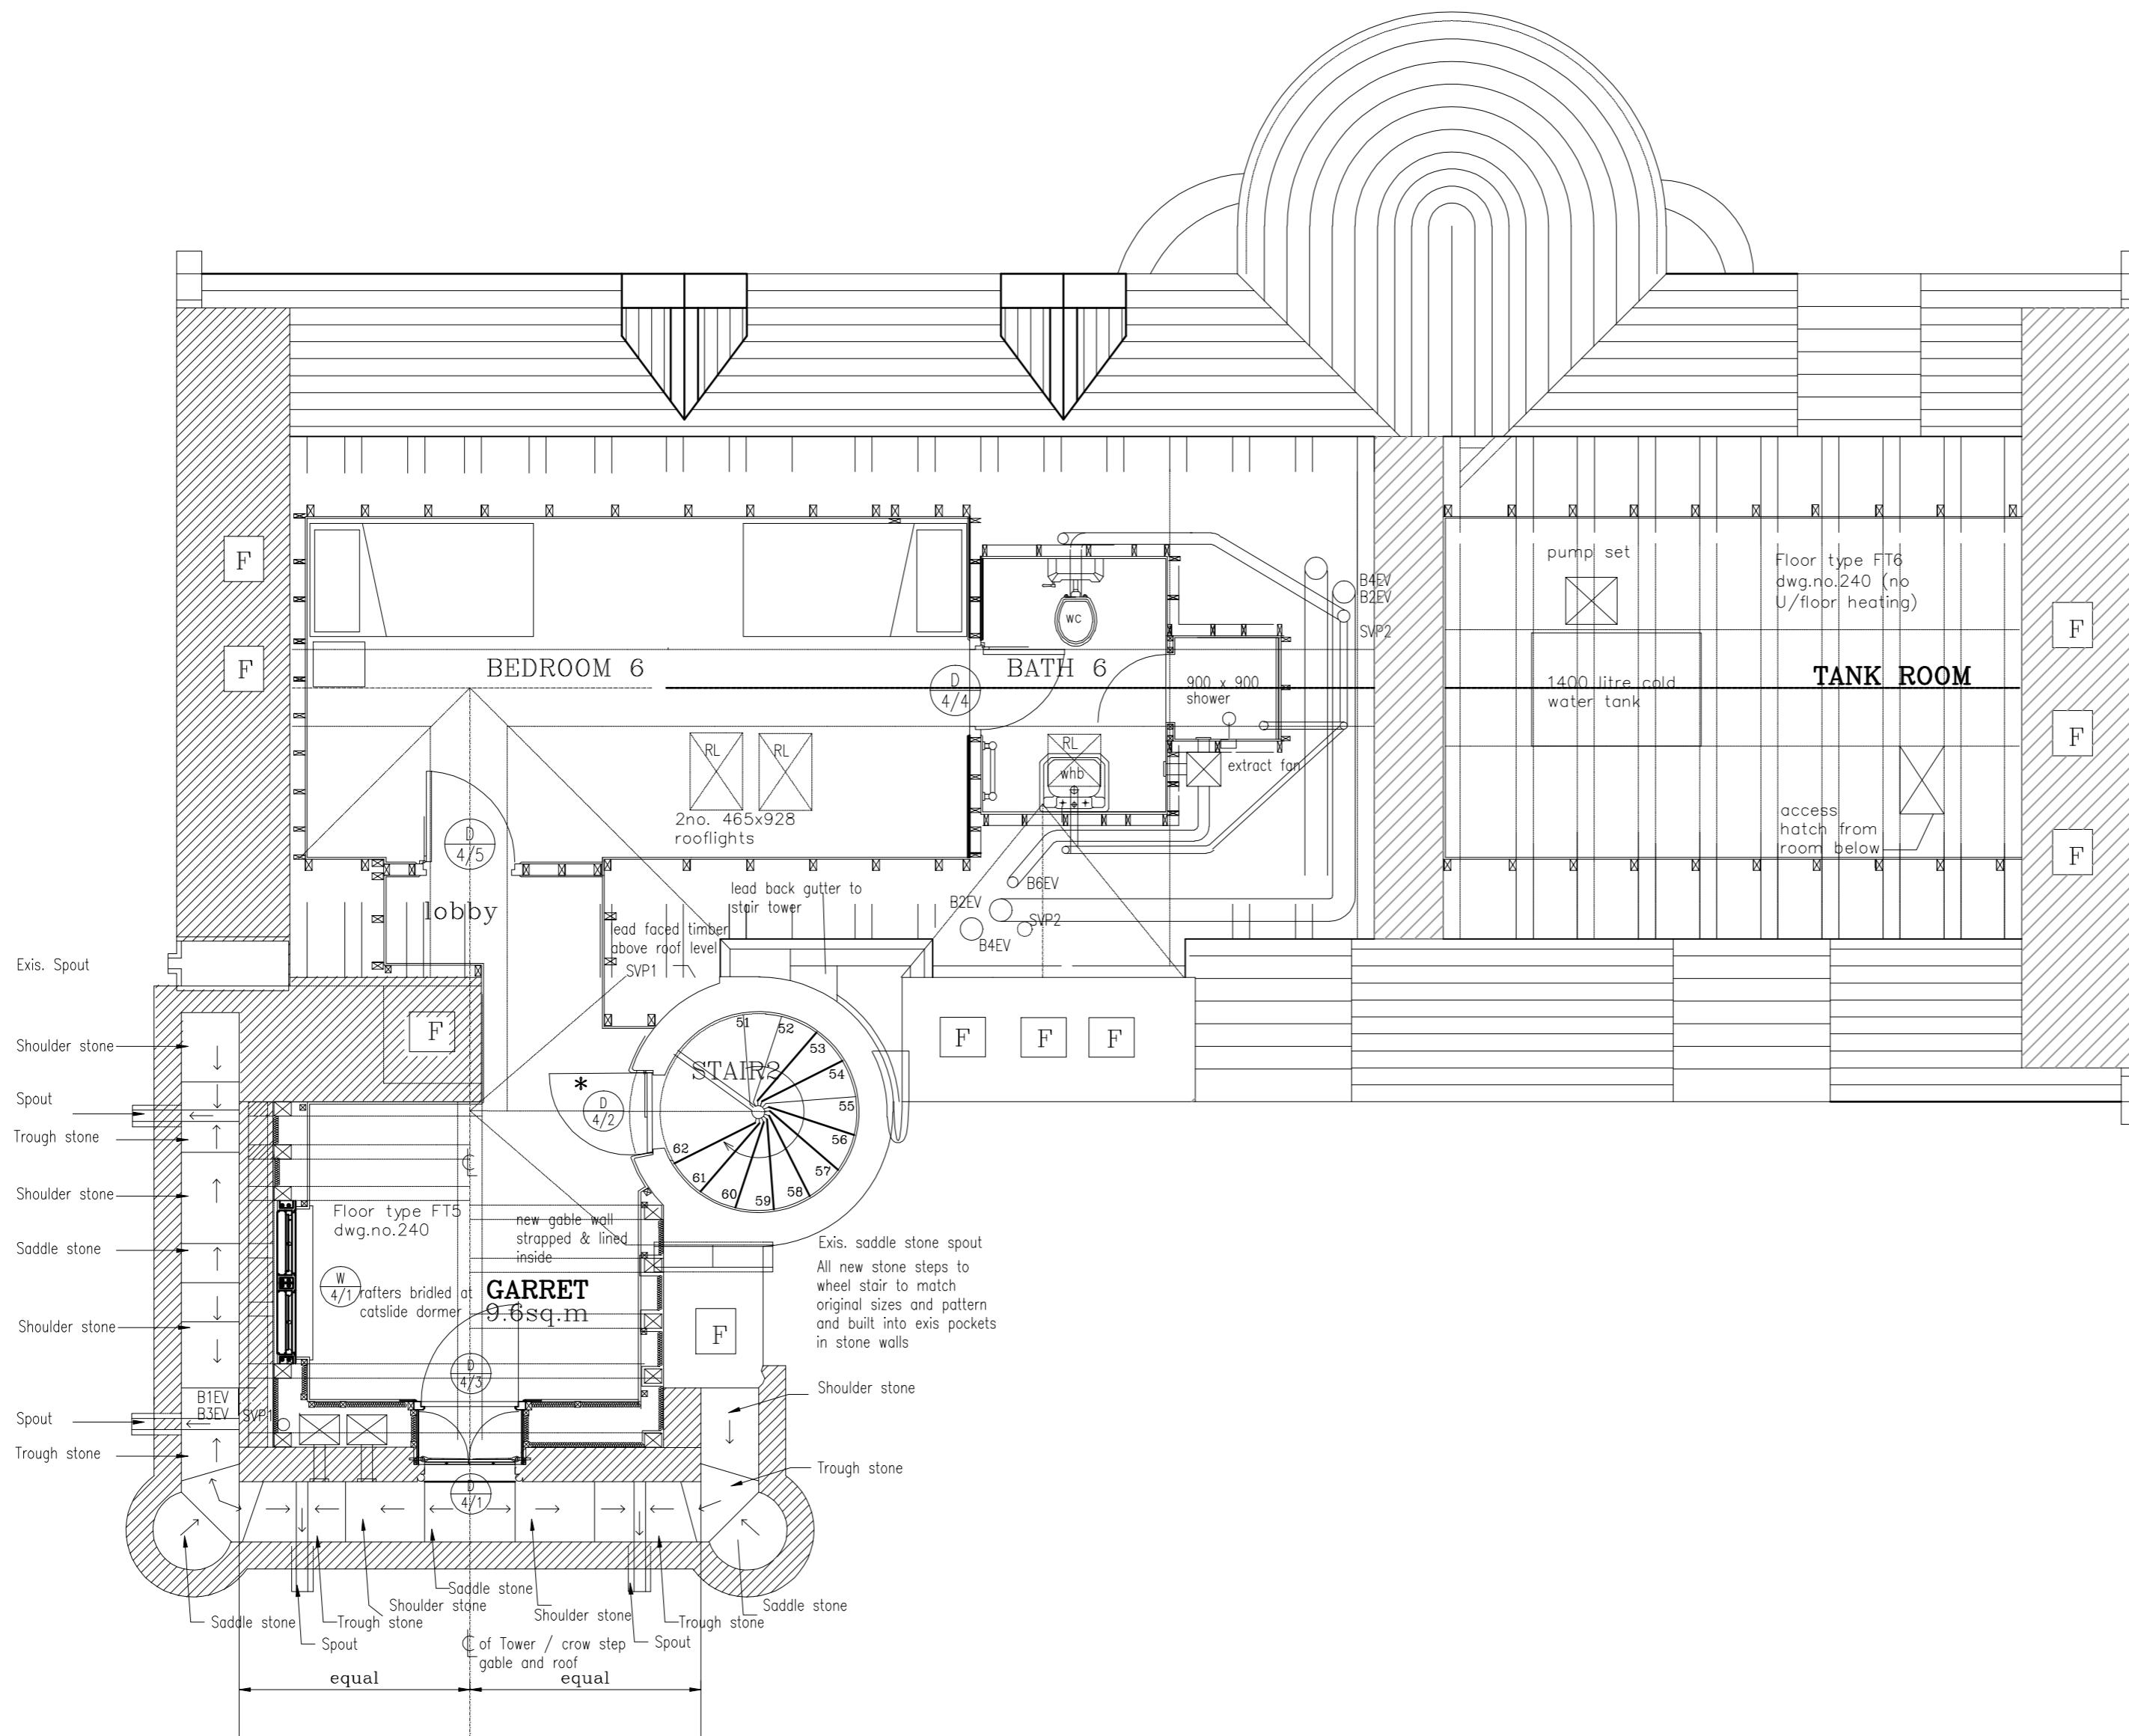

ATTIC/FOURTH FLOOR PLAN

Do not scale. Work to figured dimensions only. Check dimensions on site. Clarify discrepancies and ambiguities with architects prior to construction of the works. Drawings to be read in conjunction with all relevant specifications and schedules. Copyright reserved.




LIBERTON HOUSE, 73 LIBERTON DRIVE
 EDINBURGH EH16 6NP
 TEL. 0131-467-7777 FAX. 0131-467-7774

Project
FENTON TOWER

Client
FENTON TOWER LTD.

Drawing Title
**PROPOSED
 ATTIC / FOURTH FLOOR PLAN**

 

Date	Scale	Size
April 2000	1:50	A2
Project no.	Drawing no.	Rev
821	126	E