
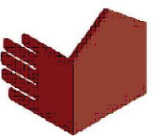
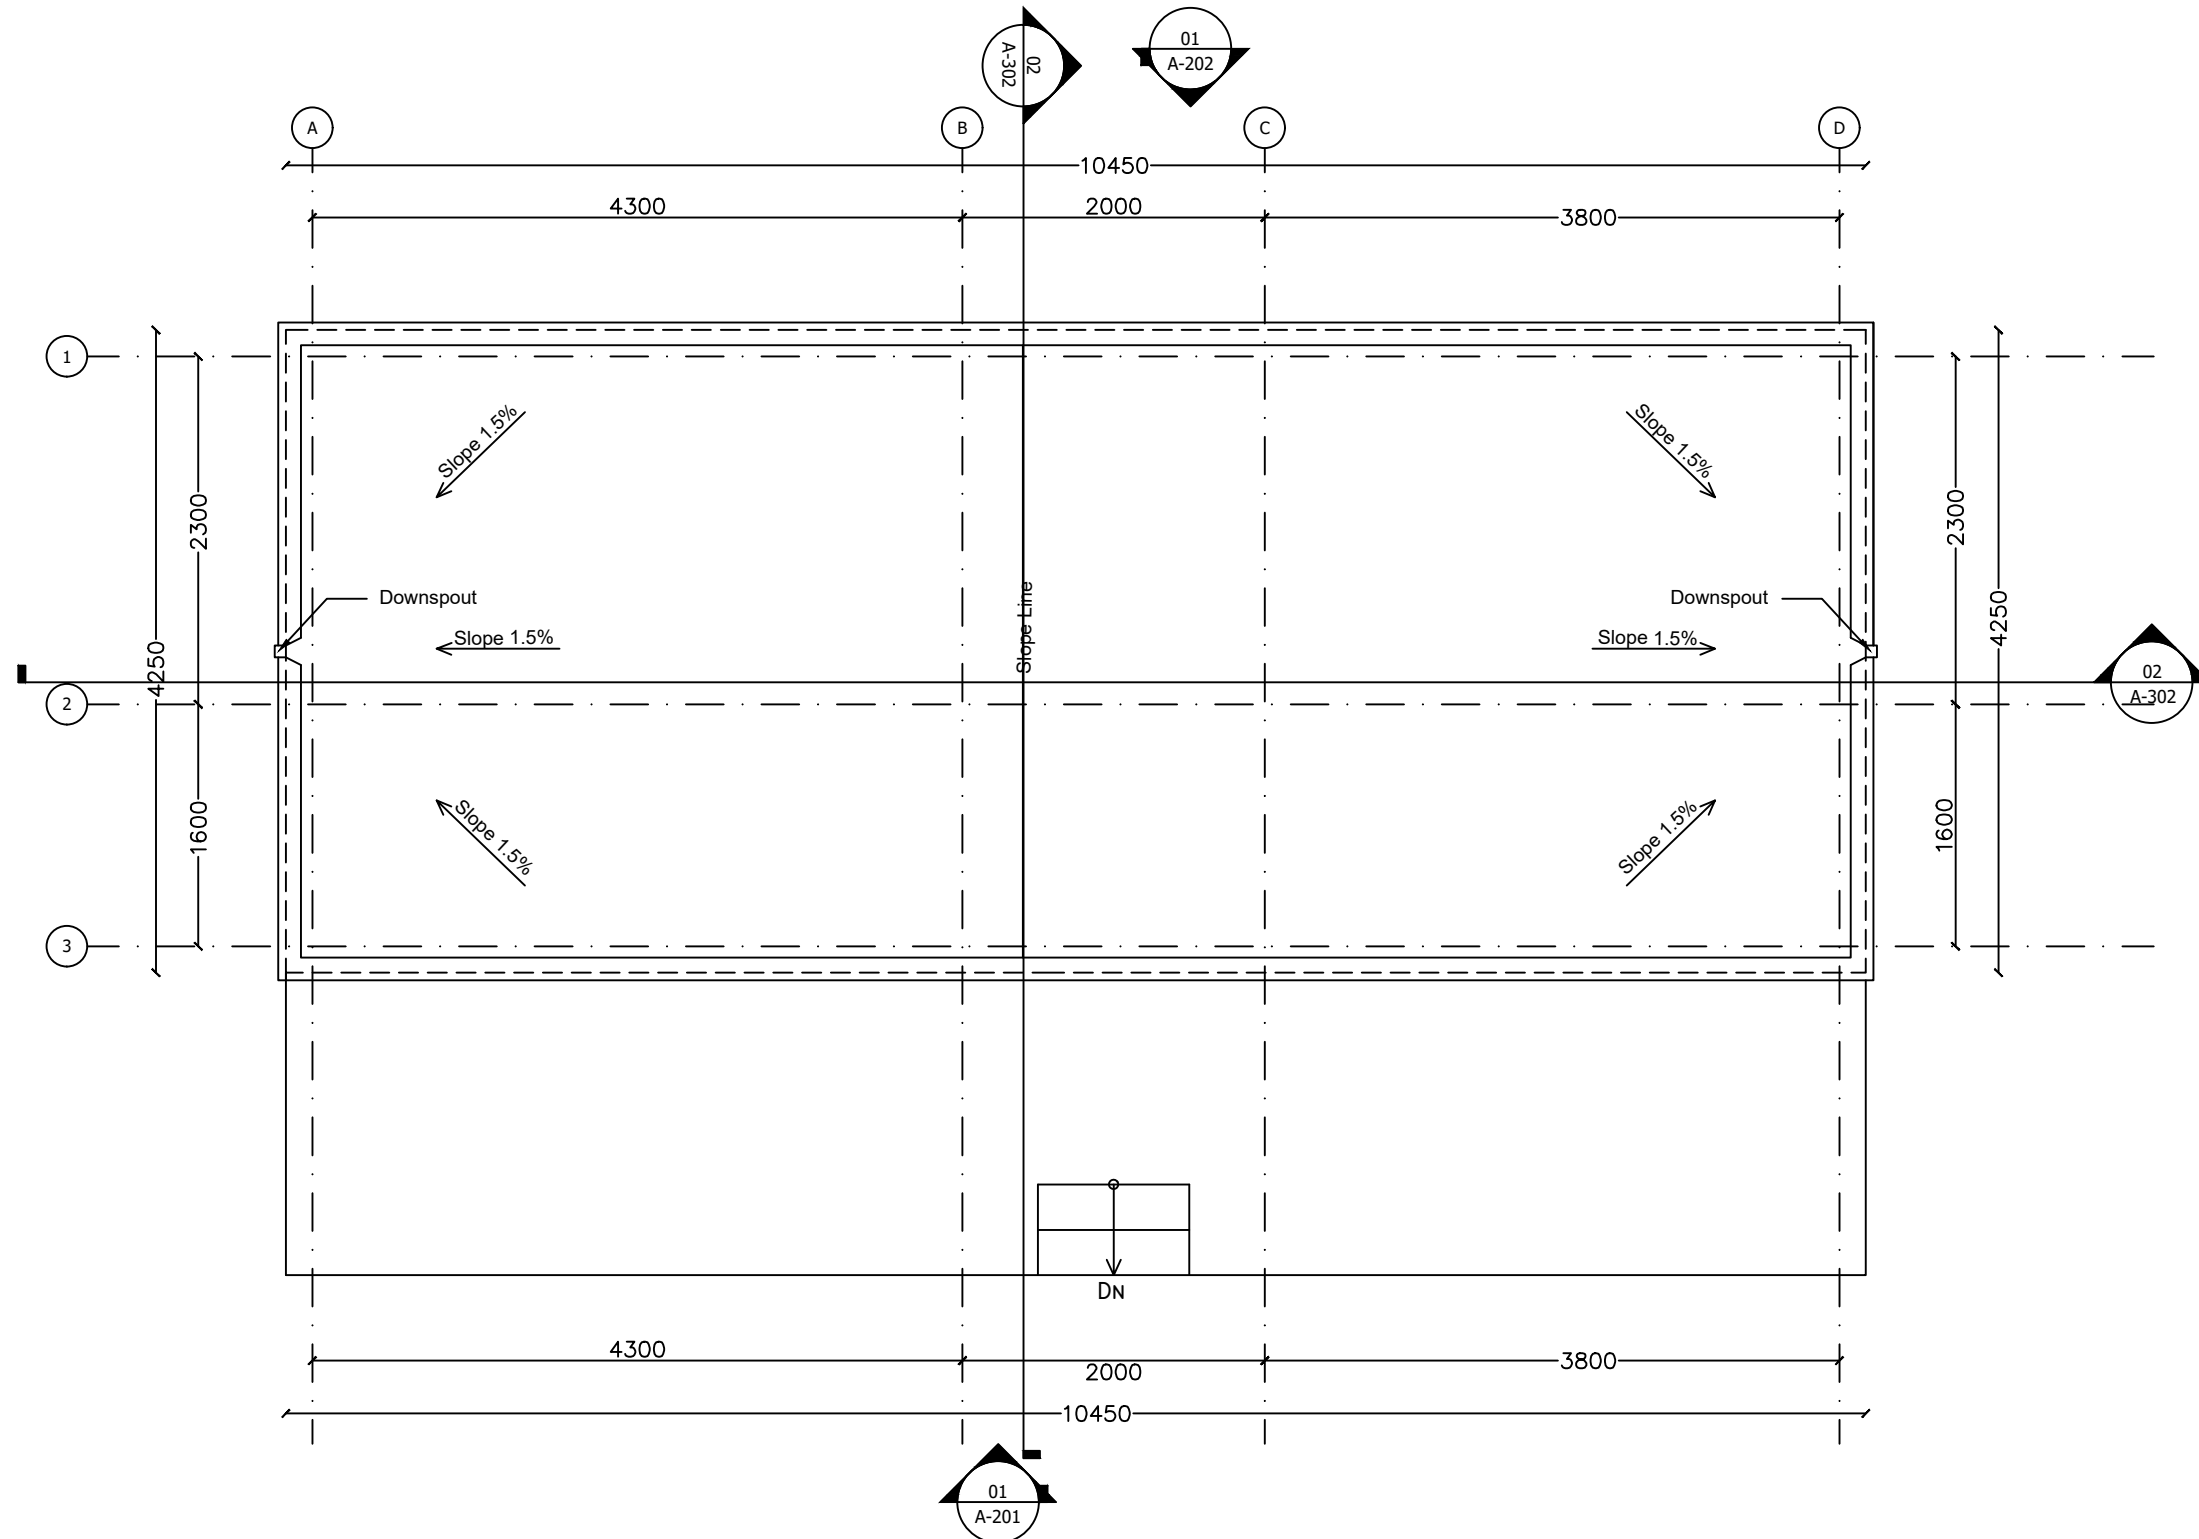
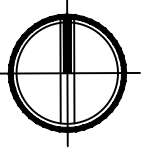




01 FLOOR PLAN
 A-101 REF. SCALE:1:50

 Shelter Cluster Afghanistan ShelterCluster.org Coordinating Humanitarian Shelter	DWG MODIFIED BY		30sqm Transitional Shelter Drawings	A-101
	CHECKED BY			
	APPROVED BY		FLOOR PLAN	

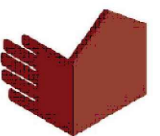

01 | Roof PLAN
 A-102 | REF. | SCALE:1:50

 Shelter Cluster Afghanistan ShelterCluster.org Coordinating Humanitarian Shelter	DWG MODIFIED BY		30sqm Transitional Shelter Drawings	A-102
	CHECKED BY			
	APPROVED BY		ROOF PLAN	

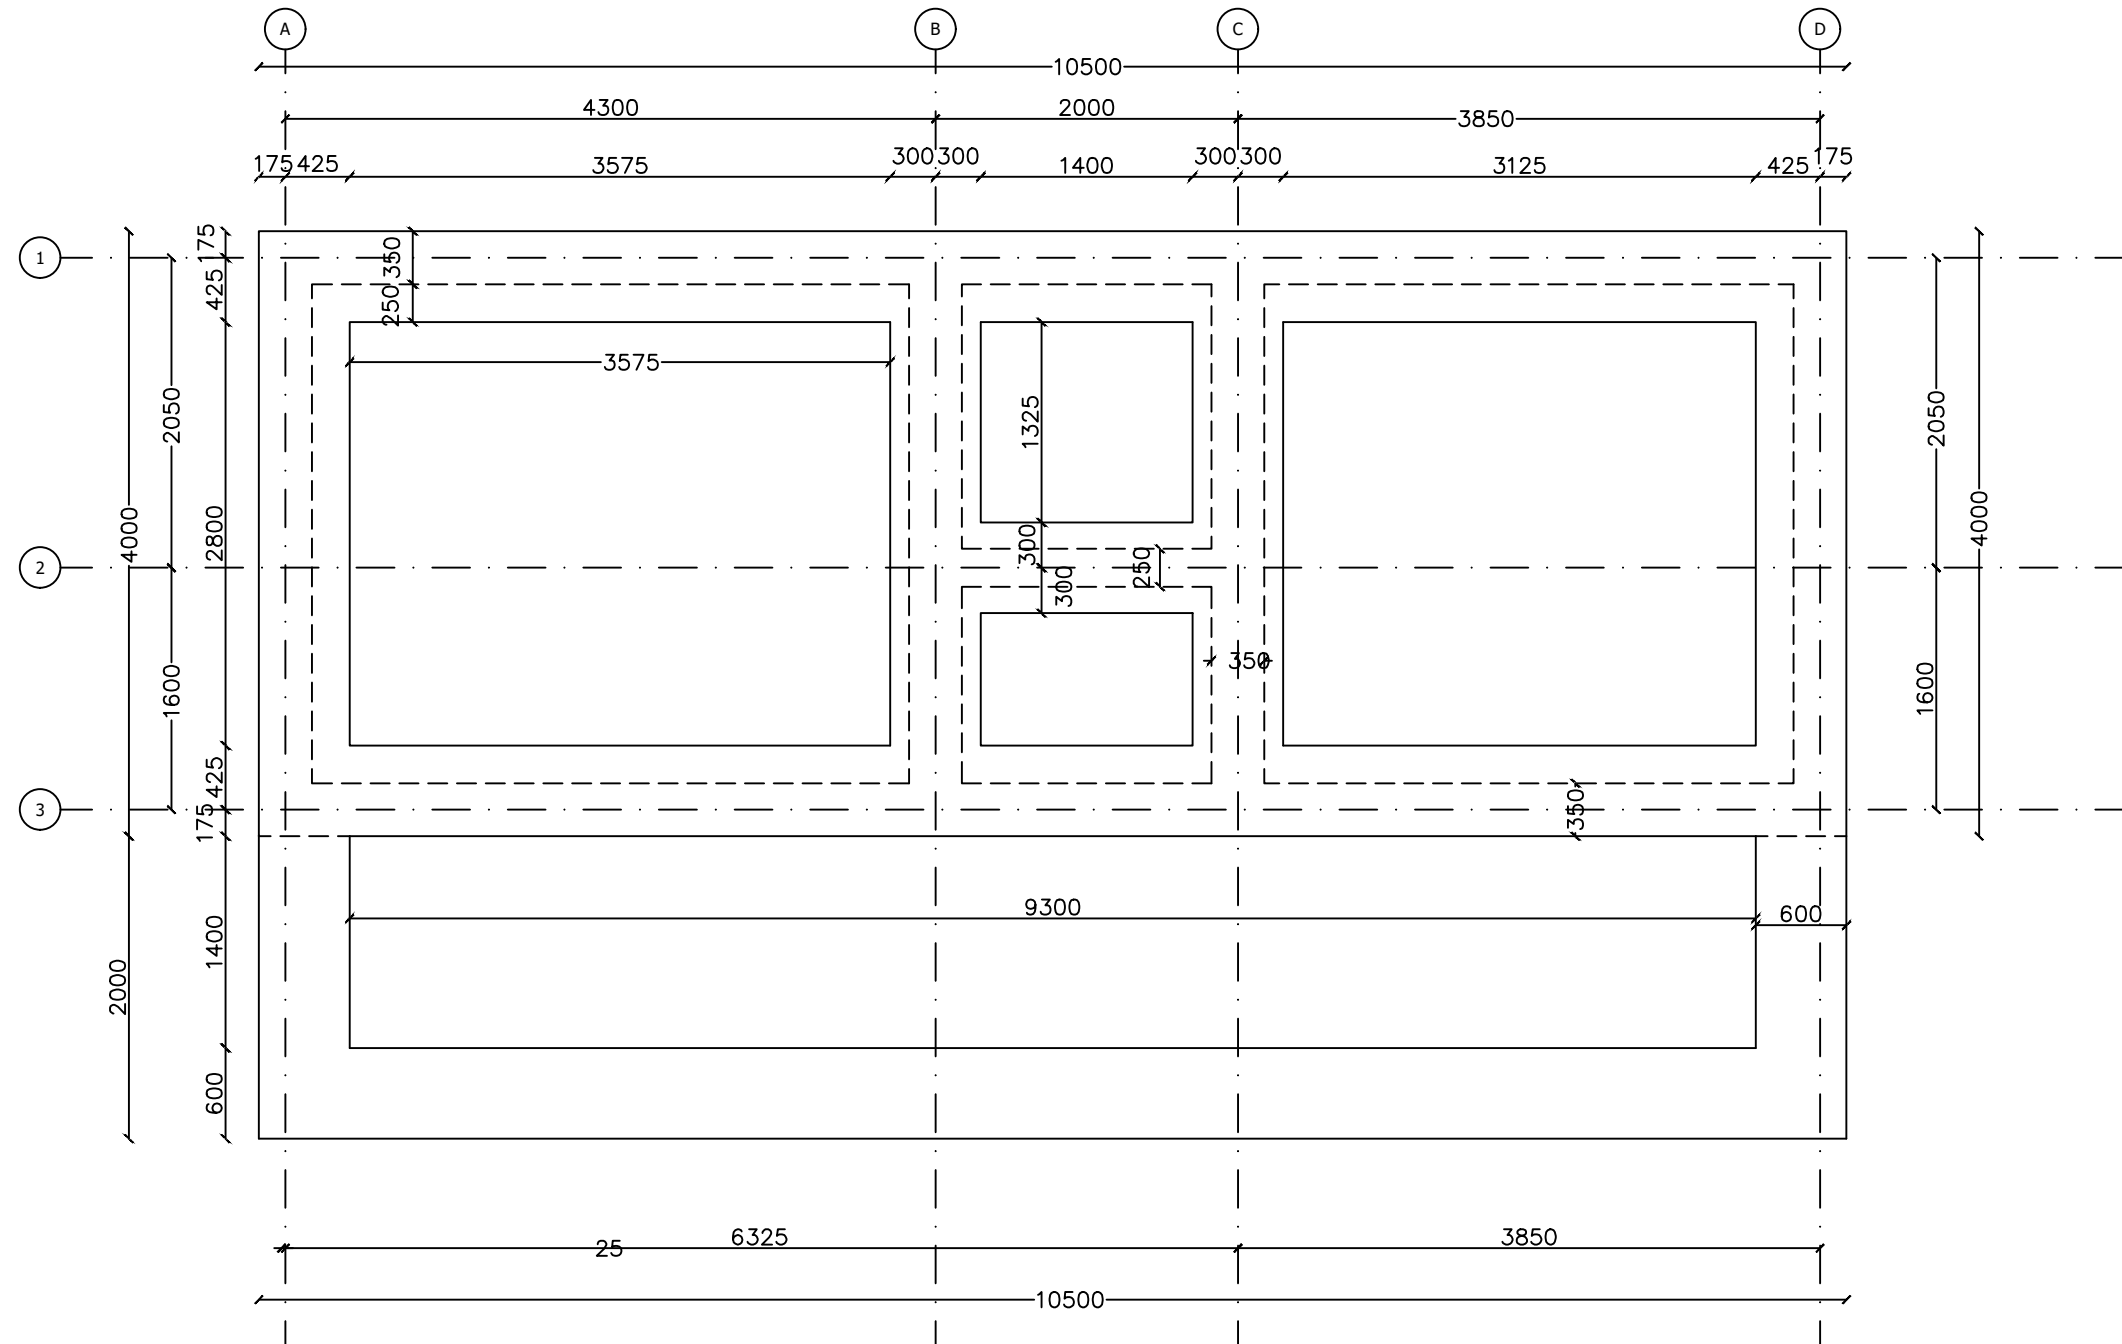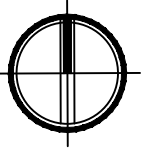

01 | Foundation Plan
 A-103 | REF. | SCALE:1:50



DWG MODIFIED BY


CHECKED BY

APPROVED BY

30sqm Transitional Shelter Drawings

FOUNDATION PLAN


A-103

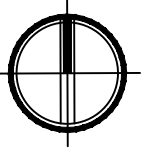


02
A-302

I-BEAM 140x70MM
W=90KG/POLE

I-Beam N=12 @75cm/c

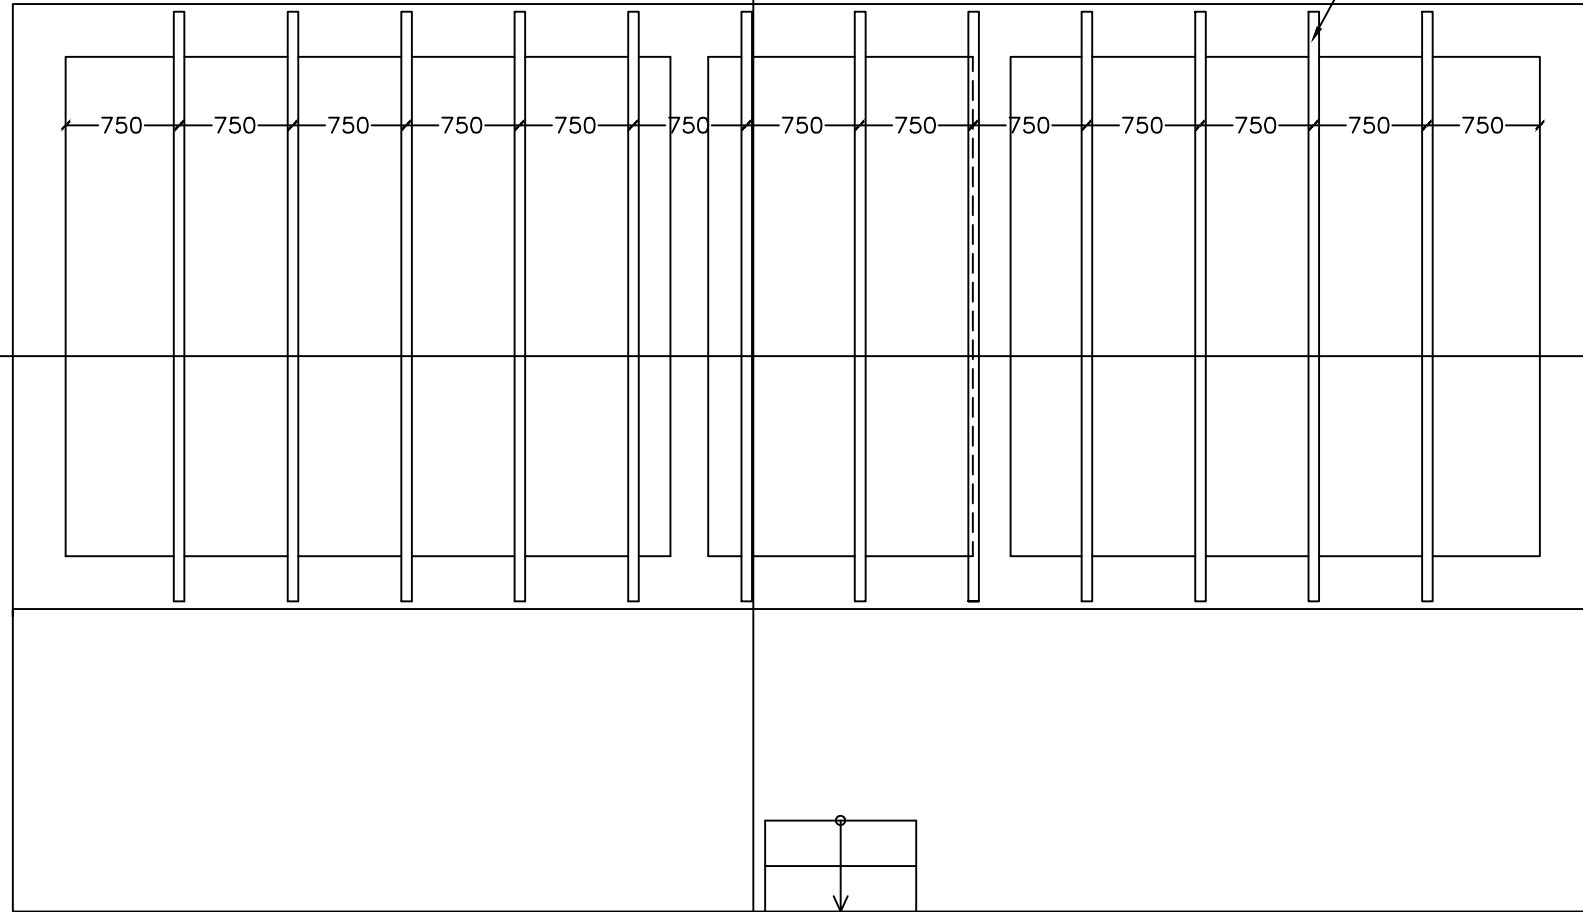


02
A-302

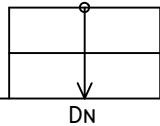

10450

01	Roof Framing Plan
A-104	REF. SCALE:1:50

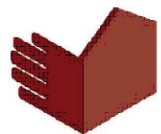

Shelter Cluster Afghanistan
ShelterCluster.org
Coordinating Humanitarian Shelter

DWG MODIFIED BY


CHECKED BY

APPROVED BY


30sqm Transitional Shelter Drawings

ROOF FRAMING PLAN

A-104

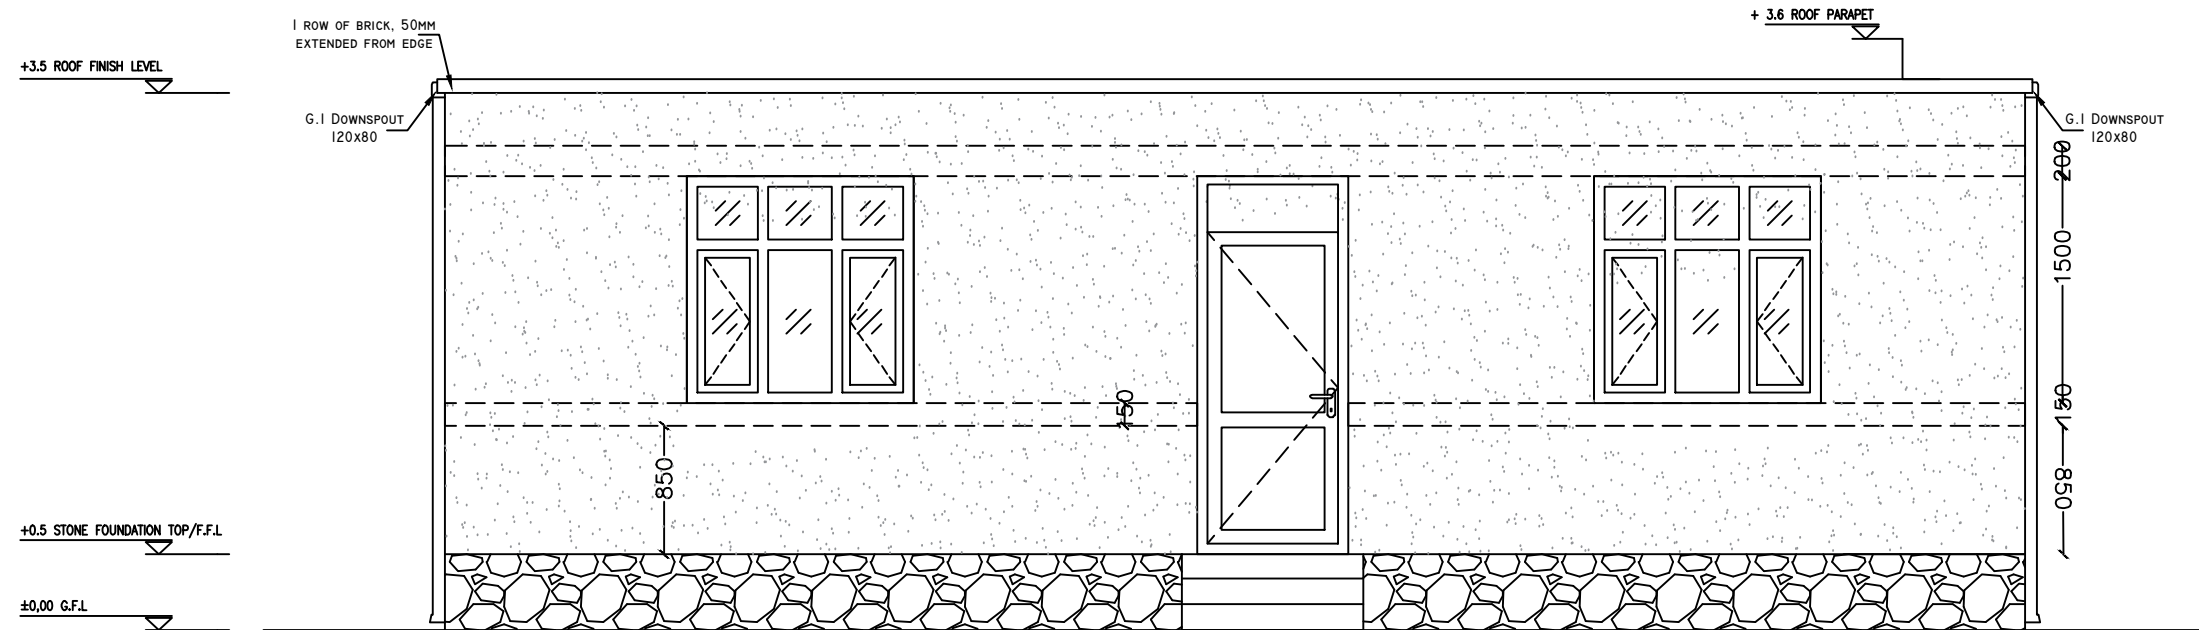

01 | ELEVATION 1
 A-201 | REF. SCALE:1:50

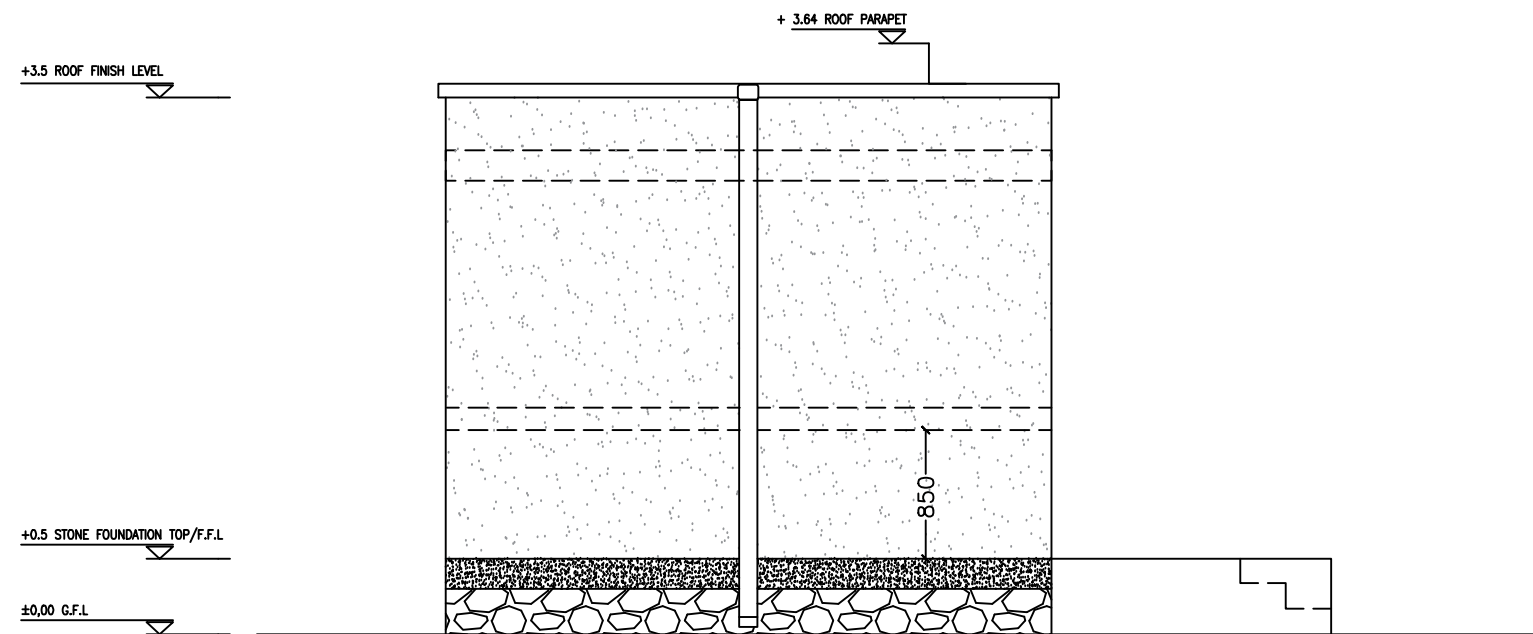


02 | ELEVATION 2
 A-202 | REF. SCALE:1:50


DWG MODIFIED BY

CHECKED BY


APPROVED BY

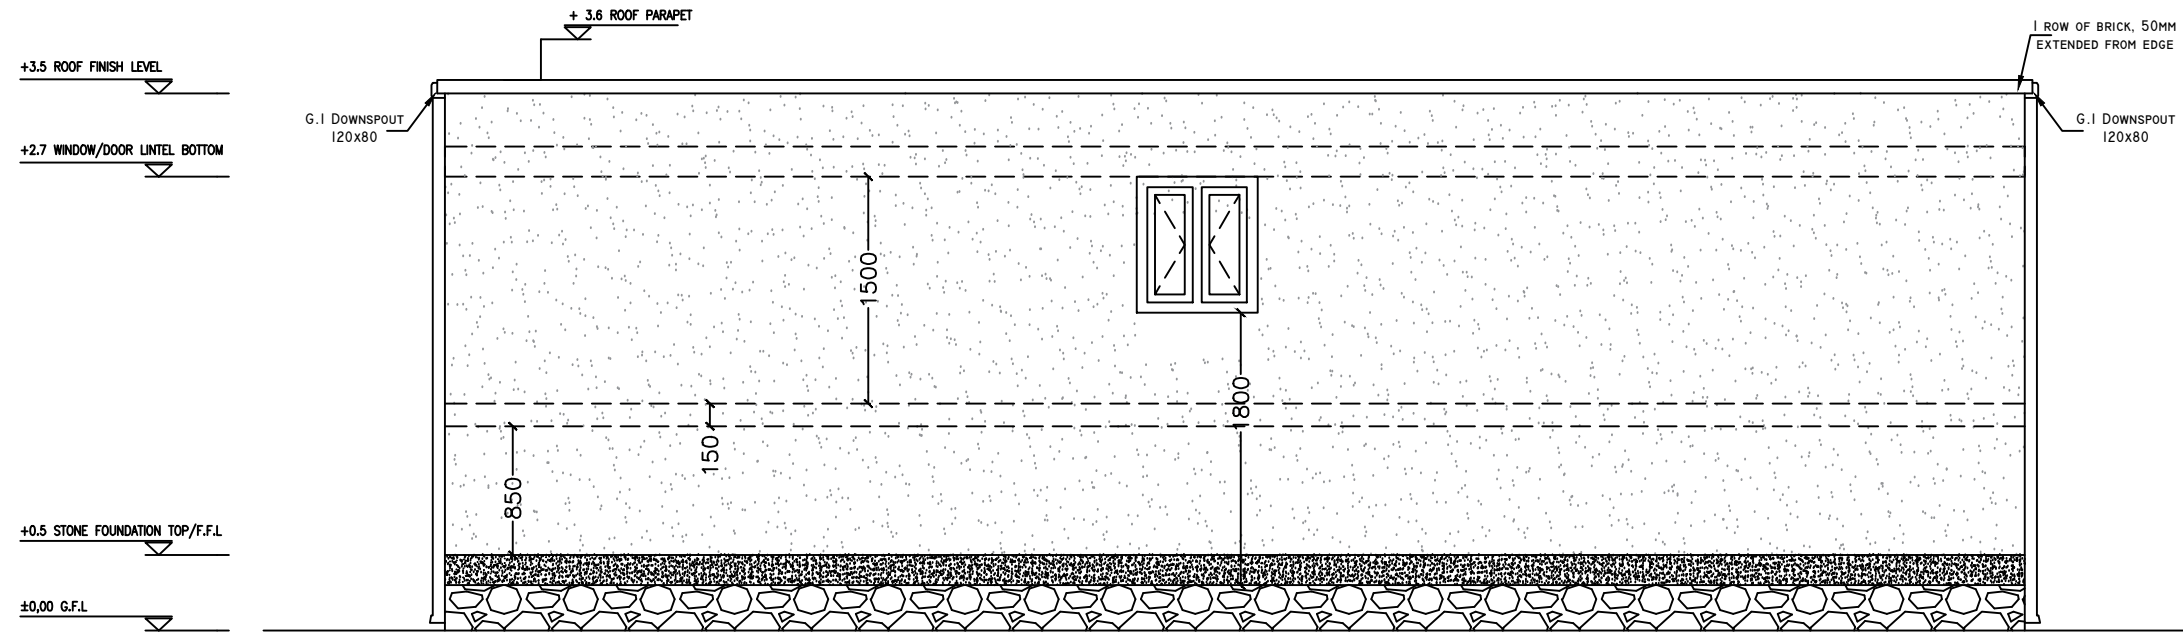


01 | ELEVATION 3
A-202 | REF. SCALE:1:50

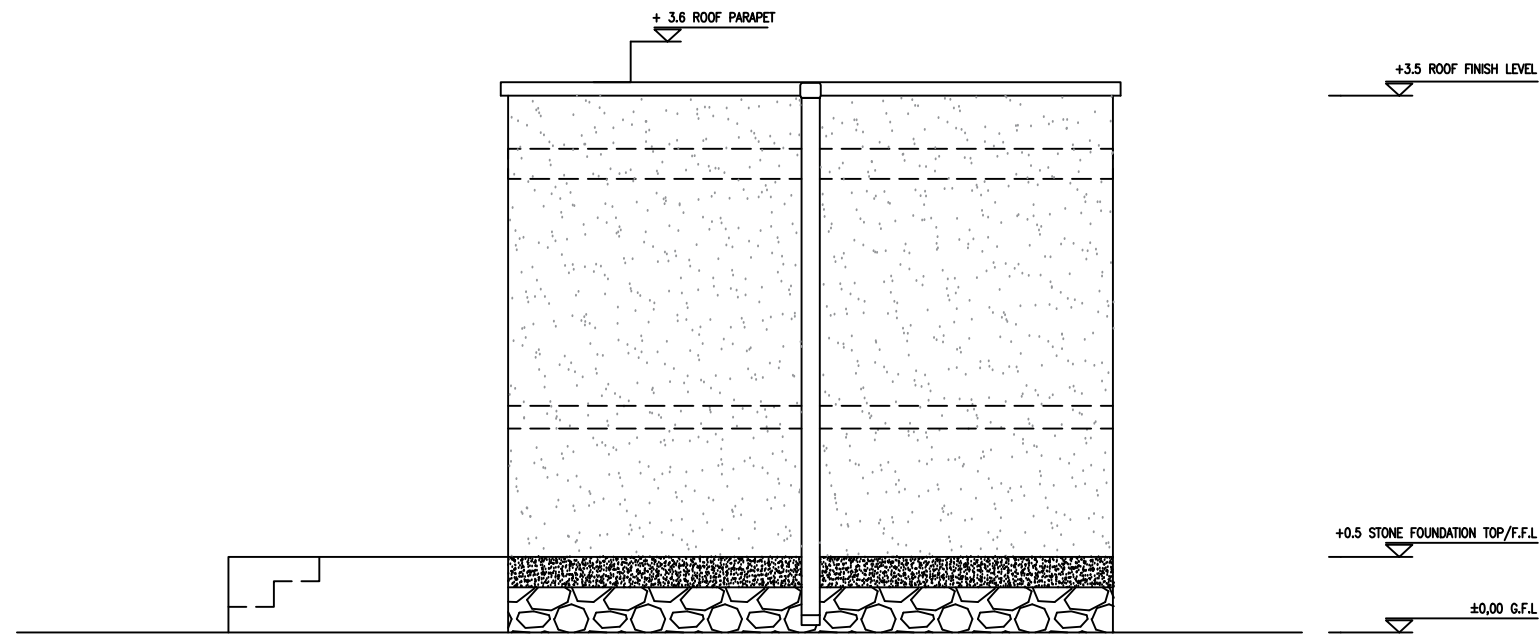

02 | ELEVATION 4
A-202 | REF. SCALE:1:50

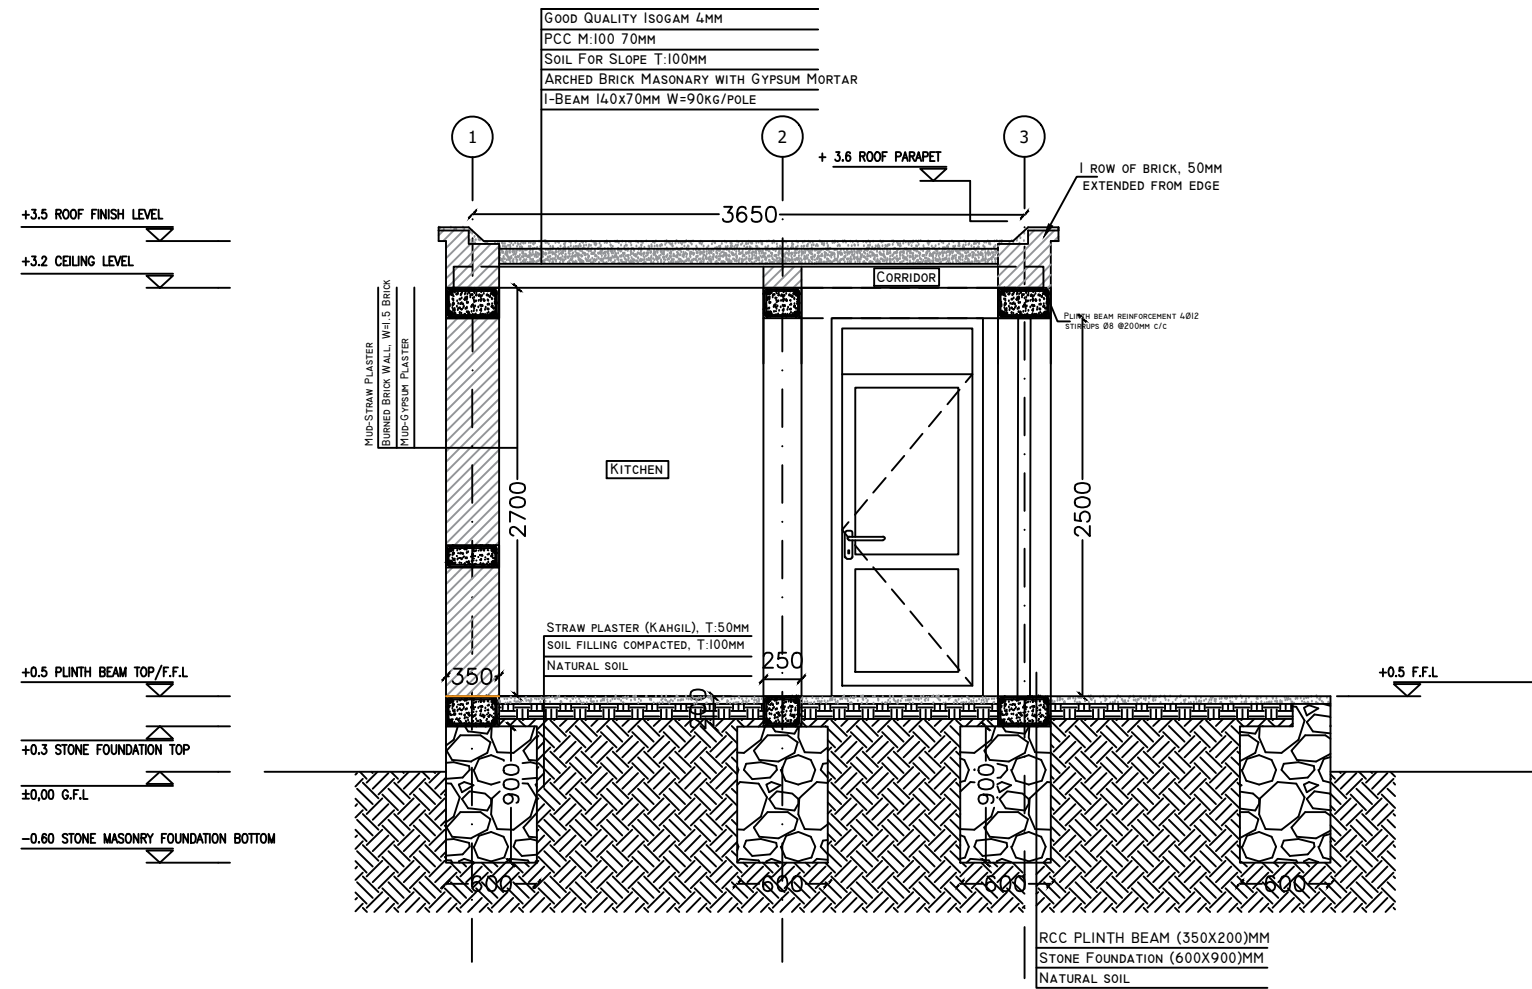

01 SECTION 01
 A-301 REF. SCALE:1:50

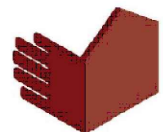

Shelter Cluster Afghanistan
 ShelterCluster.org
 Coordinating Humanitarian Shelter

DWG MODIFIED BY


CHECKED BY

APPROVED BY


30sqm Transitional Shelter Drawings

SECTION 01

A-301

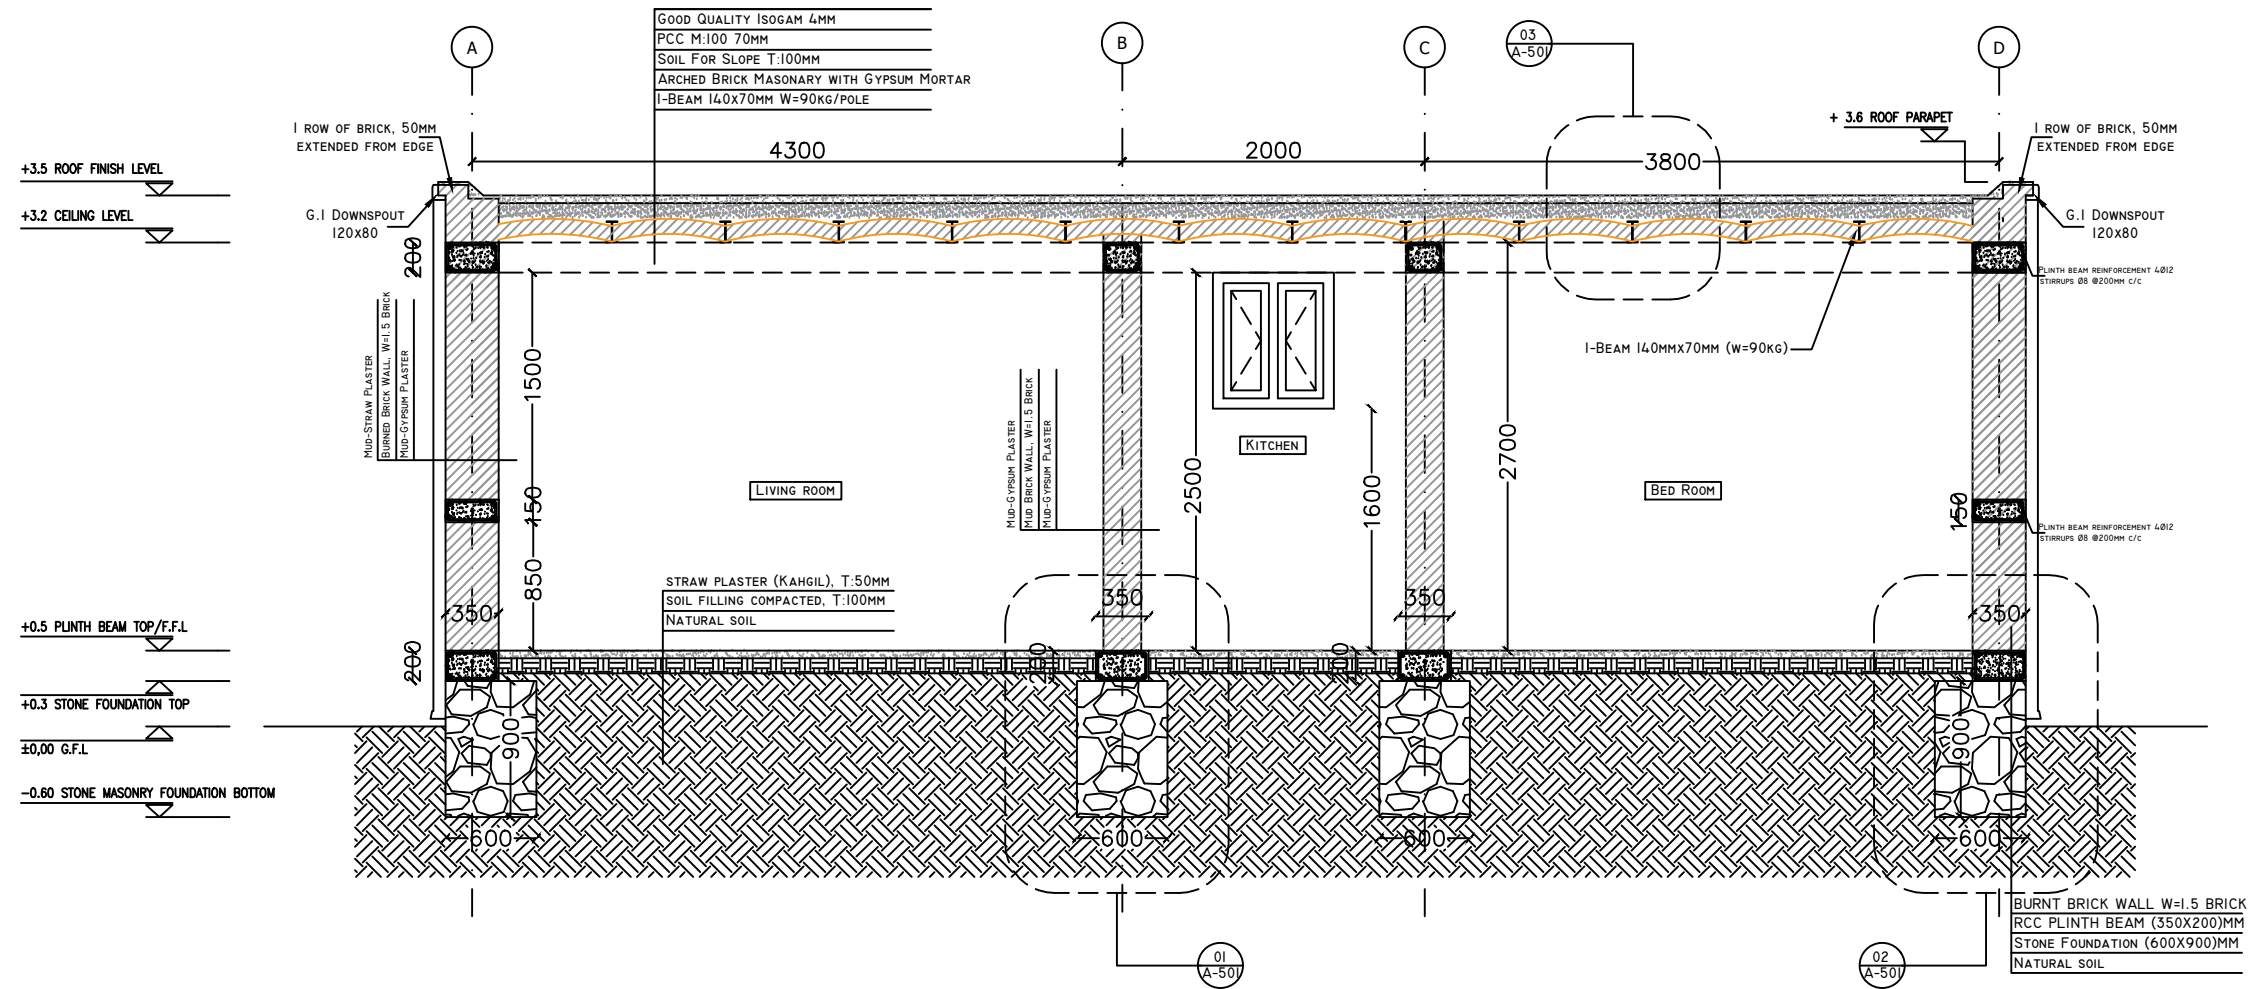

01 SECTION 02
 A-302 REF. SCALE:1:50

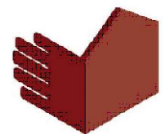

Shelter Cluster Afghanistan
 ShelterCluster.org
 Coordinating Humanitarian Shelter

DWG MODIFIED BY





CHECKED BY

APPROVED BY

30sqm Transitional Shelter Drawings


SECTION 02

A-302

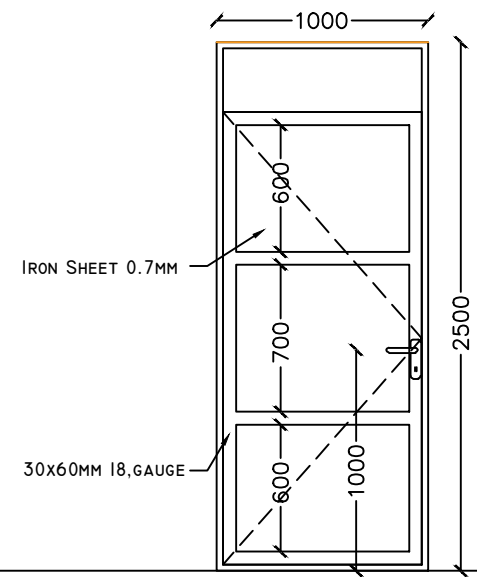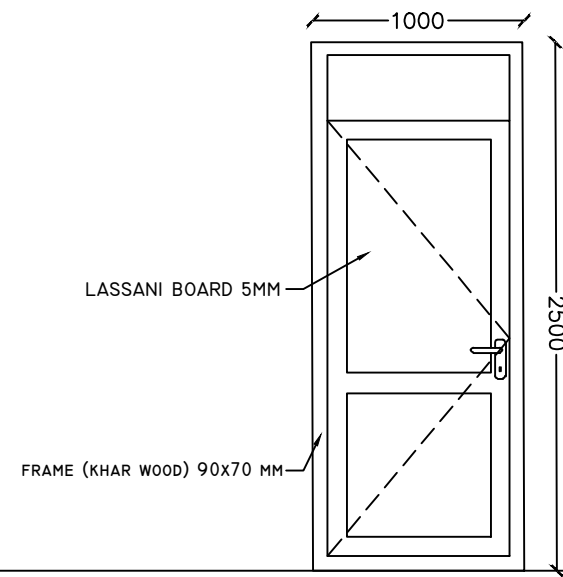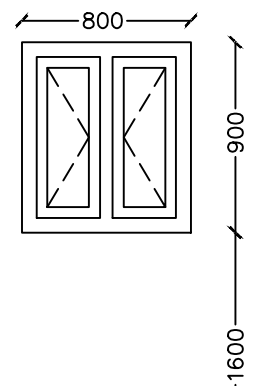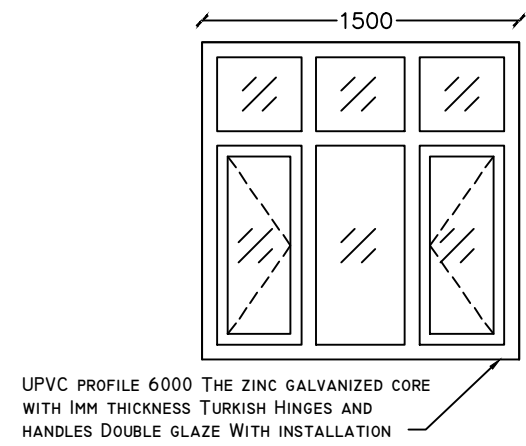


+0.5 FINISHED FLOOR LEVEL

01 | DOOR AND WINDOW DIMENSION
A-501 | REF SCALE: NTS W1

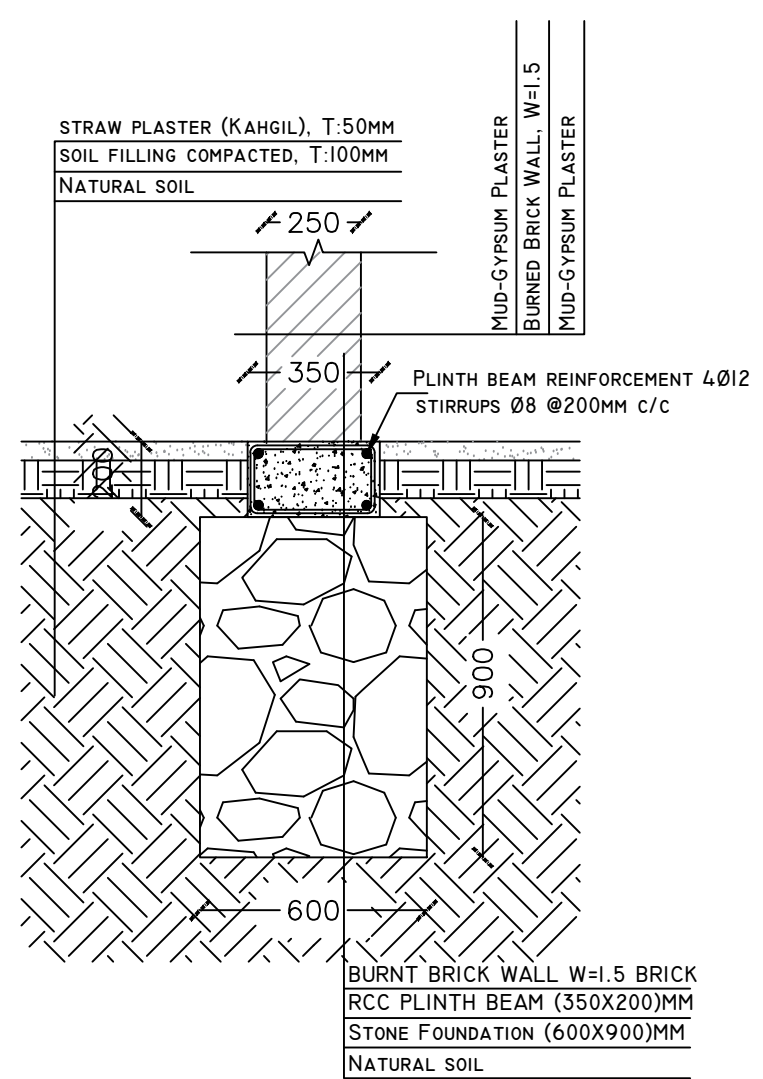



02 | DETAIL 01
A-501 | REF. A-302 SCALE: NTS

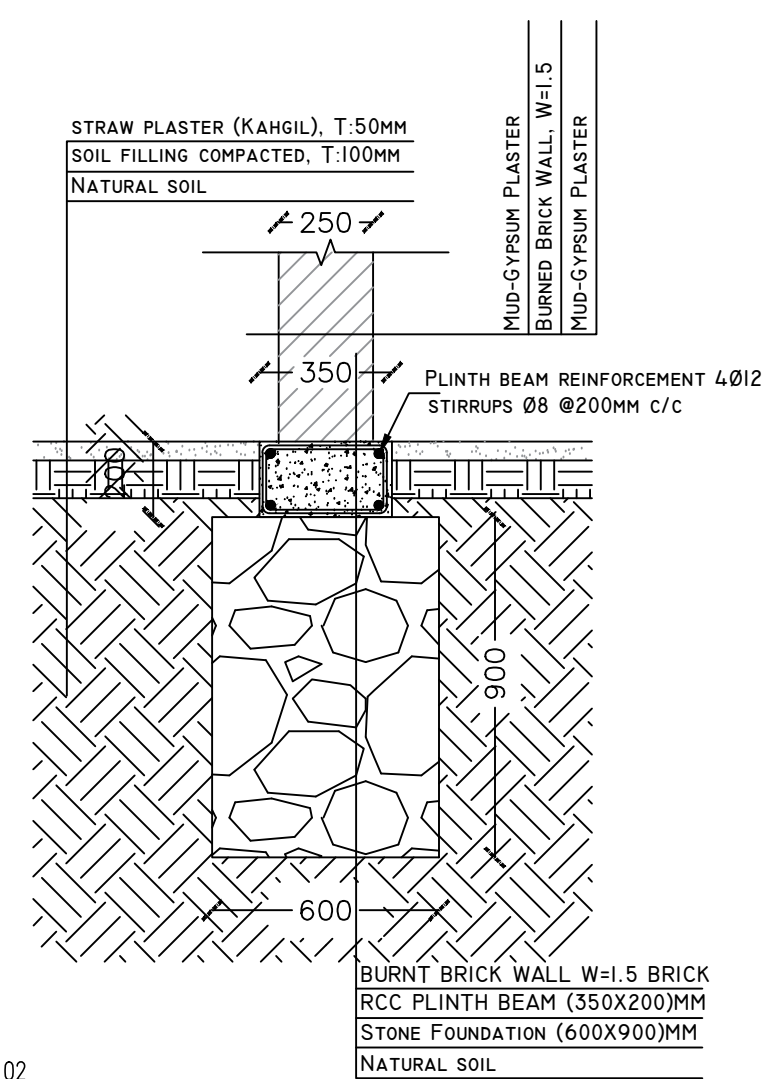

03 | DETAIL 02
A-501 | REF. A-302 SCALE: NTS

DWG MODIFIED BY	
CHECKED BY	
APPROVED BY	

30sqm Transitional Shelter Drawings
DETAILS

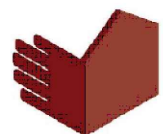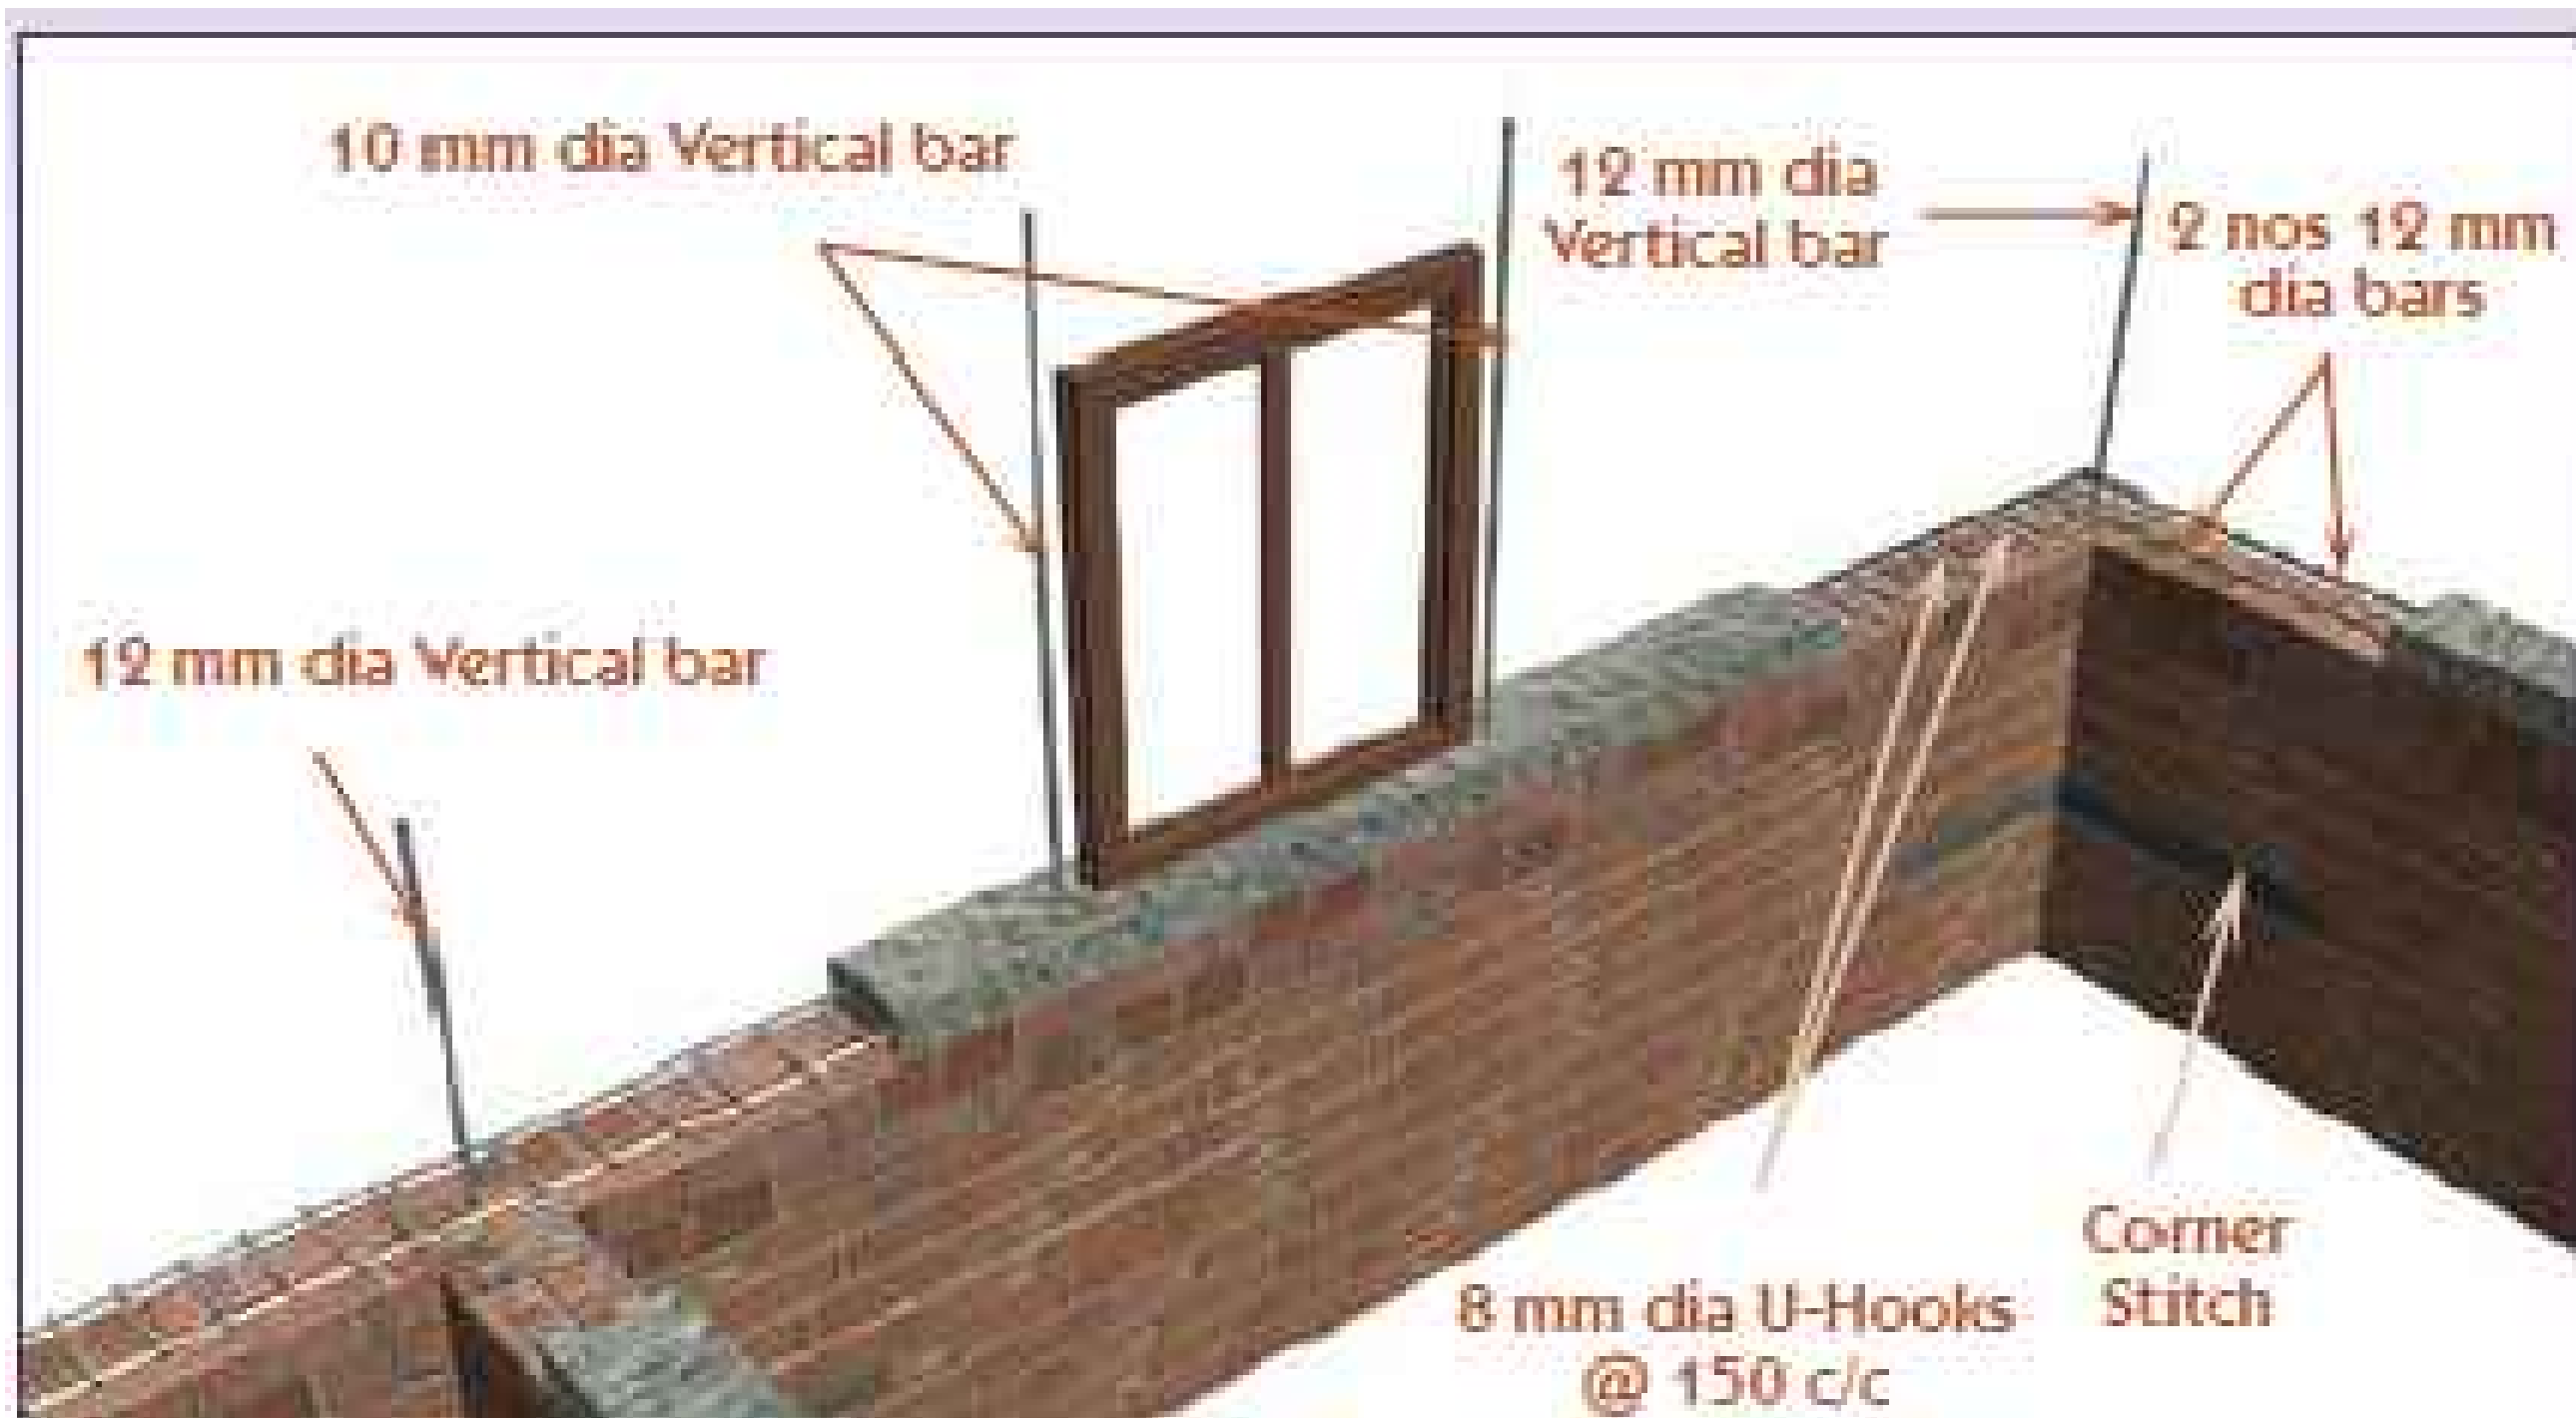

Shelter Cluster Afghanistan
 ShelterCluster.org
 Coordinating Humanitarian Shelter

DWG MODIFIED BY

CHECKED BY

APPROVED BY

30sqm Transitional Shelter Drawings