


hello@transitstudio.co.uk
transitstudio.co.uk

[illegible]

ZMS

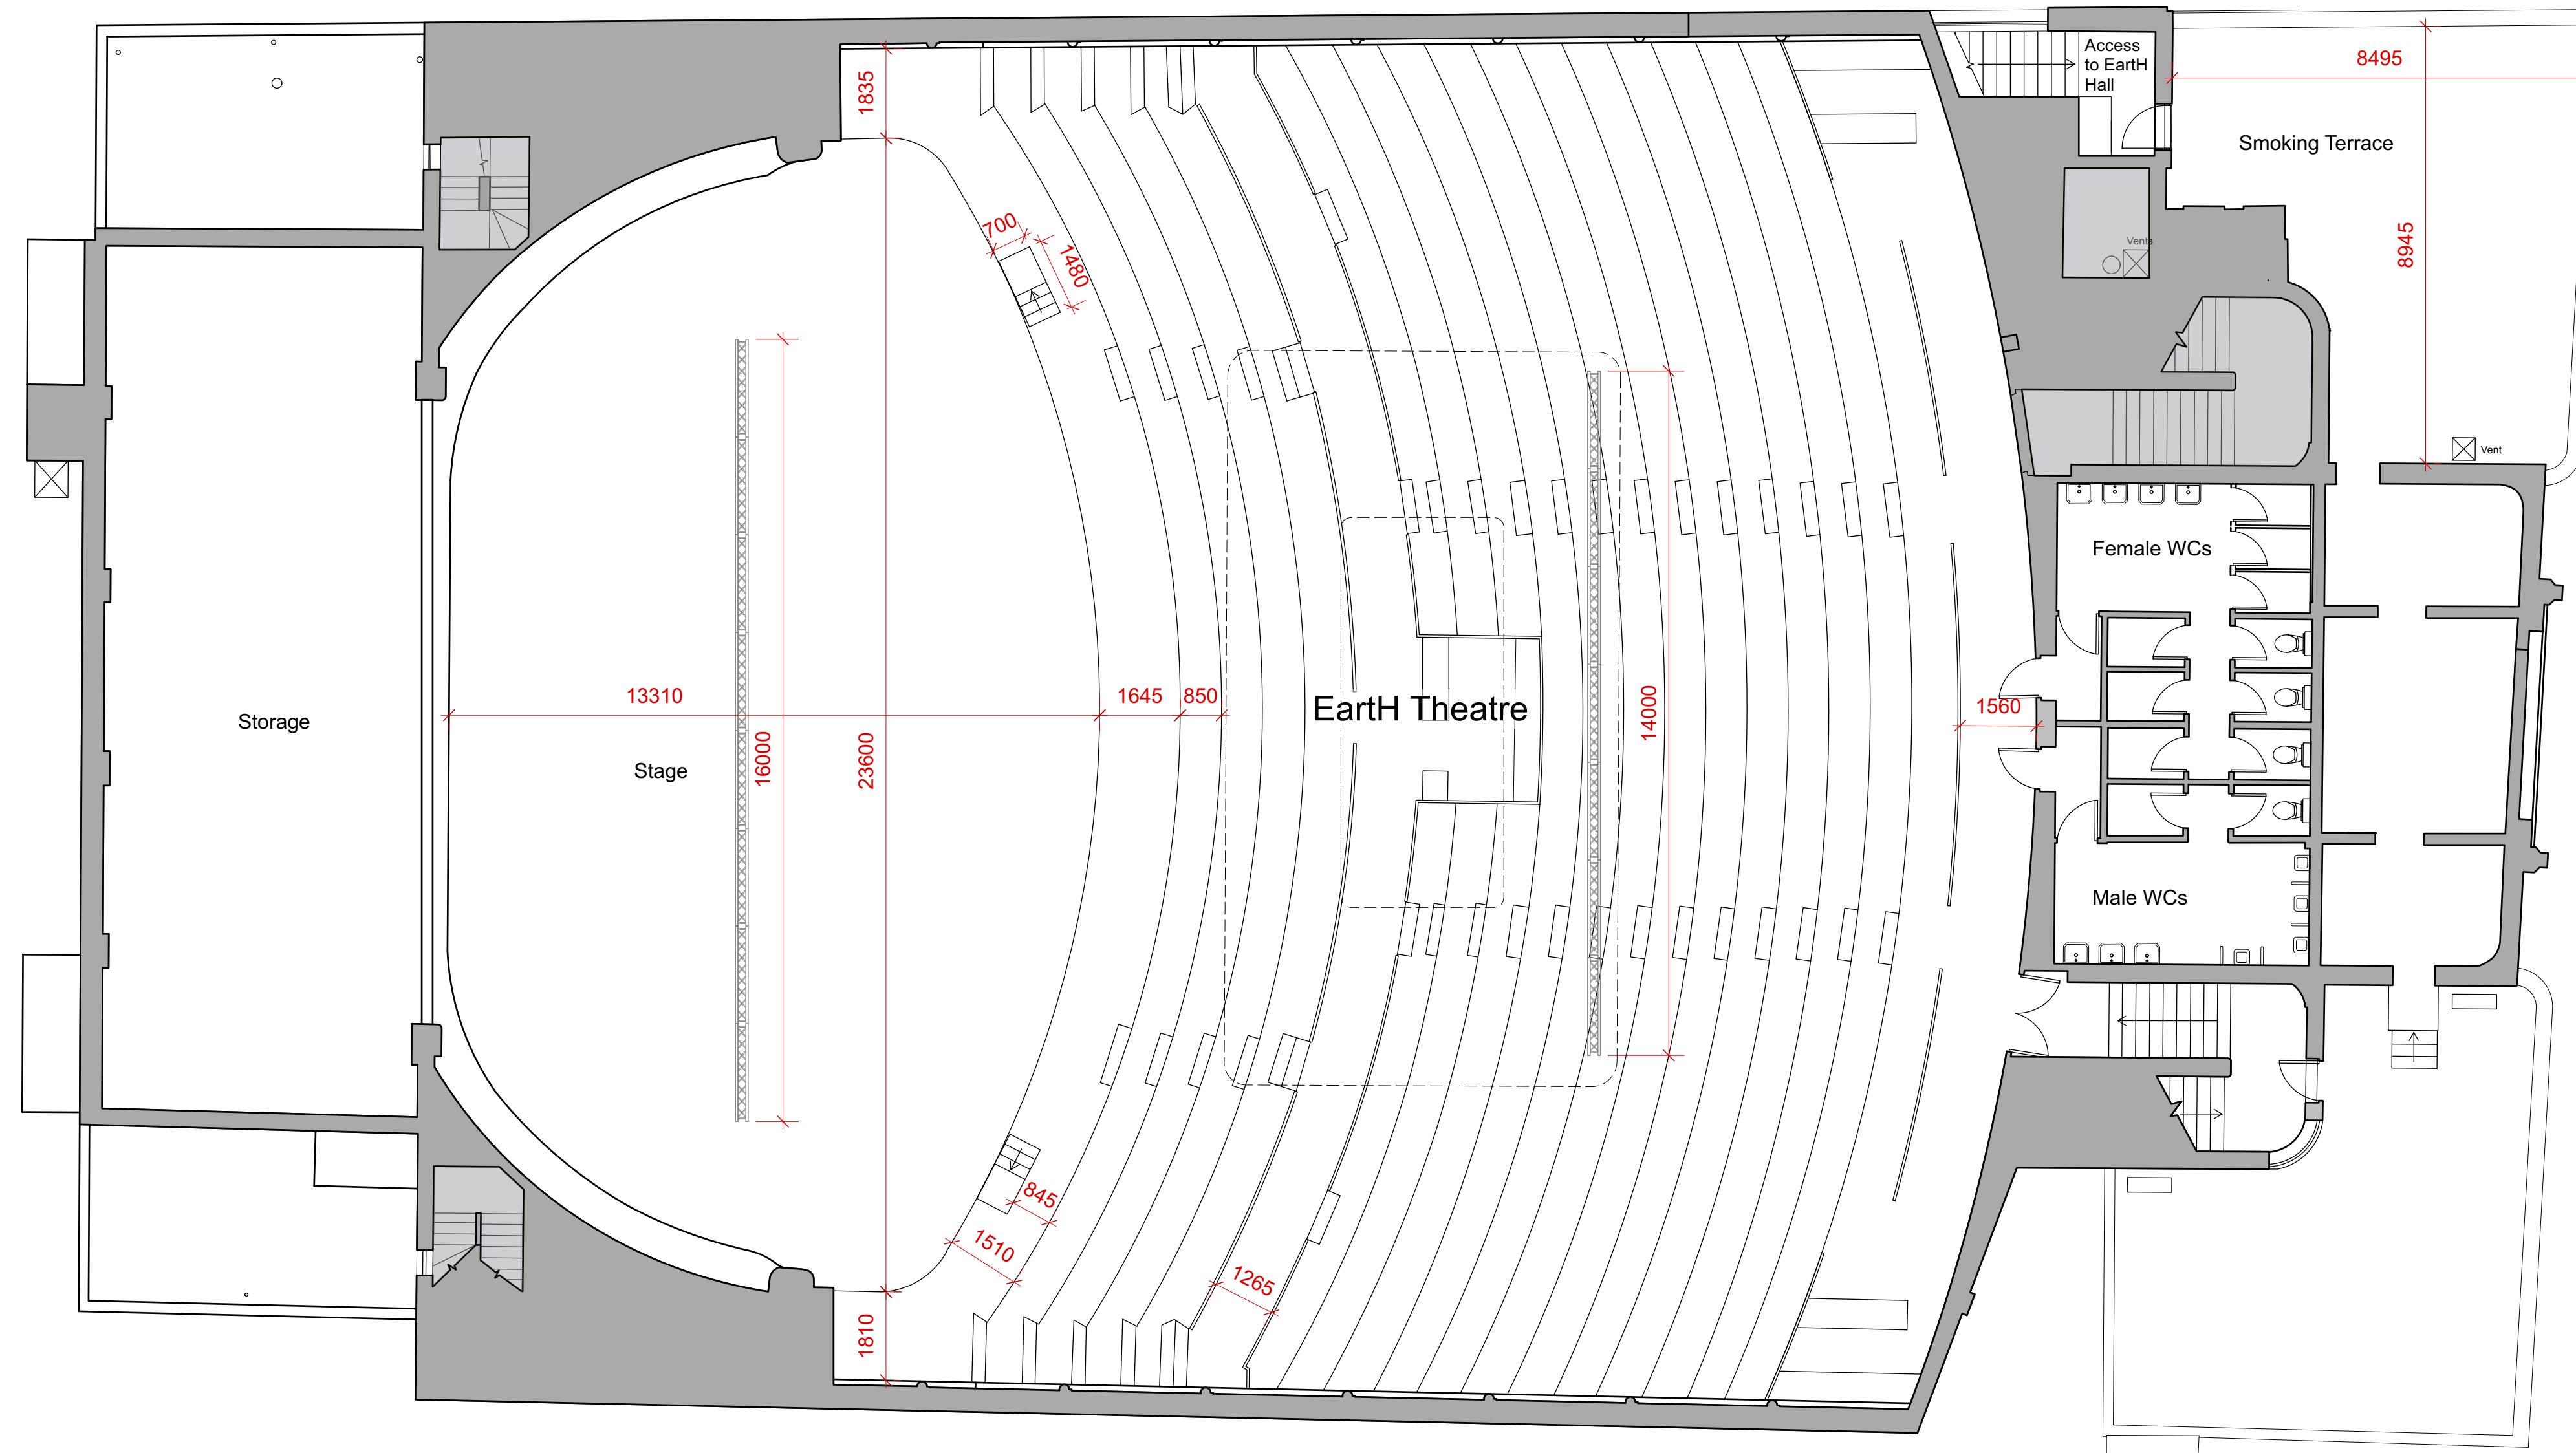

Third Floor Plan
Scale: 1:100

