



LIMERICK C^o BORO' COUNCIL — HOUSING OF THE WORKING CLASSES

LAY-OUT PLANS OF SITES


J.J. Peacocke, B.A., B.E.,
Architect,
May 1922 Limerick.
M.F.

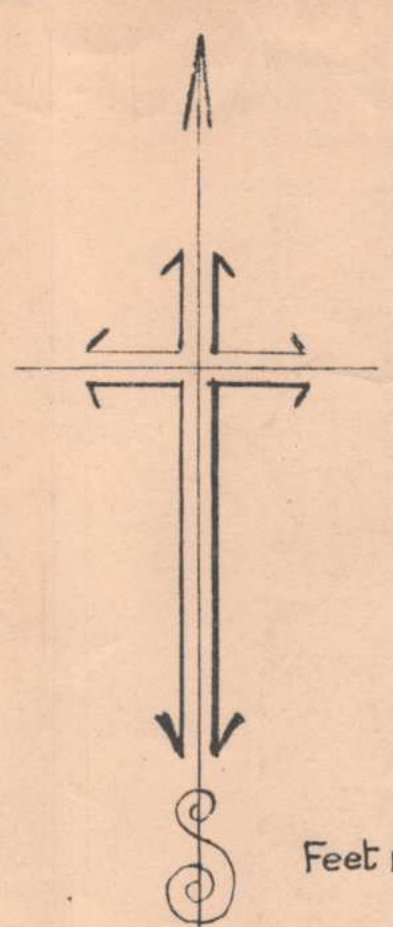


Scale $\frac{1}{528}$ - 44 Feet to One Inch

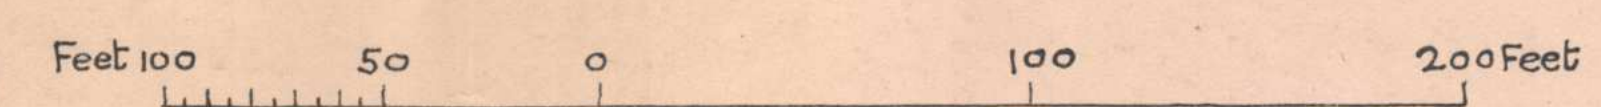


N^o. 1 Site-
Church St.

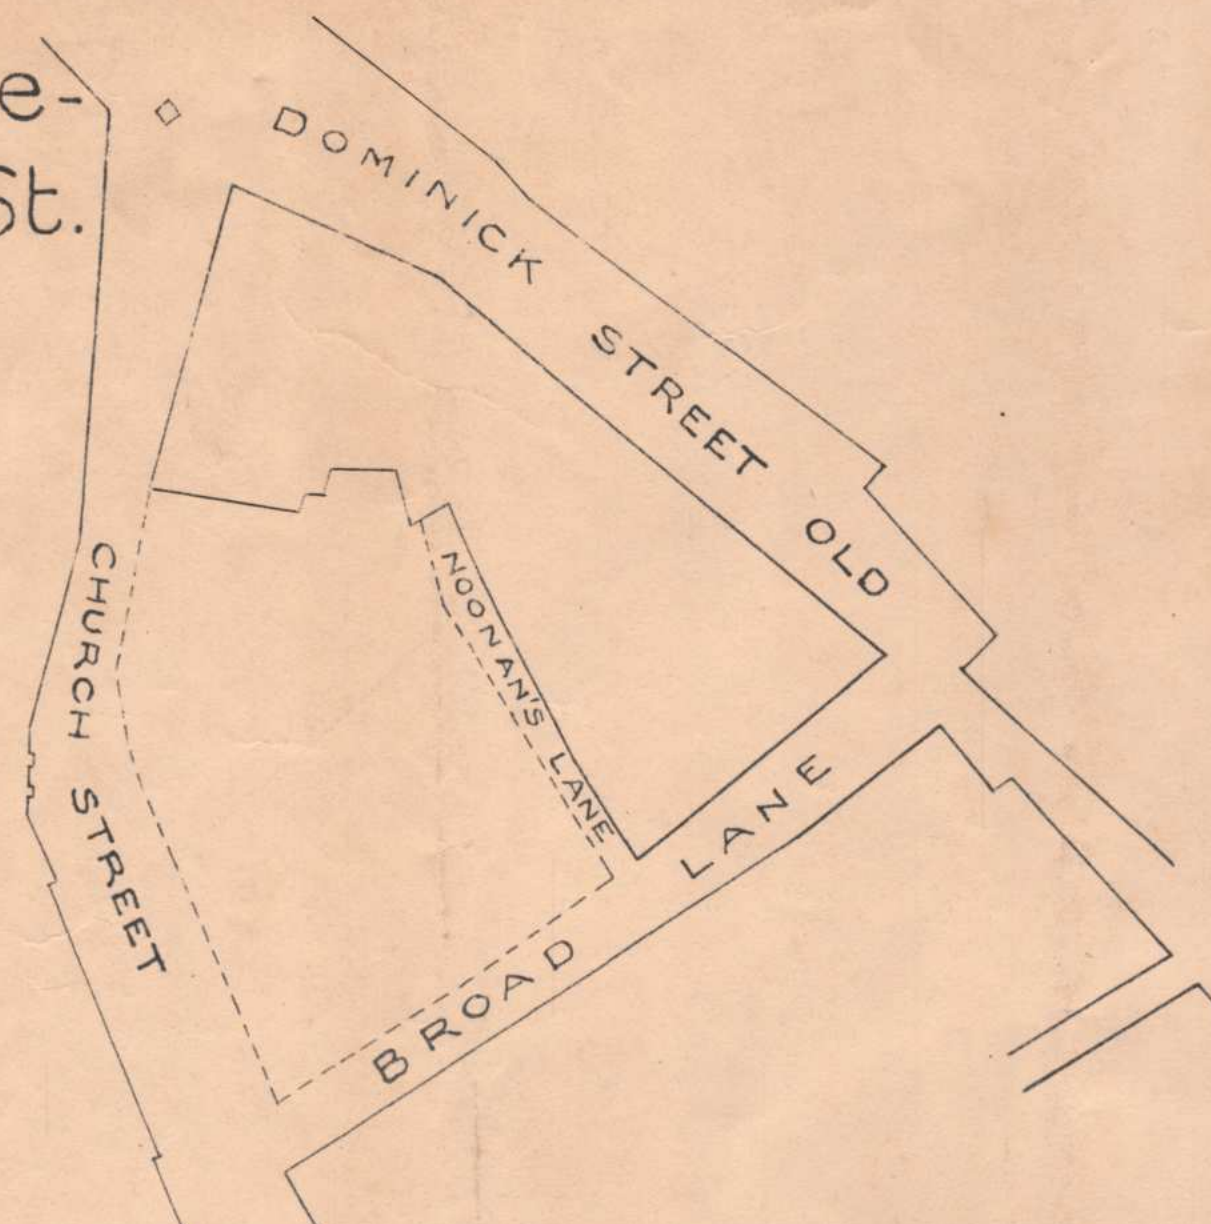


N^o. 2 Site-
Nicholas St.

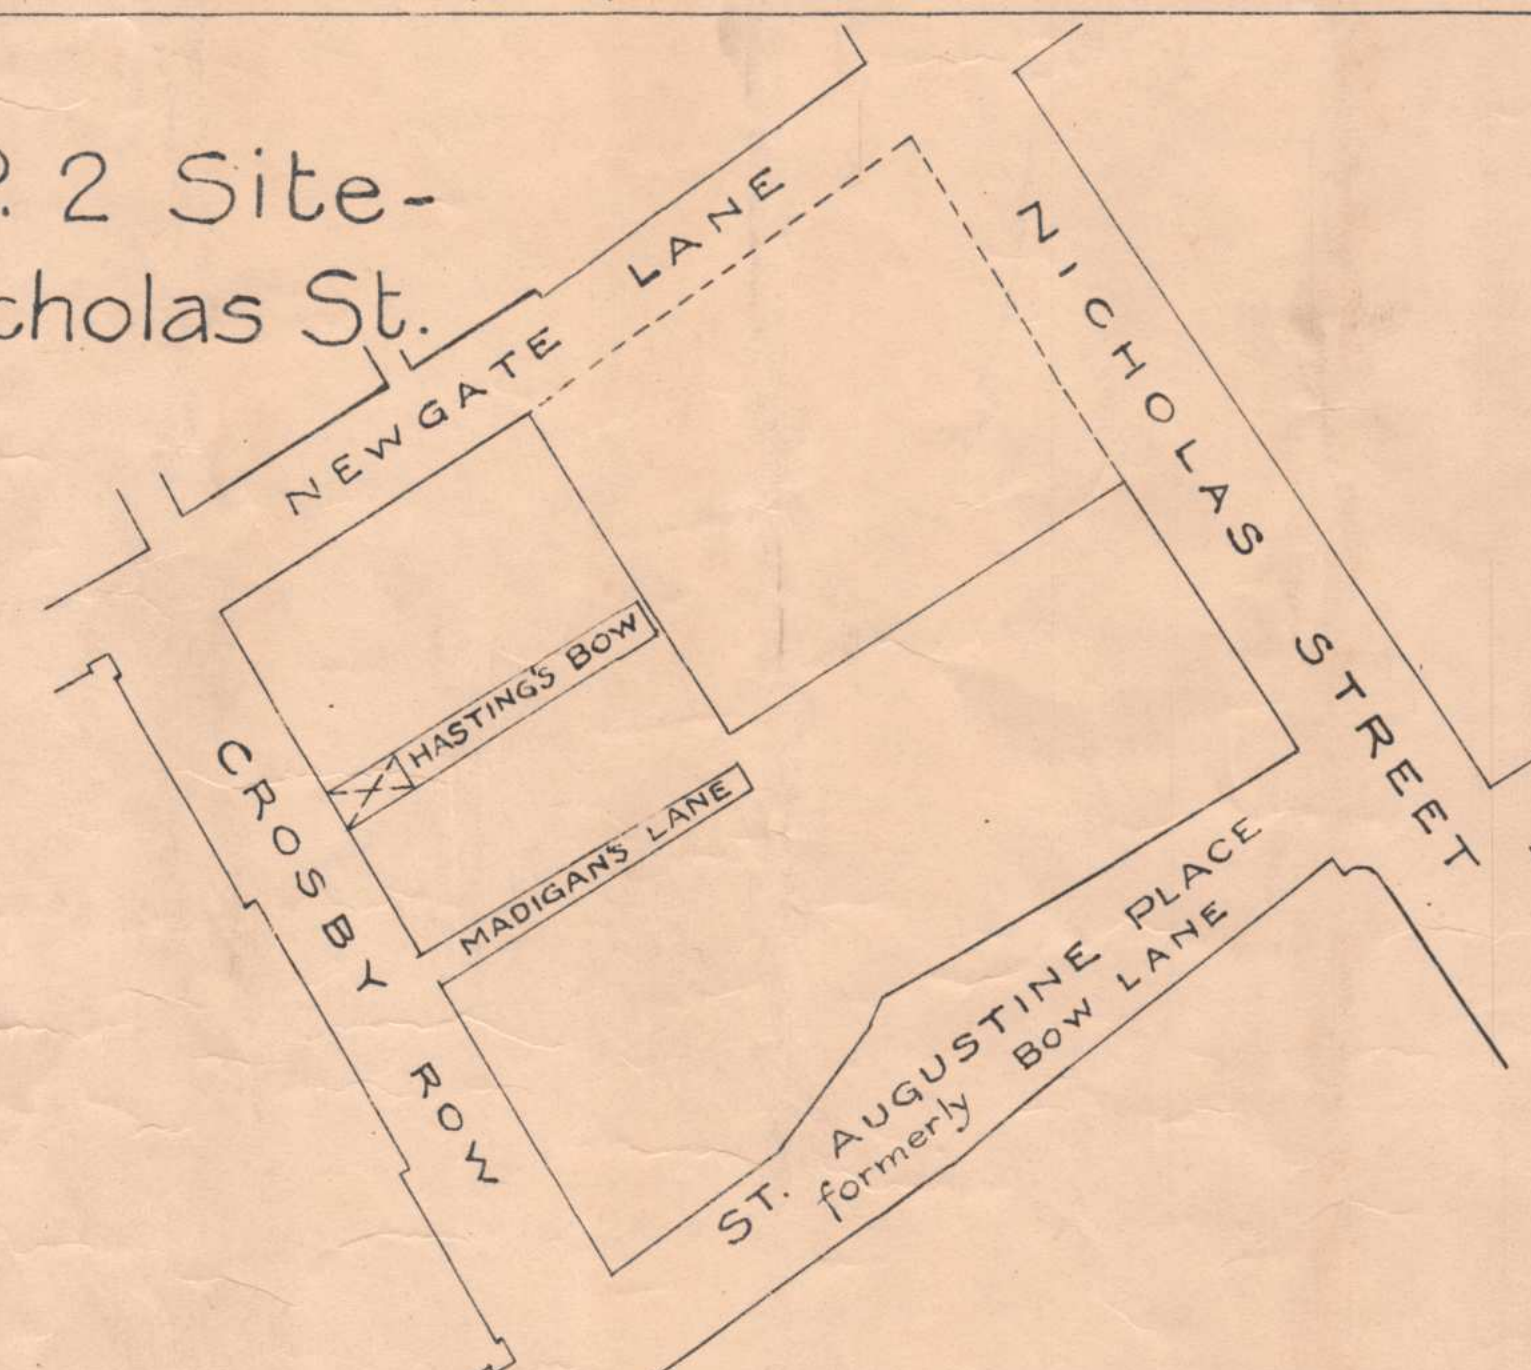

N^o. 3 Site-
Mary St.

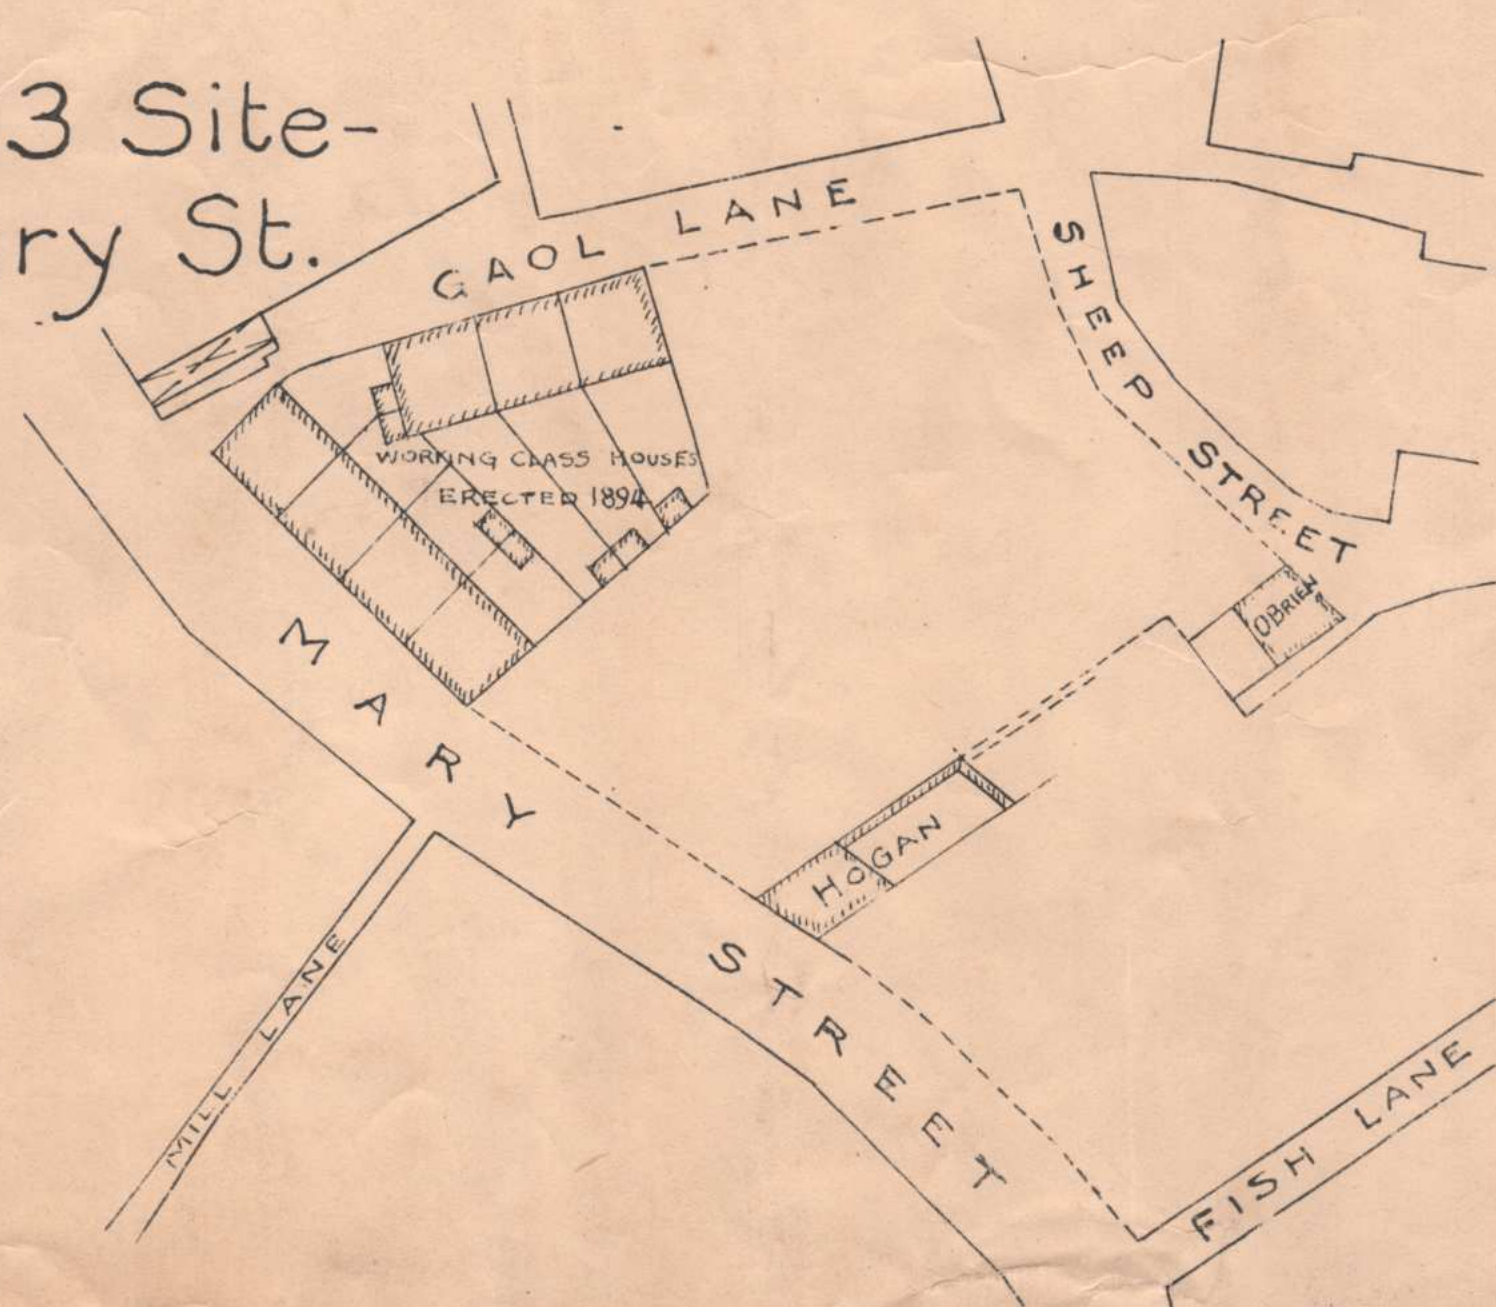


N^o. 4 Site-
St. Lelia St.
(Town Wall)

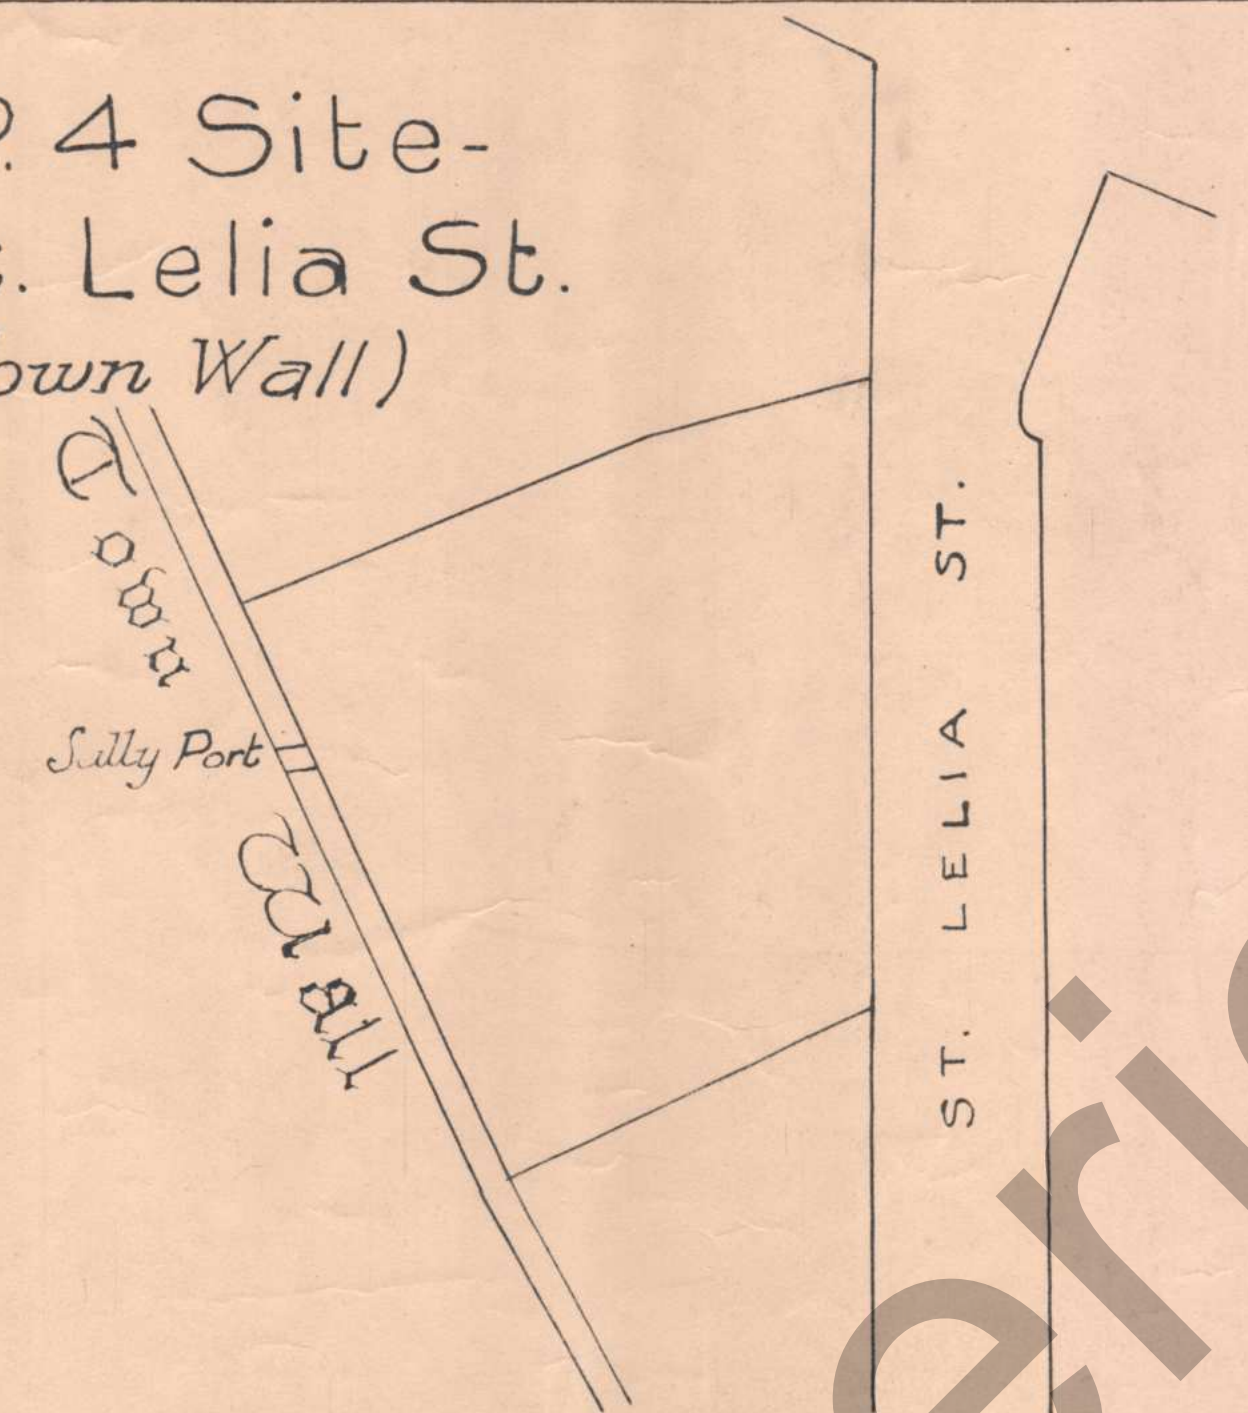


N^o. 6 Site-
Mulgrave St.
(Market Field)




N^o. 5 Site-
Cassidy's Lane,
Garryowen.

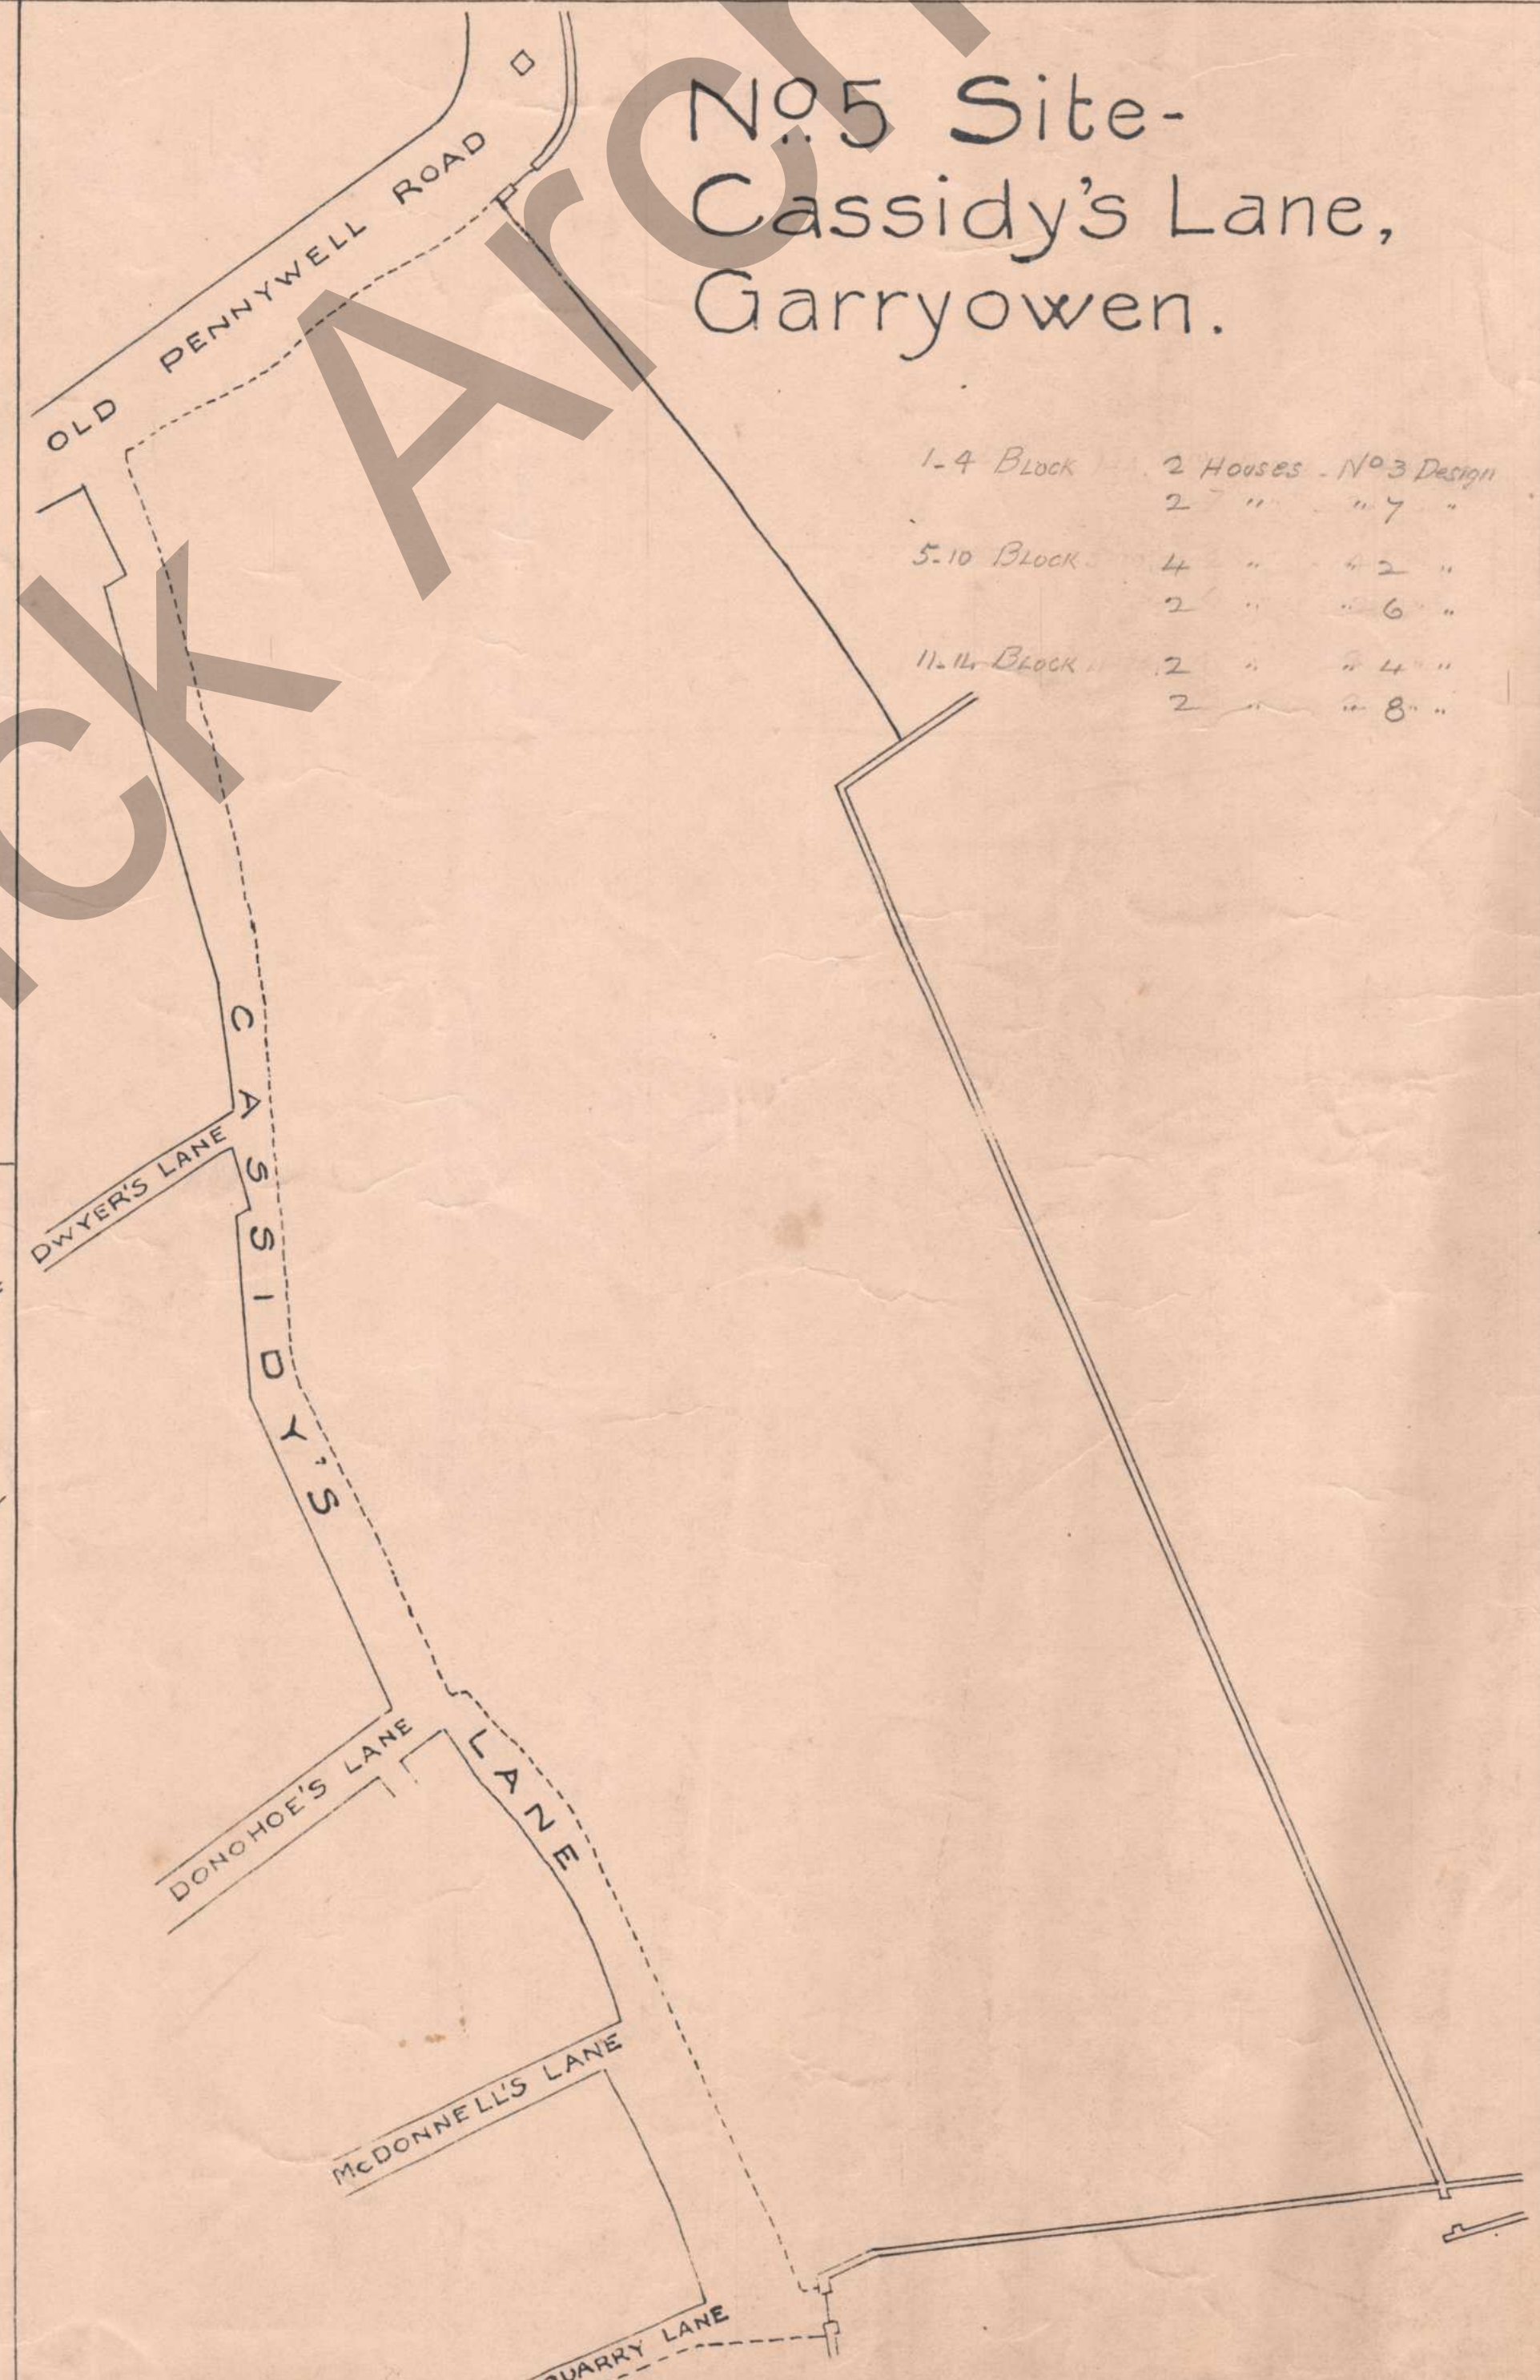


N^o. 7 Site-
Clare St.

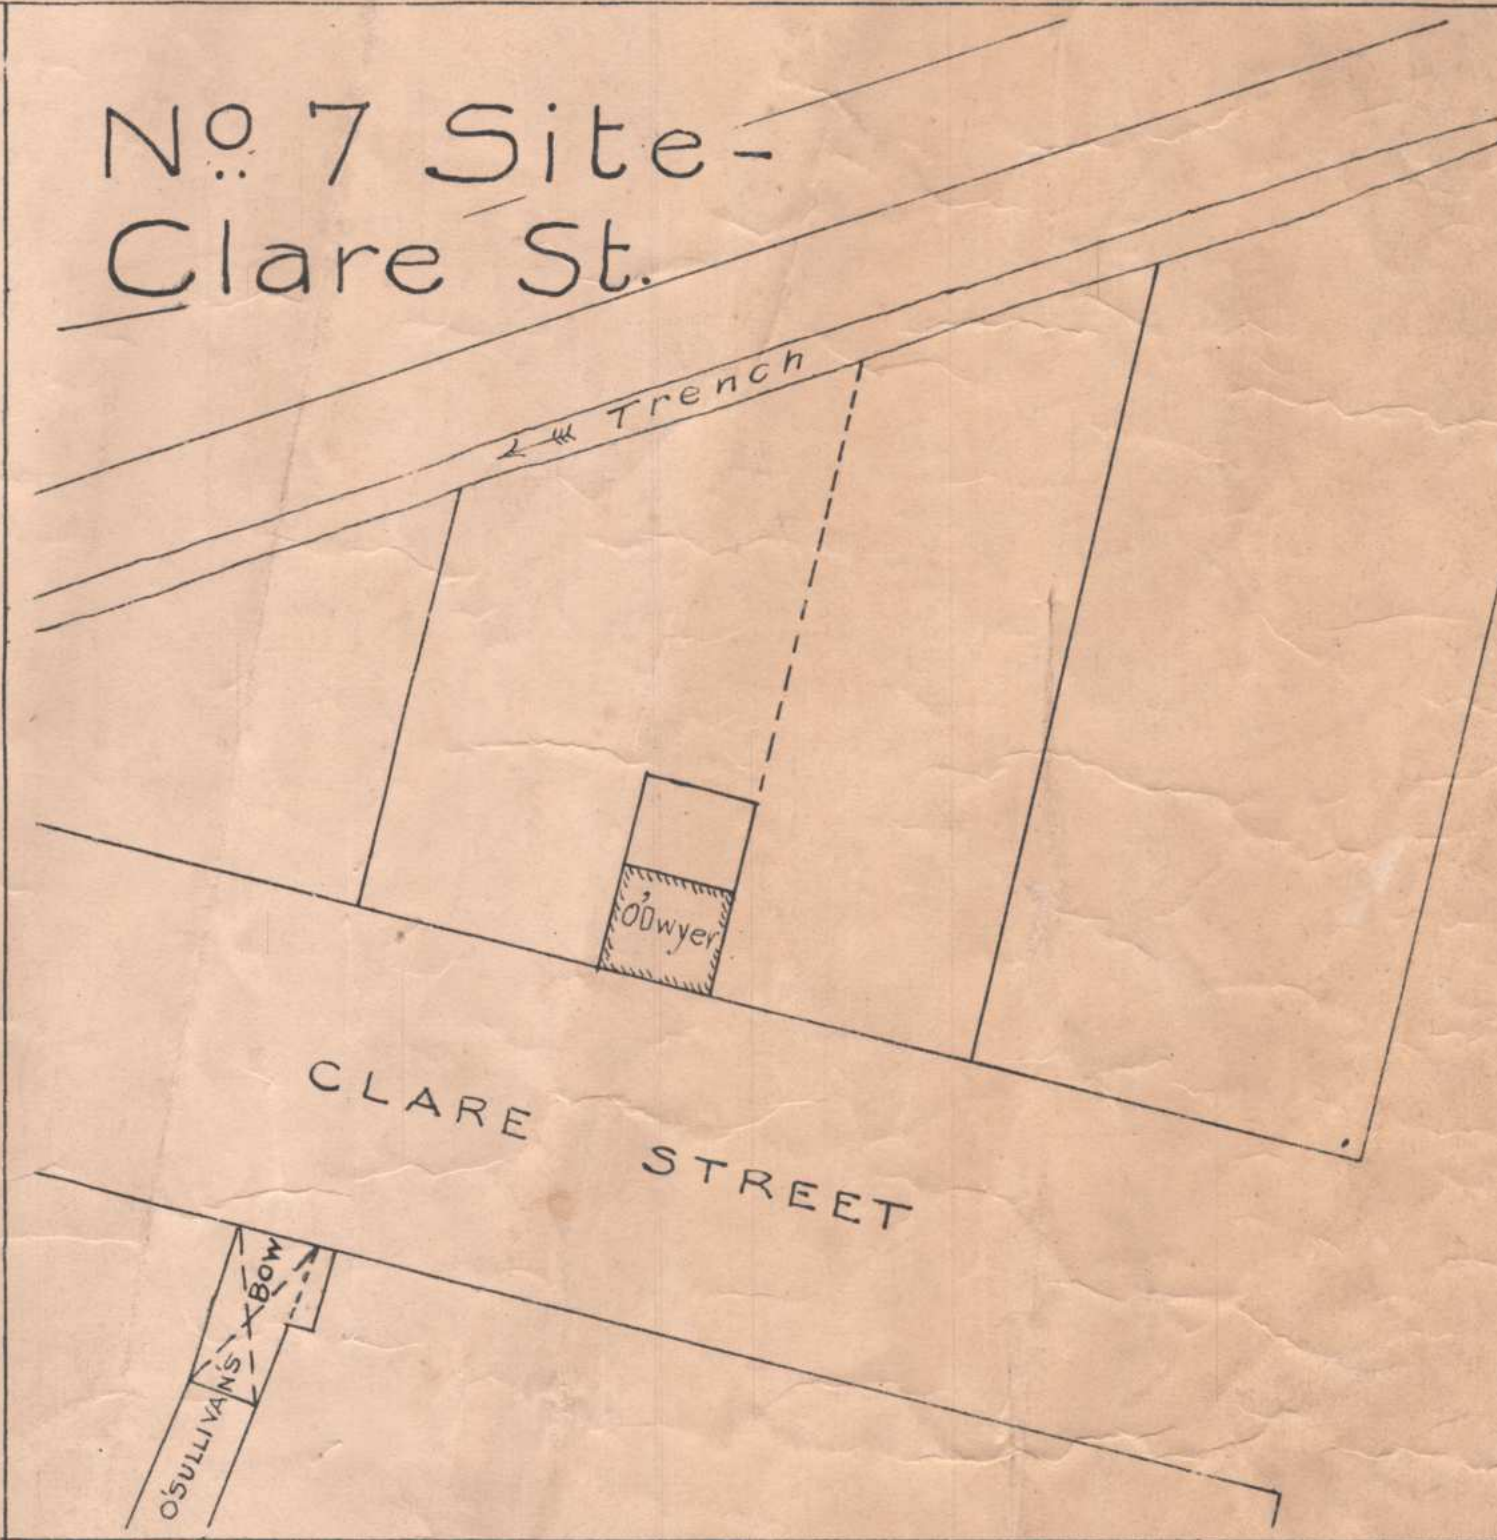


N^o. 8 Site
John St.

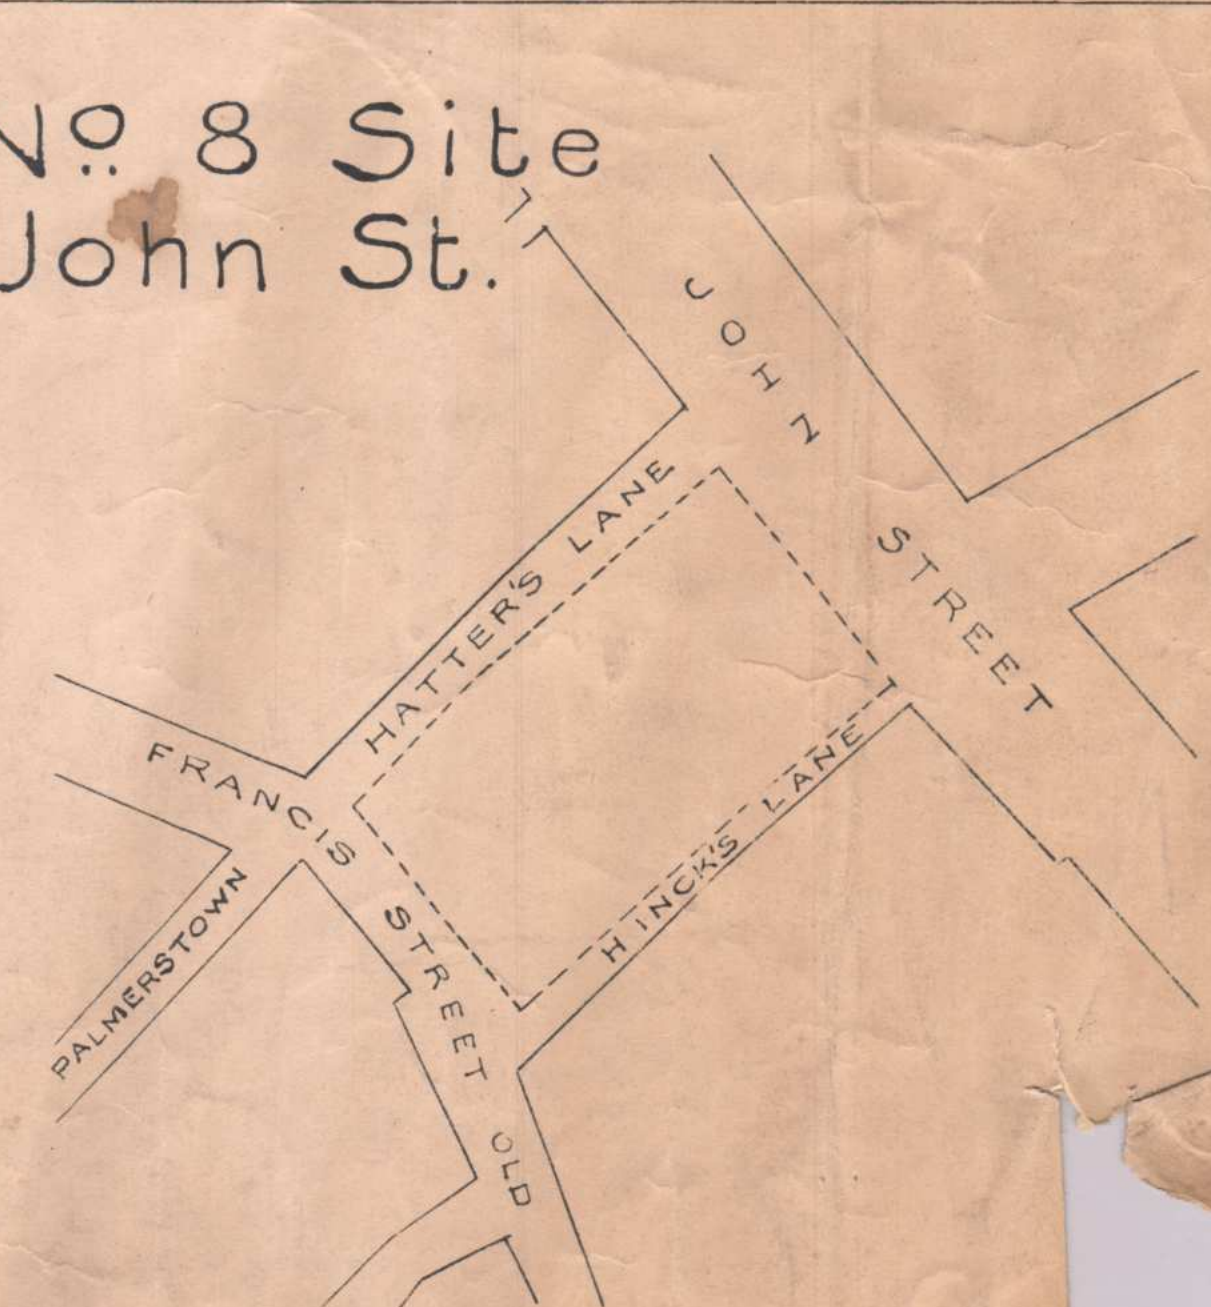

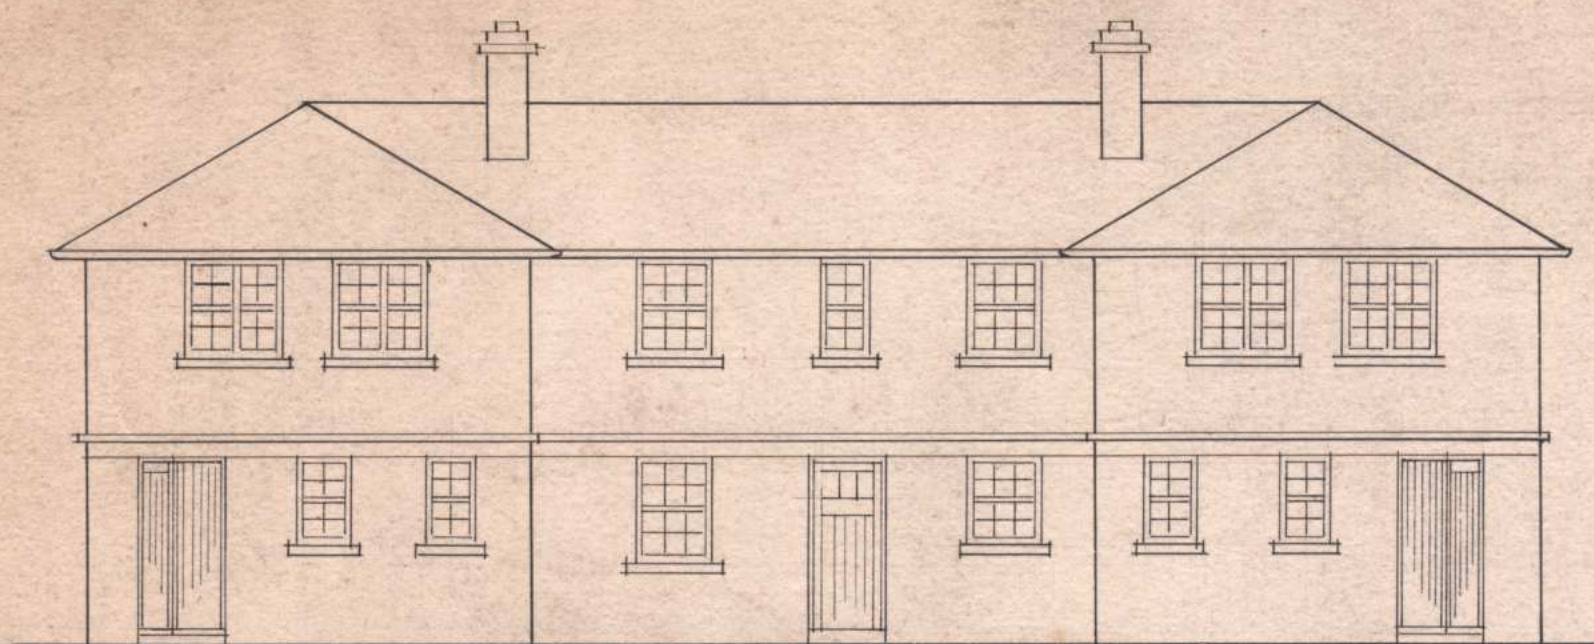


BACK ELEVATION

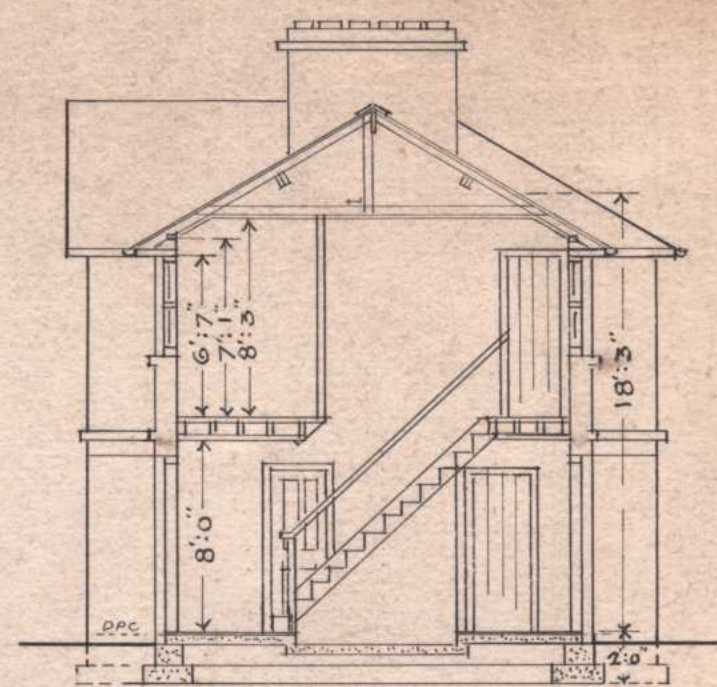


SECTION




FRONT ELEVATION

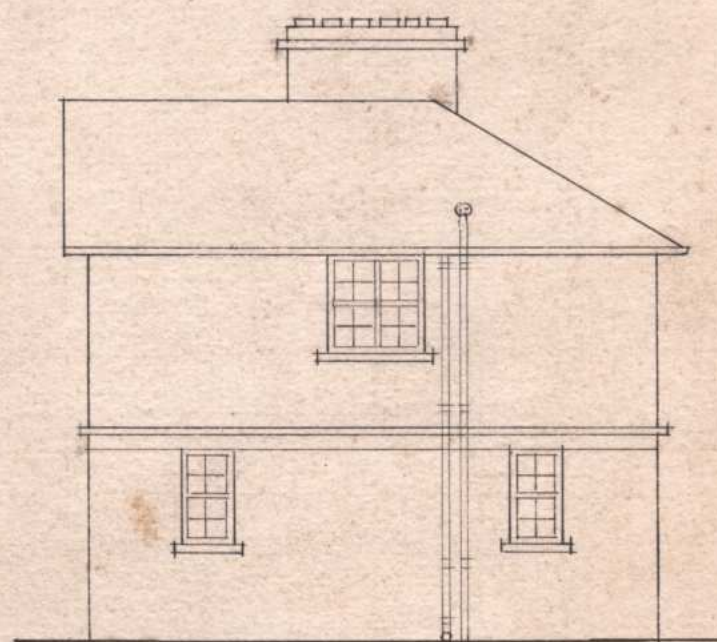

END ELEVATION

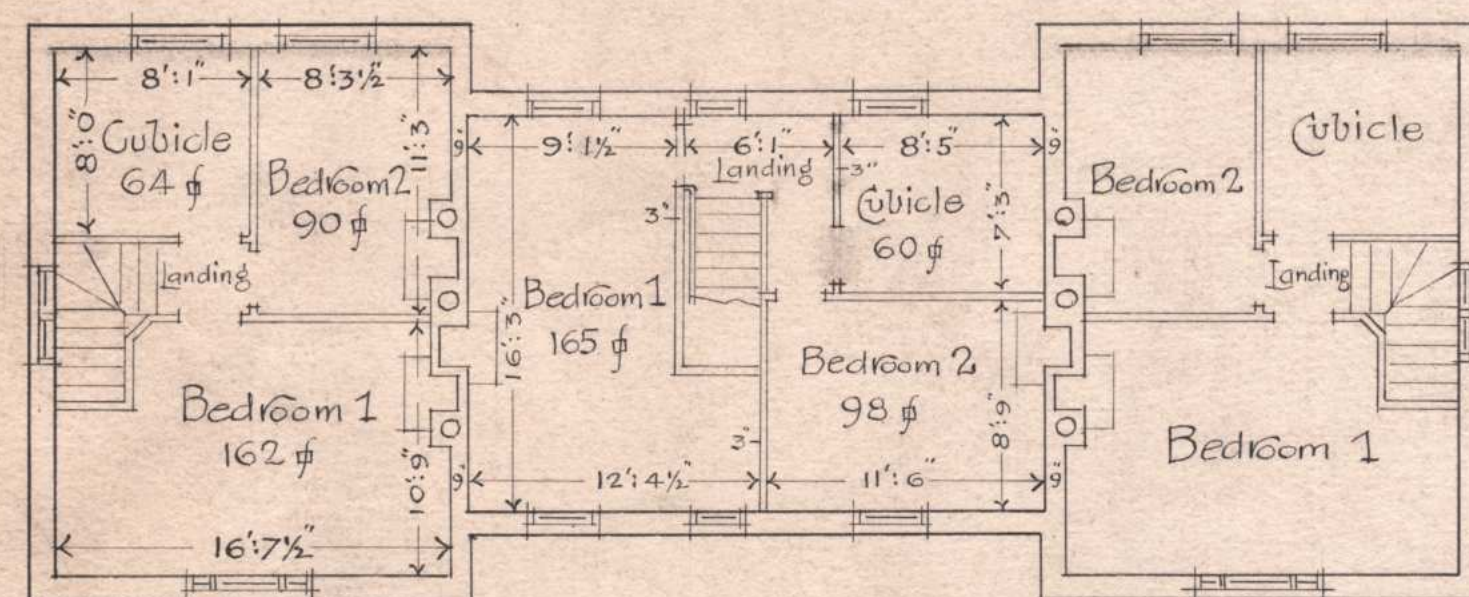

FIRST FLOOR PLAN

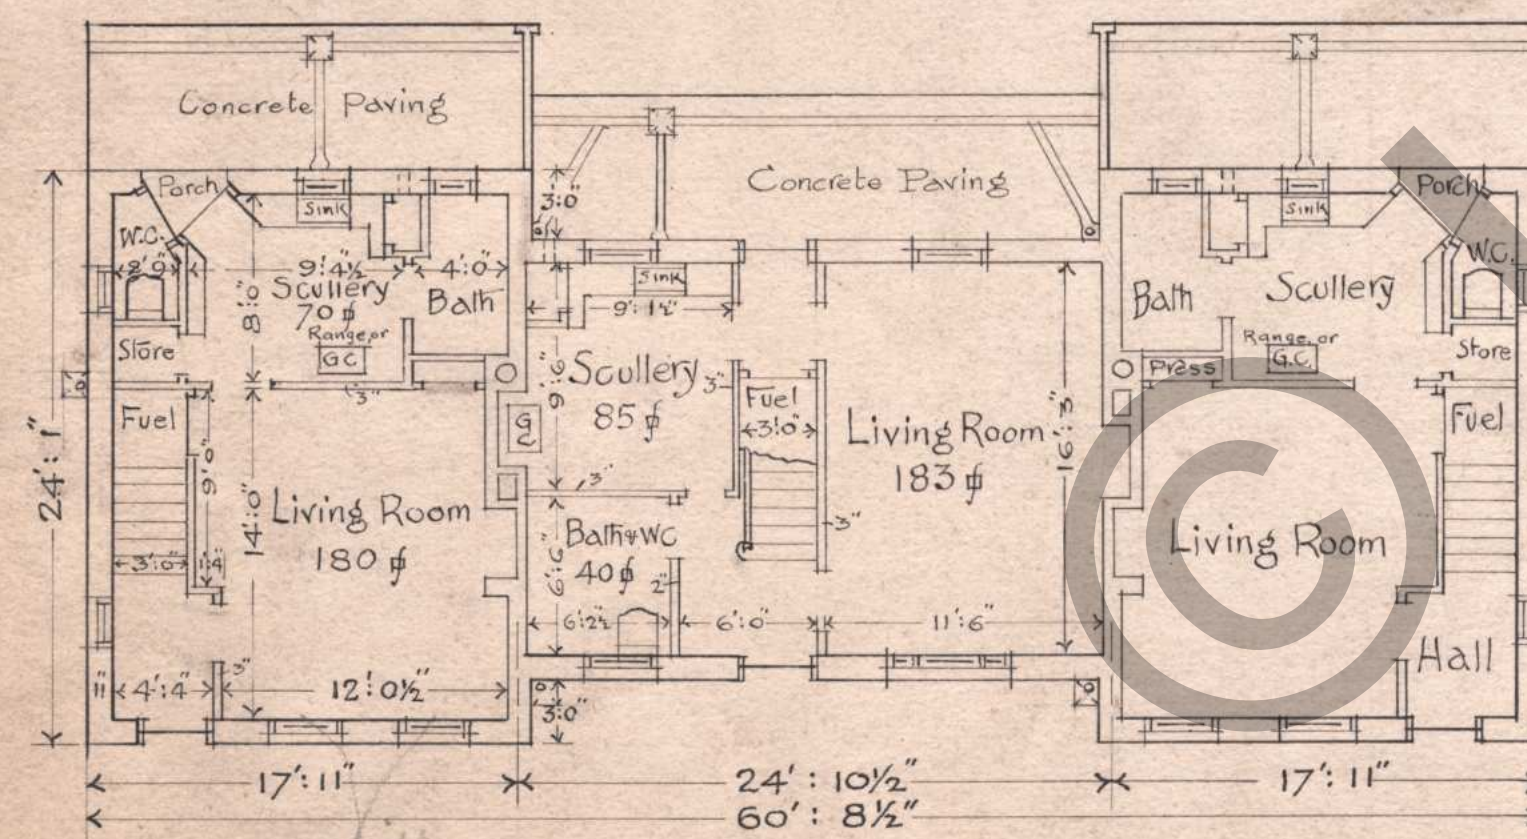

GROUND FLOOR PLAN

LIMERICK C^O BORO' COUNCIL

HOUSING PLANS-CLASS C
No. 2 Design-Middle House
" 4 " -End
South Aspect

BLOCK OF THREE COTTAGES
to be erected at
CLARE STREET

Cube @ 20 1/4 ft. Middle House	9109 c.ft.
End "	8738 "
Area within Middle	392 sq
external walls End	362 sq
Accommodation:-	
Middle House-	
Living Room	183
Bedroom 1	165
" 2	98
Cubicle	60
End Houses-	
Living Room	180
Bedroom 1	162
" 2	90
Cubicle	64


Scale 1/96 - Eight Feet to One Inch.

J. J. Peacocke, B.A., B.E.,
Architect,
Limerick.


May 1922 M.F.




BACK ELEVATION

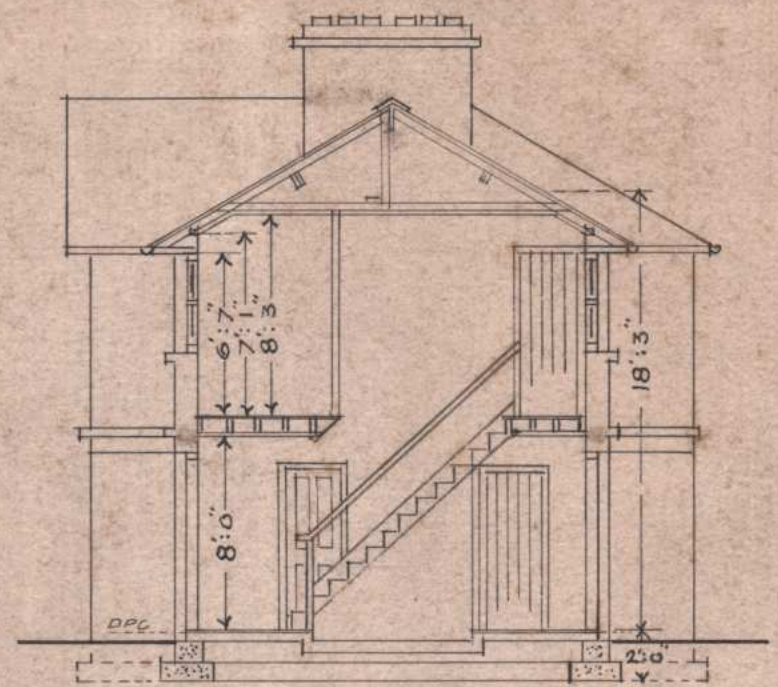


SECTION

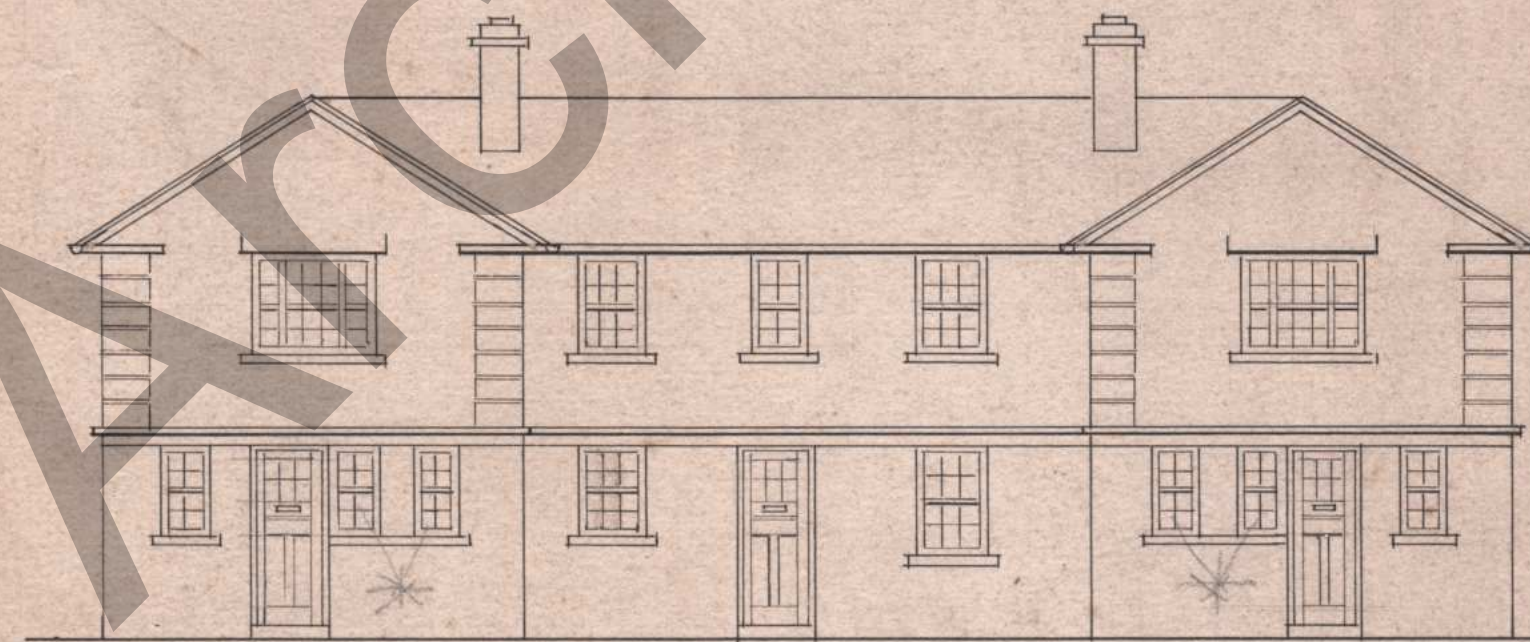


FRONT ELEVATION

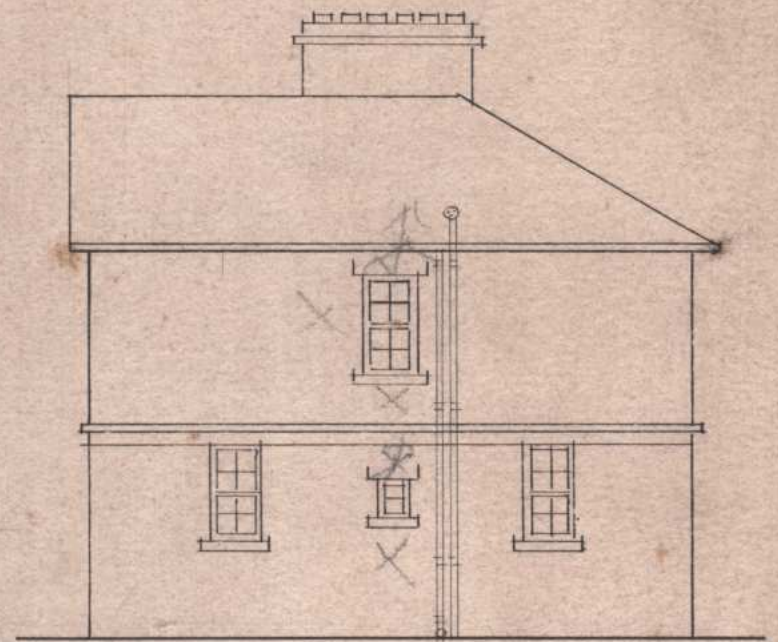

END ELEVATION

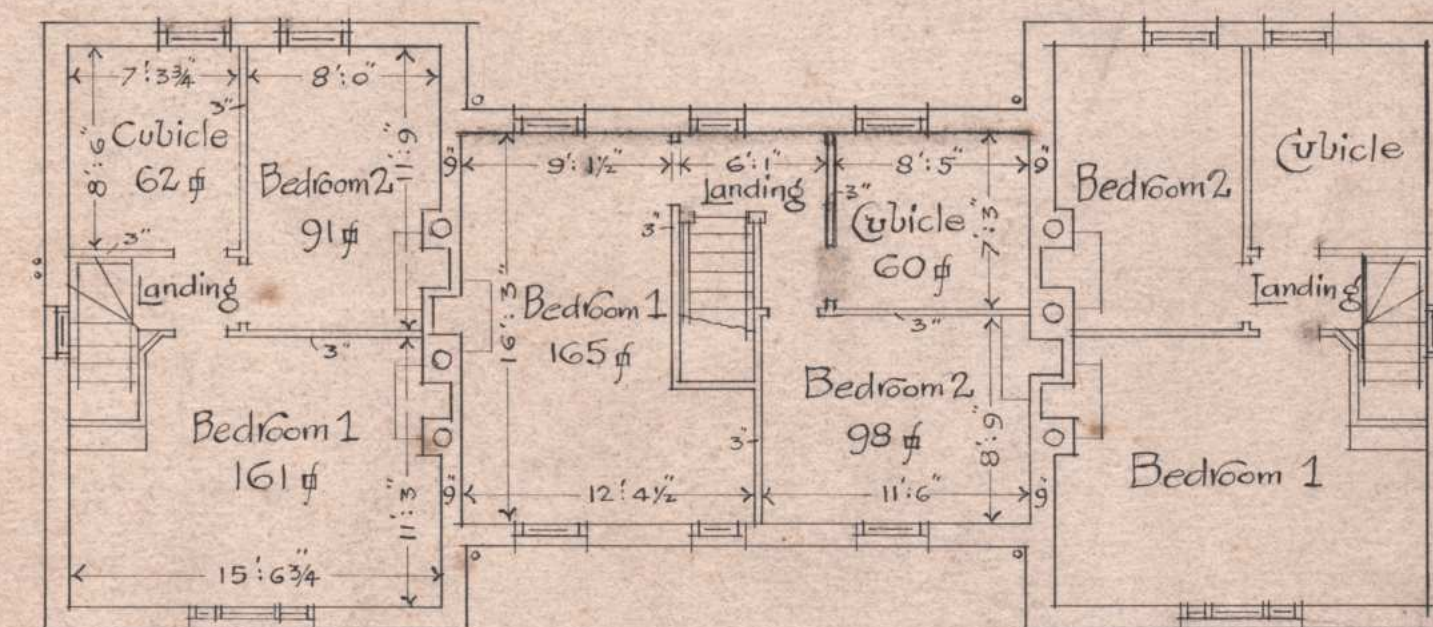

FIRST FLOOR PLAN

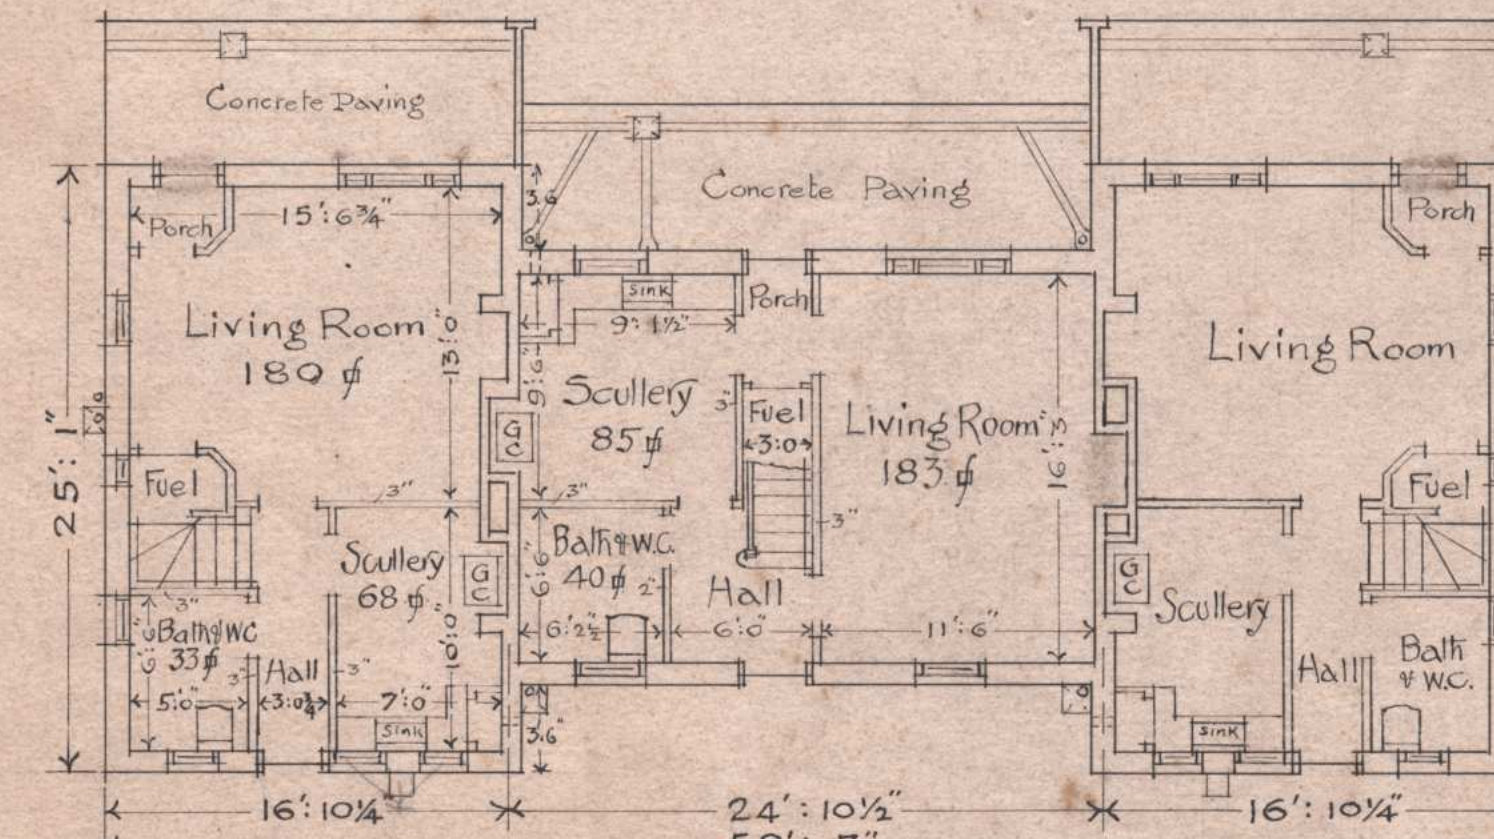

GROUND FLOOR PLAN

LIMERICK C^O BORO' COUNCIL

HOUSING PLANS-CLASS C
No. 1 Design-Middle House
" 5 " -End
North Aspect

BLOCK OF THREE COTTAGES
to be erected at
JOHN STREET

Cube @ 20 1/4 ft. Middle House	9109 c.ft.
End "	8561 "
Area within Middle	392 sq
external walls End	362 sq
Accommodation:-	
Middle House-	
Living Room	183
Bedroom 1	165
" 2	98
Cubicle	60
End Houses-	
Living Room	180
Bedroom 1	161
" 2	91
Cubicle	62

Scale 1/96 - Eight Feet to One Inch

J. J. Peacocke, B.A., B.E.,
Architect,
Limerick.


May 1922 M.F.




Approved
S.M. Cunn
Kinnaidhe
Anocht um Rialtas Aitioil
1st October, 1923

C/MC/1/11 (3)


Sheet XIII
(PARLOUR HOUSE)

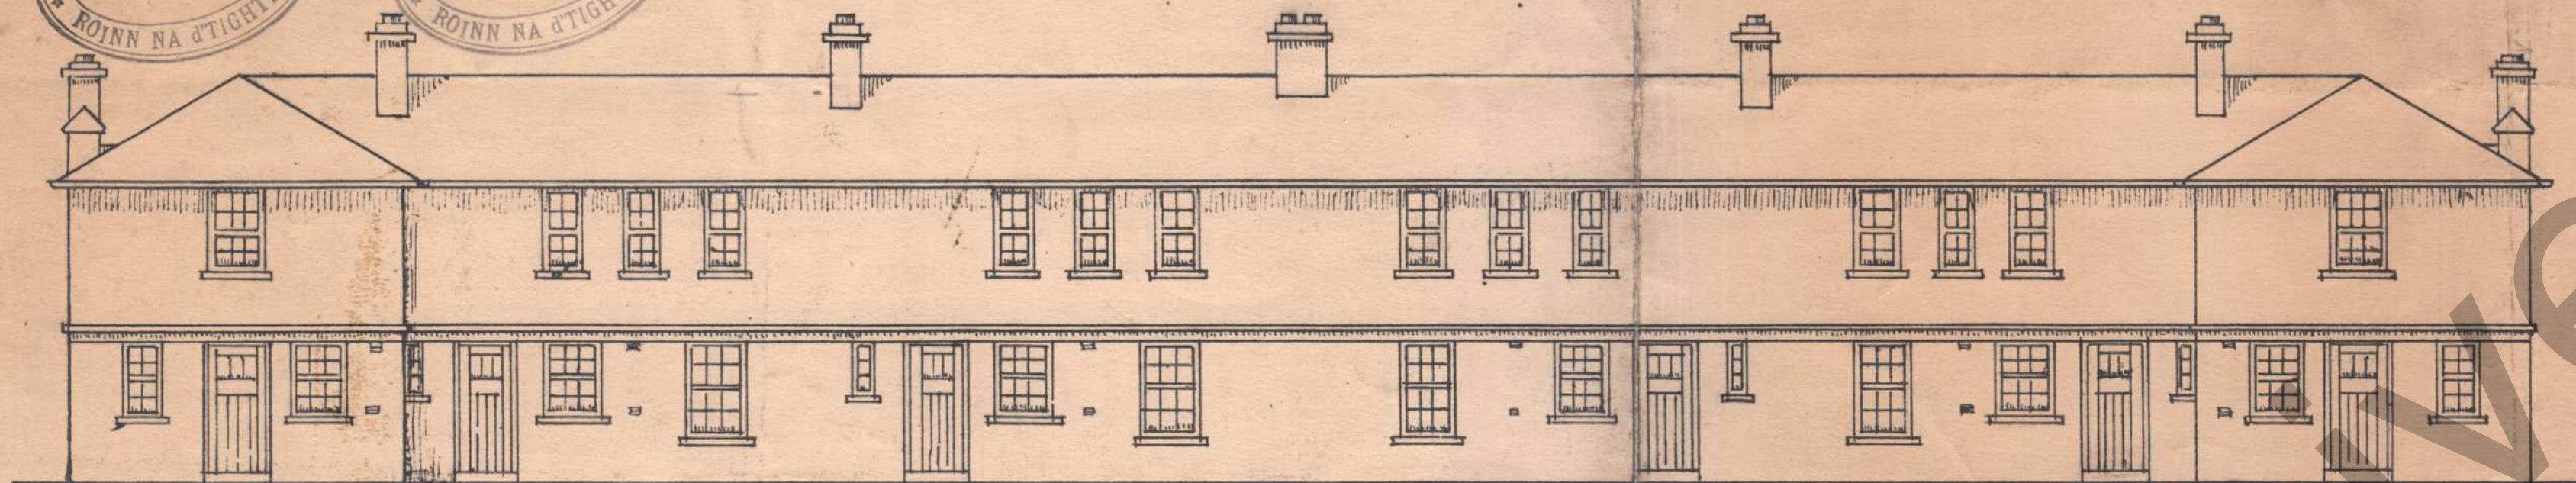


BACK ELEVATION

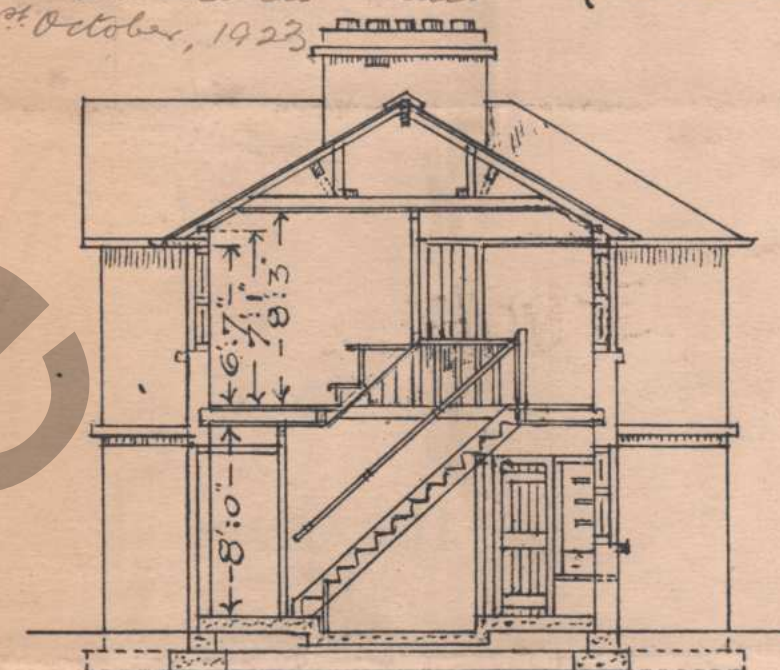


SECTION

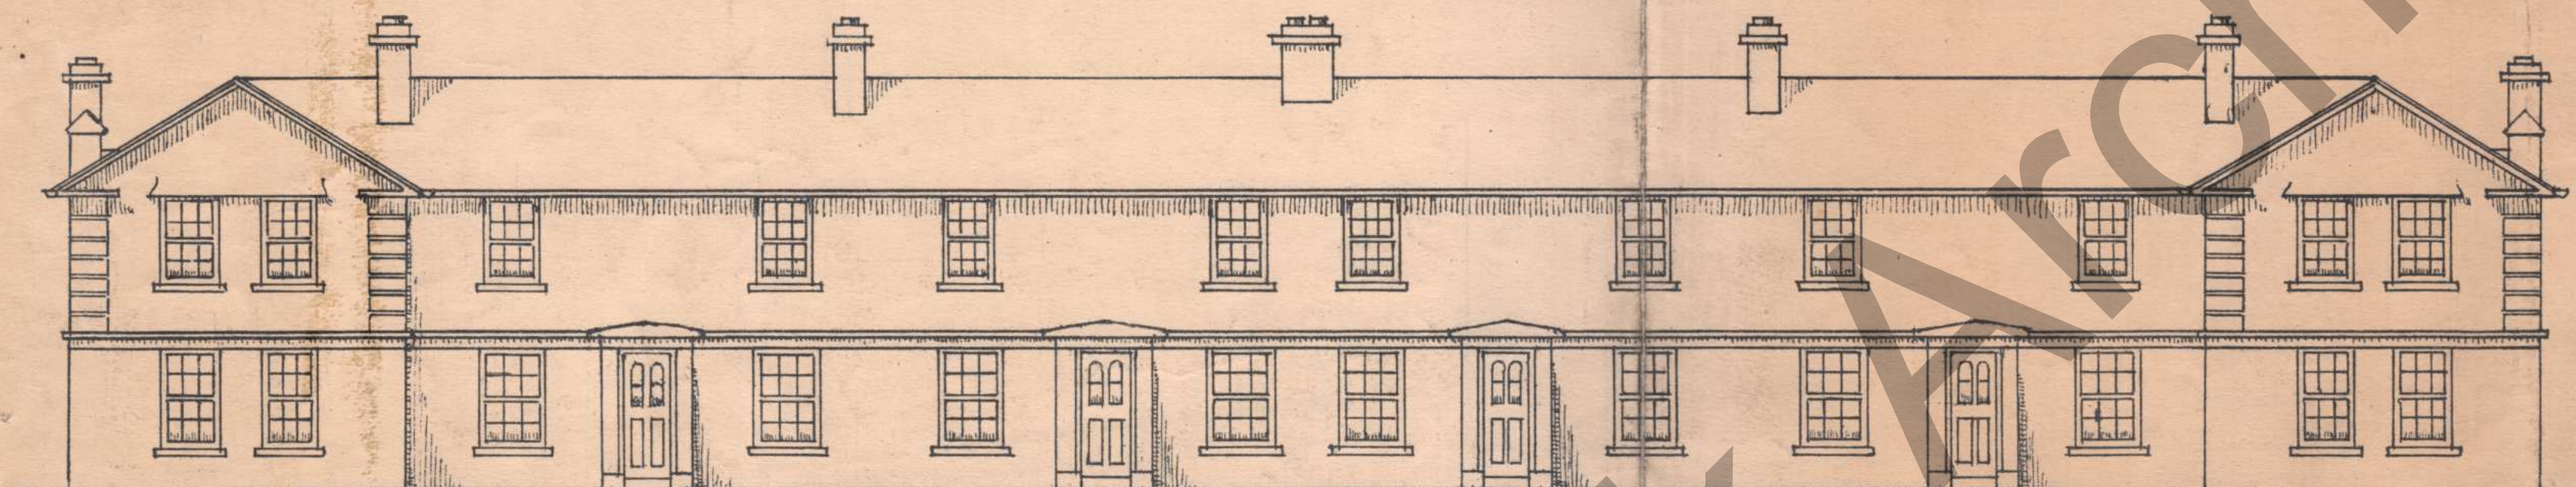


FRONT ELEVATION

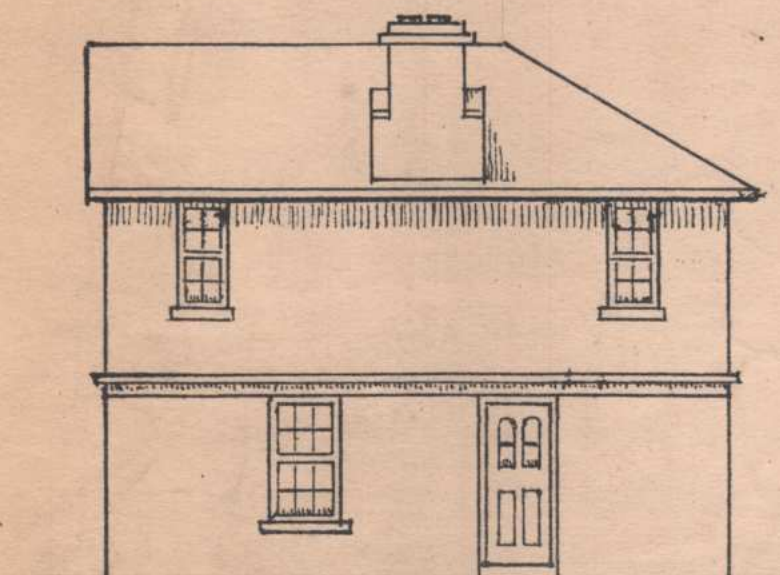

END ELEVATION

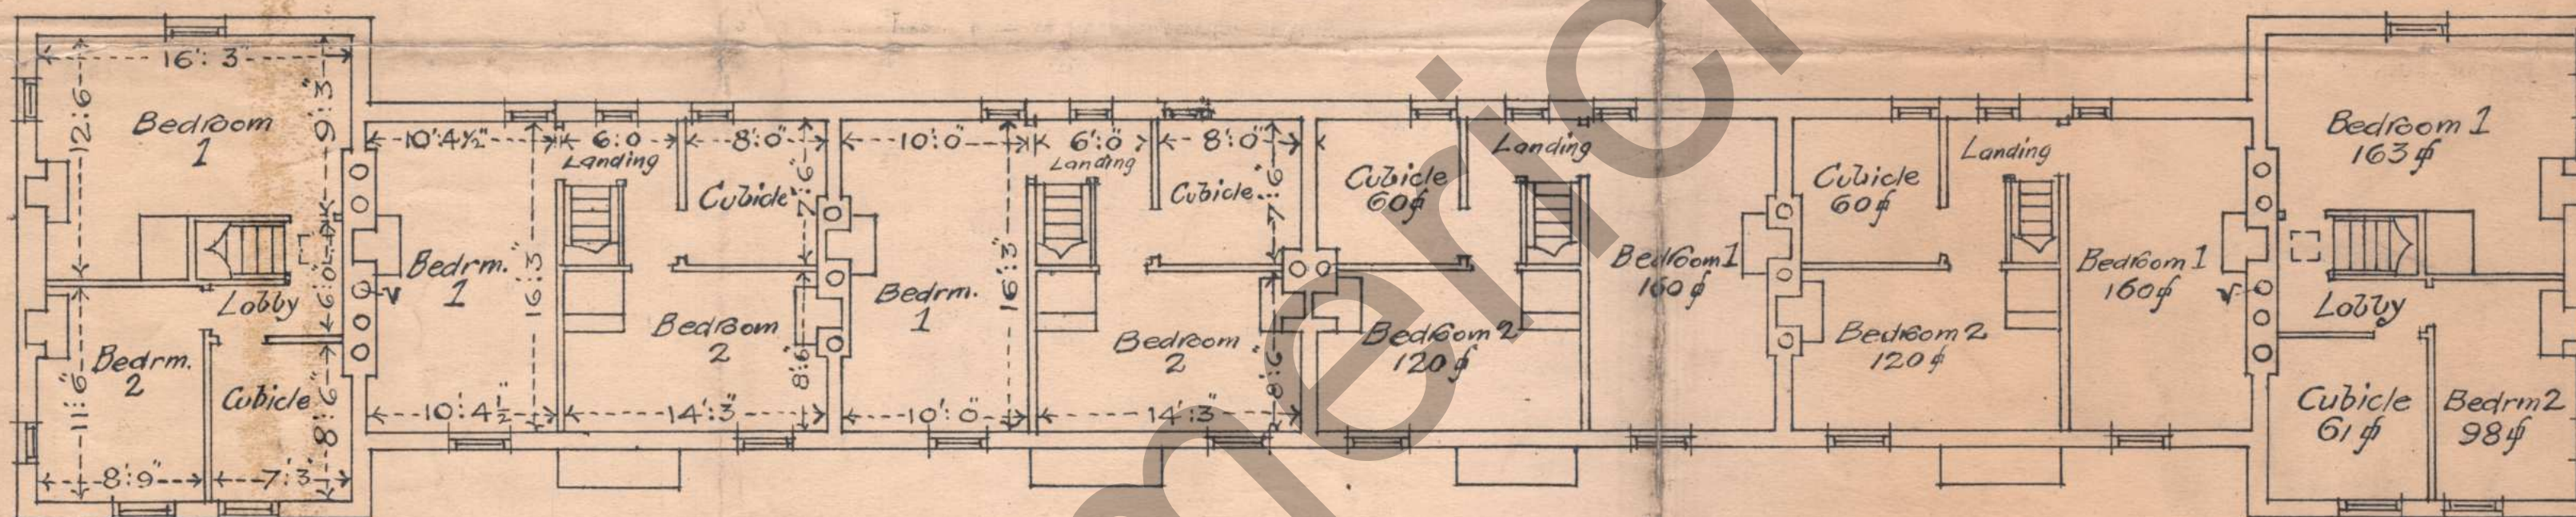

FIRST FLOOR PLAN

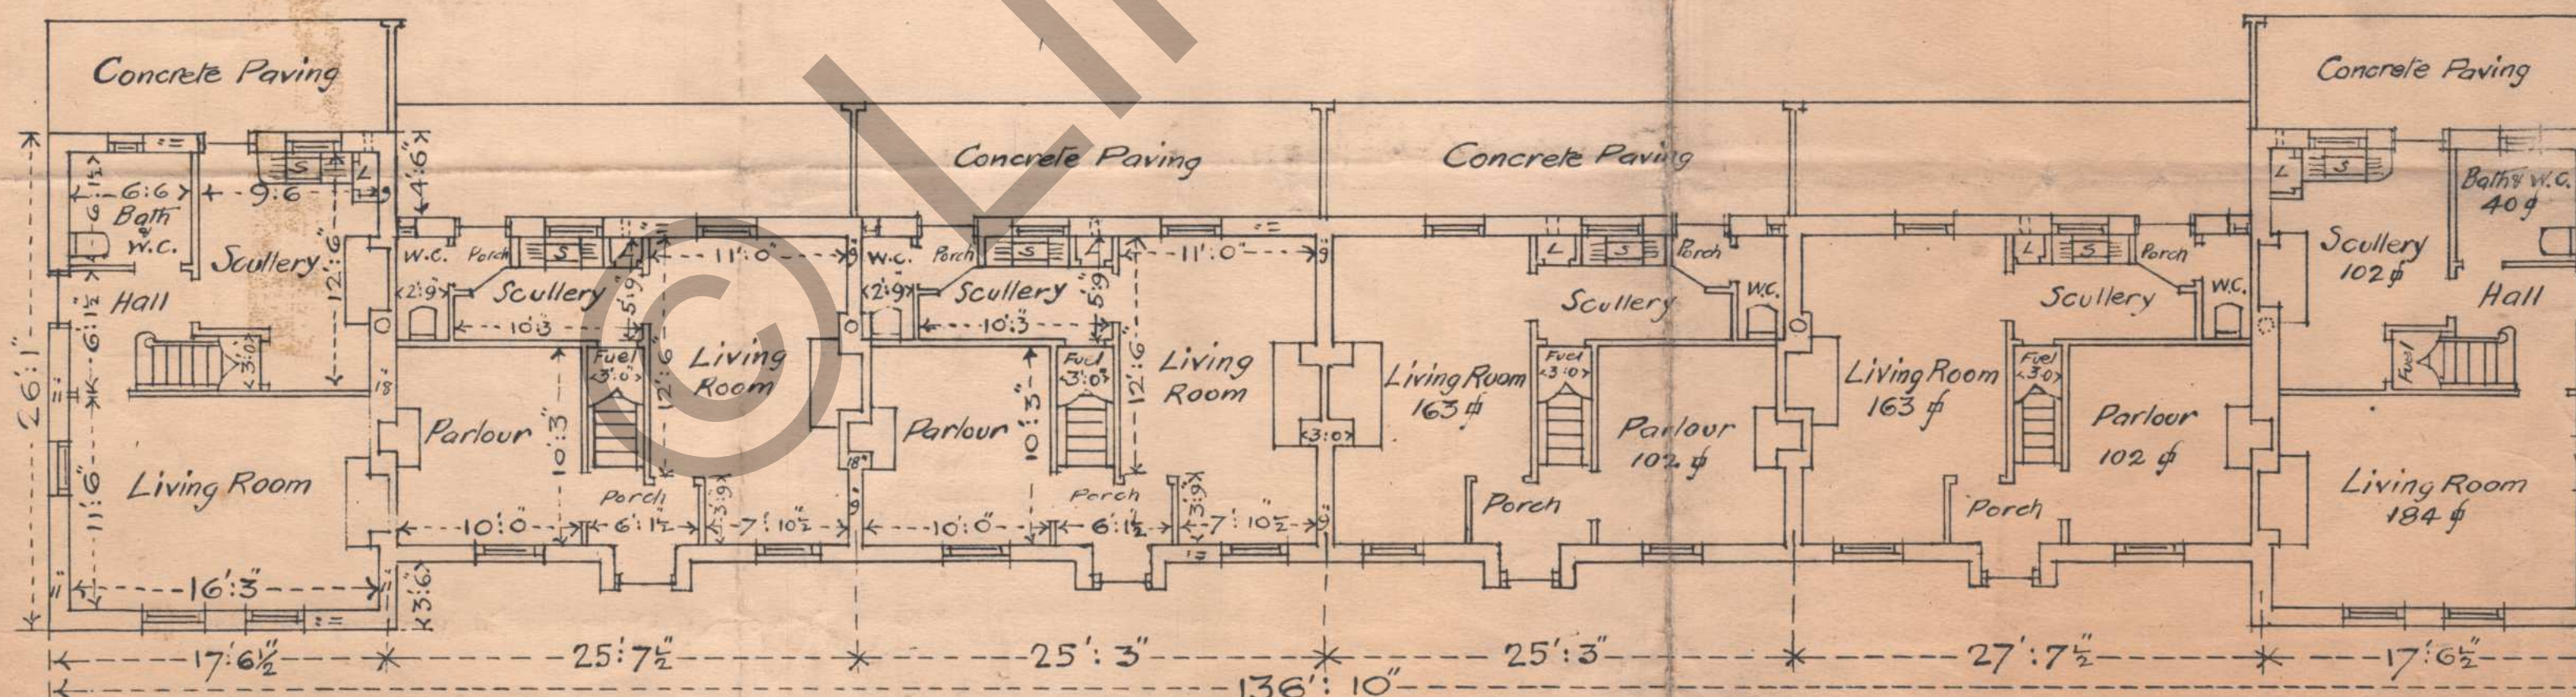

GROUND FLOOR PLAN

LIMERICK C. BORO' COUNCIL

HOUSING PLANS-CLASS C & D

(PARLOUR HOUSE)

NO. 2 DESIGN
BLOCK OF SIX COTTAGES
to be erected at
CASSIDY'S LANE GARRYOWEN

NO. 5 SITE
approved
and S.M. Cunn Mayor
26-9-23

ONE BLOCK OF EIGHT COTTAGES

to be erected at
MULGRAVE STREET

NO. 6 SITE
(MARKET FIELD)

Frontage 187' 4"

Scale 1/96. Eight feet to One Inch.

J.U. Peacocke, B.A., B.E.,
Architect,

May 1922. M.F. Limerick.



LIMERICK C^o BORO' COUNCIL
Housing of the Working Classes

HOUSES IN BLOCKS CLASS C
Scale 1/48 - Four Feet to an Inch
Designs
2 & 6
South Aspect.

Design No.	Area within External Walls	Cubic Contents
2	Sq. Ft. 392	Cu. Ft. 8941
6	362	8363

Limerick 11/11 H304/53
(4)
14 SEP 1922


Sheet II.

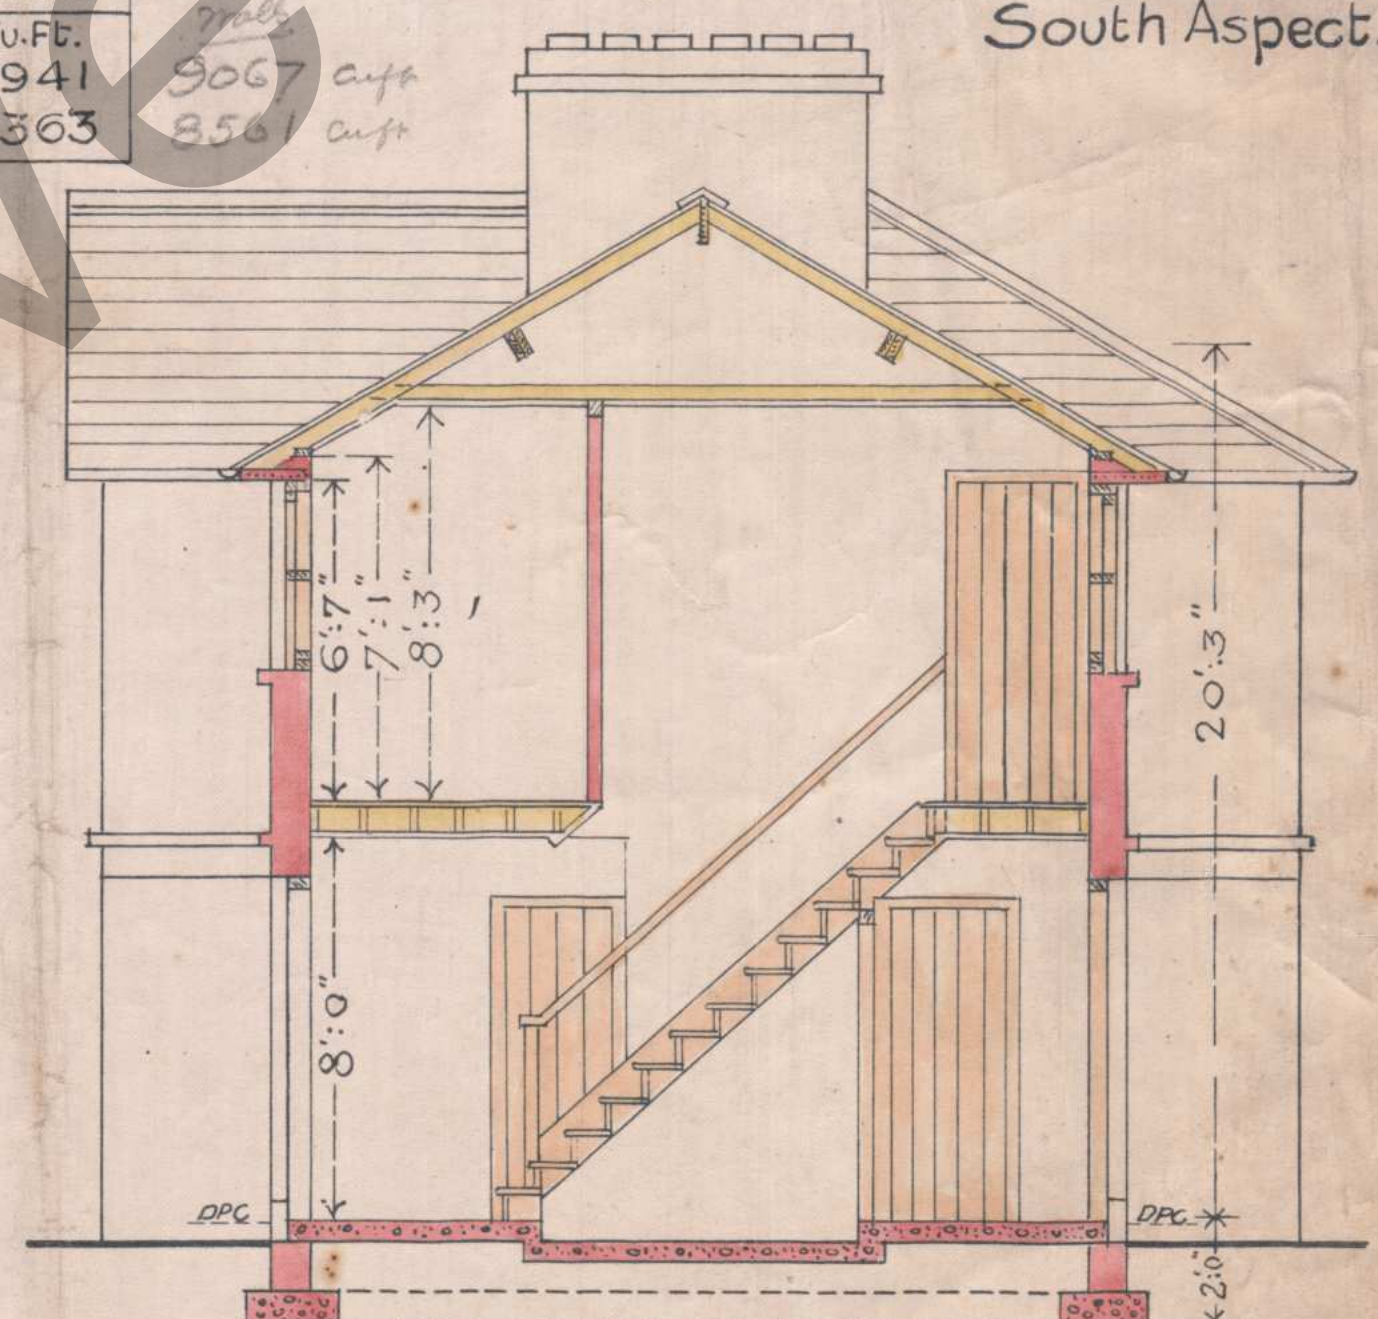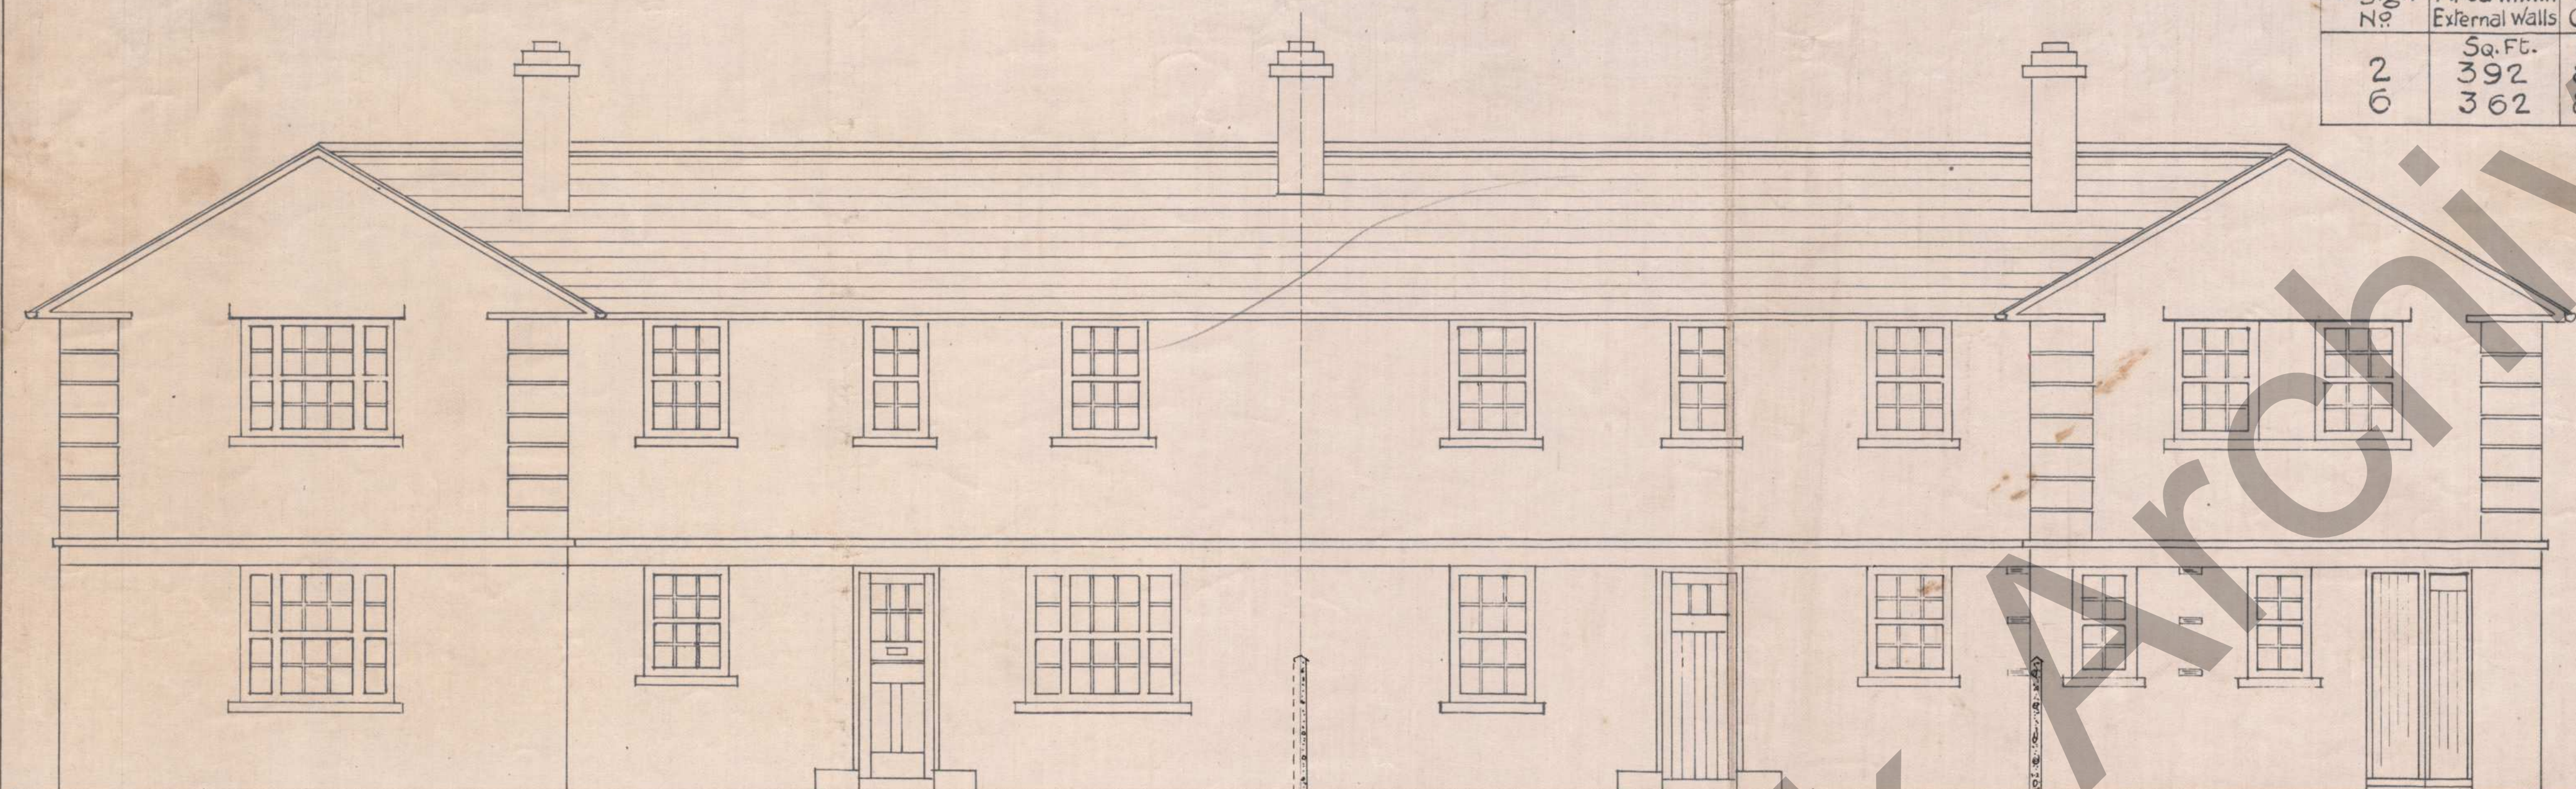

No. 6 Design
FRONT ELEVATION


No. 2 Design
BACK ELEVATION

SECTION

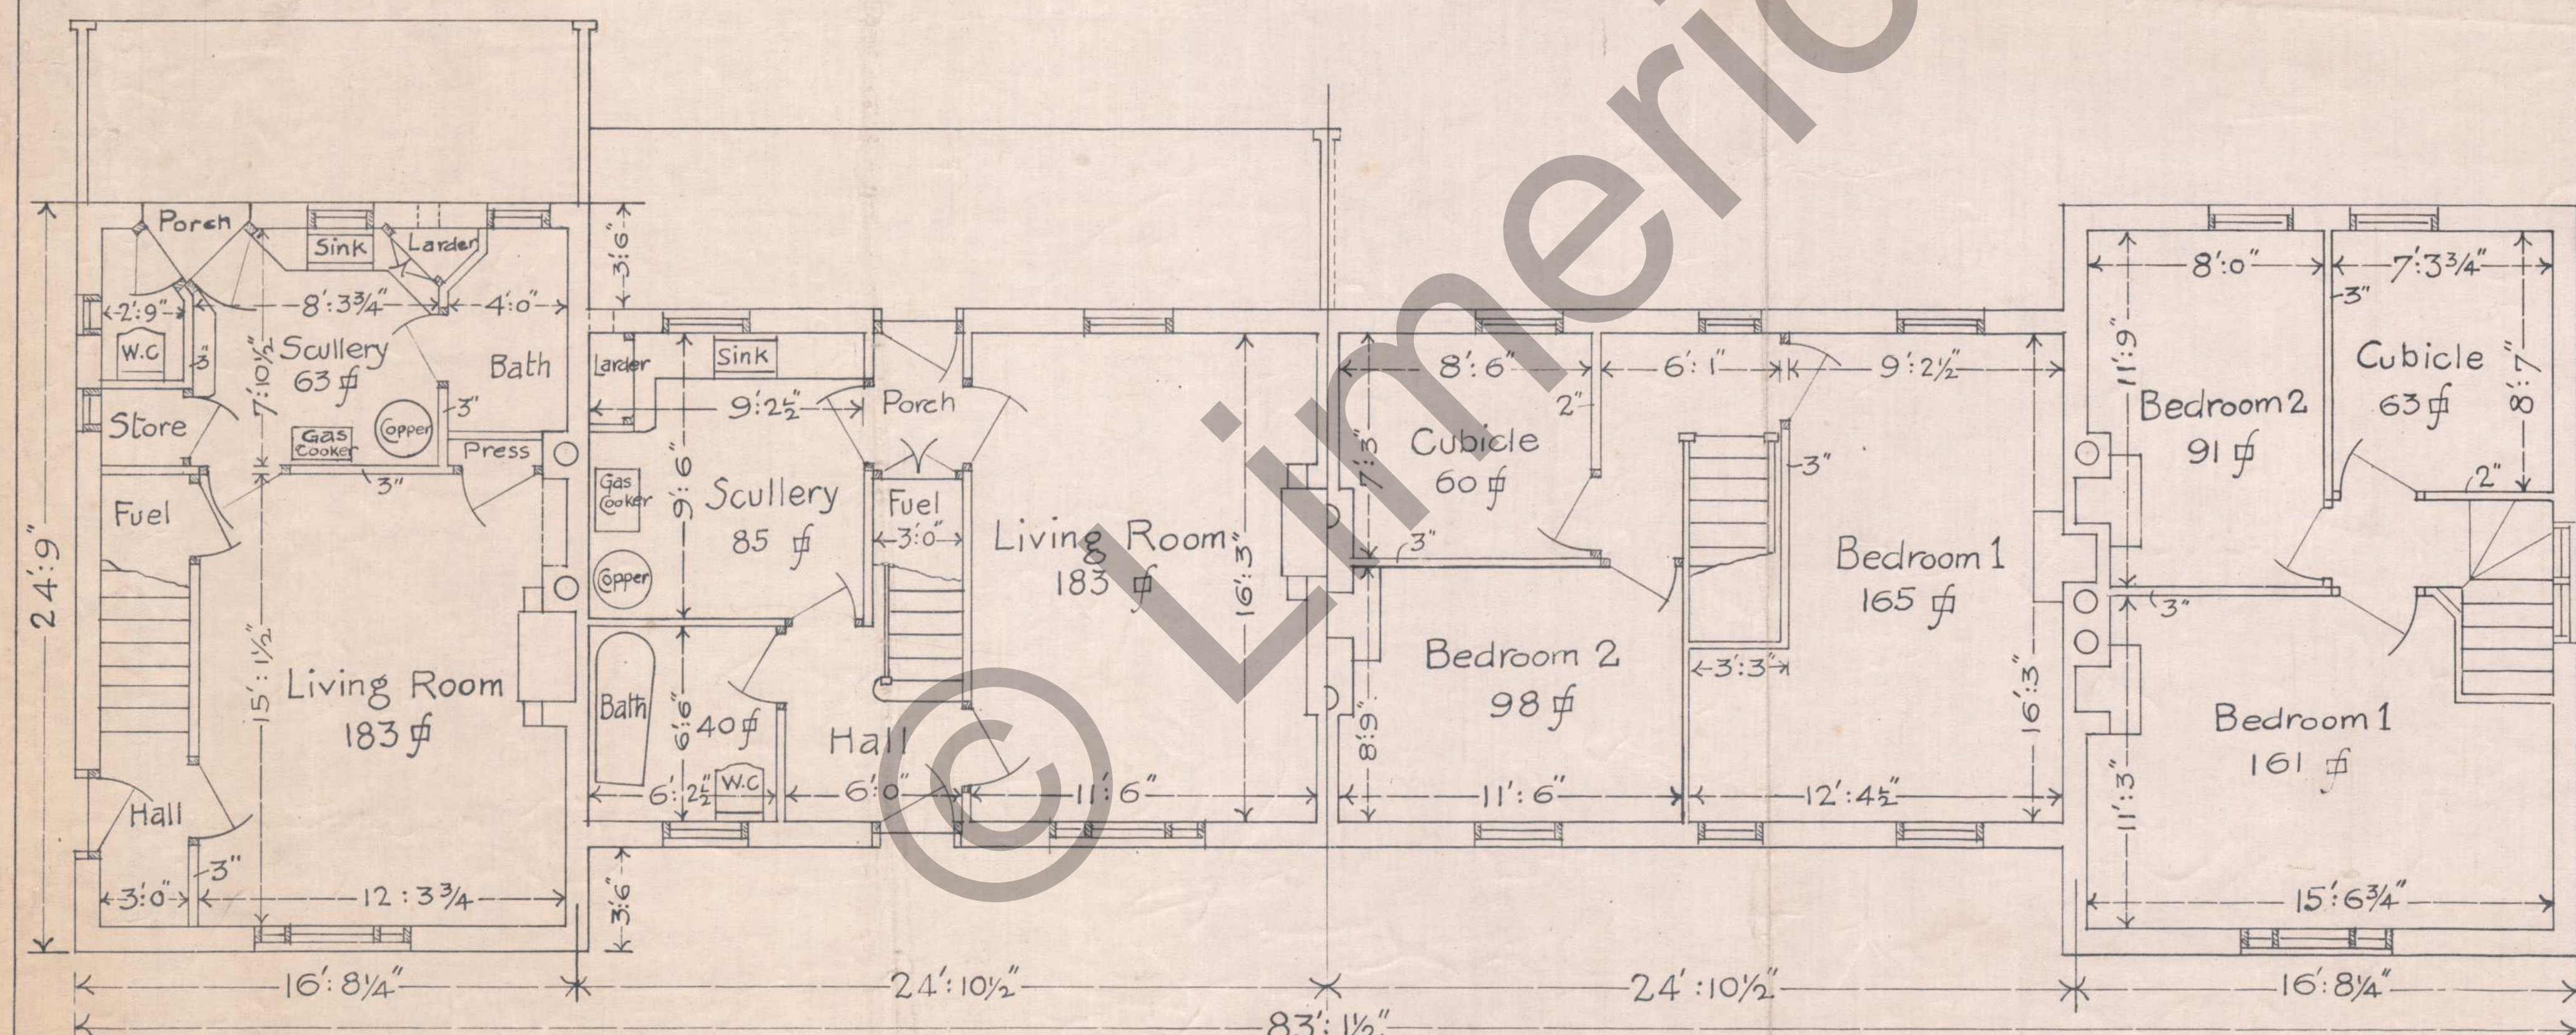

GROUND FLOOR PLAN

FIRST FLOOR PLAN

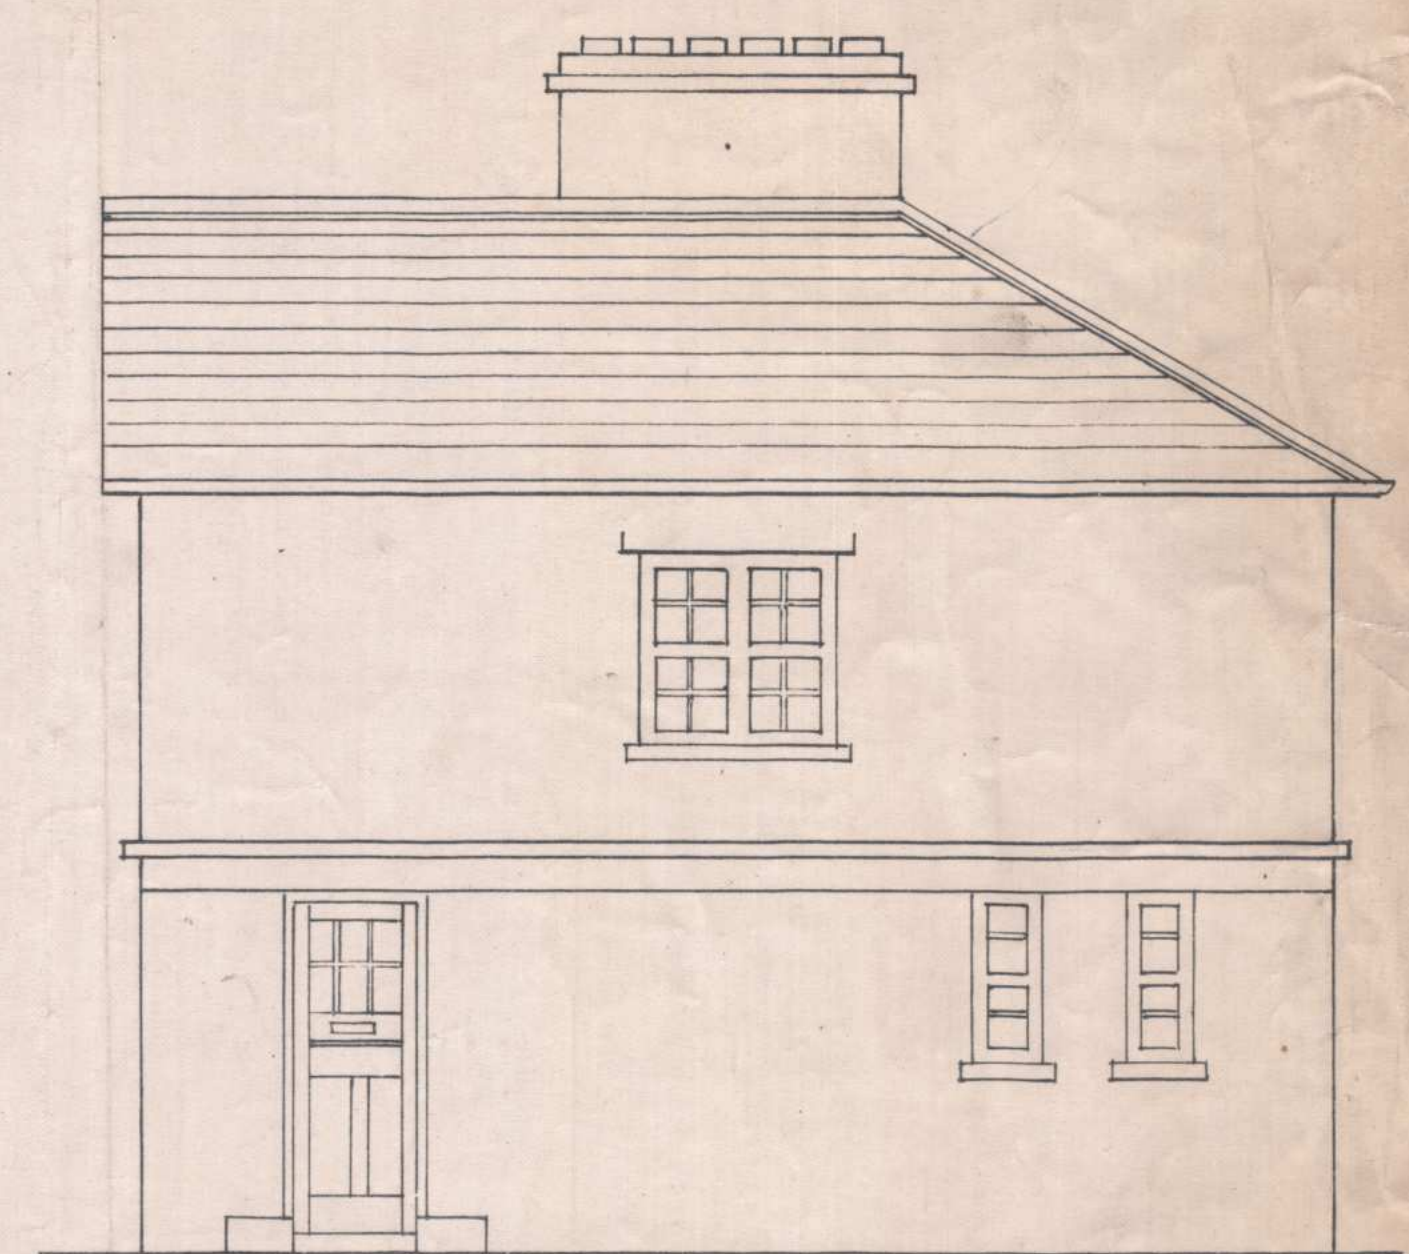

SIDE ELEVATION

J. J. Peacocke B.A., B.E.
Architect,
May 1922 Limerick.
M.F.