



L1161/12 (1)

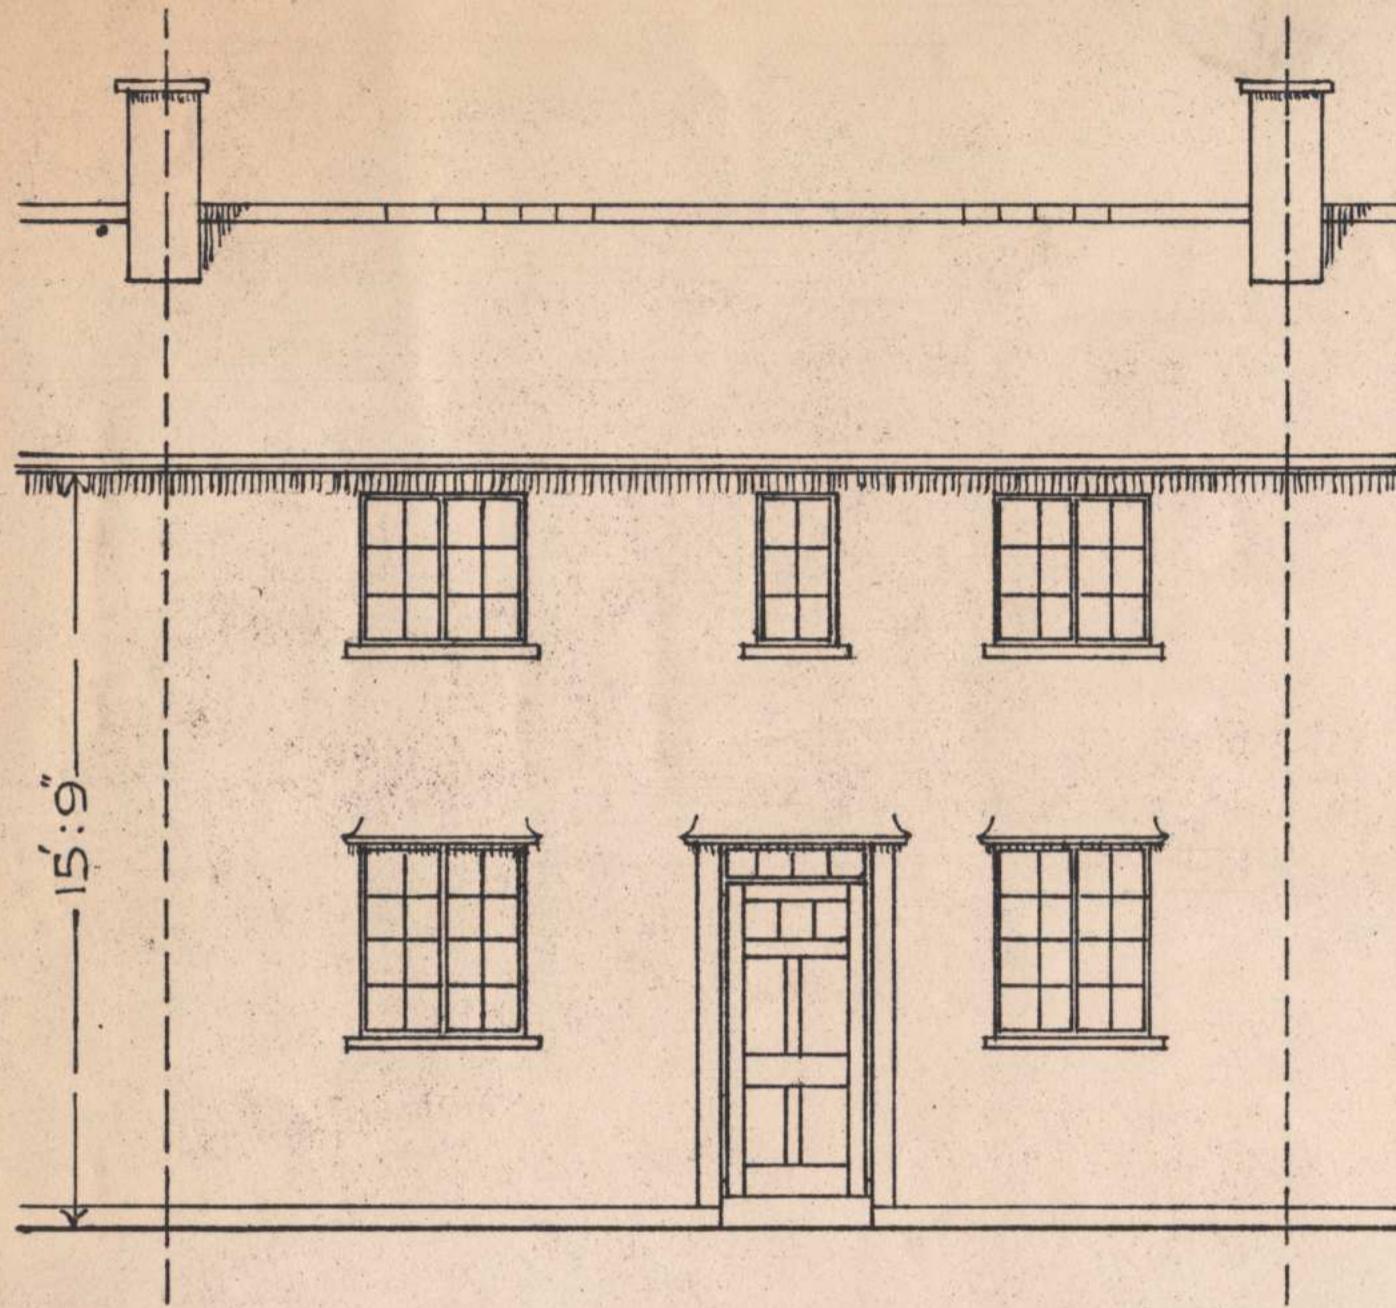

FRONT ELEVATION

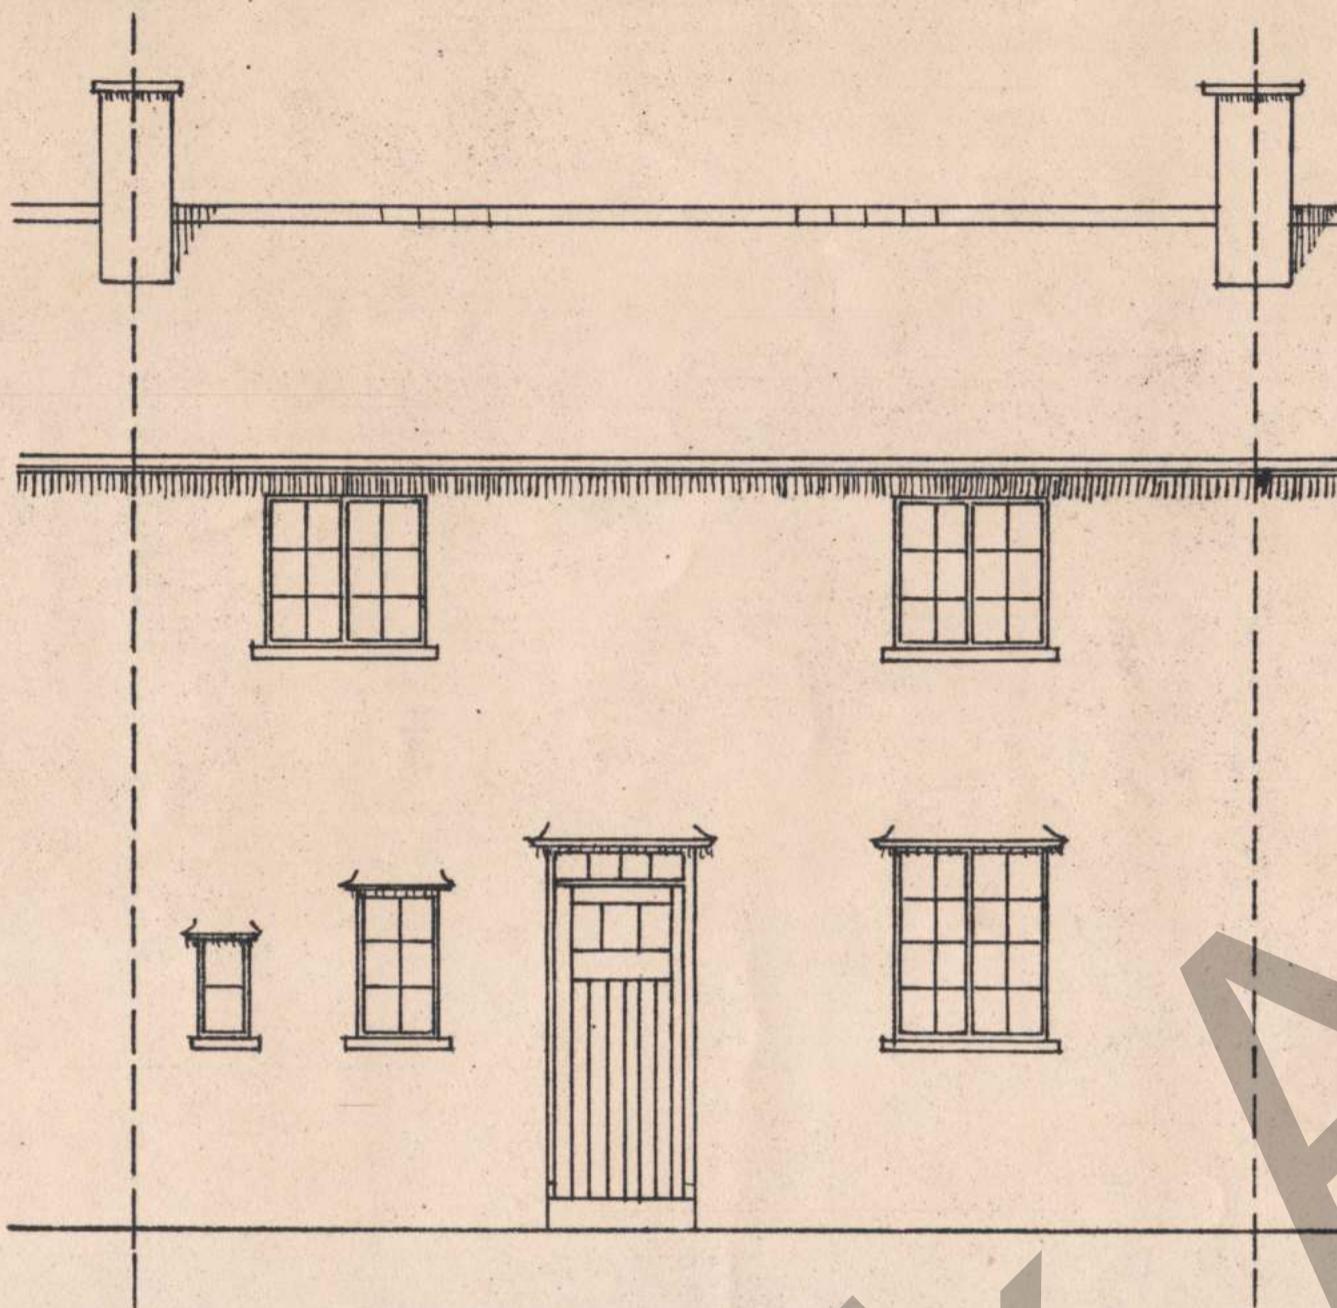

BACK ELEVATION

LIMERICK COUNTY BOROUGH


HOUSING SCHEME 1929.

PLANS OF 4-ROOMED HOUSES


Scale 4 Feet to an Inch

J. J. Peacocke, B.A.B.E.,
Architect,


18:11:1929 MF LIMERICK.

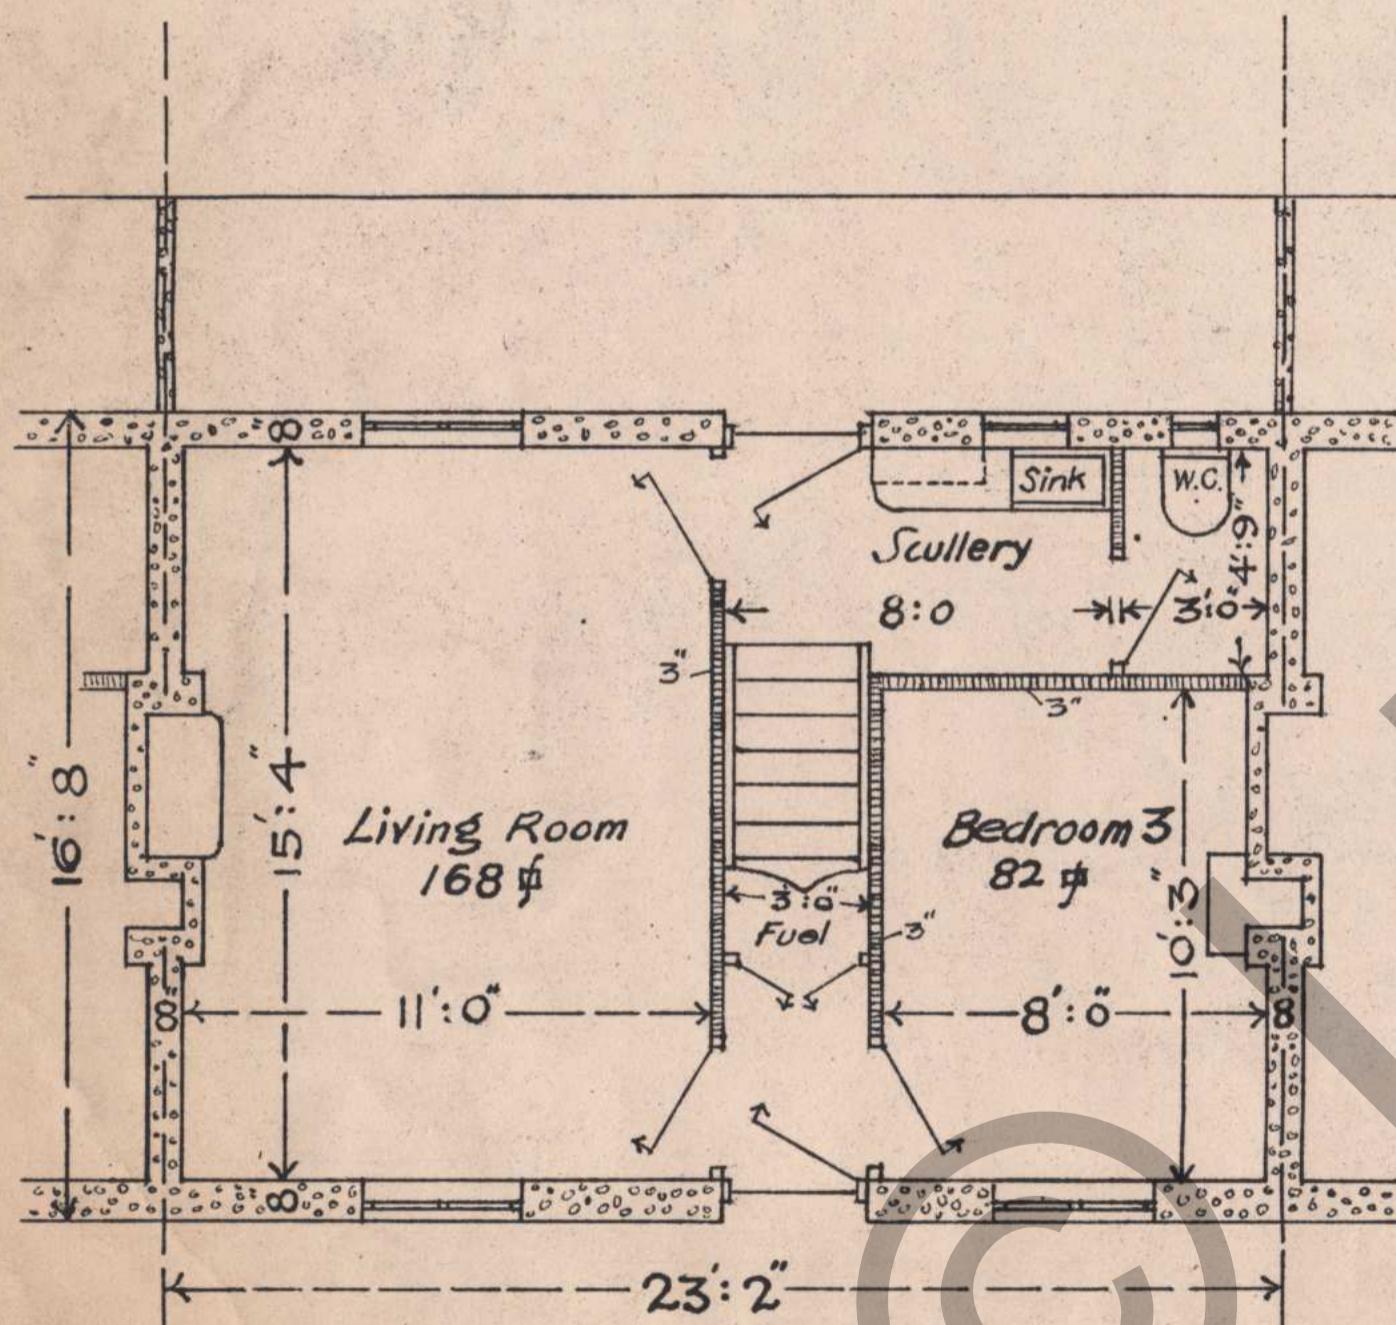


GROUND FLOOR PLAN

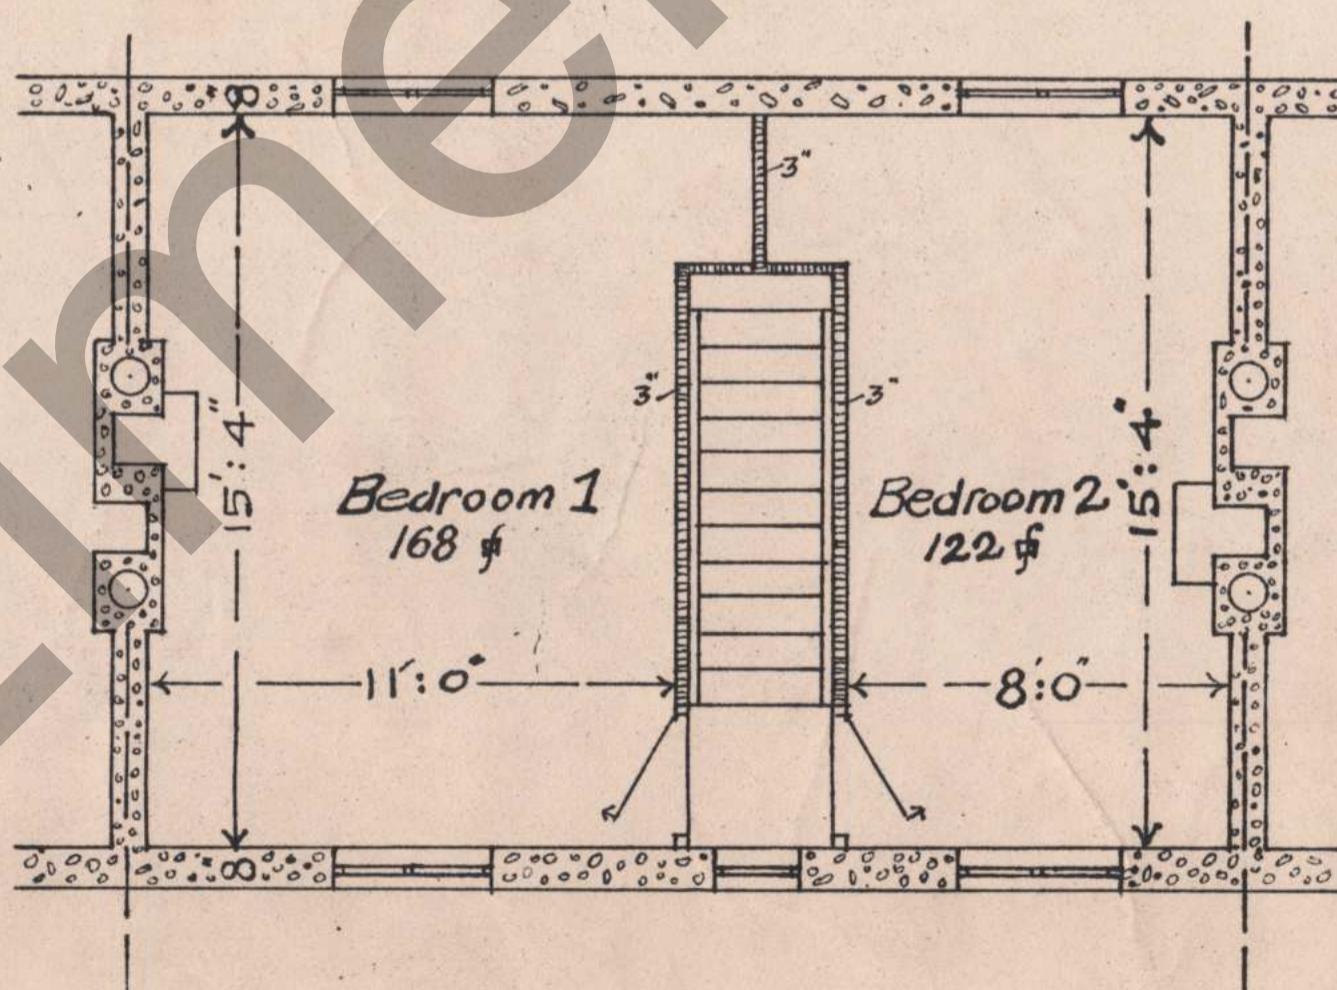



UPPER FLOOR PLAN

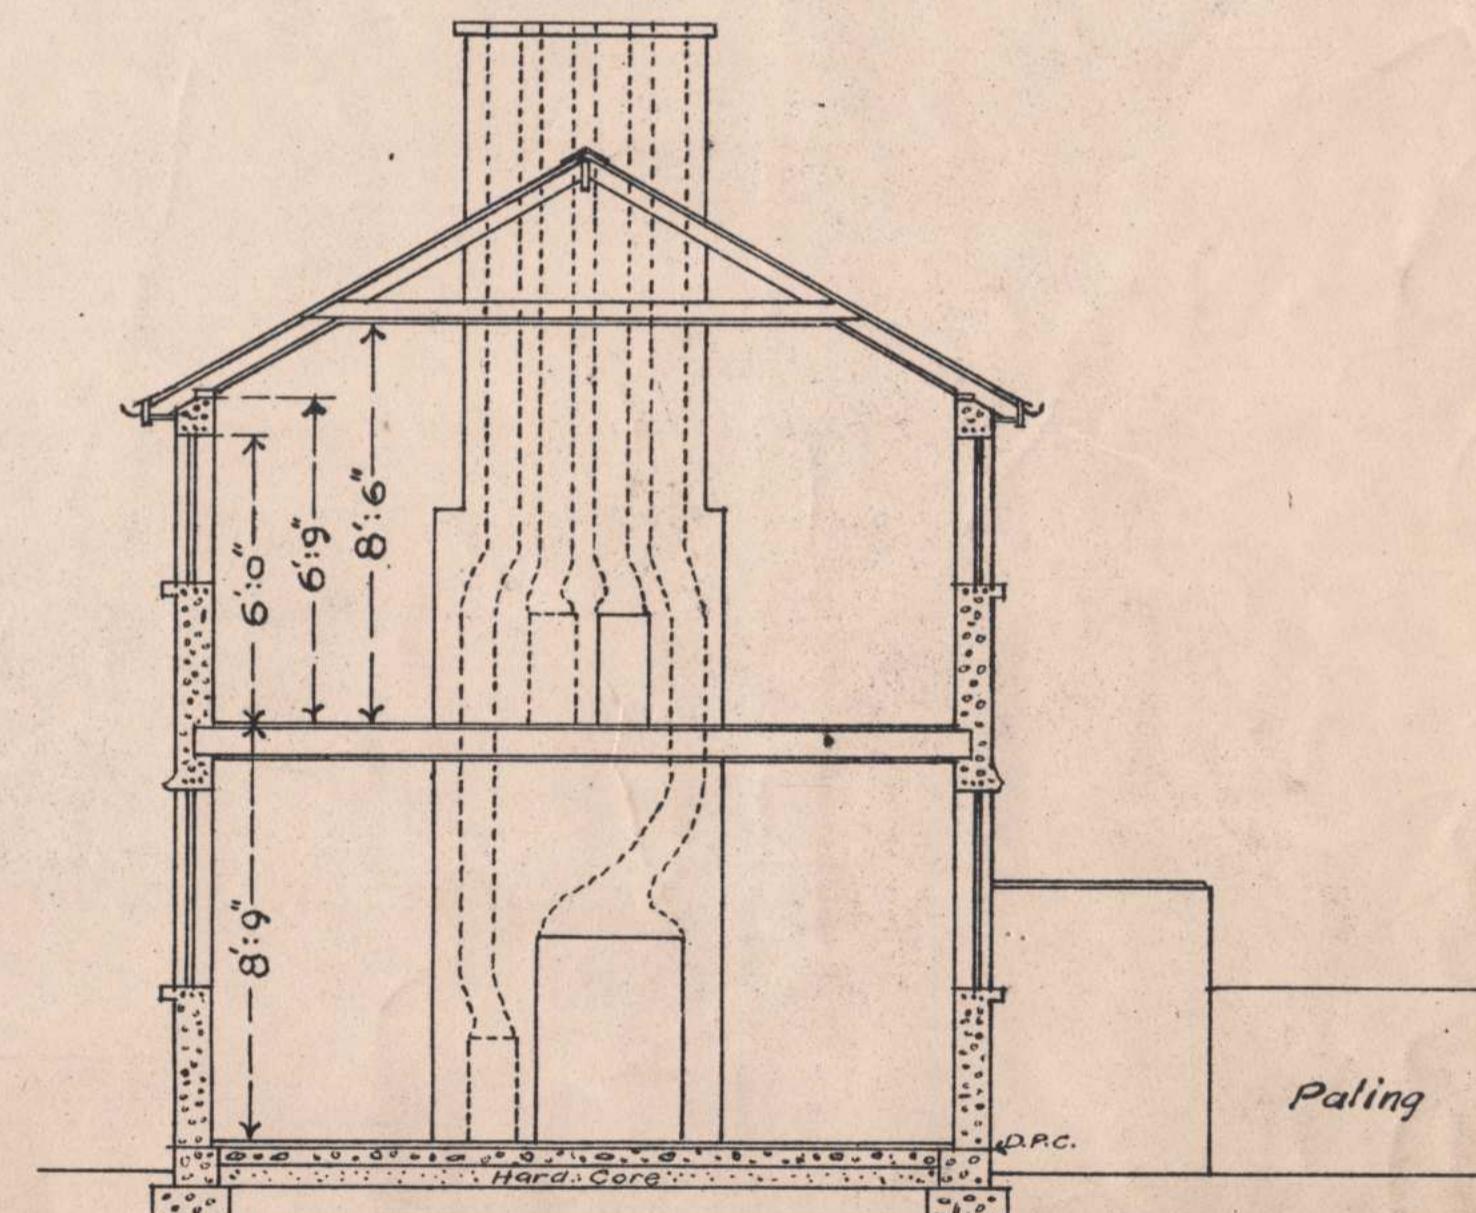


SECTION

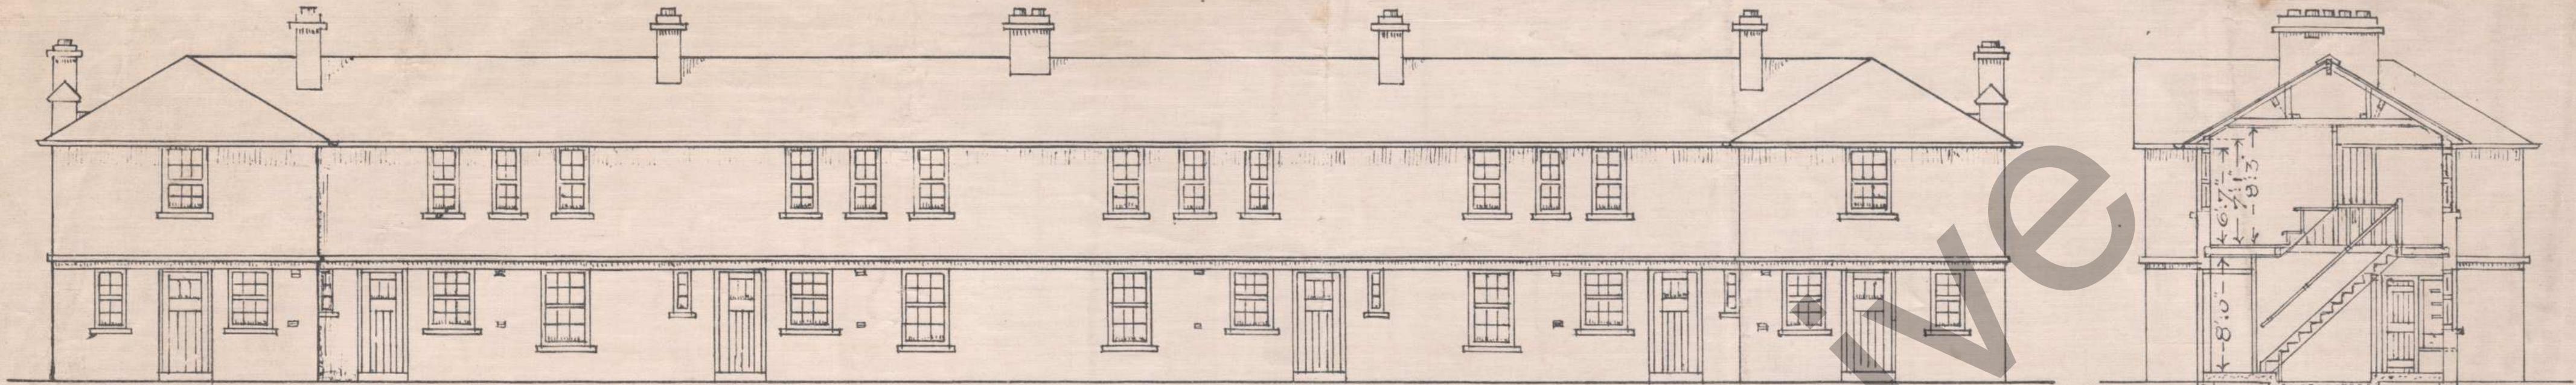


BACK ELEVATION

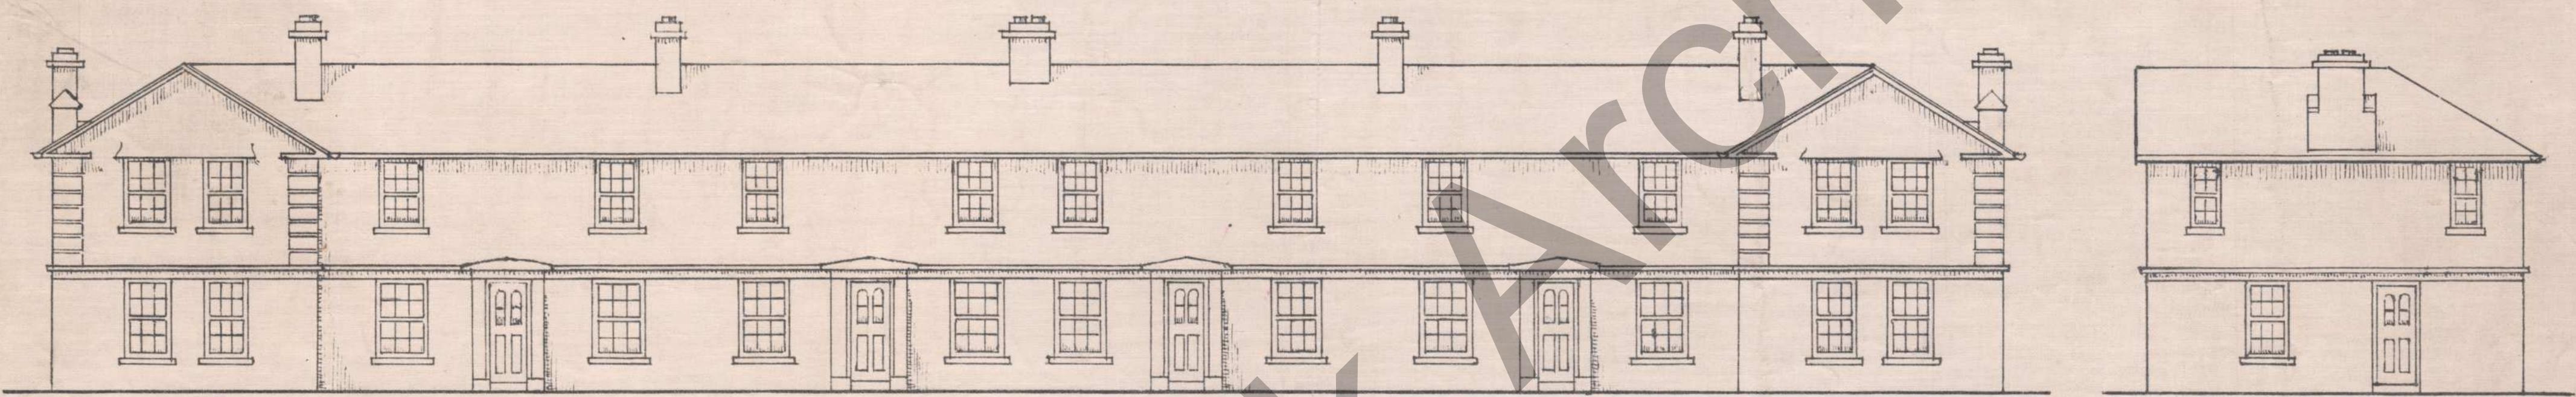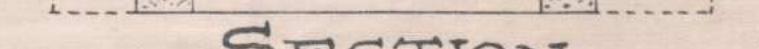


FRONT ELEVATION

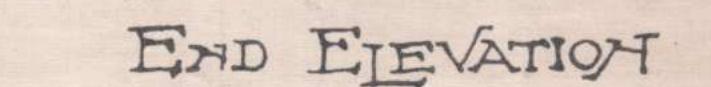

LIMERICK C^O. BORO^O COUNCIL,
HOUSING PLANS-CLASS C.

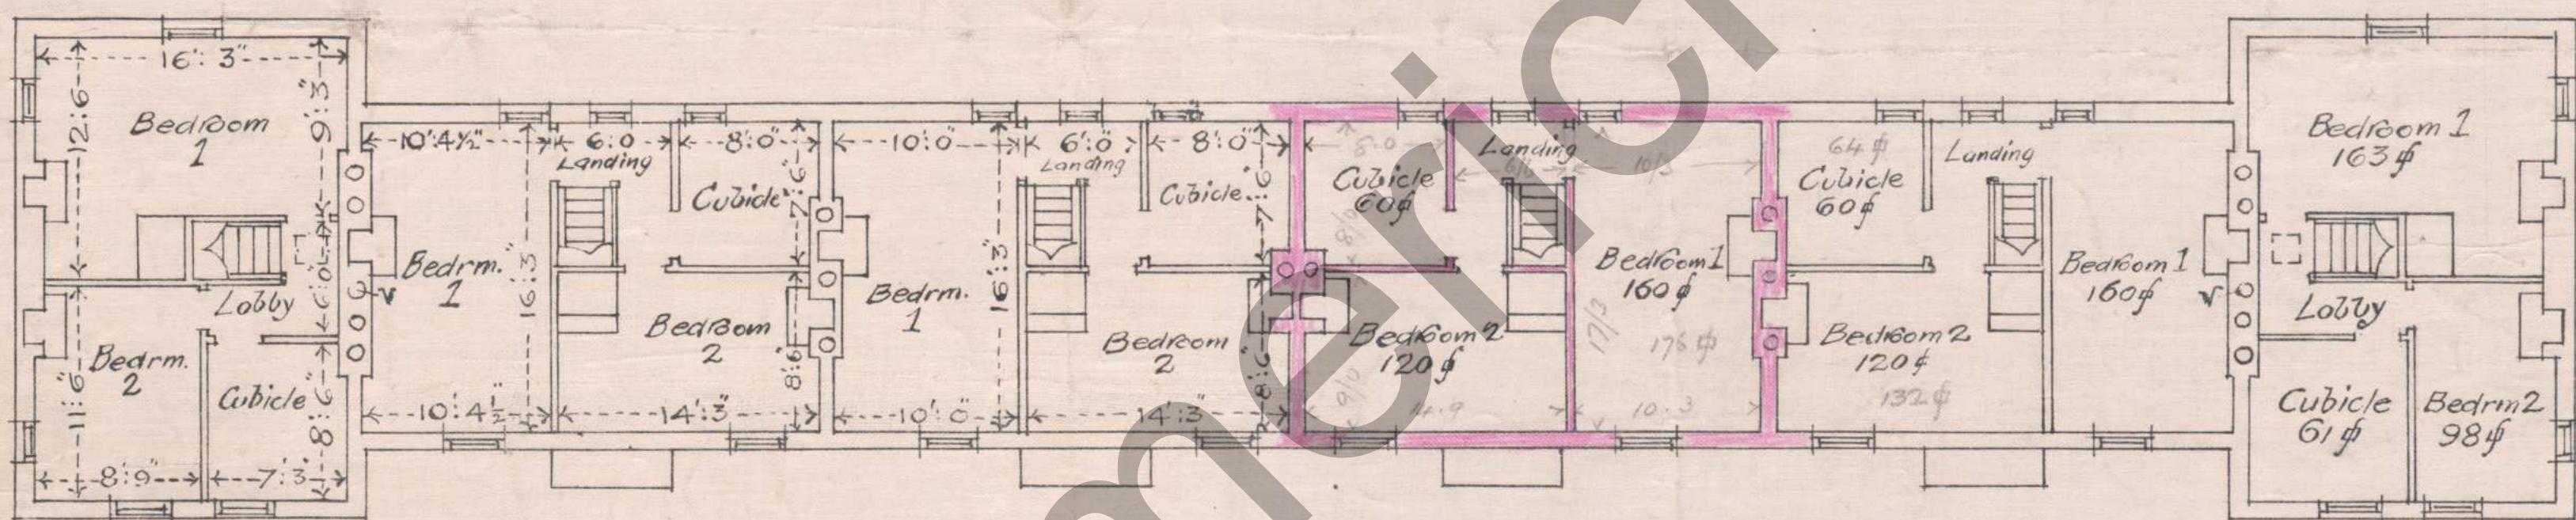

FIRST FLOOR PLAN

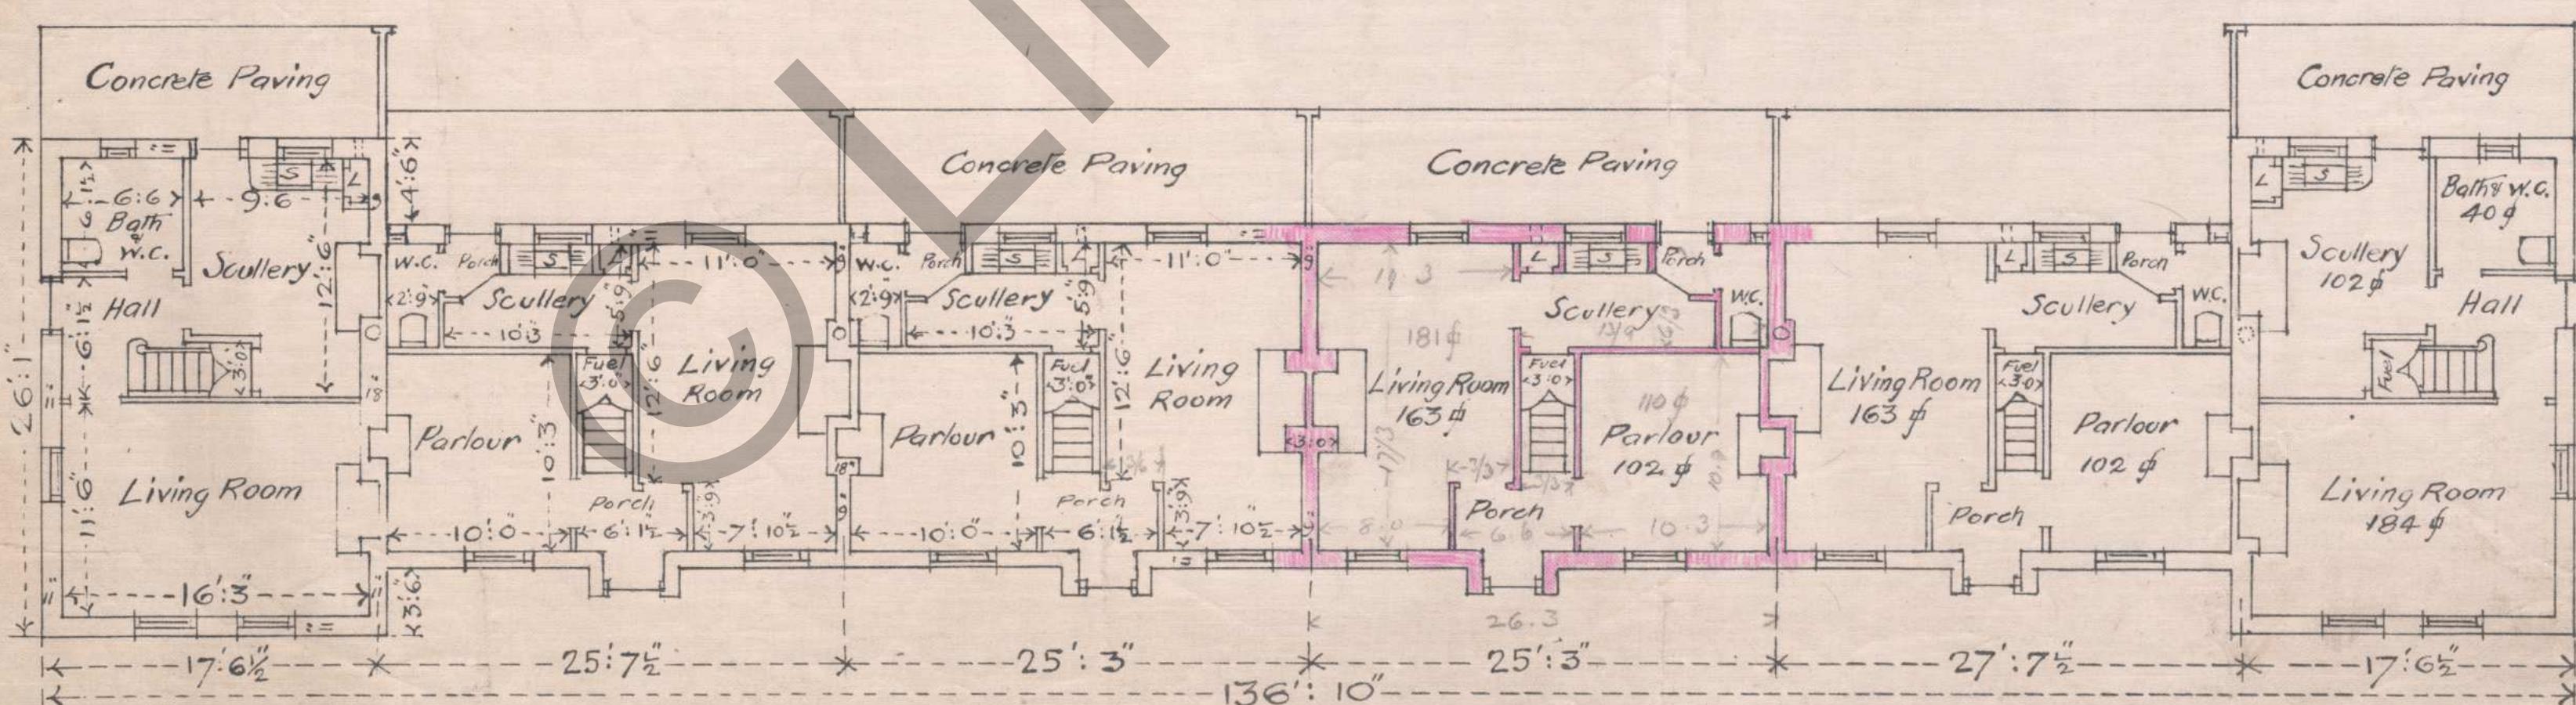

GROUND FLOOR PLAN






Scale 1/96. Eight feet to One Inch.
J.J. Peacocke, B.A., B.E.,
Architect,
May 1922. M.F. Limerick.

LIMERICK : C^O : BORO' : COUNCIL

WORKING - CLASS : DWELLINGS

PROPOSED : COTTAGES : AT : KILLEAHEE

HOUSING : SCHEME : 1913

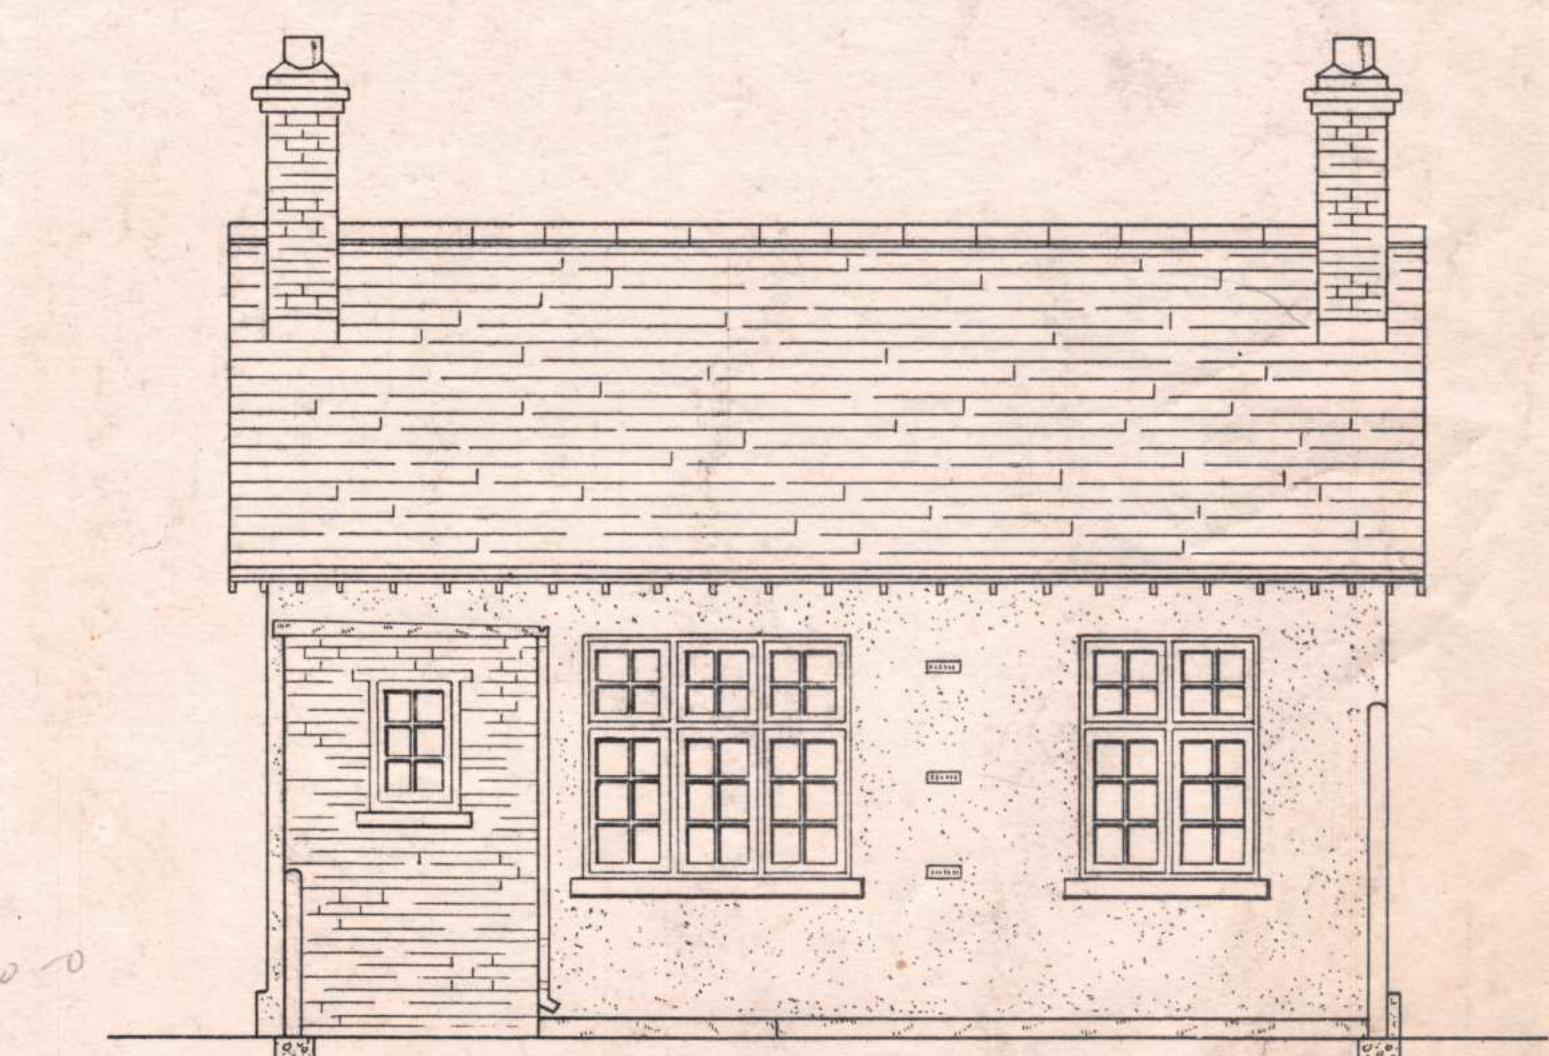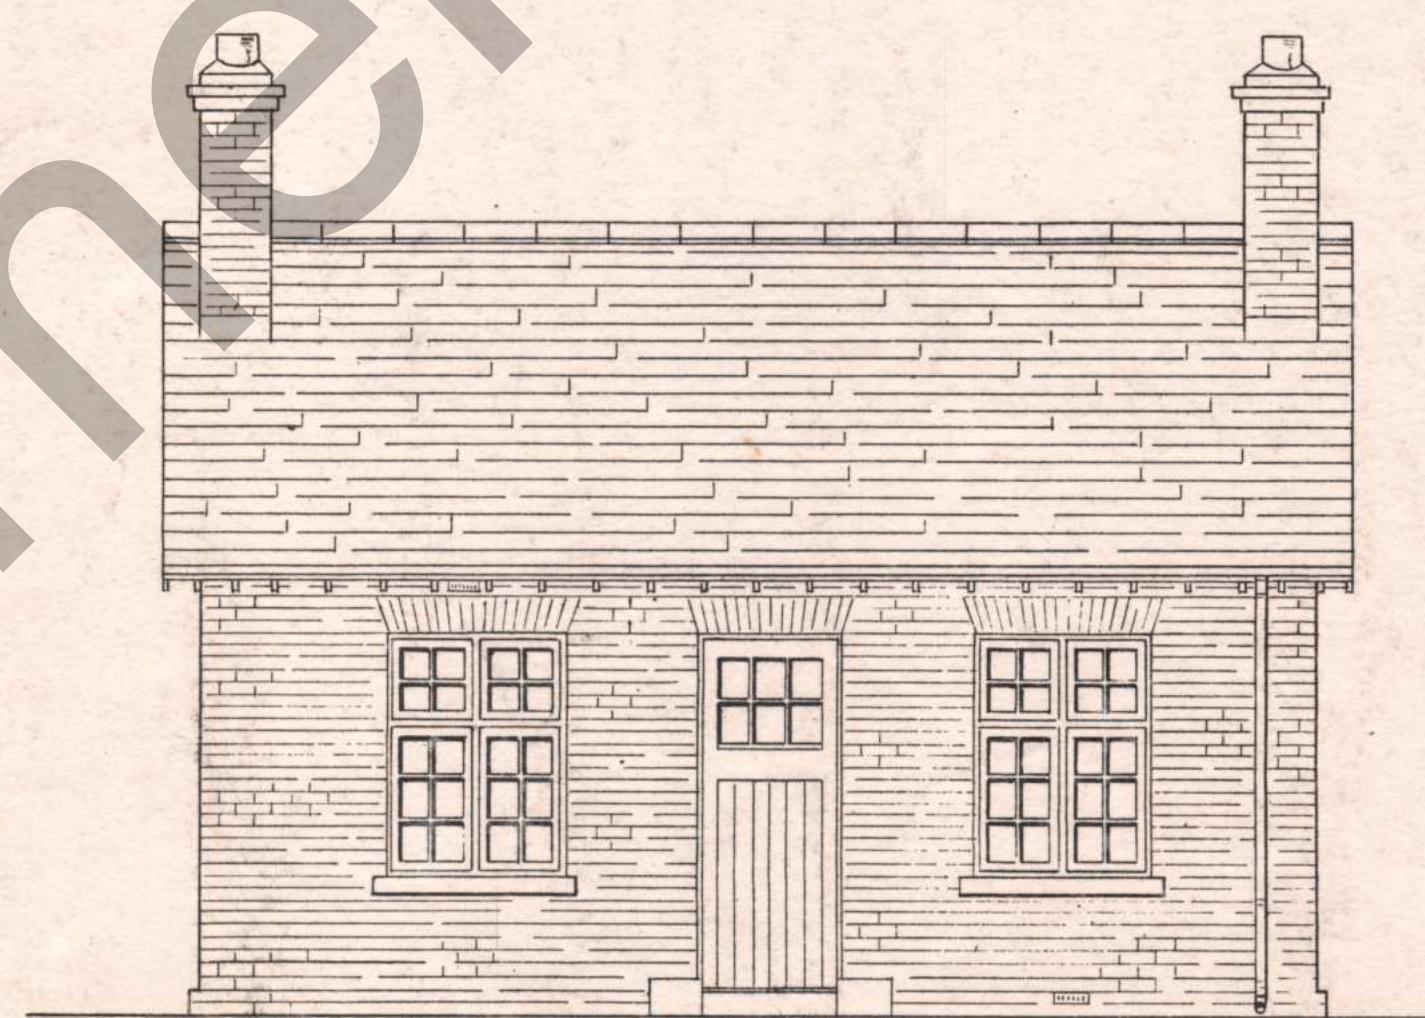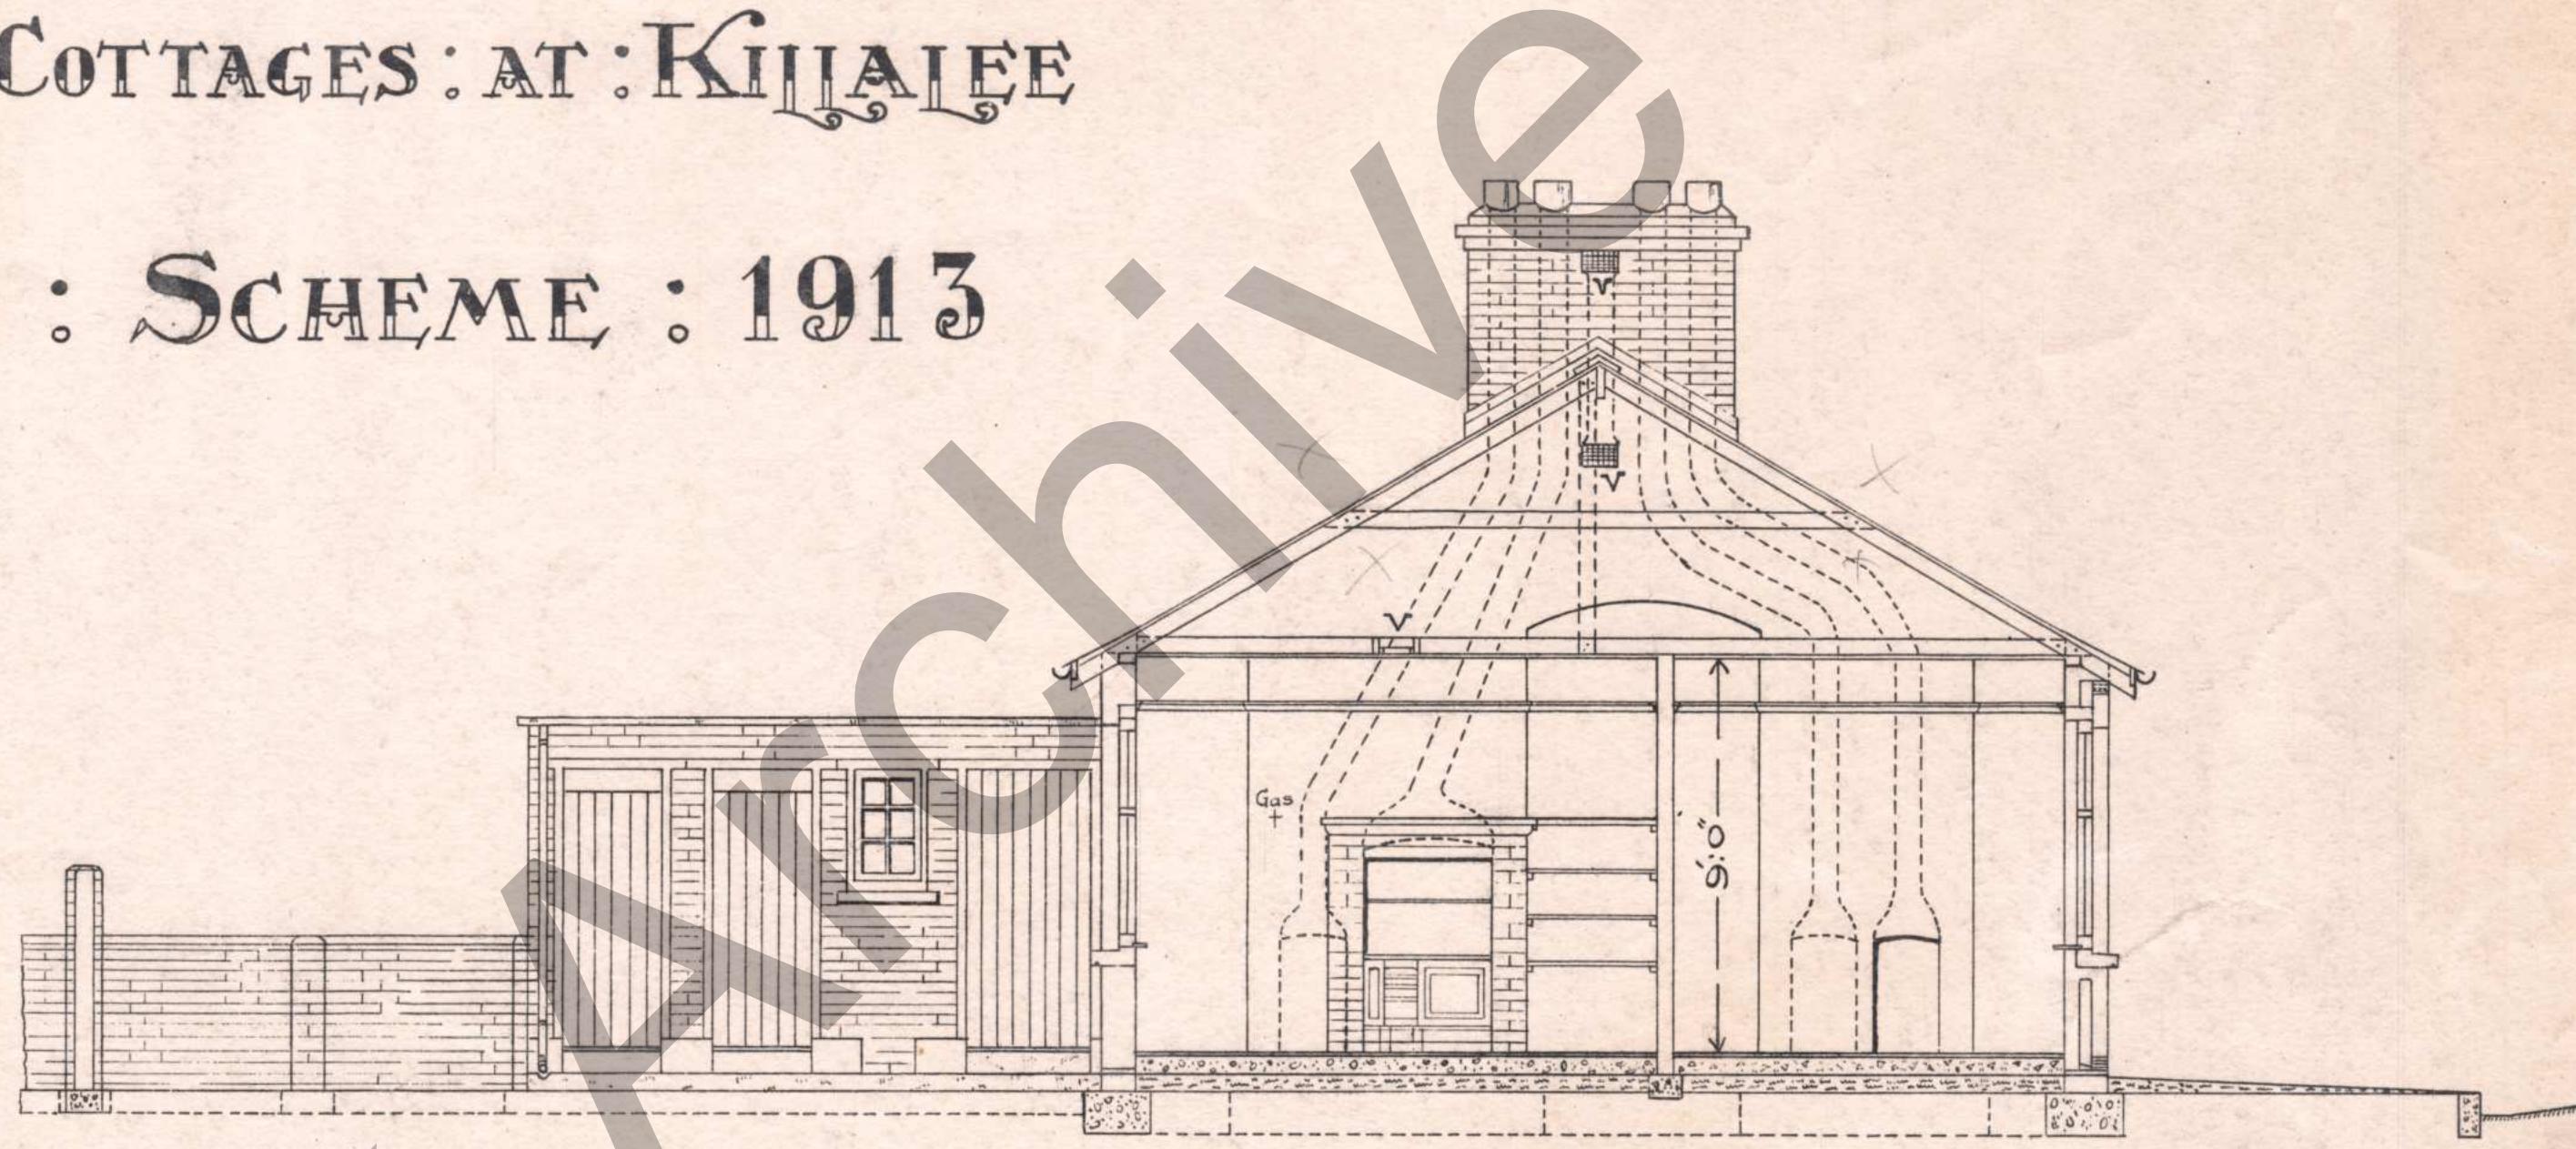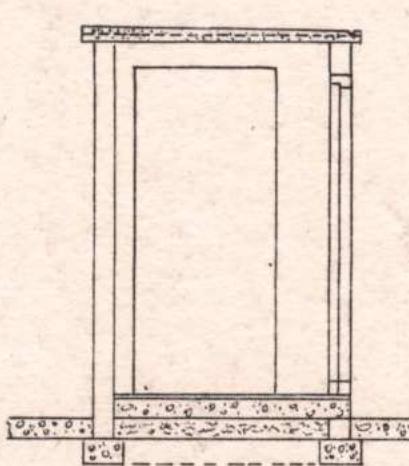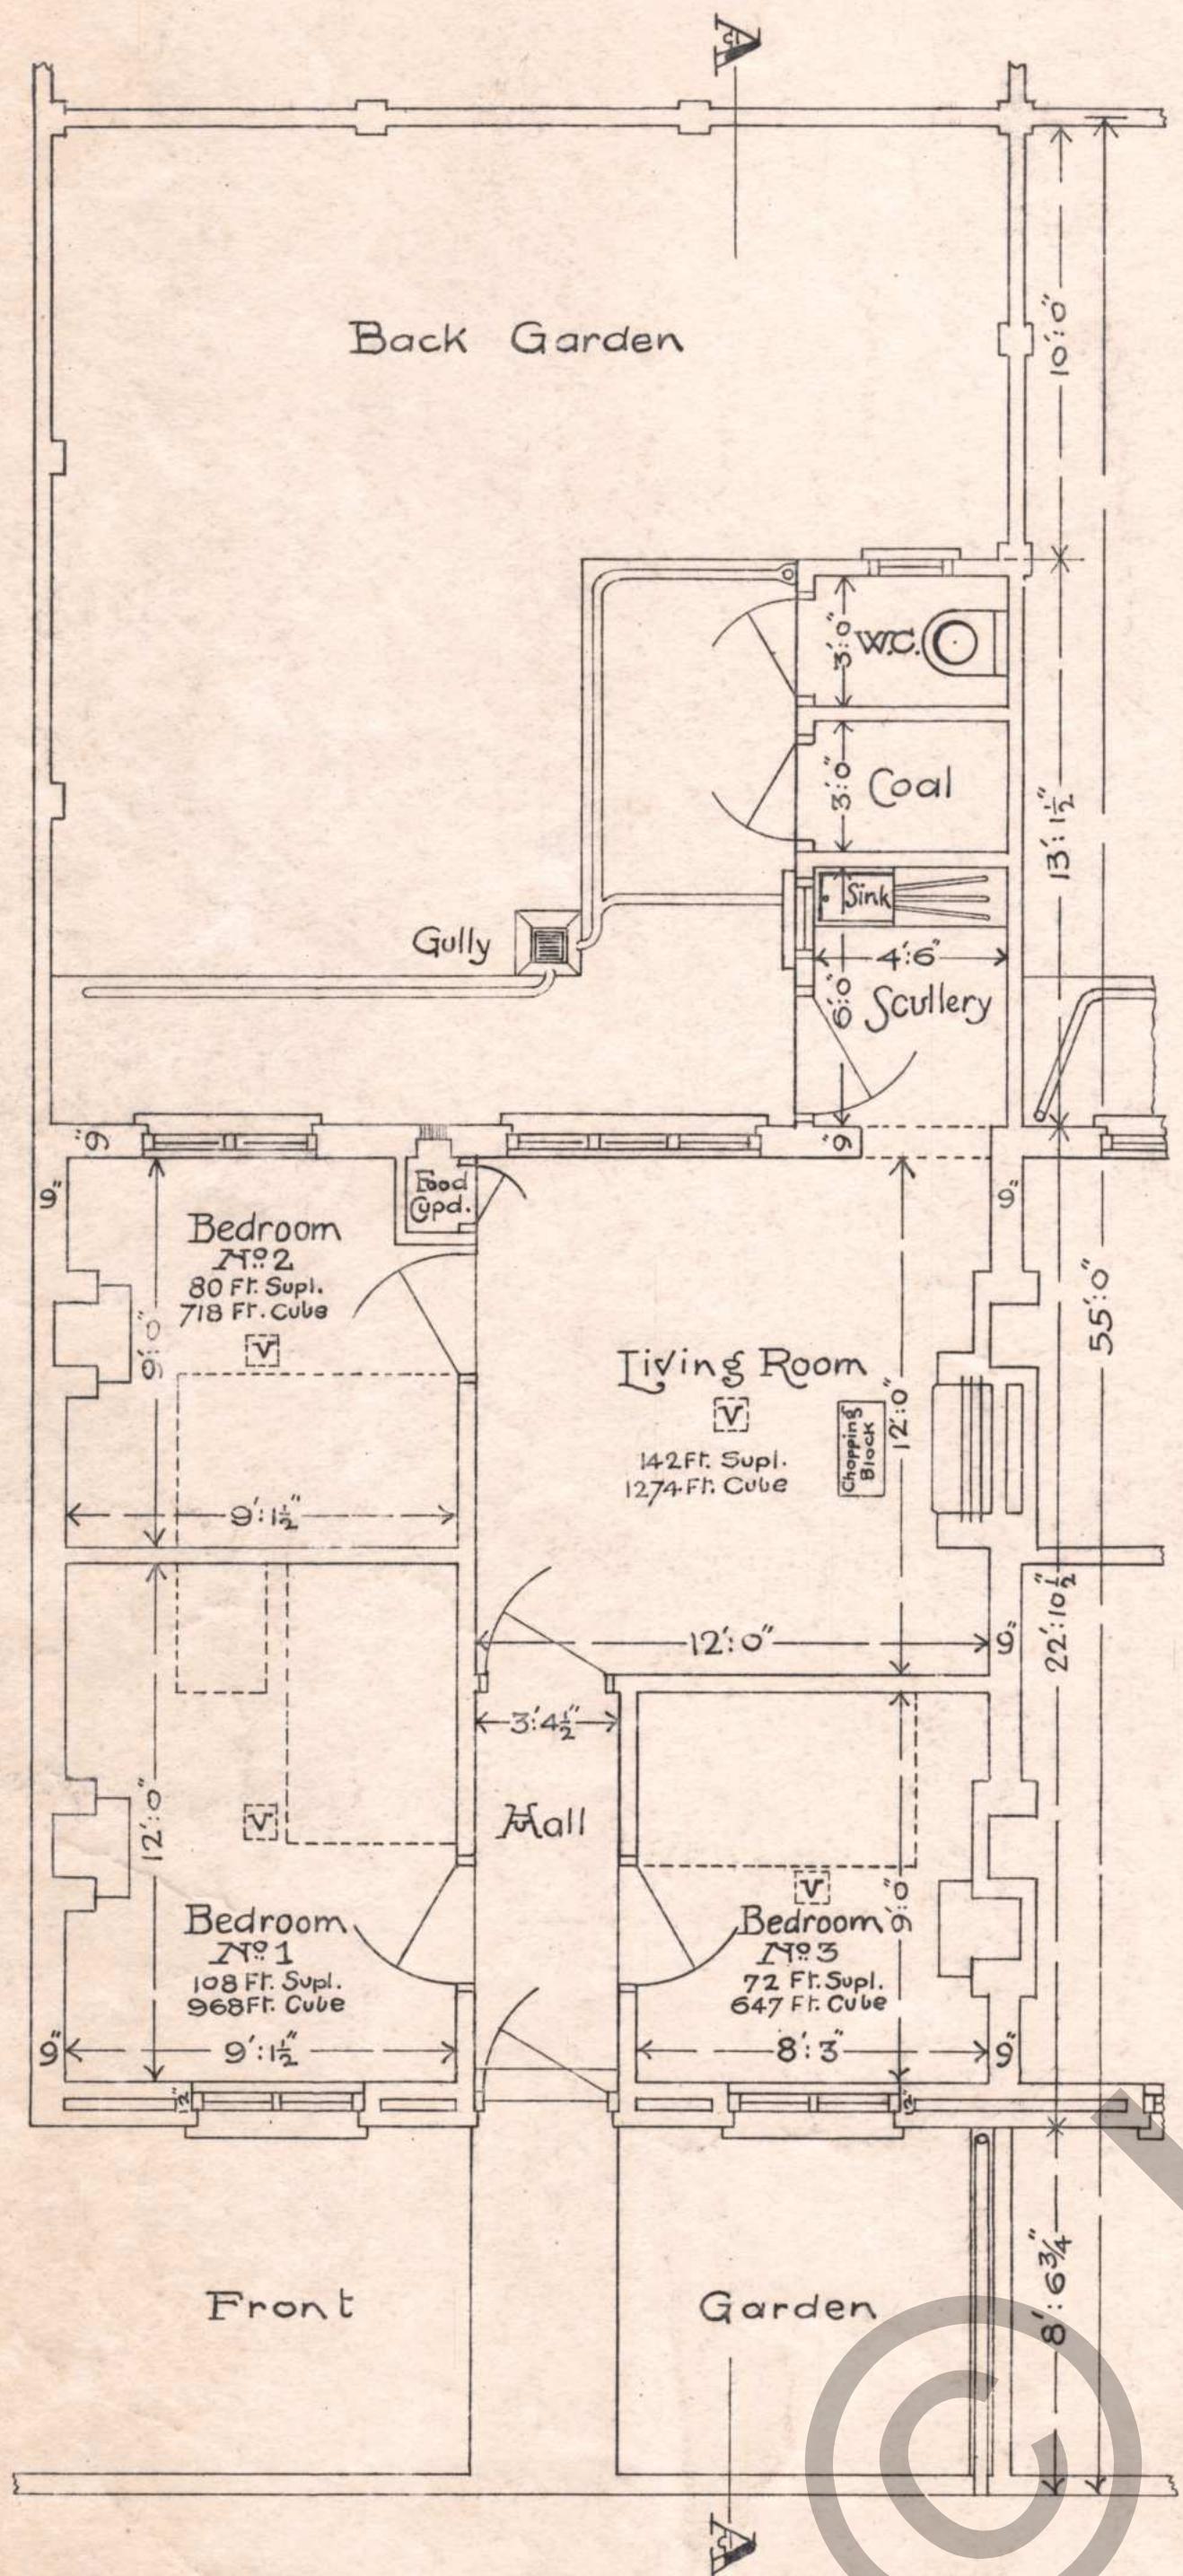

1274
637
1911
950-0-0


Scale - 4 Feet to One Inch.

J. J. Peacocke, B.A., B.E.,
City Surveyor,
Architect.
3rd Sep. 1913.


LIMERICK COUNTY BOROUGH COUNCIL
HOUSING SCHEME




FRONT ELEVATION

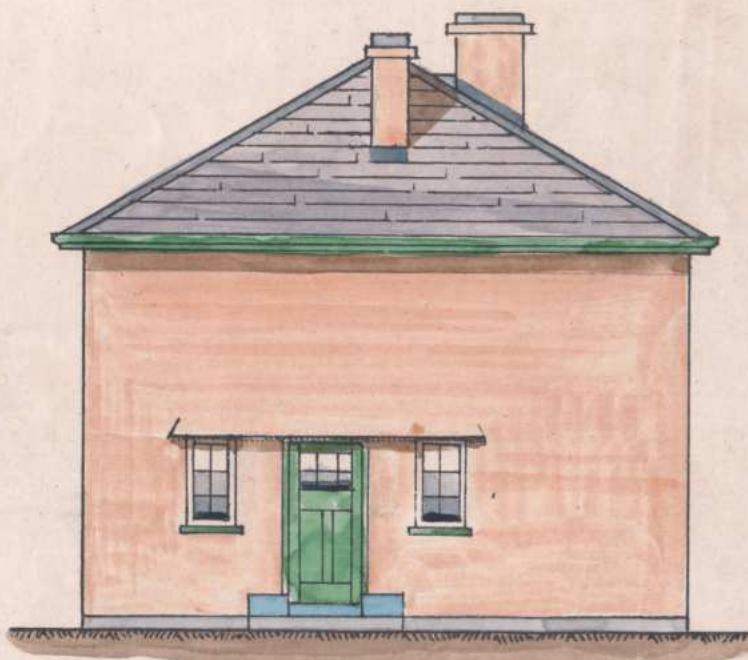

SIDE ELEVATION

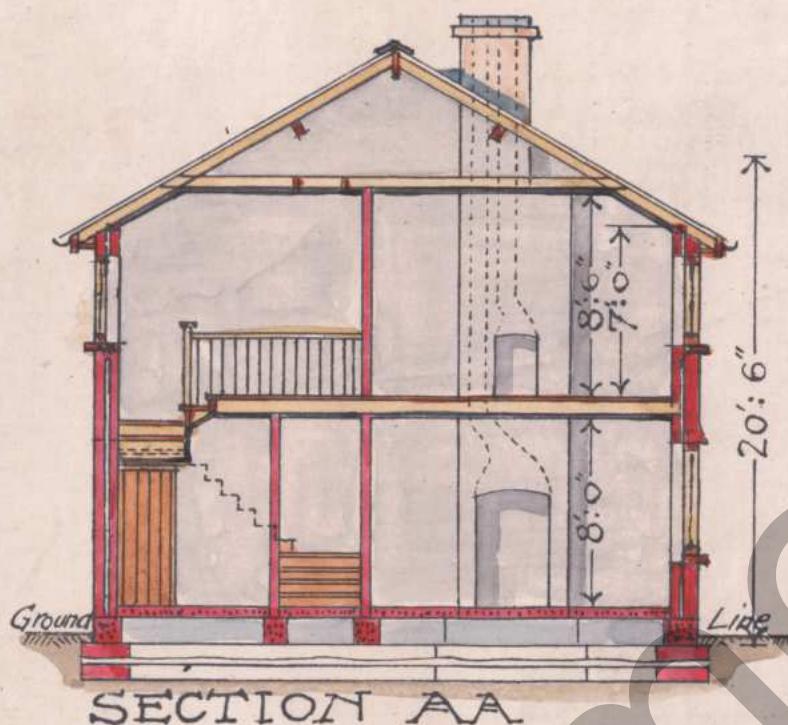

SECTION AA

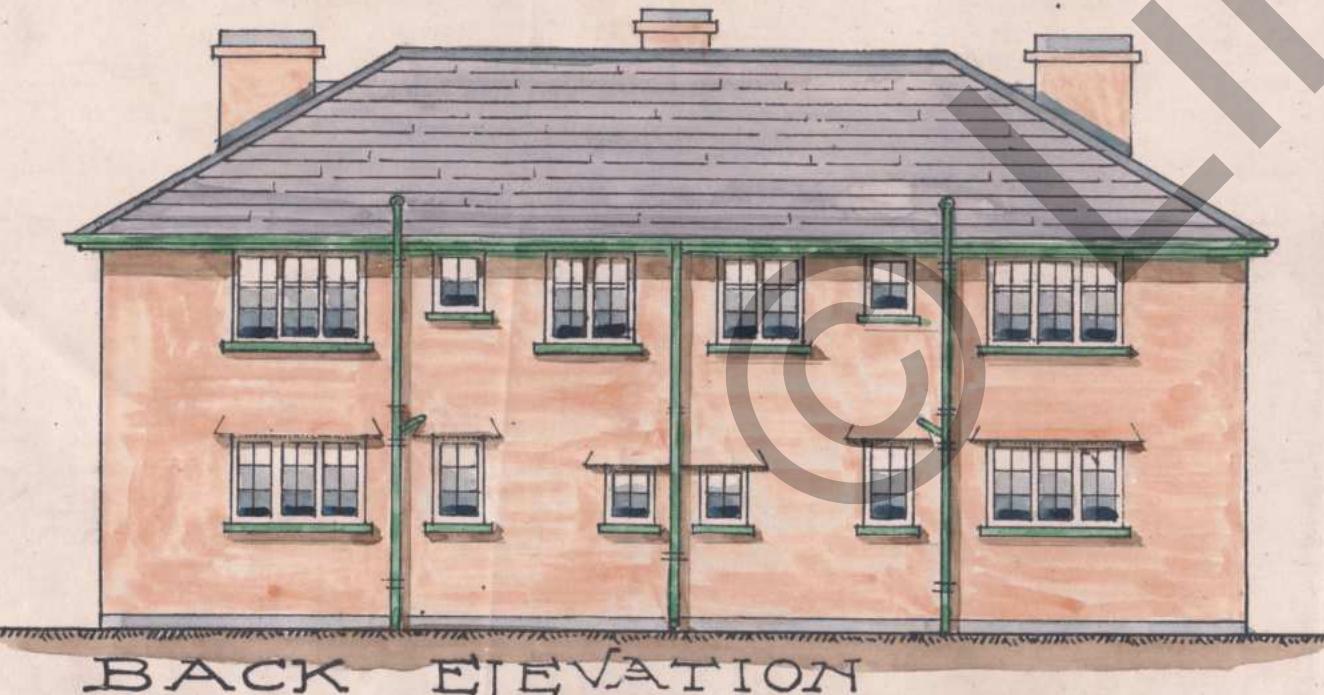


BACK ELEVATION


PAIR OF COTTAGES CLASS C



ROOF PLAN

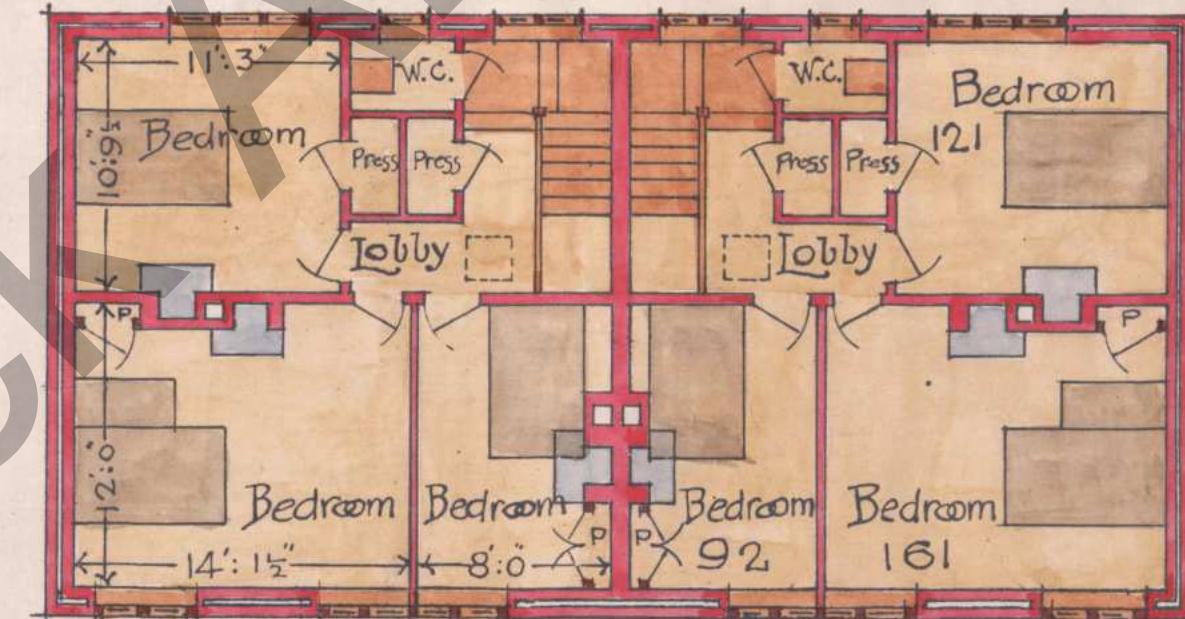

FIRST FLOOR PLAN

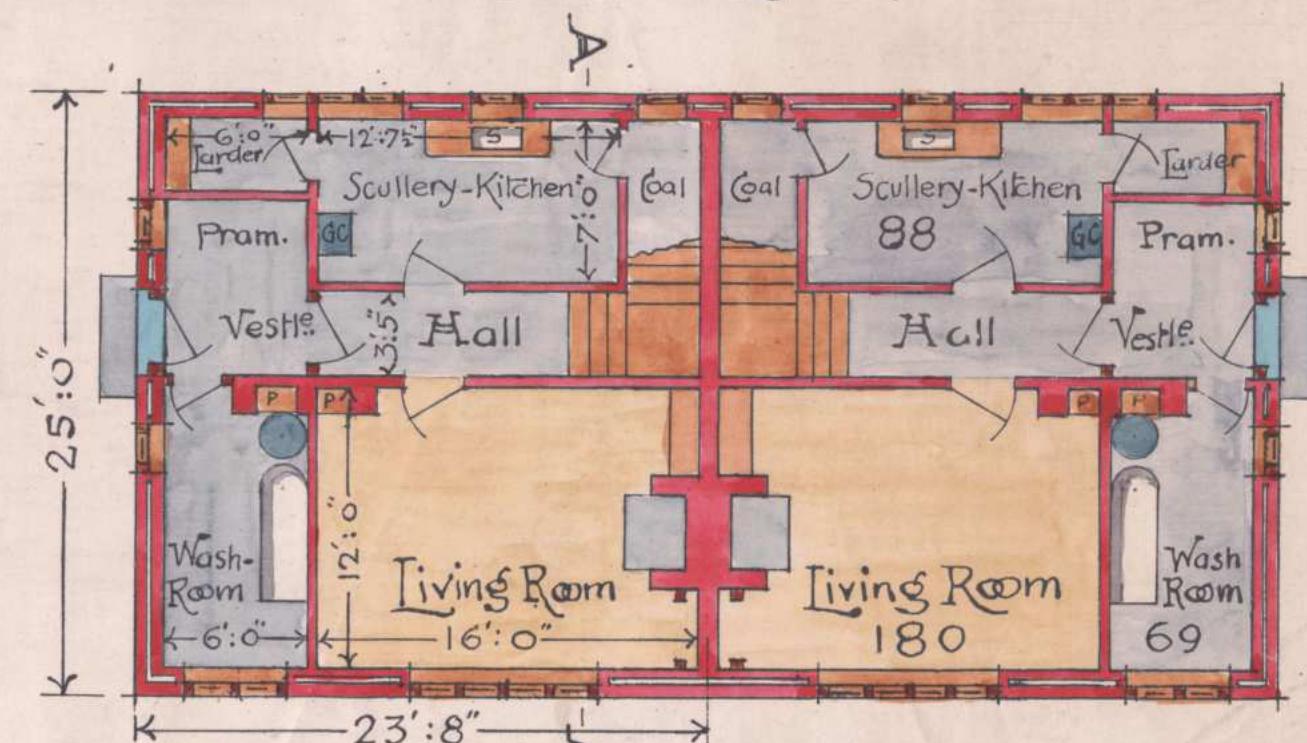

GROUND FLOOR PLAN


Scale-8 Feet = 1 Inch.

LUG/LD/1(2)(2)
J.J. Peacocke, B.A., B.E.,
Architect,
M.F. LIMERICK.


LIMERICK COUNTY BOROUGH COUNCIL
HOUSING SCHEME



FRONT ELEVATION

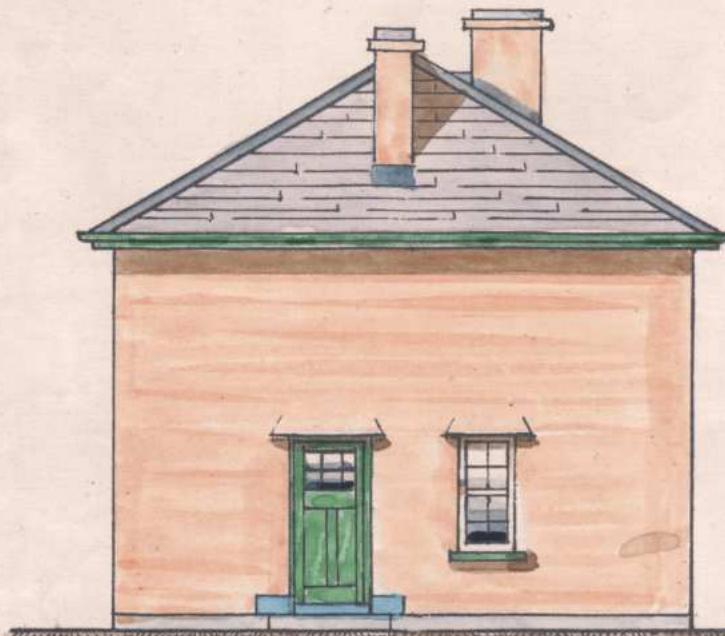

SIDE ELEVATION

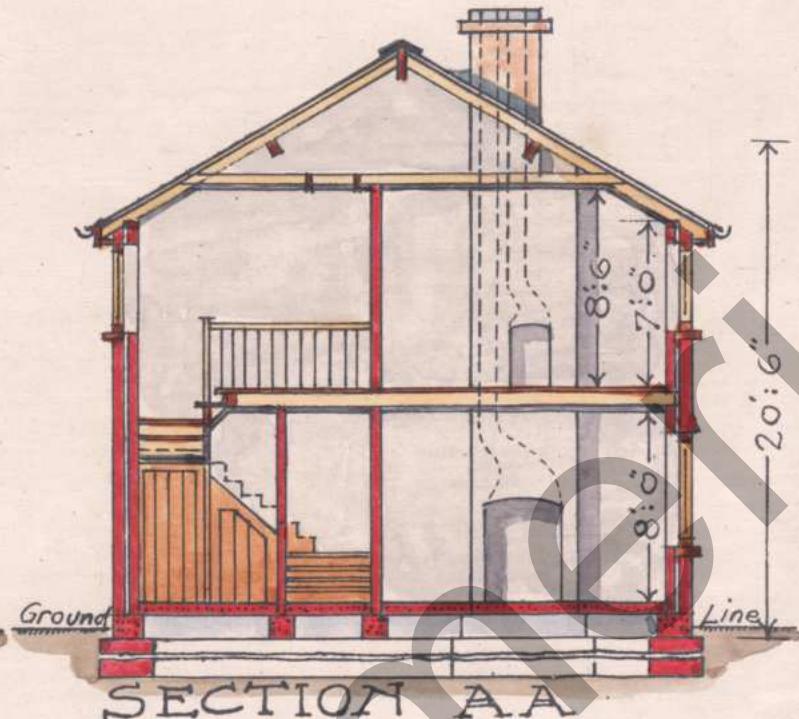

SECTION AA




BACK ELEVATION


PAIR OF COTTAGES CLASS D



ROOF PLAN

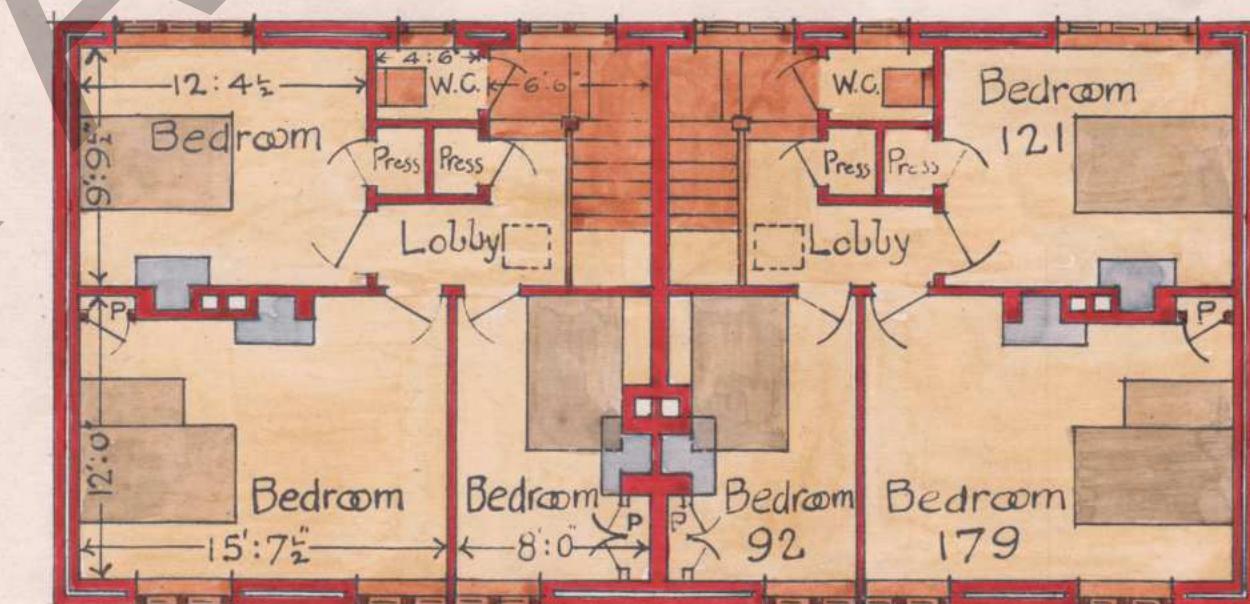

FIRST FLOOR PLAN

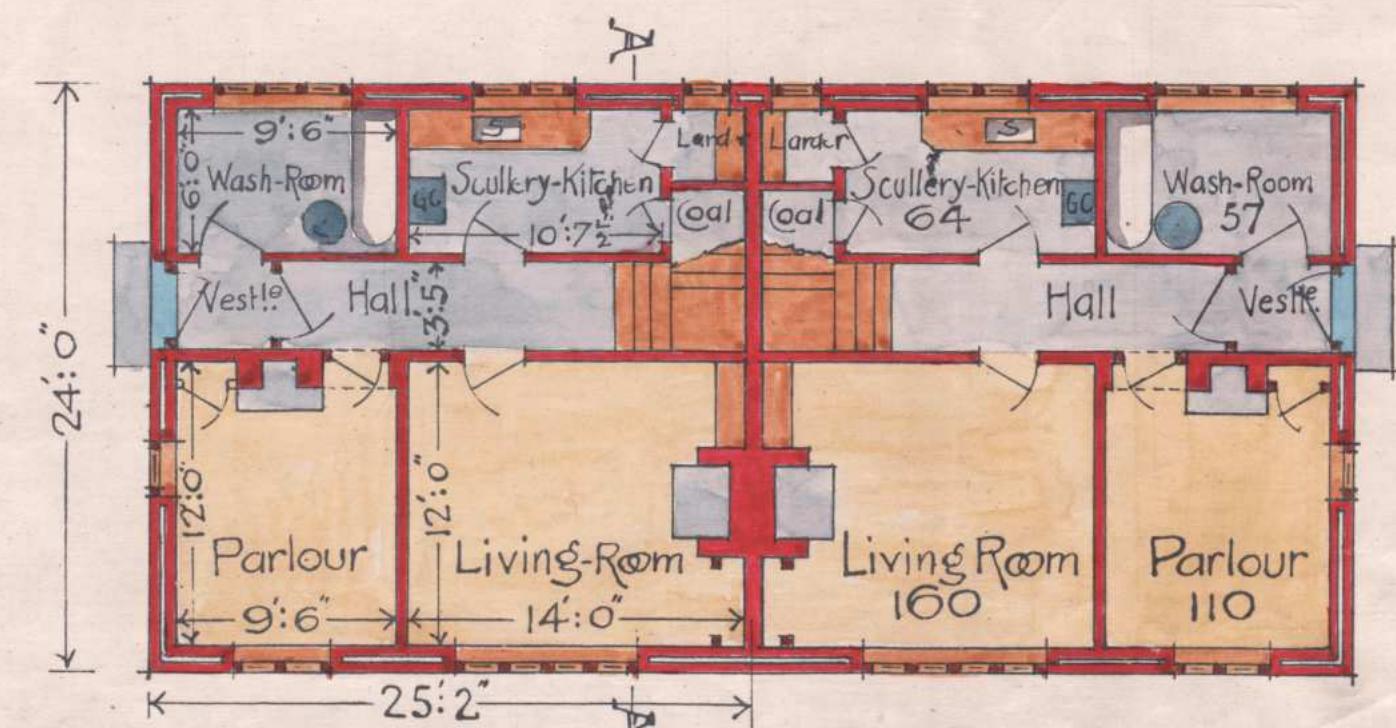

GROUND FLOOR PLAN

Scale - 8 Feet = 1 Inch.

J. J. Peacocke, B.A.B.E.
Architect,
LIMERICK.
M.F.


Limerick (12/3)

LIMERICK CO. BORO' COUNCIL

DESIGNS FOR WORKERS' HOUSES

SCALE 8 FT. TO AN INCH

HOUSING OF WORKING CLASSES

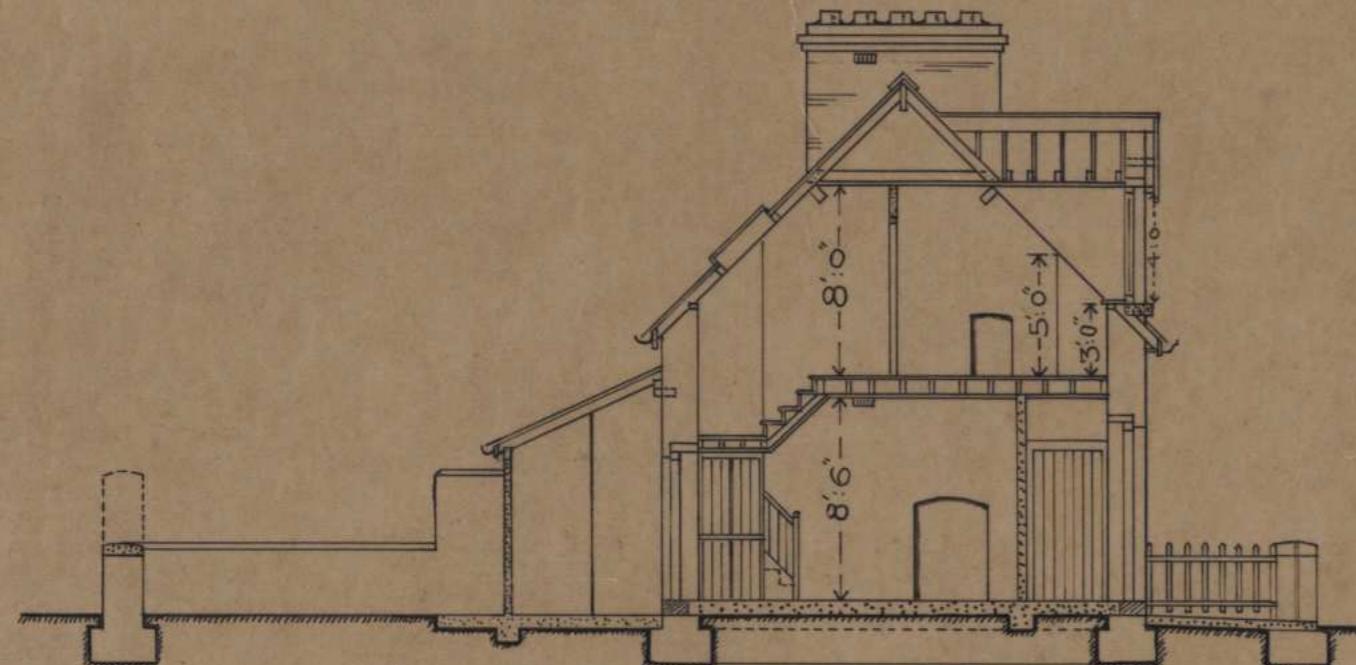

SECTION AA
THRU' 5-ROOMED HOUSE




5-ROOMED HOUSE



4-ROOMED HOUSE
FRONT ELEVATIONS



3-ROOMED HOUSE

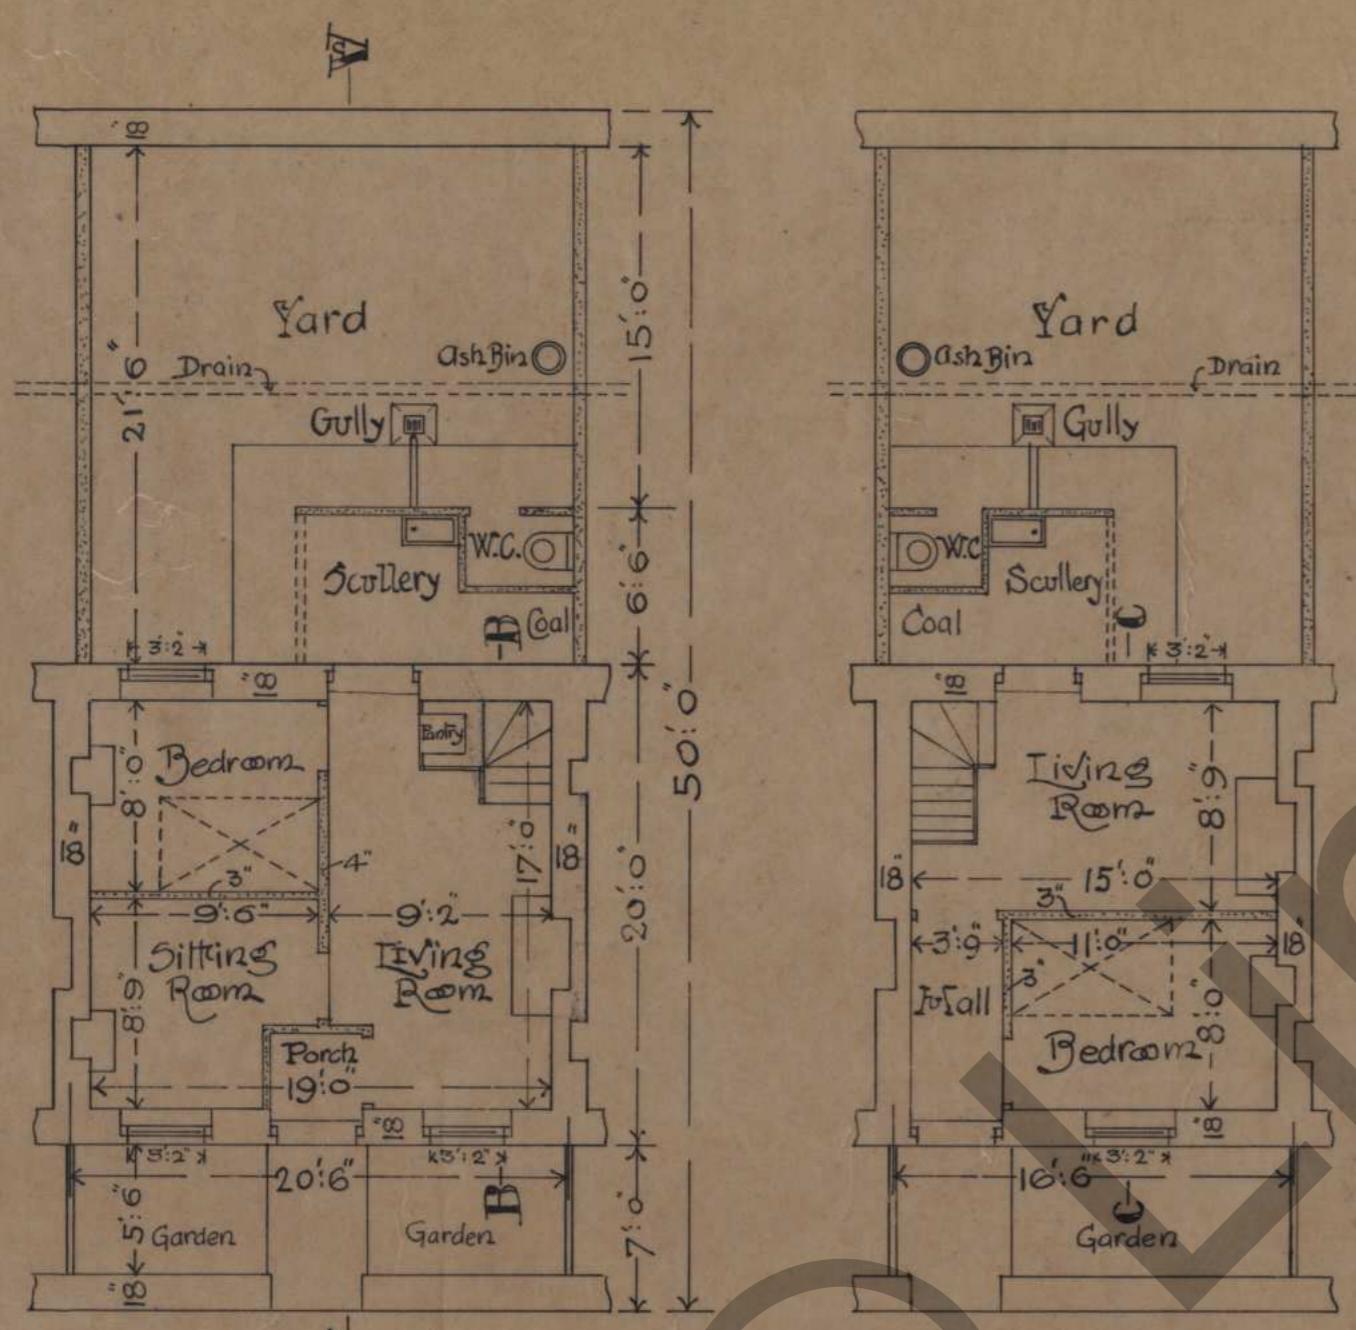


5 & 4 ROOMED HOUSE

GROUND PLANS


3-ROOMED HOUSE

Town Hall,
Limerick,
Dated day of


19 .

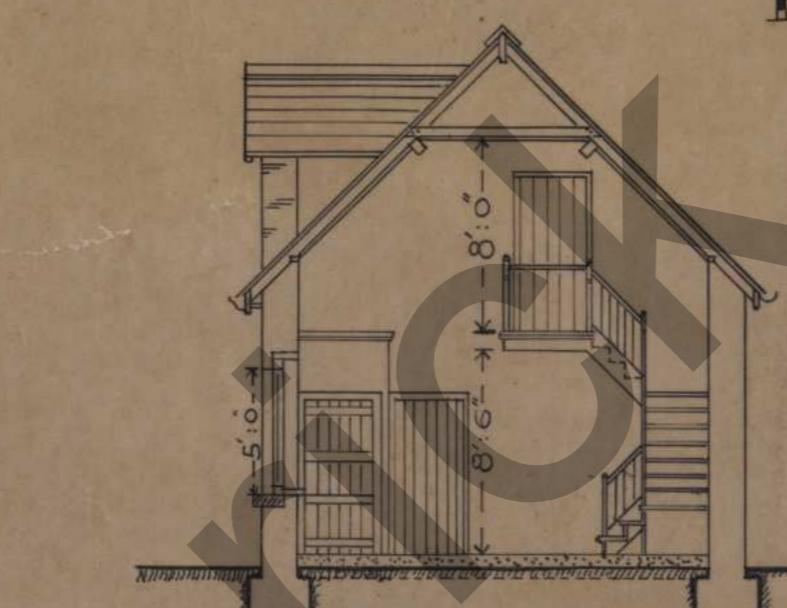


SECTION BB
THRU 4-ROOMED HOUSE

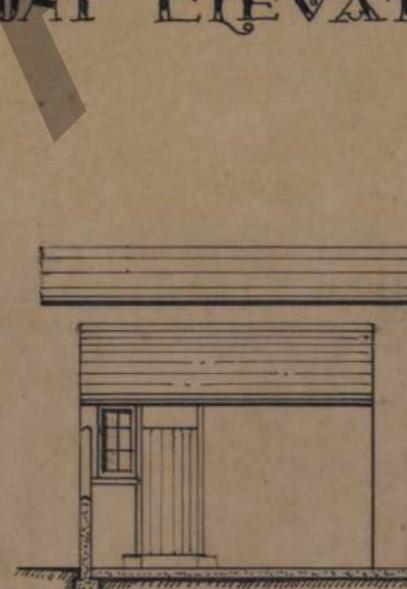


ELEVATION
OF SCULLERY & W.C.

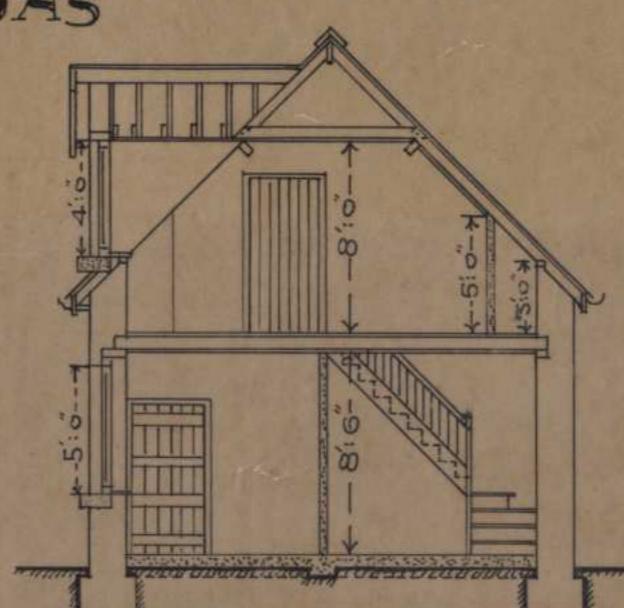


SECTION CC
THRU 3-ROOMED HOUSE

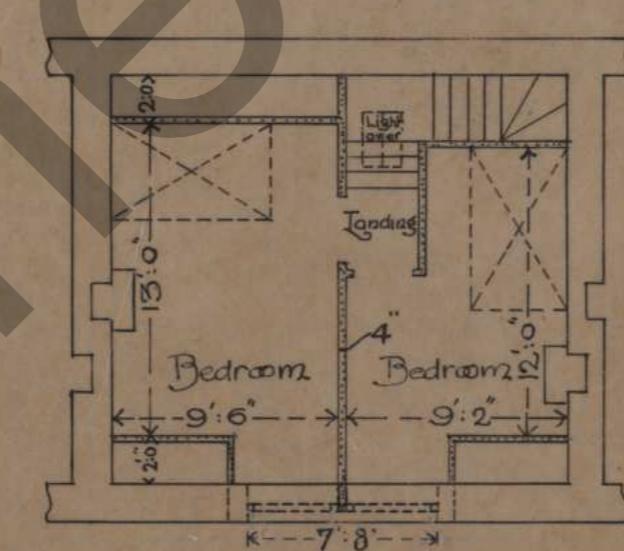

5-ROOMED HOUSE

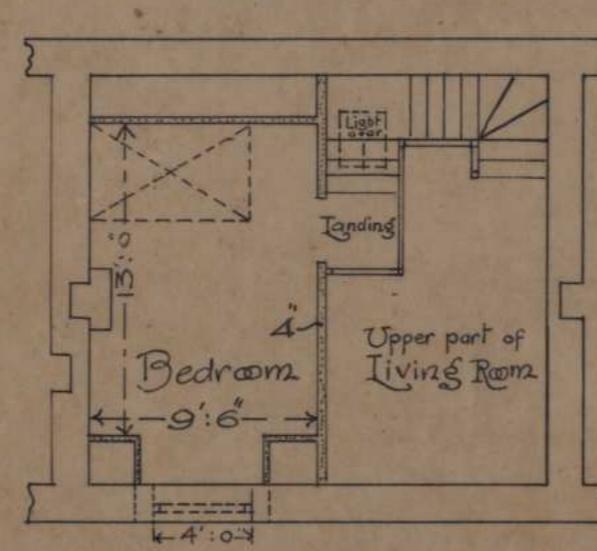


4-ROOMED HOUSE

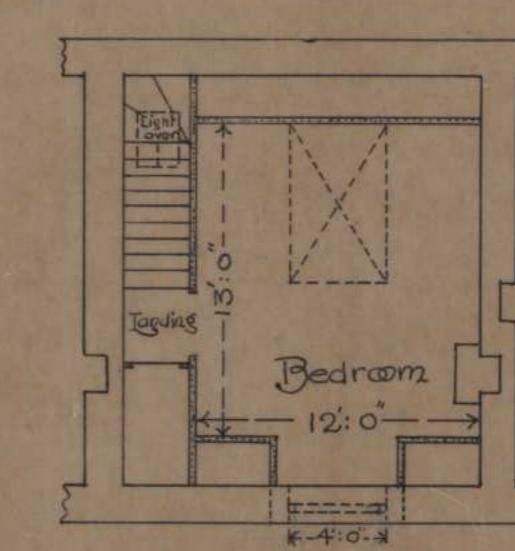


3-ROOMED HOUSE

ATTIC PLANS


J.J. Peacocke, B.A., B.E.,
City Surveyor,
Architect.

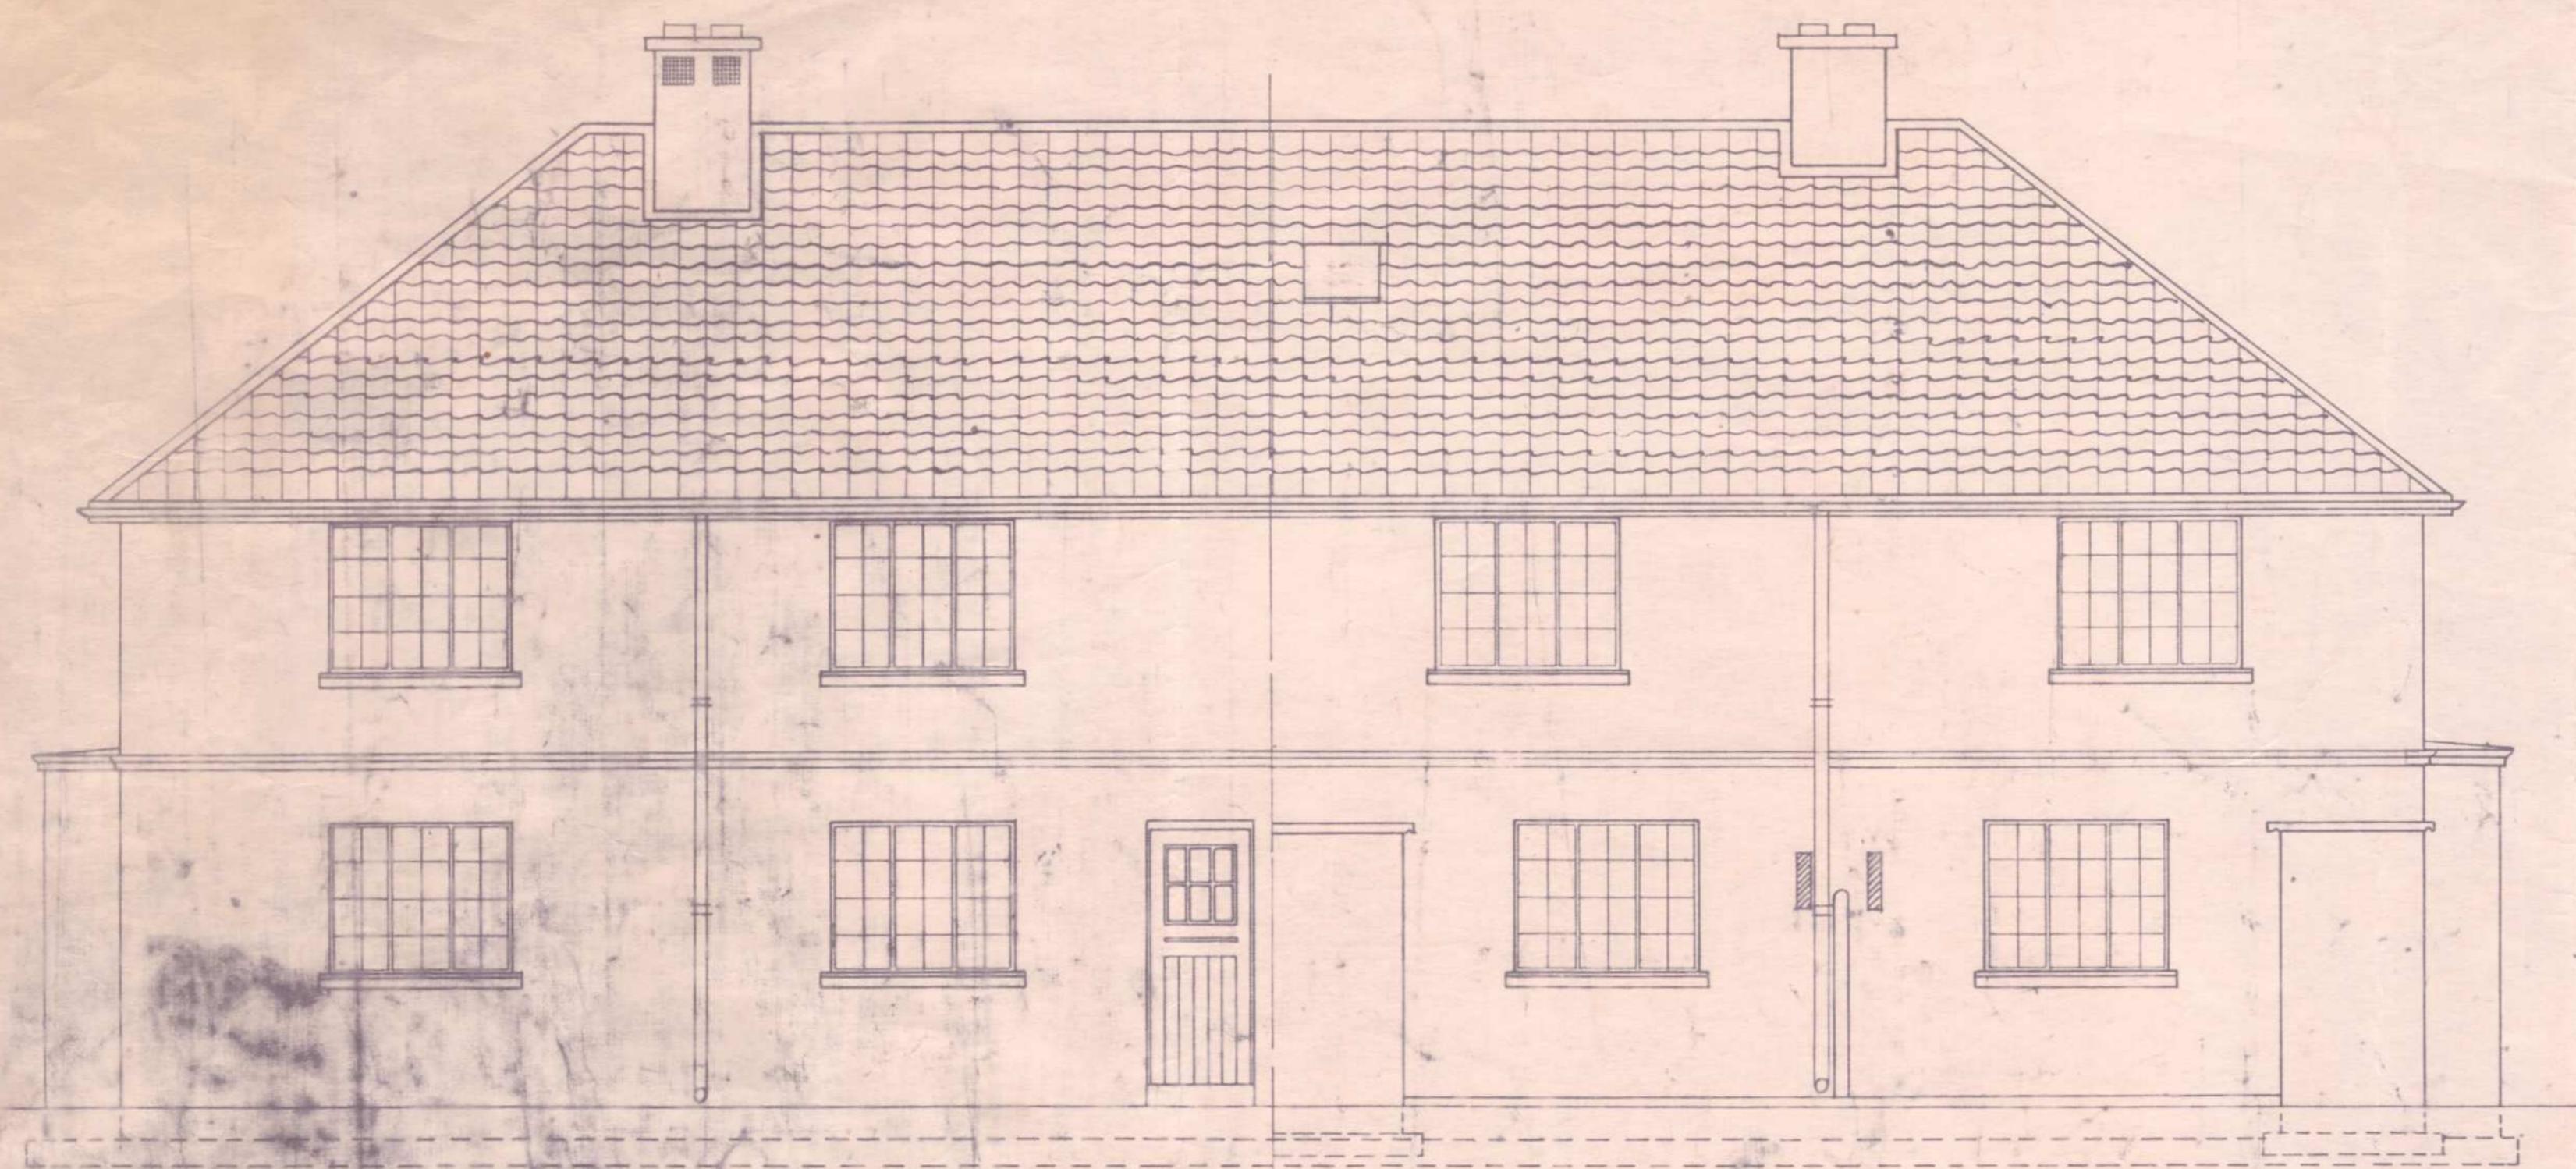



FRONT ELEVATION

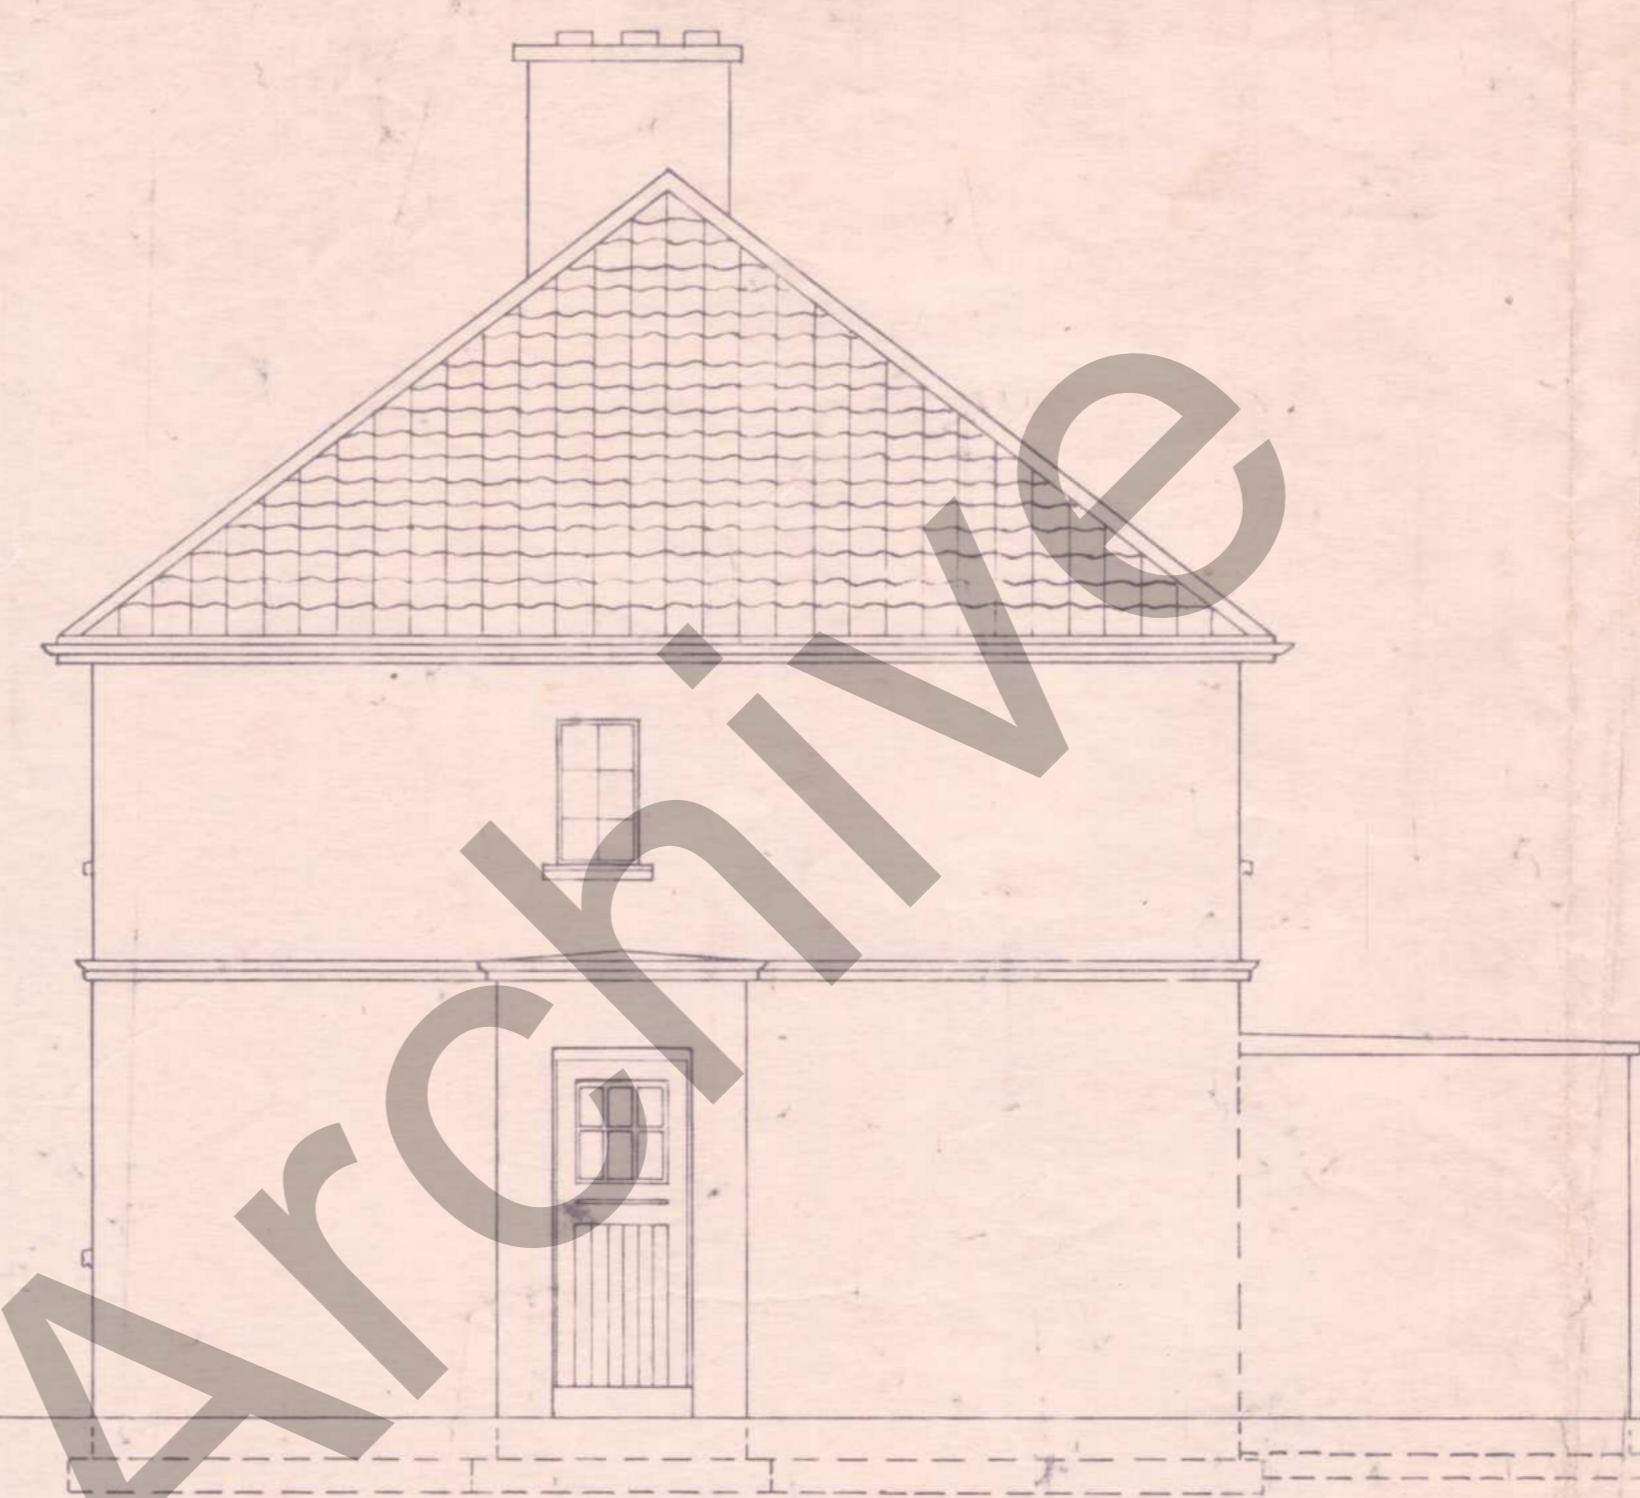

END ELEVATION

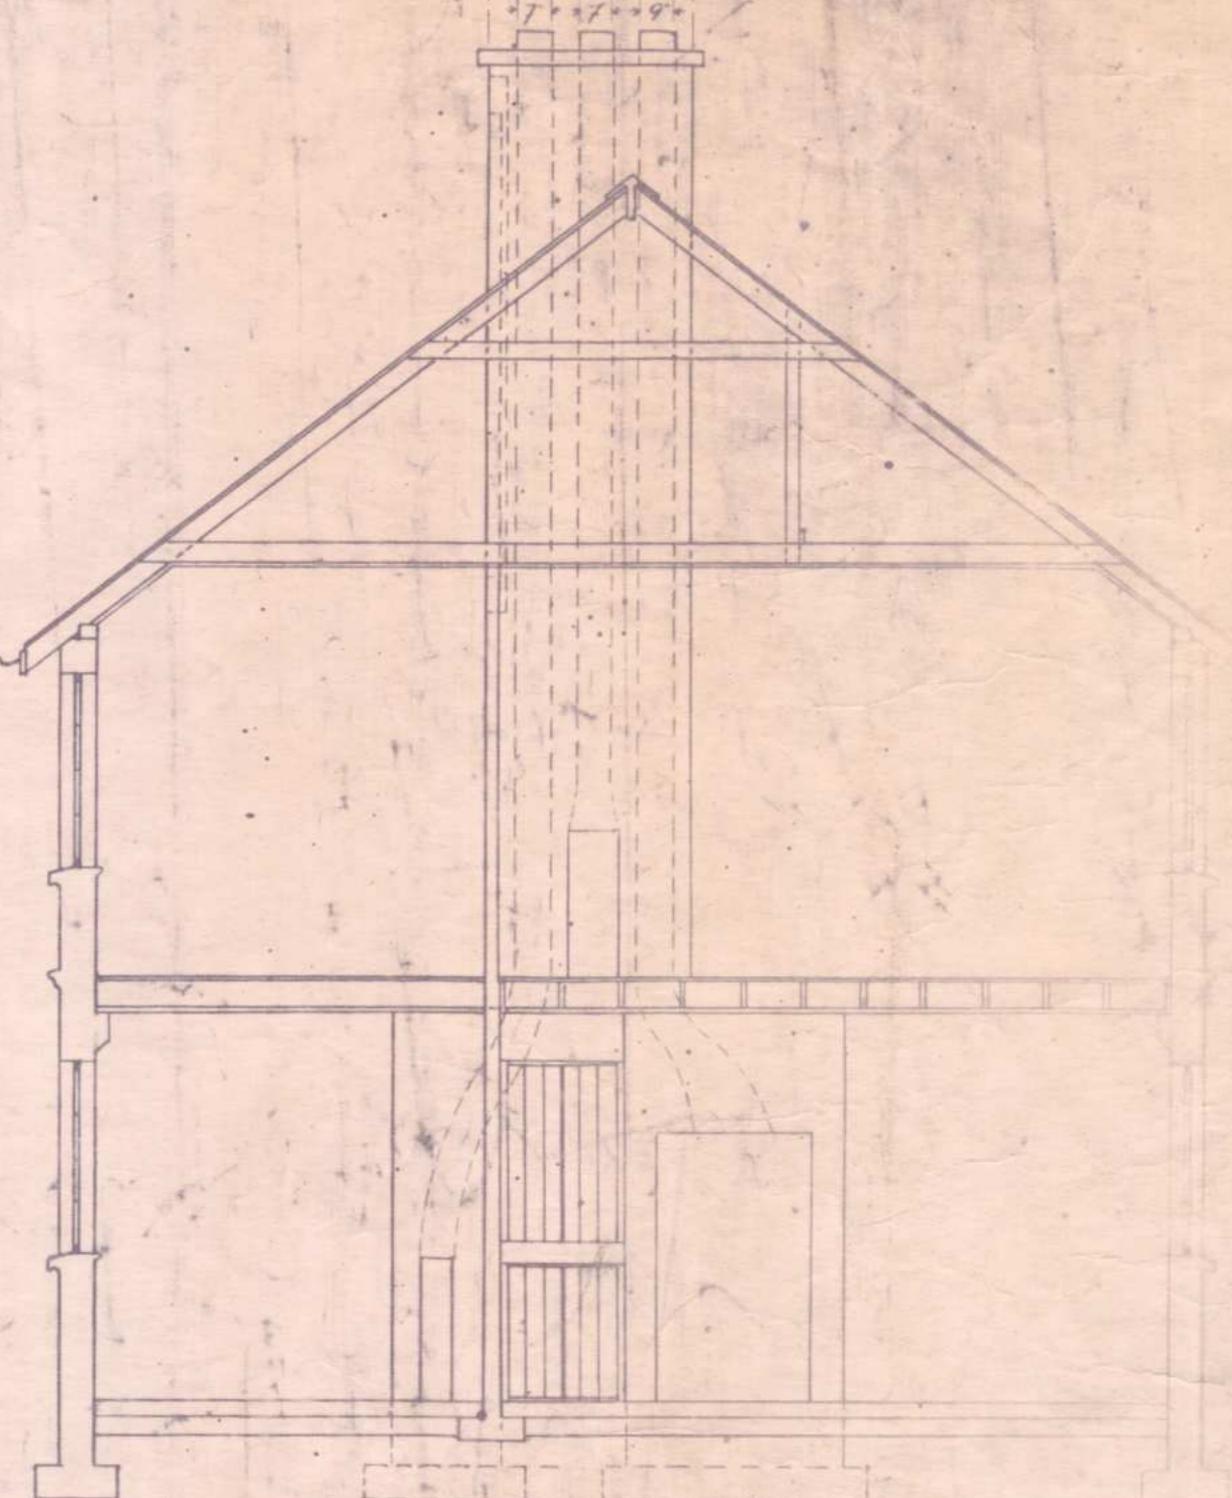

SECTION. C-D

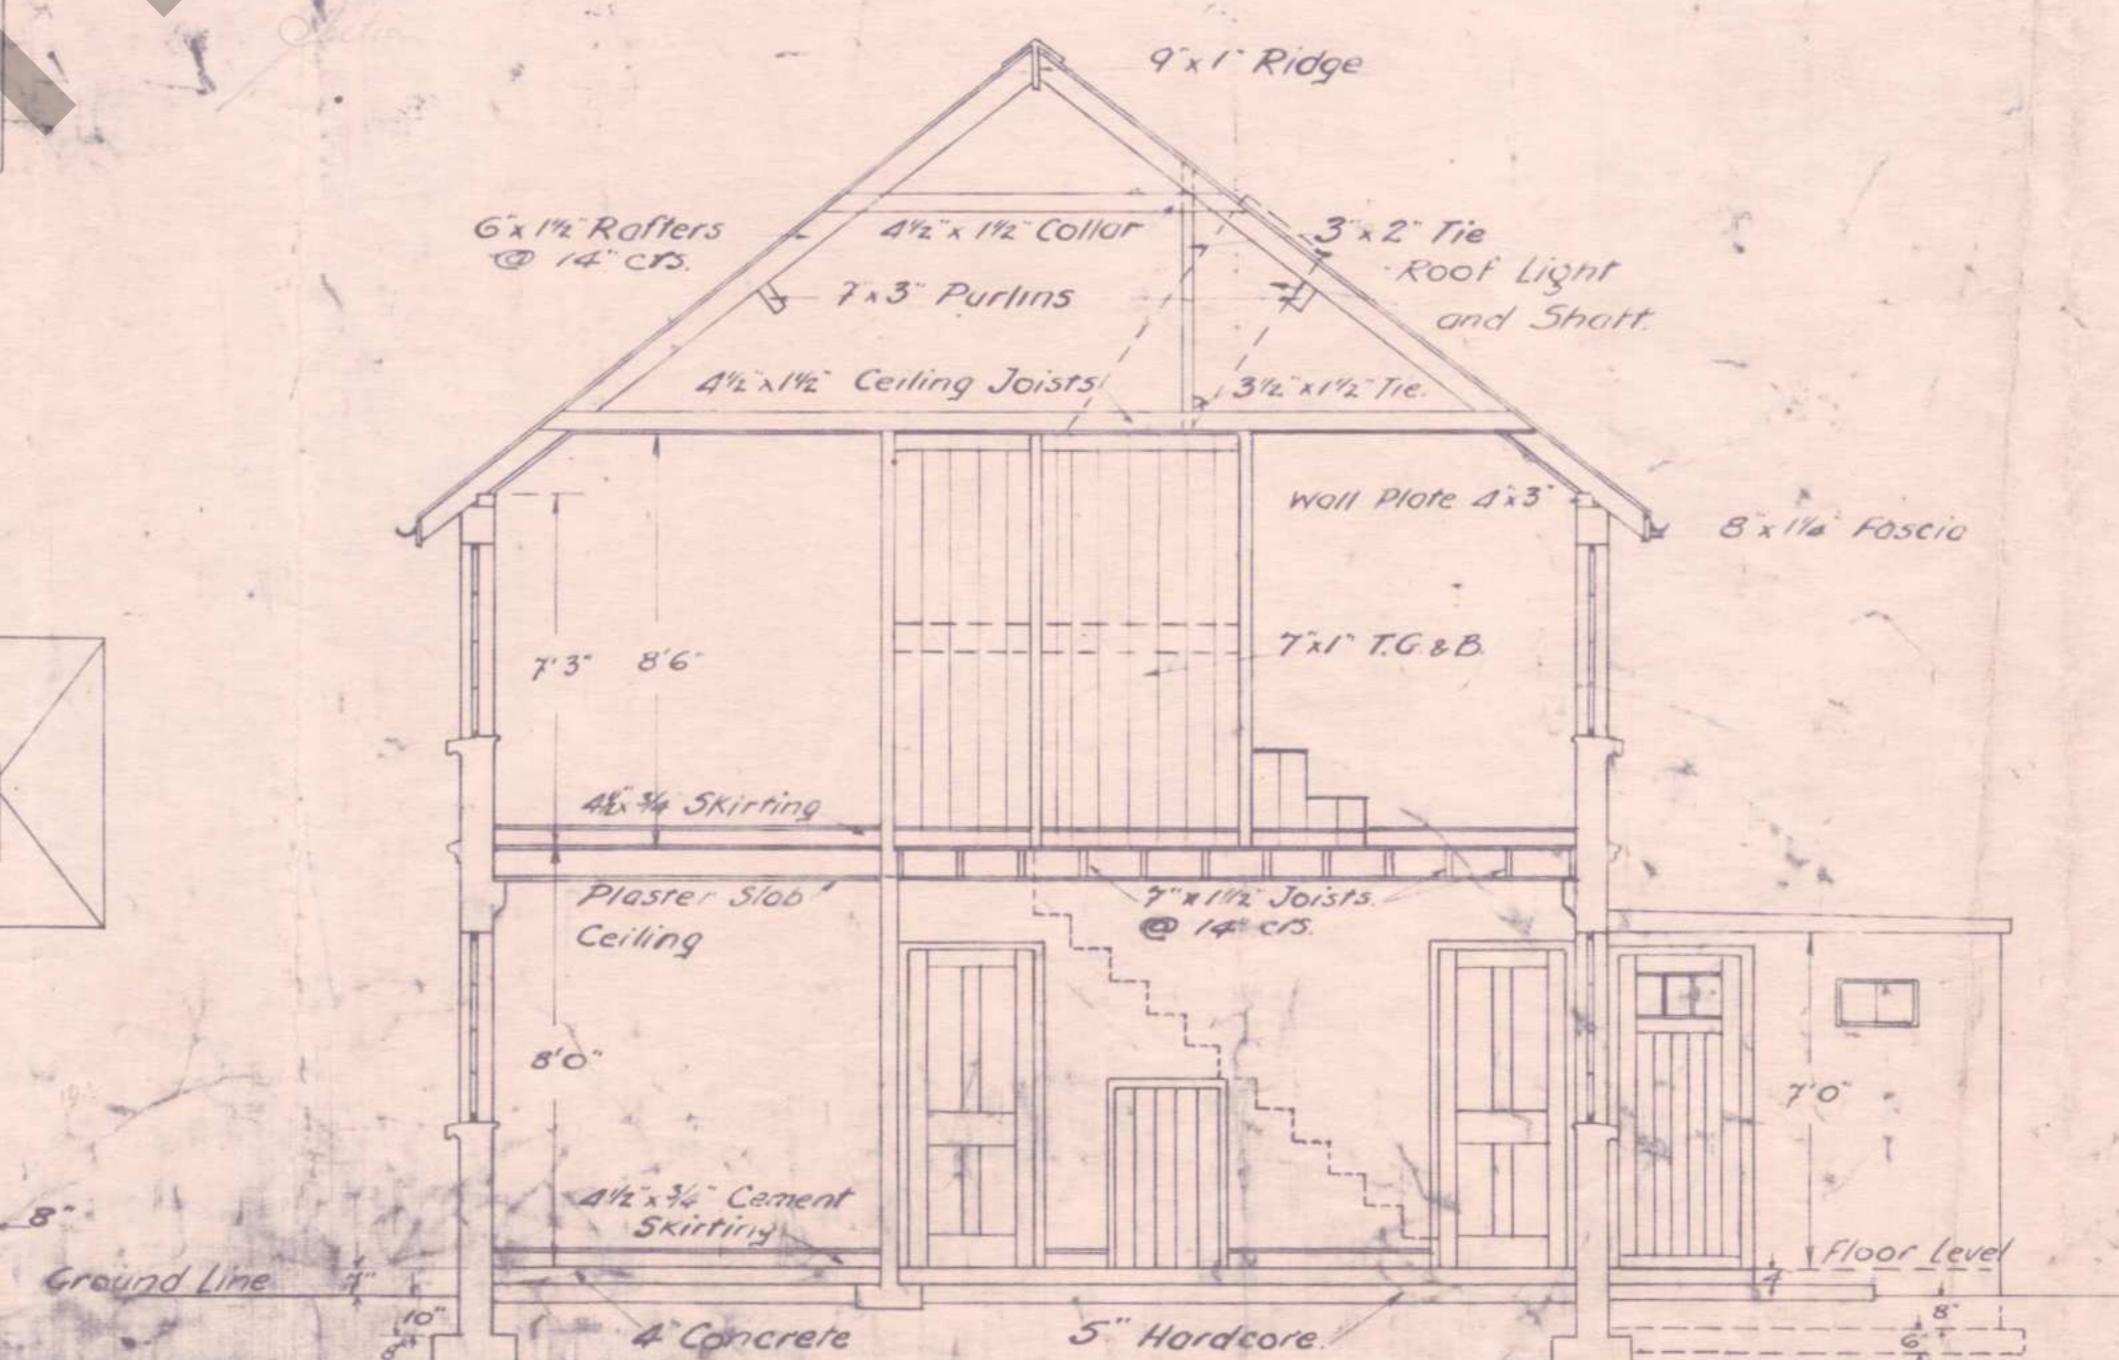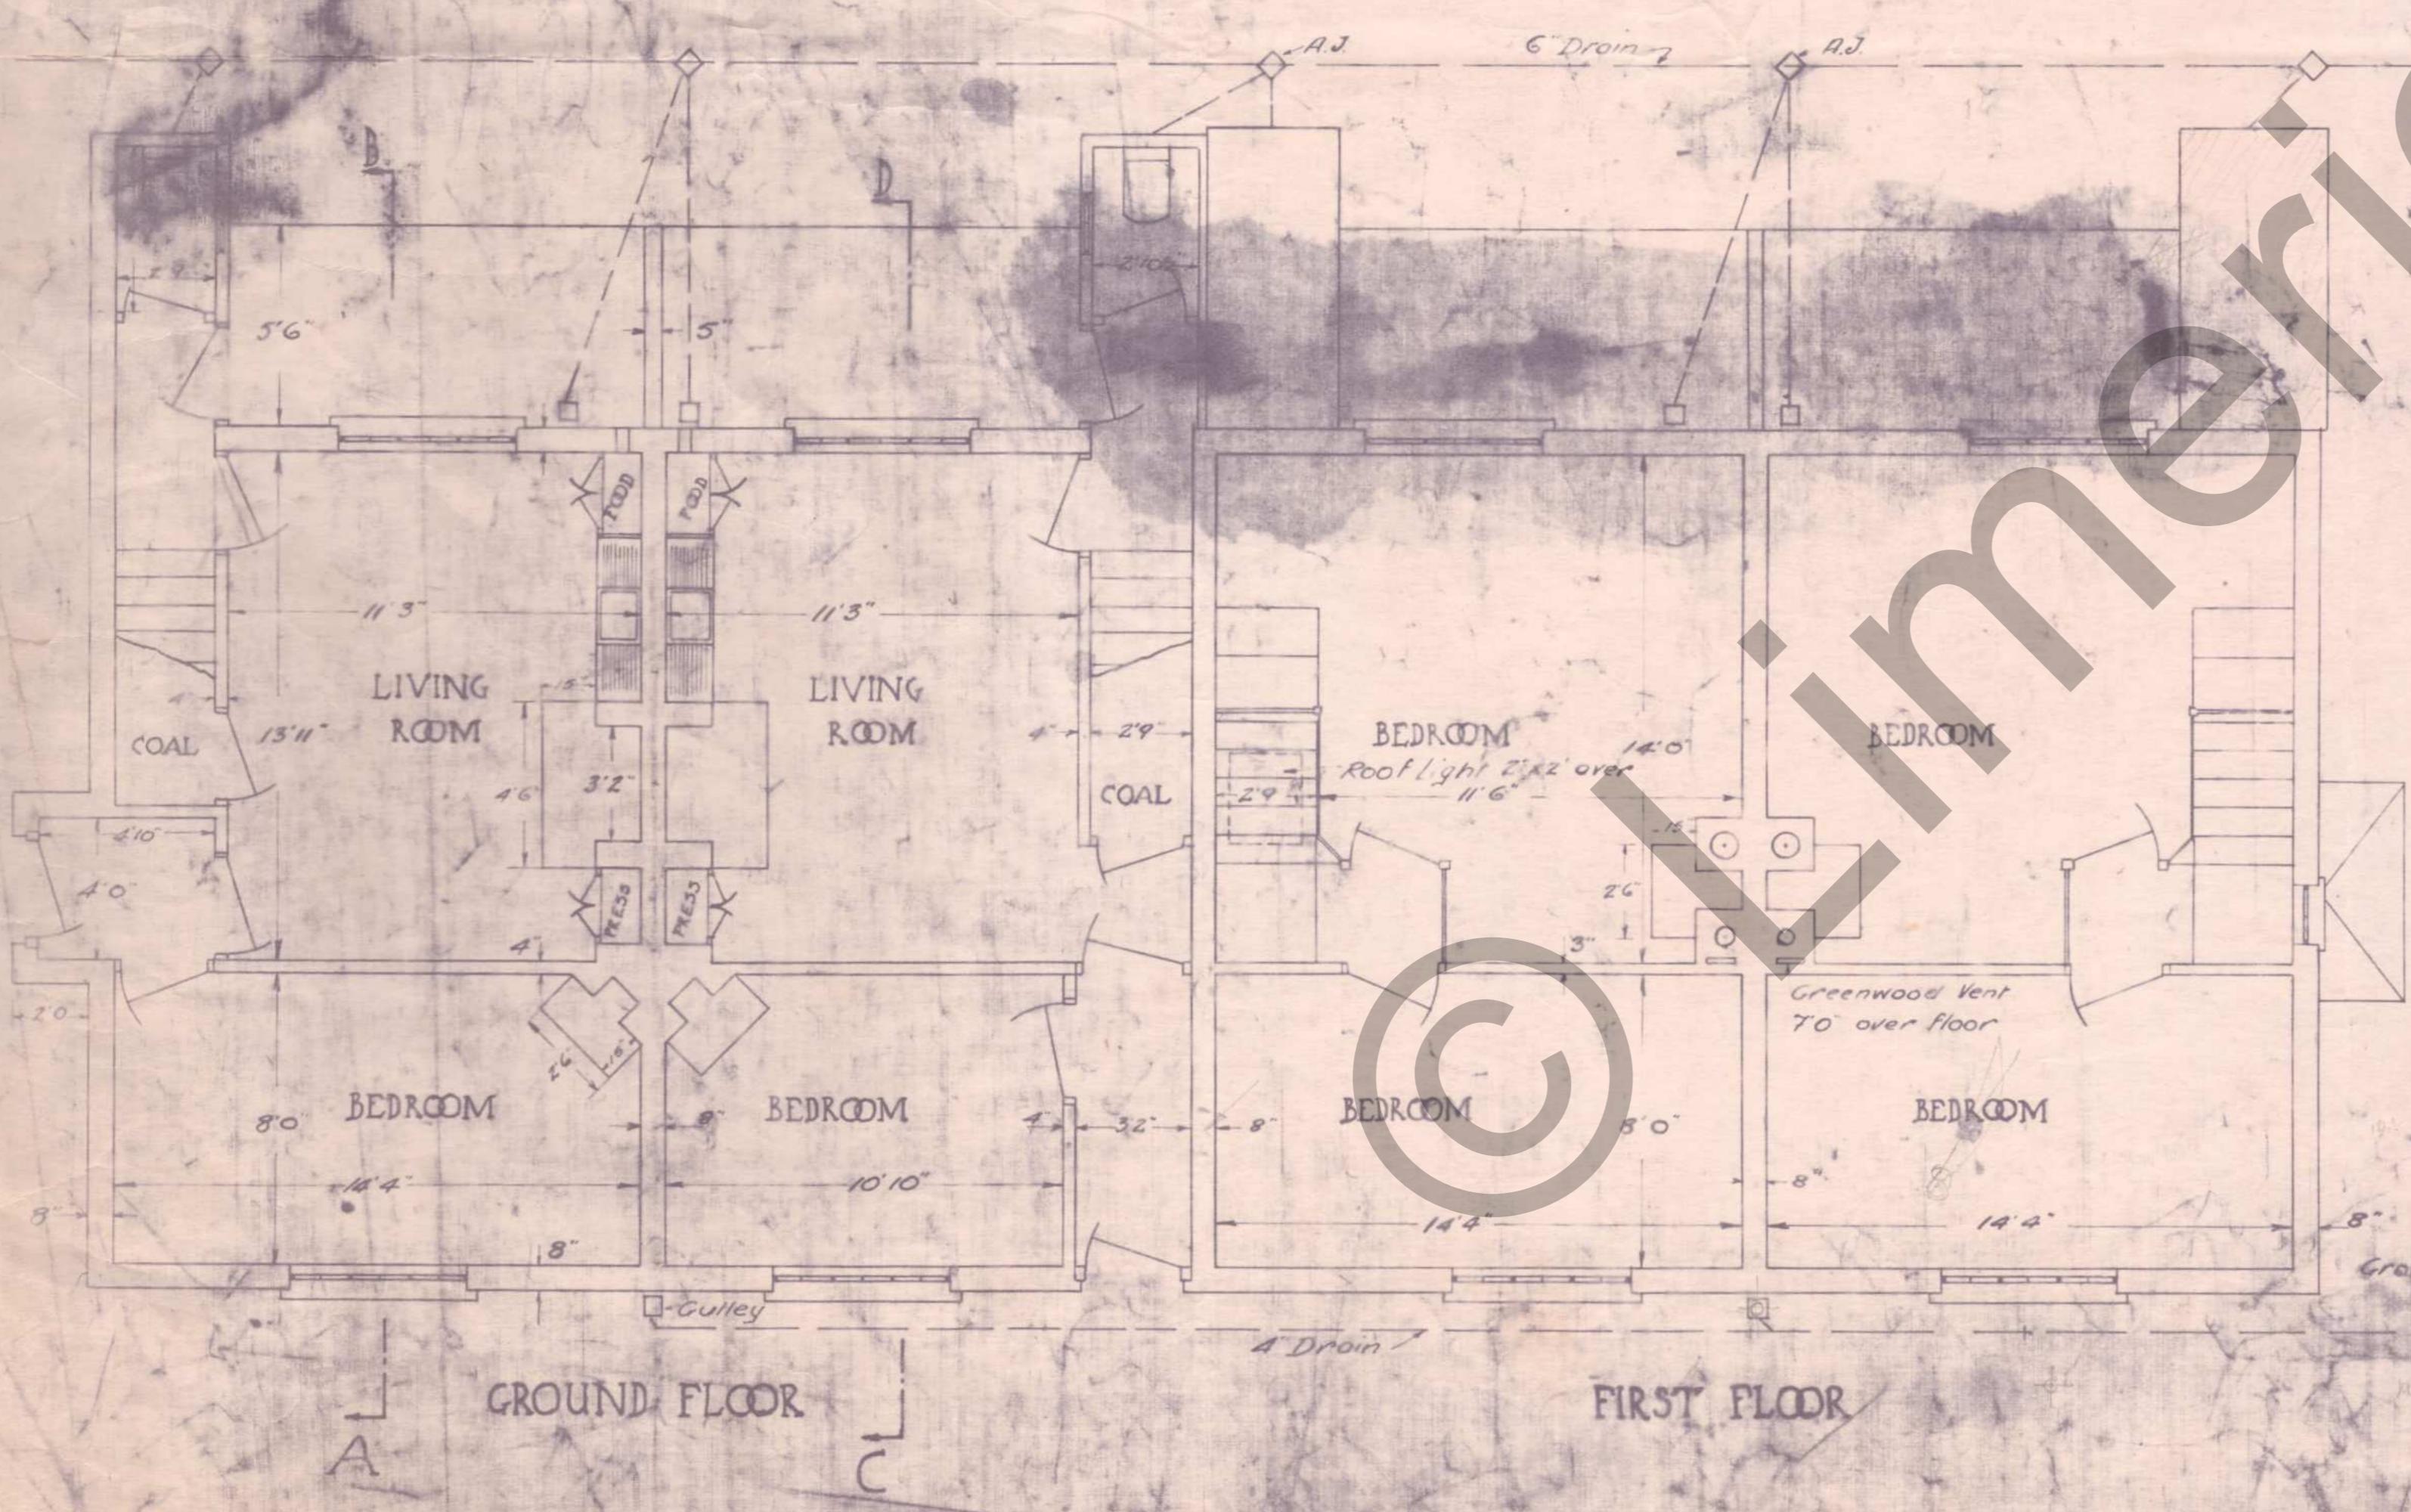

SECTION A-B

LIMERICK Co BORO' Council

HOUSING PLANS — CLASS A

No 1 Design — Middle Houses

No 2 Design — End Houses

North Aspect

Scale 1 Foot to 1 Inch


L10/65
LIMERICK CO BORO' COUNCIL • FOUR ROOMED HOUSES • TYPE C₂ NORTH ASPECTS 8 BLOCK

scale — one inch to eight feet


Area within containing walls
Cubic contents at 22 high
Schedule of accommodation

living room
Bed room 1
Bed room 2
Bed room 3

754 sq. ft.
9234 cub. ft.
155⁰'
162⁰'
126⁰'
111⁰'
554⁰'

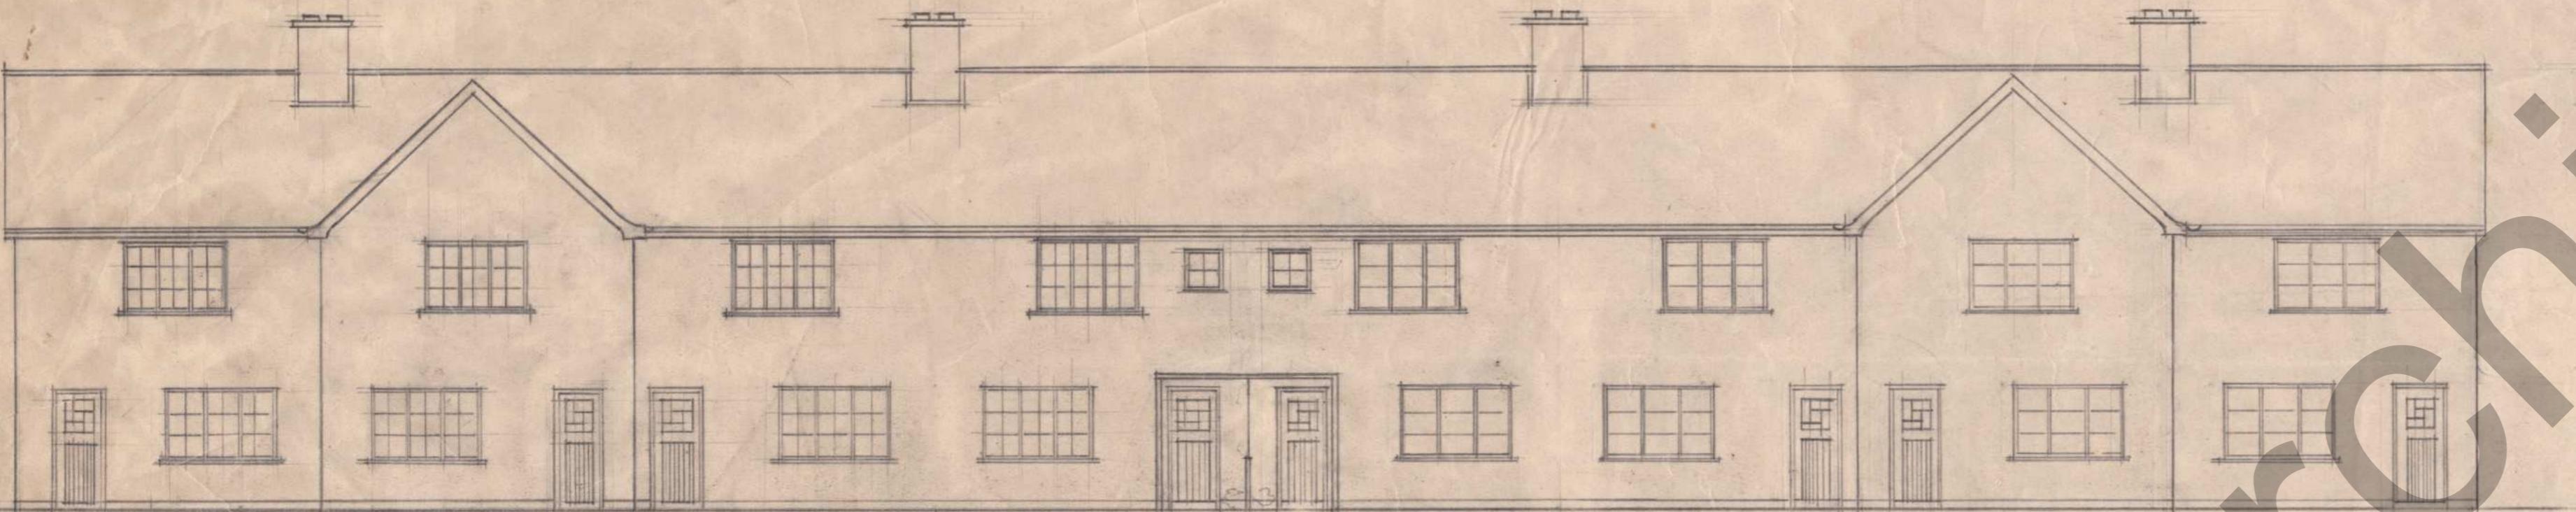


FRONT ELEVATION

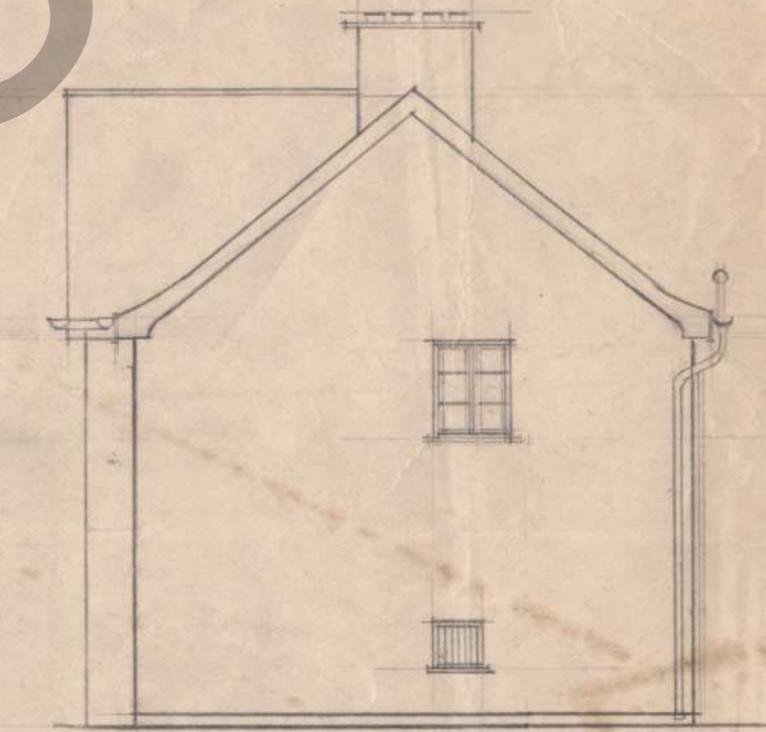


SIDE ELEVATION




REAR ELEVATION

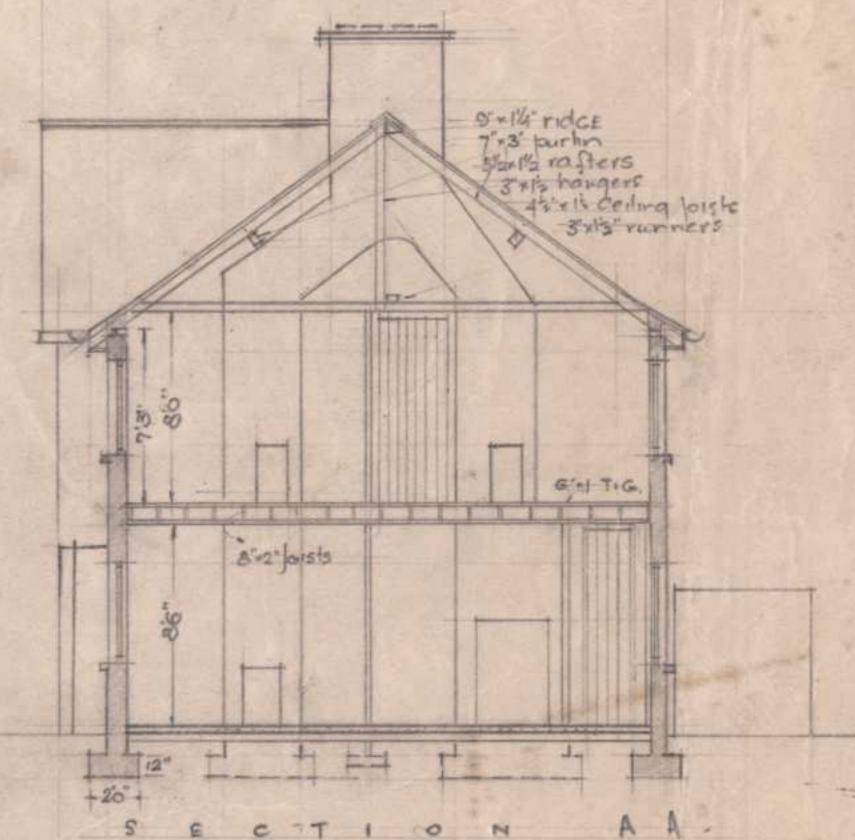

SECTION AA

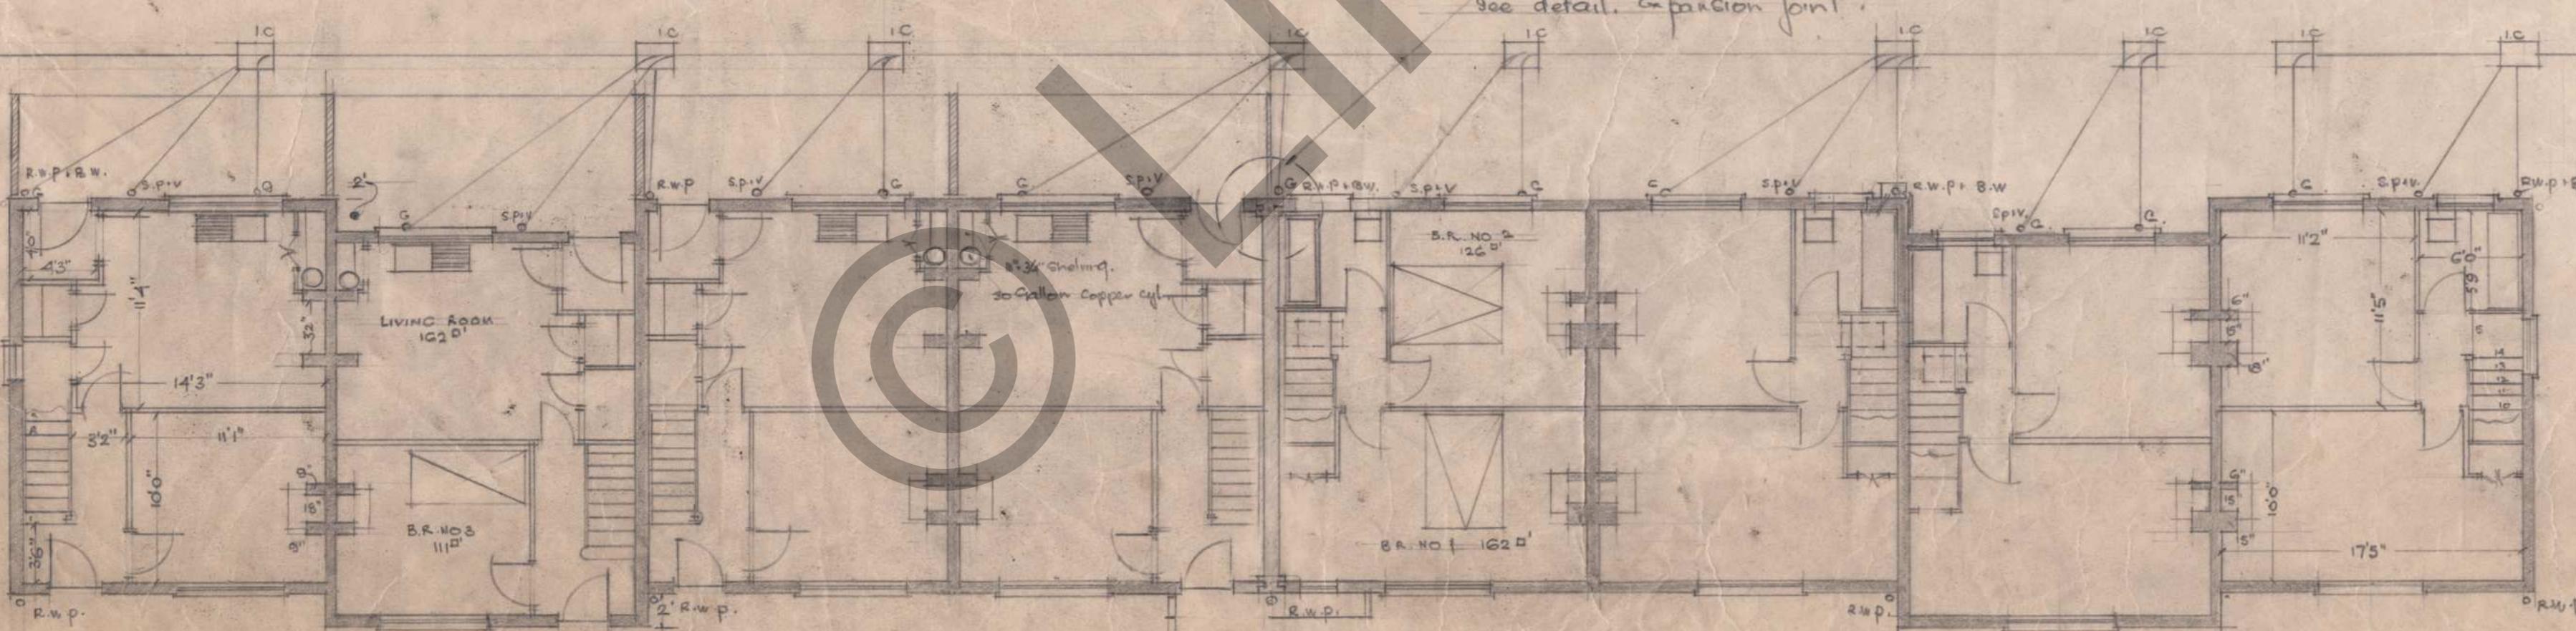

PLAN

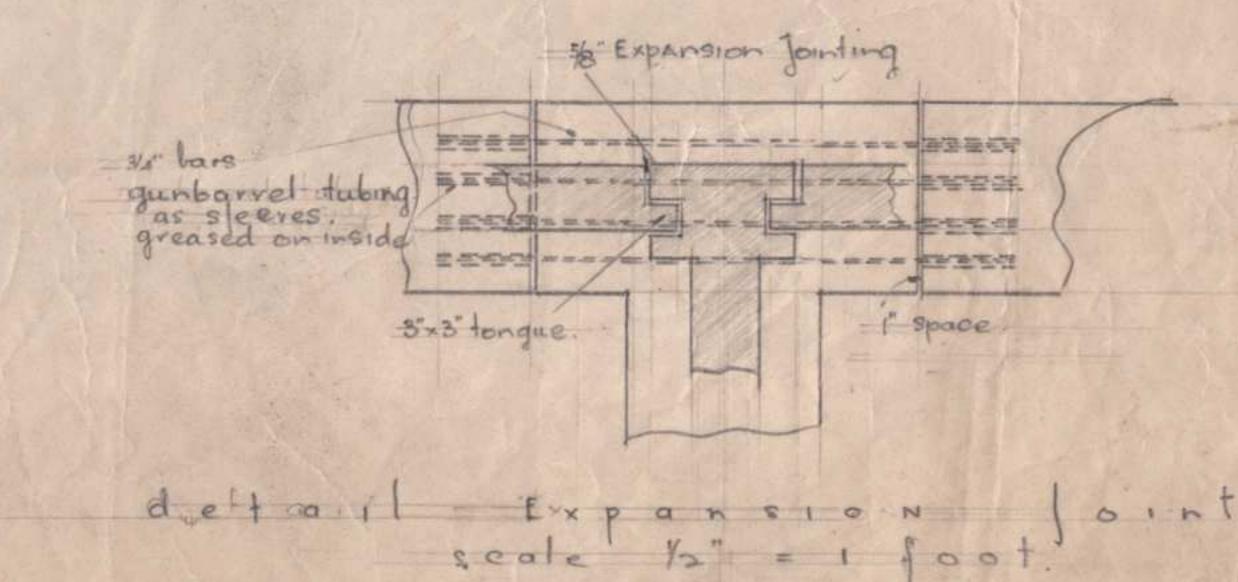

detail Expansion joint
scale $\frac{1}{2}$ " = 1 foot

Unmarked 125

FOUR ROOMED HOUSES TYPE C₂

PLAN NO.

PLAN TITLE

PLANFILE NO.

CUSTOMER:

D. LTD.



PLAN NO.
PLAN TITLE

PLANFILE NO.

CUSTOMER:

LIMERICK/C HOUSE TYPE 7&8

(Aug/HC/11/26)

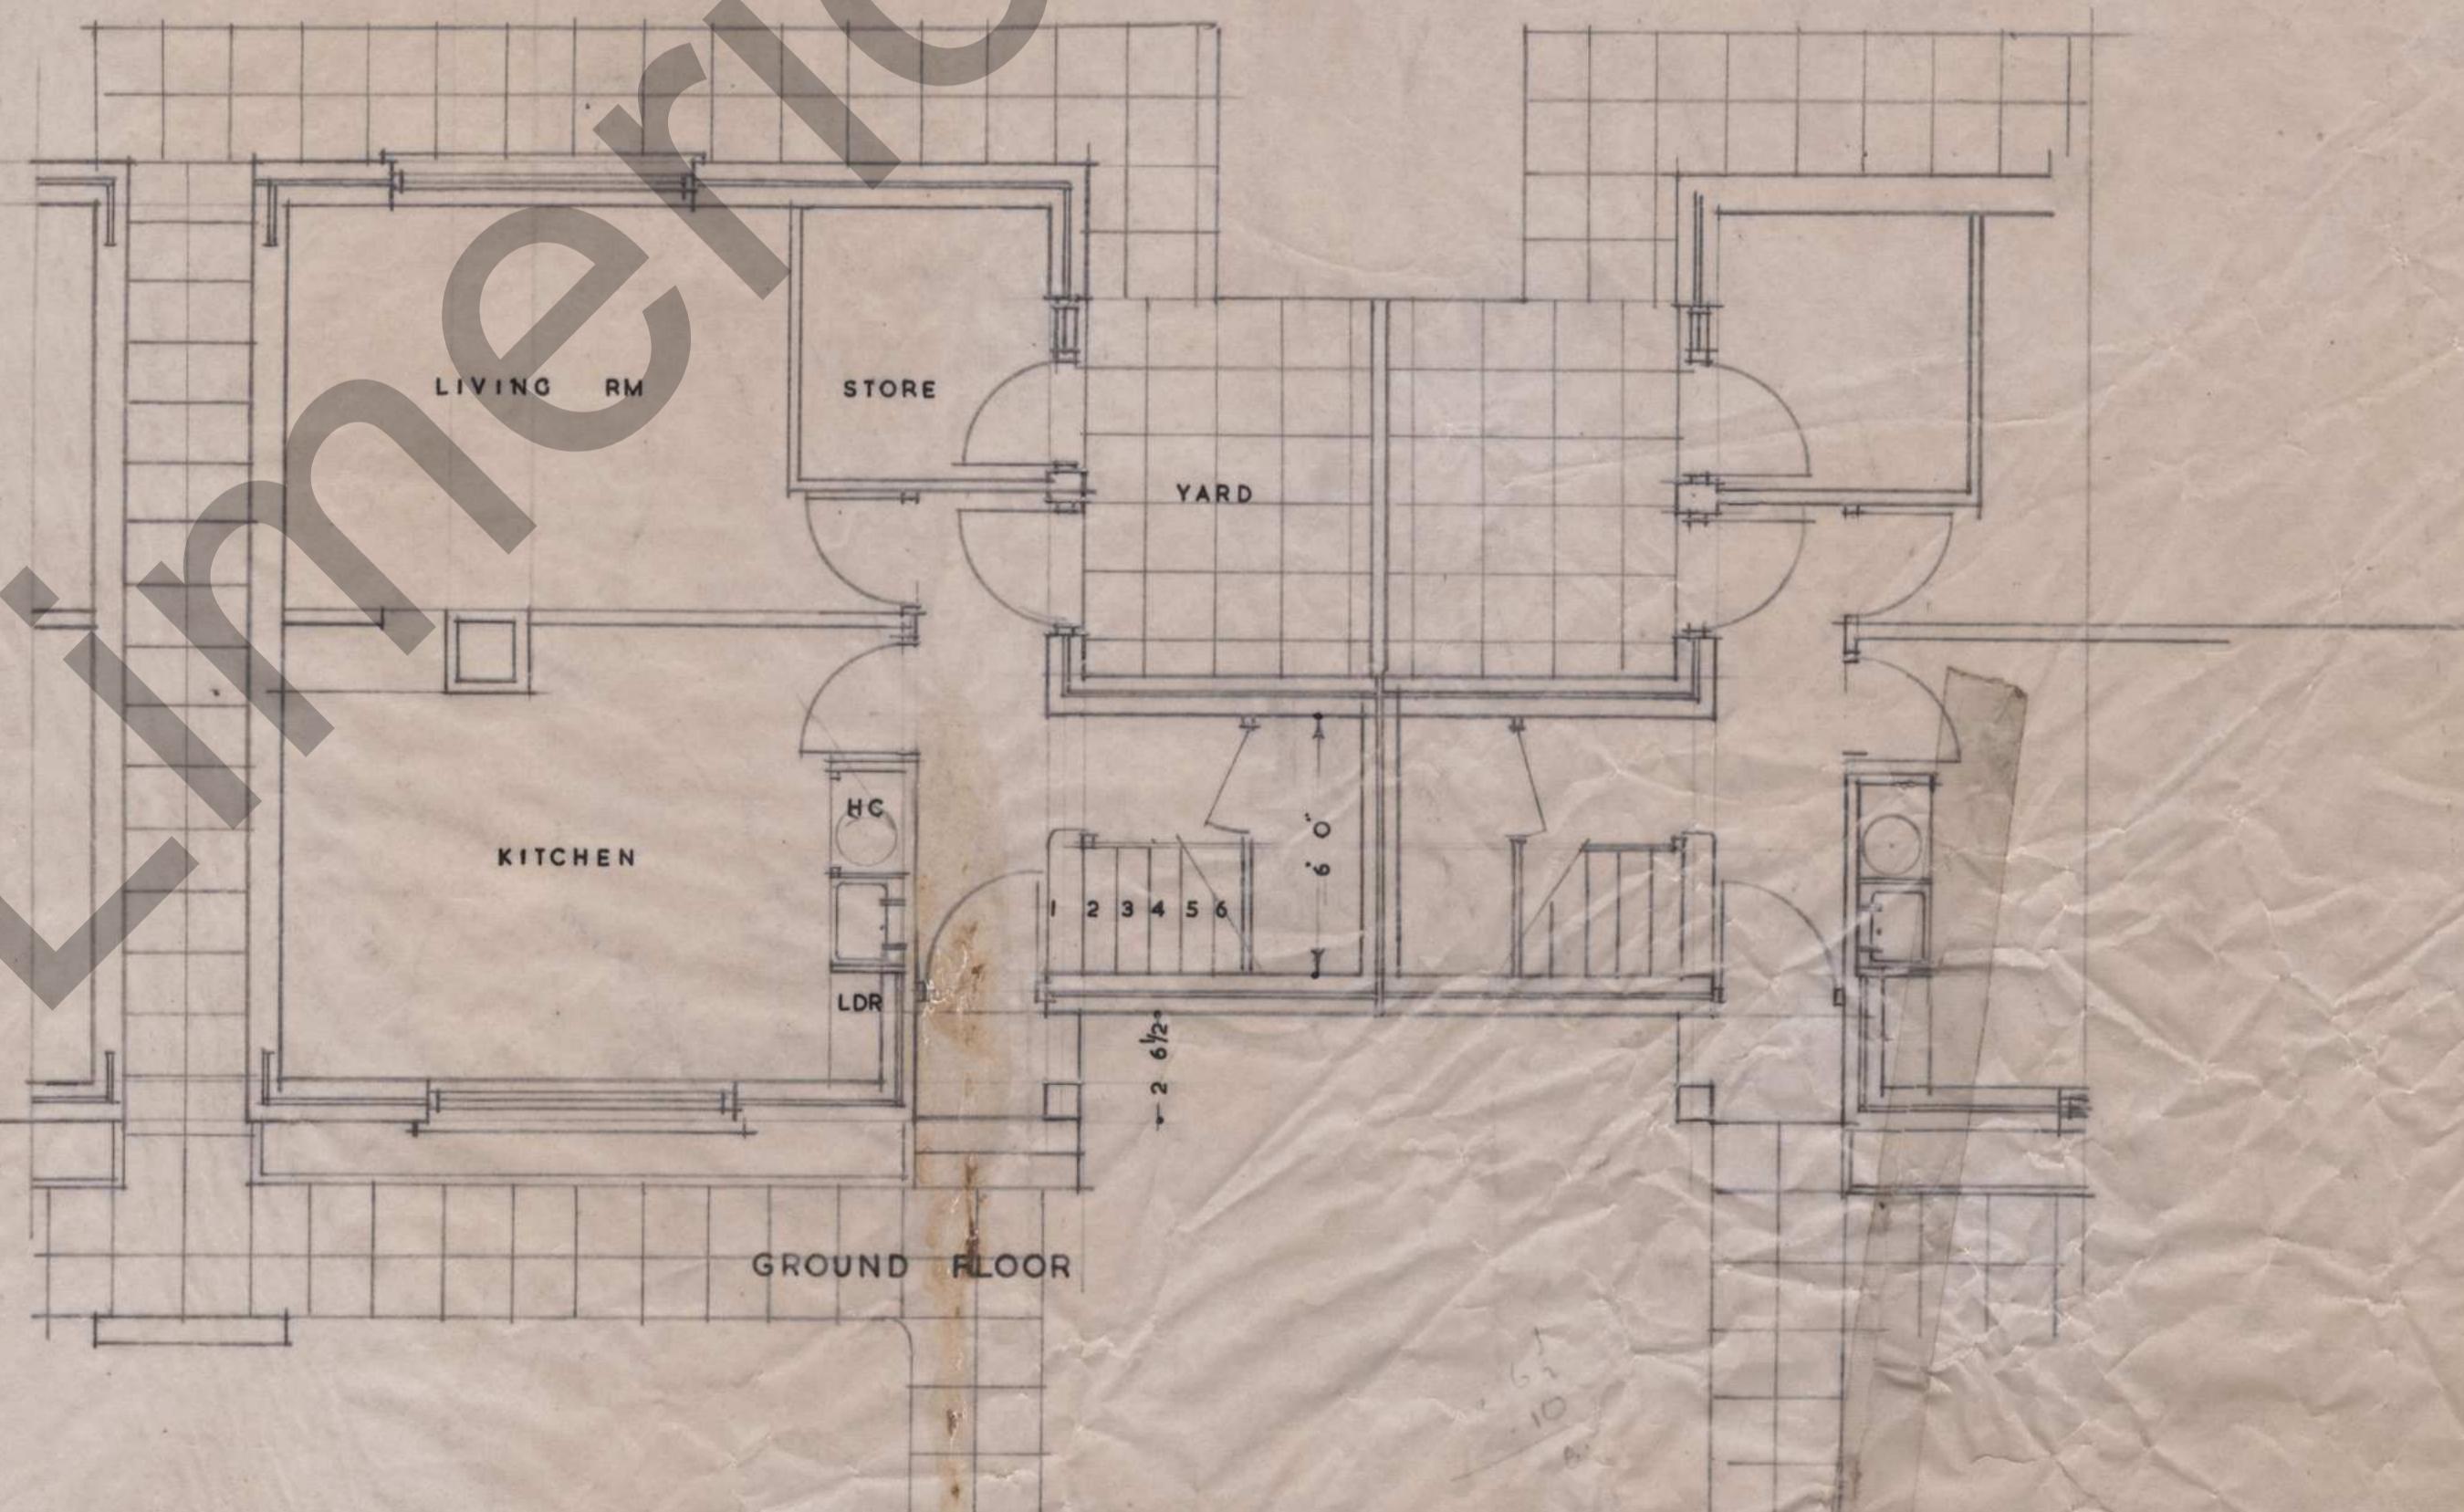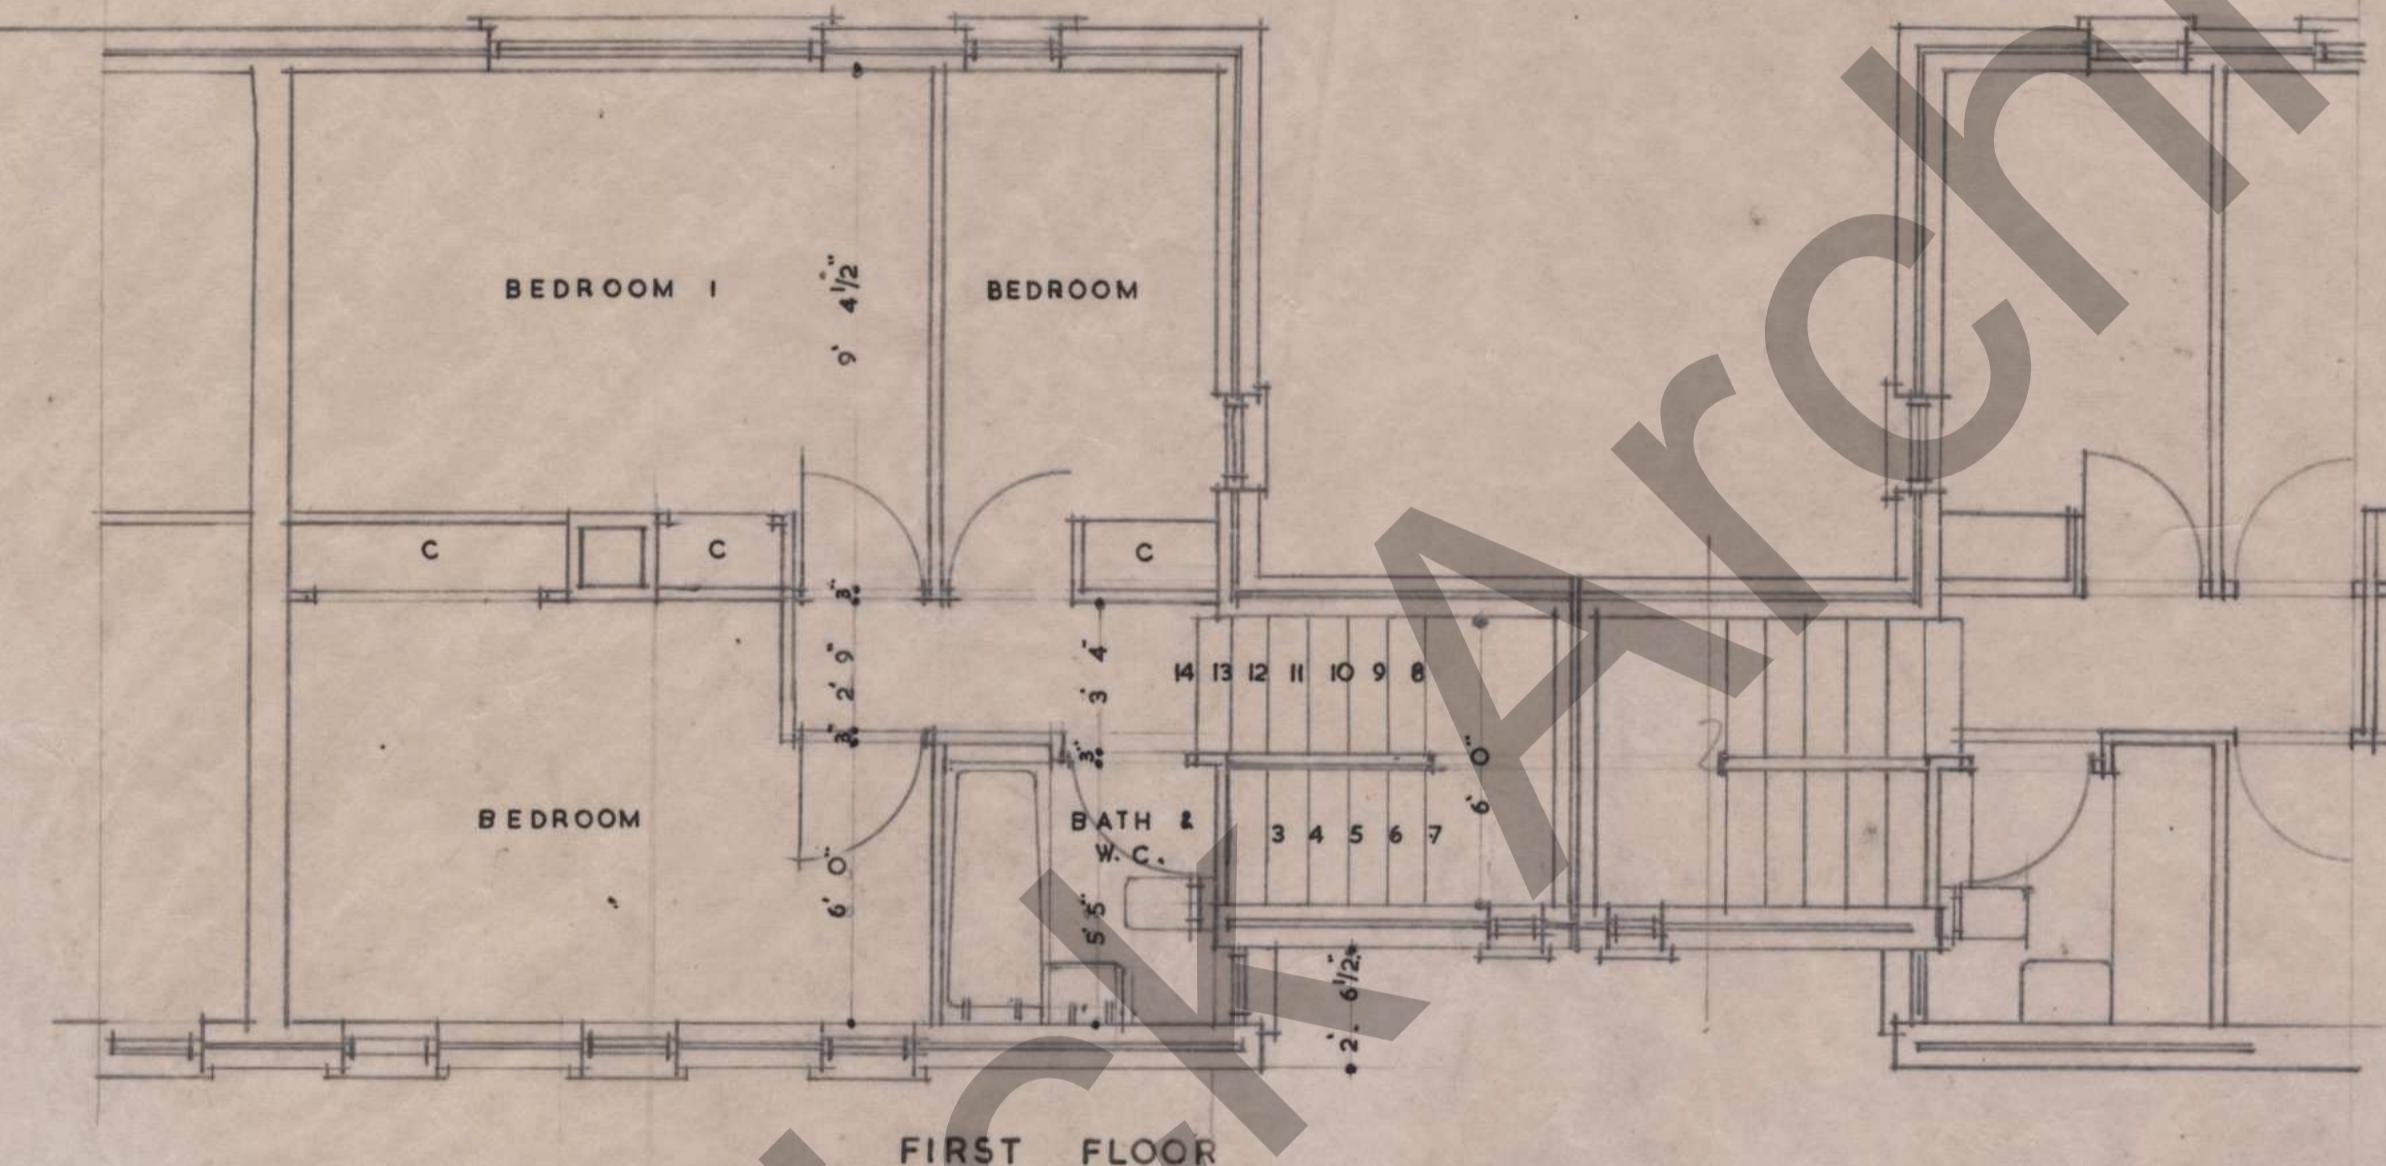

LIMERICK CORPORATION




HOUSE TYPE 7 & 8

SCALE 1/4 INCH - 1FOOT

—SCALE EIGHT FEET EQUALS ONE INCH—

L/NaInch1-12(7)

TYPE 8A

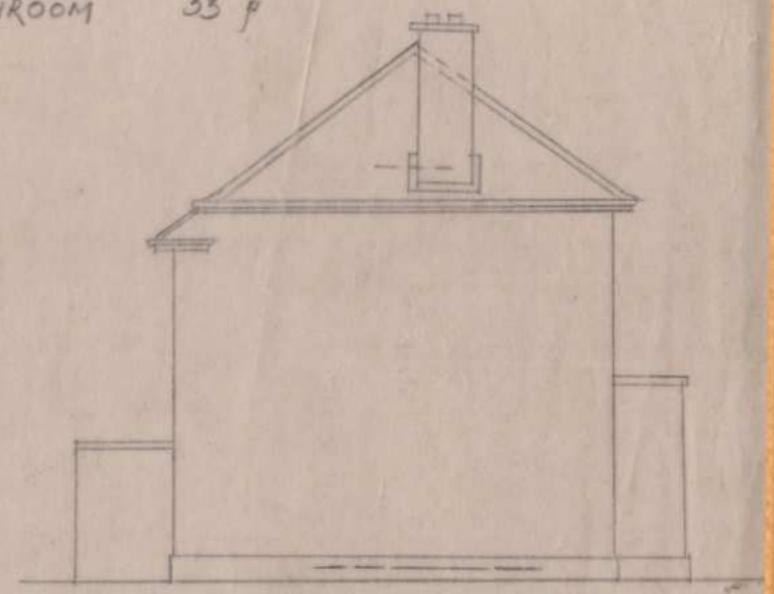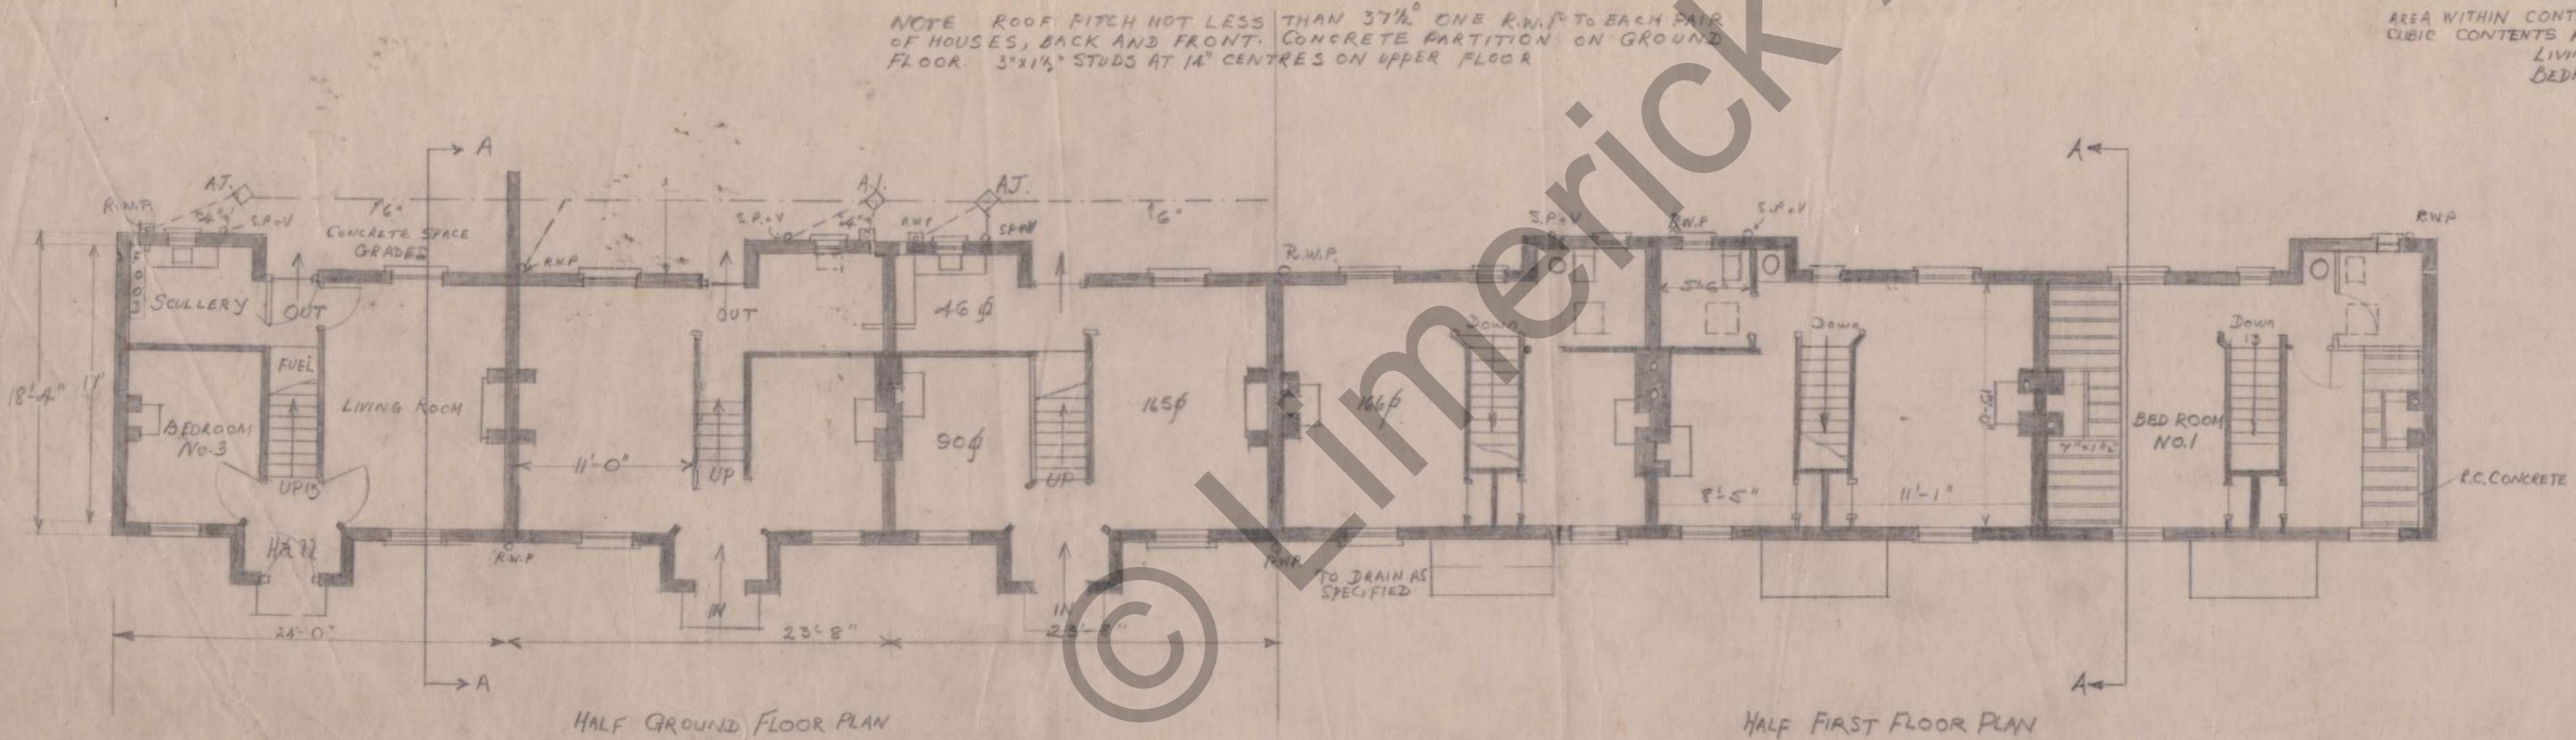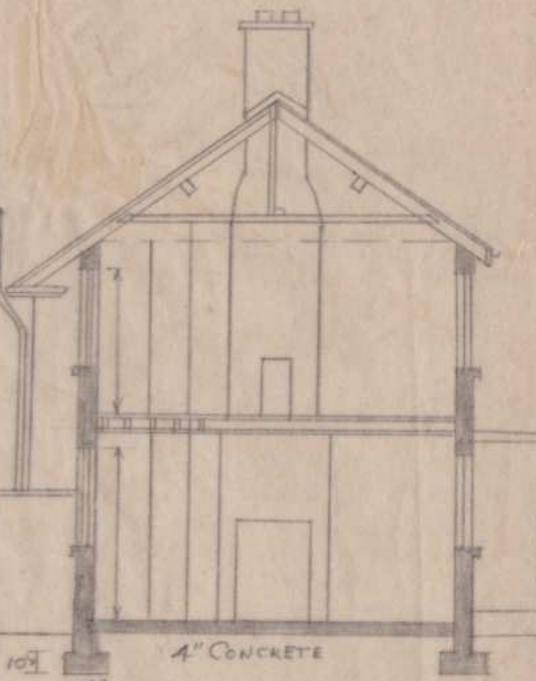

END ELEVATION

Type 8A