

BOROUGH OF LIMERICK

PLANS

FOR




Housing of the Working Classes

1888.


Note.

The trusses or principal rafters to be omitted and two purlins inserted on each side, each 7x5 red pine in one length got out of balk and well strutted as shall be directed. The skylight on loft to be placed between the purlins.

Athlunkard Street

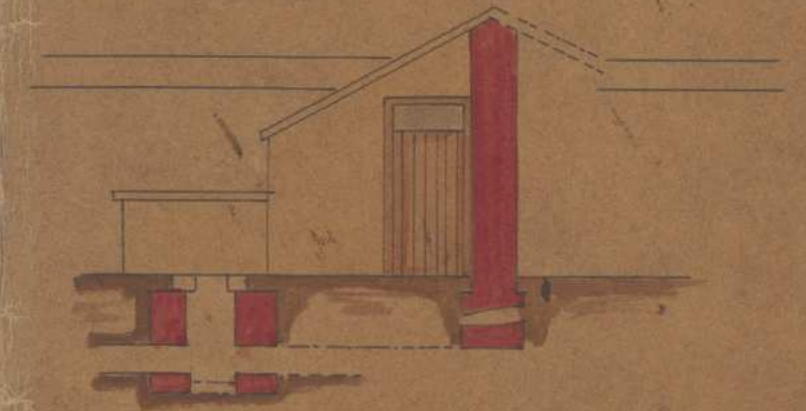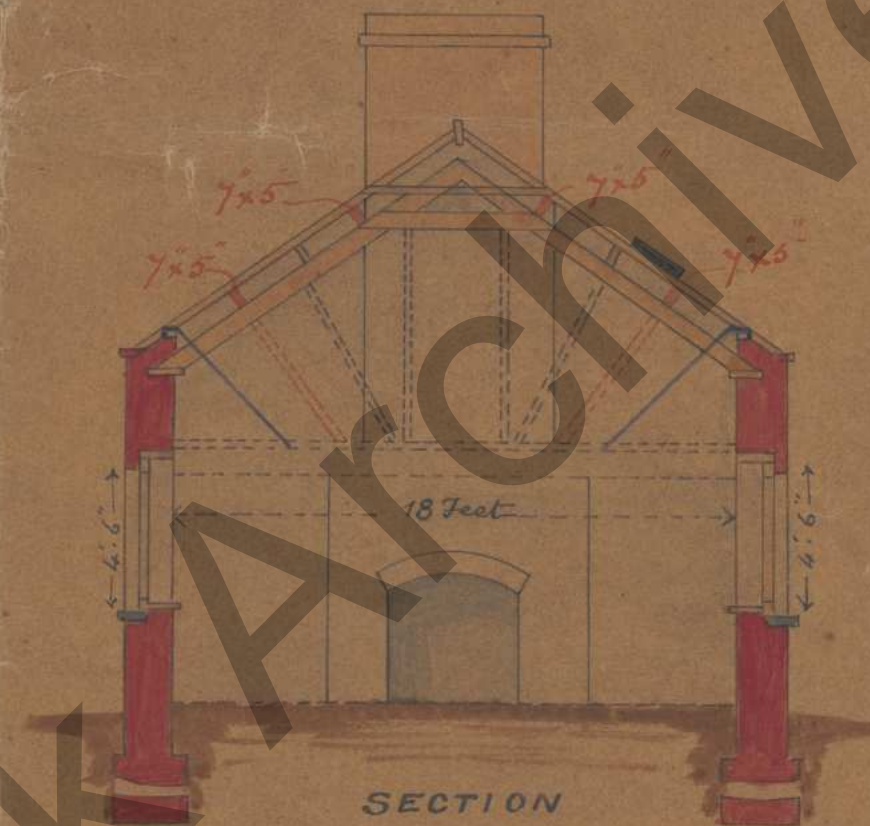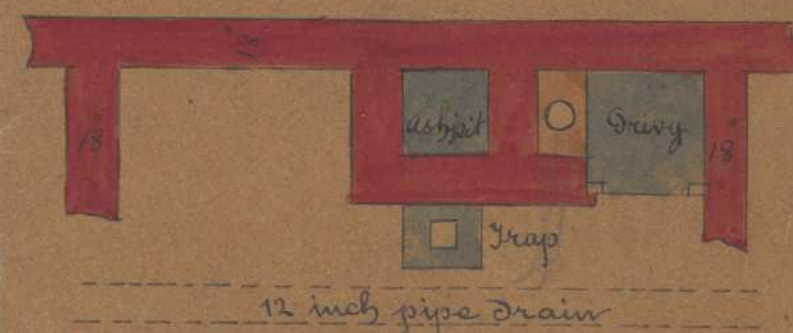

PRIVY AND ASHPIT

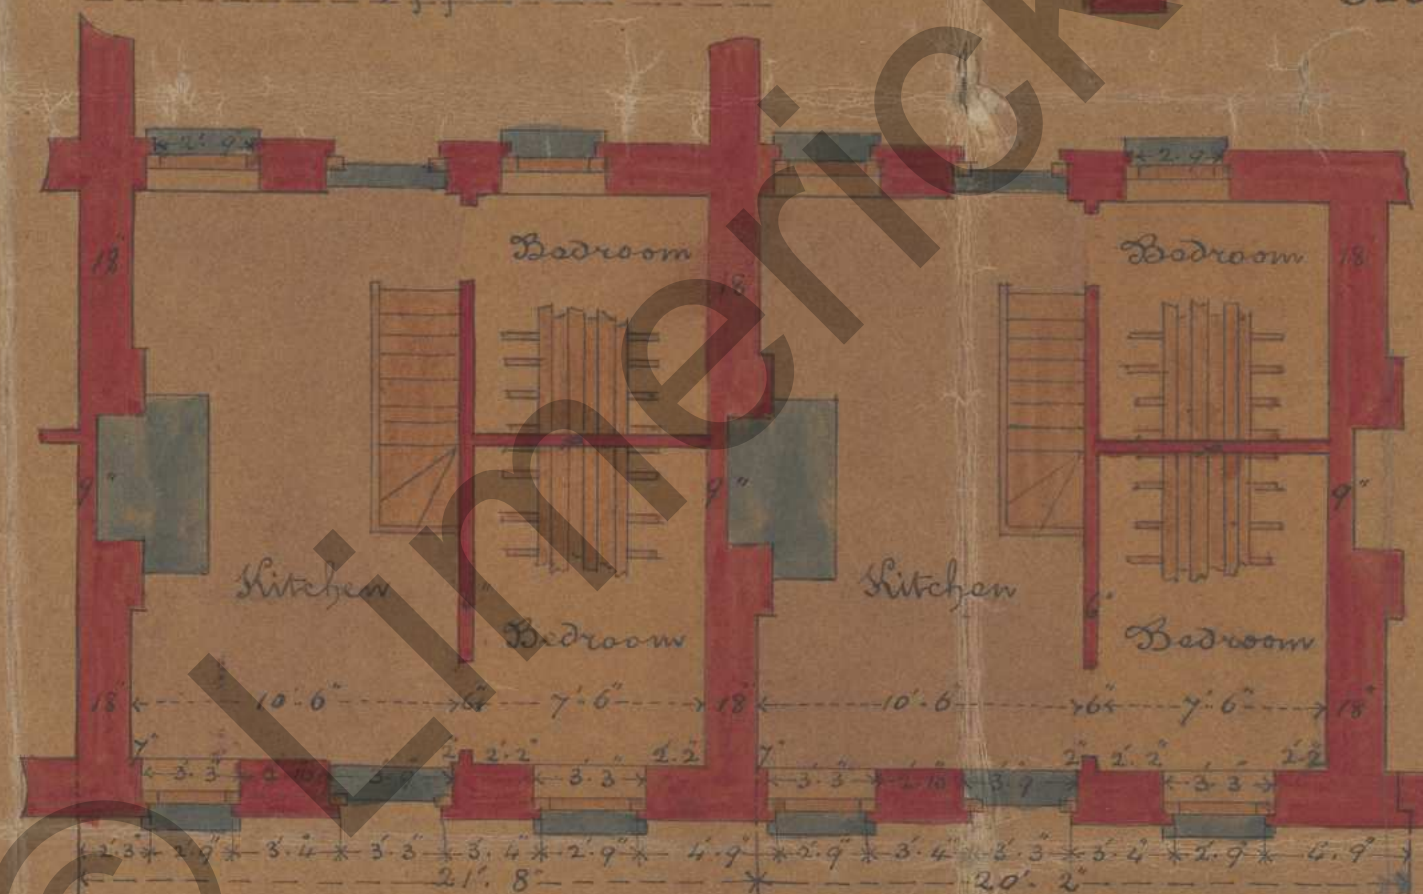

GROUND PLAN



ELEVATION

Scale six feet to an Inch