

L116/119

LIMERICK
CO. BORO' COUNCIL

HOUSING : OF : THE : WORKING : CLASSES


PLANS

FOR

THREE : ROOM : DWELLING

Cubic Contents 6210 Feet.


AUXILIARY

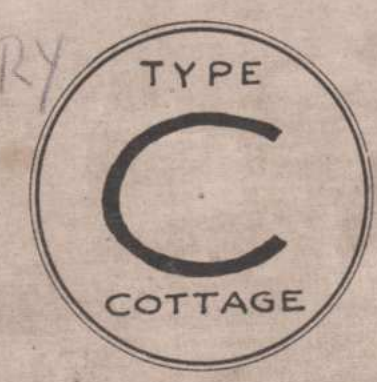

SCALE -
FOUR FEET
TO
ONE INCH.

J. J. PEACOCKE, B.A., B.E.,
ARCHITECT,
LIMERICK.
1915.

1

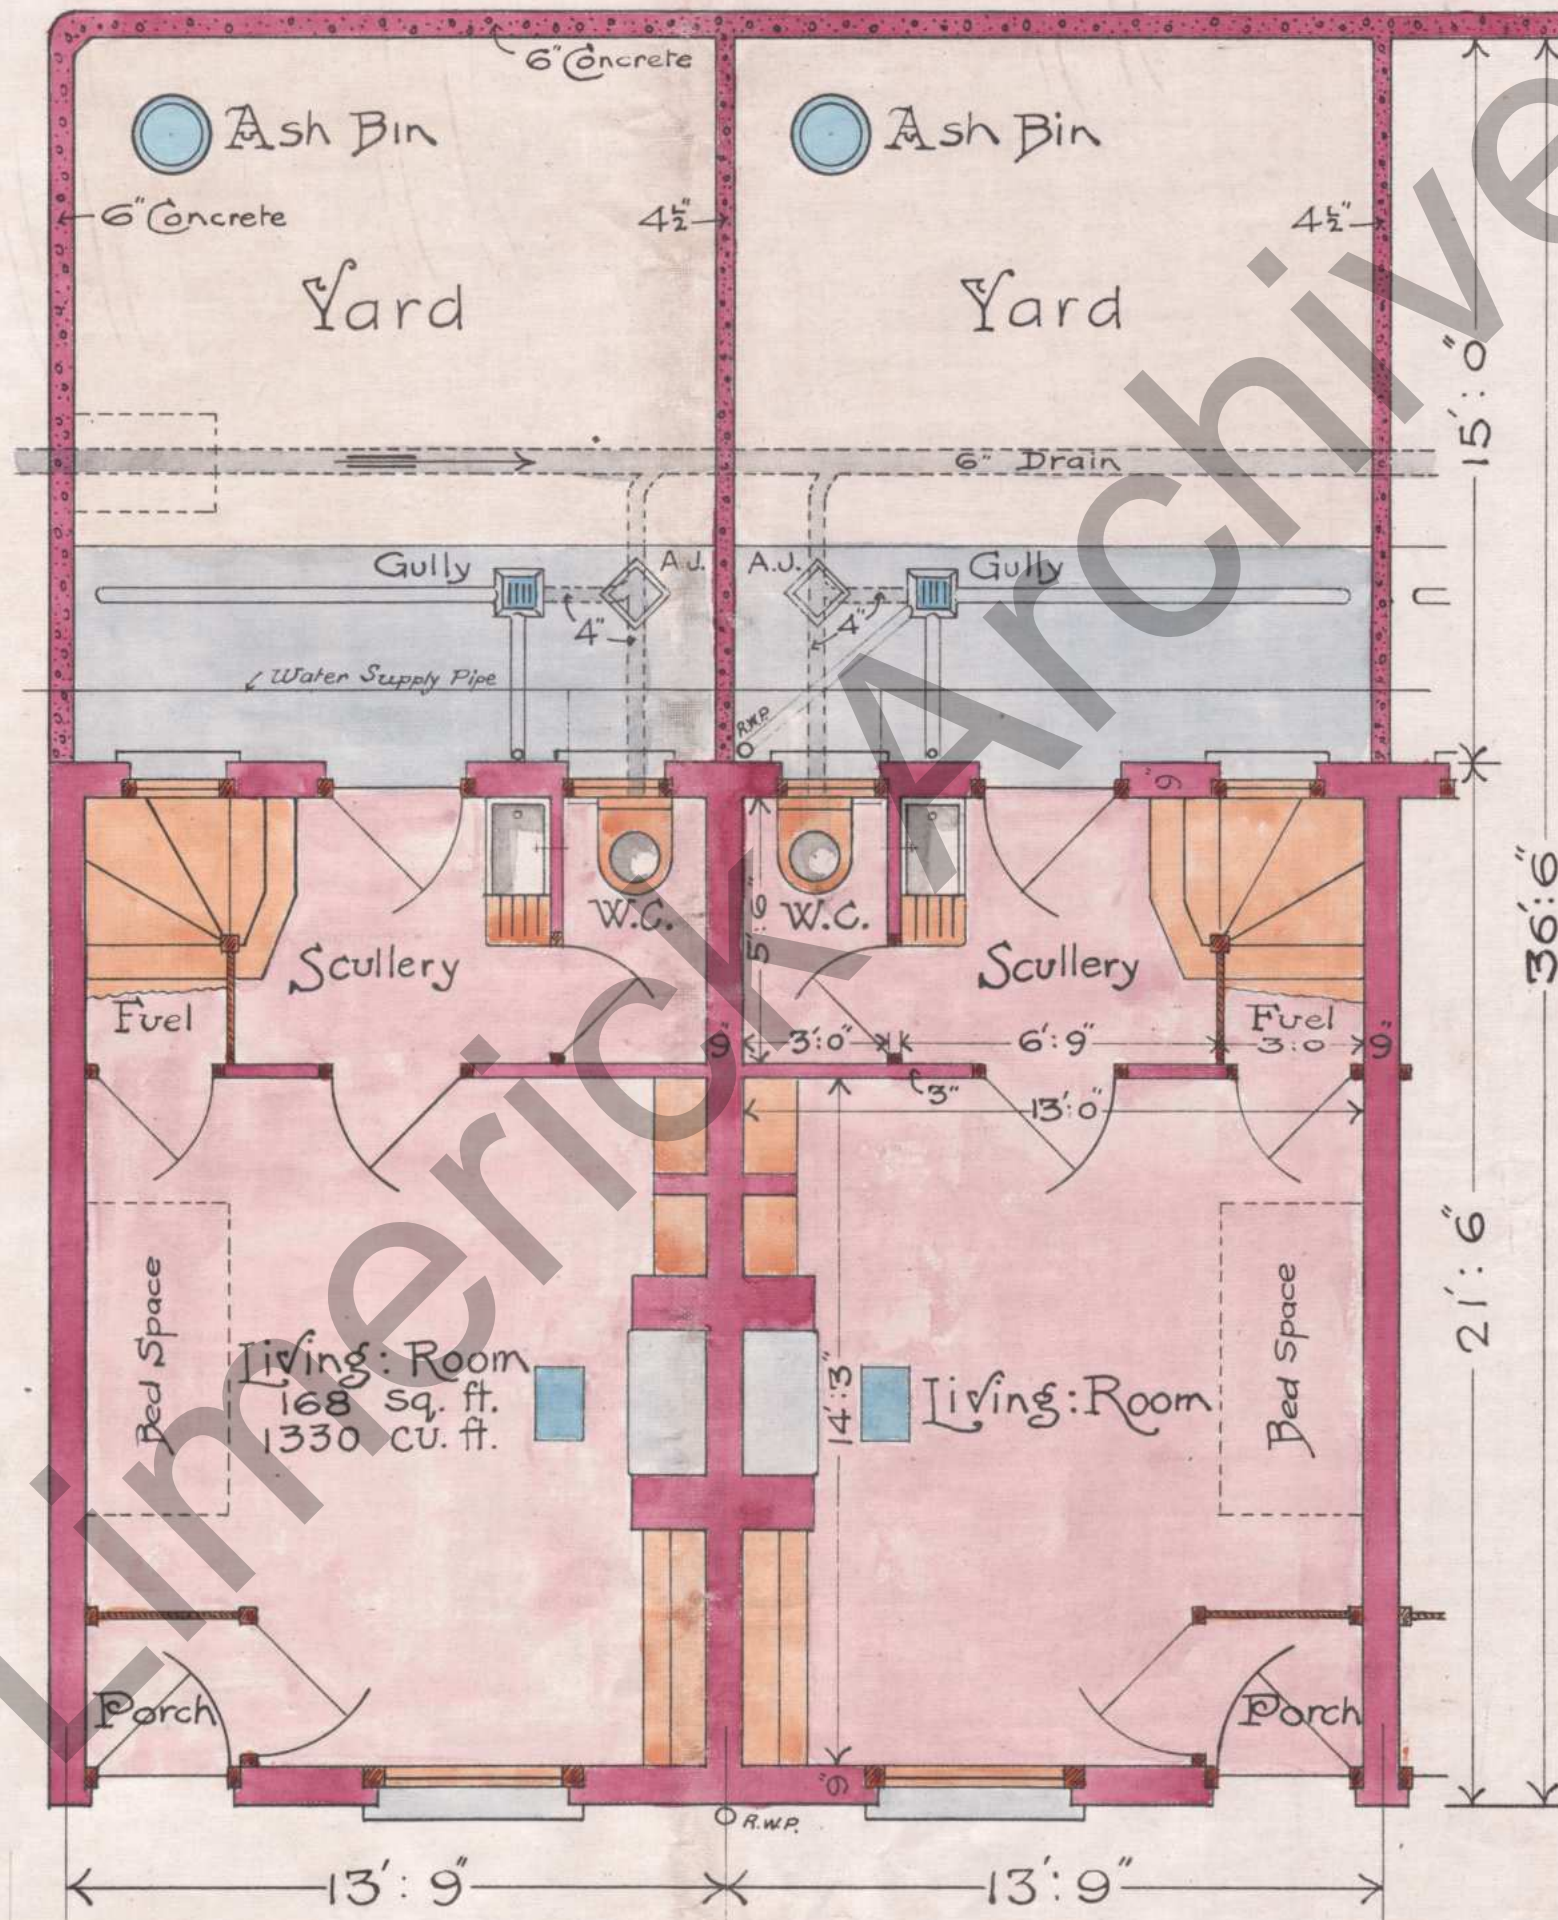


SCALE -
FOUR FEET
TO
ONE INCH.

GROUND : PLAN

J. J. PEACOCKE, B.A., B.E.,
ARCHITECT,
LIMERICK.
1915.

2

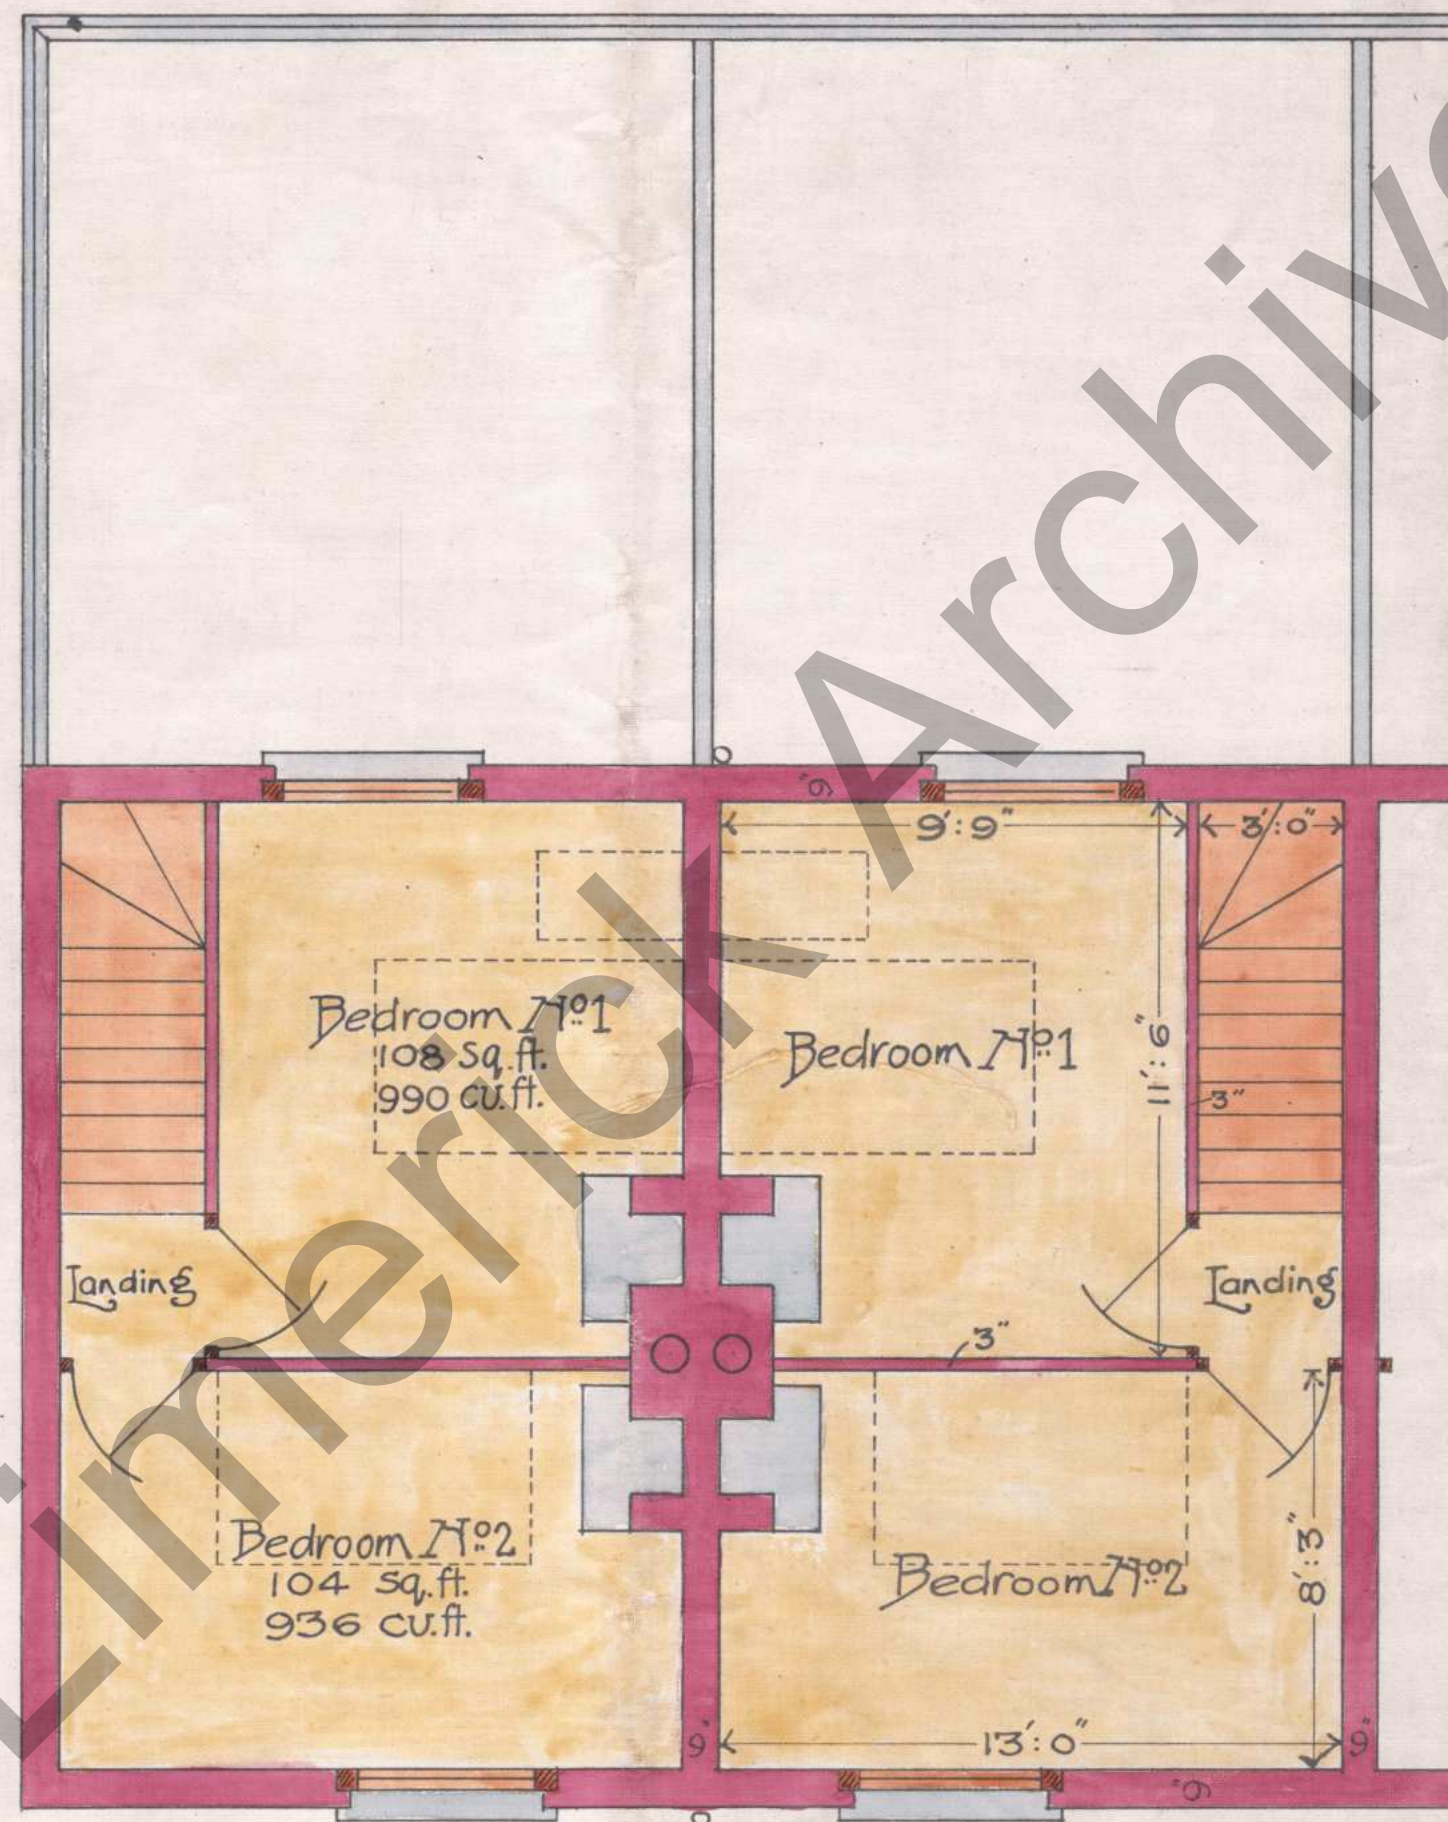

SCALE -
FOUR FEET
TO
ONE INCH.

FIRST FLOOR PLAN

J. J. PEACOCKE, B.A., B.E.,
ARCHITECT,
LIMERICK.
1915.

3



FRONT : ELEVATION

SCALE -
FOUR FEET
TO
ONE INCH.


J.J. PEACOCKE, B.A., B.E.,
ARCHITECT,
LIMERICK.
1915.



BACK: ELEVATION

SCALE -
FOUR FEET
TO
ONE INCH.

J.J. PEACOCKE, B.A., B.E.,
ARCHITECT,
LIMERICK.
1915.

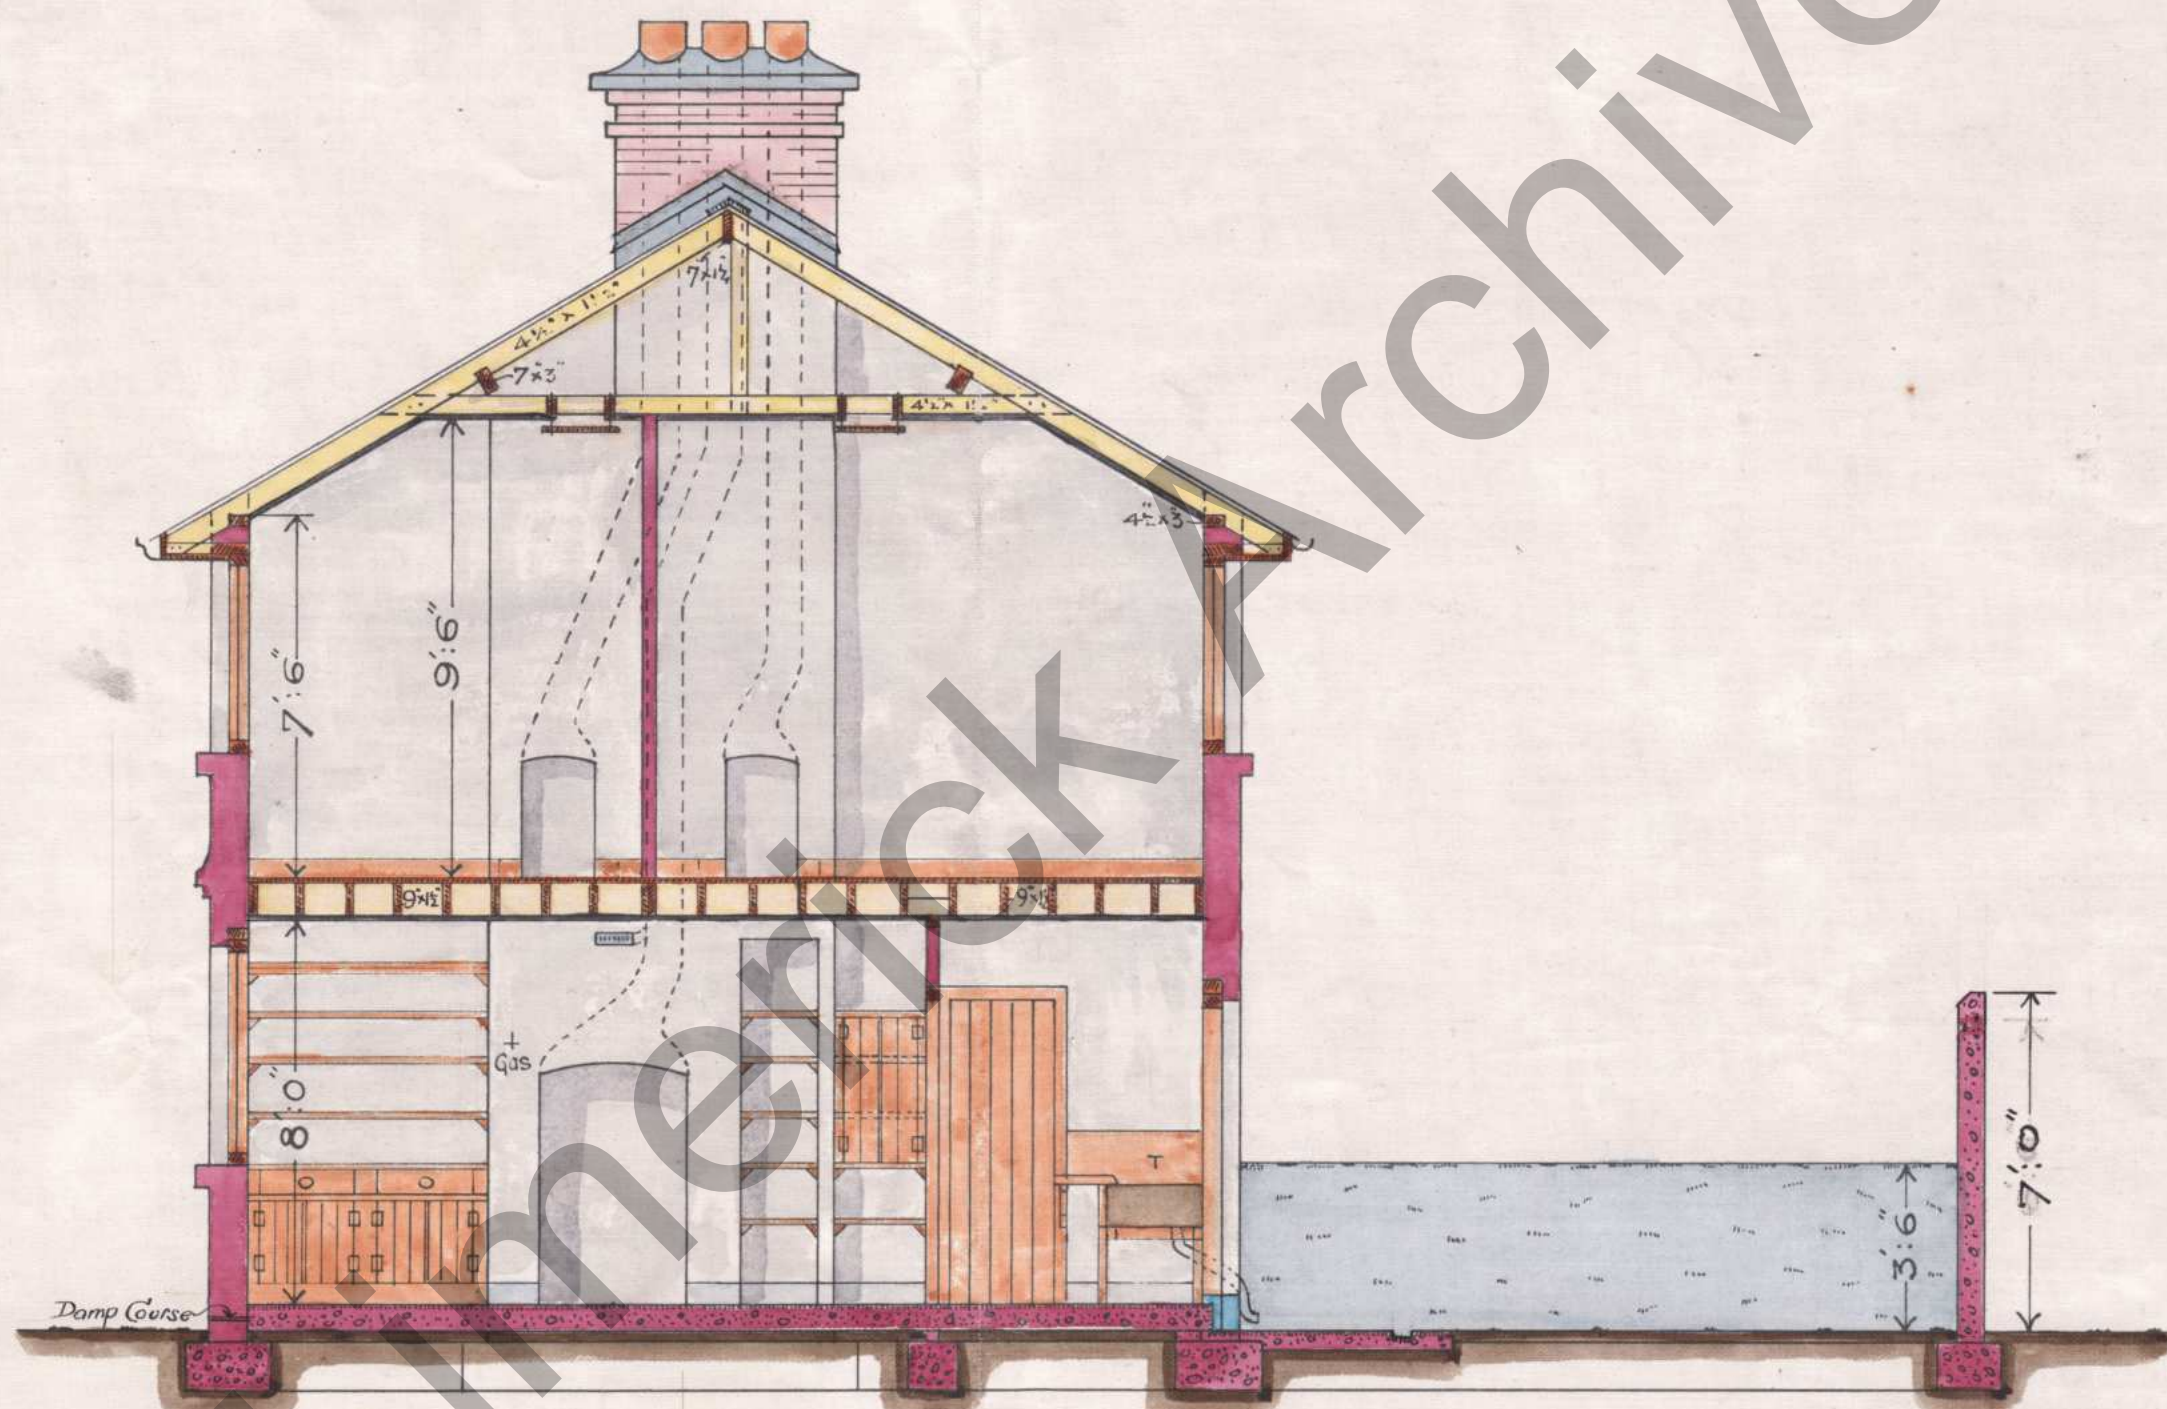

SECTION

SCALE -
FOUR FEET
TO
ONE INCH.

*J. J. PEACOCKE, B.A., B.E.,
ARCHITECT,
LIMERICK.
1915.*