




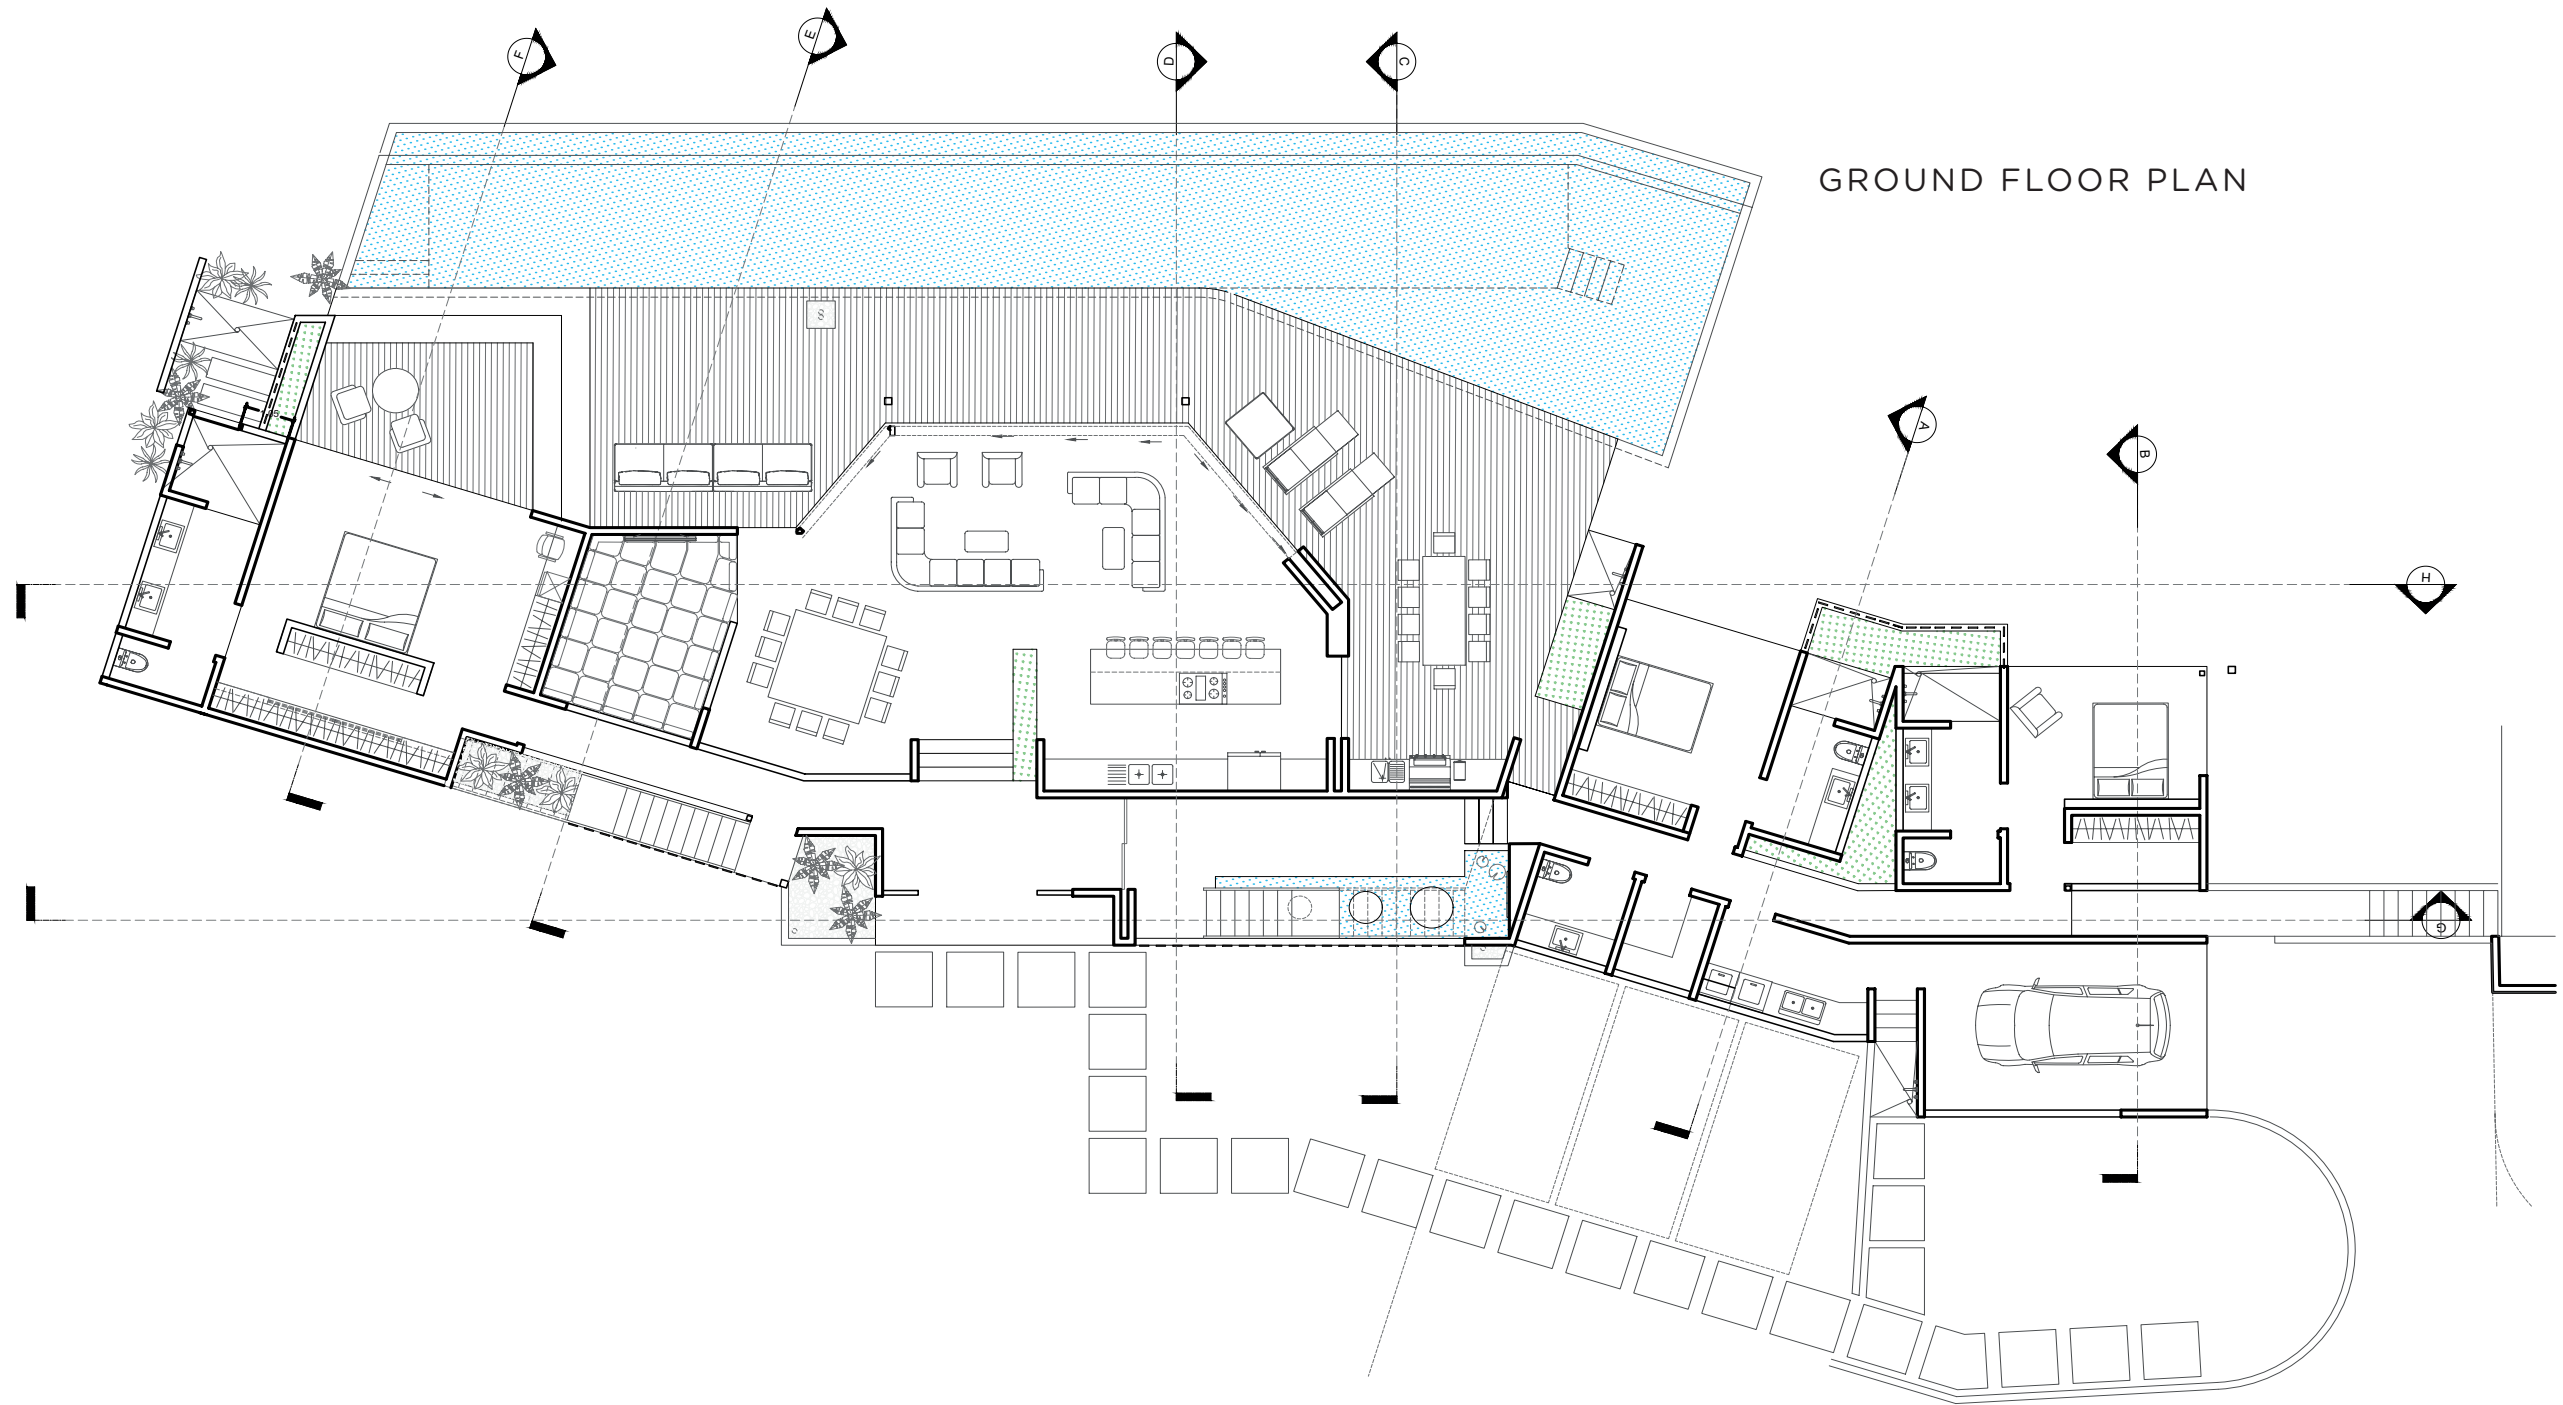


GROUND FLOOR PLAN

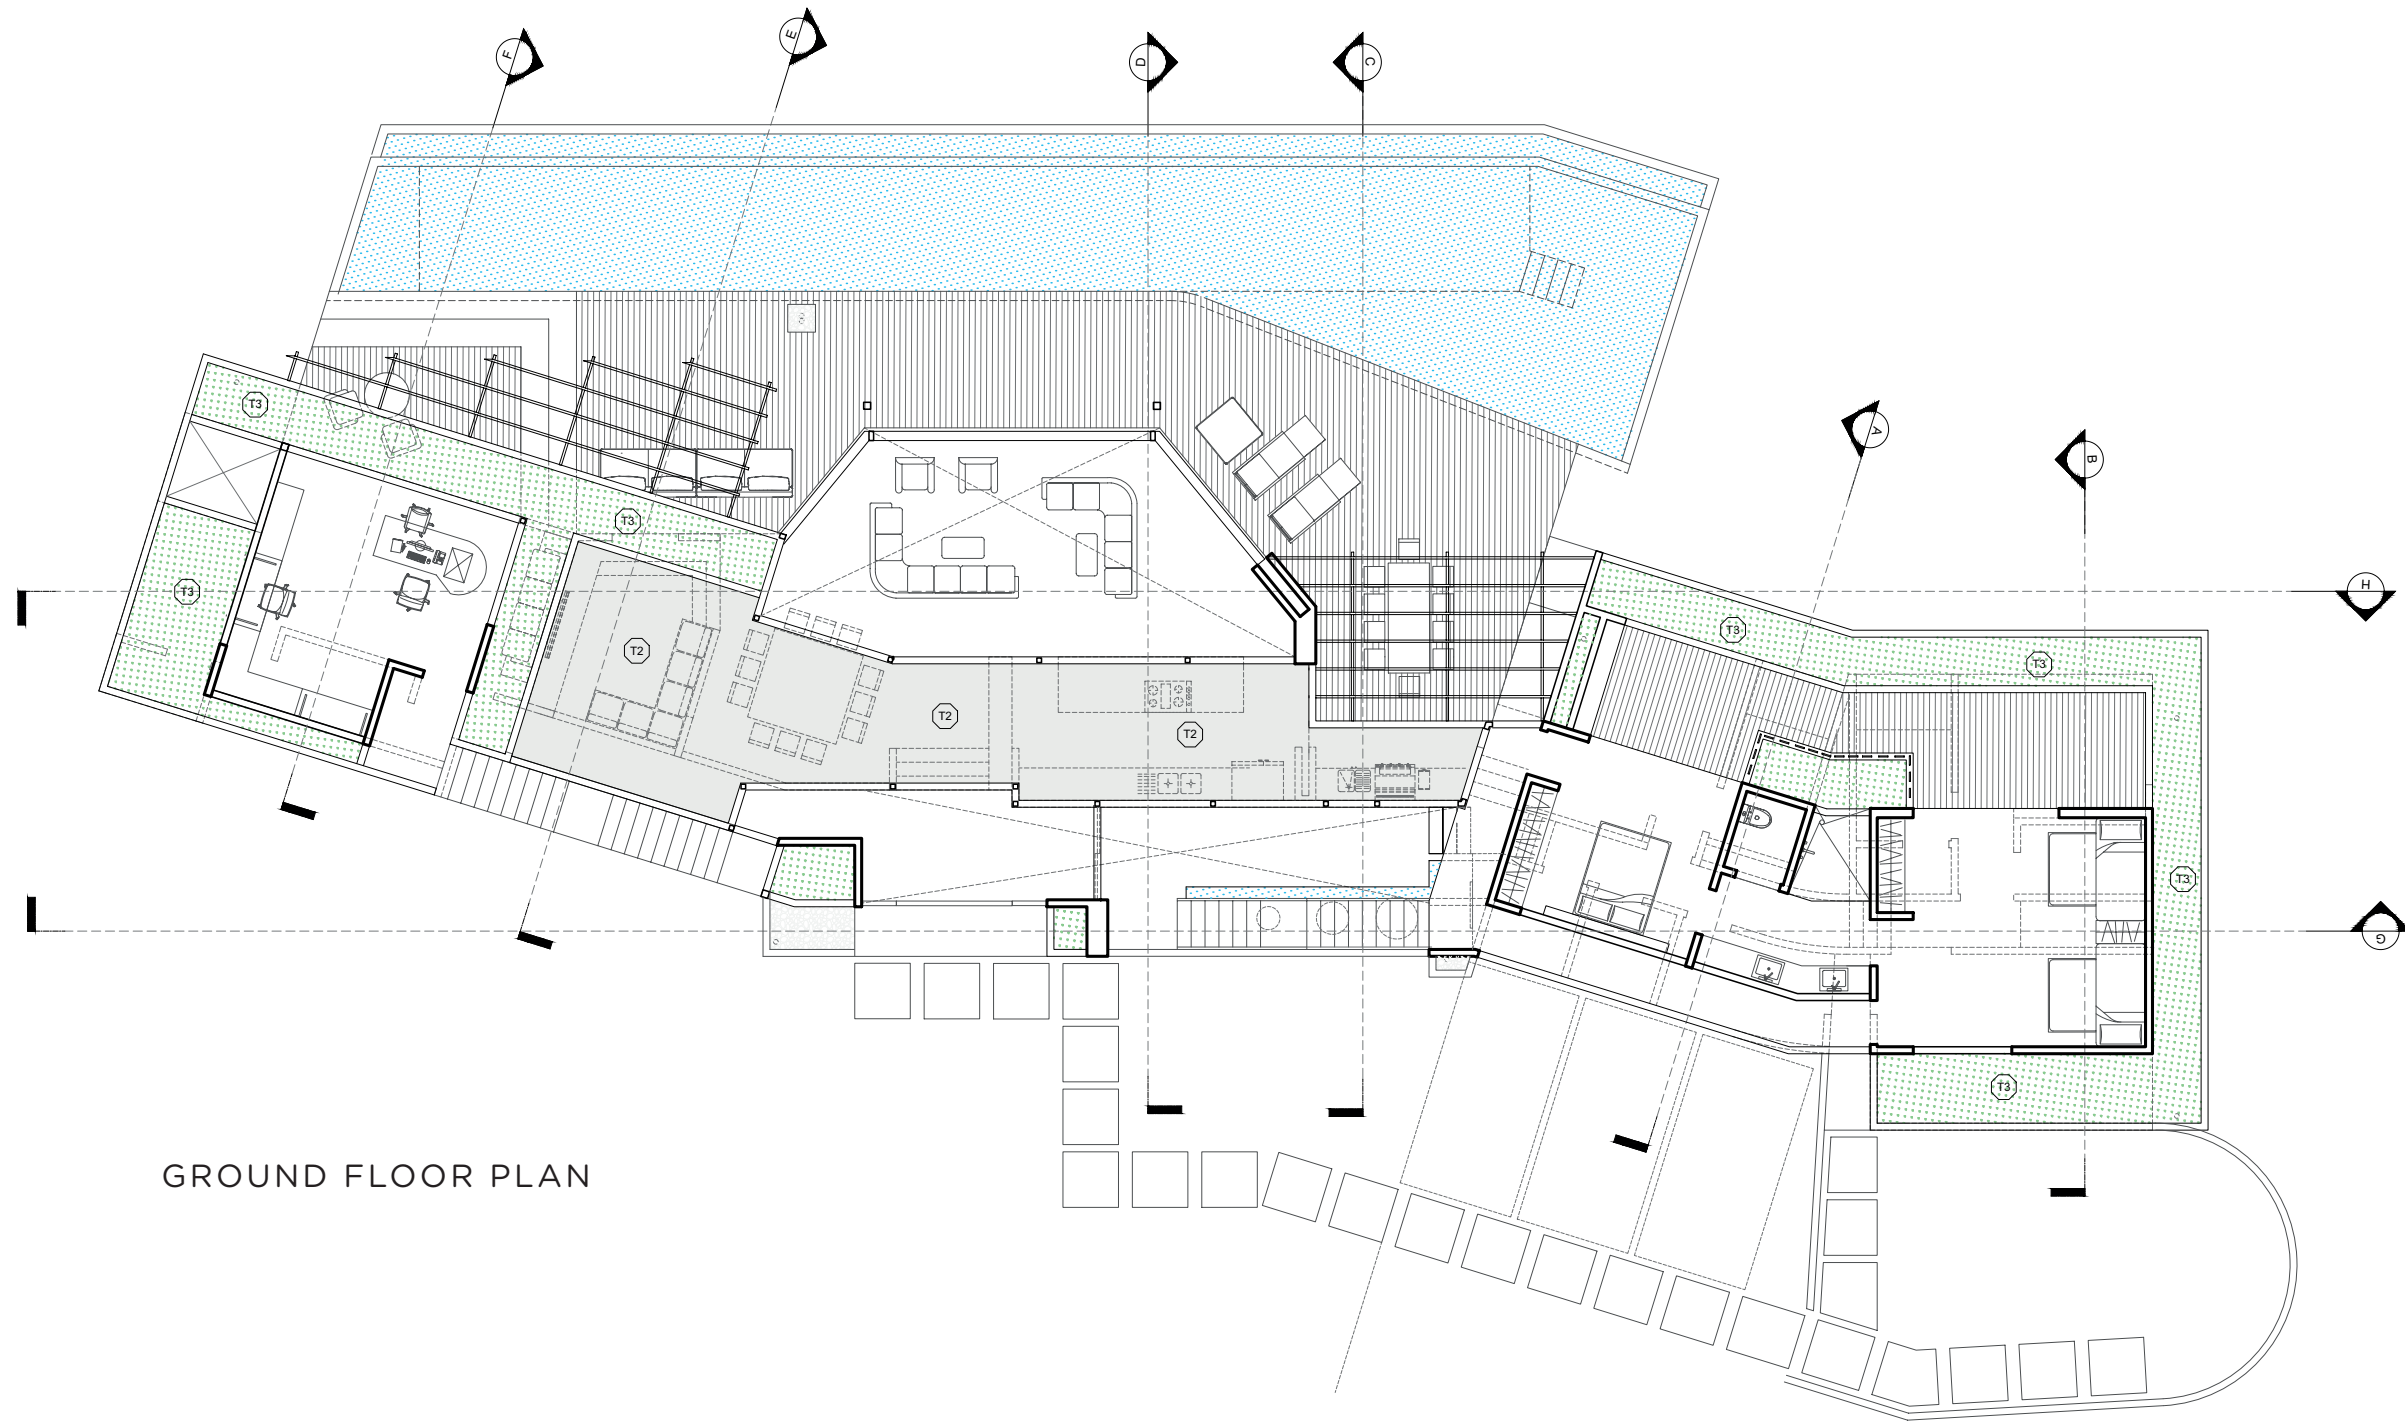


GROUND FLOOR PLAN

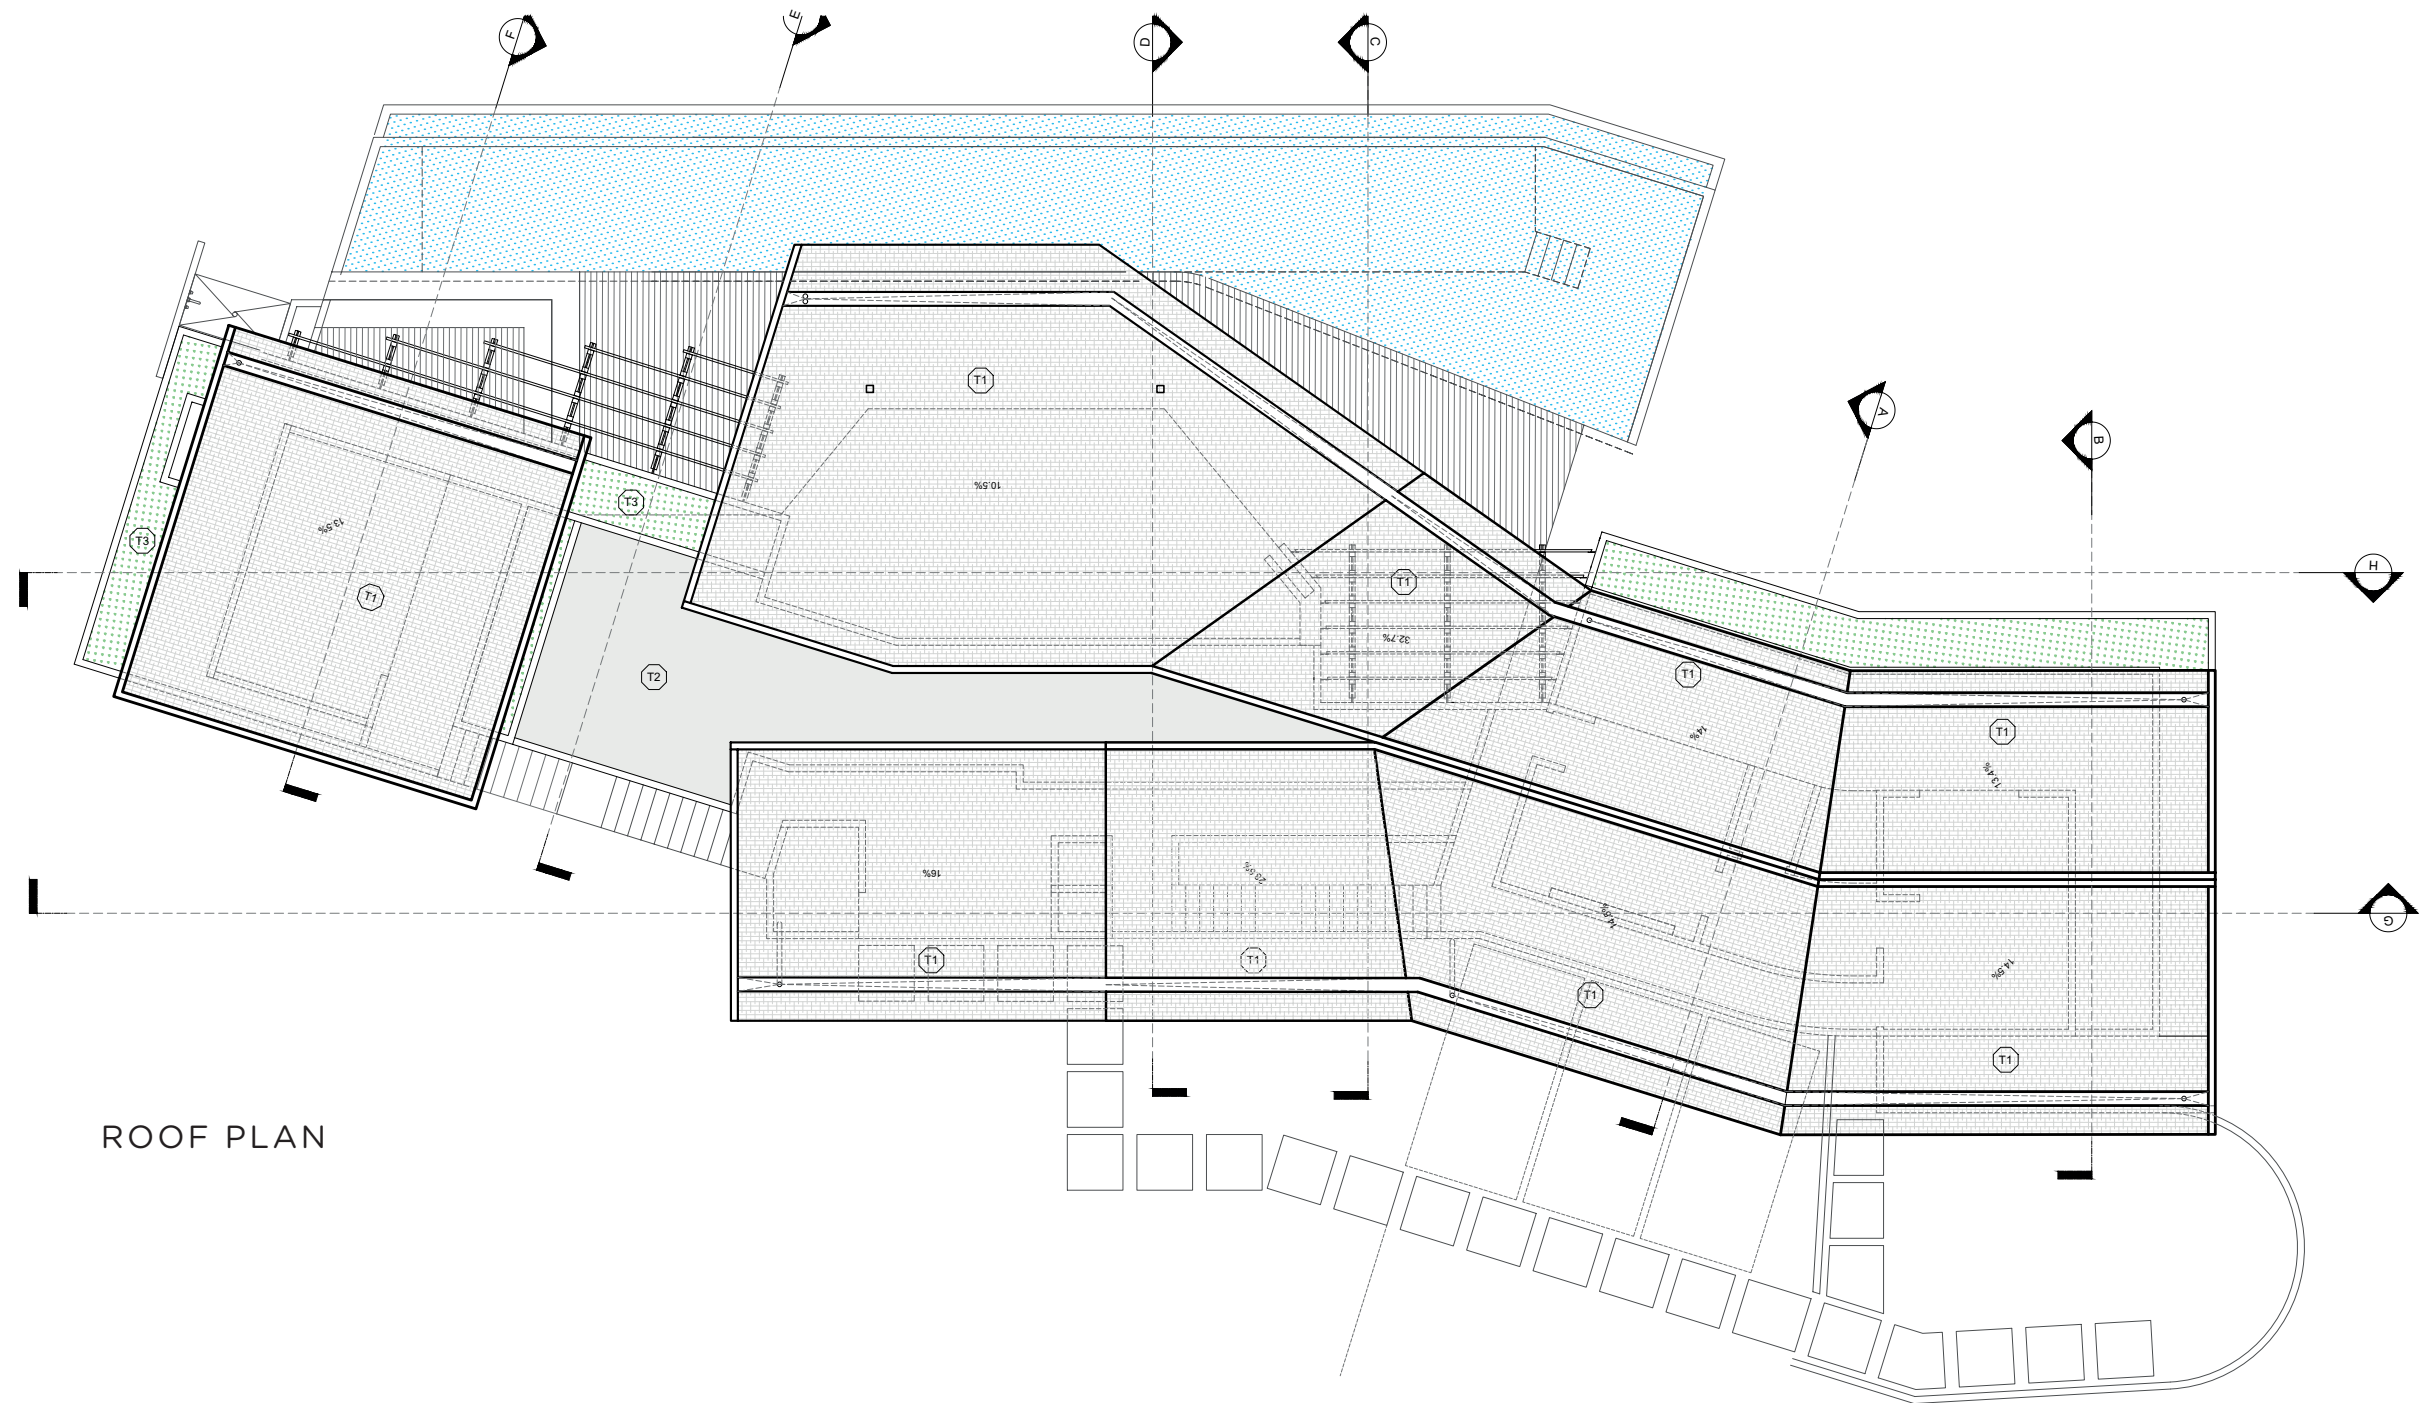


ROOF PLAN

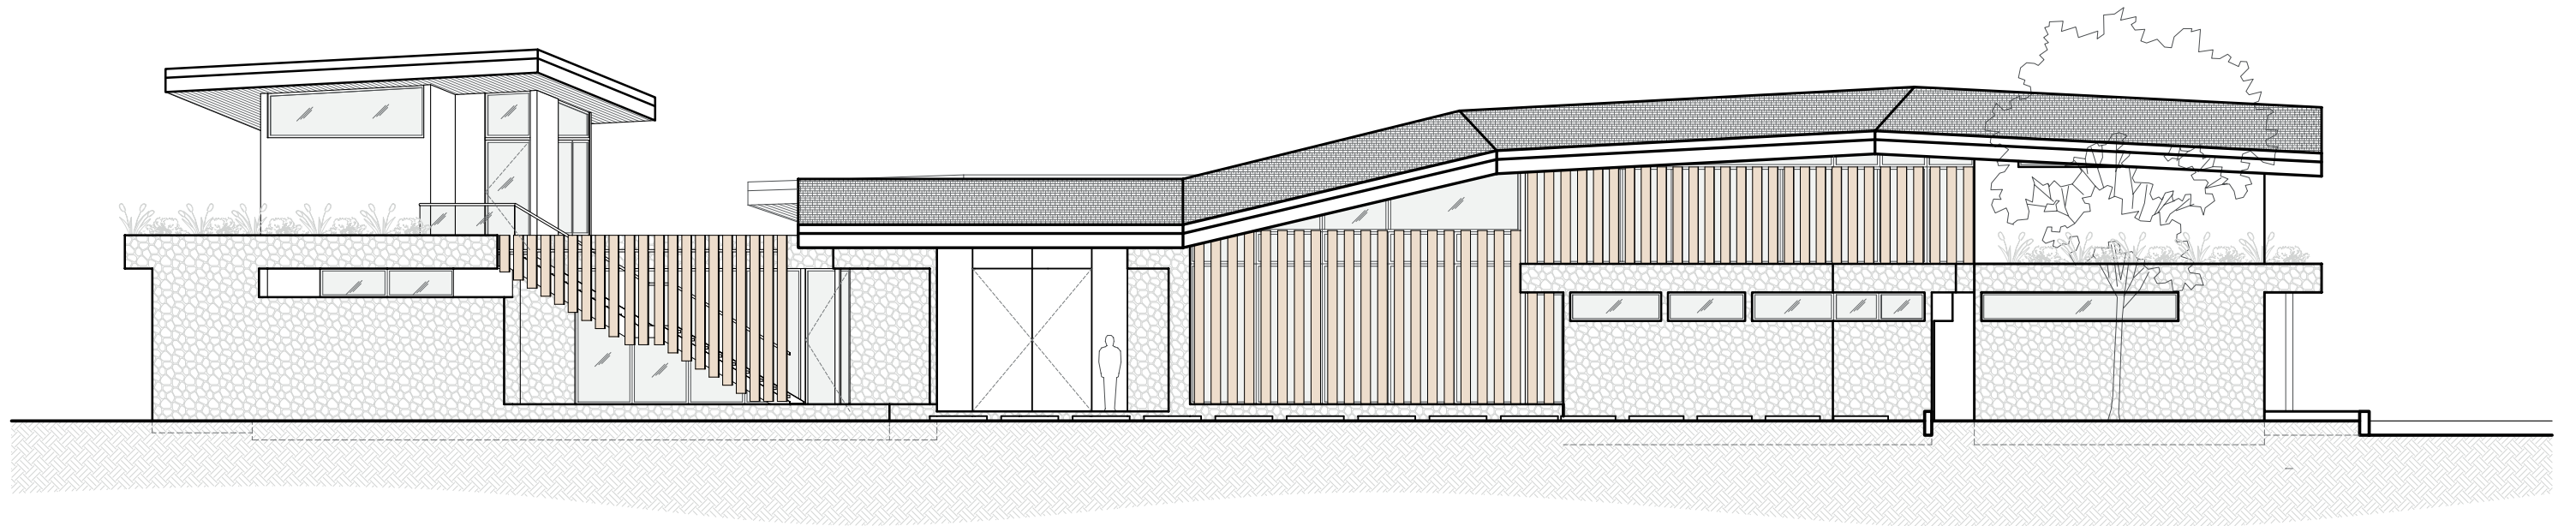

SOUTH ESTE FACADE

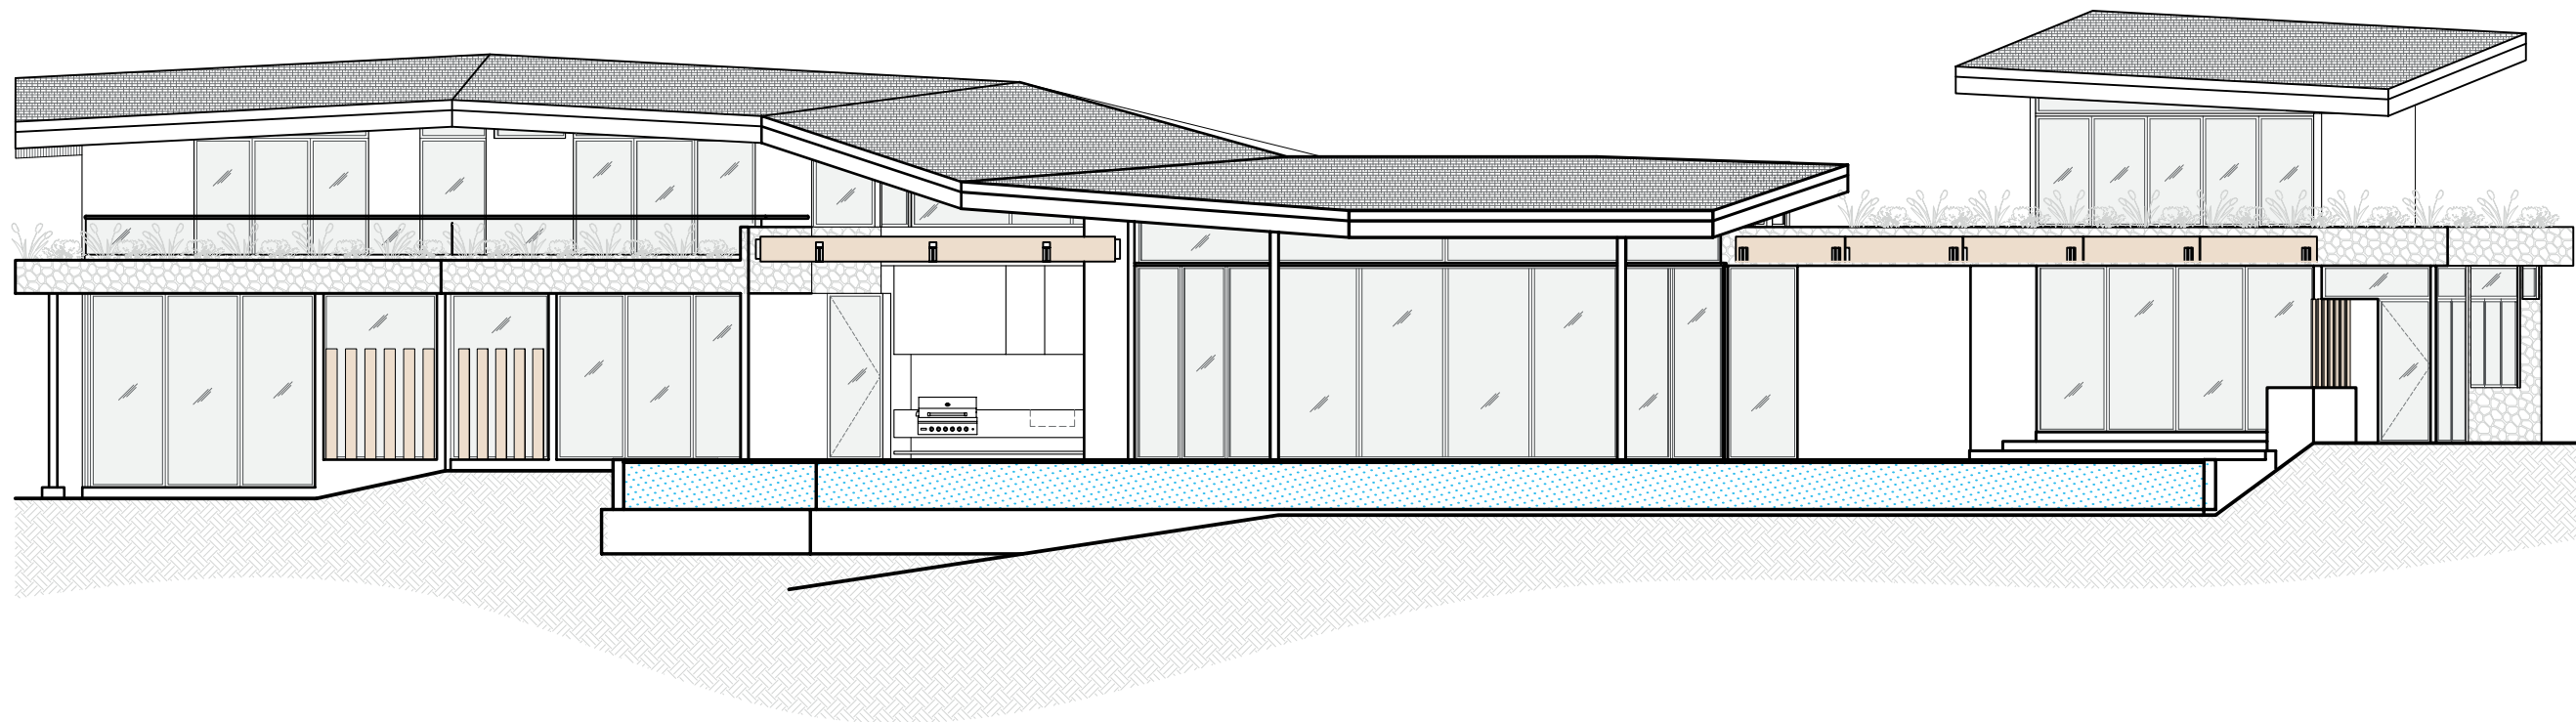

NORTH WEST FACADE

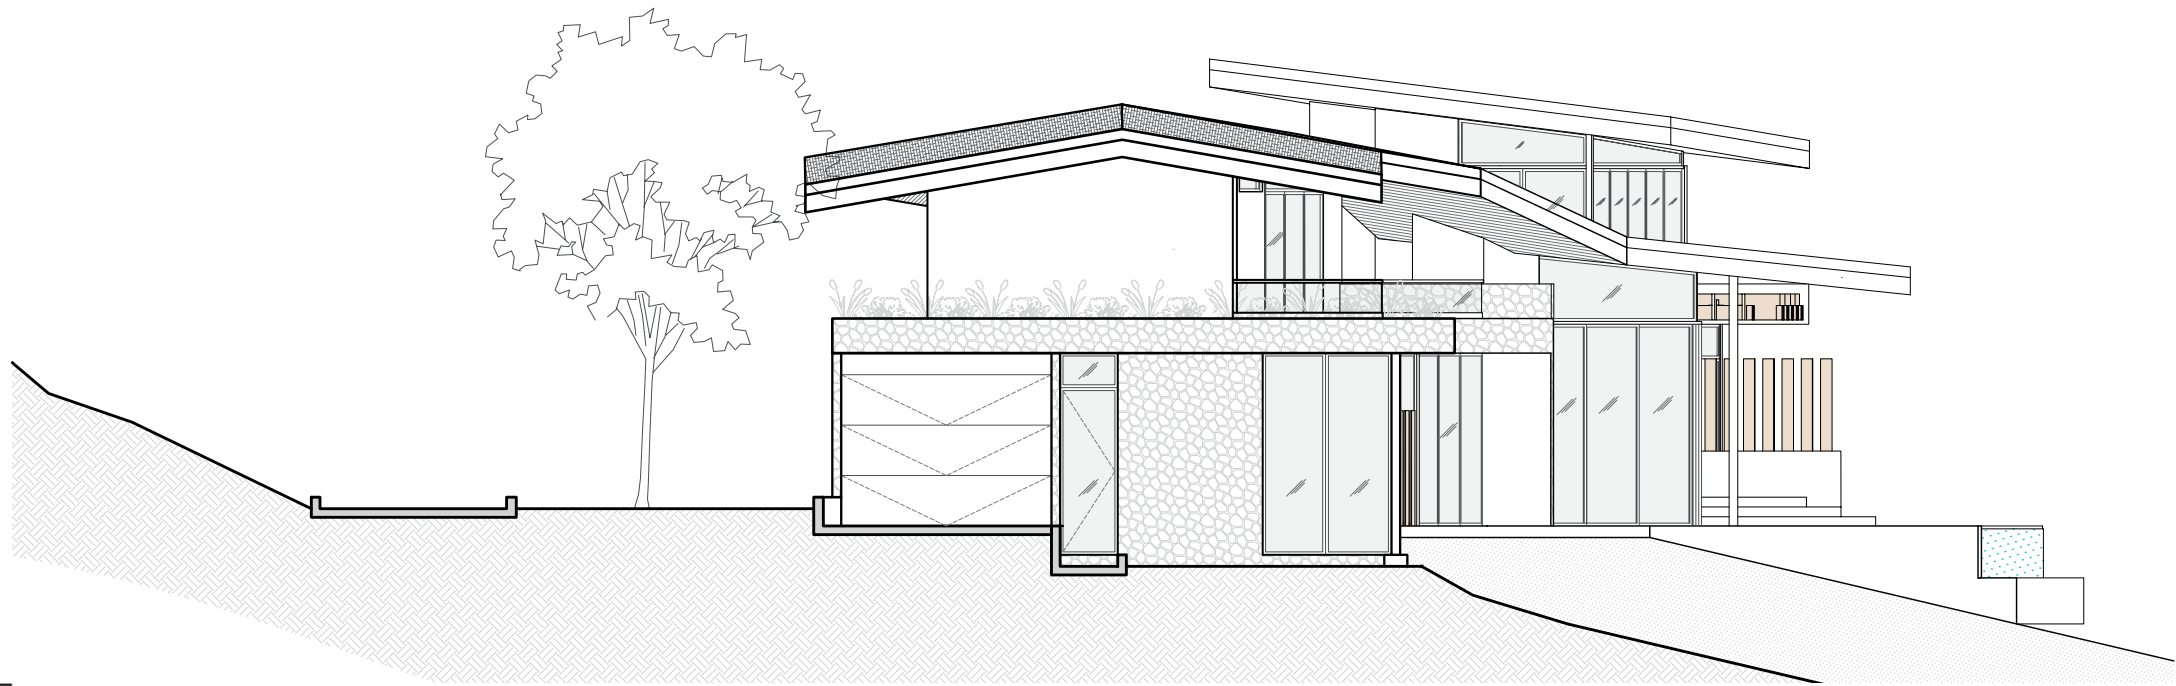

LATERAL FACADE

