

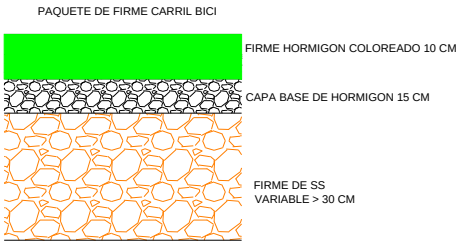
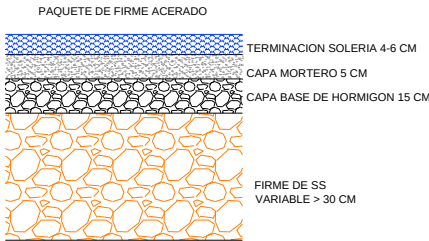



SECCIÓN TIPO VIAL ANCHO COMPLETO CON INSTALACIONES

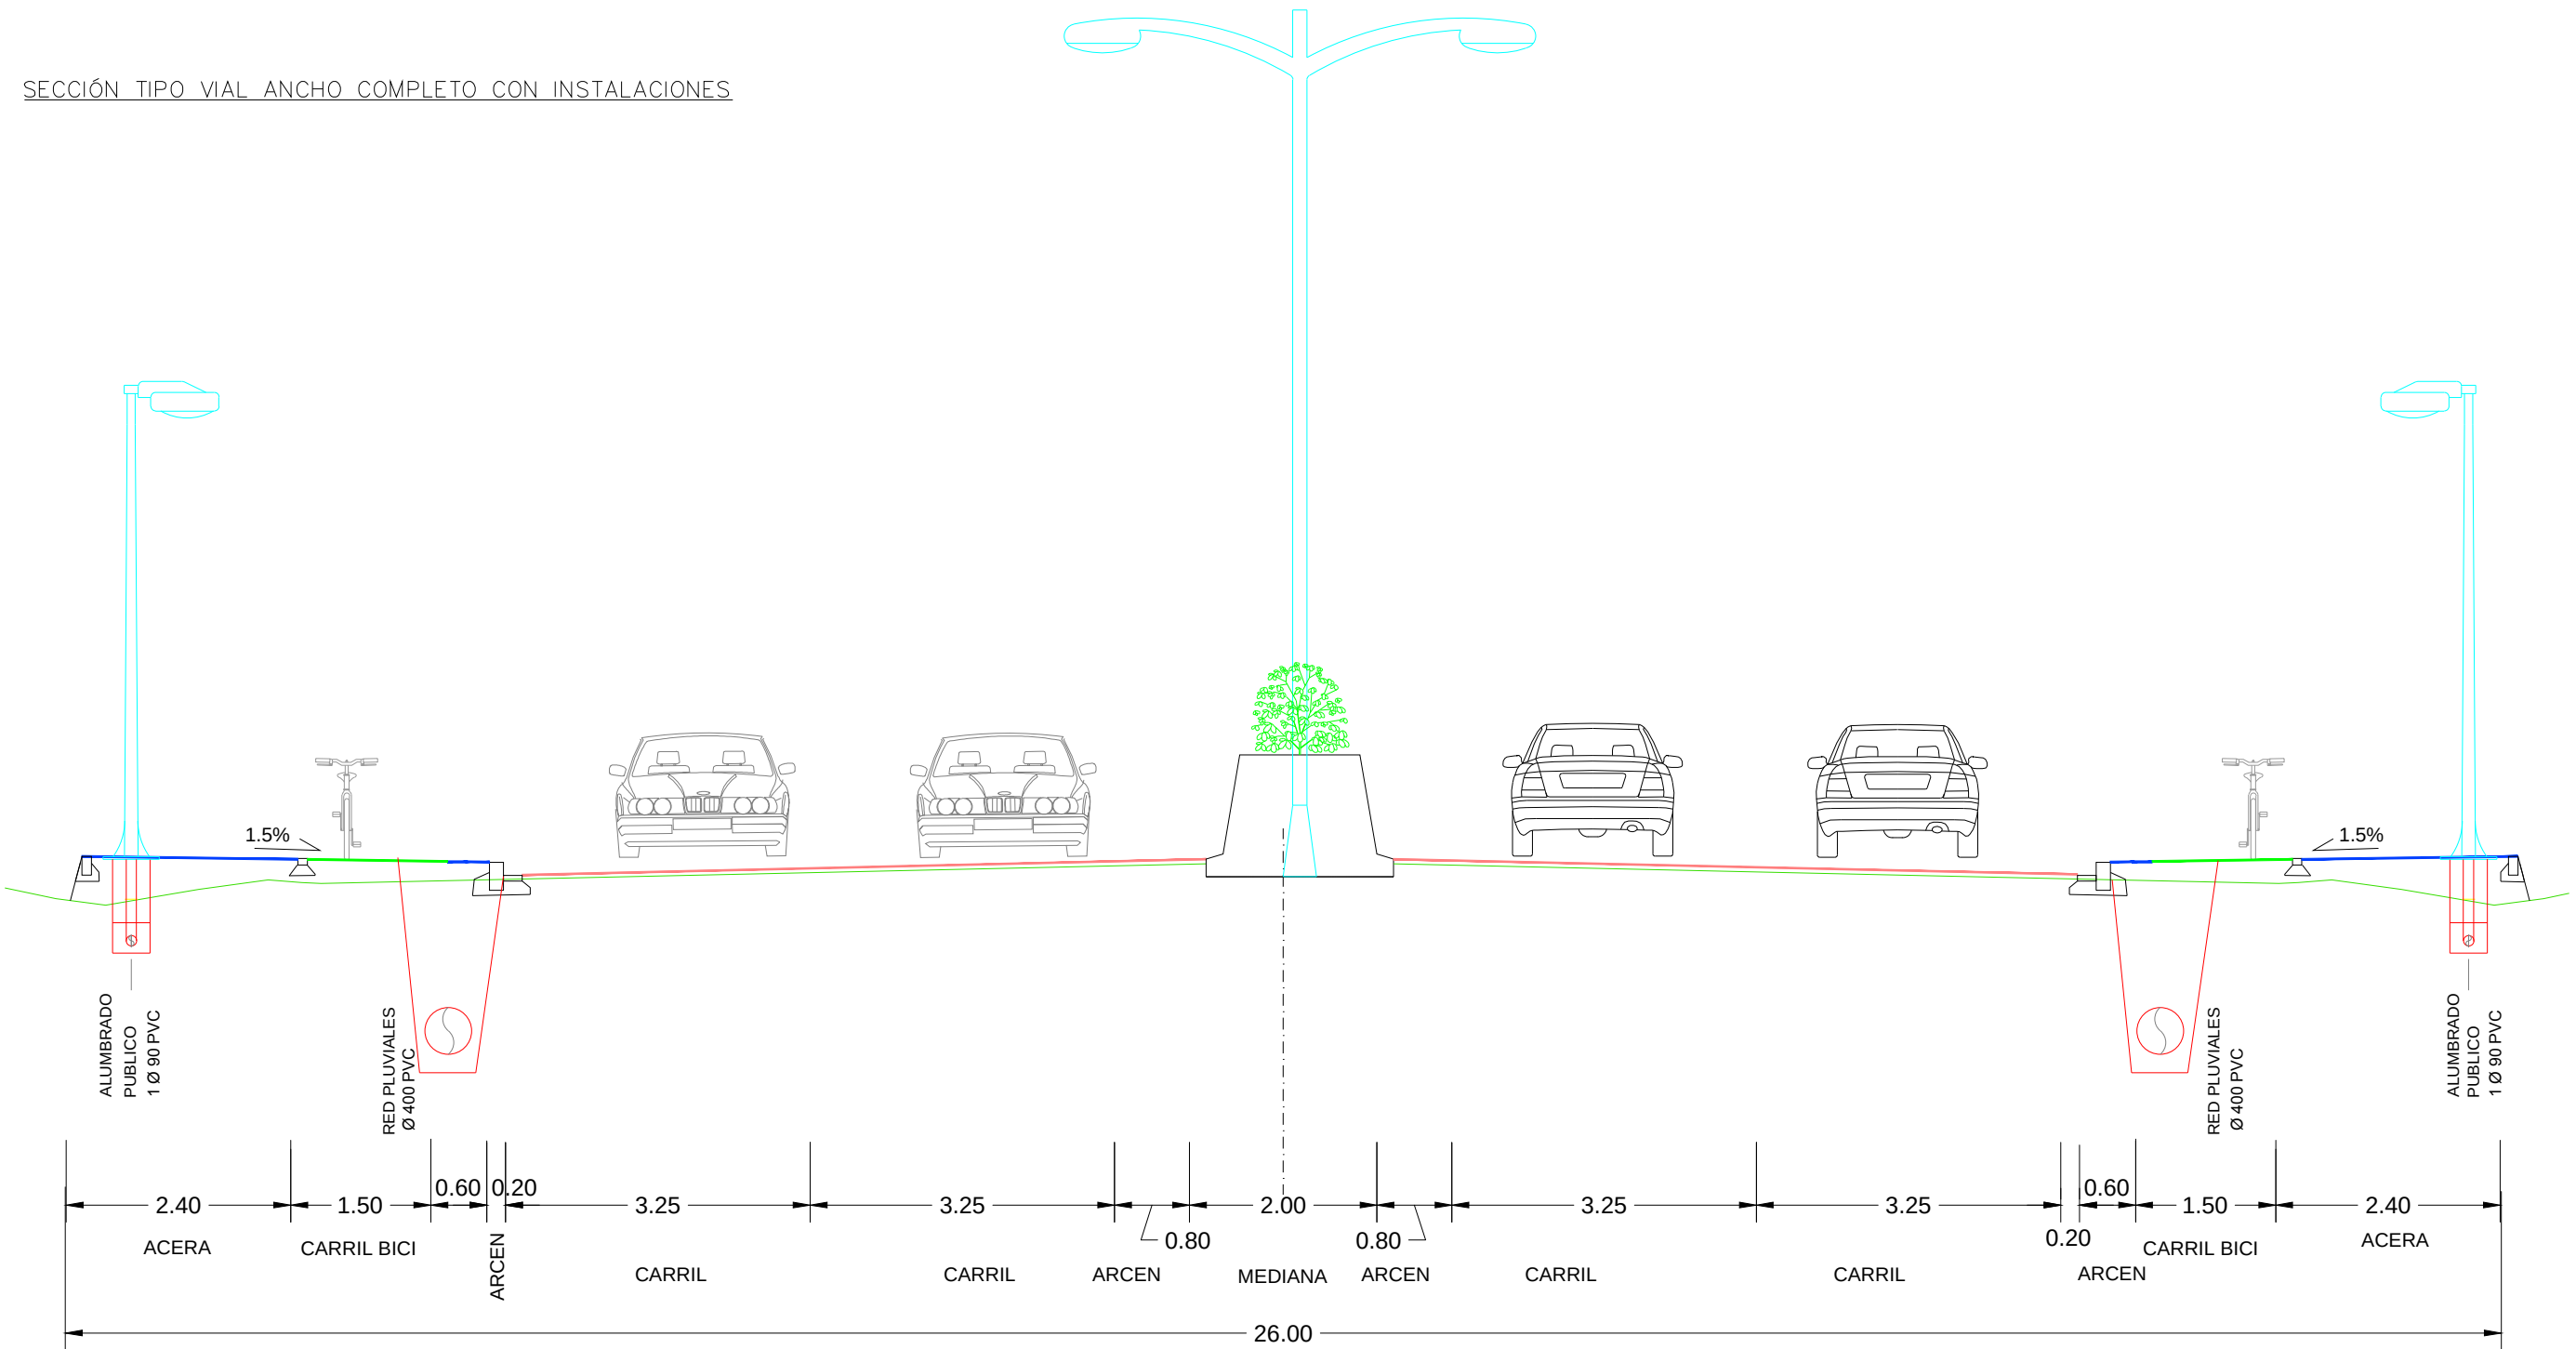


De P.K. 0.00 a P.K. 550.00

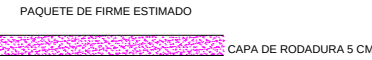

De P.K. 0.00 a P.K. 1735.00

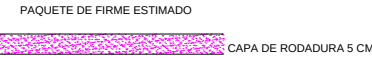

De P.K. 550.00 a P.K. 1000.00

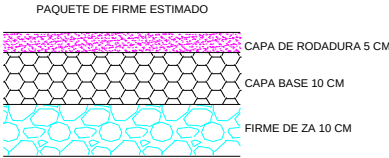

De P.K. 1000.00 a P.K. 1200.00

