

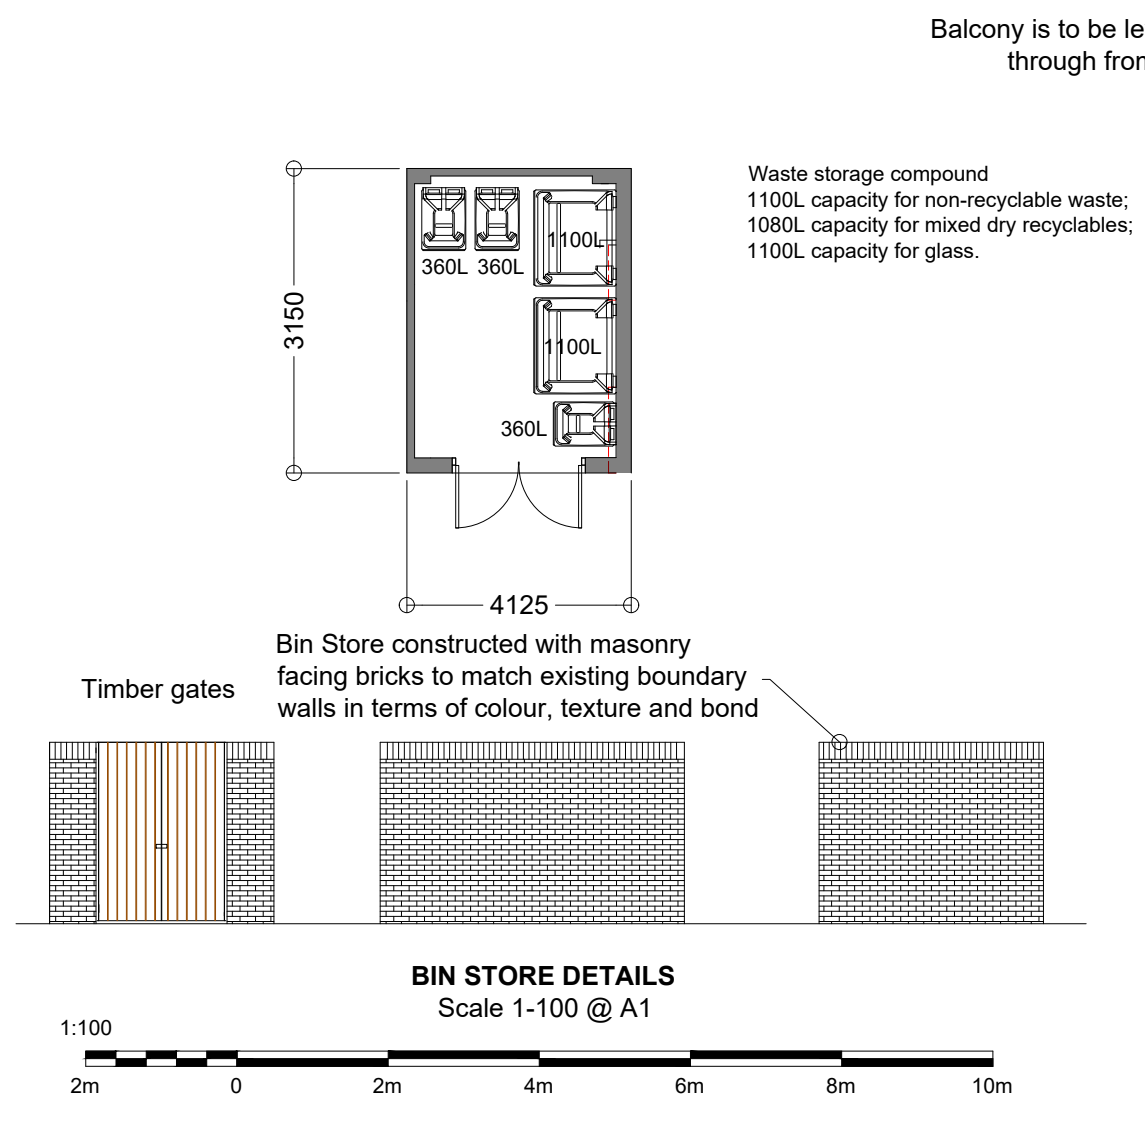
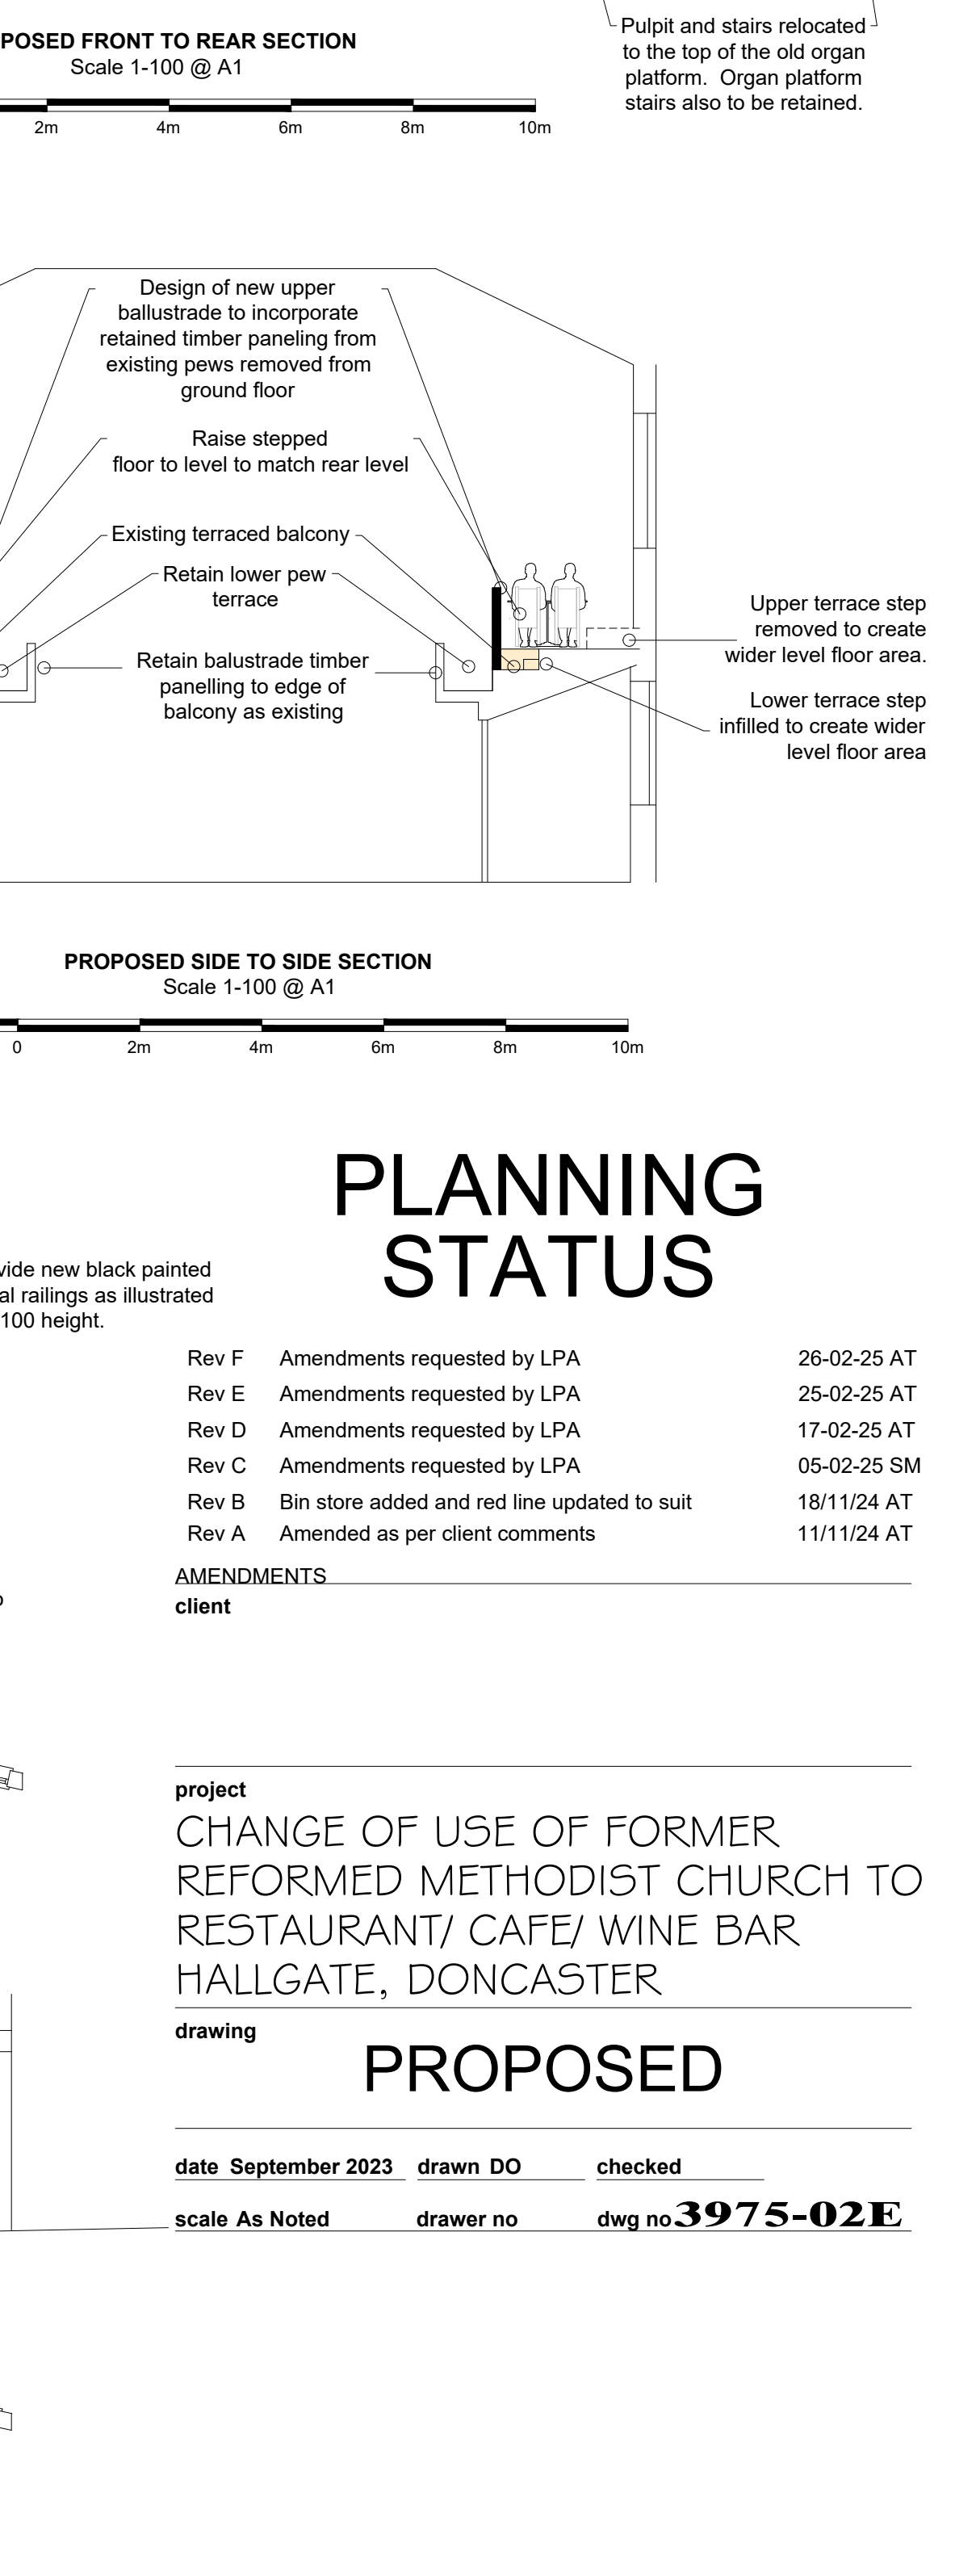
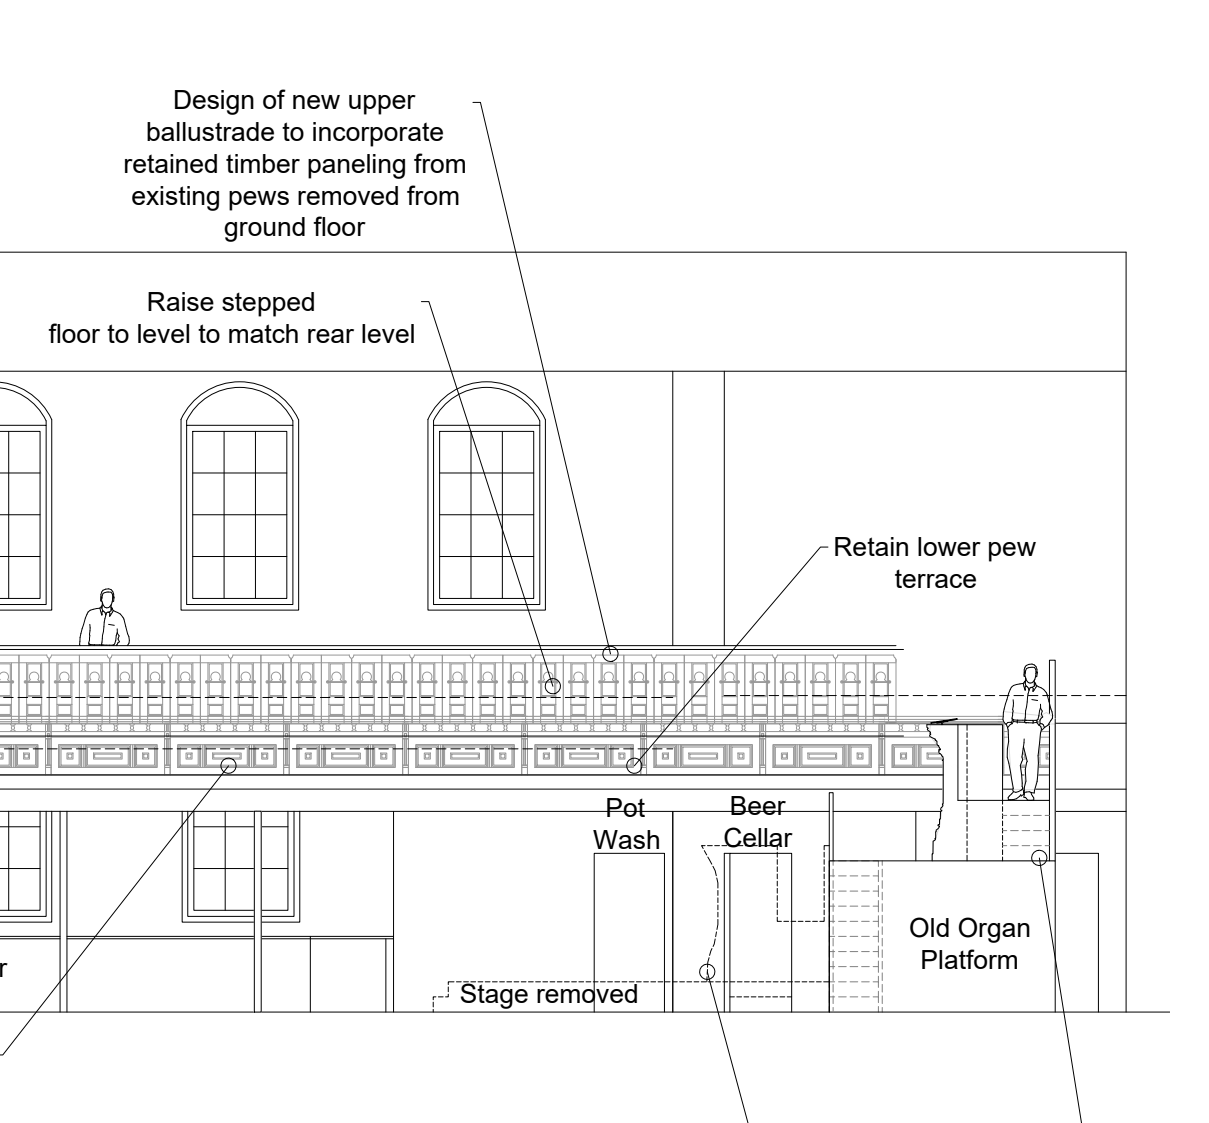
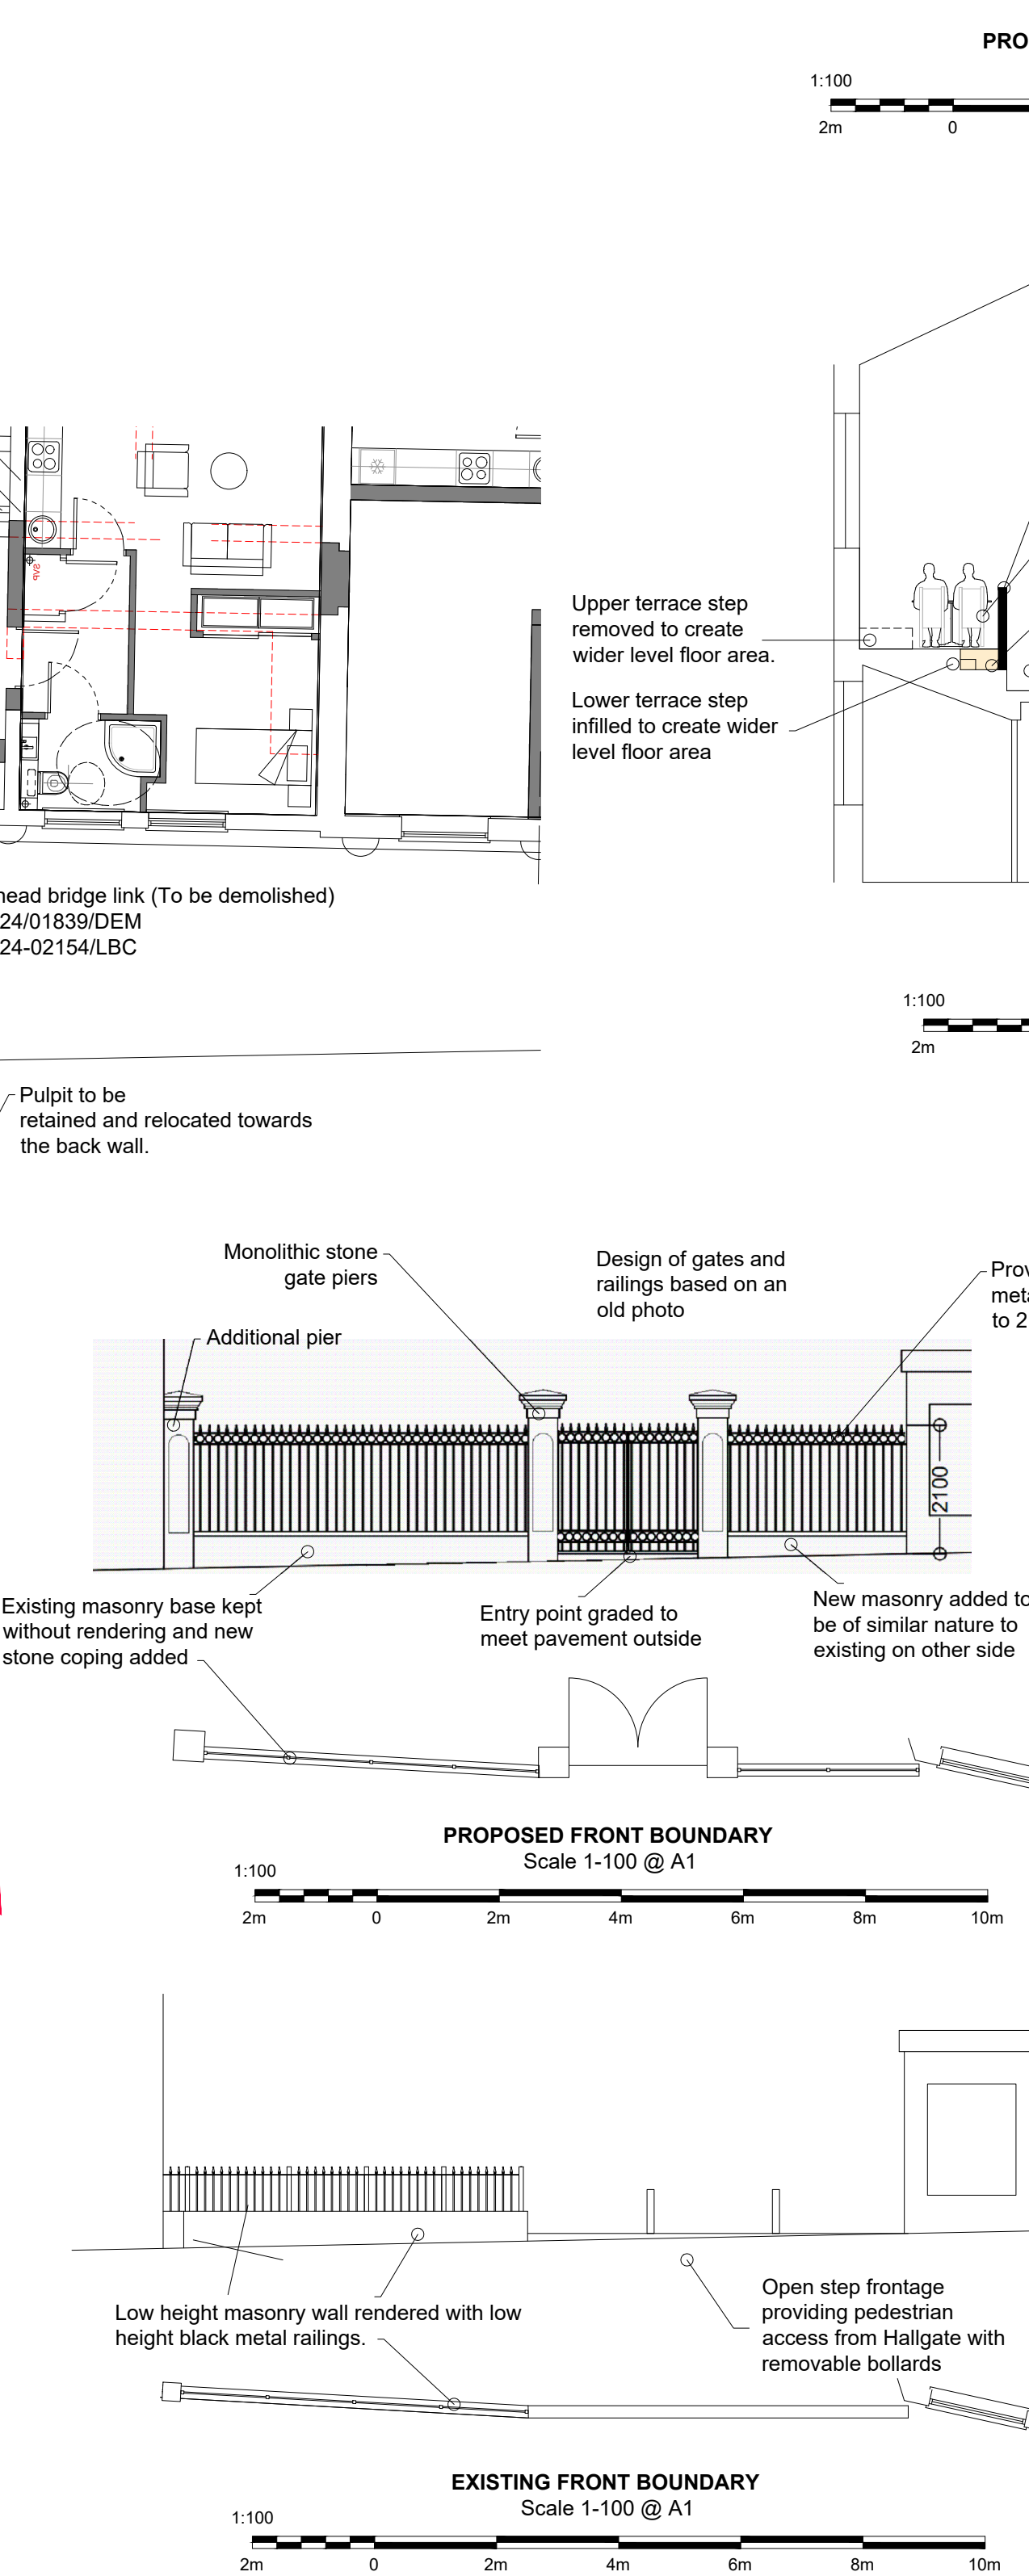
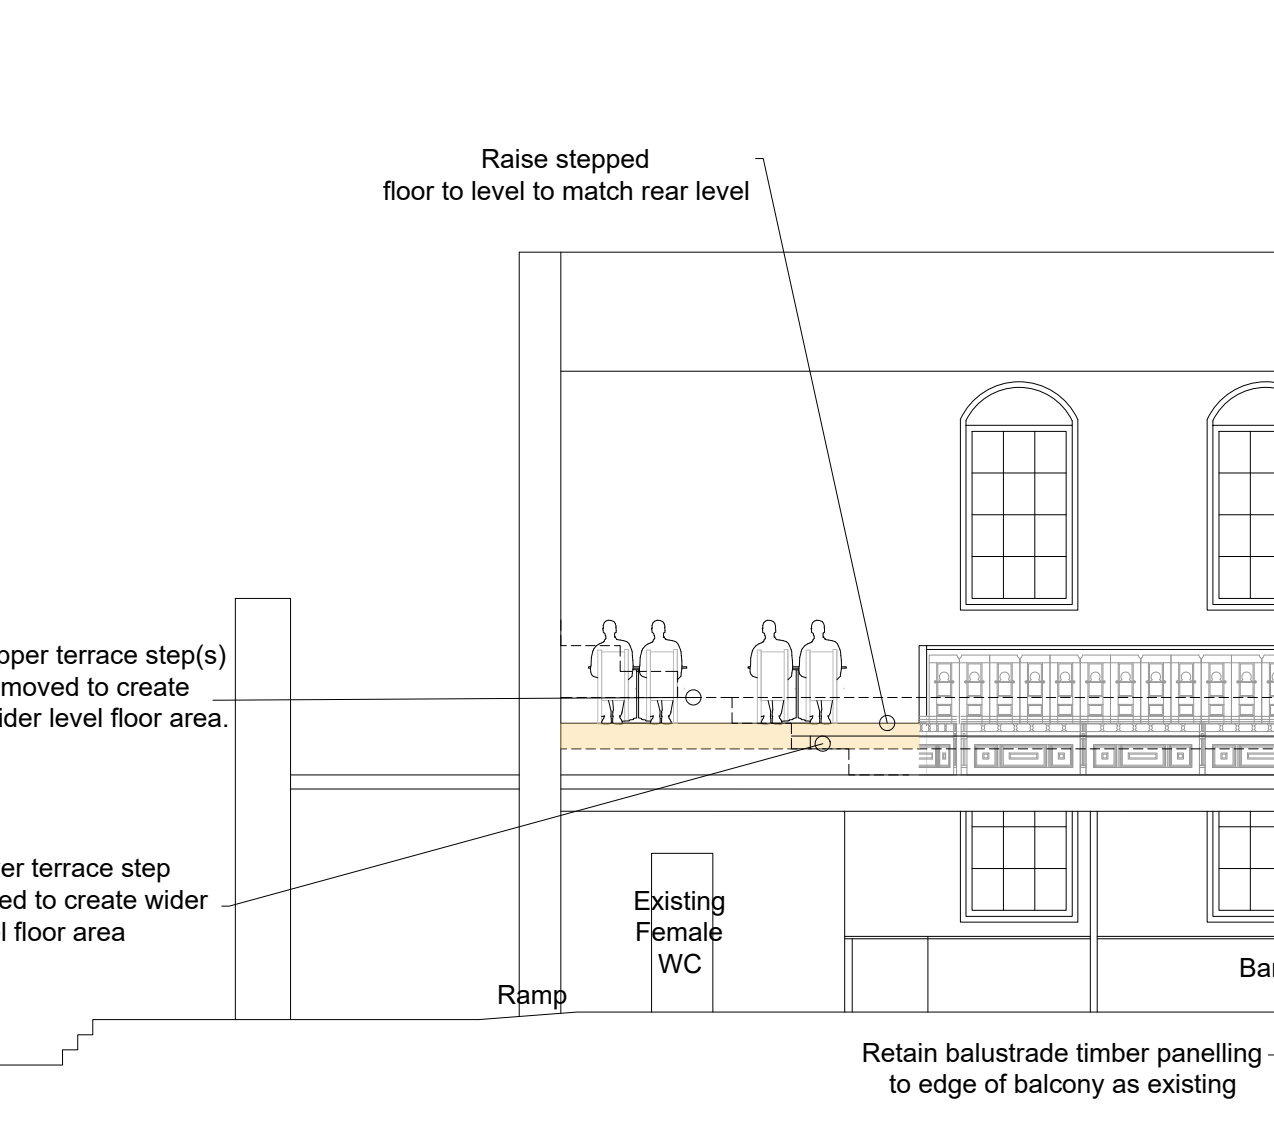
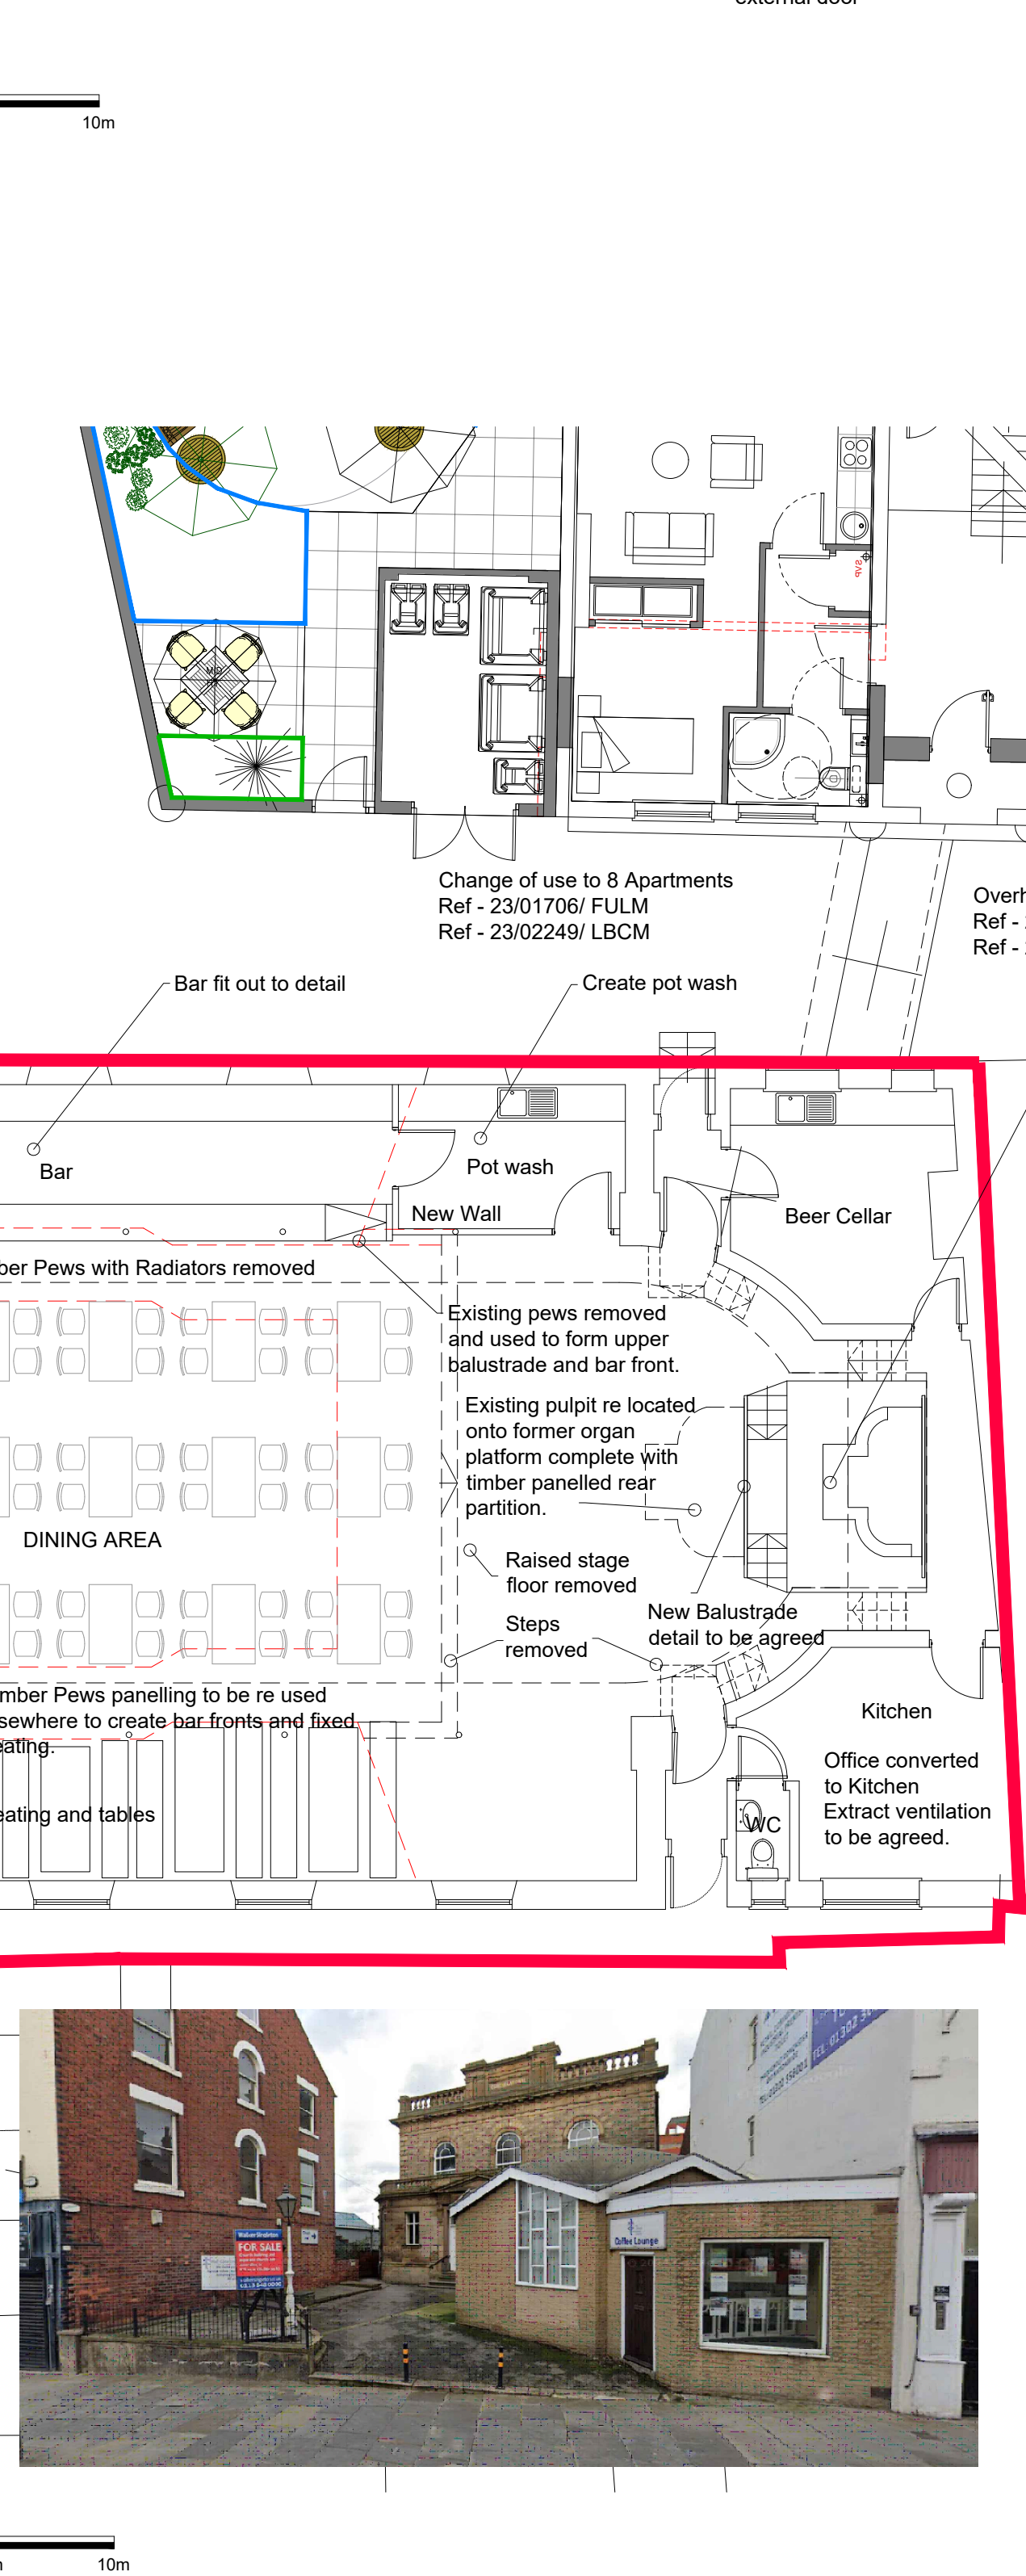


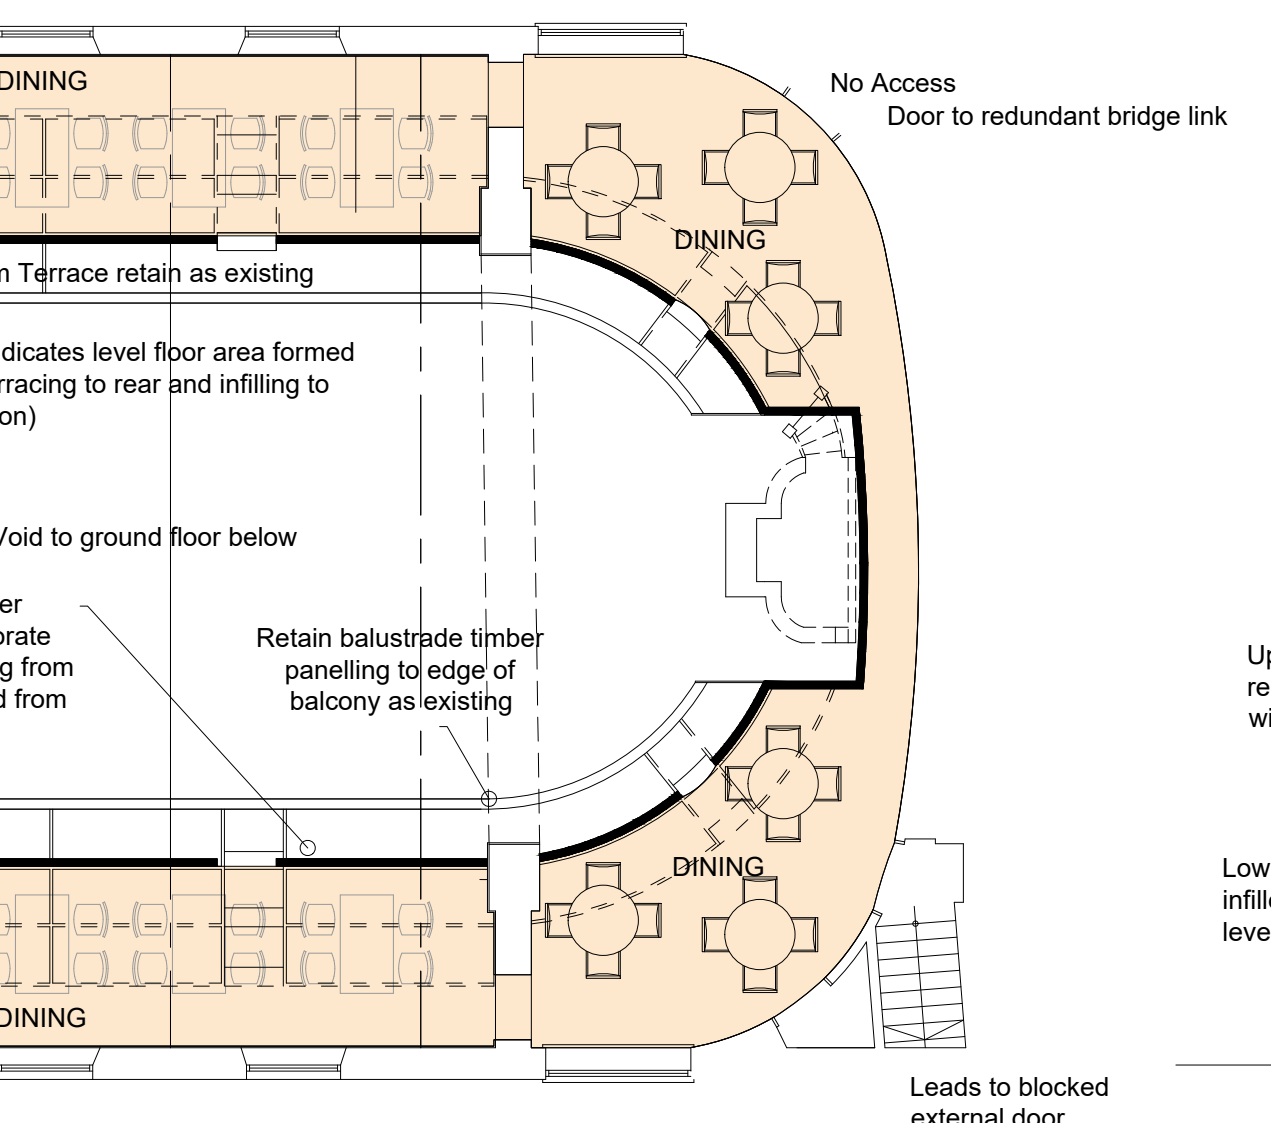

This drawing has been produced for PLANNING purposes only and should not be used for any other purpose.
This drawing may be subject to amendment whilst seeking approvals from the Local Authority. Work undertaken prior to consent is done so at clients risk.
Any surveyed information incorporated within this drawing cannot be guaranteed as accurate unless confirmed by fixed dimension.
Do NOT Scale from this drawing, if in doubt Ask.
OS Map Licence Number 100008378
This drawing and copyright is the property of building link design ltd and should not be used by any other third party without express consent from the company.
Site boundaries taken from ordinance survey plan and are not to be used for legal purposes.
THE PARTY WALL etc. ACT 1996
Where work is to take place either on or adjacent to a boundary and adjoining building then notice must be served on the adjacent owner in accordance with the above act, 2 months prior to the commencement of works. The notice should include the following details:
Your name and address together with the building address.
A clear statement that the notice is served under the act.
Full details of the proposed including plans where appropriate.
The proposed start date.

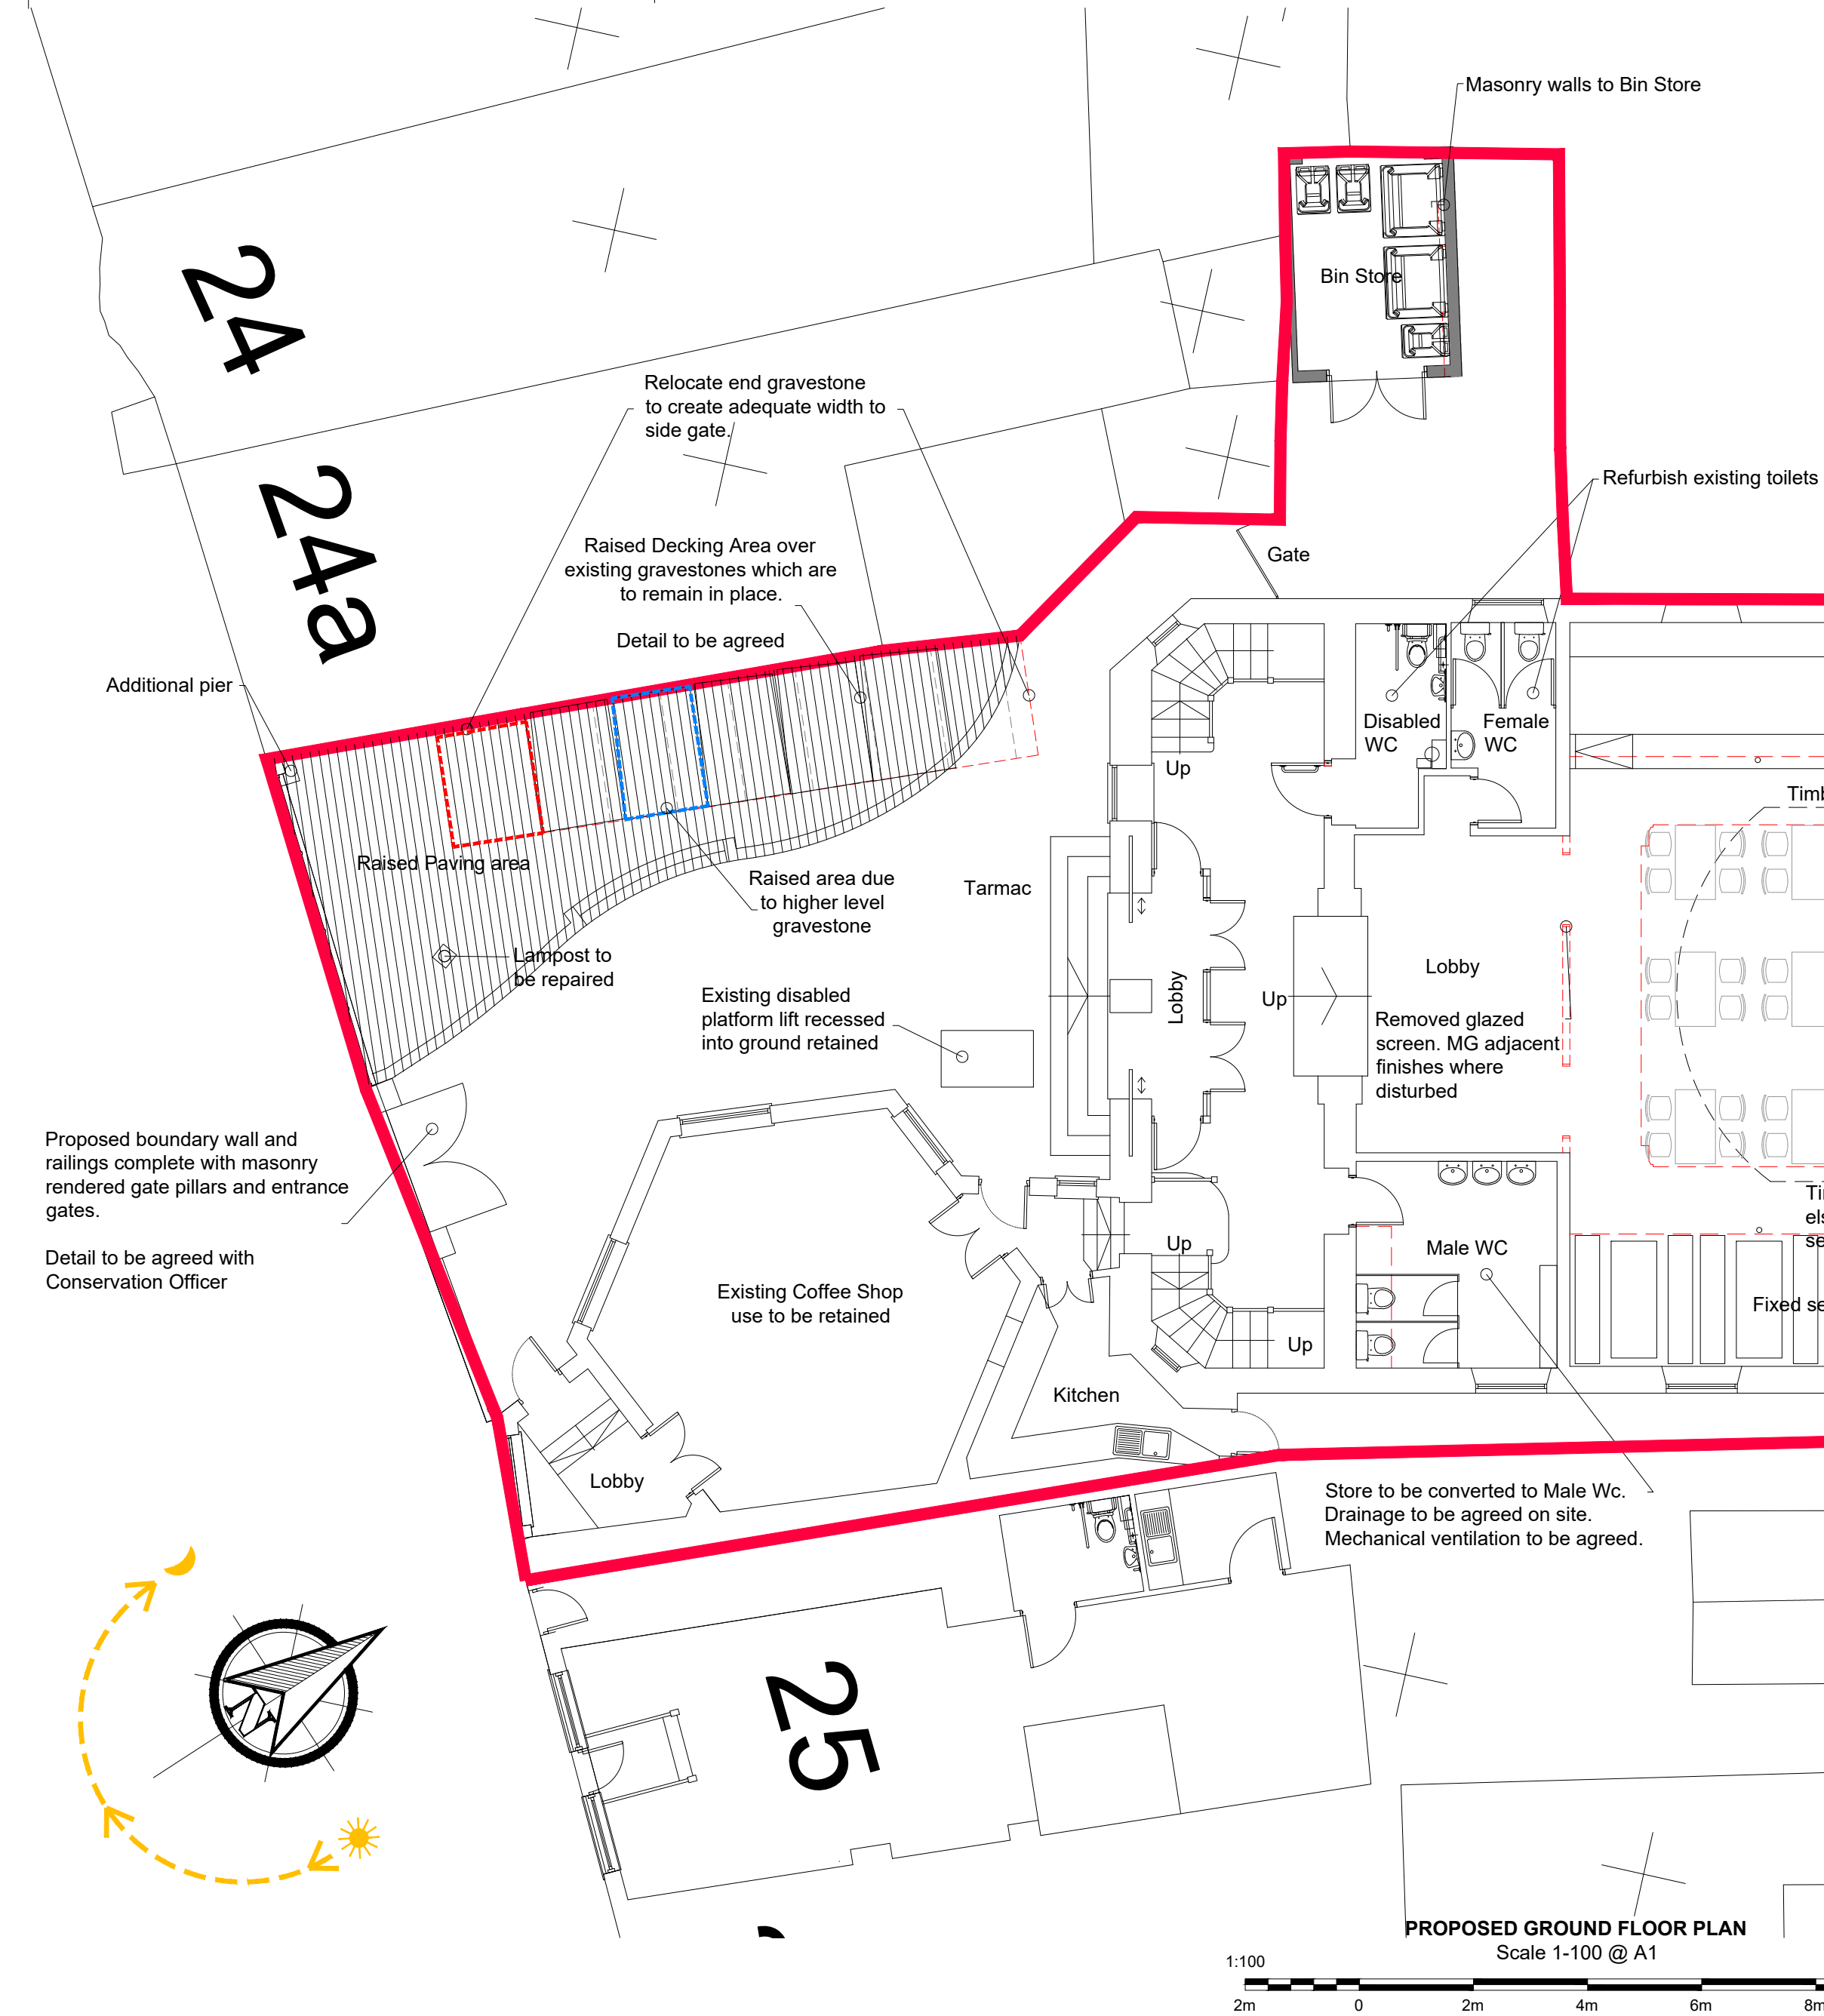

PLANNING STATUS

Rev F	Amendments requested by LPA	26-02-25 AT
Rev E	Amendments requested by LPA	25-02-25 AT
Rev D	Amendments requested by LPA	17-02-25 AT
Rev C	Amendments requested by LPA	05-02-25 SM
Rev B	Bin store added and red line updated to suit	18/11/24 AT
Rev A	Amended as per client comments	11/11/24 AT

AMENDMENTS client

project
CHANGE OF USE OF FORMER REFORMED METHODIST CHURCH TO RESTAURANT/ CAFE/ WINE BAR
HALLGATE, DONCASTER

drawing

PROPOSED

date September 2023 drawn DO checked
scale As Noted drawer no dwg no 3975-02E