


Sofitel T5 Hotel Plan
Lower Ground Floor 1

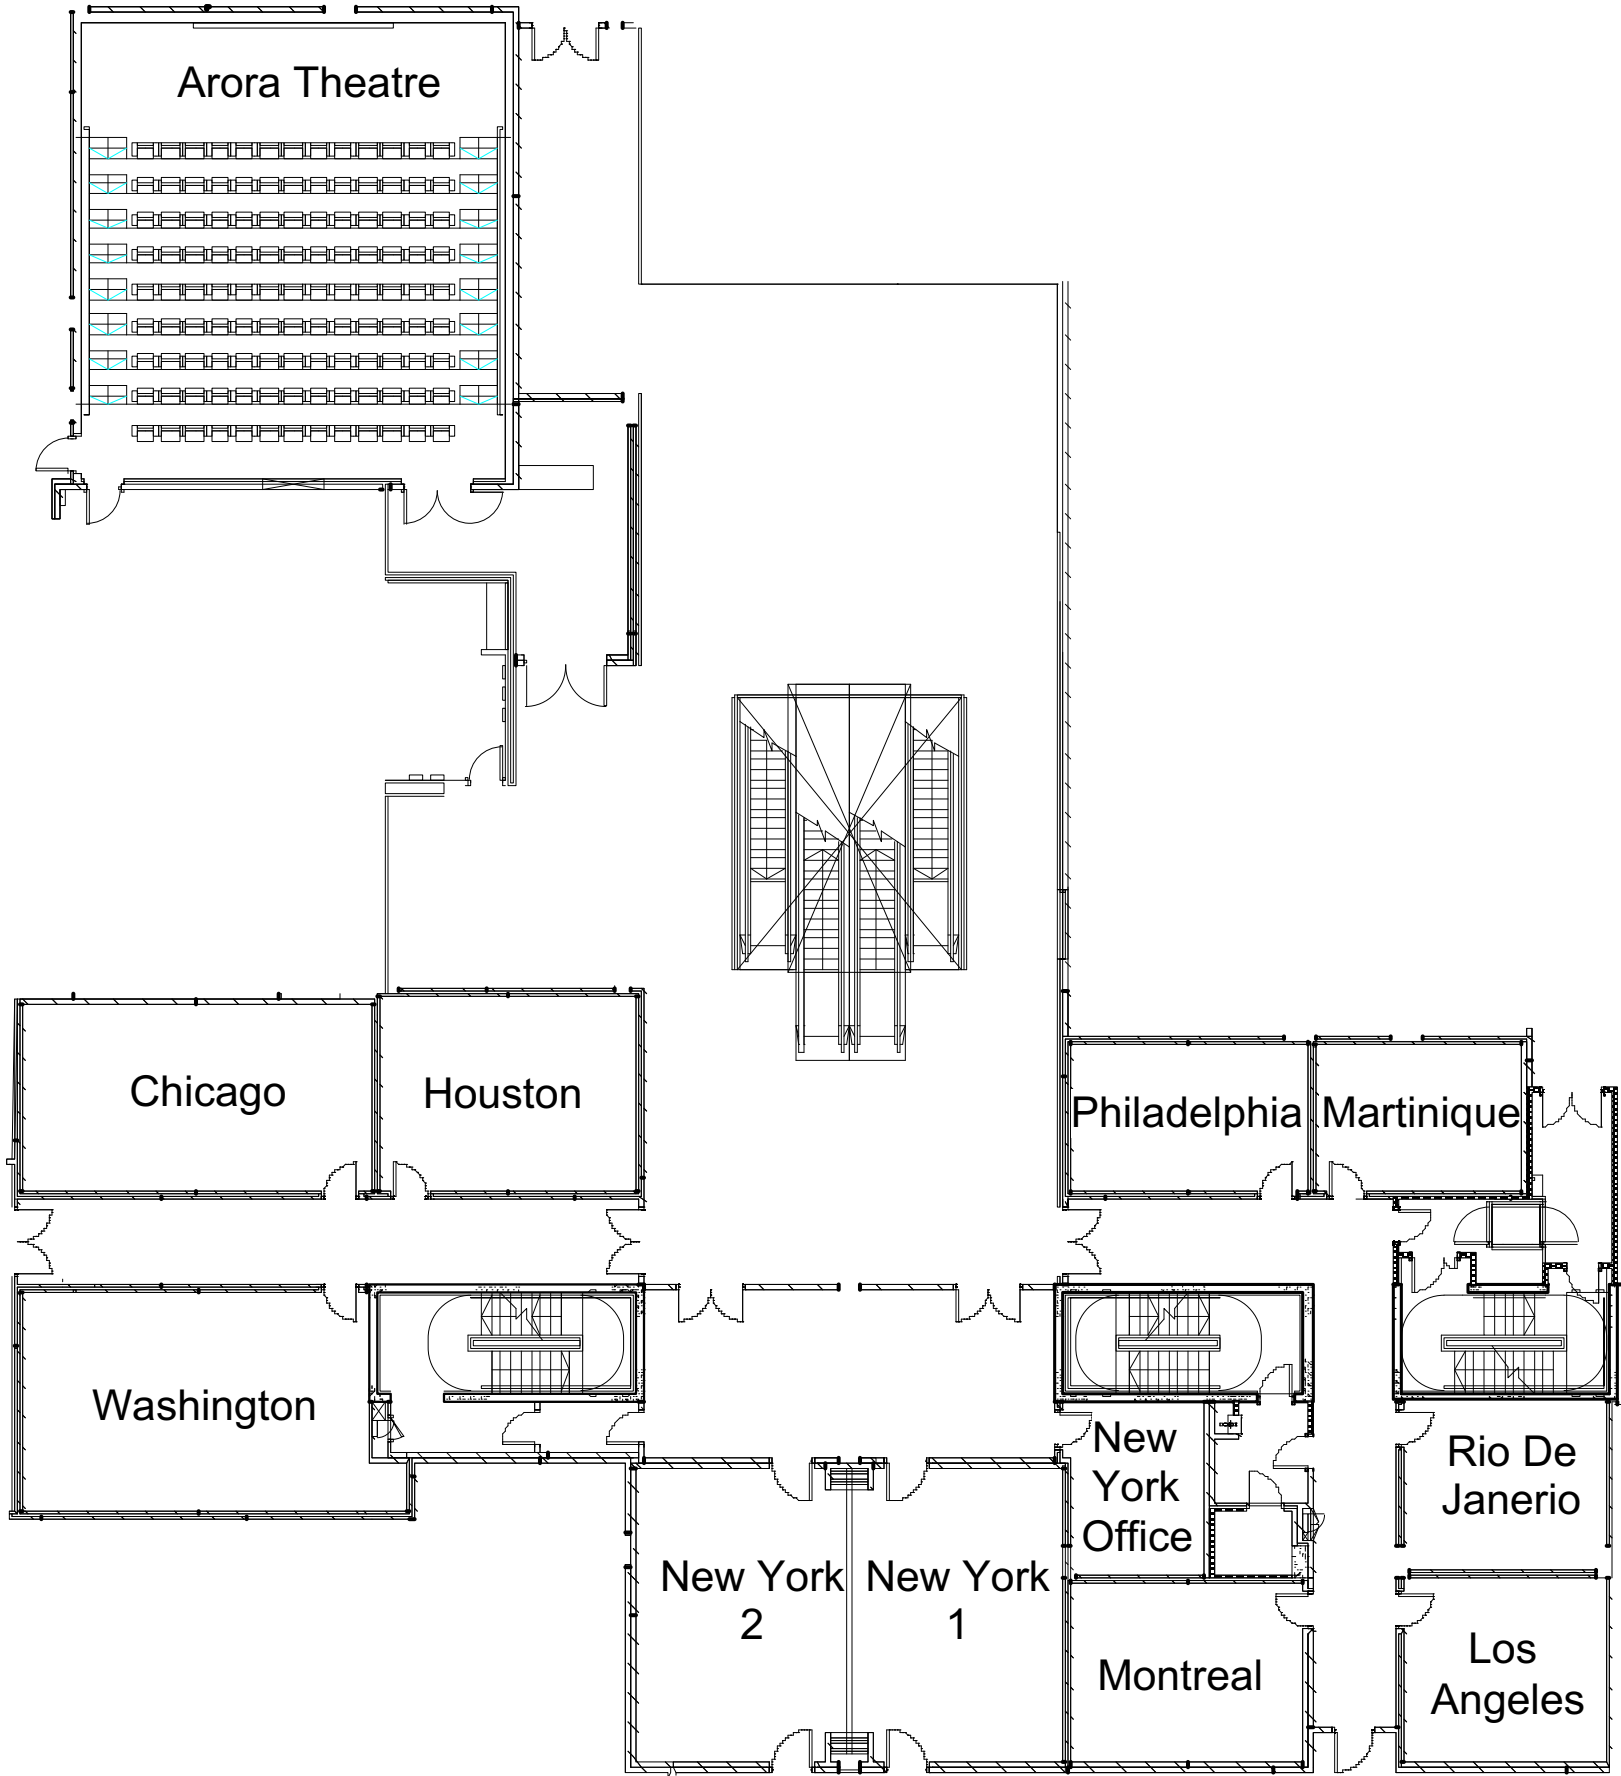

Project Sofitel T5			
Client			
Plan Title			Project No
Date drawn	Plan No.	Scale	Drawn by