










Client: Novotel
Venue: Novotel Bristol
Room: Victoria 1.2.3
Drawn By: MB
Drawing Date: 6th Feb 08
Scale: 1:100

Information

Access: Ground Floor
Ceiling Height: (a) 2870mm
(b) 3330mm
Hanging Points: Not tested
Blackout: Yes

Legend

-  13A Twin Socket
-  63A 1 Phase Socket
-  63A 3 Phase Socket
-  Telephone Socket
-  Light Switch
-  TV/FM Point

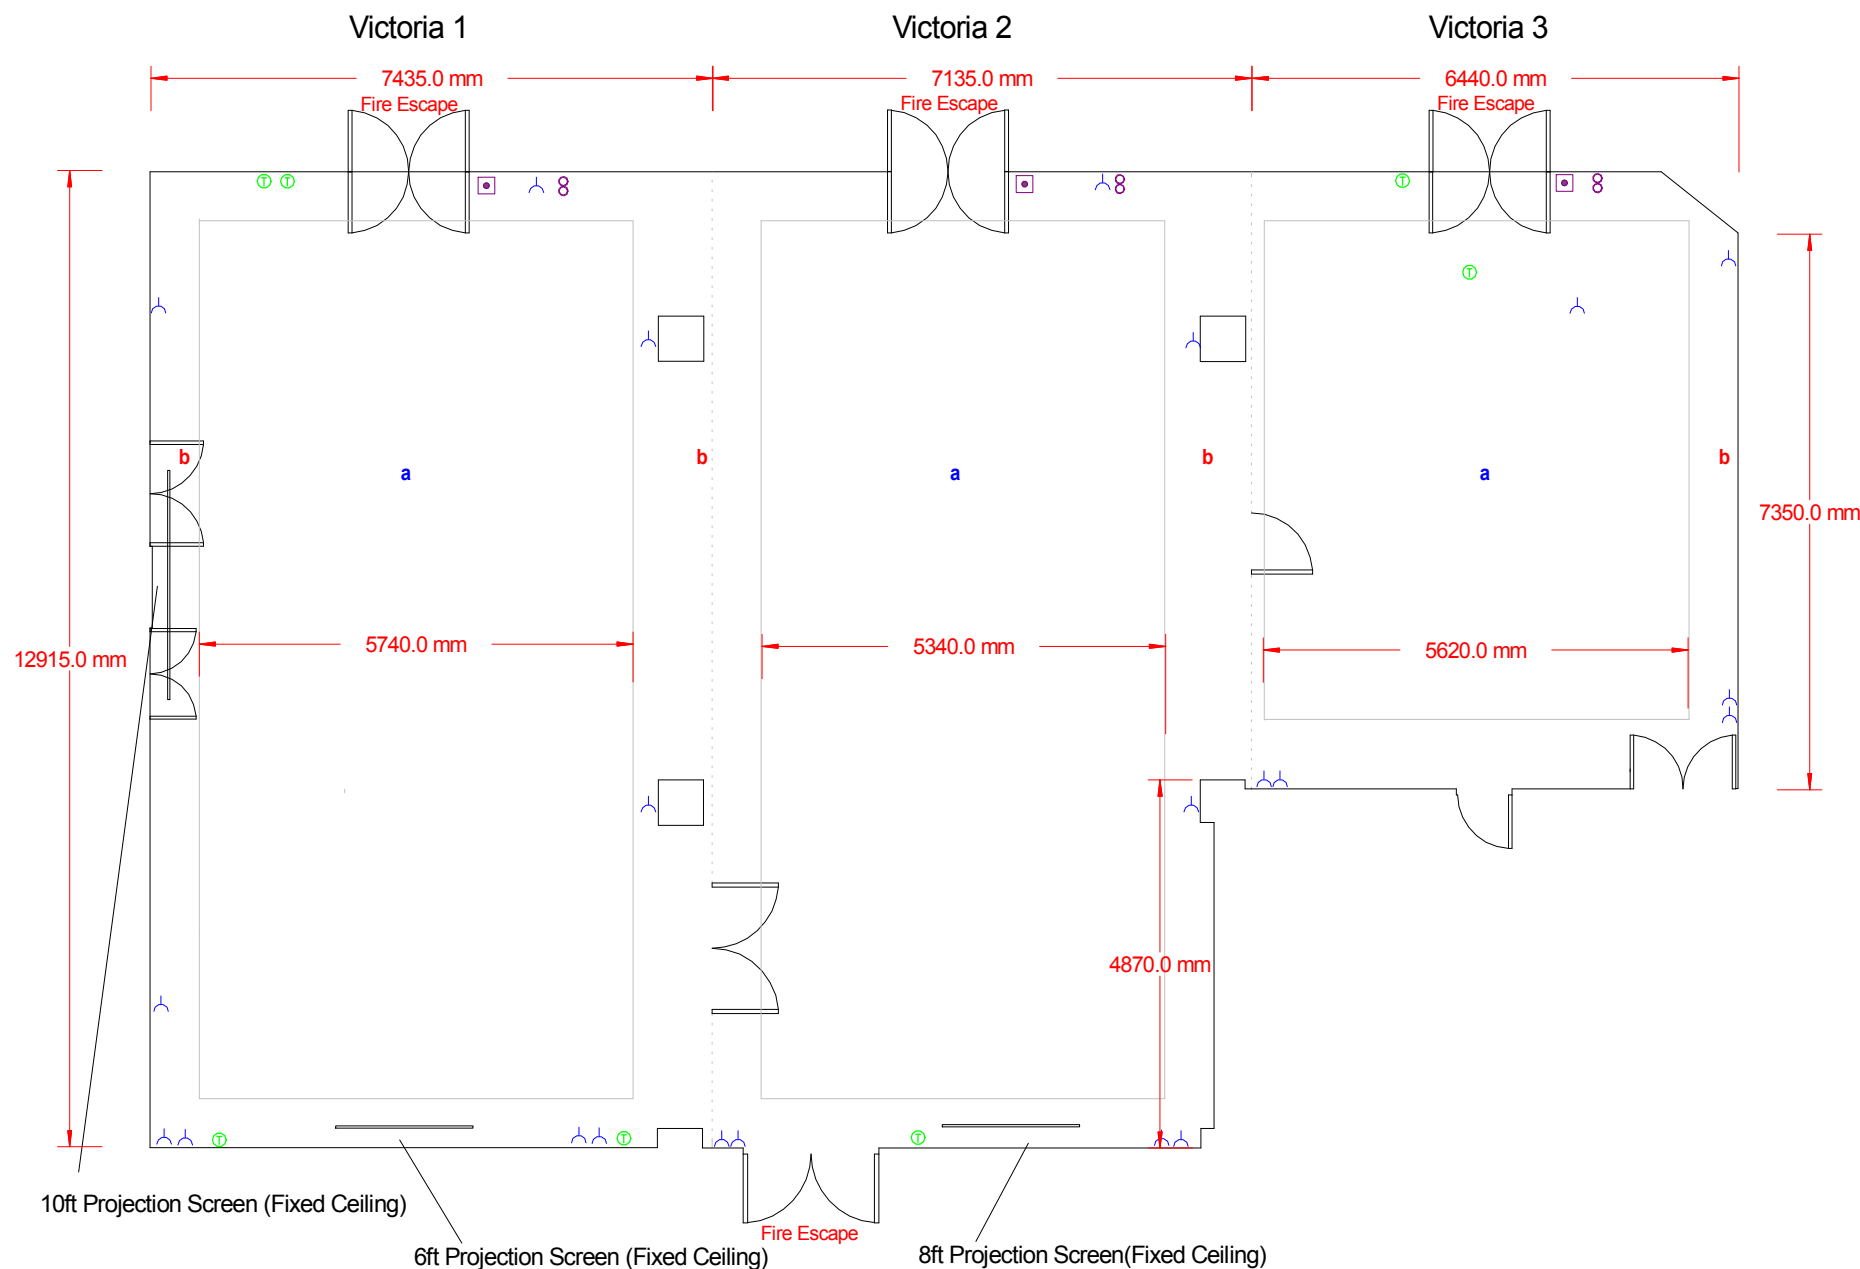

Central Presentations
Unit 5 Brunel Way
The Hemmingway Centre
Thornbury
Bristol
BS35 3UR
T: 01454 414 660
F: 01454 414 556
www.centralpresentations.co.uk