


Gallery 9
Tate Britain

- Capacities**
- Cabaret: n/a
 - Theatre: n/a
 - Reception: 300
 - Dinner: 200

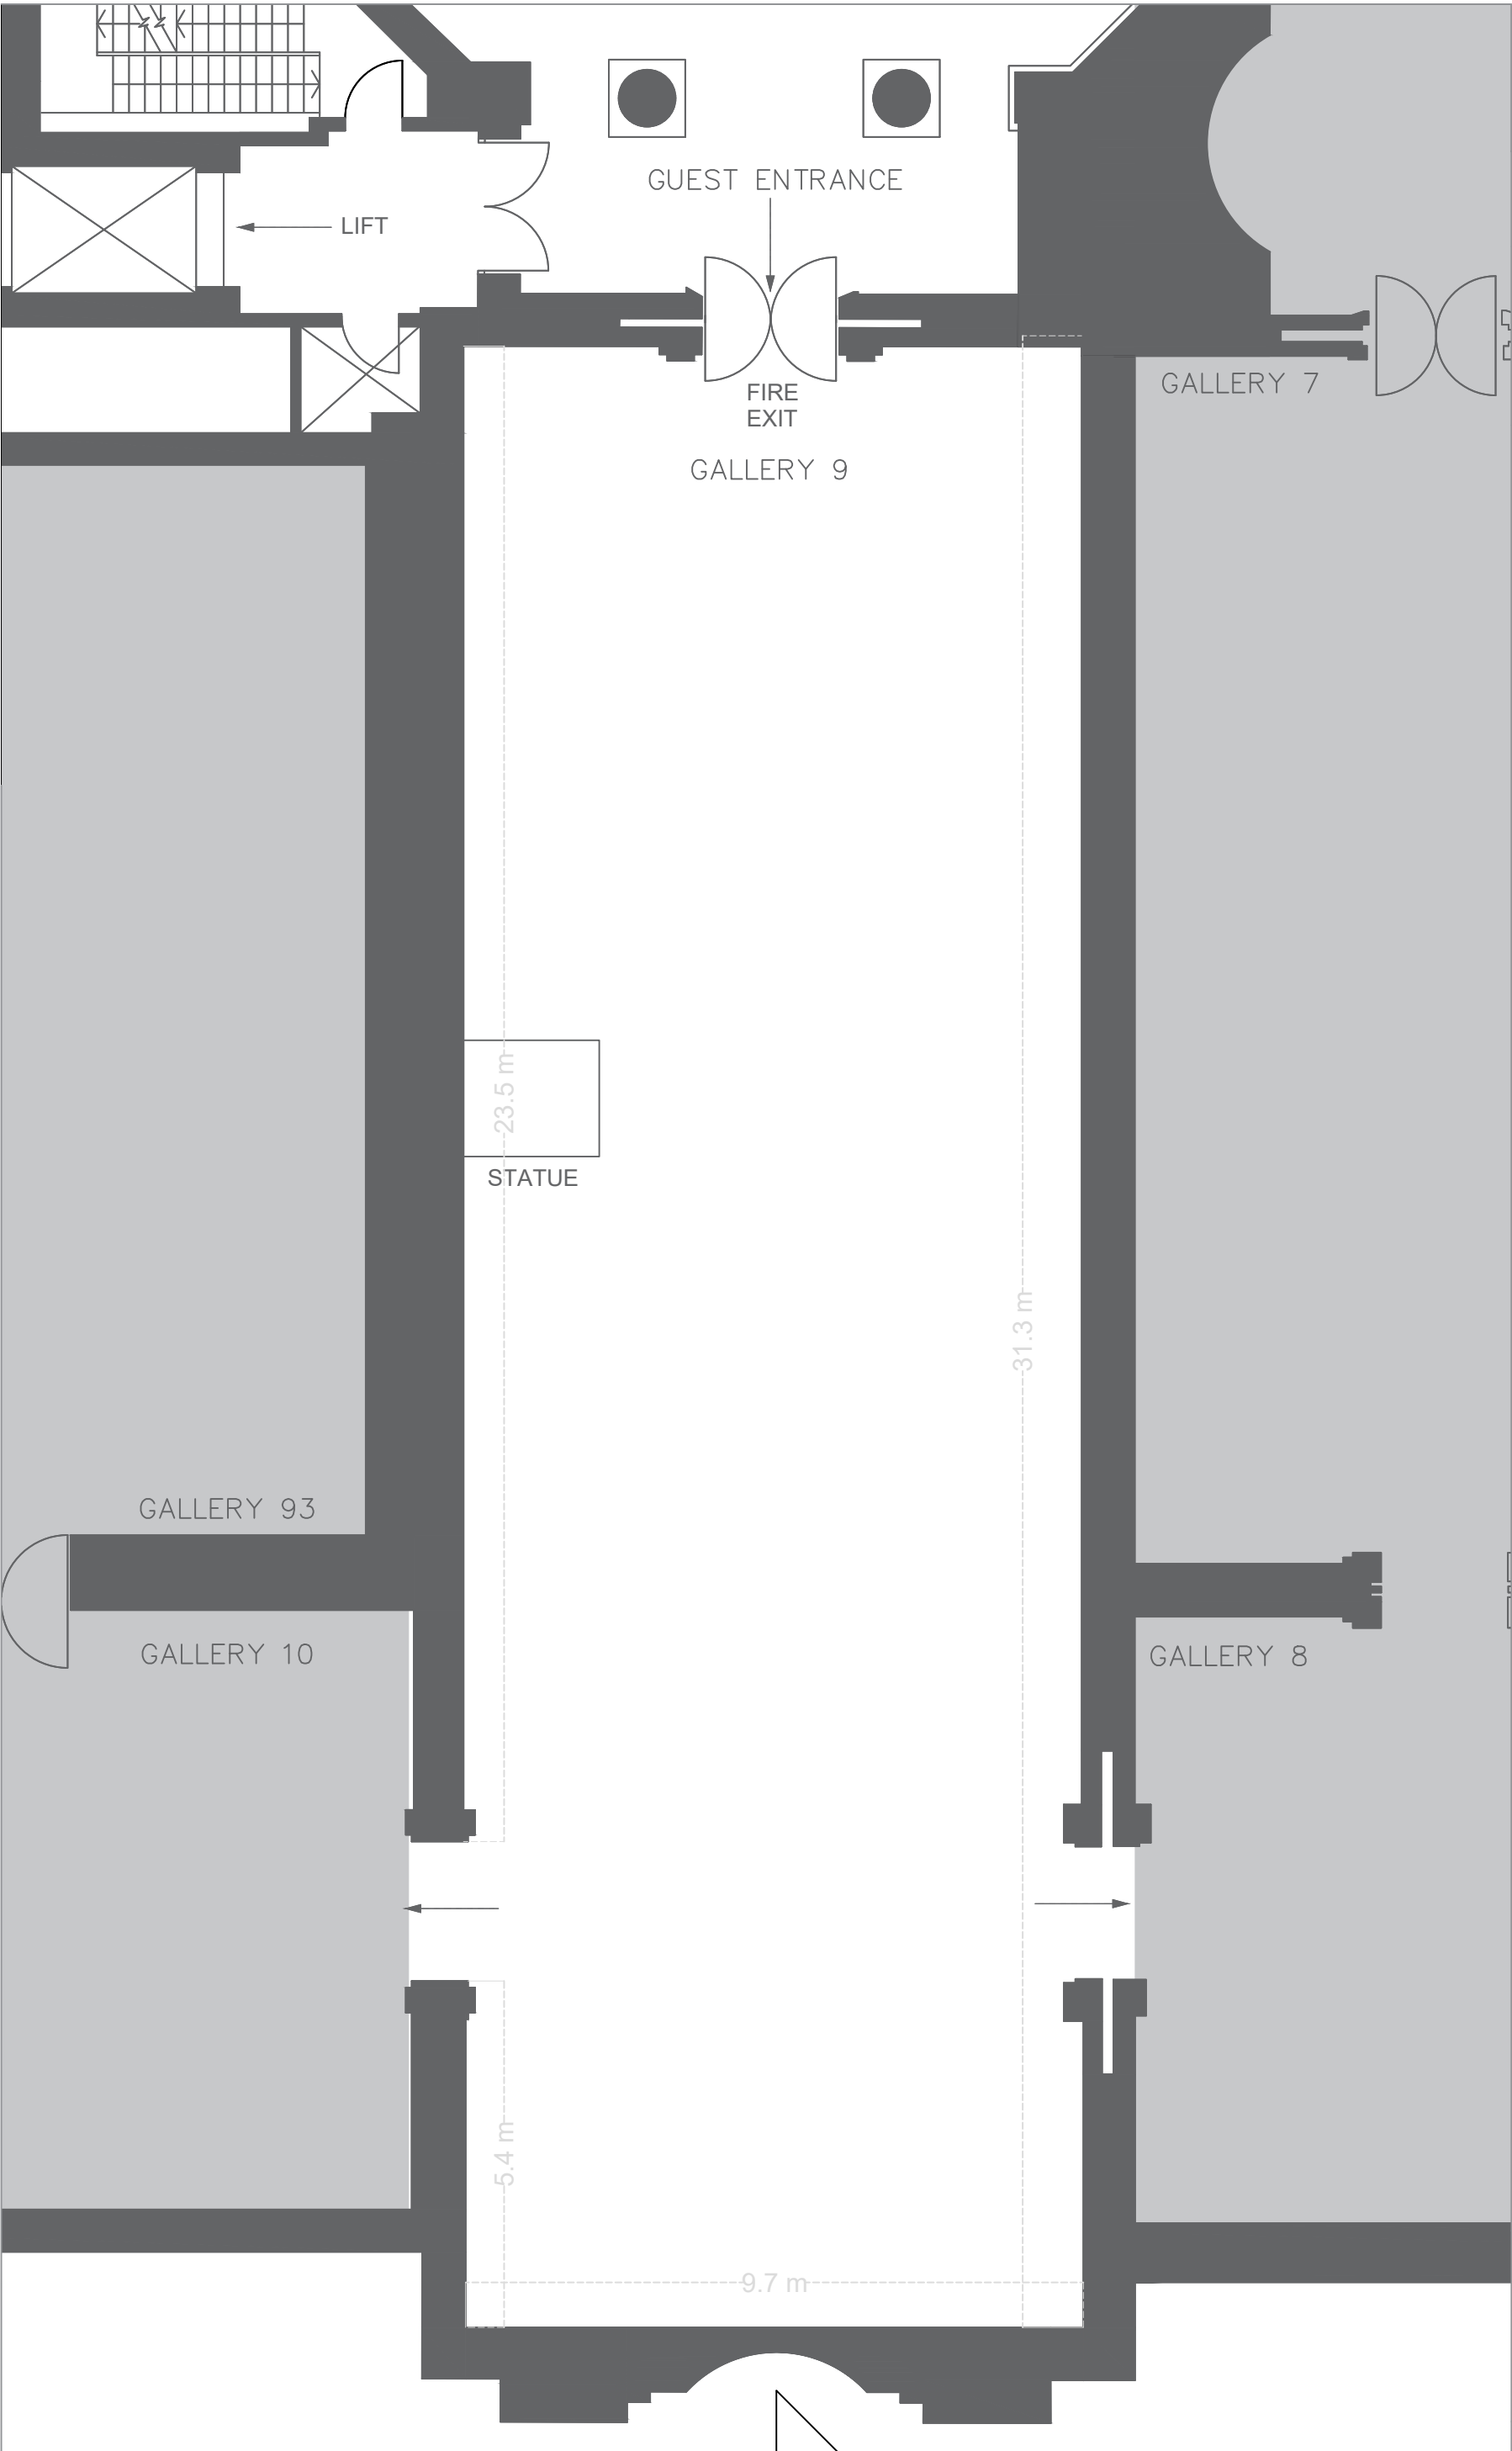


Drawing Notes:

Do not scale from this drawing, all measurements should be confirmed on site.


FLOOR PLAN 1:100 @ A3

**USABLE EVENT SPACE
301.1 M² APPROX.**

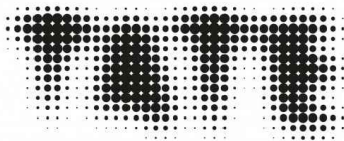

Gallery 9
Tate Britain

- **Capacities**
- Cabaret: n/a
 - Theatre: n/a
 - Reception: 300
 - Dinner: 200

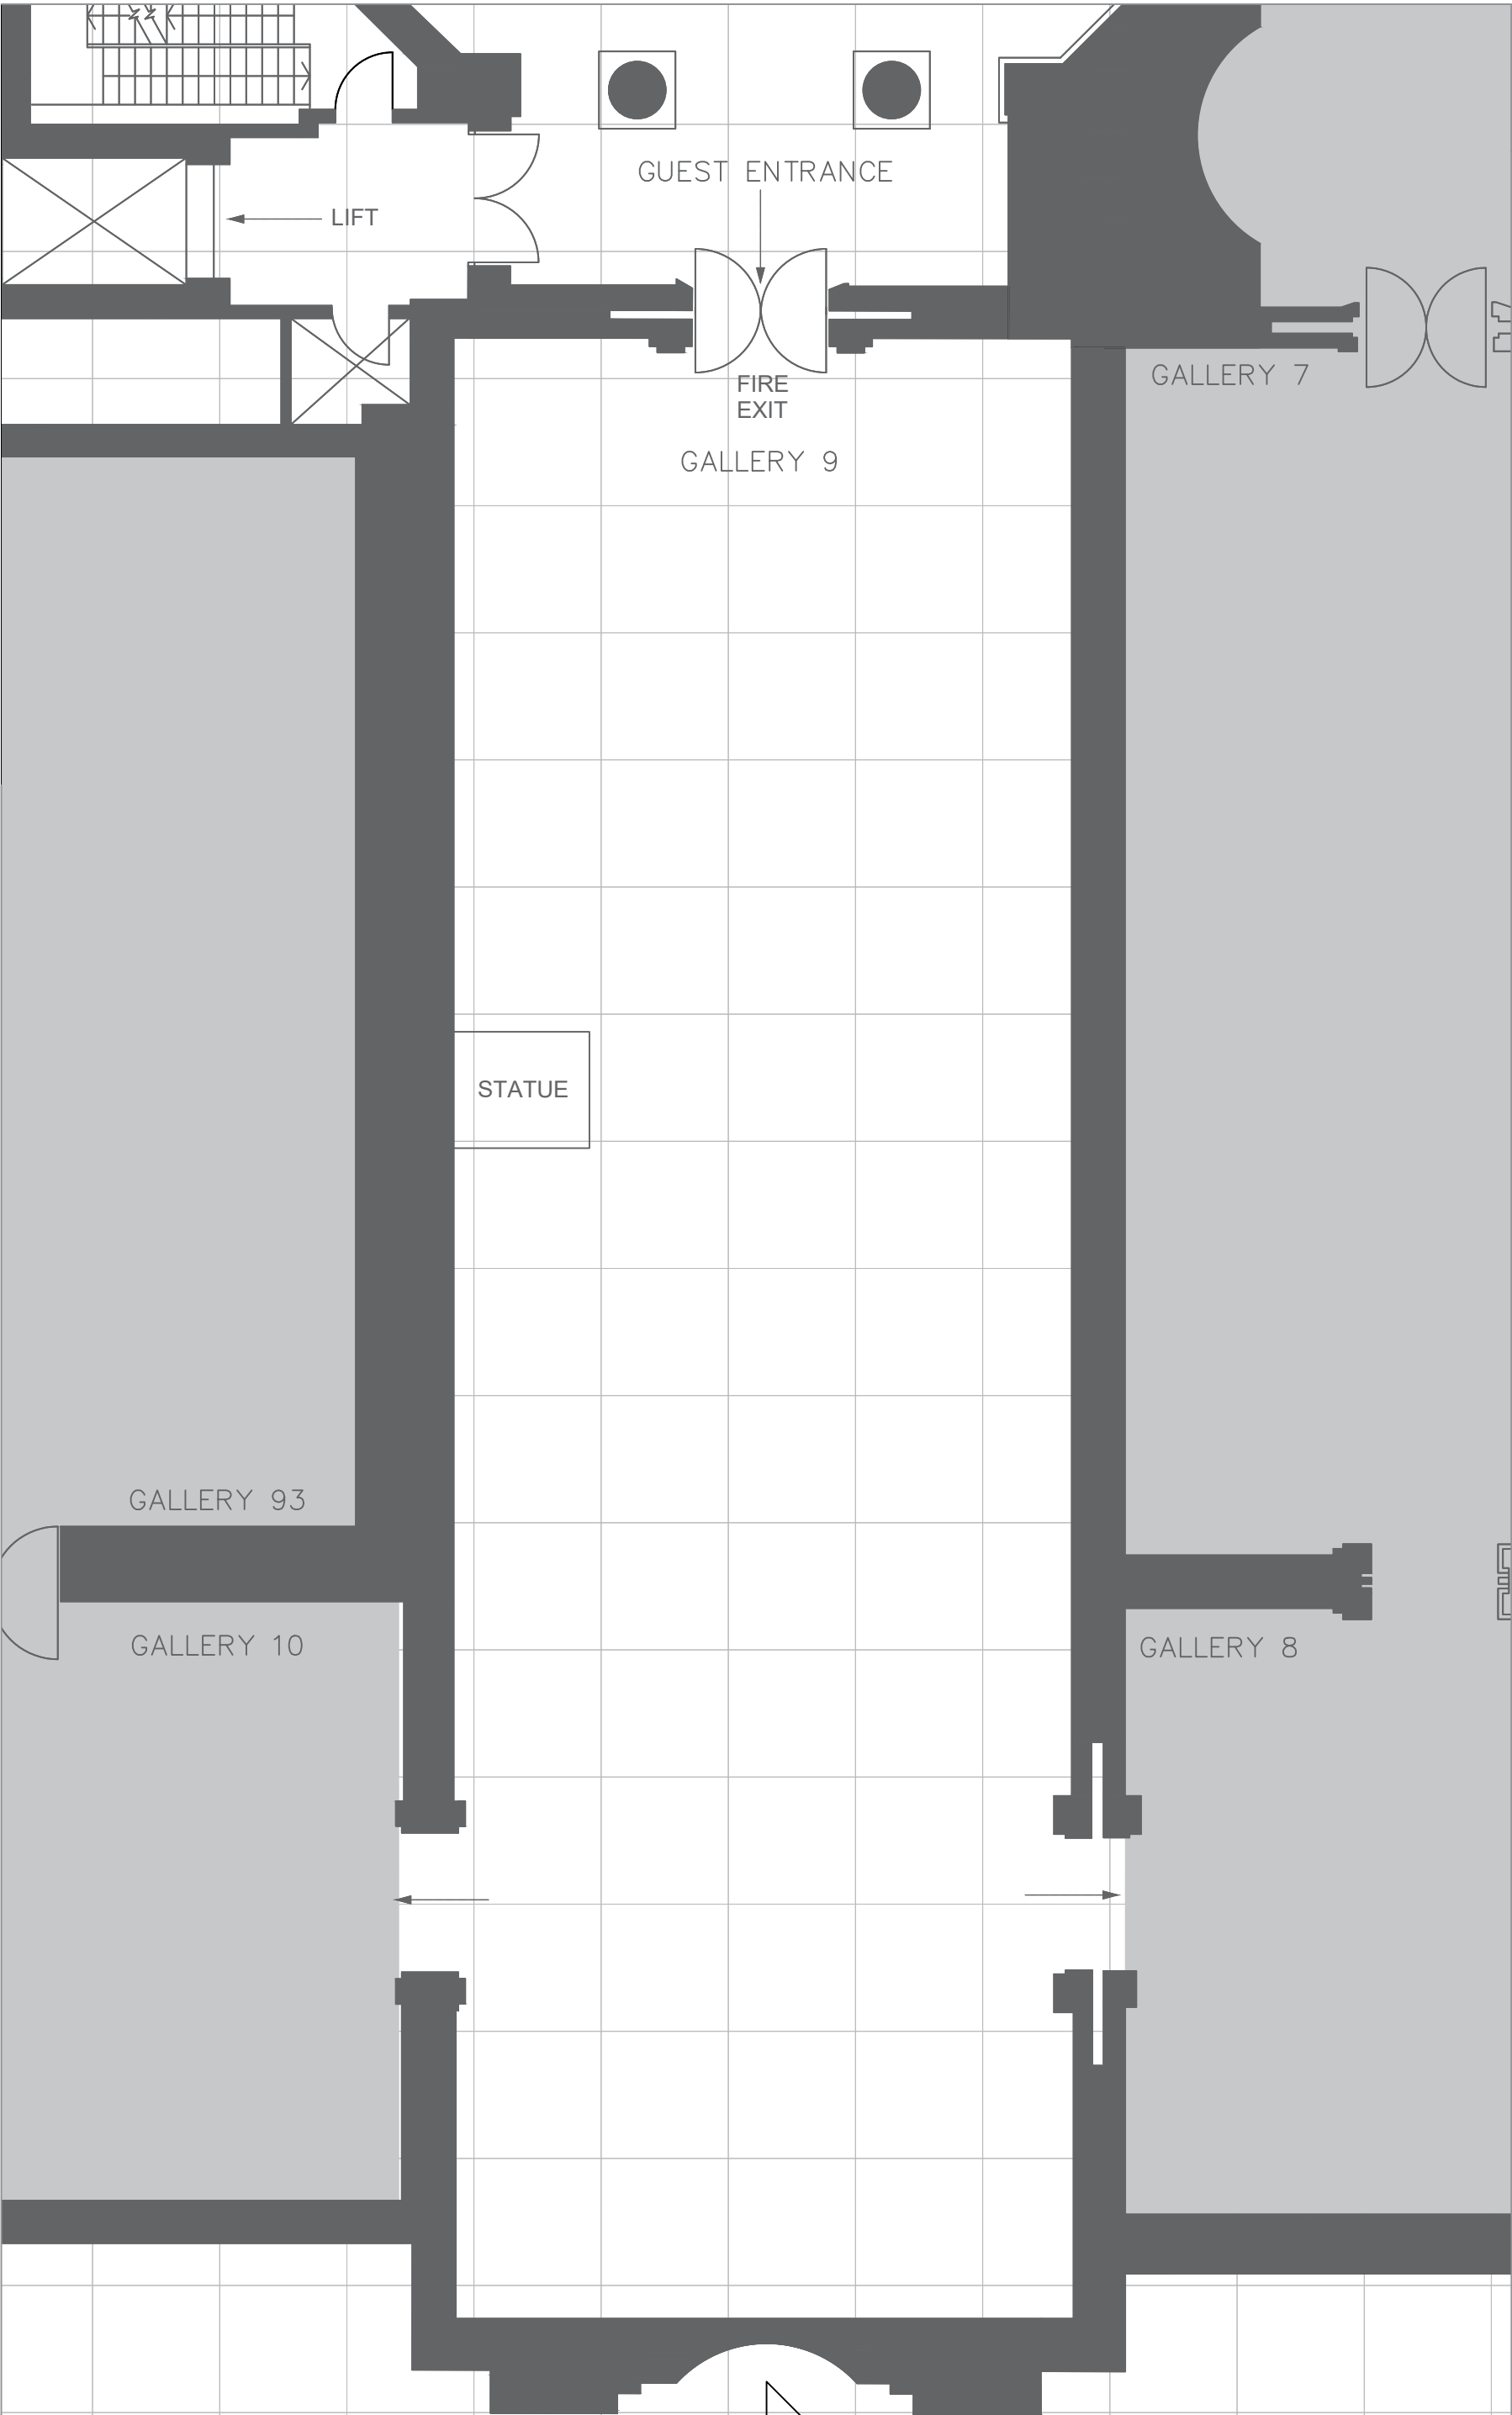

Drawing Notes:

Do not scale from this drawing,
all measurements should be
confirmed on site.

FLOOR PLAN 1:100 @ A3

**USABLE EVENT SPACE
301.1 M² APPROX.**

