


Manton Foyer
Tate Britain

- Capacities

- Cabaret: n/a
- Theatre: n/a
- Reception: 300
- Dinner: n/a

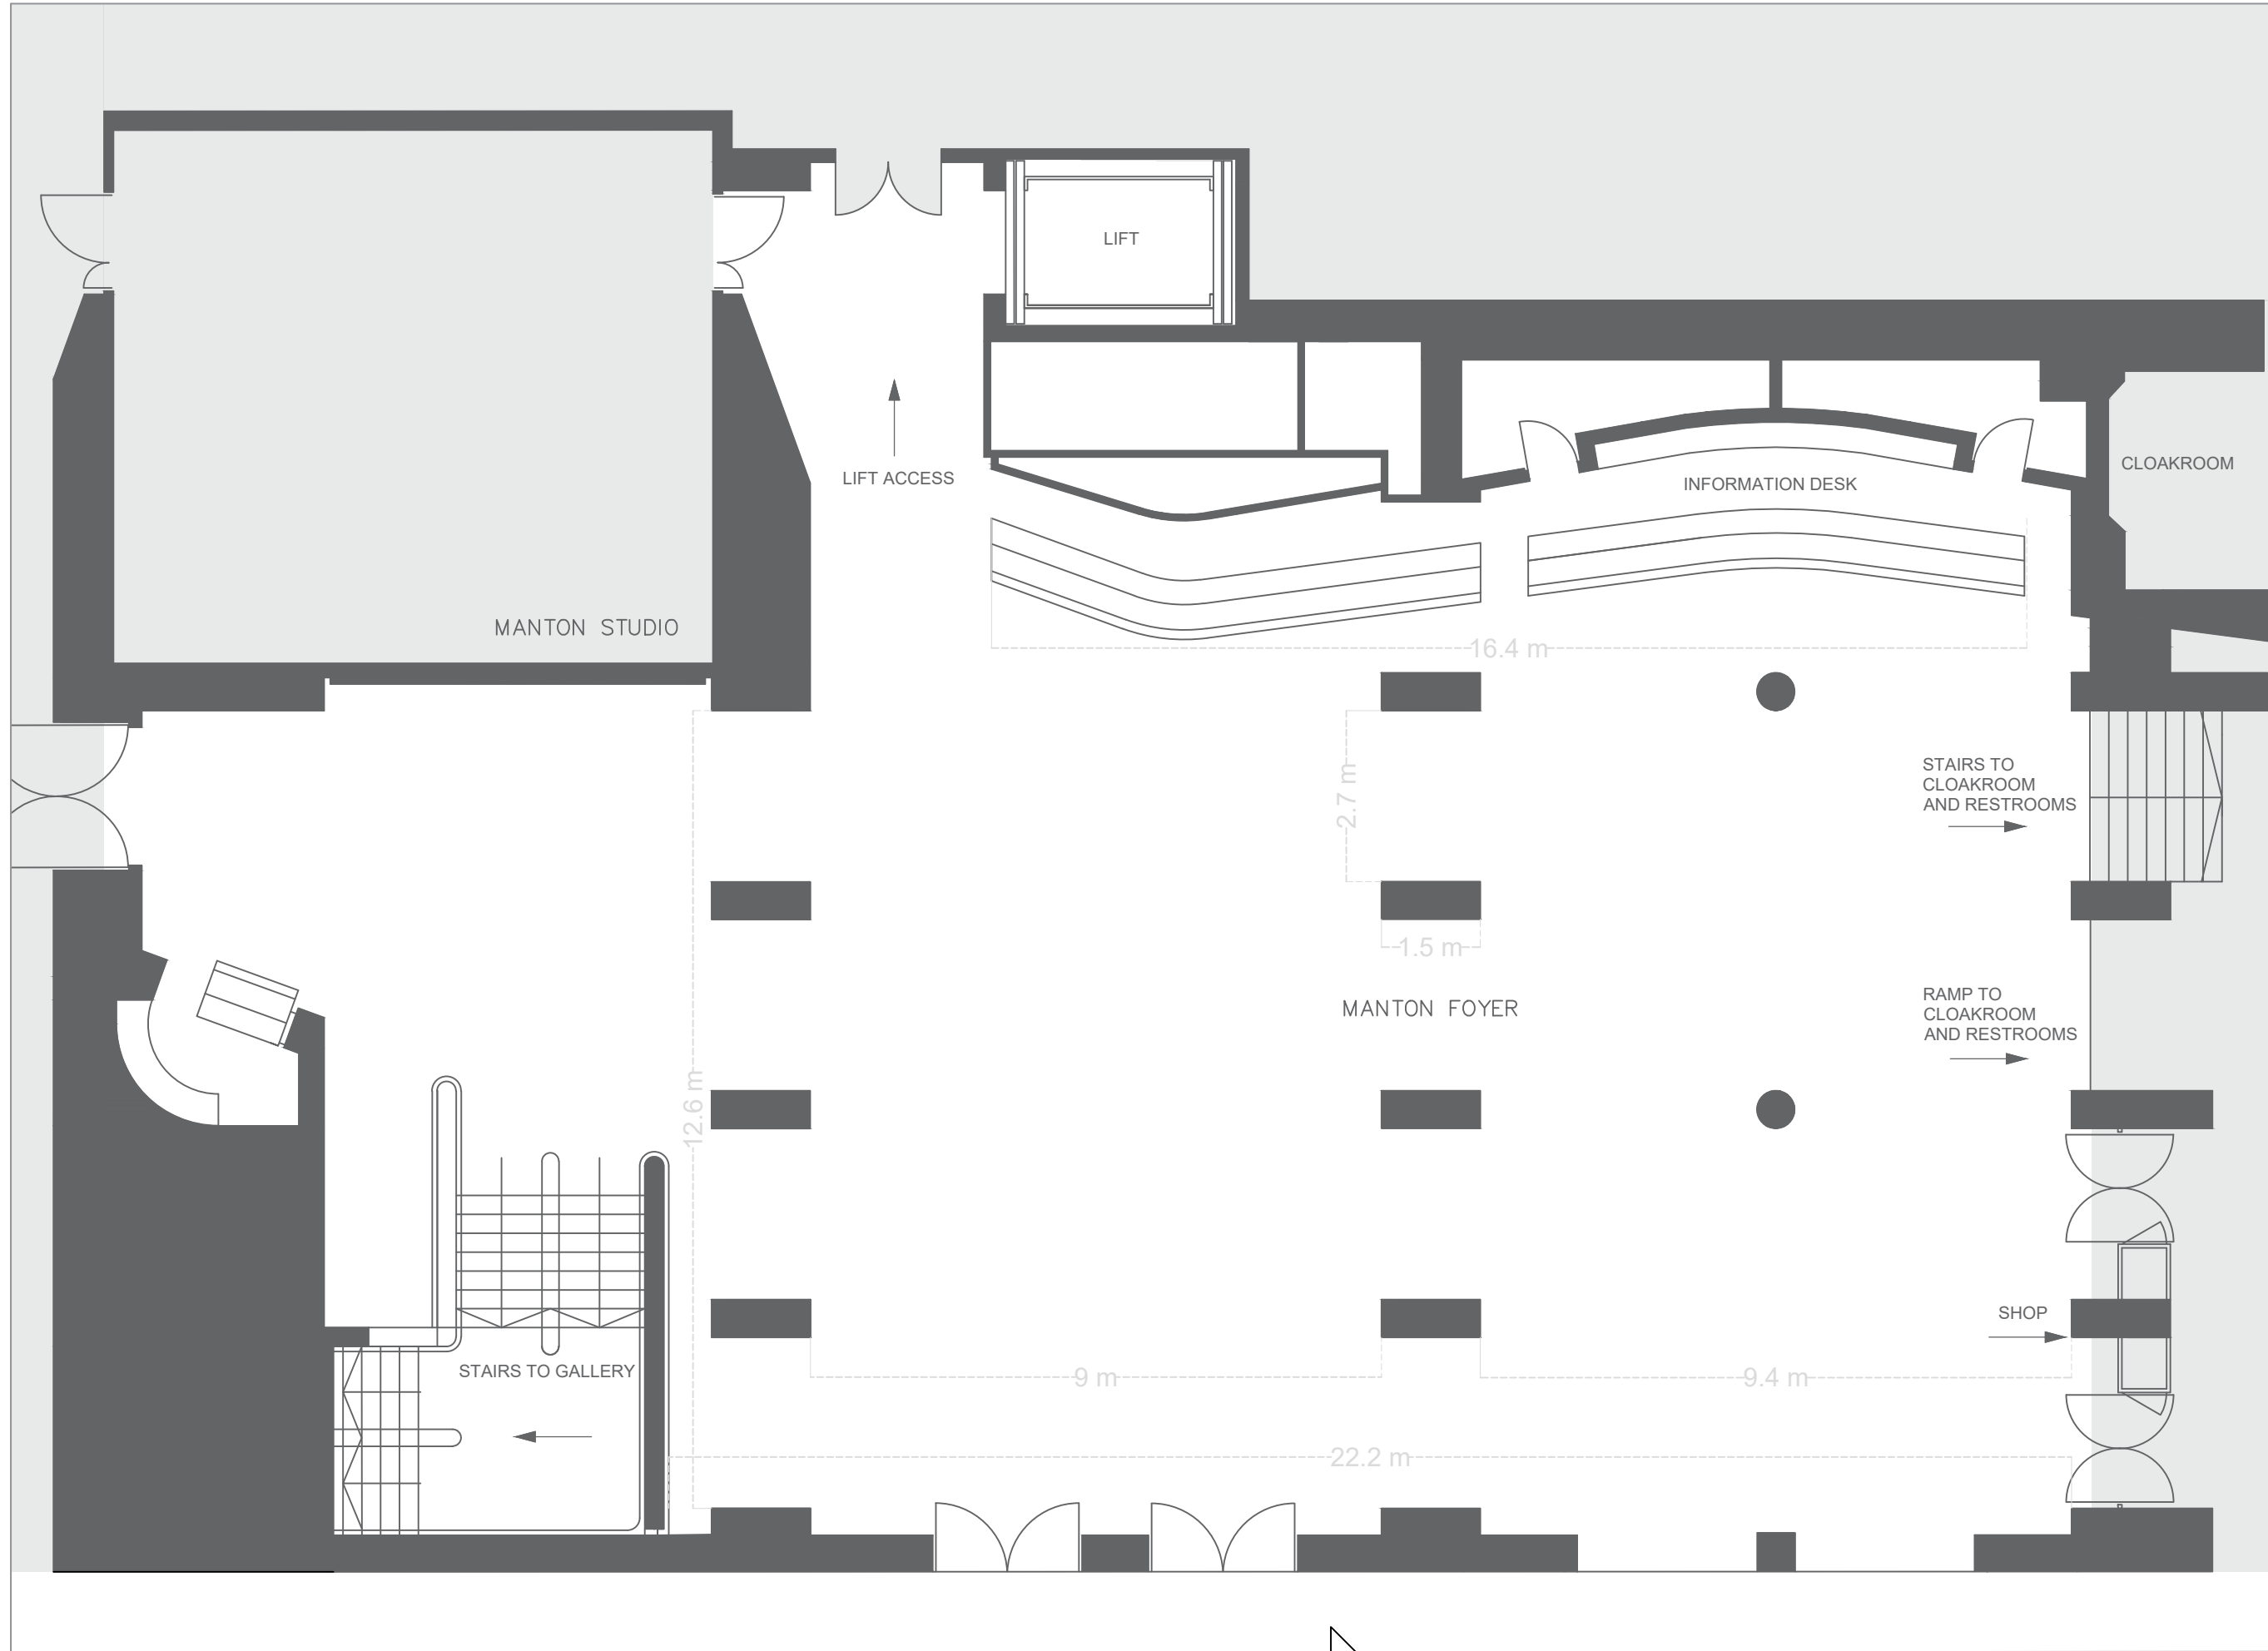

Drawing Notes:

Do not scale from this drawing,
all measurements should be
confirmed on site.

FLOOR PLAN 1:100 @ A3

**USABLE EVENT SPACE
299.7 M² APPROX.**

