

CLIENT
Loco Klub

PROJECT
Loco Klub
Bristol


PROJECT NO.
IC 003

ISSUE
20/07/19

DRAWN BY
AHB

DESCRIPTION
Tunnels & Ground Floor
Dimensions & Exit overview



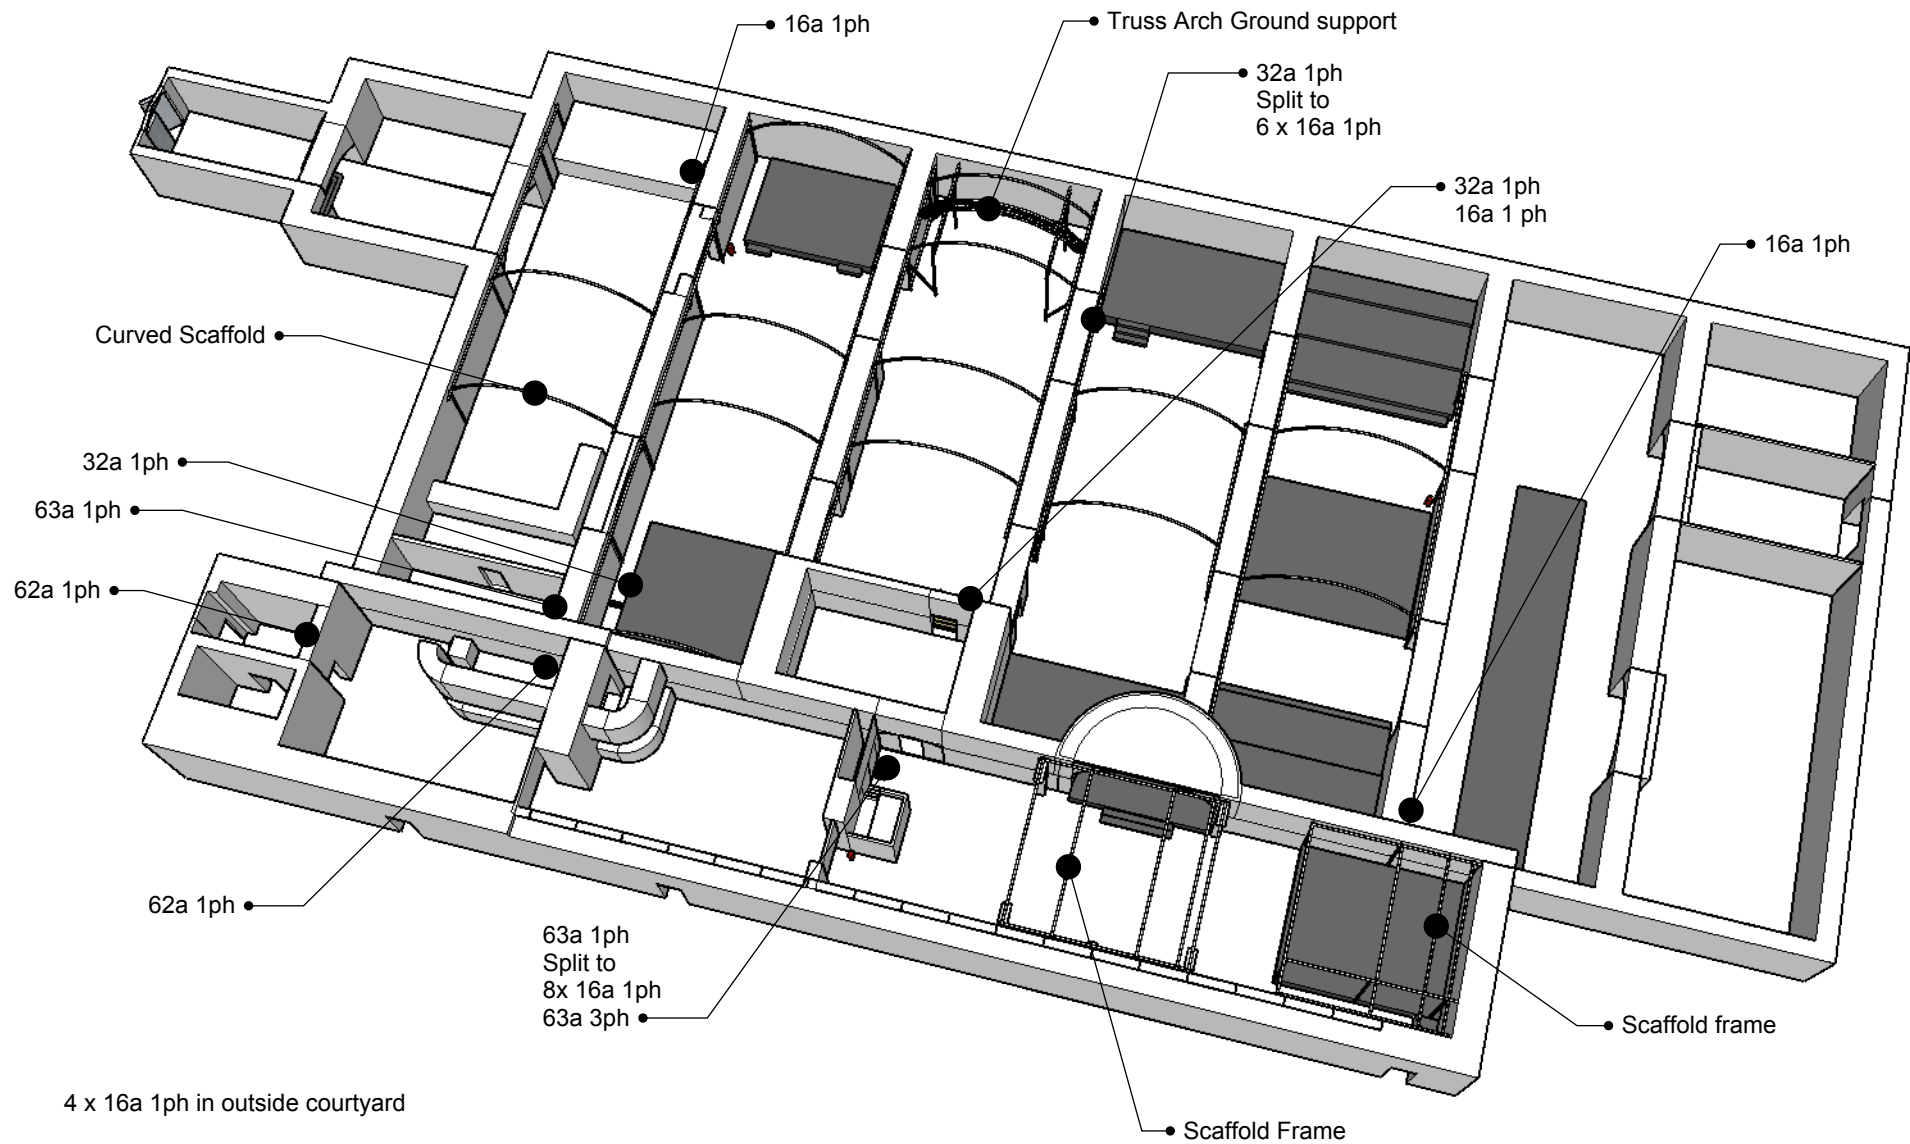

CLIENT
Loco Klub

PROJECT
Loco Klub
Bristol


PROJECT NO.
IC 003

ISSUE
20/07/19

DRAWN BY
AHB

DESCRIPTION
Tunnels & Ground Floor
Scaffold & Power overview



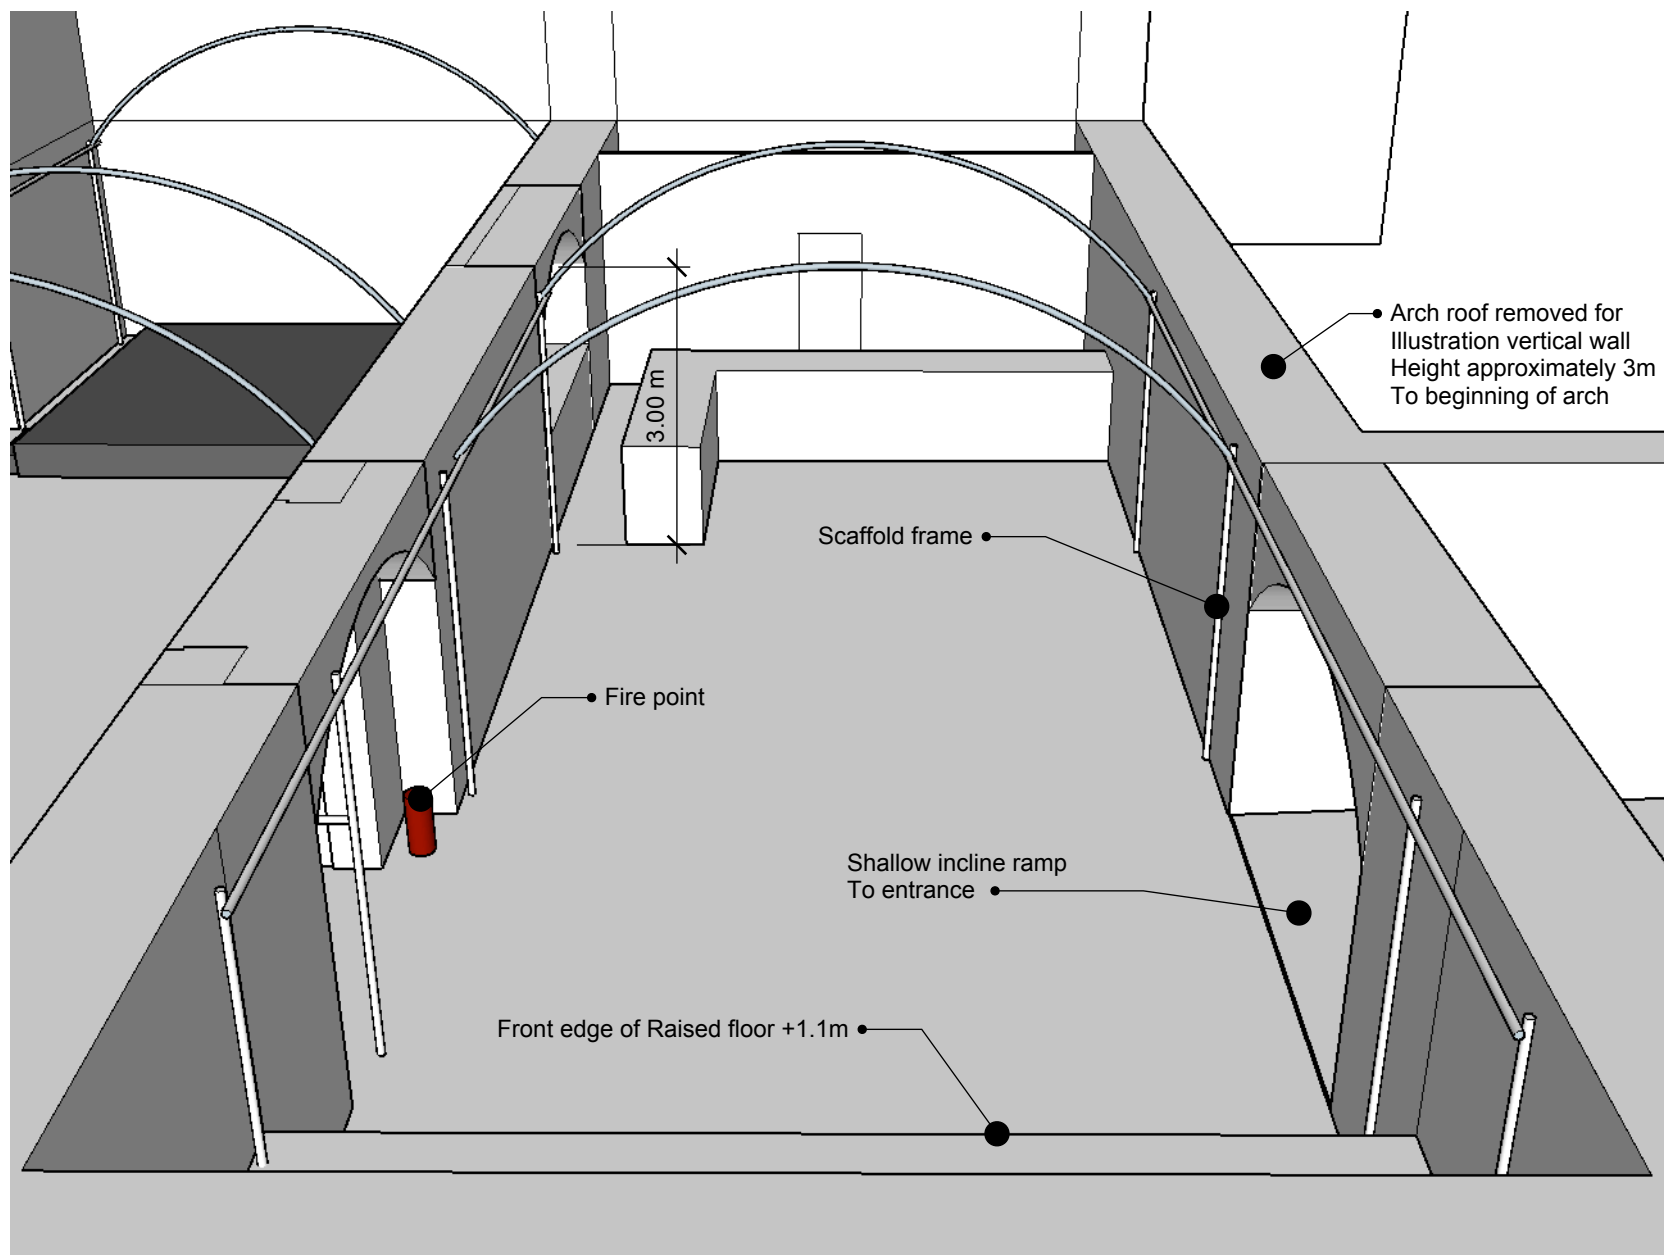

CLIENT
Loco Klub

PROJECT
Loco Klub
Bristol


PROJECT NO.
IC 003

ISSUE
20/07/19

DRAWN BY
AHB

DESCRIPTION
Tunnel 1 - Bar Detail



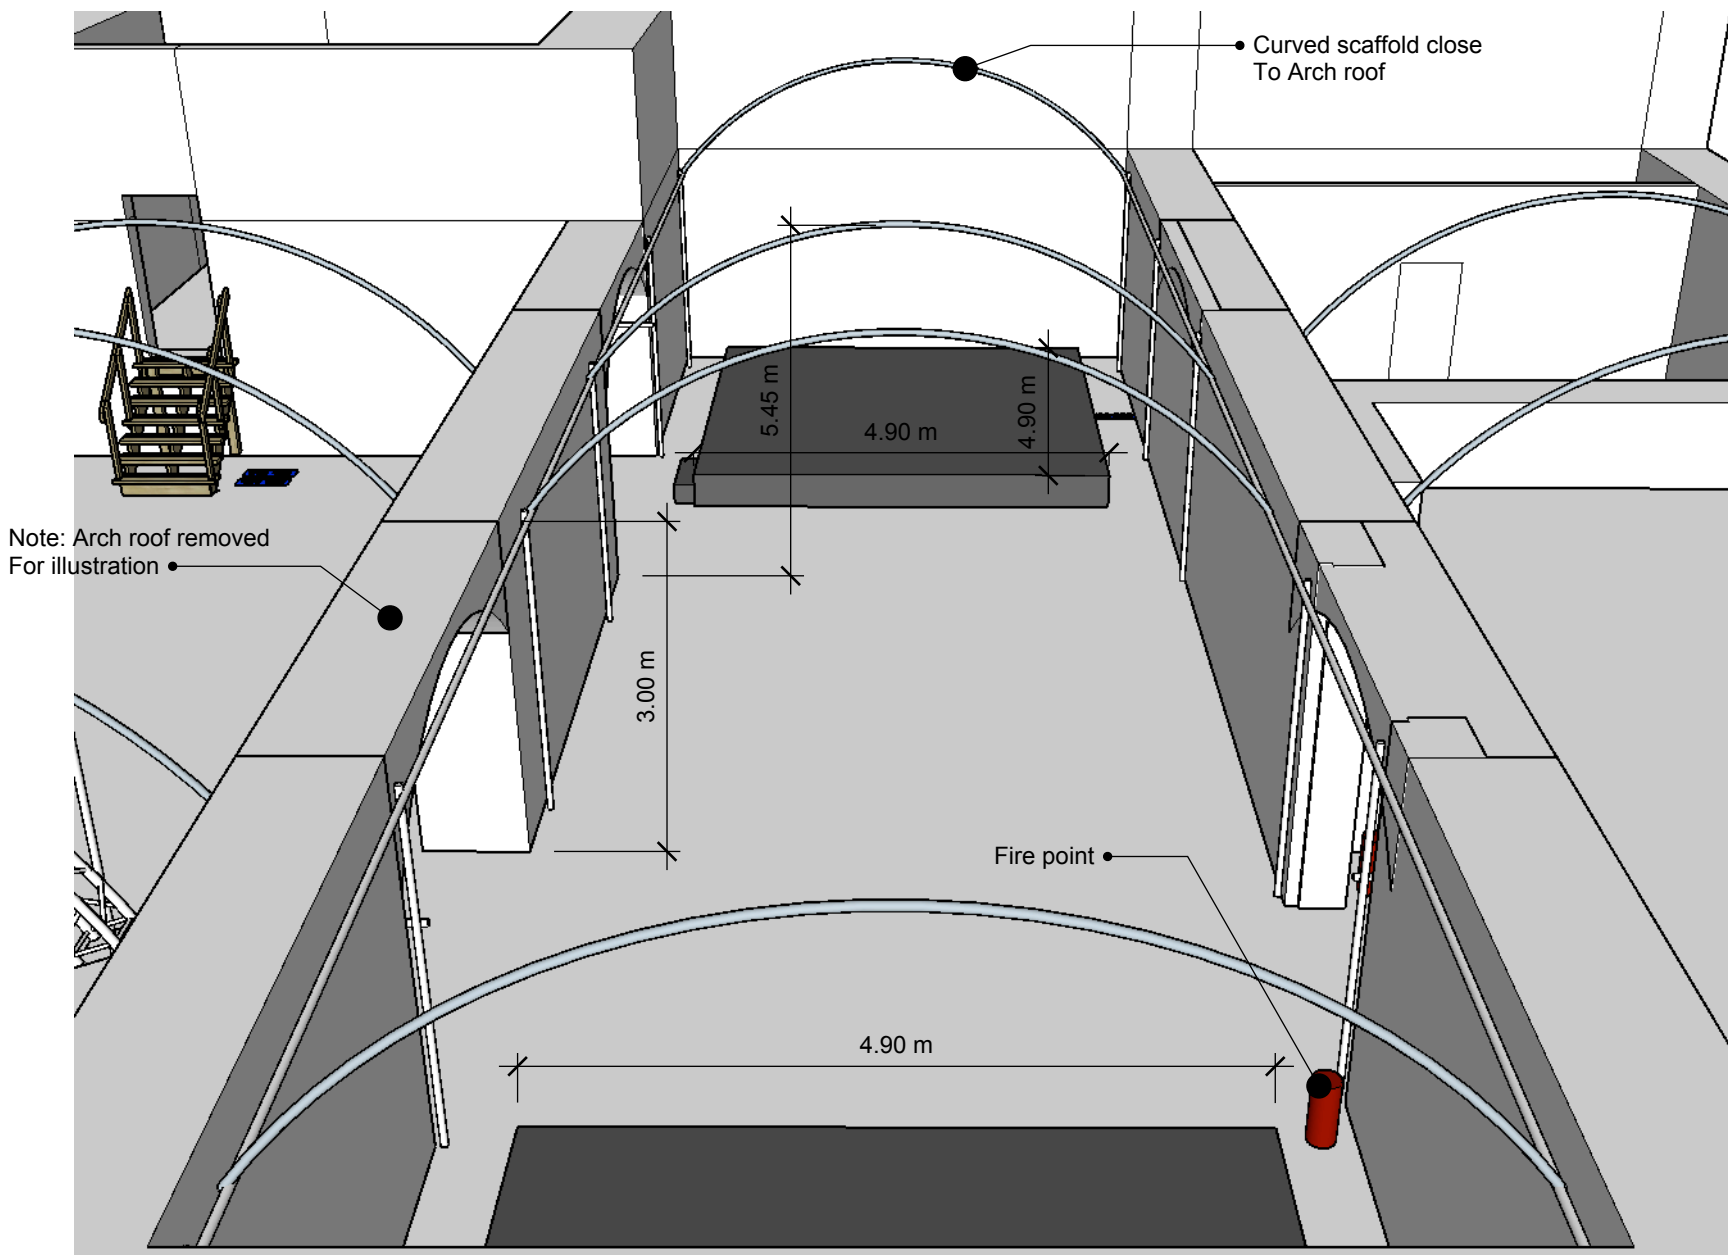

CLIENT
Loco Klub

PROJECT
Loco Klub
Bristol


PROJECT NO.
IC 003

ISSUE
20/07/19

DRAWN BY
AHB

DESCRIPTION
Tunnel 2 Detail



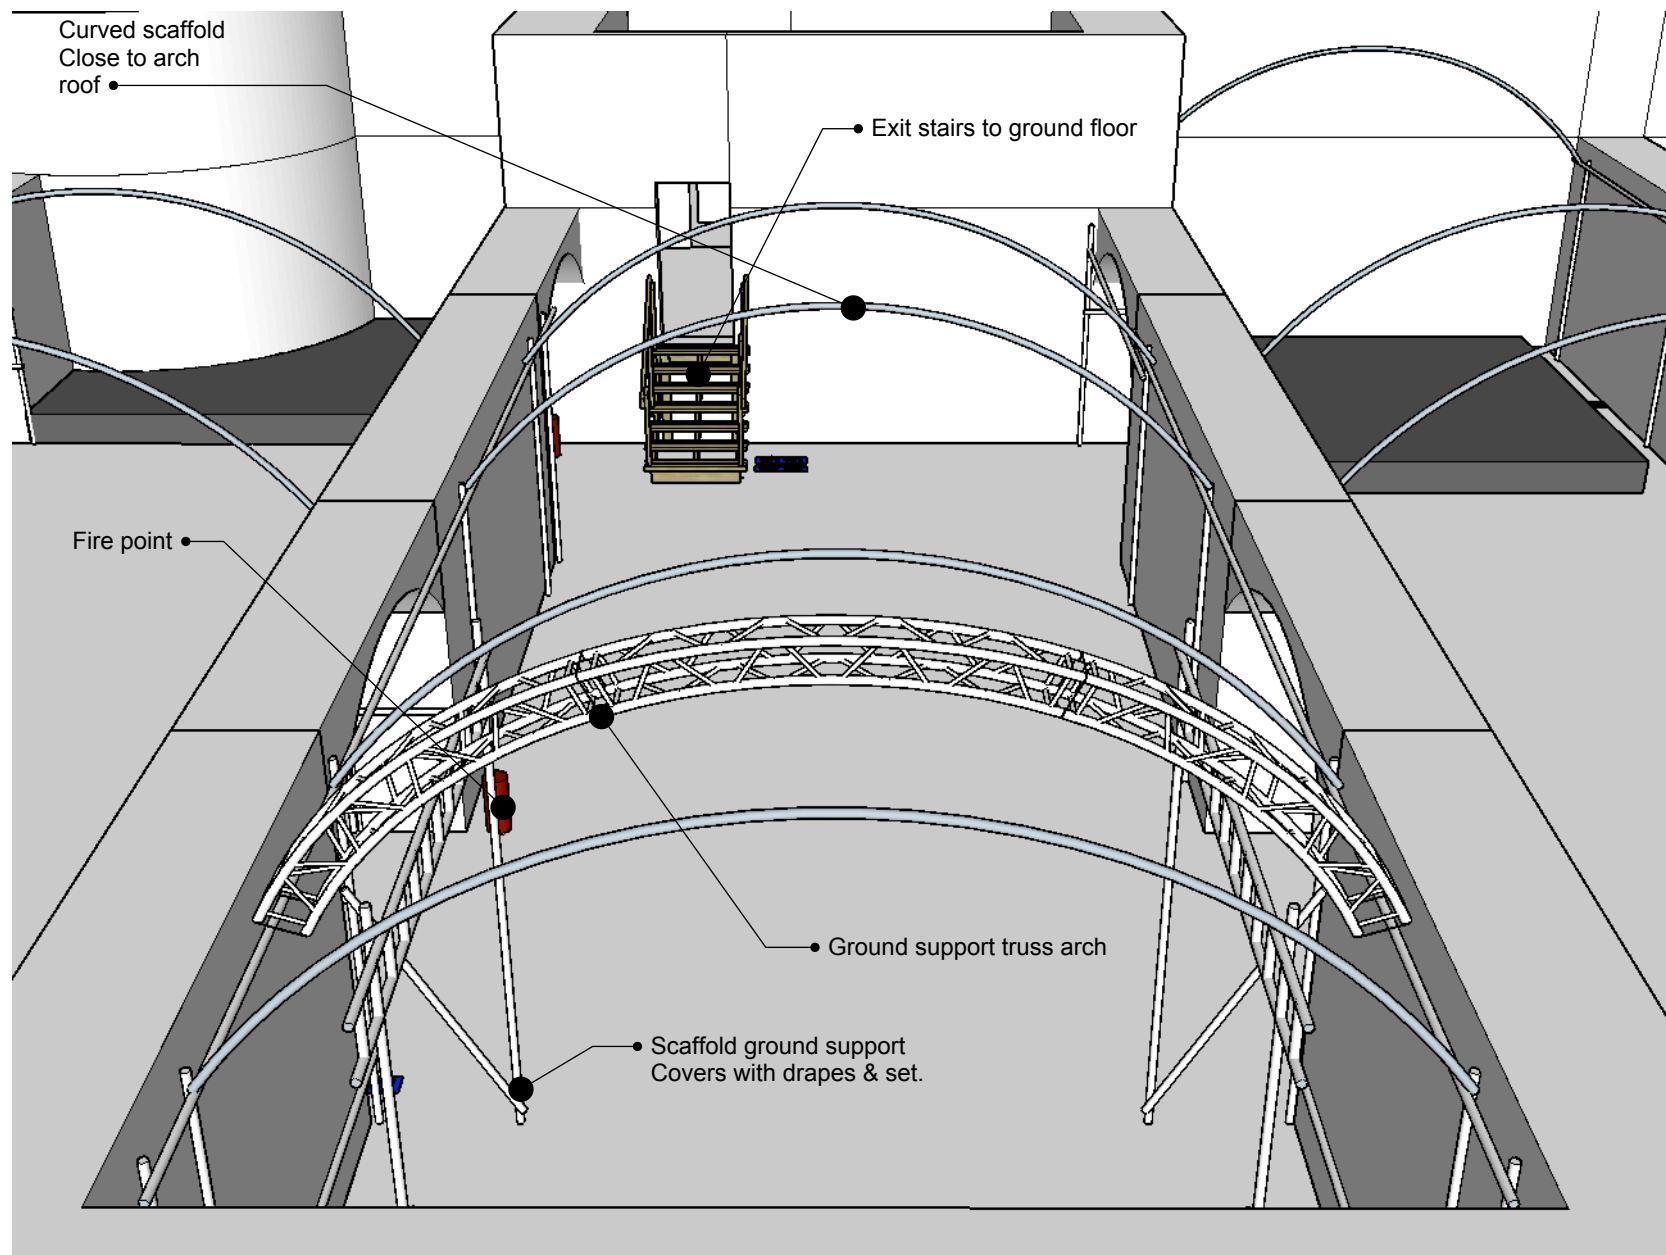

CLIENT
Loco Klub

PROJECT
Loco Klub
Bristol


PROJECT NO.
IC 003

ISSUE
20/07/19

DRAWN BY
AHB

DESCRIPTION
Tunnel 3 Detail



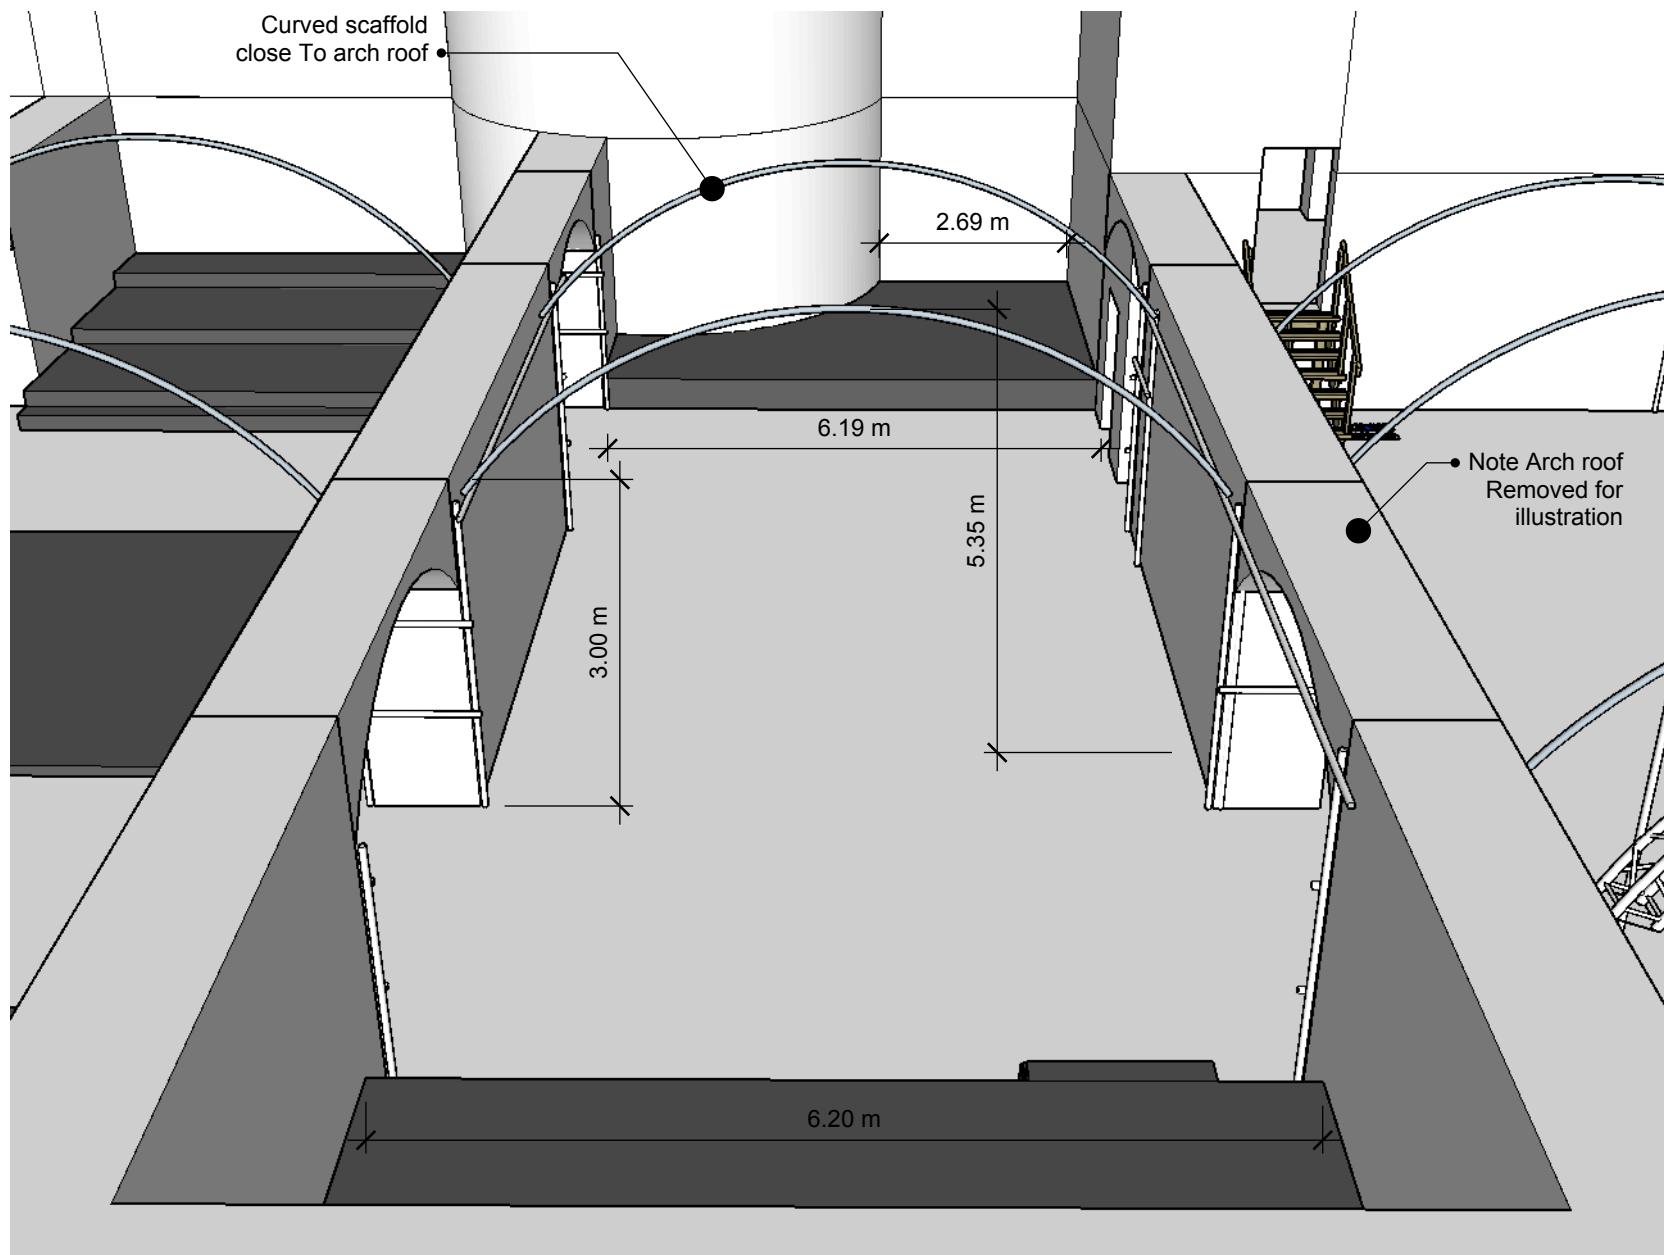

CLIENT
Loco Klub

PROJECT
Loco Klub
Bristol


PROJECT NO.
IC 003

ISSUE
20/07/19

DRAWN BY
AHB

DESCRIPTION
Tunnel 4 Detail



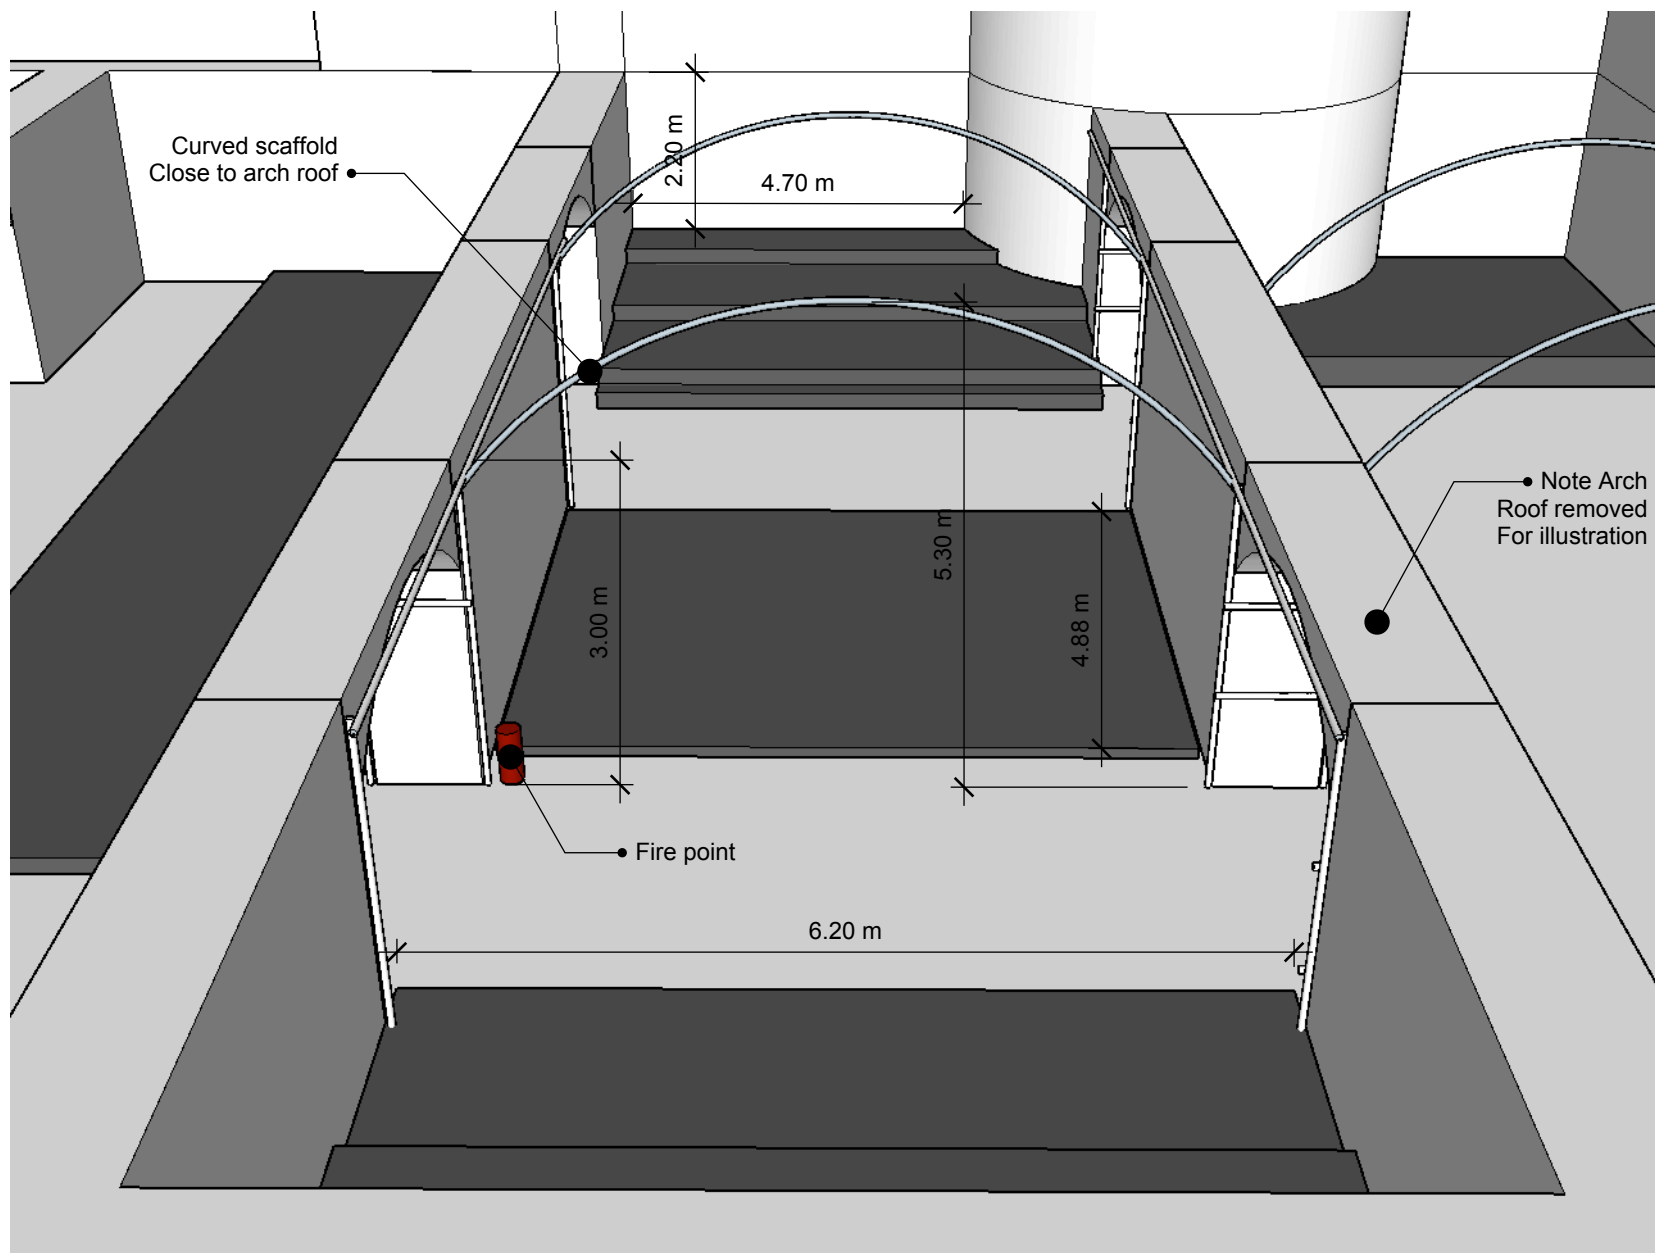

CLIENT
Loco Klub

PROJECT
Loco Klub
Bristol


PROJECT NO.
IC 003

ISSUE
20/07/19

DRAWN BY
AHB

DESCRIPTION
Tunnel 5 Detail



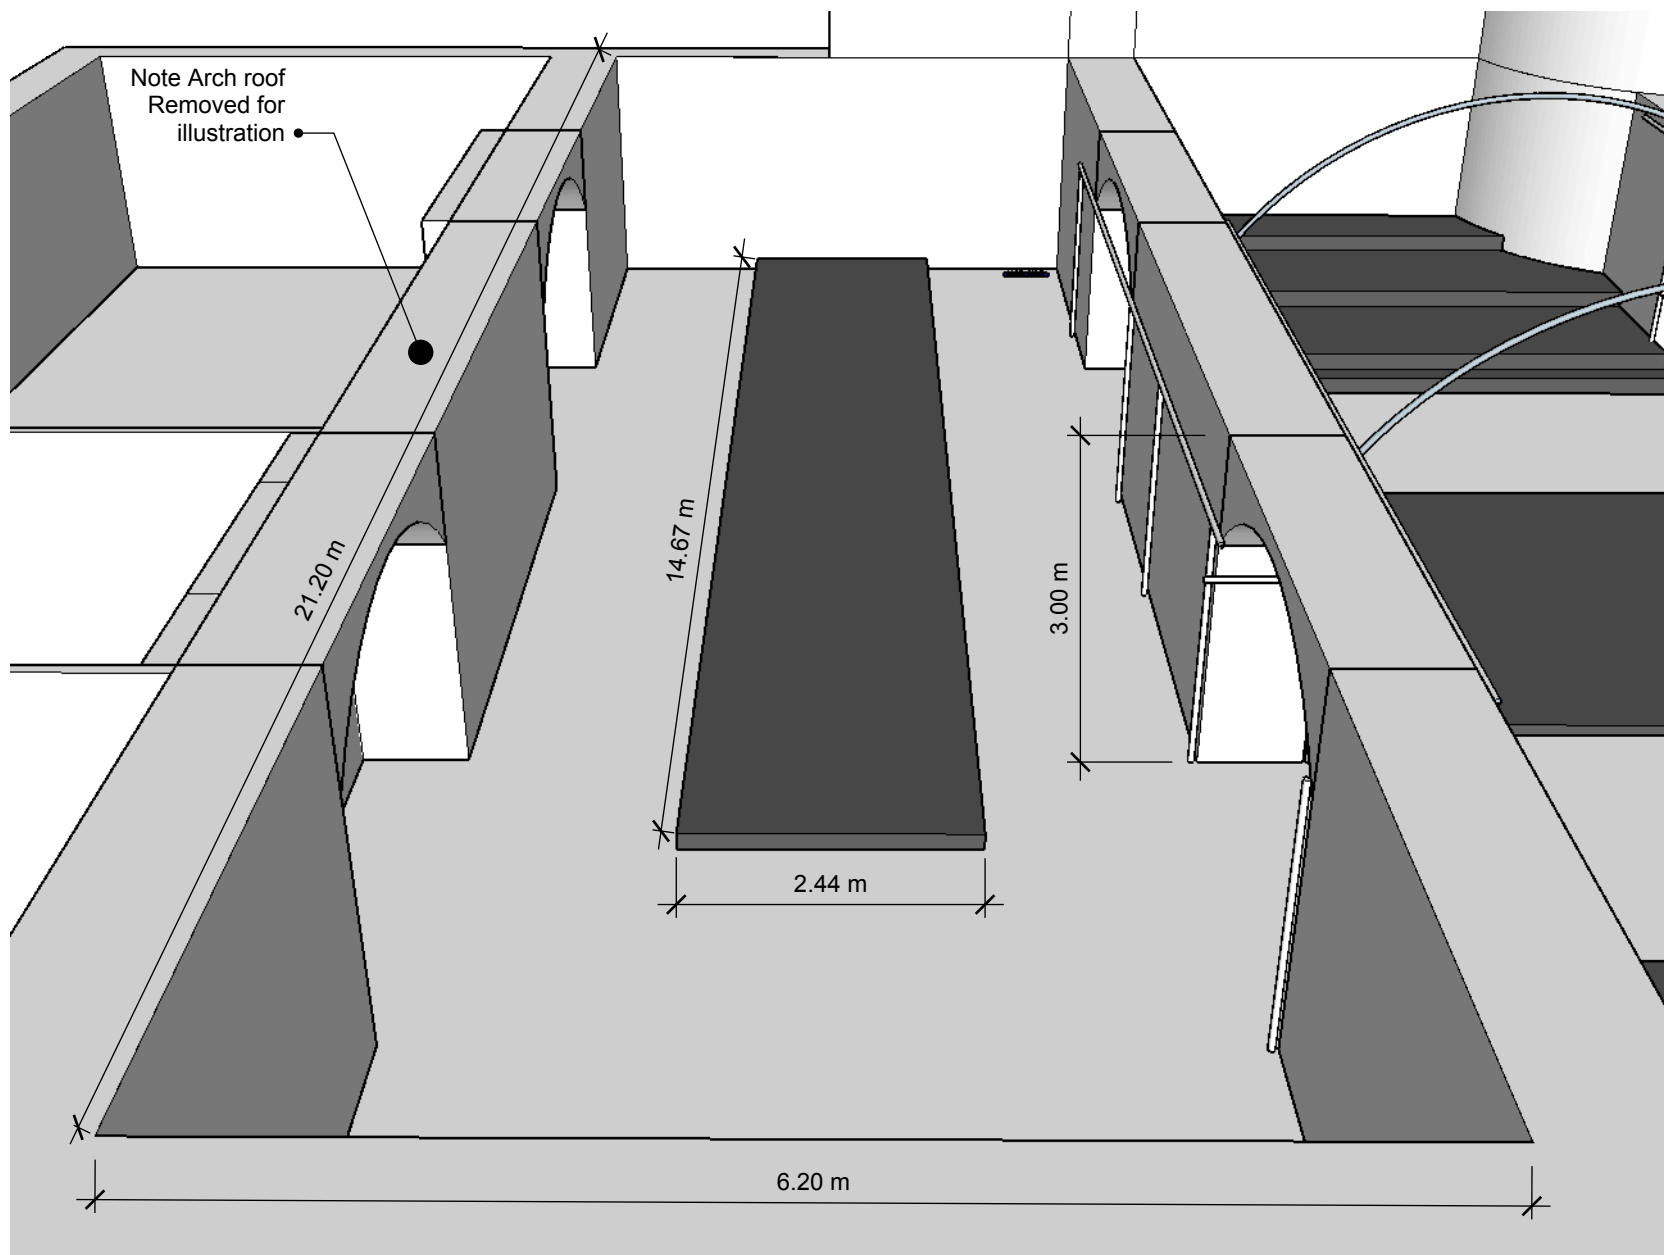

CLIENT
Loco Klub

PROJECT
Loco Klub
Bristol


PROJECT NO.
IC 003

ISSUE
20/07/19

DRAWN BY
AHB

DESCRIPTION
Tunnel 6 Detail



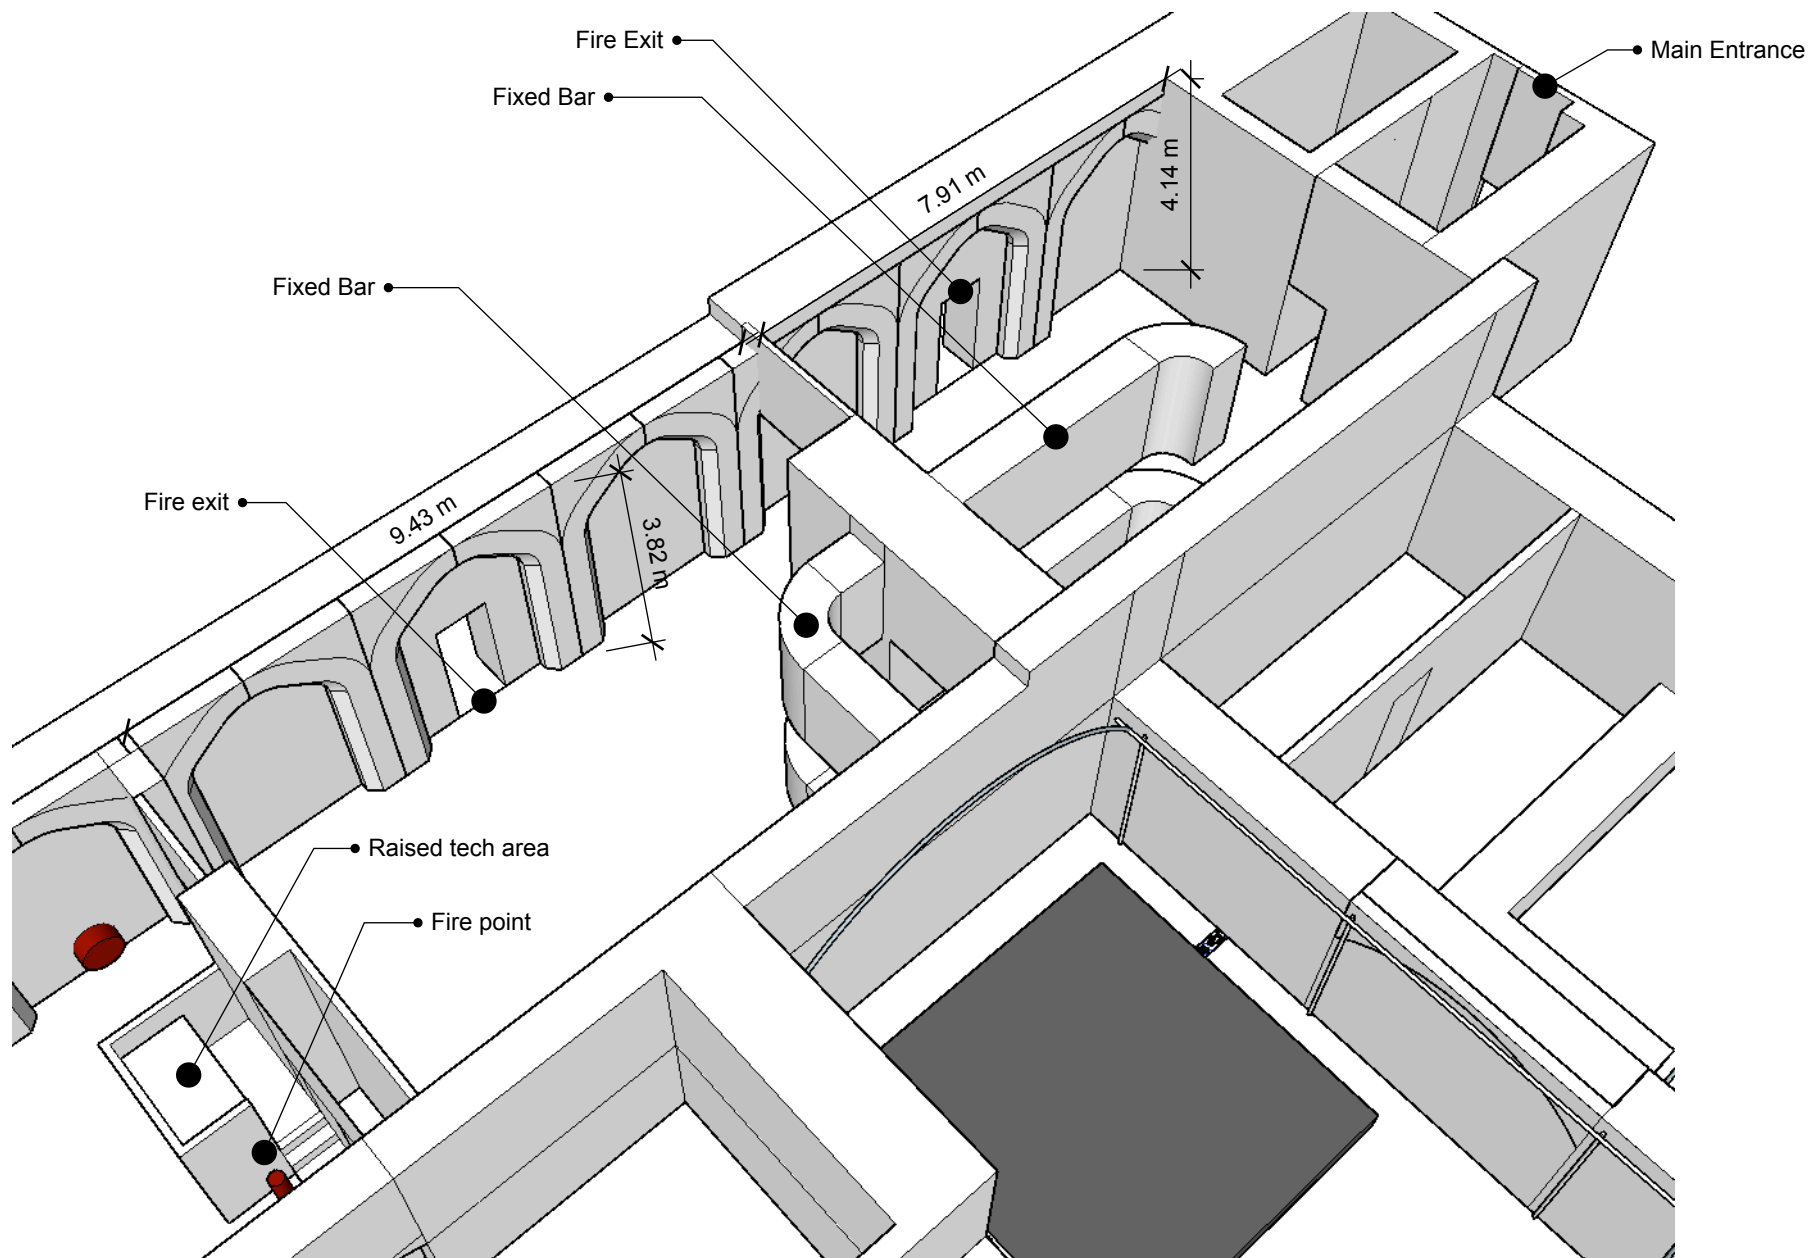

CLIENT
Loco Klub

PROJECT
Loco Klub
Bristol


PROJECT NO.
IC 003

ISSUE
20/07/19

DRAWN BY
AHB

DESCRIPTION
Ground floor Bar Detail



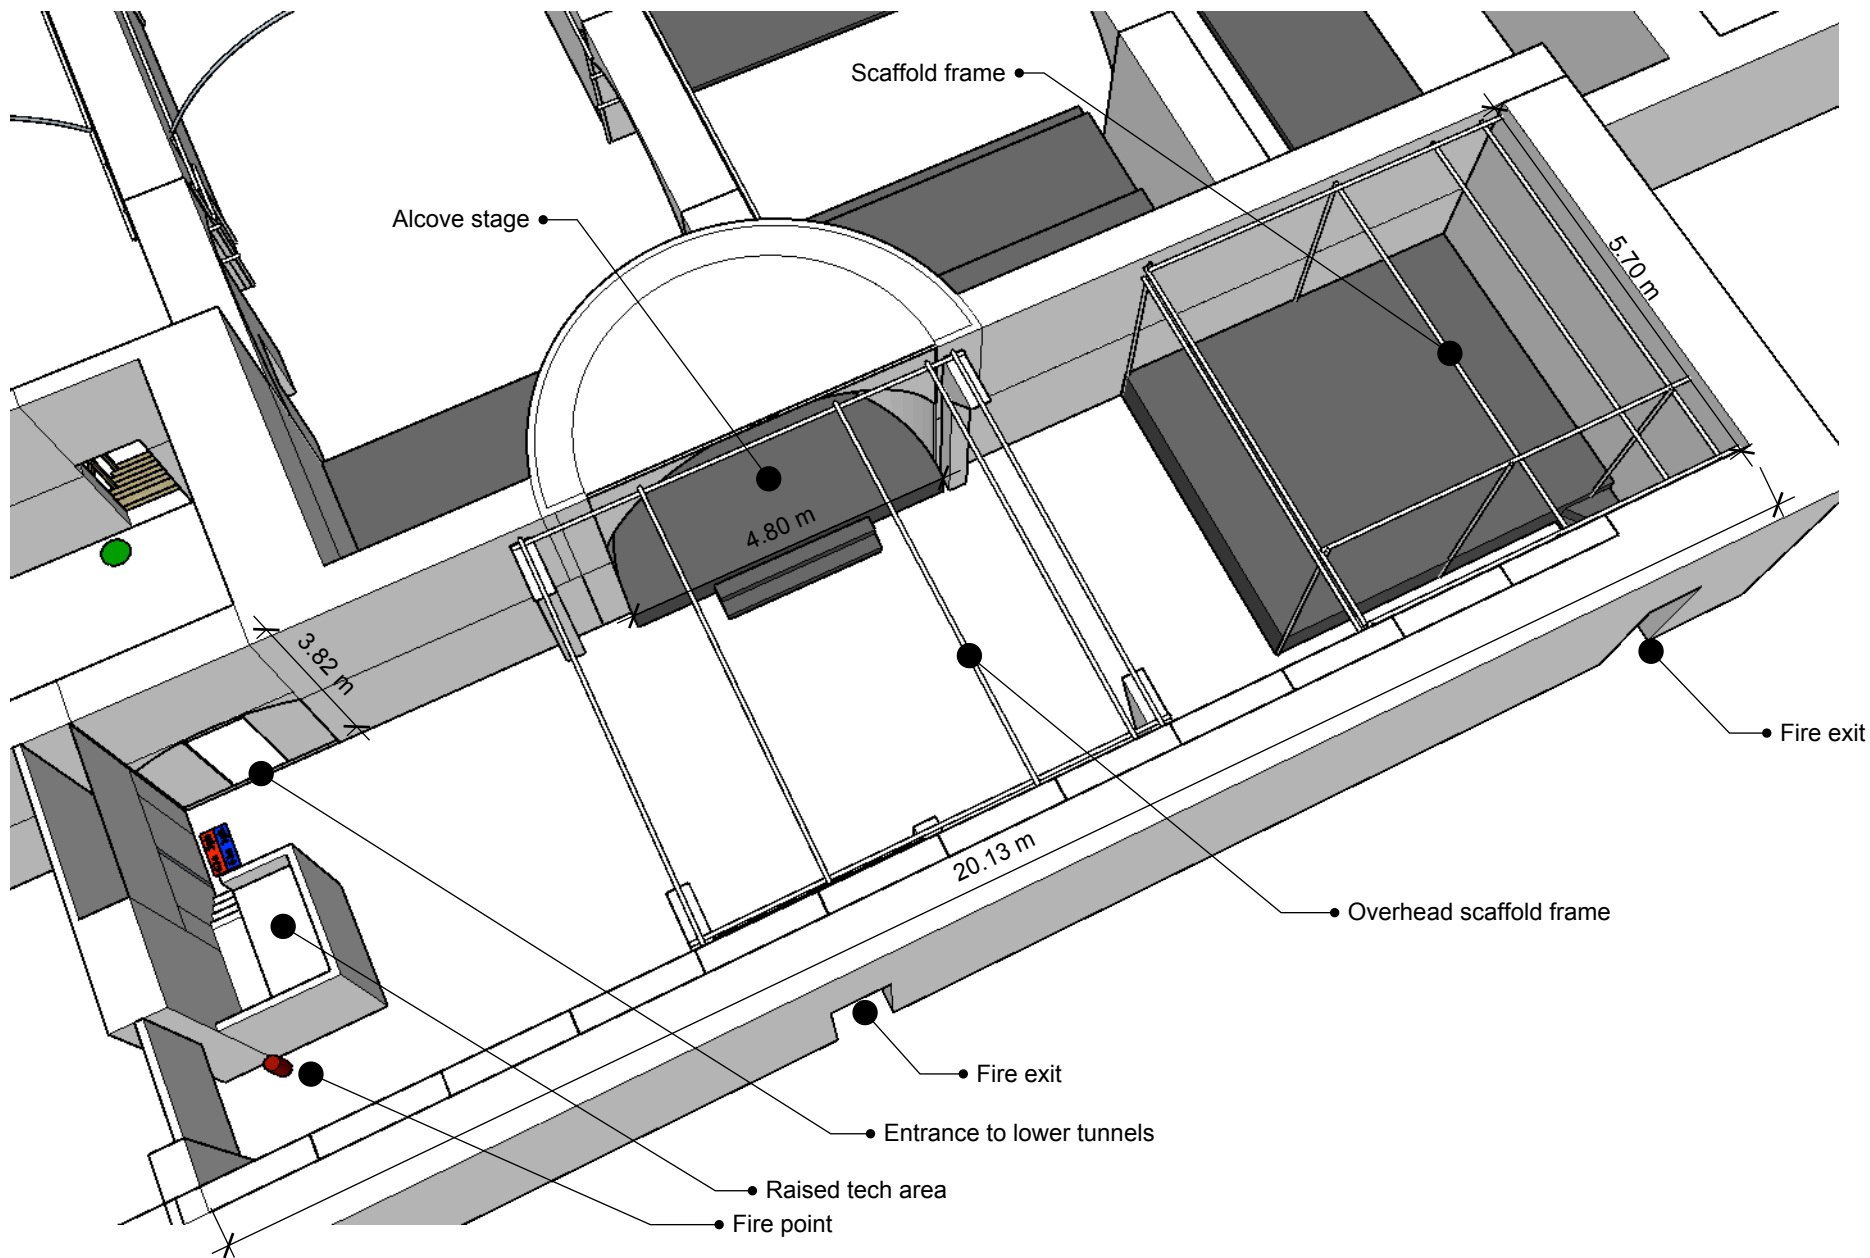

CLIENT
Loco Klub

PROJECT
Loco Klub
Bristol

PROJECT NO.
IC 003

ISSUE
20/07/19

DRAWN BY
AHB

DESCRIPTION
Ground floor
Performance area

