


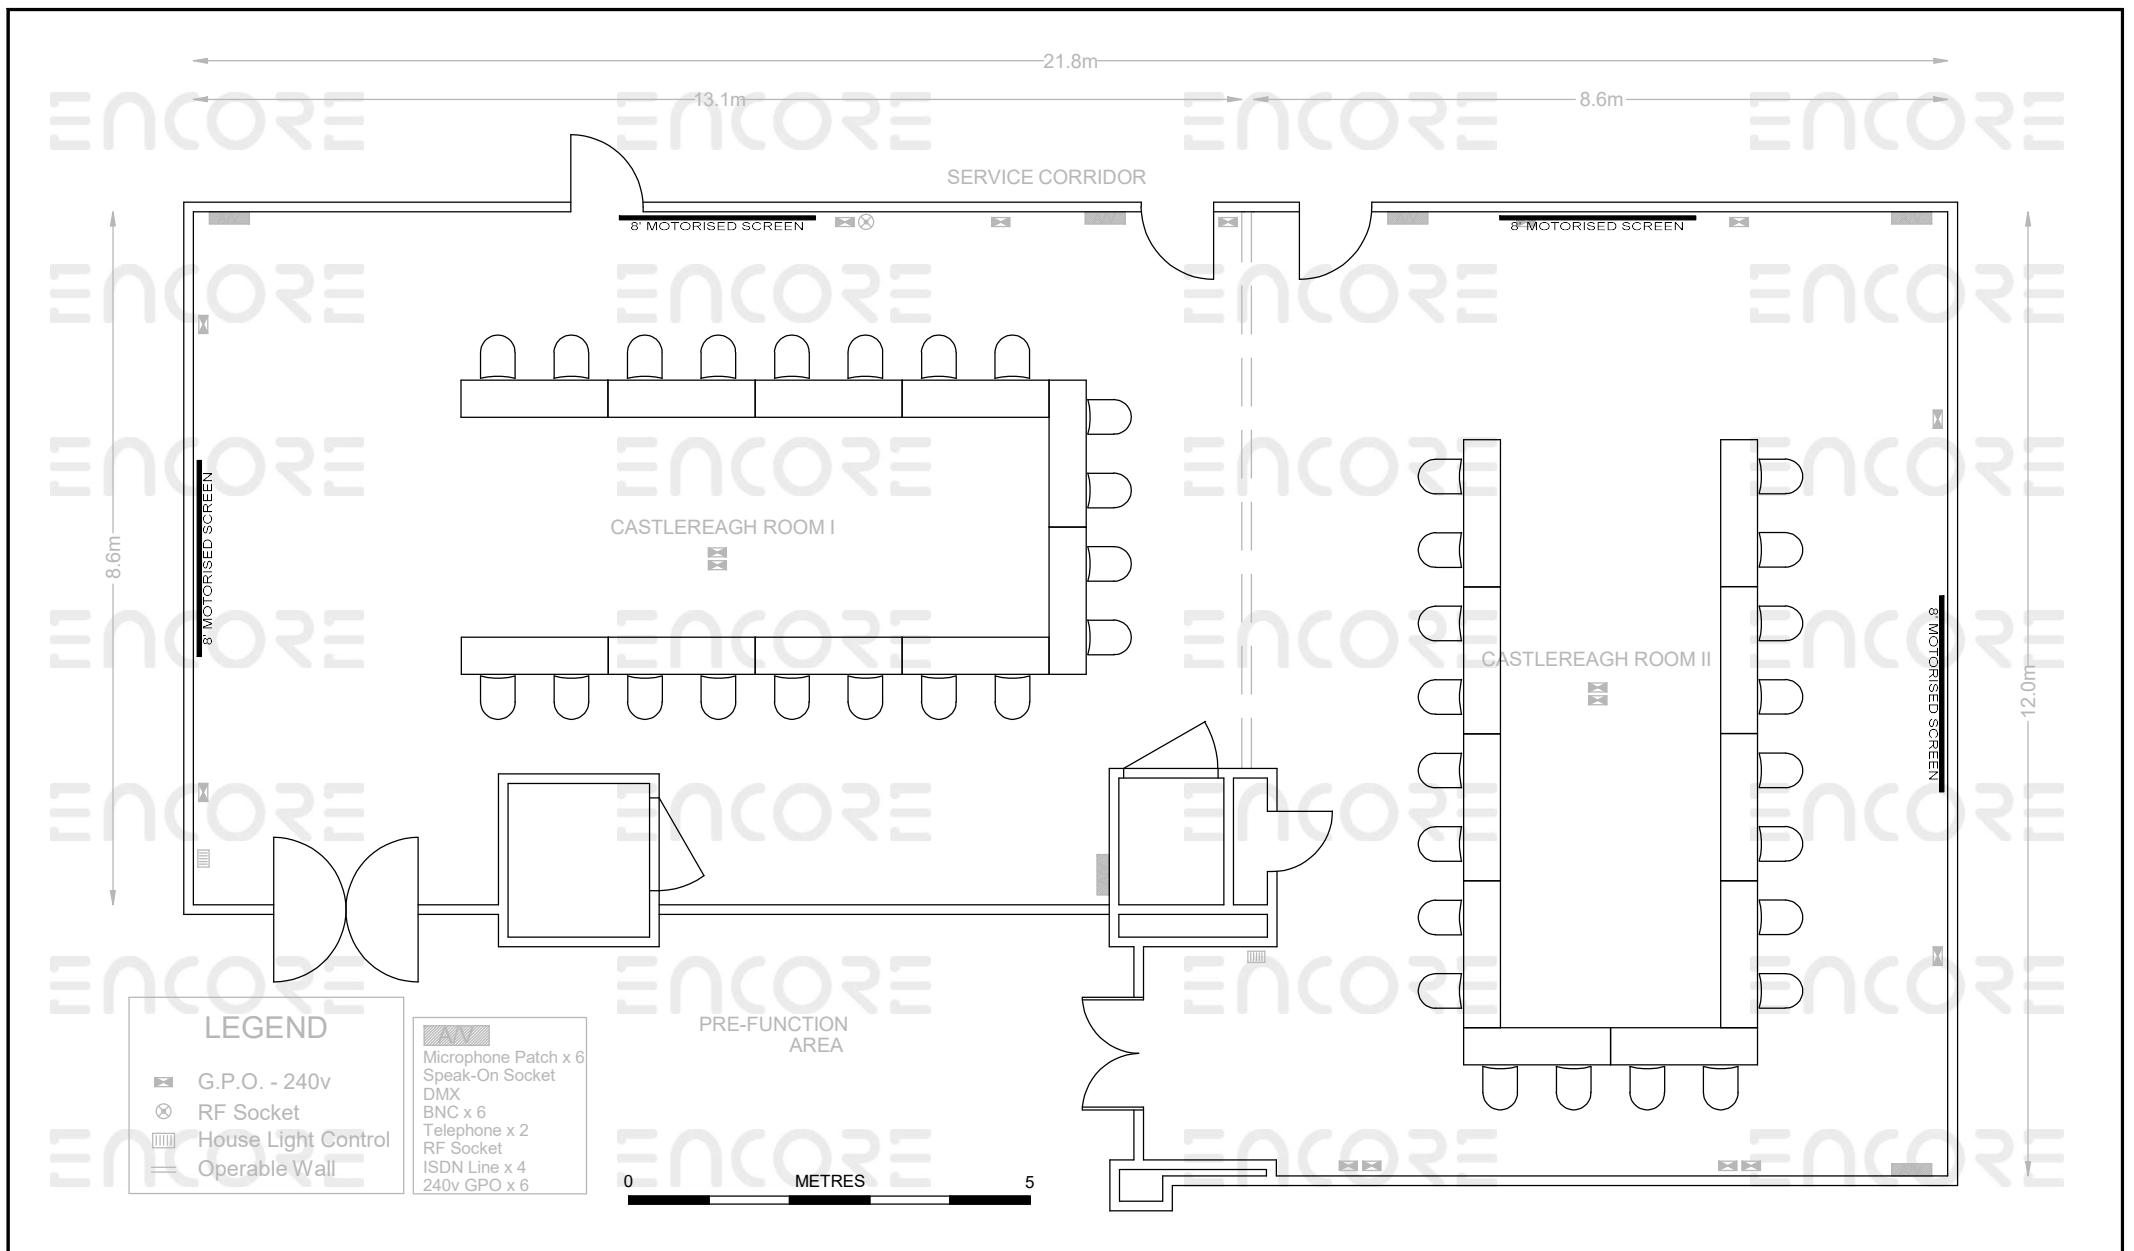

 A Freeman Company	CLIENT: ...	EVENT TITLE: ...	EVENT DATE: ...	JOB NO: ...	
	VENUE: Sheraton Grand Sydney Hyde Park	ROOM: Castlereagh 1+2	EVENT MANAGER:		
	FILE NAME: ...	DRAWN BY: ...	DRAWING DATE: ...	VERSION NO: ...	