


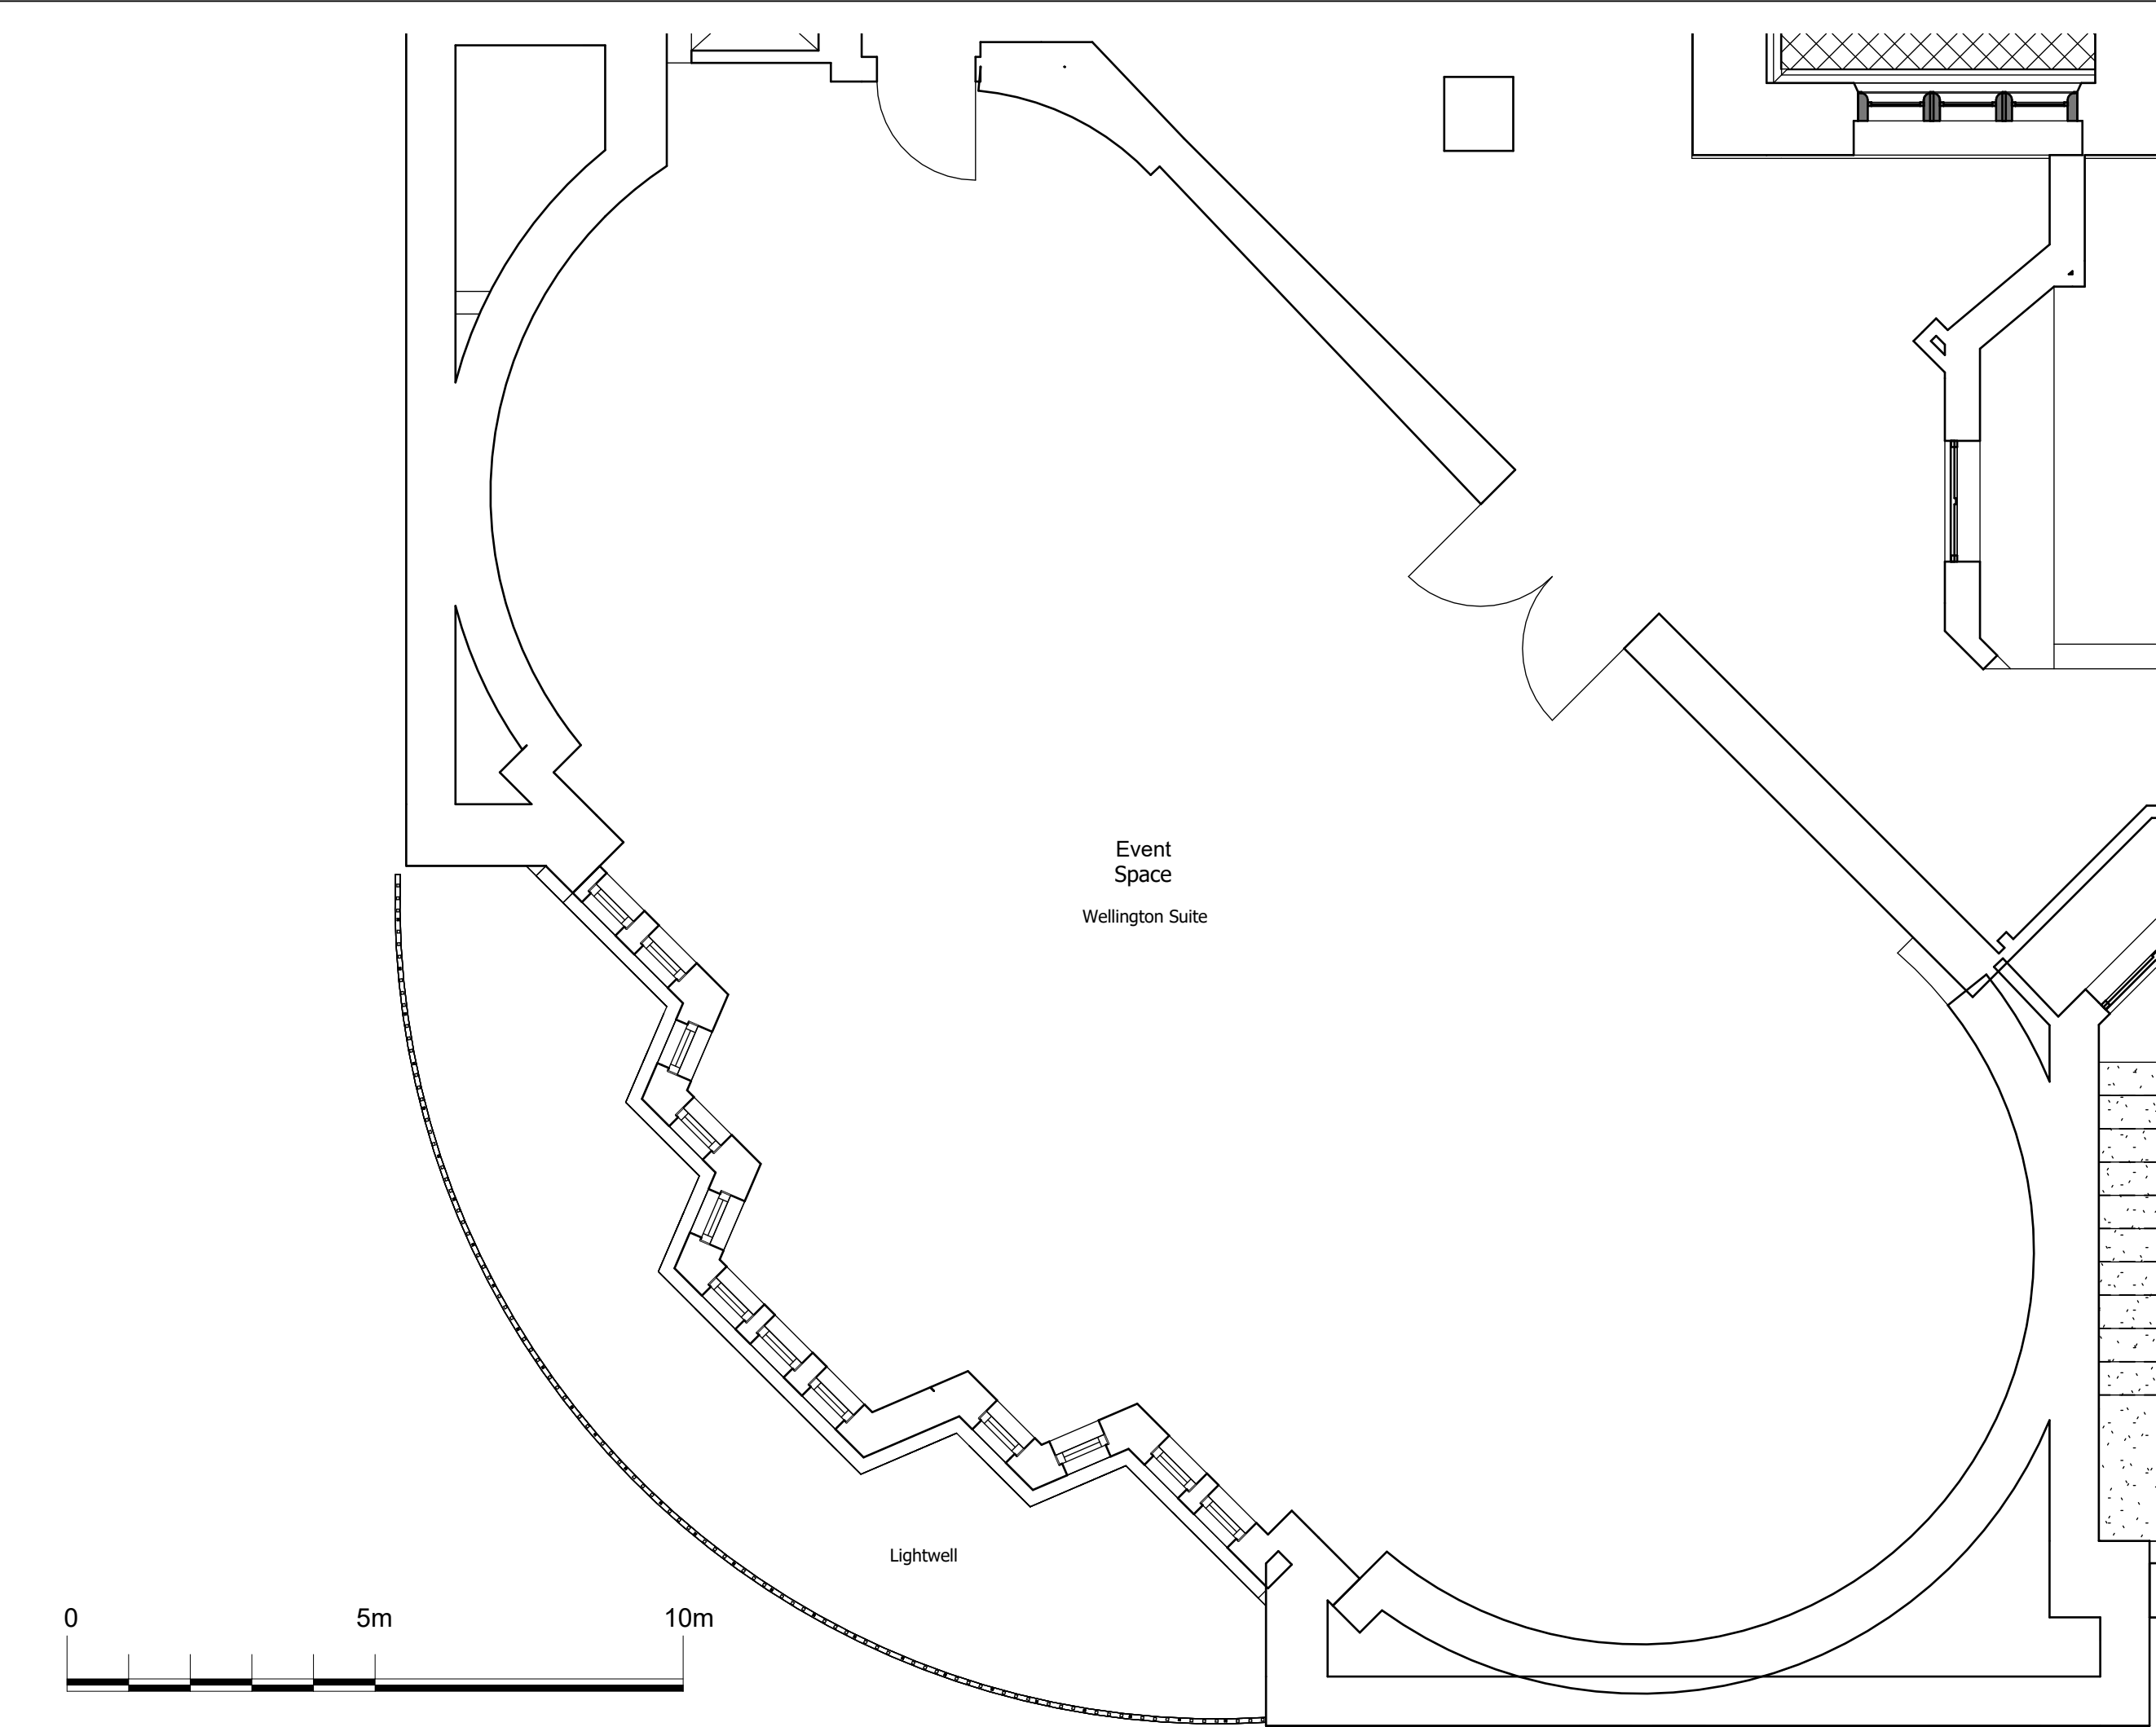

© Buchanan Hartley Architects Ltd.
The information contained in this drawing is the copyright of Buchanan Hartley Architects Ltd, and must not be used in whole or in part without the express written approval of Buchanan Hartley Architects Ltd.
DO NOT SCALE FROM THIS DRAWING

Rev	Description	Date
 Buchanan Hartley Architects Ltd architecture interiors environment 249 Gray's Inn Road WC1X 8JR E mail@buchananhartley.co.uk		
Client		
Blue Orchid (Wellington) Limited.		
Project		
Wellington Rochester Vincent Square, SW1P 2PA		
Title		
Wellington Suite		
Scale		
1 : 50 @ A3		
Date		
09/11/23		
Project No	Drawing No	Rev
0917	L(EX) 053	