

The image shows the interior of a restaurant named 'HENRI'. The space is warmly lit with a combination of pendant lights and candles. In the foreground, there are several tables set for dining. On the left, a rectangular table with a white tablecloth is set with white plates, glasses, and a lit candle in a brass holder. A blue upholstered bench is visible behind it. To the right, a round table with a white tablecloth is also set with white plates, glasses, and a lit candle. It is surrounded by dark wooden chairs with light blue seats. In the background, there is a long bar area with a white countertop and a dark wooden base. Behind the bar, there are shelves with various bottles and glasses. The walls are decorated with framed pictures and mirrors. The floor is made of light-colored hexagonal tiles. The overall atmosphere is cozy and elegant.

HENRI



A new chapter is beginning at
Henrietta Experimental, with renowned
British chef Jackson Boxer at the helm.
The restaurant has been redesigned by
Dorothee Meilichzon and Jackson's menu
is his interpretation of celebrated
Parisian bistros.

Jackson's dishes are a tribute to the
incredible talent of the French capital,
a whimsical interpretation of his
favourite Parisian dishes from
Fried Pieds de Cochon with black garlic
to a Raclette Burger au Poivre.

Open every day for Breakfast,
Lunch and Dinner,
or even just for a drink.



THE MEZZANINE

Whether you're celebrating a milestone occasion, hosting a corporate gathering, commemorating a birthday, or organizing a captivating masterclass, allow us to elevate your experience.

Nestled atop, the Mezzanine overlooks the restaurant below, this exclusive enclave boasts a dedicated bar, media equipment; sound (music only), screen and projector.

An enchanting glass-roof provides abundant natural light during the day and an evening sky for dinner.

The Mezzanine can accommodate a comfortable seated party of 30 for breakfast, lunch and dinner and 35 for a standing reception.





THE MEZZANINE SETUP OPTIONS

We can offer multiple table set ups
in the Mezzanine for breakfast,
lunch and dinner.


For a party of 20 we can offer a comfortable
long table in the middle of the room.

For a party of 12 to 18 we can offer one
table in the middle of the room.

We can clear the centre of the room also
for standing drinks receptions and have
seating by the edges to maximise the room
for 35 people standing.

For meetings we can offer U-shape
either facing the screen or presenting,
boardroom setup, theatre and chairs
all facing the screen.


U SHAPETABLE

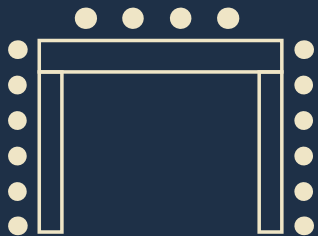

PANEL/ THEATRE



2 LONG PARALLEL TABLES

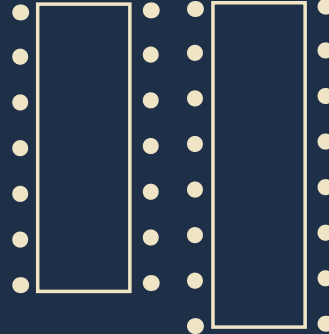

1 LONG TABLE/BOARDROOM



HENRI

GROUND FLOOR RESTAURANT

TABLE 1 : Booth for 4 people

TABLE 2 : Booth for 4 people

TABLE 3 TO 5 : 6 people

TABLE 6 TO 8 : 7 people


CHEFS TABLE : 10 people

TABLE 9 TO 12 : 9 people

TABLE 14 : 5 people

TABLE 15 : 2 people seated
next to each other

TABLE 16 : 2 people seated
next to each other

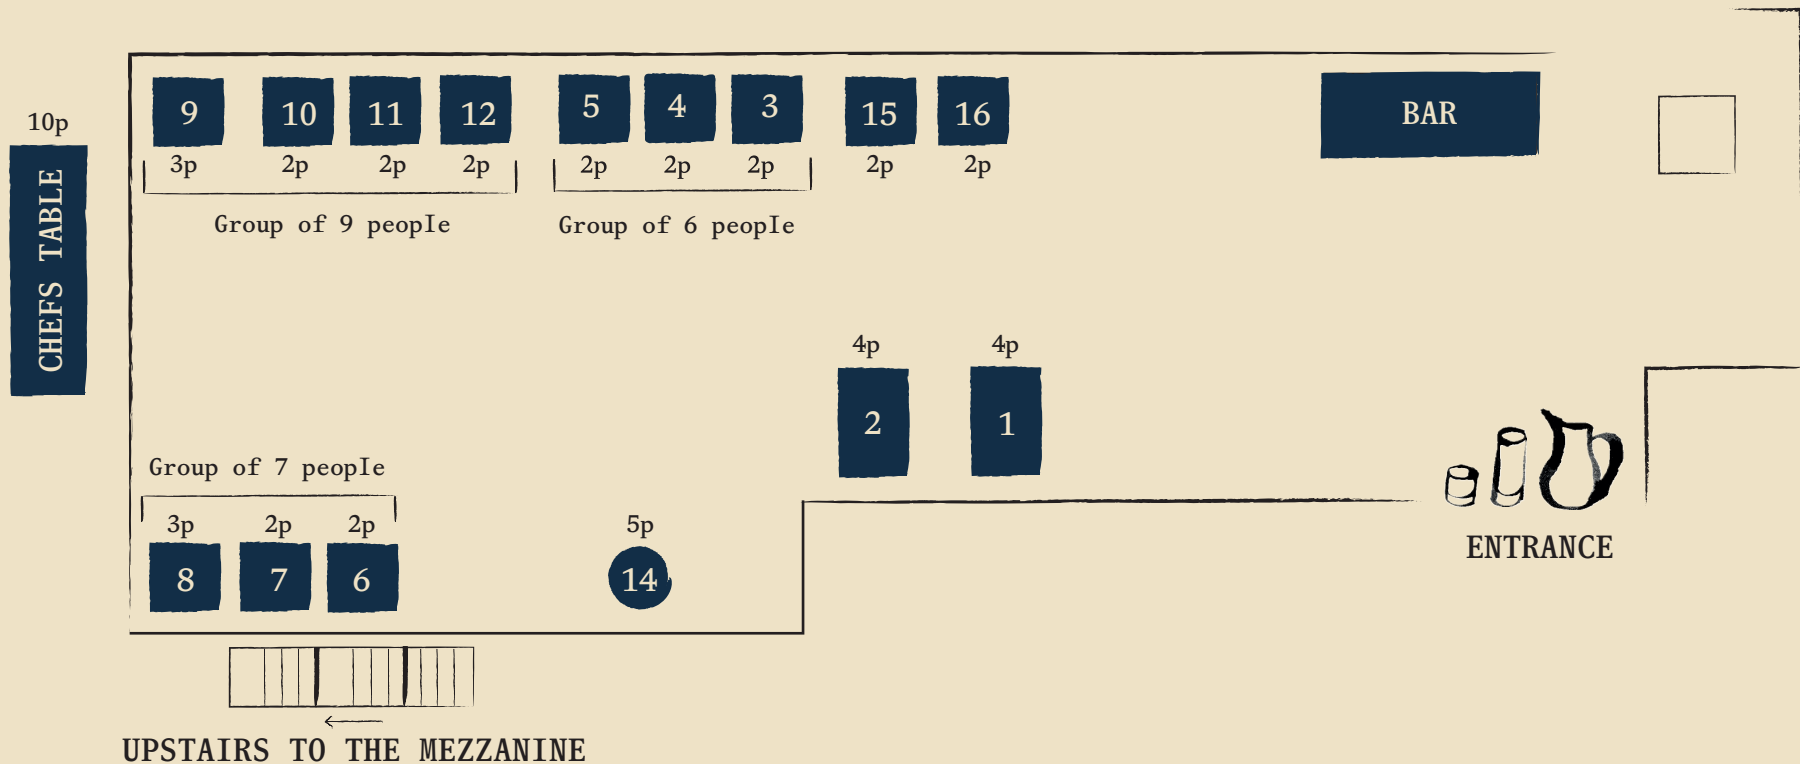

*this is not to scale

OUR FOOD OFFERING

At Henri the cuisine is
a reflection of the timeless
Parisian bistro,
weaving Jackson Boxer's take
on French dishes throughout.

We can offer a £35 per person
Set Menu or a Sharing Menu,
starting from £55 per person.

We can accommodate allergies
and dietary requirements
so please let us know in advance
of your event if there are any.





ADDITIONAL OFFERINGS

WE CAN PROVIDE:

- A Bespoke Drinks Menu
- Mezzanine Private bar (at an additional fee)
- Set or Sharing menus
- Sharing boards and canapés
- Full end-to-end event management
 - Access to our sound system for personal playlists
 - Access to our screen and projector (wireless connection) at no additional cost
 - Socket points available in the walls and floor for charging devices
 - Recommendations of Additional Suppliers

EXPERIENCES AT HENRI


COCKTAIL MASTERCLASS, WINE TASTINGS AND MORE

Discover the art of mixology
or learn about a region of French
wine at Henri!

Hire out our Mezzanine for a flower
arranging class for a team away day!

If you wish to book a
Cocktail Masterclass, Wine Tasting
or another type of event please
enquire for pricing and capacity.

We can also offer room rates
for any guests who require a space
to stay overnight.

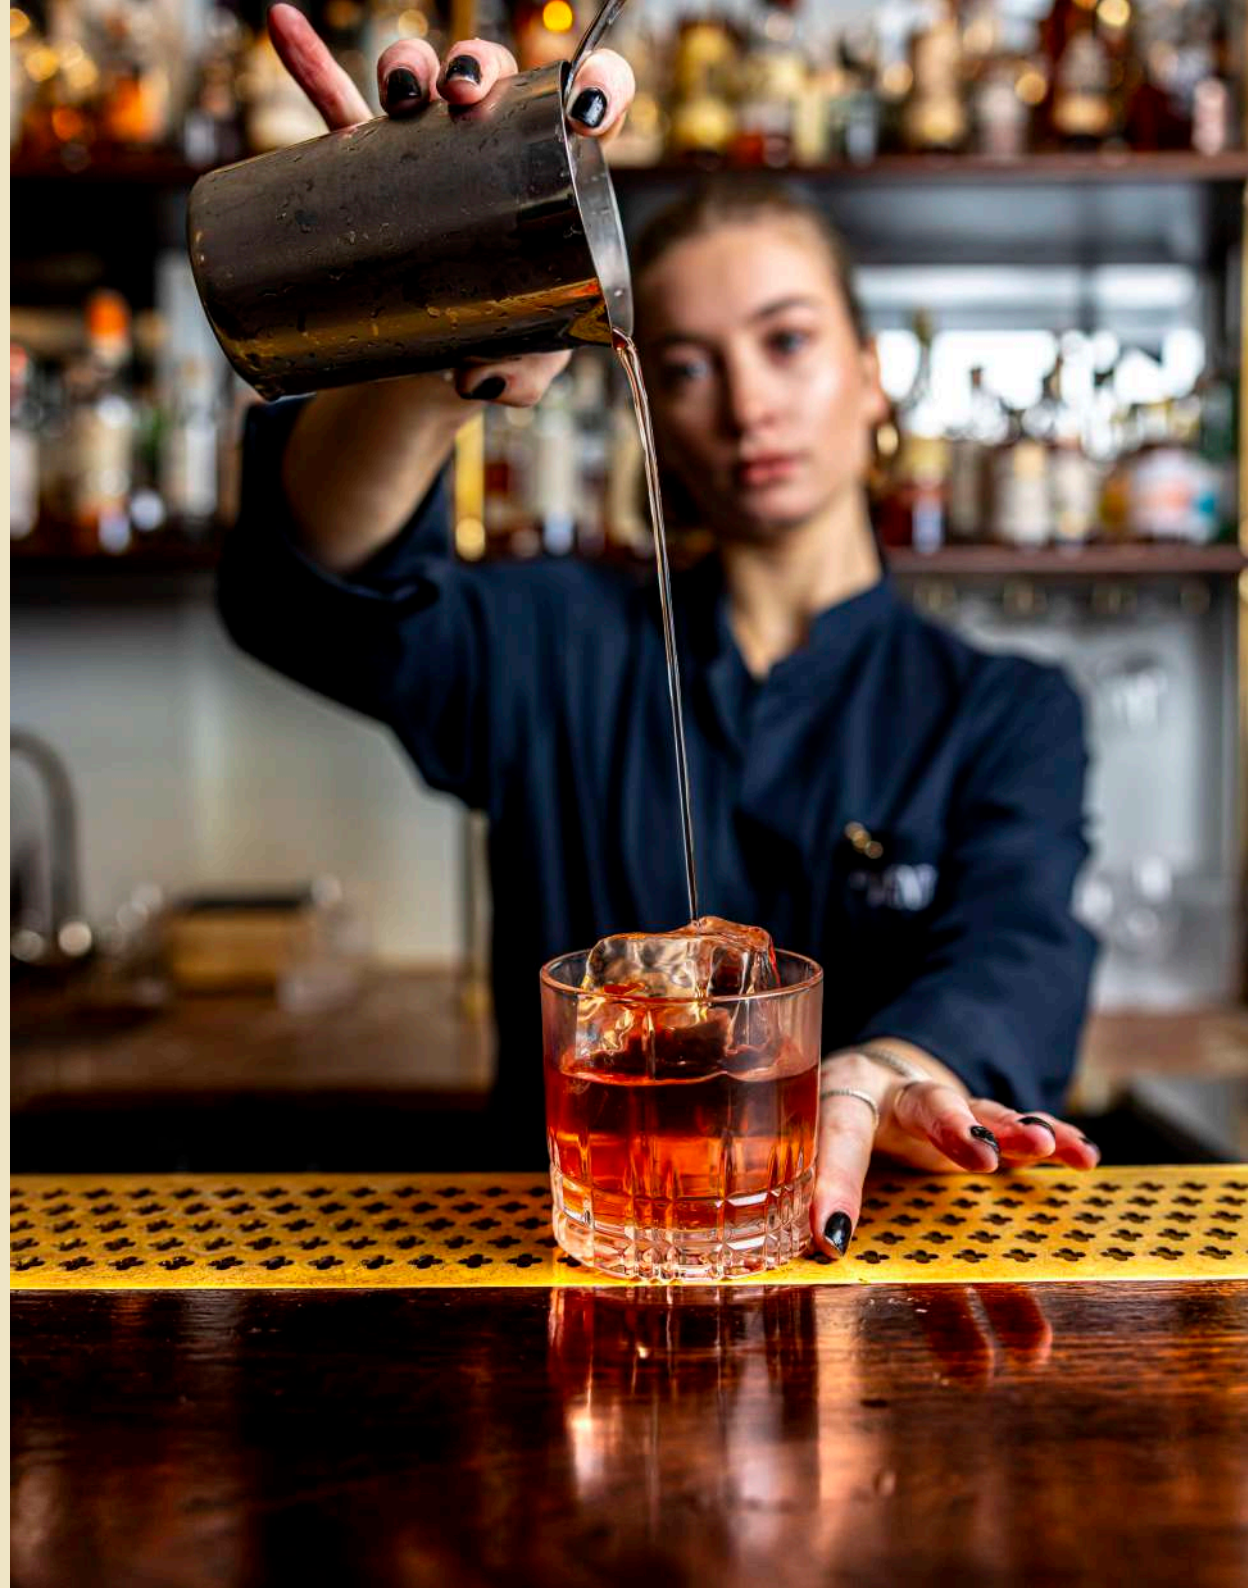



STAY WITH US AT THE



In the heart of the mythical
Covent Garden district,
Henrietta Experimental
offers an ideal location for
the perfect getaway in London.
In 2 typically English buildings,
the decor inspired by the streets
of Covent Garden and the design
recall the very essence of the place
by adding a touch of modernity.

The designer Dorothee Meilichzon has
perfectly combined these dimensions
to offer a pleasant, classy &
relaxing place with its 40 rooms.

INFO & BOOKING:

sleep@henriettahotel.com

Tel: +44 203 794 5313

CONTACT & BOOKING

14, 15 Henrietta St
London WC2E 8QH

To enquire about an
event please email
ukevents@expegroup.com

We are available to book
for events for breakfast,
lunch and dinner.

WHERE TO FIND US:

Tube stations :

- Covent Garden (4 minute walk)
- Leicester Square (5 minute walk)
- Charring Cross station
(6 minute walk)

