


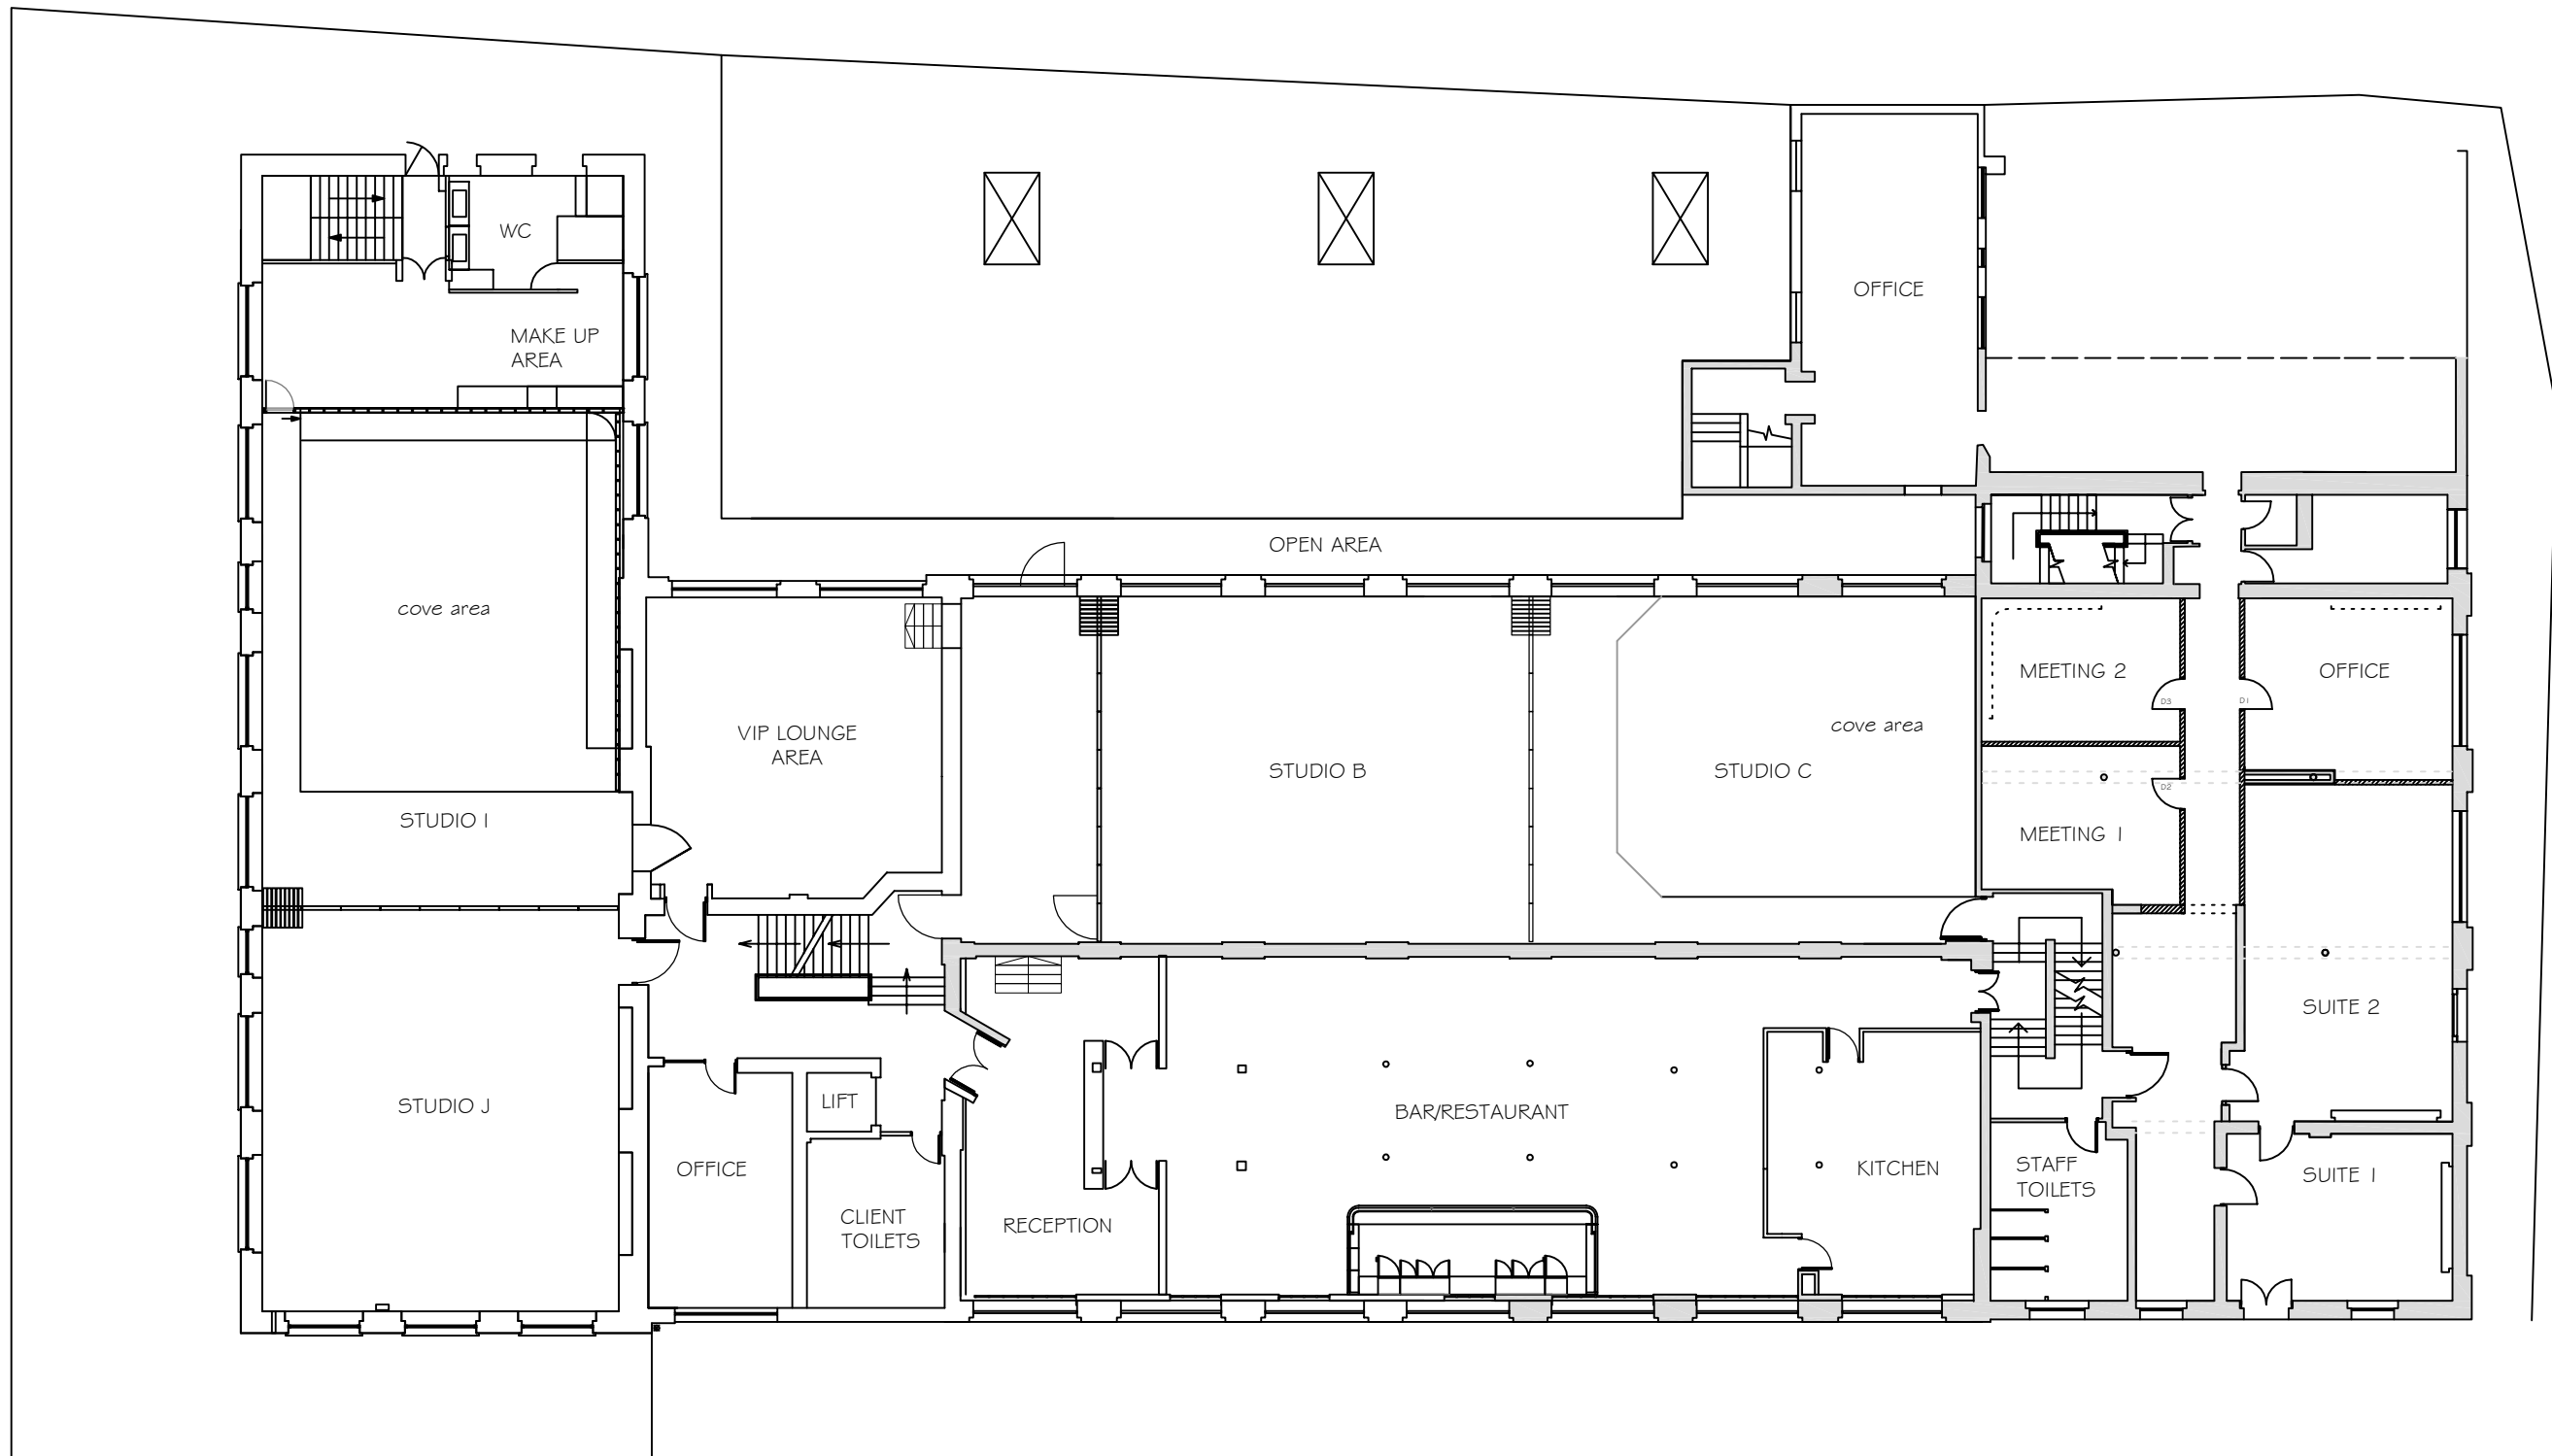

EXISTING FIRST FLOOR

Scale 1:200

SPRING STUDIOS 10 SPRING PLACE KENTISH TOWN NW5 3BH	
EXISTING FIRST FLOOR	
SCALE @ A3 1:200	DRG No. 721-12