

E	Impact Hub	05/02/15	
F	WC	09/03/15	
G	Spiral Stairs	16/14/15	
REV	DESCRIPTION	DATE	APPROVED
REVISION HISTORY			


Carl Turner
Architects
London

53 Brixton Station Road
London
SW9 8PQ

+44 (0)20 7274 2902
info@ct-architects.co.uk
ct-architects.co.uk

DO NOT SCALE FROM THIS DRAWING
Contractor to check and verify all
dimensions on site prior to commencing
work
Any discrepancies to reported to the
architect immediately.
this drawing is copyright

Title GENERAL ARRANGEMENT: GROUND FLOOR		
Drawing Number GA 002	Drawn By LB	Date 20/07/2015
CAD File Name Scale 1:200 @ A3		

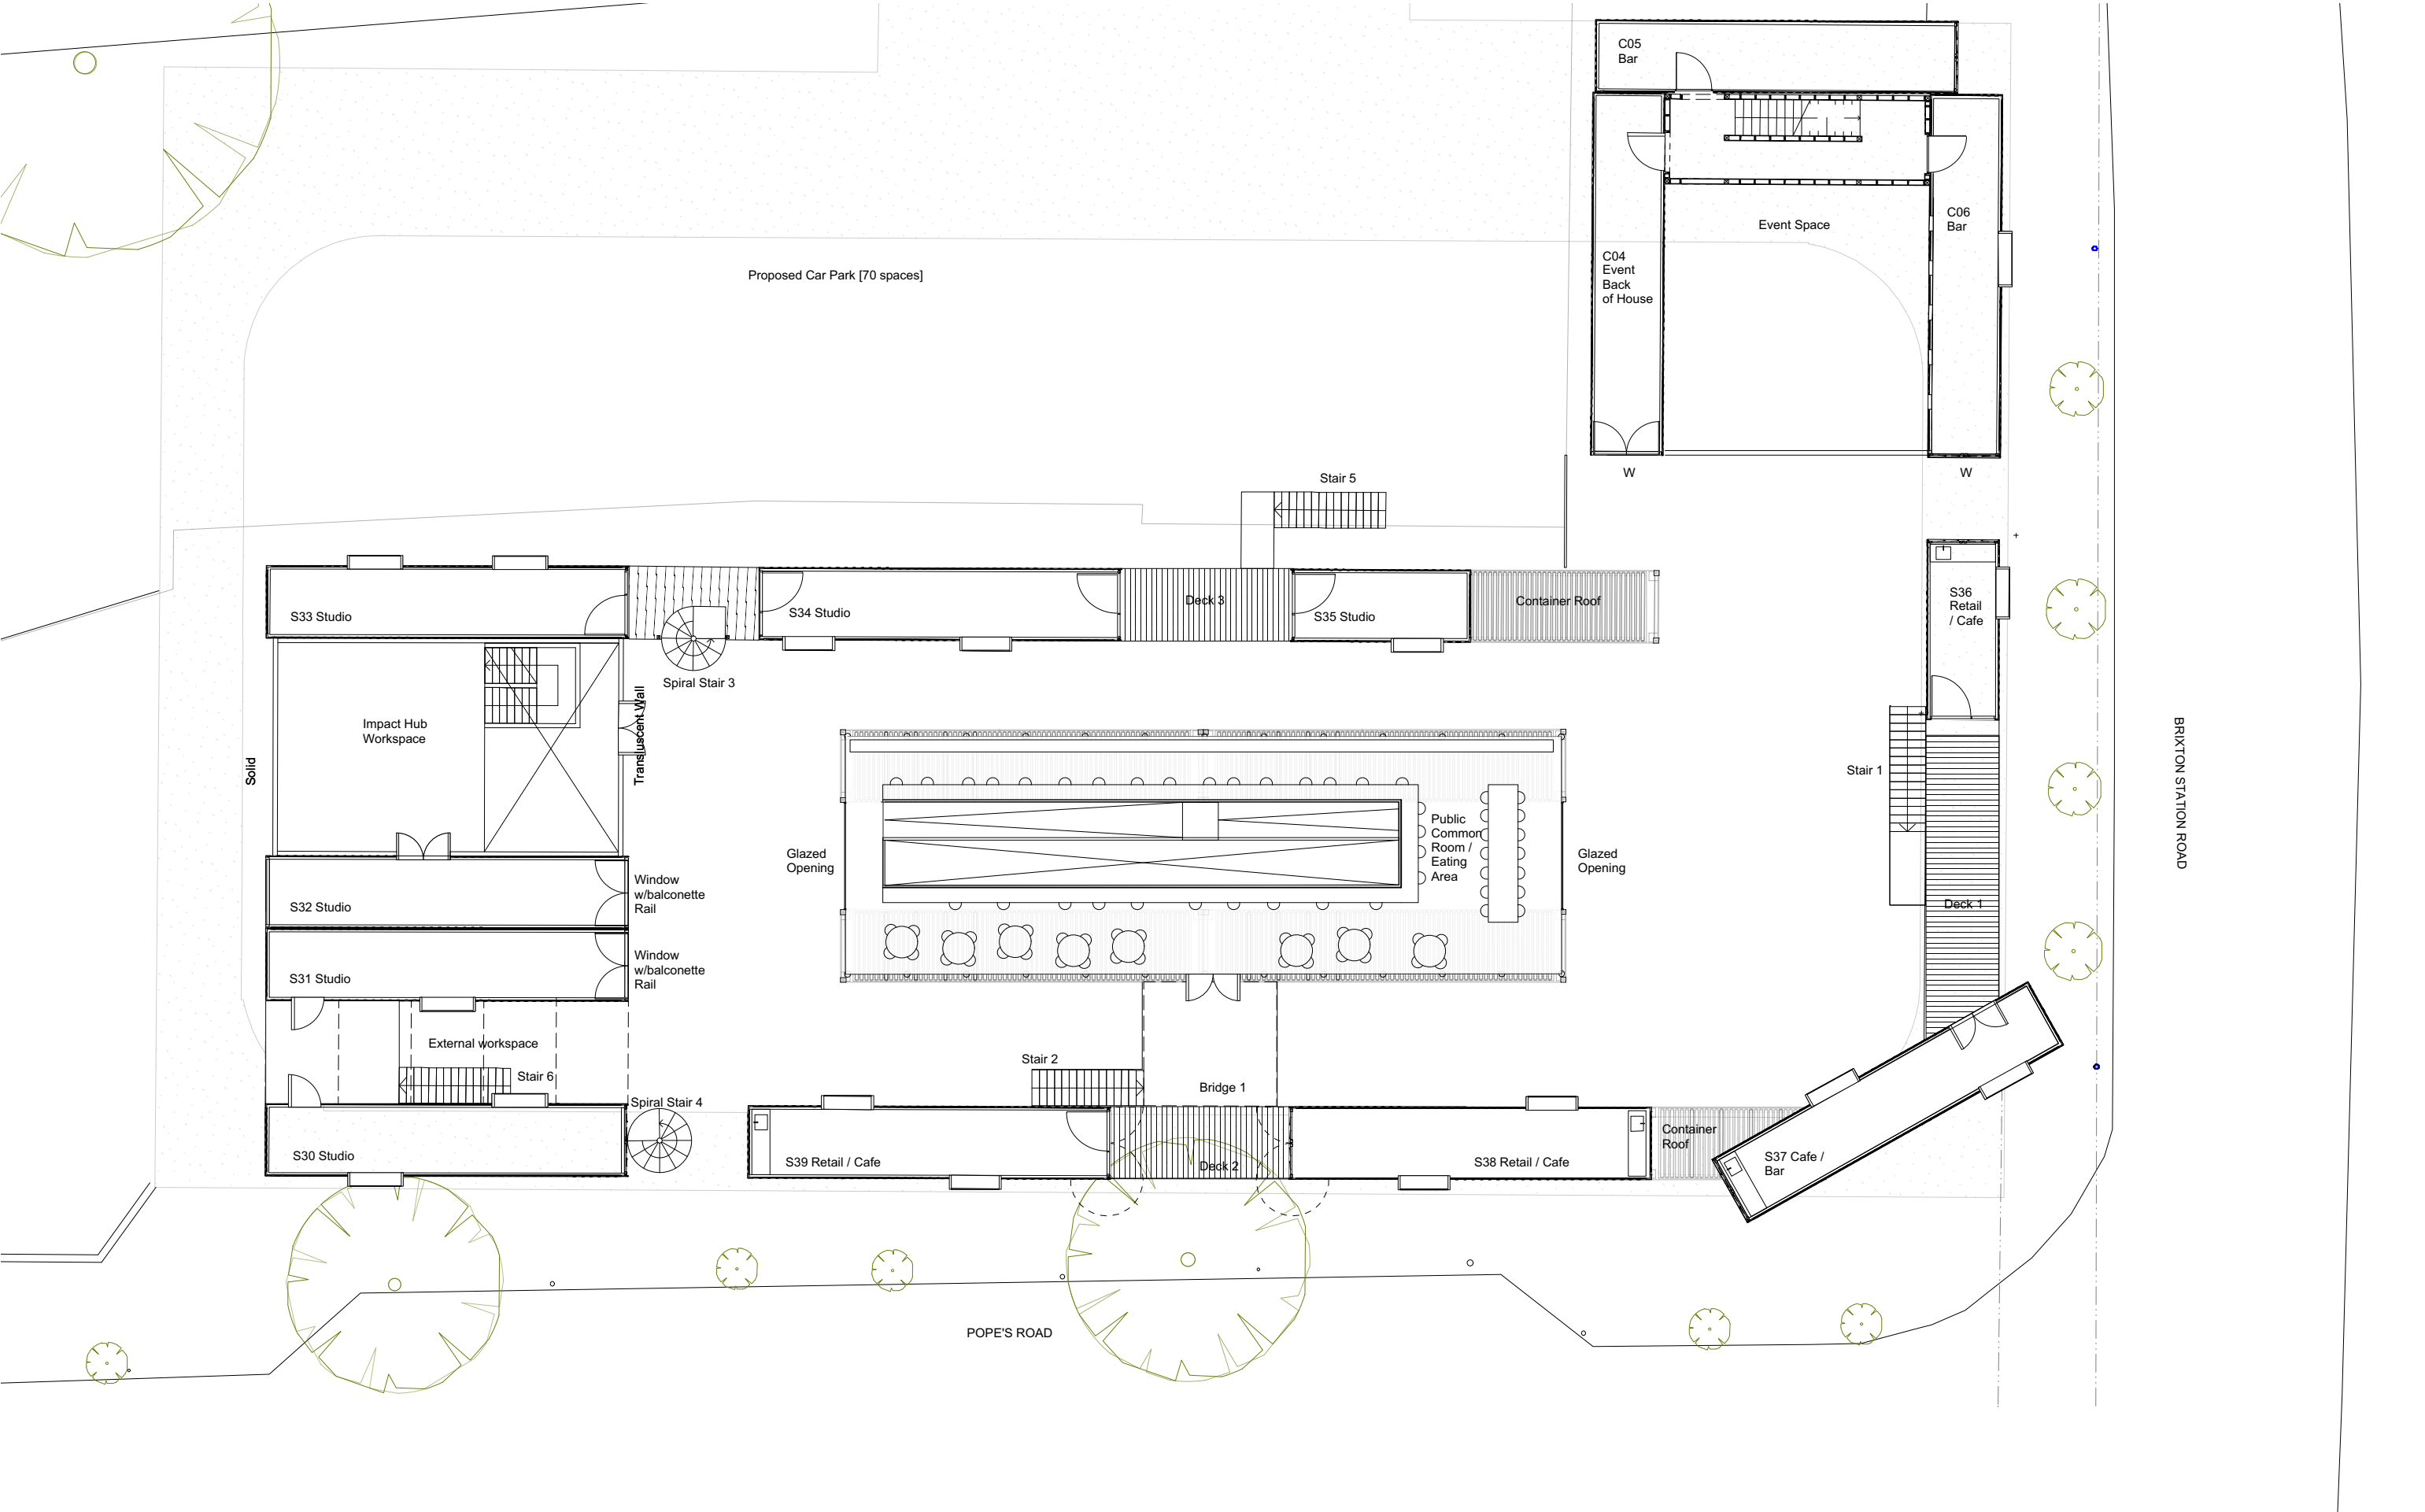

E	Impact Hub	05/02/15	
F	WC	09/03/15	
G	Spiral Stairs	16/14/15	
REV	DESCRIPTION	DATE	APPROVED
REVISION HISTORY			


Carl Turner
Architects
London

53 Brixton Station Road
London
SW9 8PQ

+44 (0)20 7274 2902
info@ct-architects.co.uk
ct-architects.co.uk

DO NOT SCALE FROM THIS DRAWING
Contractor to check and verify all
dimensions on site prior to commencing
work
Any discrepancies to reported to the
architect immediately
this drawing is copyright

Title GENERAL ARRANGEMENT: FIRST FLOOR		
Drawing Number GA 002	Drawn By LB	Date 20/07/2015
CAD File Name Scale 1:200 @ A3		

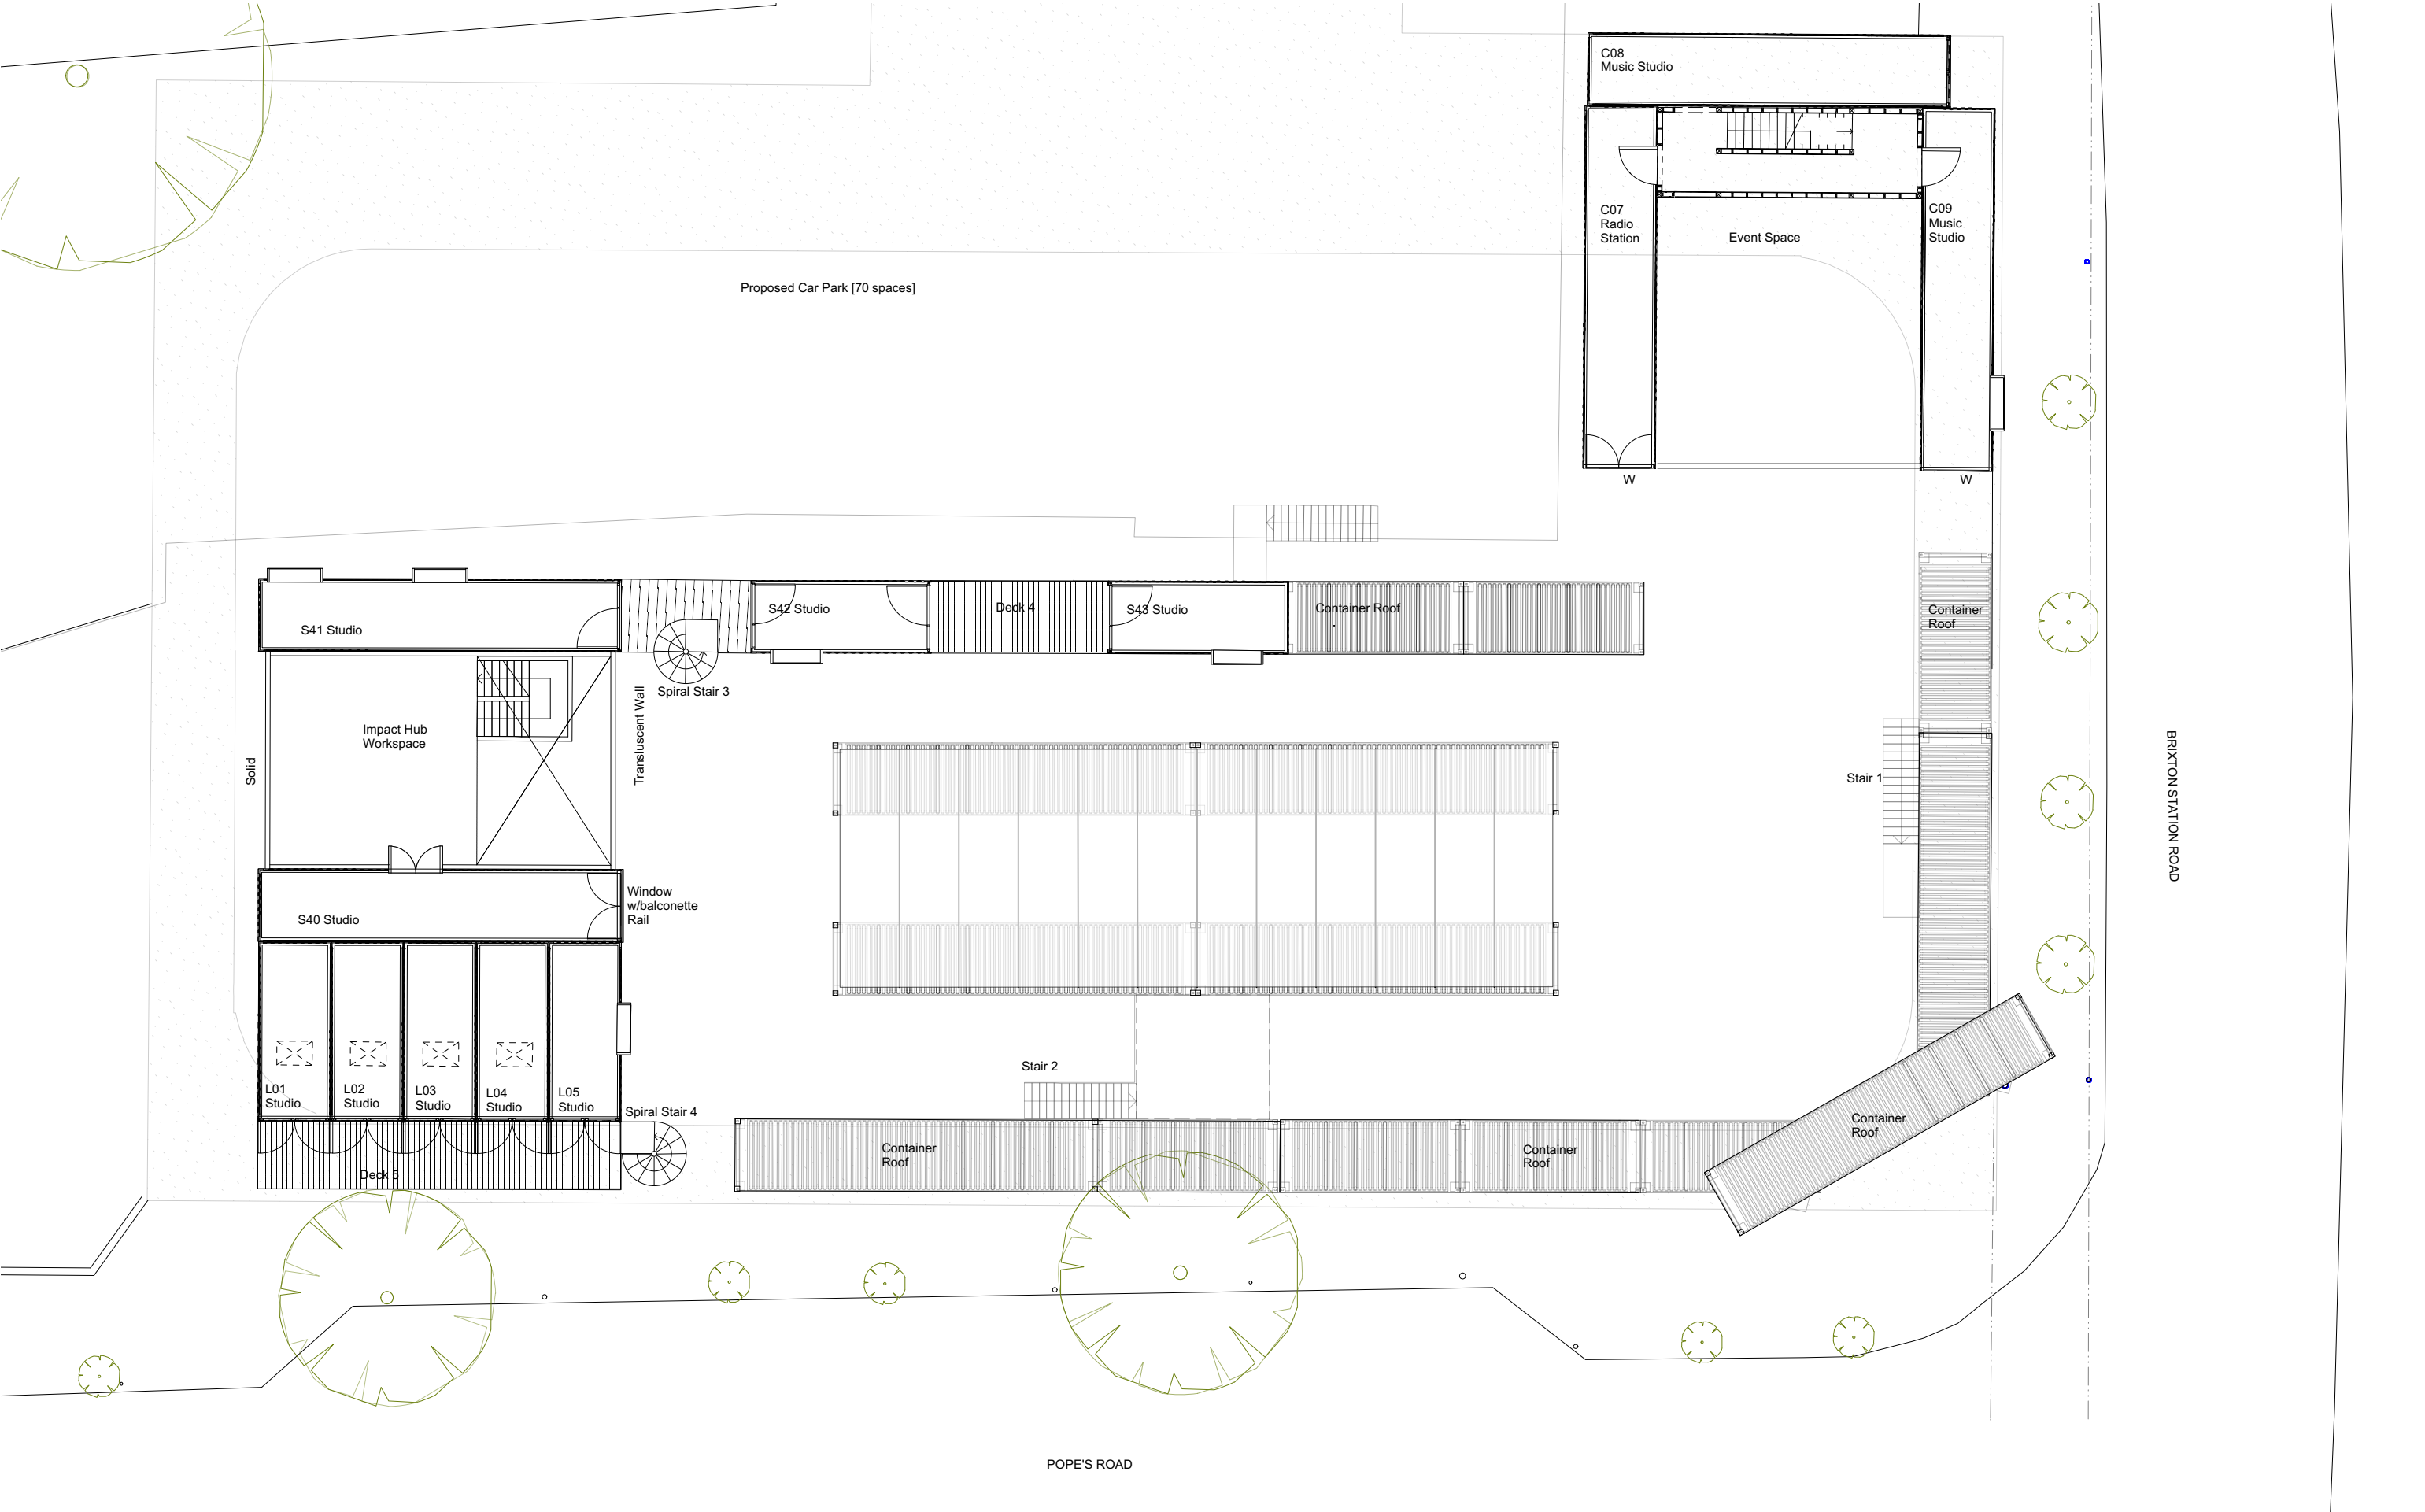


E	Impact Hub	05/02/15	
F	WC	09/03/15	
G	Spiral Stairs	16/14/15	
REV	DESCRIPTION	DATE	APPROVED
REVISION HISTORY			

Carl Turner Architects London
3 Dyers Building
High Holborn
London
EC1N 2JT
+44 (0)20 7274 4706
info@ct-architects.co.uk
ct-architects.co.uk

DO NOT SCALE FROM THIS DRAWING
Contractor to check and verify all
dimensions on site prior to commencing
work
Any discrepancies to reported to the
architect immediately
this drawing is copyright

Title GENERAL ARRANGEMENT: SECOND FLOOR		
Drawing Number GA 002	Drawn By LB	Date 20/07/2015
CAD File Name Scale 1:200 @ A3		

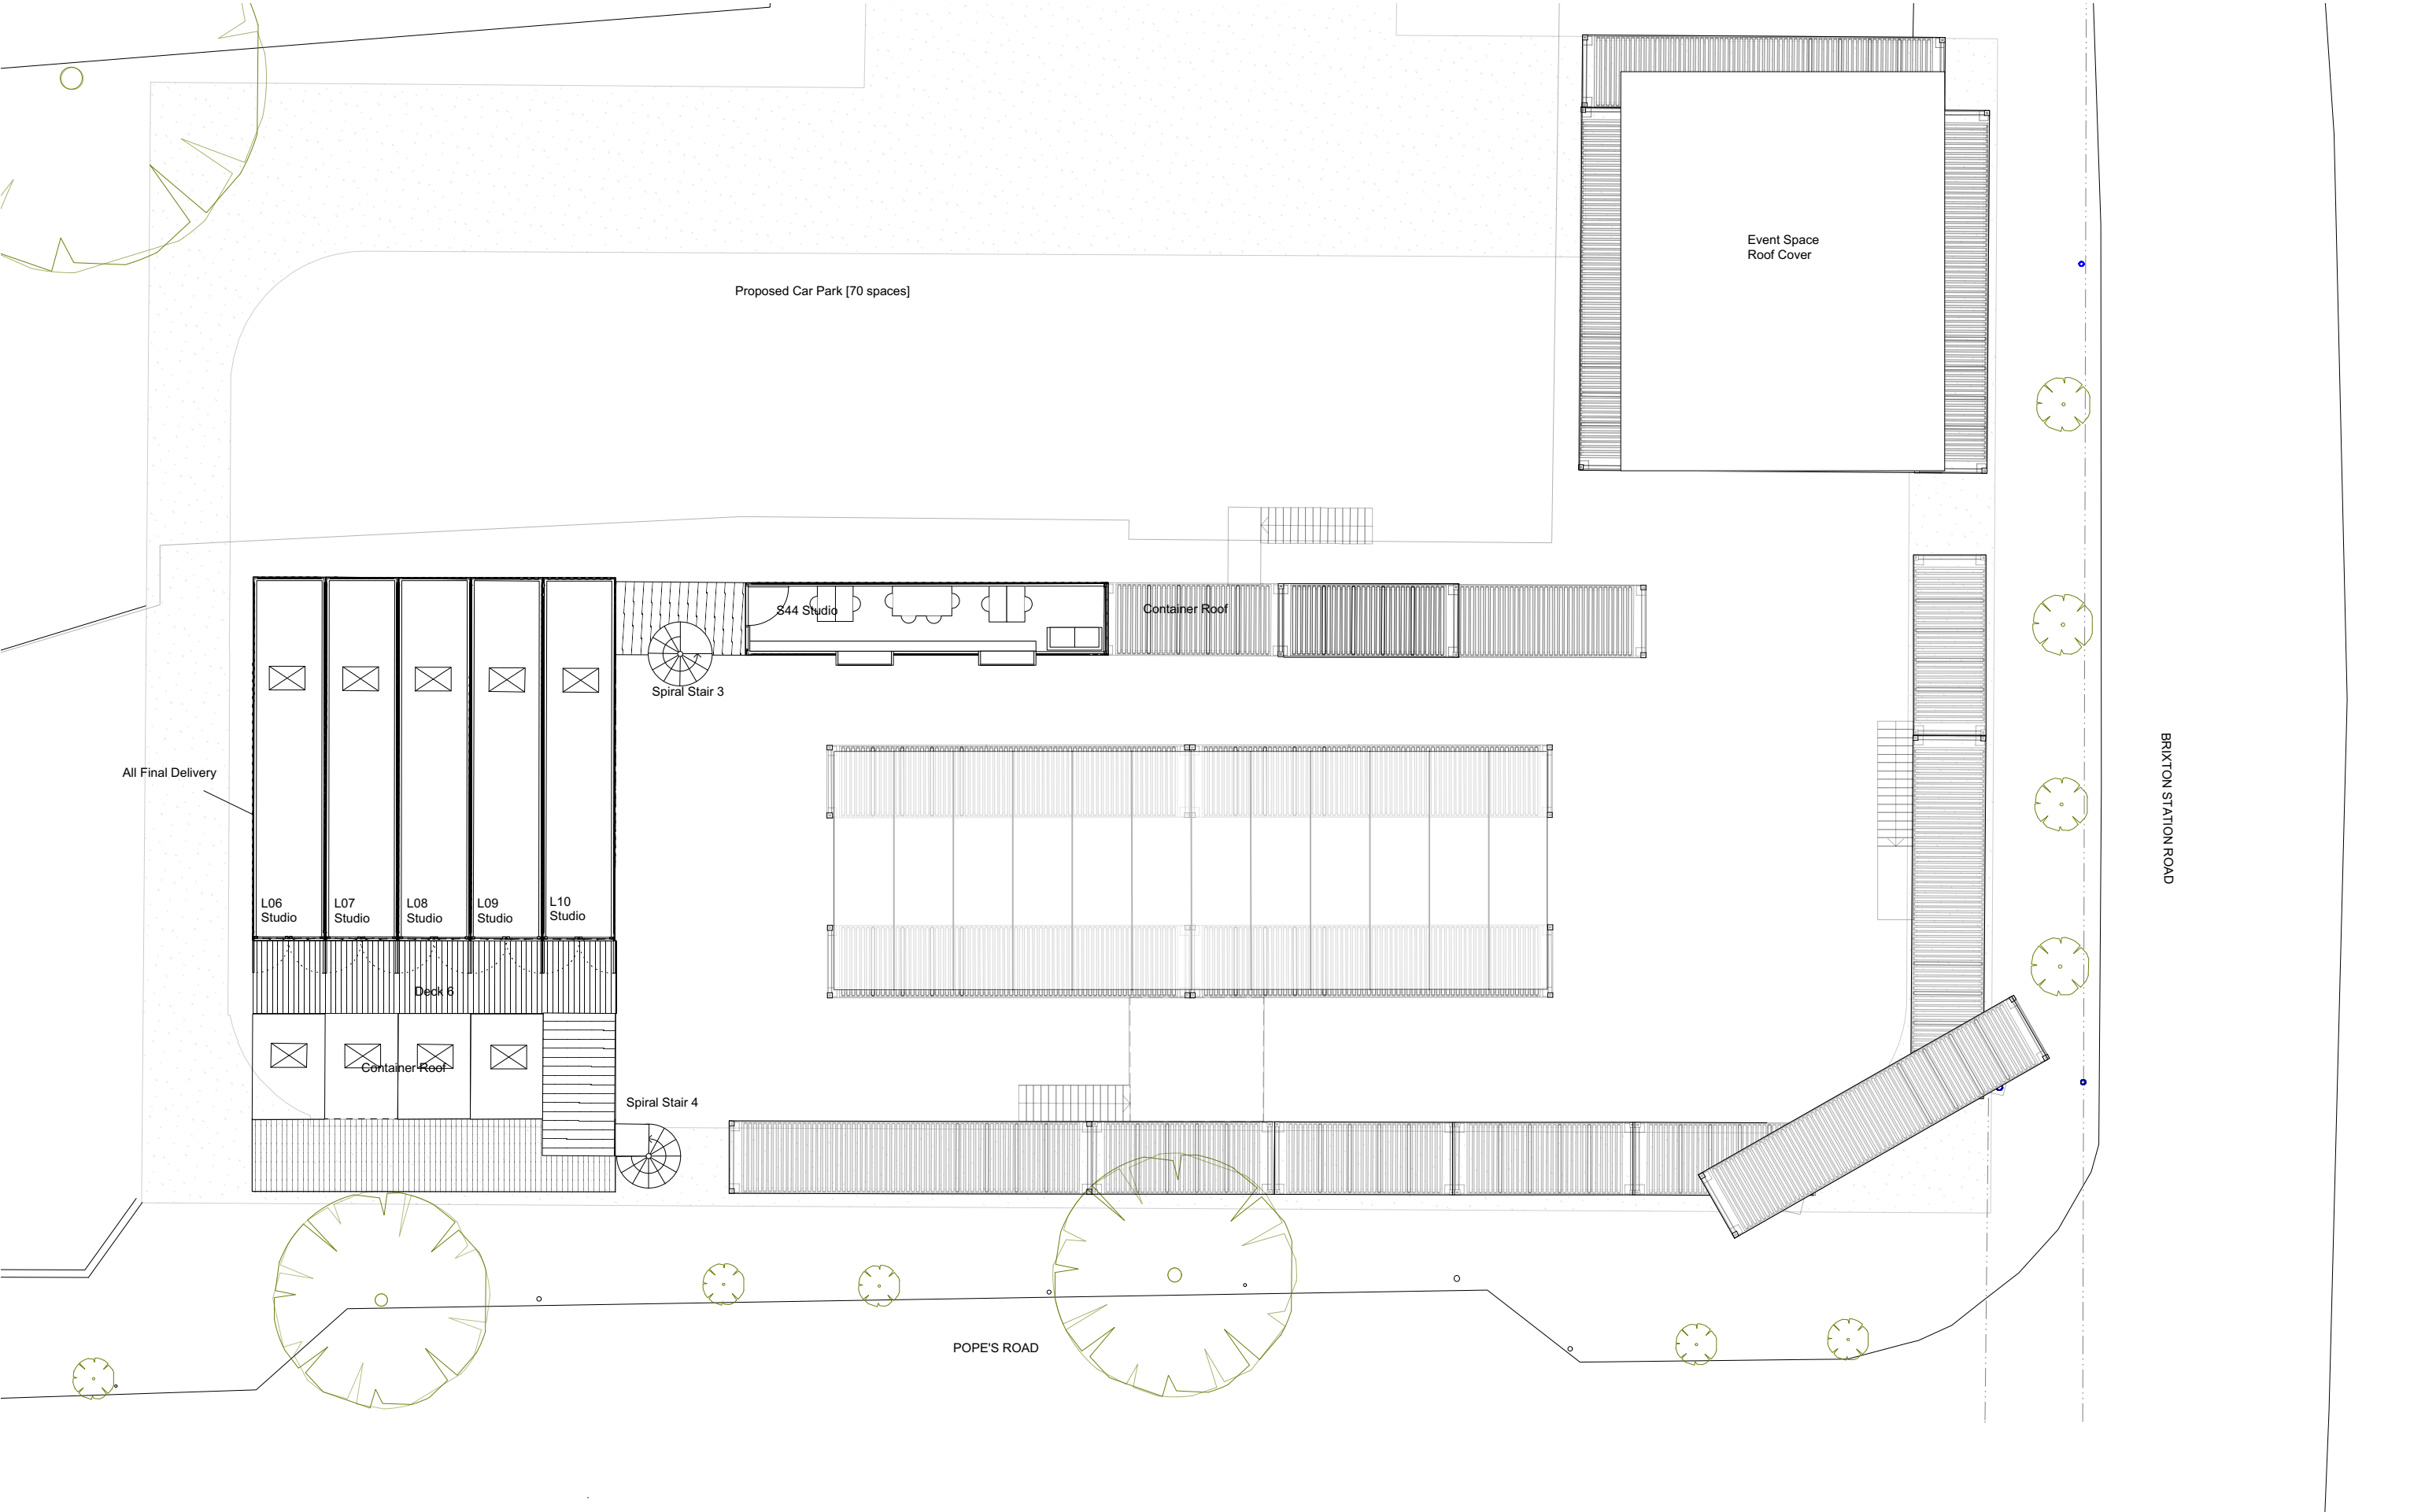

E	Impact Hub	05/02/15	
F	WC	09/03/15	
G	Spiral Stairs	16/14/15	
REV	DESCRIPTION	DATE	APPROVED
REVISION HISTORY			

Carl Turner
Architects
London

3 Dyers Building
High Holborn
London
EC1N 2JT

+44 (0)20 7274 4706
info@ct-architects.co.uk
ct-architects.co.uk

DO NOT SCALE FROM THIS DRAWING
Contractor to check and verify all
dimensions on site prior to commencing
work
Any discrepancies to reported to the
architect immediately
this drawing is copyright

Title GENERAL ARRANGEMENT: THIRD FLOOR		
Drawing Number GA 002	Drawn By LB	Date 20/07/2015
CAD File Name Scale 1:200 @ A3		