


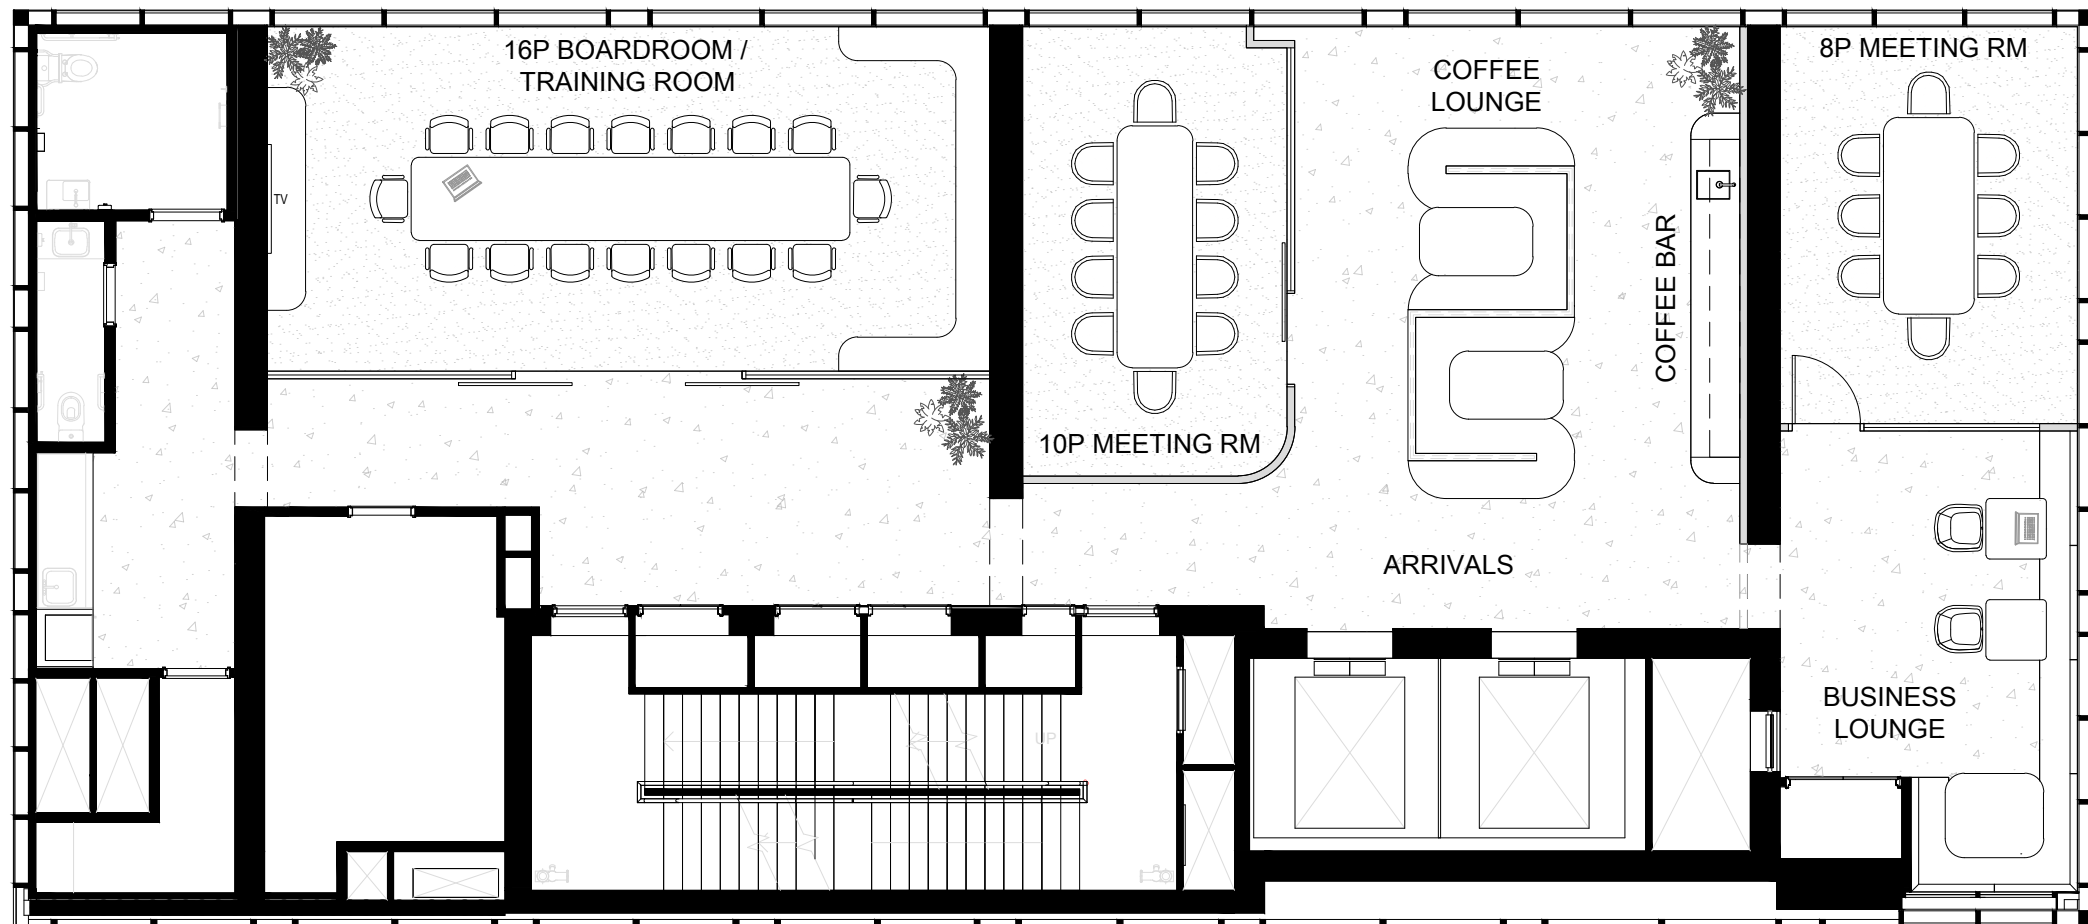

PROJNO  
PROJECT

DWGNO  
SCALE  
DRAWN

220064 DATE 28.09.2022  
**L4 263 WILLIAM STREET**

MARKETING PLAN  
1:100@A3  
CL CHECKED SW

**MCCORMACK**

312-314 Hoddle St Abbotsford, Vic, 3067  
www.mccormack.com.au 03 9427 6000

Studio<sup>103</sup>

310 Hoddle St Abbotsford, Vic, 3067  
www.studio103.com.au 03 8467 4804