

ACCOMMODATION SCHEDULE LEVEL - 1	
ACCOMMODATION SCHE	DULE
AMENITY	QTY
BASEMENT	
TEAPOINT	1
EDIT SUITE	2
WORKSHOP	16
STUDIO	3
COMMS	1
IT STORAGE ROOM	1
	9





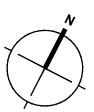


GENERAL ARRANGEMENT LEGEND
ANNOTATION REFERENCES

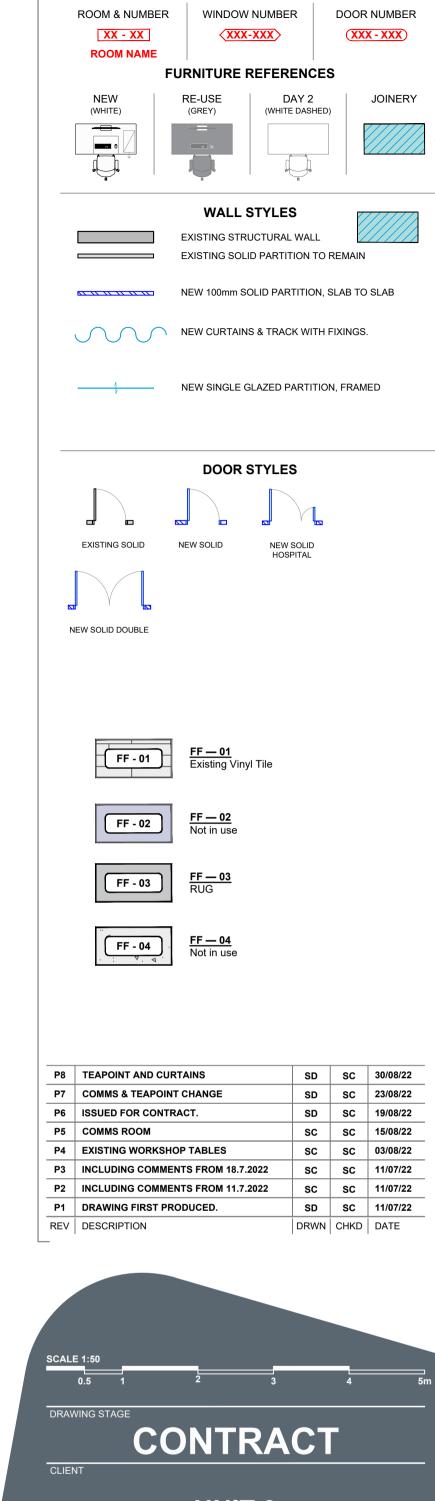

The Courtyard 6 St Cross Street London EC1N 8UB

oktra.co.uk

+44 (0) 20 7553 9500

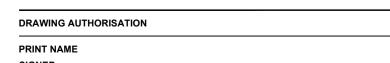

SIGNED

© COPYRIGHT OKTRA LTD

THIS DRAWING REMAINS THE COPYRIGHT OF OKTRA LTD, TO BE USED SOLELY FOR THE PROJECT AND INFORMATION AS TITLED. THIS DRAWING MUST NOT BE COPIED WITHOUT PRIOR WRITTEN CONSENT. CONTRACTORS ARE RESPONSIBLE FOR ENSURING ALL WORKS COMPLY WITH ALL RELEVANT STATUTORY REQUIREMENTS AND BRITISH STANDARDS.

DATE / /

DO NOT SCALE FROM DRAWING. CONTRACTORS MUST CHECK ALL DIMENSIONS, LEVELS AND SERVICES PRIOR TO COMMENCEMENT OF ANY WORKS. OKTRA LTD MUST BE NOTIFIED OF ANY DISCREPANCIES.

N:\JUNE 2021 TO MAY 2022 PROJECT FILES\U\UNIT9 62501\1 - DESIGN\00 - CAD FILES

