



# RYDGES

FORTITUDE VALLEY BRISBANE

## CONFERENCE & EVENTS

REFRESHINGLY LOCAL

[RYDGESFORTITUDEVALLEY.COM](http://RYDGESFORTITUDEVALLEY.COM)

# ABOUT US

## History comes alive at Rydges Fortitude Valley!

Situated in Brisbane's lively King Street precinct and surrounded with stunning heritage our 4.5-star, sustainability conscious hotel is on the doorstep of the world-class Royal International Convention Centre and Brisbane Showgrounds, with The Tivoli and the James Street only a stroll away.

Set on the fringes of Fortitude Valley, Brisbane's entertainment quarter, you're ideally located for the conferencing, events and concert calendar. Nearby public transport also provides convenient travel options to many other iconic destinations like Queen Street, Howard Smith Wharves, Suncorp Stadium and The Gabba.

Our hotel also offers accessible accommodation, ensuring a seamless stay for all guests regardless of mobility needs.

## WHY RYDGES?

We offer 8 flexible function spaces and an office space with a variety of set up options

Can host 6-250 attendees

Provide stylish and affordable accommodation options

Utilise fresh, local and sustainably sourced produce

Customisable packages to suit all budgets and needs

Pre and post conference activities

Our location ensures easy access to all motorways

Secure undercover parking available

## FEATURE CHECKLIST

- ✓ Central location in the King Street precinct
- ✓ Full catering and menu options
- ✓ Dedicated event strategist and banquet staff member
- ✓ High tech audio and visual equipment
- ✓ Complimentary Wi-Fi
- ✓ Event theming
- ✓ Unrestricted views



REFRESHINGLY LOCAL

RYDGESFORTITUDEVALLEY.COM



# LOCATION

## PLACES OF INTEREST

### Fortitude Valley Train Station

750m or 7min walk

### James St Precinct

1.2km or 15min walk

### Brisbane CBD

3km or 12min drive

### Brisbane Airport

12km or 20min drive


### Victoria Park

2km or 5min drive

### Howard Smith Wharves

2km or 7min drive

Easy access to major motorways connecting you north, west and south on to the Airportlink and Gateway.

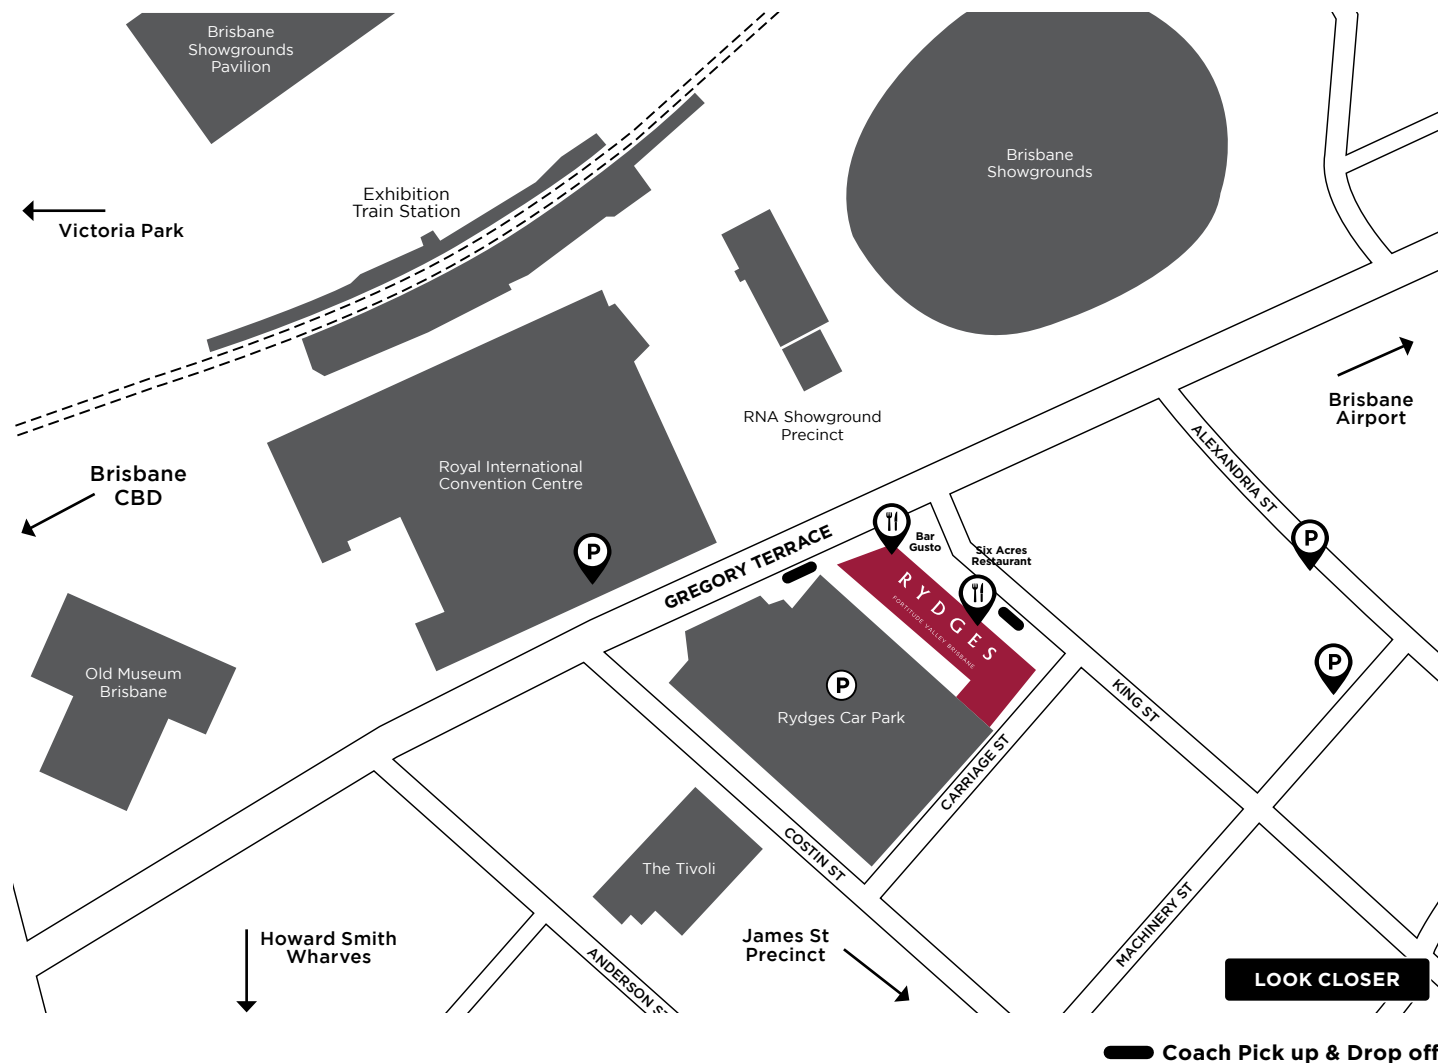

# OUR SPACES AT A GLANCE



**THE ARENA**

72 Cab

145 Theatre



**PODIUM 1**

15 Seated

30 Theatre



**PODIUM 2 OR 3**

32 Cab

60 Theatre



**PODIUM 1 & 2**

48 Cab

90 Theatre



**PODIUM 2 & 3**

60 Cab

110 Theatre



**THE HUB**

6 Boardroom



**THE LIBRARY**

30 Seated

40 Cocktail



**BAR GUSTO**

190 Seated

250 Cocktail










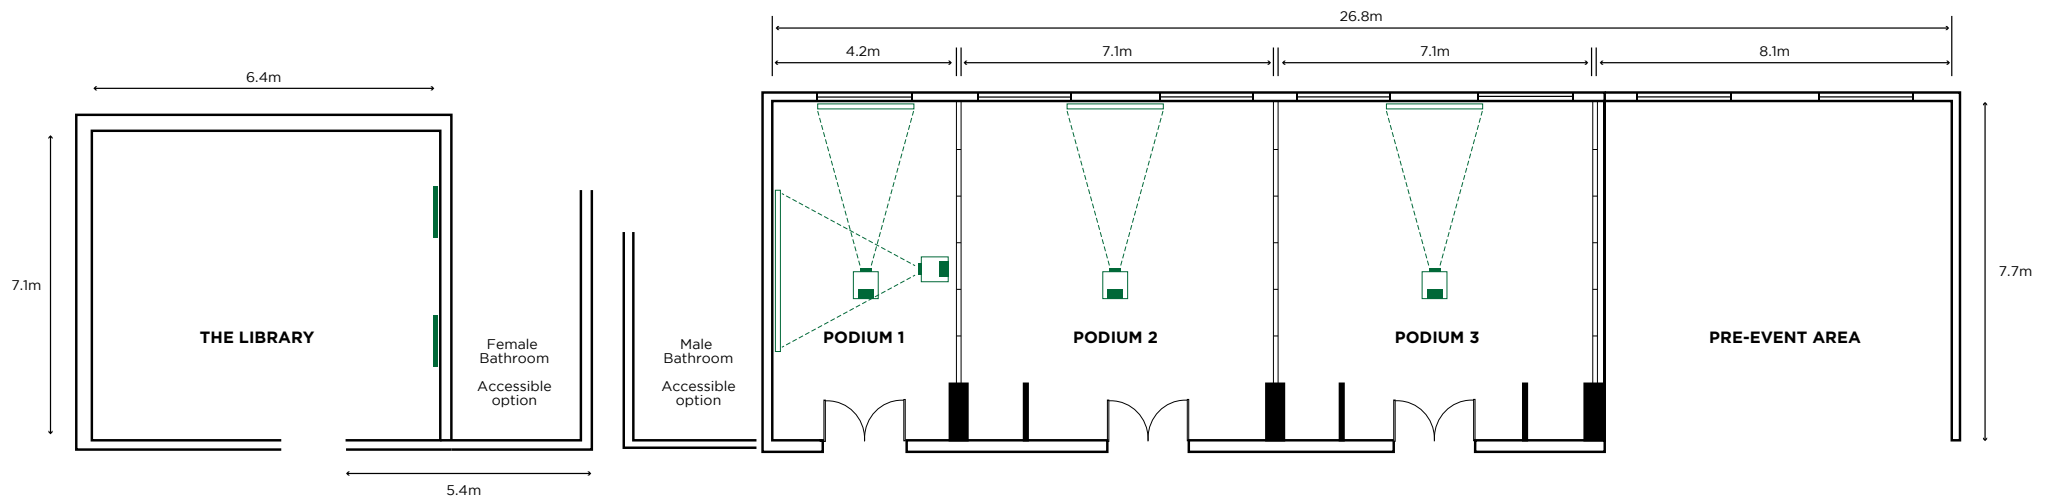
**SIX ACRES**

90 Seated

120 Cocktail

# CAPACITIES & FLOOR PLAN

VENUE	AREA m <sup>2</sup>	COCKTAIL 	THEATRE 	BOARDROOM 	CLASSROOM 	BANQUET 	U SHAPE 	CABARET 
THE ARENA (Podium 1, 2 & 3)	145	120	145	-	99	100	-	72
PODIUM 1	34	20	30	15	18	20	-	16
PODIUM 2 OR 3	55	40	60	15	27	40	21	32
PODIUM 1 & 2	90	60	90	-	45	60	30	48
PODIUM 2 & 3	110	80	110	-	54	70	-	64
THE HUB	10	-	-	6	-	-	-	-
THE LIBRARY	55	40	40	15	27	30	21	24
BAR GUSTO (EXCLUSIVE)	288	250	-	-	-	190 Seated	-	-
SIX ACRES	138	100	-	-	-	100 Seated	-	-




# PODIUM 1

With a ceiling height of 2.4m, Podium 1 is an open plan space with unrestricted views throughout, making it the perfect for board meetings, administration or break out sessions.

- 34sqm pillar-less room
- Natural lighting
- 2 x 87-inch HD projector screens
- Built-in sound systems
- Climate control air-conditioning
- Complimentary high-speed Wi-Fi

For versatility, this space can be combined with Podium 2 and/or 3 to create the perfect solution for larger scale events.

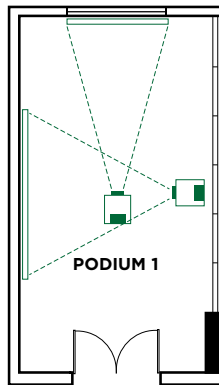

\*Additional fees apply.






# PODIUM 2 OR 3

Podium 2 and 3 are identical spaces with 2.4m ceilings, perfect for corporate meetings, conferences and workshops for up to 60 guests.

- 55sqm pillar-less rooms
- Natural lighting
- 1 x 87-inch HD Projector screen
- Built-in sound systems
- Climate control air-conditioning
- Complimentary high-speed Wi-Fi

For versatility, Podium 2 and 3 can be combined to create the perfect solution for larger scale events hosting up to 110 seated guests.

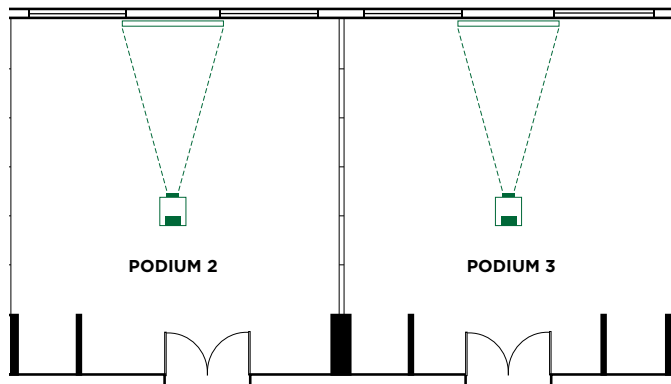


# THE ARENA

The Arena is a combination of all three Podium rooms and forms the largest of our function rooms.

This space is ideal for larger scale dinners, presentations and parties hosting 100 seated guests, or small trade shows and showcase events hosting 120 standing guests.

The Arena also has access to the Pre-Event Area.

- 145sqm pillar-less room
- Natural lighting
- 4 x 87-inch HD Projector screens
- Built-in sound system
- Climate control air-conditioning
- Complimentary high-speed Wi-Fi
- Divider wall to create two or three separate spaces

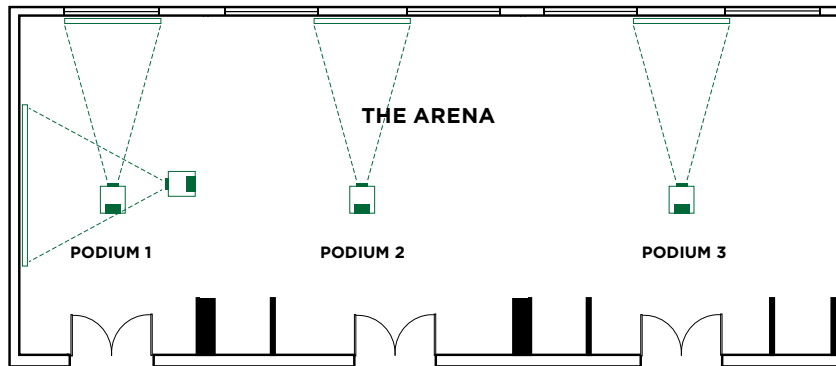




# THE LIBRARY

The Library is a sophisticated space with an antique style library surrounding the room. It's often utilised for workshops, presentations, meetings, private dining and milestone celebrations. This space is conveniently located next to Bar Gusto for easy catering solutions and direct access to the bar.


- 55sqm pillar-less room
- Natural lighting
- 2 x 50-inch HD televisions
- Built-in sound system
- Climate control air-conditioning
- Complimentary high-speed Wi-Fi
- Direct access to Bar Gusto

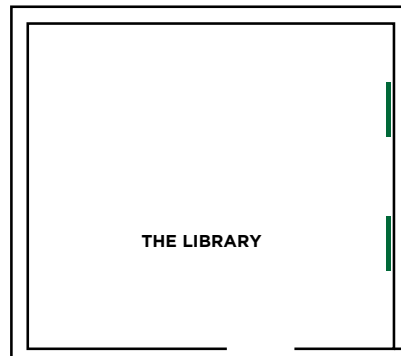

# THE HUB

This space is equipped with business essentials, including one 50-inch television screen and is suitable for meetings and video conferences of up to six guests.

- 10sqm pillar-less room
- 50-inch HD television
- Climate control air-conditioning
- Complimentary high-speed Wi-Fi
- Direct access to Pre-Event Area

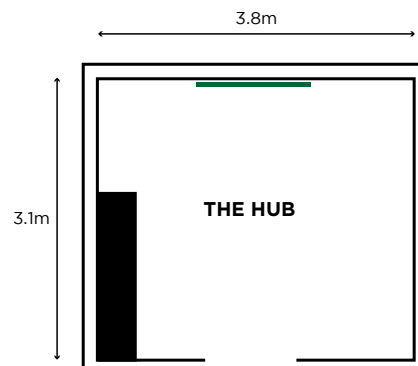




# SIX ACRES

Six Acres Restaurant can host a number of events from small groups through to exclusive sit-down banquet dinners. With a variety of plated or share style menu options for groups including beverage packages, Six Acres' seasonally changing menu ensures that you are always ordering in-season, quality produce.

Every dish is created with care and expertise to ensure each ingredient acts in harmonious nature with all the elements on your plate, creating an explosion on your palate.

We're here to help you tailor the perfect dinner to impress friends, family, and colleagues alike!

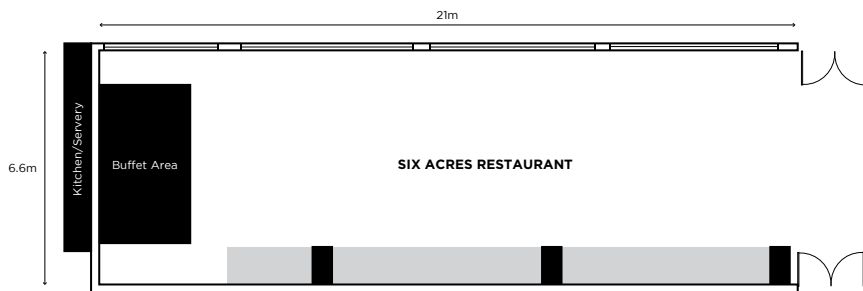




# BAR GUSTO

Bar Gusto hosts a dining area, alongside an open-air deck, indoor bar and a 30-seat private space for smaller events, or collectively the venue can host 190 seated or 250 standing guests, making it the perfect location for your next celebration in Brisbane, big or small.

Bar Gusto is a celebration of two rich and diverse cultures colliding in the heart of Bowen Hills. From the moment you step through the doors, you're transported to a vibrant space where the aroma of authentic Italian dishes mingles with the enticing frivolity of staff that greet you, making every visit feel like you're at home.

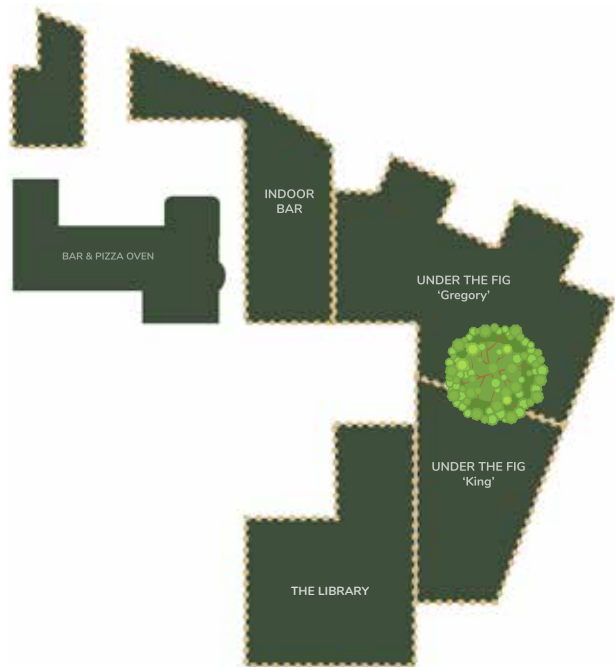




# ACCOMMODATION

The hotel boasts a total of 208 stylish, well-appointed and accessibility friendly rooms, offering 4.5-star services and amenities including a fully equipped gymnasium and outdoor heated pool to delight leisure and business travellers alike. Guests stay connected with complimentary Wi-Fi as well as 24 hour Reception and Room Service ensuring your stay is most enjoyable.

## All Rydges Fortitude Valley rooms feature

- ✓ Rydges Dream Beds and blackout curtains for the best night's sleep
- ✓ Accessible rooms
- ✓ Individually controlled air-conditioning
- ✓ Work desk
- ✓ Flat-screen LCD TV with Google Chromecast
- ✓ Complimentary Wi-Fi
- ✓ In-room safe
- ✓ Hairdryer, iron and ironing board
- ✓ Refrigerator and minibar
- ✓ Tea and Espresso Coffee Pod Machine
- ✓ Keycard access to guest floors, equipped with CCTV surveillance throughout public areas on the property

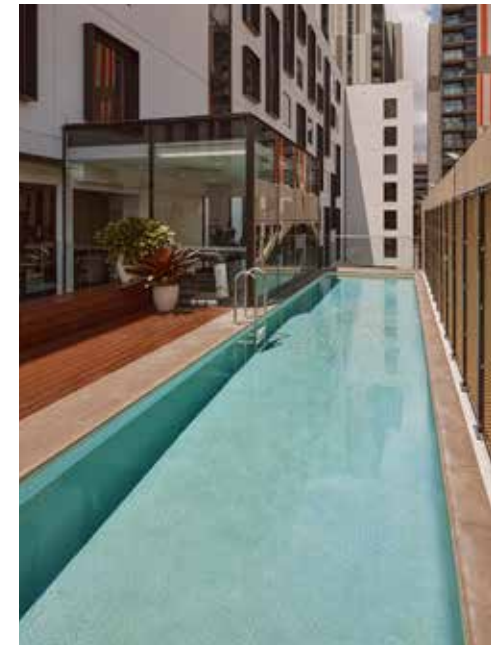

# RYDGES

FORTITUDE VALLEY BRISBANE

601 Gregory Terrace, Bowen Hills 4006 QLD  
+61 7 3188 3000  
[functions\\_rydgesfortitudevalley@evt.com](mailto:functions_rydgesfortitudevalley@evt.com)

REFRESHINGLY LOCAL

[RYDGESFORTITUDEVALLEY.COM](http://RYDGESFORTITUDEVALLEY.COM)