




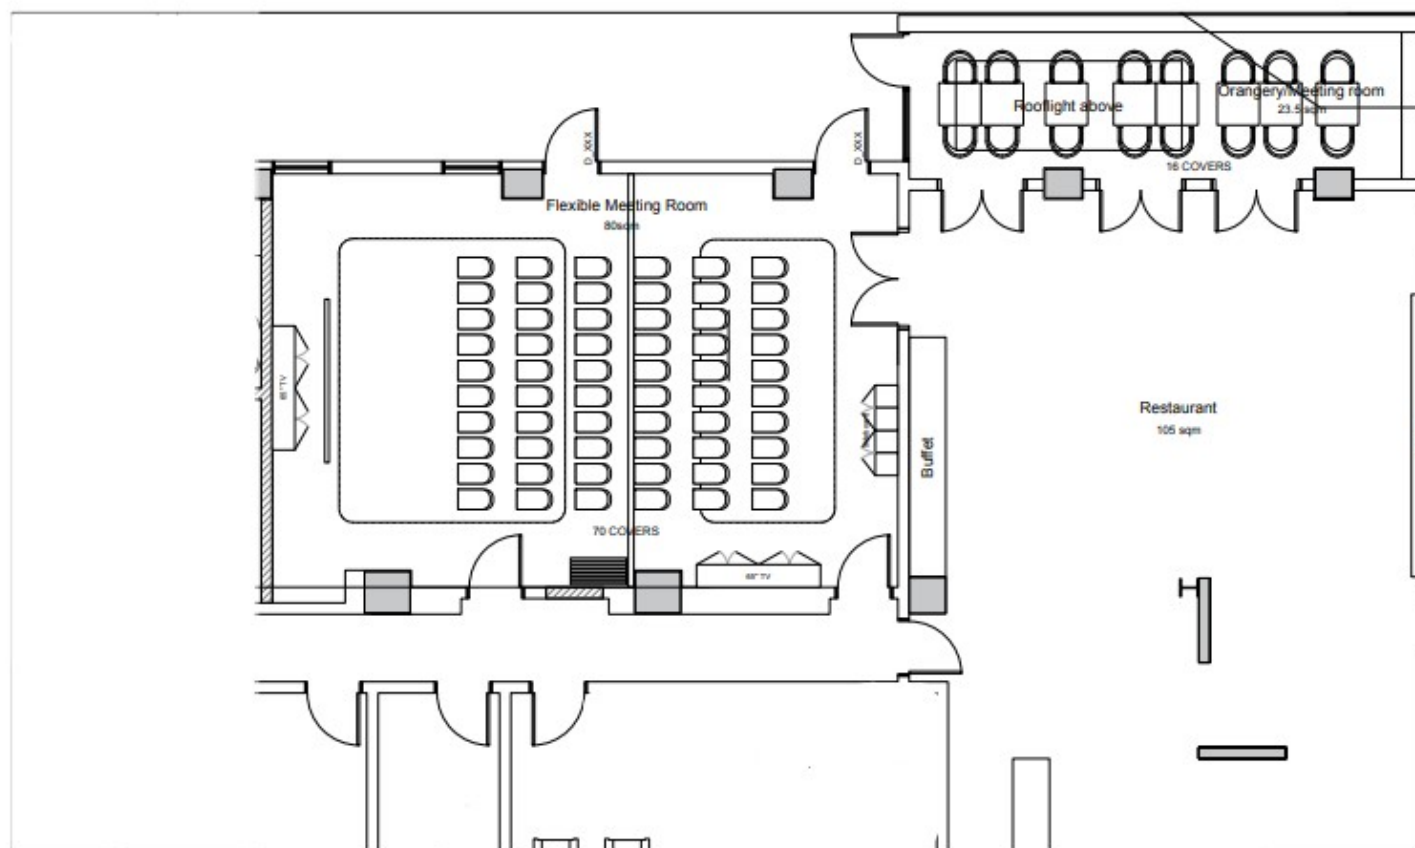

01 GA Plan - Theatre Layout
Scale: 1:50

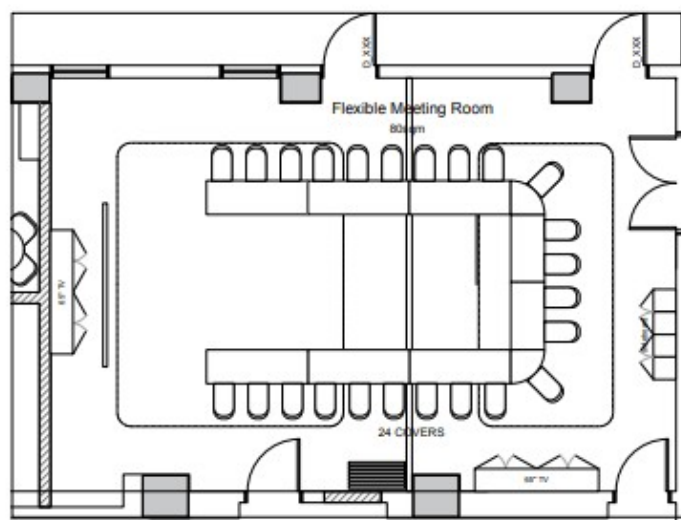

02 GA Plan - U-Shape Layout
Scale: 1:50

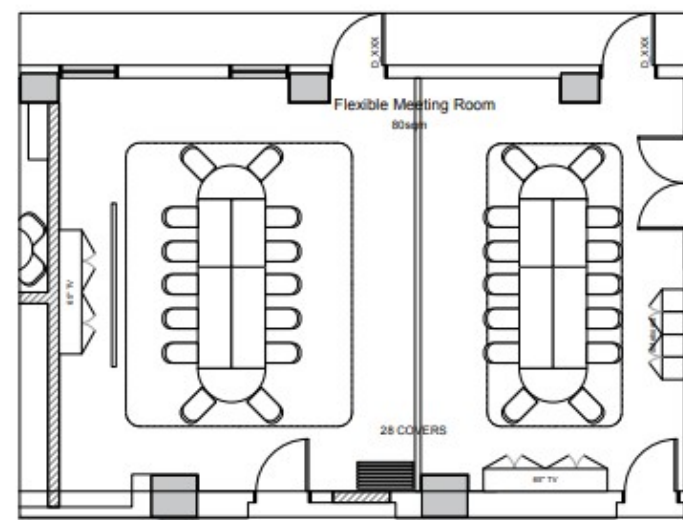

03 GA Plan - Boardroom Layout
Scale: 1:50