



Mangle
2 – 18 Warburton Road
E8 3FN
London

Full Capacity: 720
Half Capacity: 400
Seated: 400
Total available sq ft / sq m 6500 / 603.85

Please note:
This is an 18+ only event space.
The venue suits corporate events, press events, theatrical and creative pop ups. The venue has noise restrictions before 6pm in the day.

For bookings or hiring enquiries please email: luke@calabresehouse.com

Sound Tech Spec

Mangle

main room tech spec

Audio

PA

8 x L'Acoustics Kara
6 x L'Acoustics SB28
2 x L'Acoustics 115XT HiQ fills
4 x L'Acoustics 8XT delay
4 x L'Acoustics LA 8
1 x L'Acoustics LA 4

Stage

1 x 48 way split system
4 x 8 way satellite box
1 x 63A 3-phase socket
1 x 63A single-phase socket
1 x 32A single-phase socket
4 x 16A single-phase socket

Monitors

8 x L'Acoustics 115XT HiQ
2 x L'Acoustics dV Sub
3 x L'Acoustics LA 8

Control

FOH console - Soundcraft Vi1
1 x Soundcraft compact stage box
(48 inputs/16 outputs)
Monitor console - Yamaha LS9-32

Microphones, DIs and cables

1 x Shure Beta 91A
3 x Shure Beta 98
2 x Shure Beta 181
4 x Shure Beta 58
4 x Shure SM58
2 x Shure SM57
10 x BSS AR133 Pro DI Box
20 x XLR to XLR 10m

Stands

9 x tall mic stands
3 x short mic stand

DJ equipment

2 x Pioneer CDJ2000 Nexus
1 x Pioneer DJM900 Nexus
2 x Technics SL1210
2 x Shure trackmaster styli
1 x Taula 4 Rotary Mixer

Lighting Spec

Mangle

main room tech spec

Lights

Dance Floor

6 x Chauvet Intimidator LEDSpot 350
2 x ClayPaky Stormy CC full colour LED strobe/blinder

Stage front bar lighting

5 x Par56 parcan, tungsten wash
1 x 4 channel dimmer for the above
8 x LEDJ 7Q5 slimline LEDPar RGBW
4 x Chauvet Strike 4 4lite blinder


Stage back and side bars lighting

6 x Chauvet Intimidator LEDSpot 350
2 x ClayPaky Stormy CC full colour LED strobe/blinder
8 x LEDJ 7Q5 slimline LEDPar RGBW

Control

1 x Chamsys MQ80 console
1 x Chamsys Extra wing
1 x Martin Magnum 2500HZ Hazer

Floor Plan for Mangle

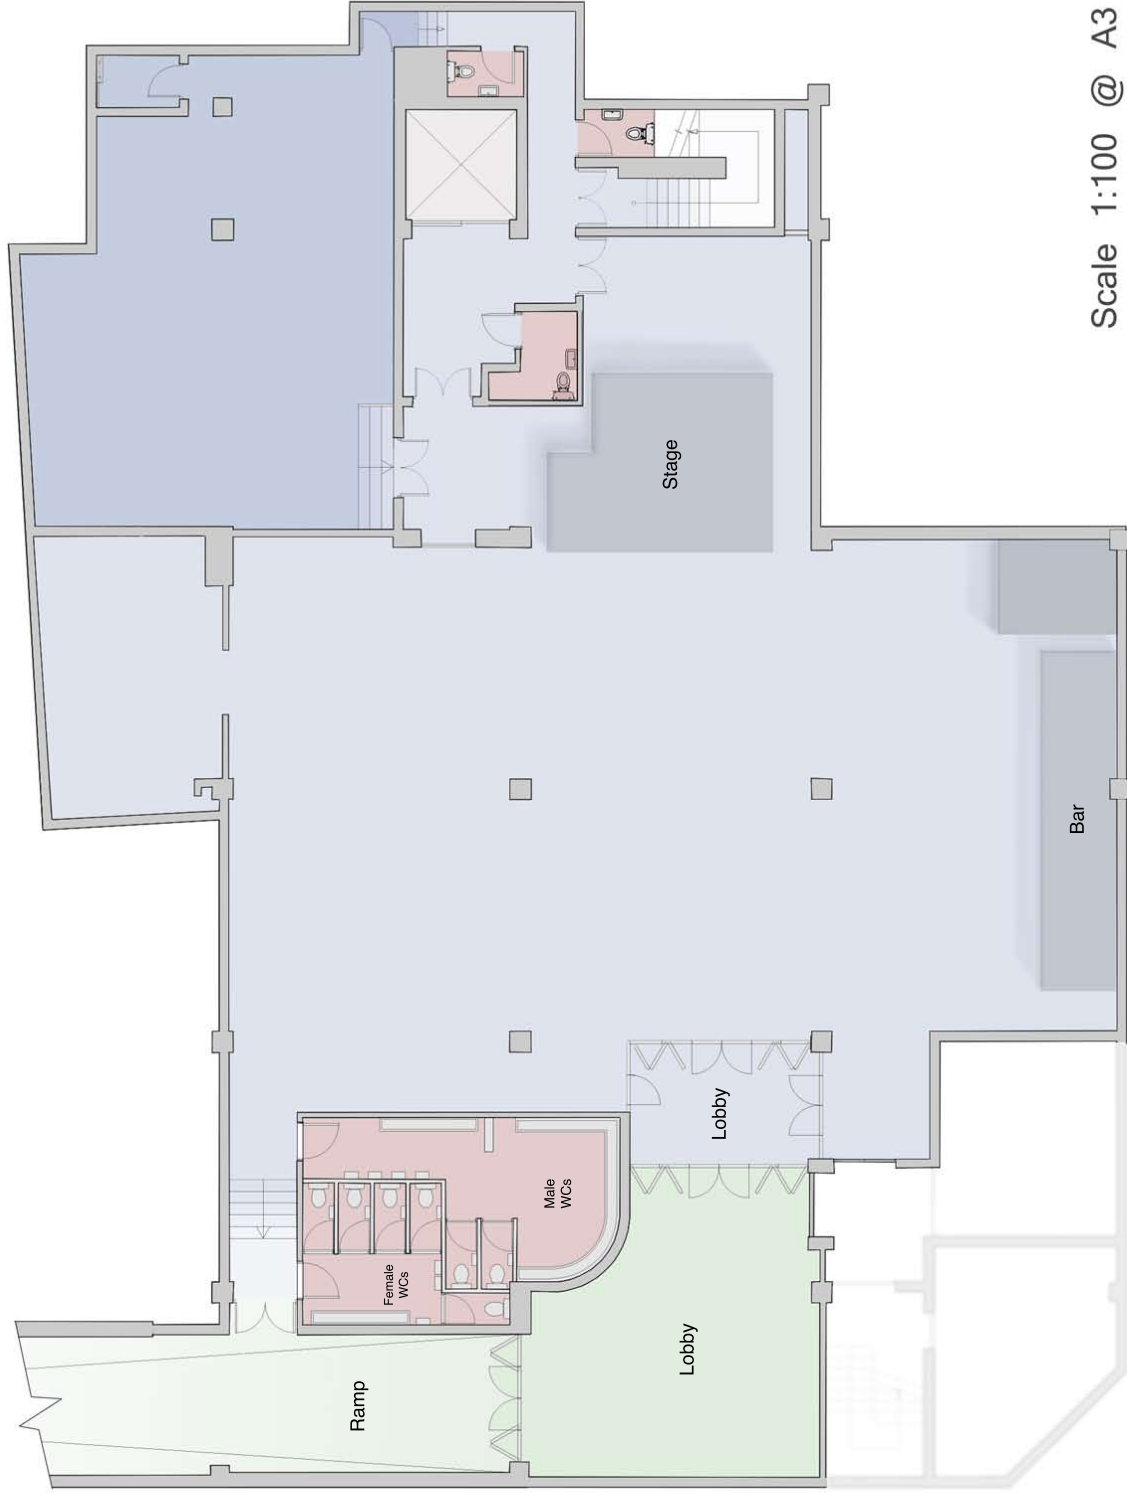

Scale 1:100 @ A3

Floor Plan including Wringer & Mangle Courtyard



Scale 1:100 @ A1 1:200 @ A3