



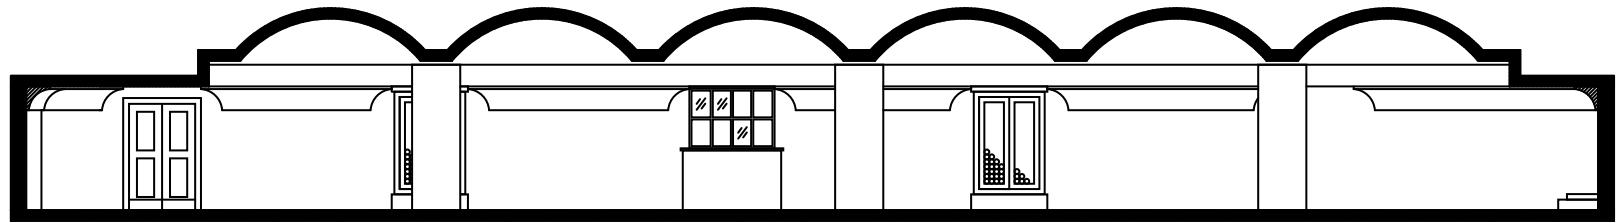



STANDARD ROOM LAY UPS KING GEORGE III — Dec 2021



Theatre
Max 238



FILE NAME	King George Room Lay Ups - Client Version .vsdx			
VENUE	THE BREWERY	KING GEORGE III		
DRAWN BY	Adrian Dots on			
DATE	02/02/2022			
VERSION	2.1	DateCreated	Feb 2022	

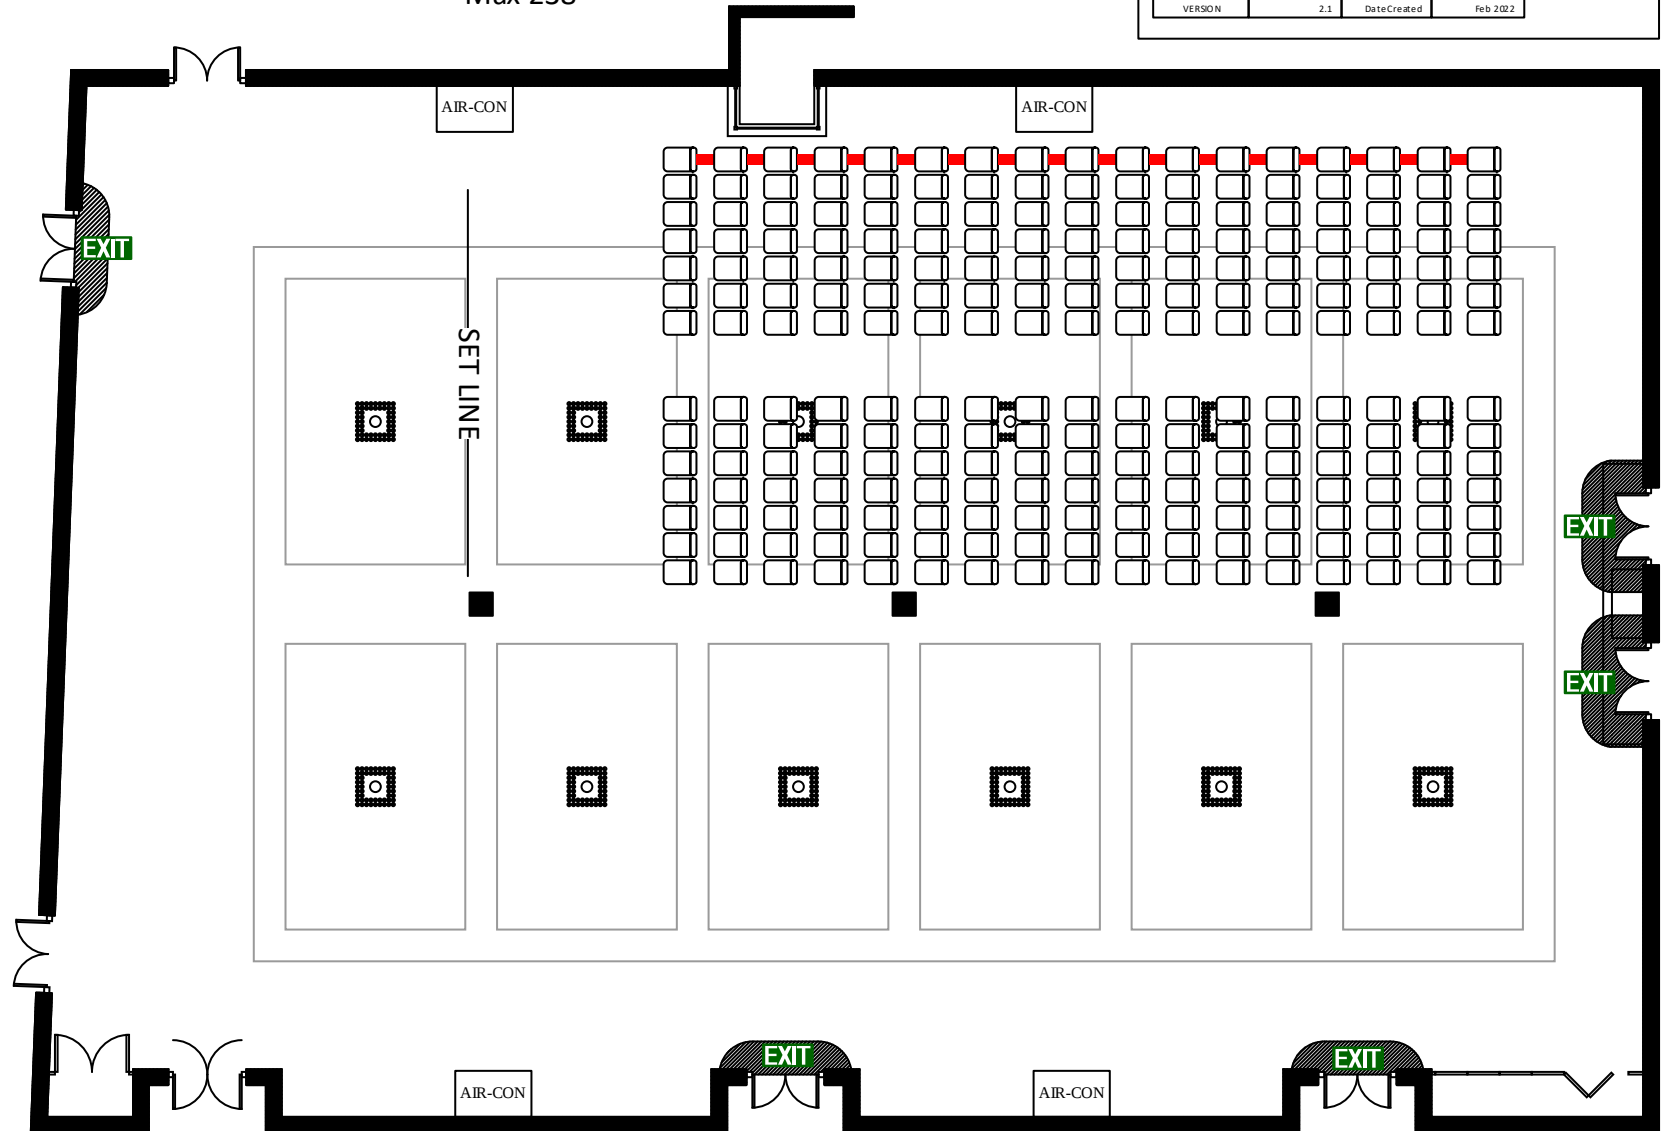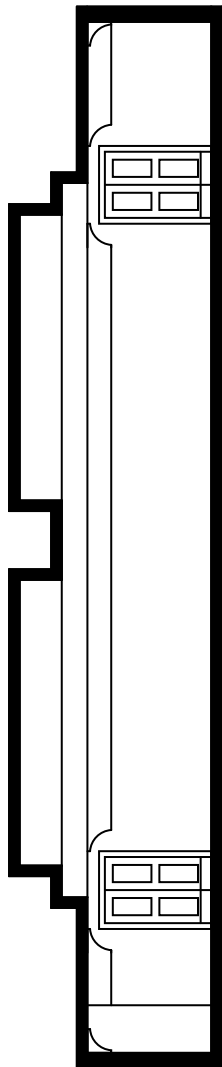


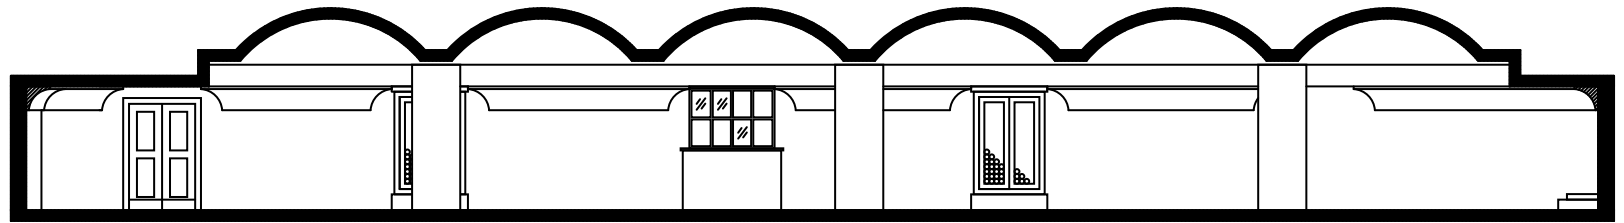

Theatre
Max 280



FILE NAME	King George Room Lay Ups - Client Version .vsdx			
VENUE	THE BREWERY	KING GEORGE III		
DRAWN BY	Adrian Dotsch			
DATE	02/02/2022			
VERSION	2.1	DateCreated	Feb 2022	

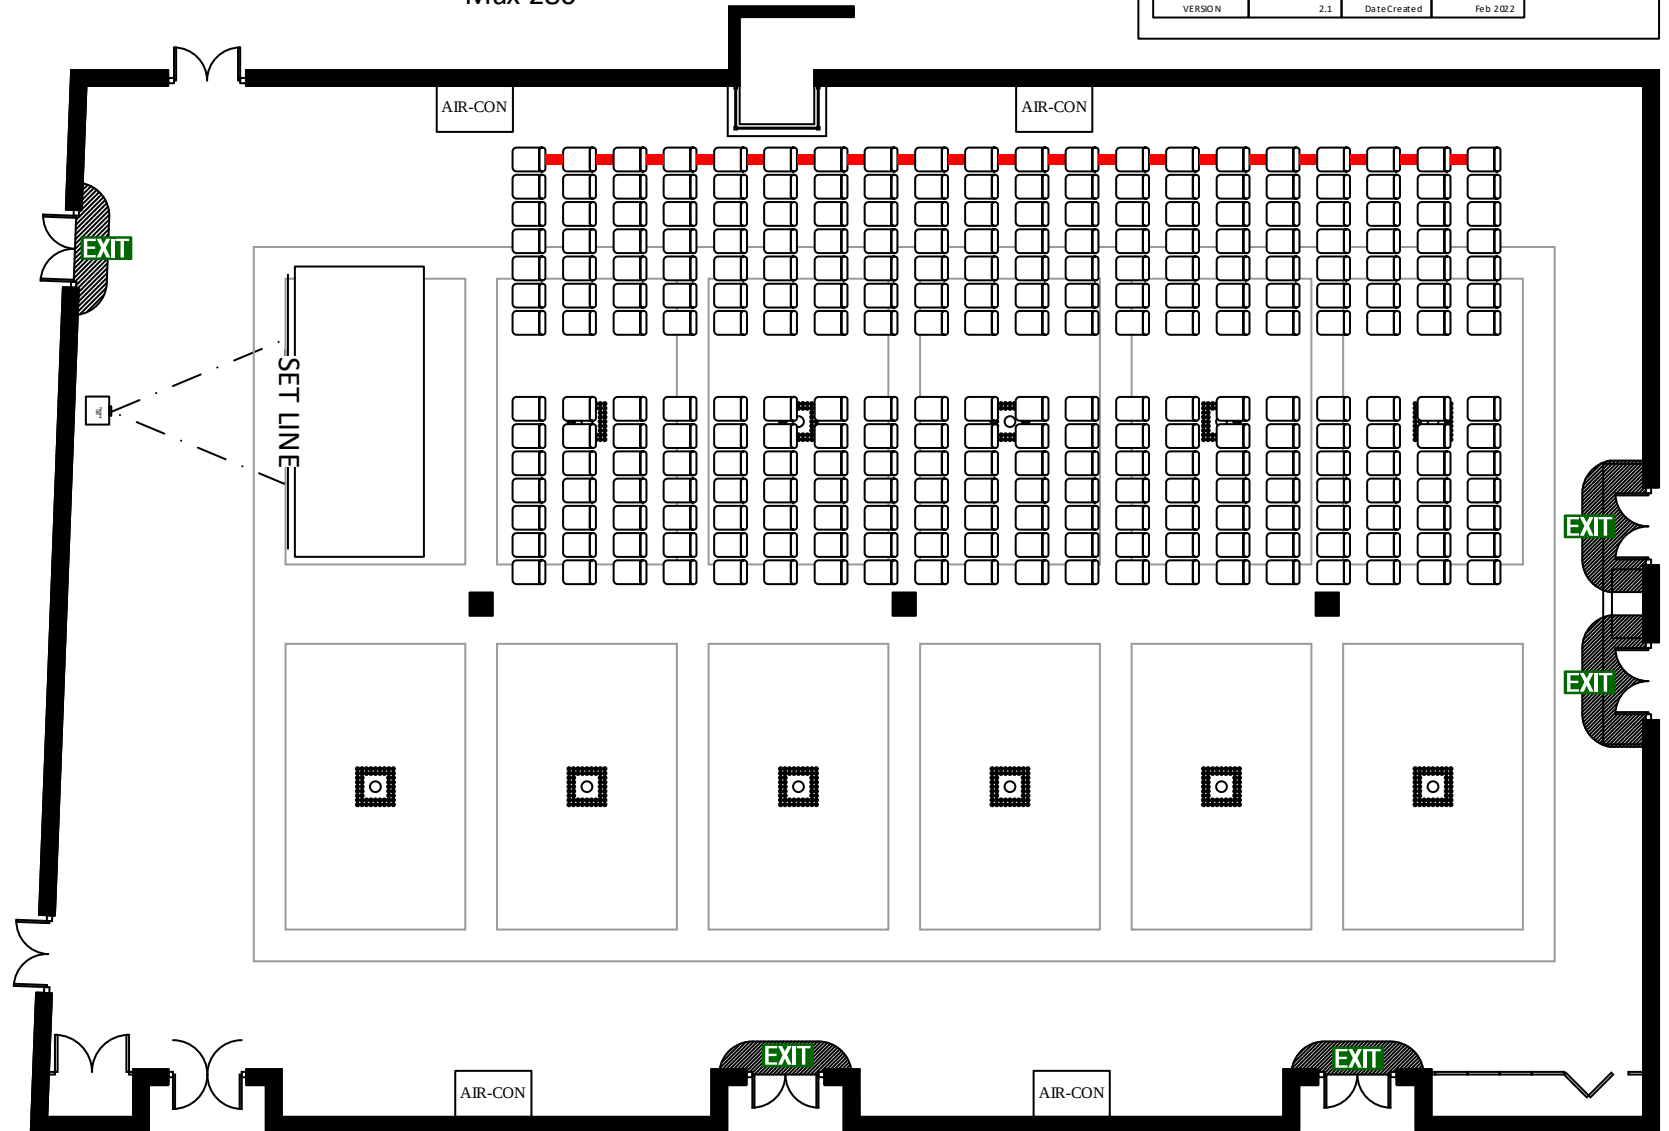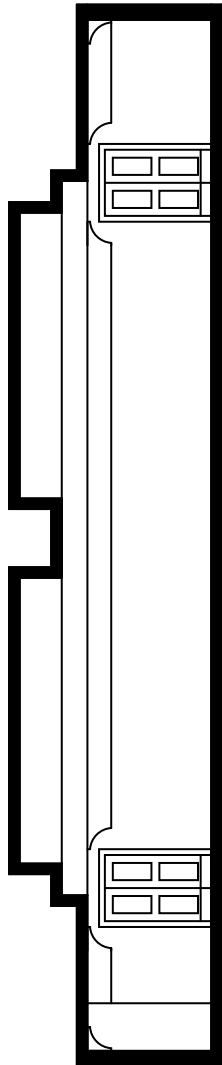


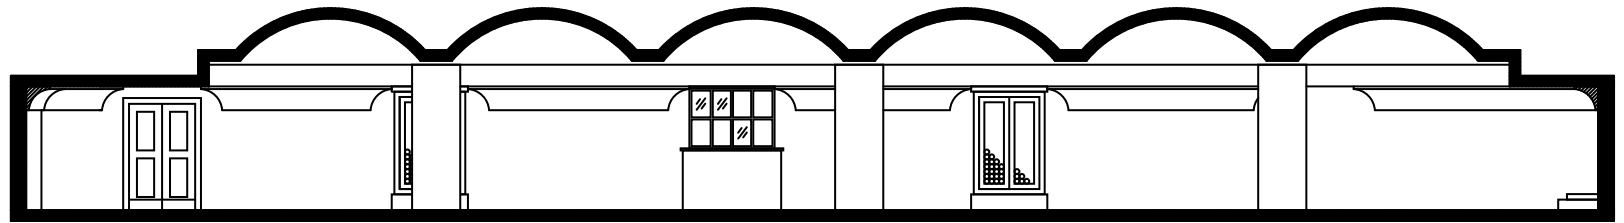

Cabaret
18 x 5ft Round with 8pax
144pax



FILE NAME	King George Room Lay Ups - Client Version .vsdx			
VENUE	THE BREWERY	KING GEORGE III		
DRAWN BY	Adrian Dots on			
DATE	02/02/2022			
VERSION	2.1	Date Created	Feb 2022	

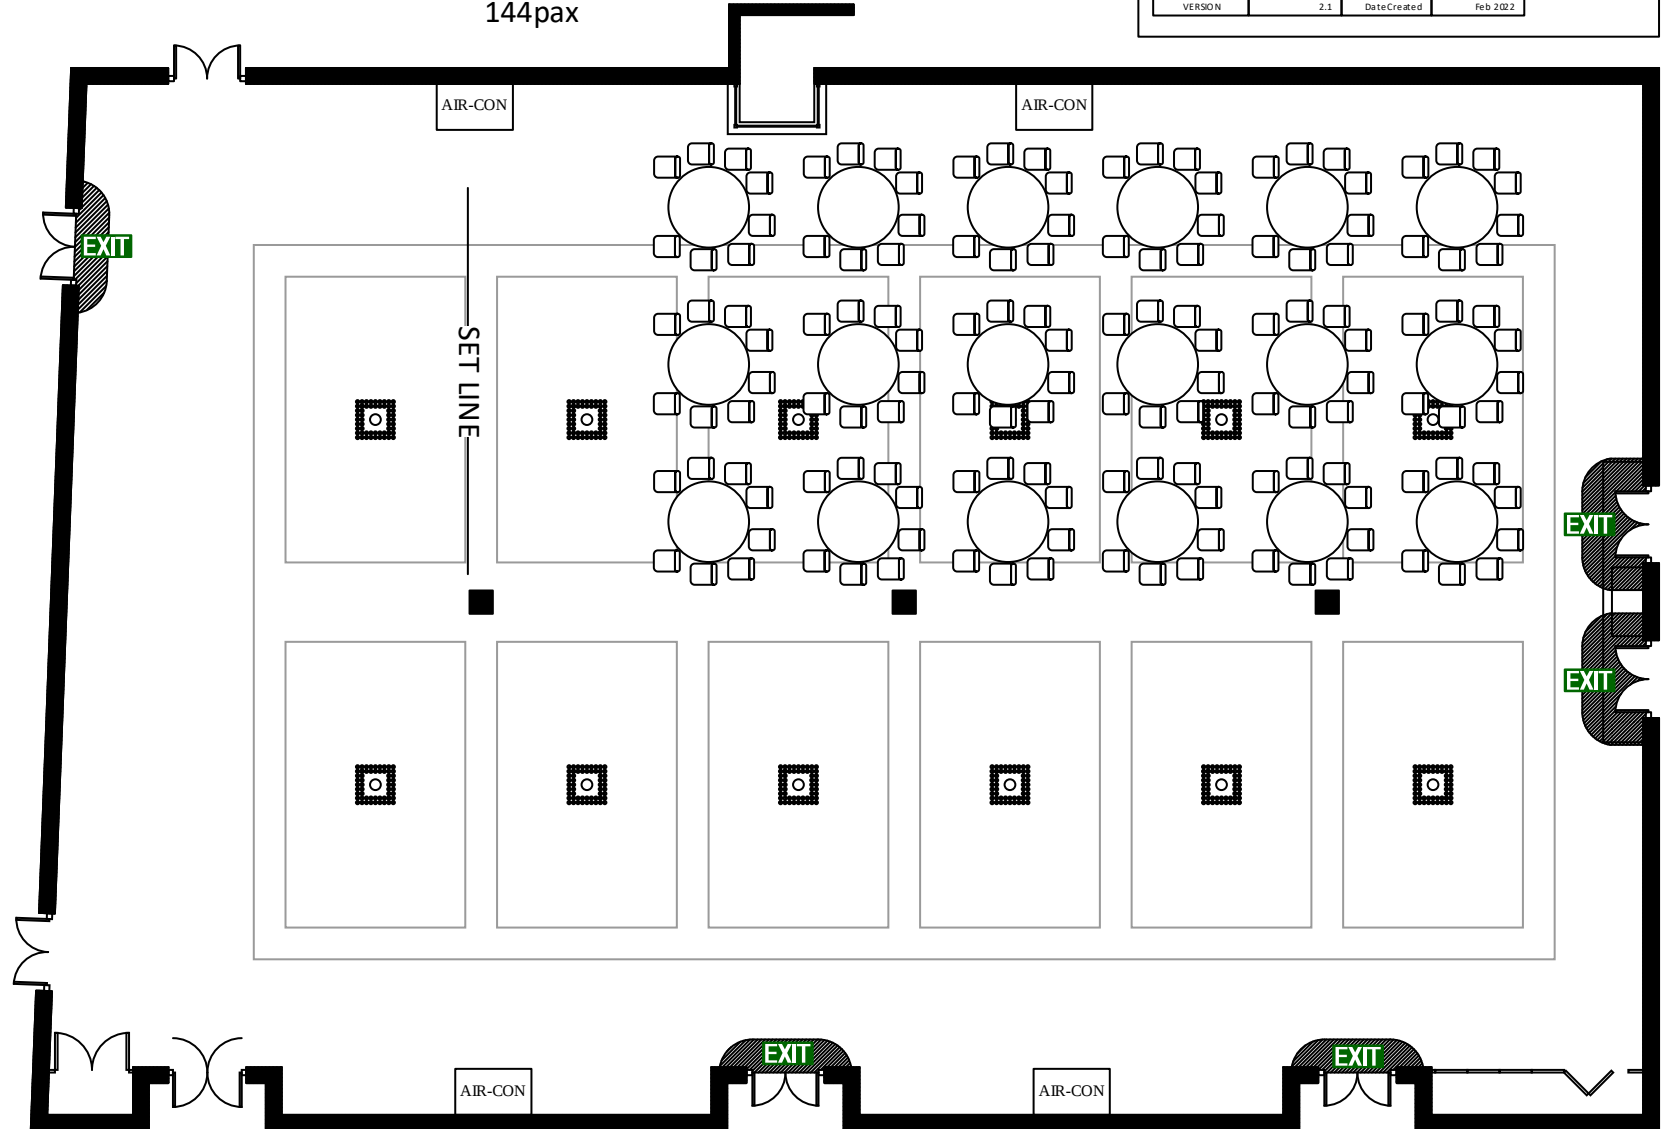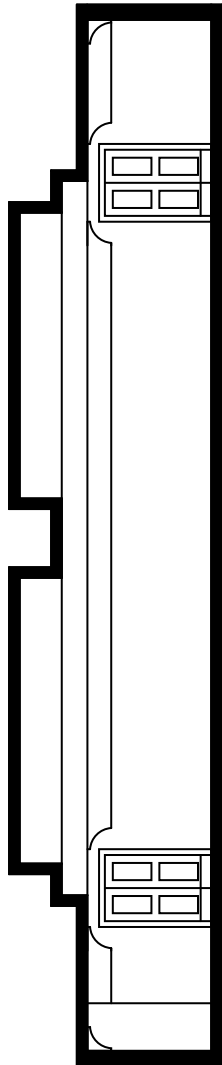


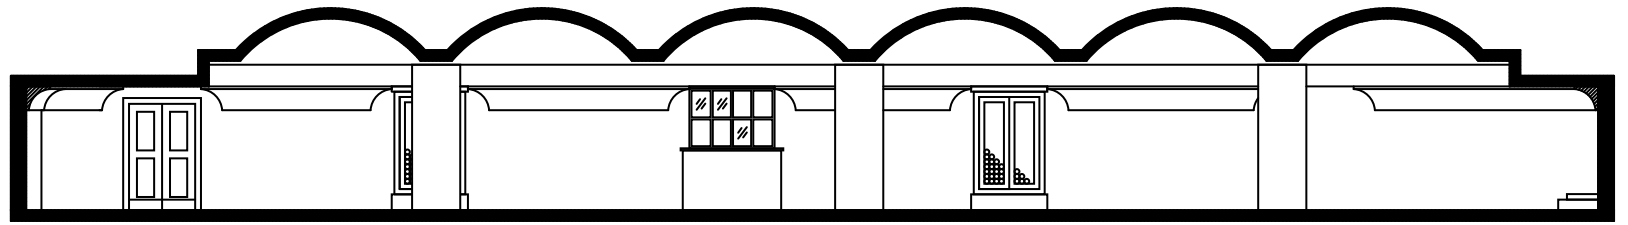

Classroom
Max 132



FILE NAME	King George Room Lay Ups - Client Version.vsdw			
VENUE	THE BREWERY	KING GEORGE III		
DRAWN BY	Adrian Dots on			
DATE	02/02/2022			
VERSION	2.1	Date Created	Feb 2022	

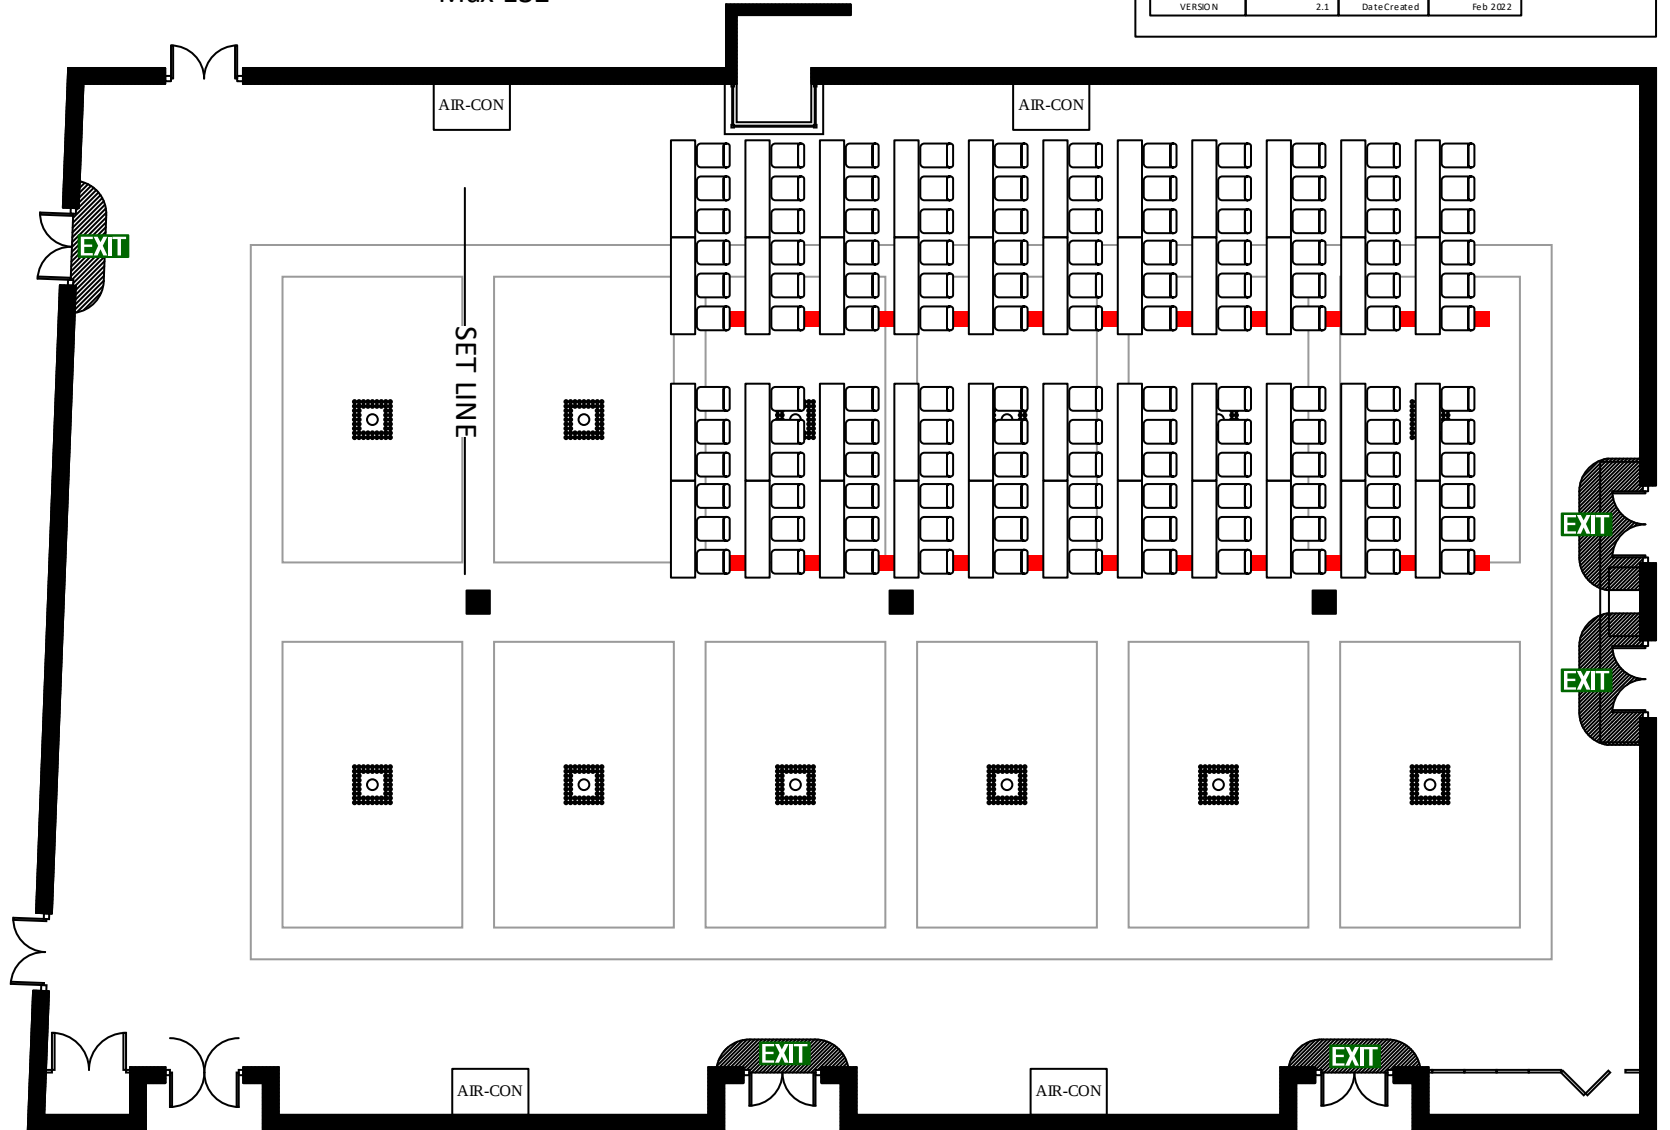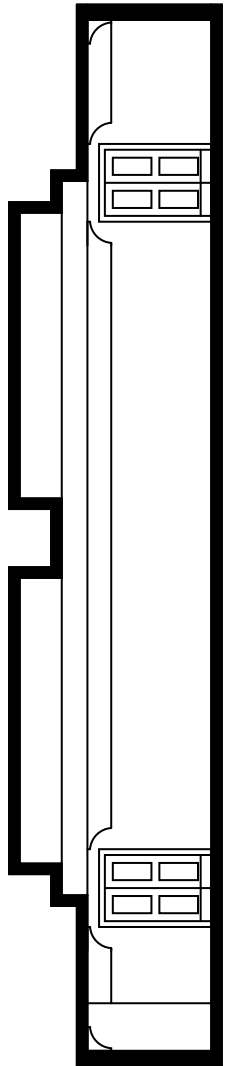


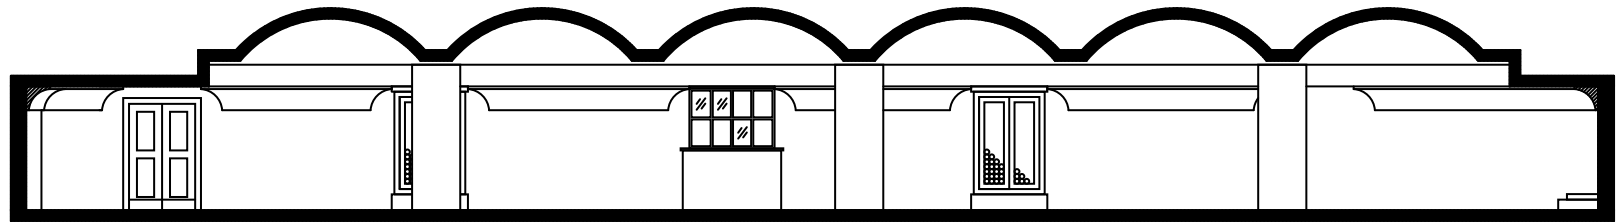

Theatre
Max 420


FILE NAME	King George Room Lay Ups - Client Version .vsdx			
VENUE	THE BREWERY	KING GEORGE III		
DRAWN BY	Adrian Dots on			
DATE	02/02/2022			
VERSION	2.1	Date Created	Feb 2022	

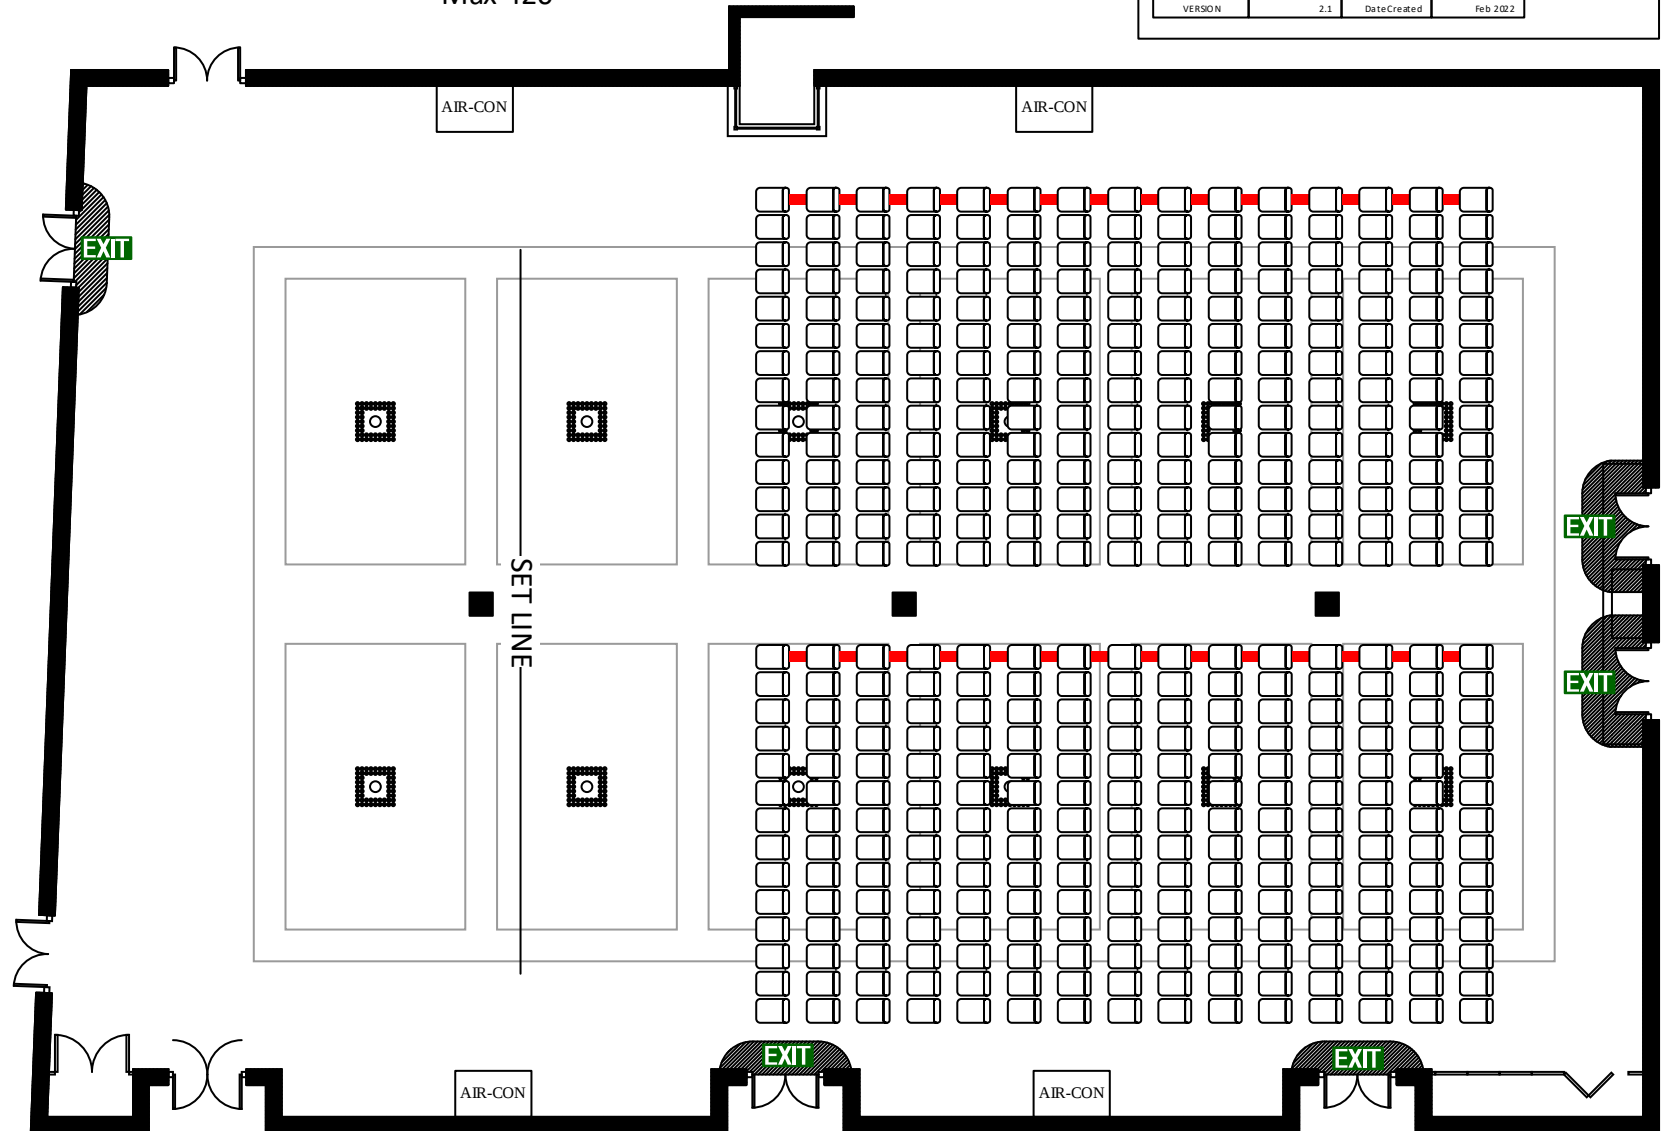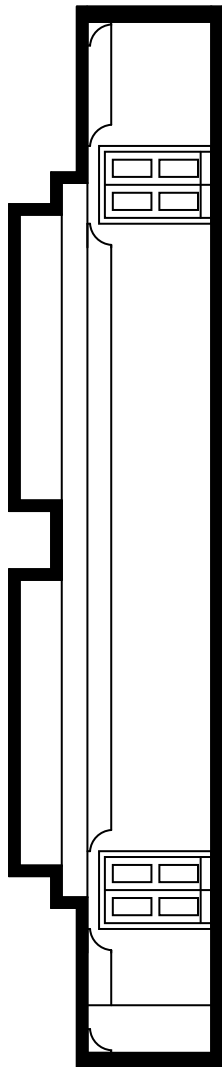


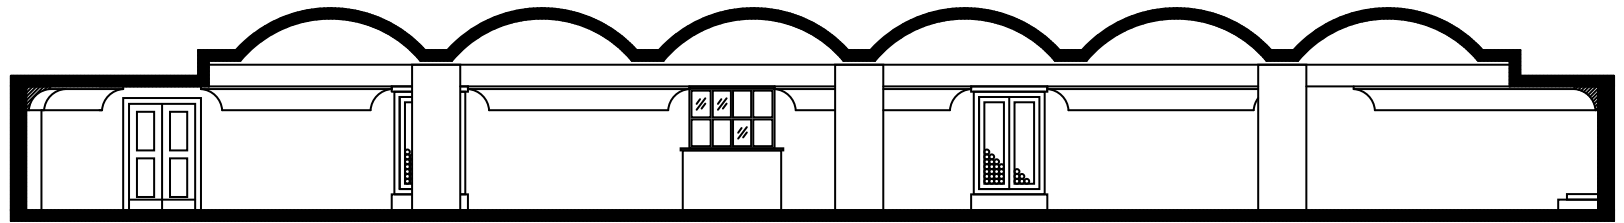

Dinner
30 x 5ft Round with 10pax
Max 300

FILE NAME	King George Room Lay Ups - Client Version .vsdx			
VENUE	THE BREWERY	KING GEORGE III		
DRAWN BY	Adrian Dots on			
DATE	02/02/2022			
VERSION	2.1	Date Created	Feb 2022	


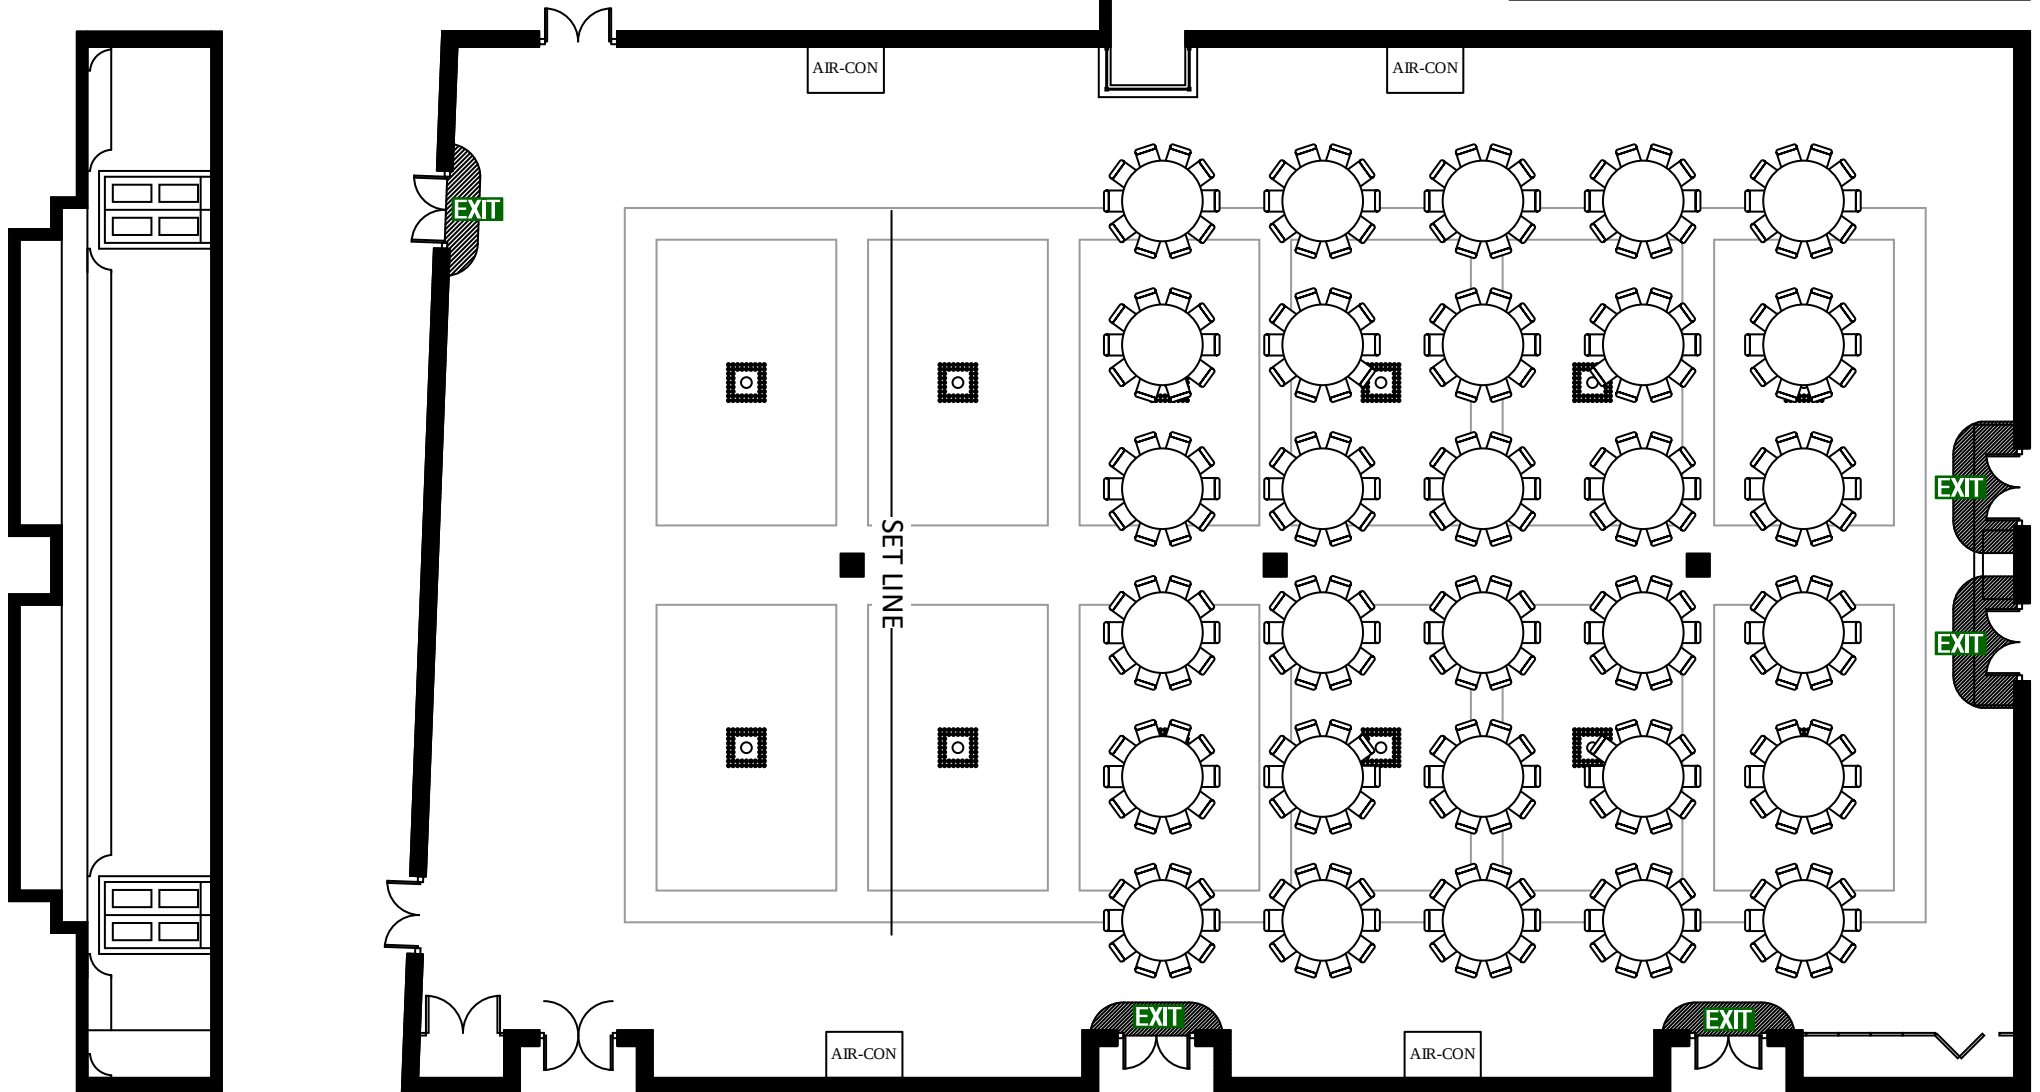


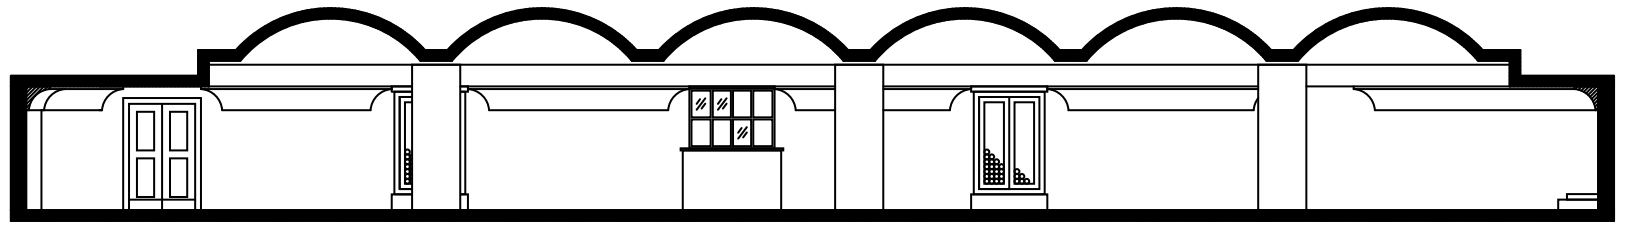


Classroom
Max 180

FILE NAME	King George Room Lay Ups - Client Version.vsdw		
VENUE	THE BREWERY	KING GEORGE III	
DRAWN BY	Adrian Dots on		
DATE	02/02/2022		
VERSION	2.1	Date Created	Feb 2022



The BREWERY

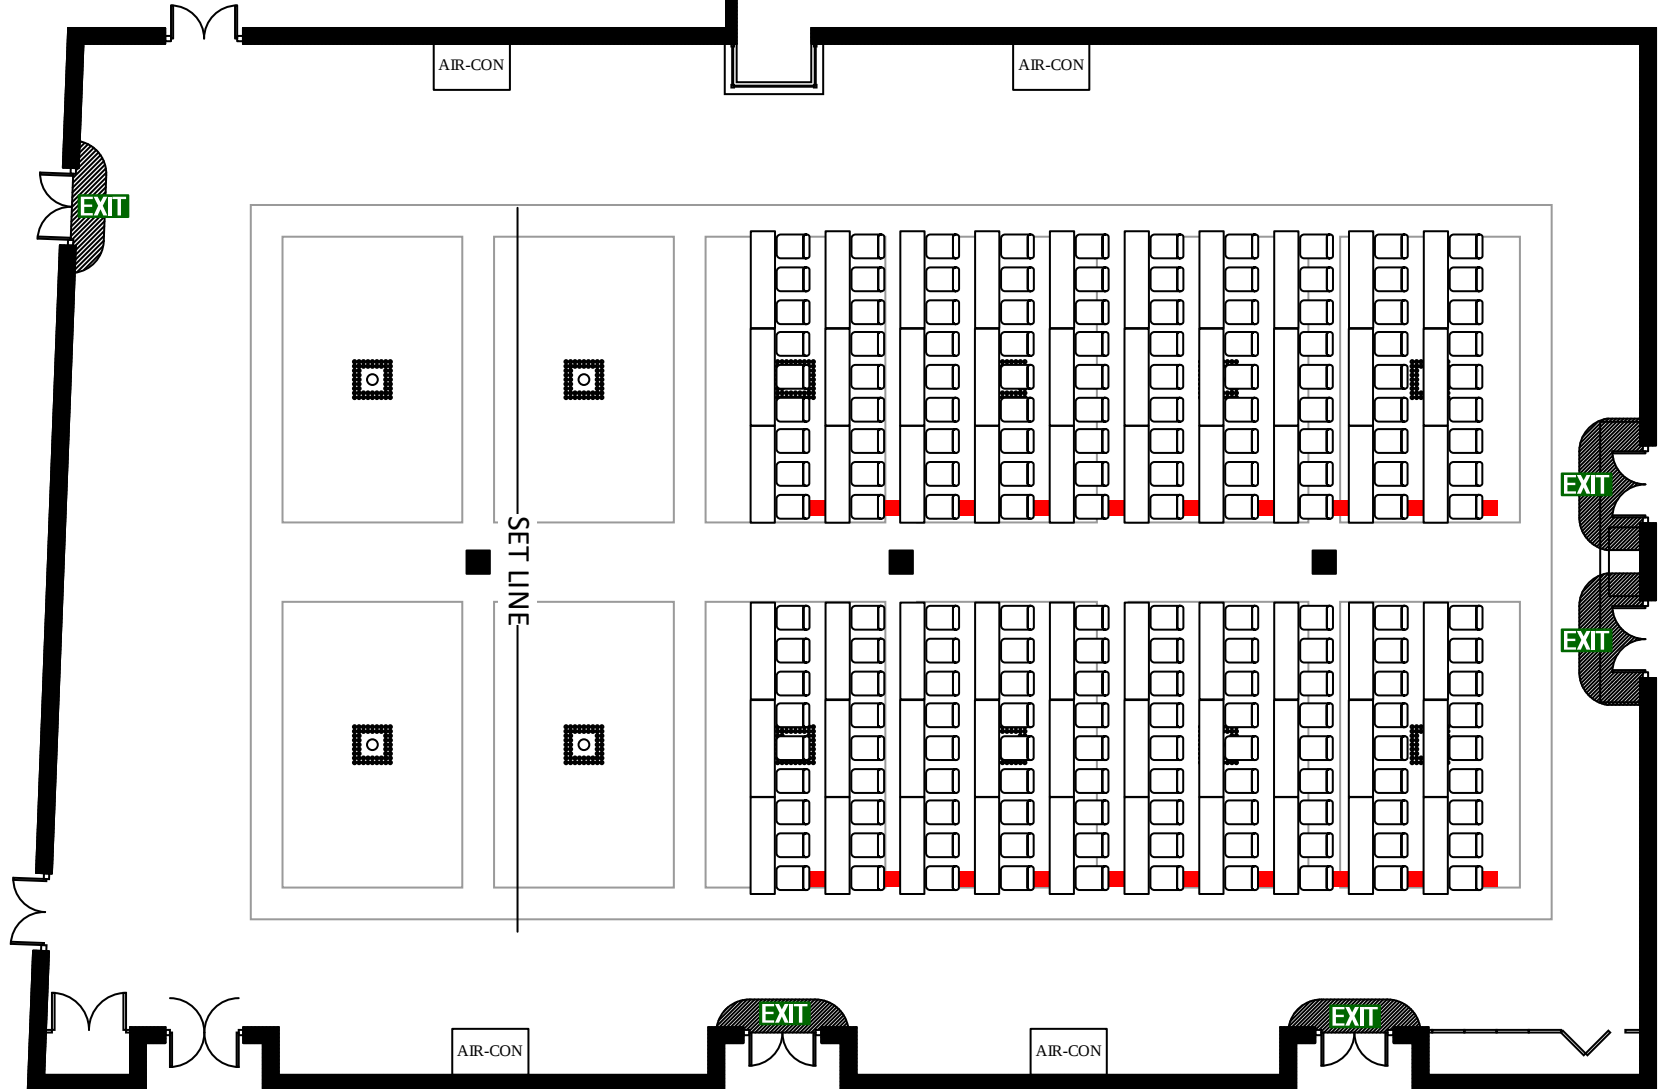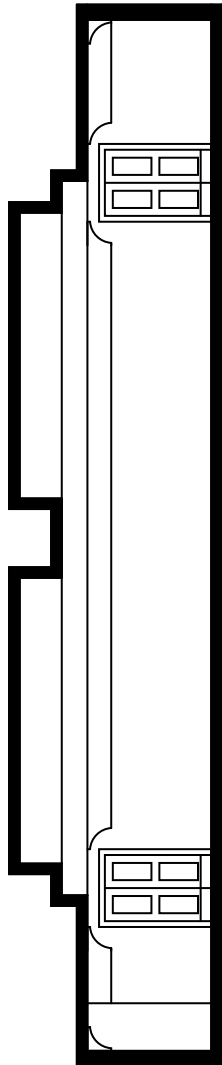


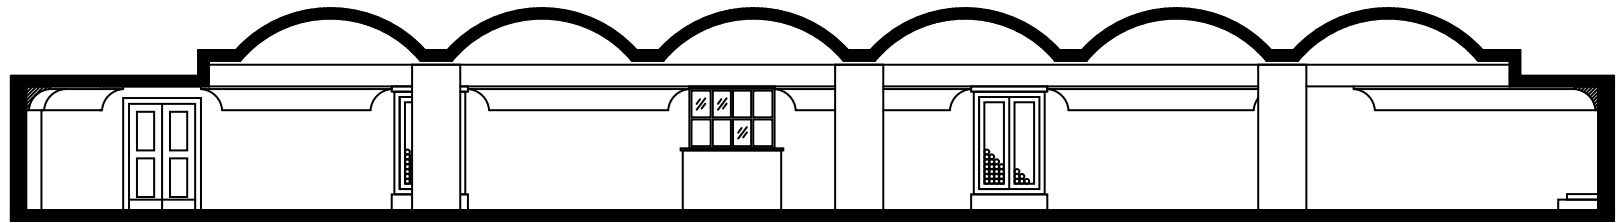

Cabaret
Max 240


FILE NAME	King George Room Lay Ups - Client Version .vsdx			
VENUE	THE BREWERY	KING GEORGE III		
DRAWN BY	Adrian Dots on			
DATE	02/02/2022			
VERSION	2.1	Date Created	Feb 2022	

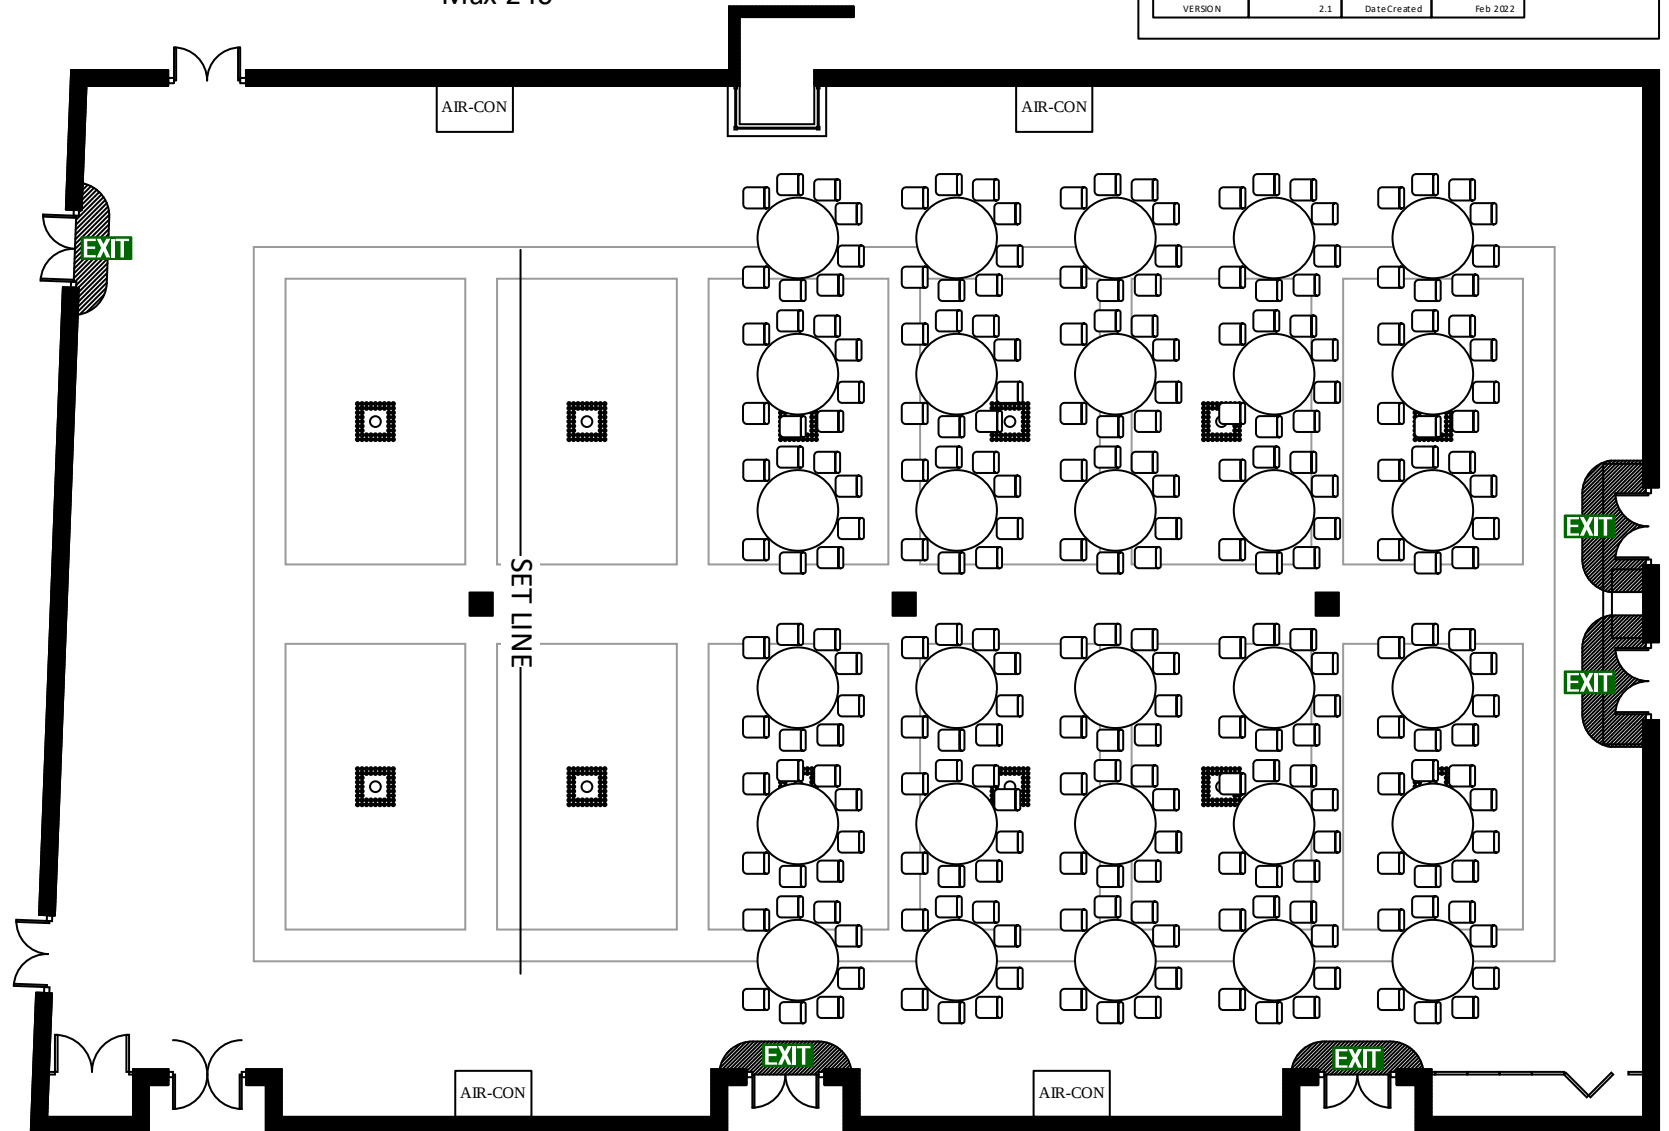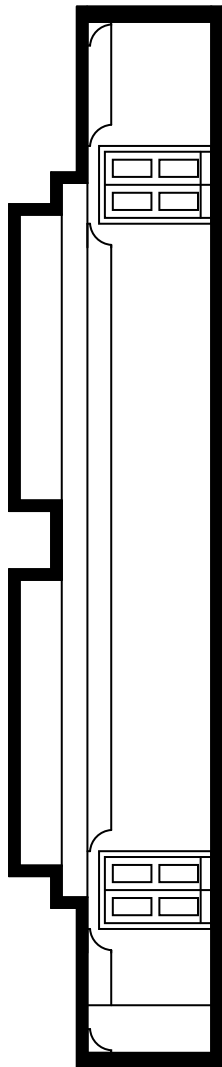


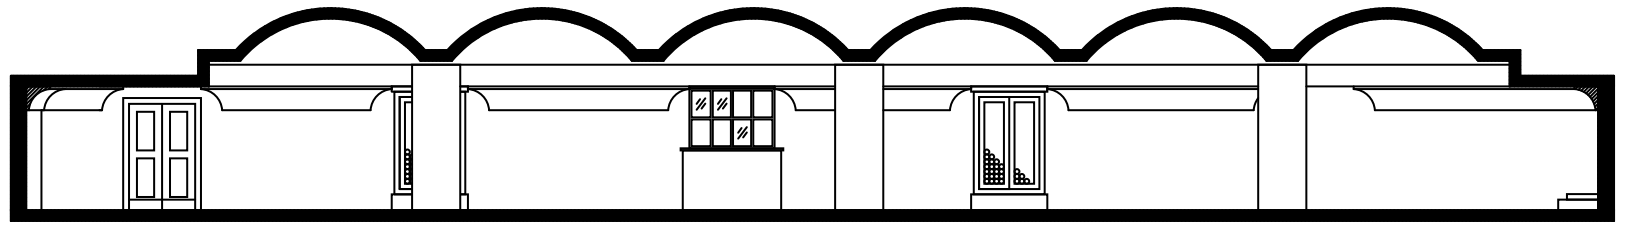

Theatre
Max 280


FILE NAME	King George Room Lay Ups - Client Version.vsdw			<i>The</i> BREWERY
VENUE	THE BREWERY	KING GEORGE III		
DRAWN BY	Adrian Dots on			
DATE	02/02/2022			
VERSION	2.1	DateCreated	Feb 2022	

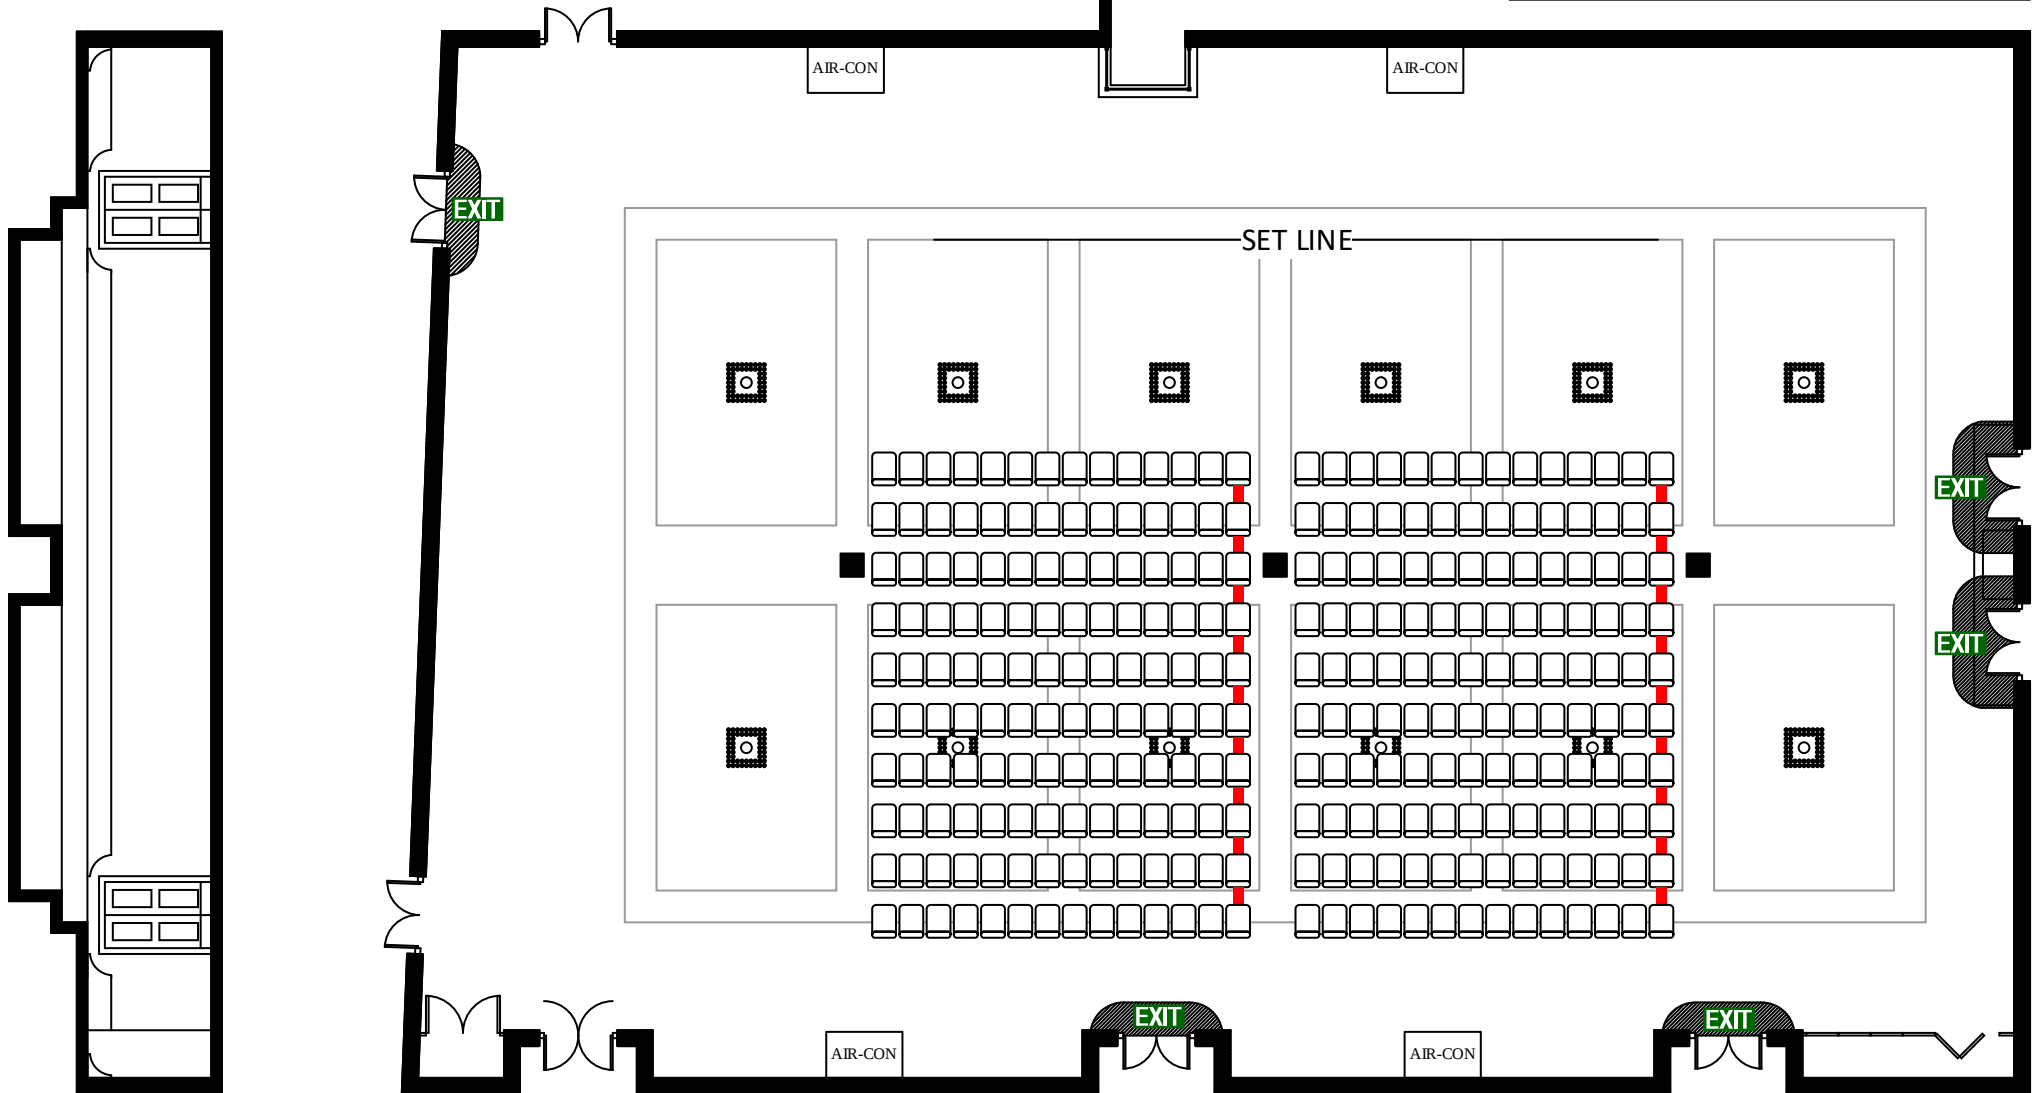


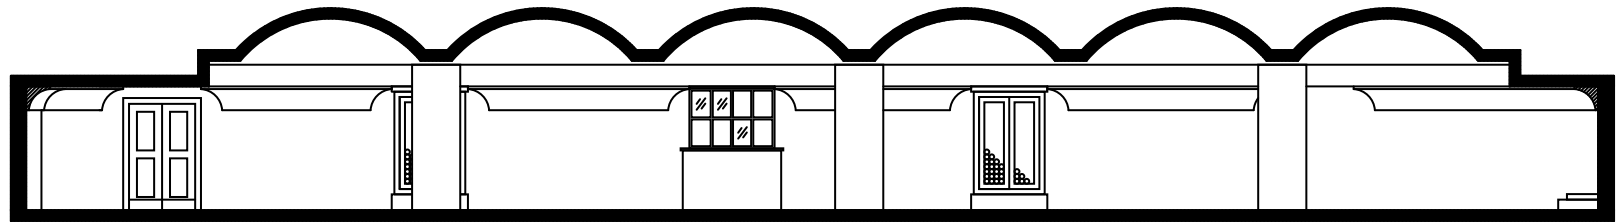

Dinner
32 x 5ft Round with 10pax
Max 320



FILE NAME	King George Room Lay Ups - Client Version .vsdx			
VENUE	THE BREWERY	KING GEORGE III		
DRAWN BY	Adrian Dots on			
DATE	02/02/2022			
VERSION	2.1	DateCreated	Feb 2022	

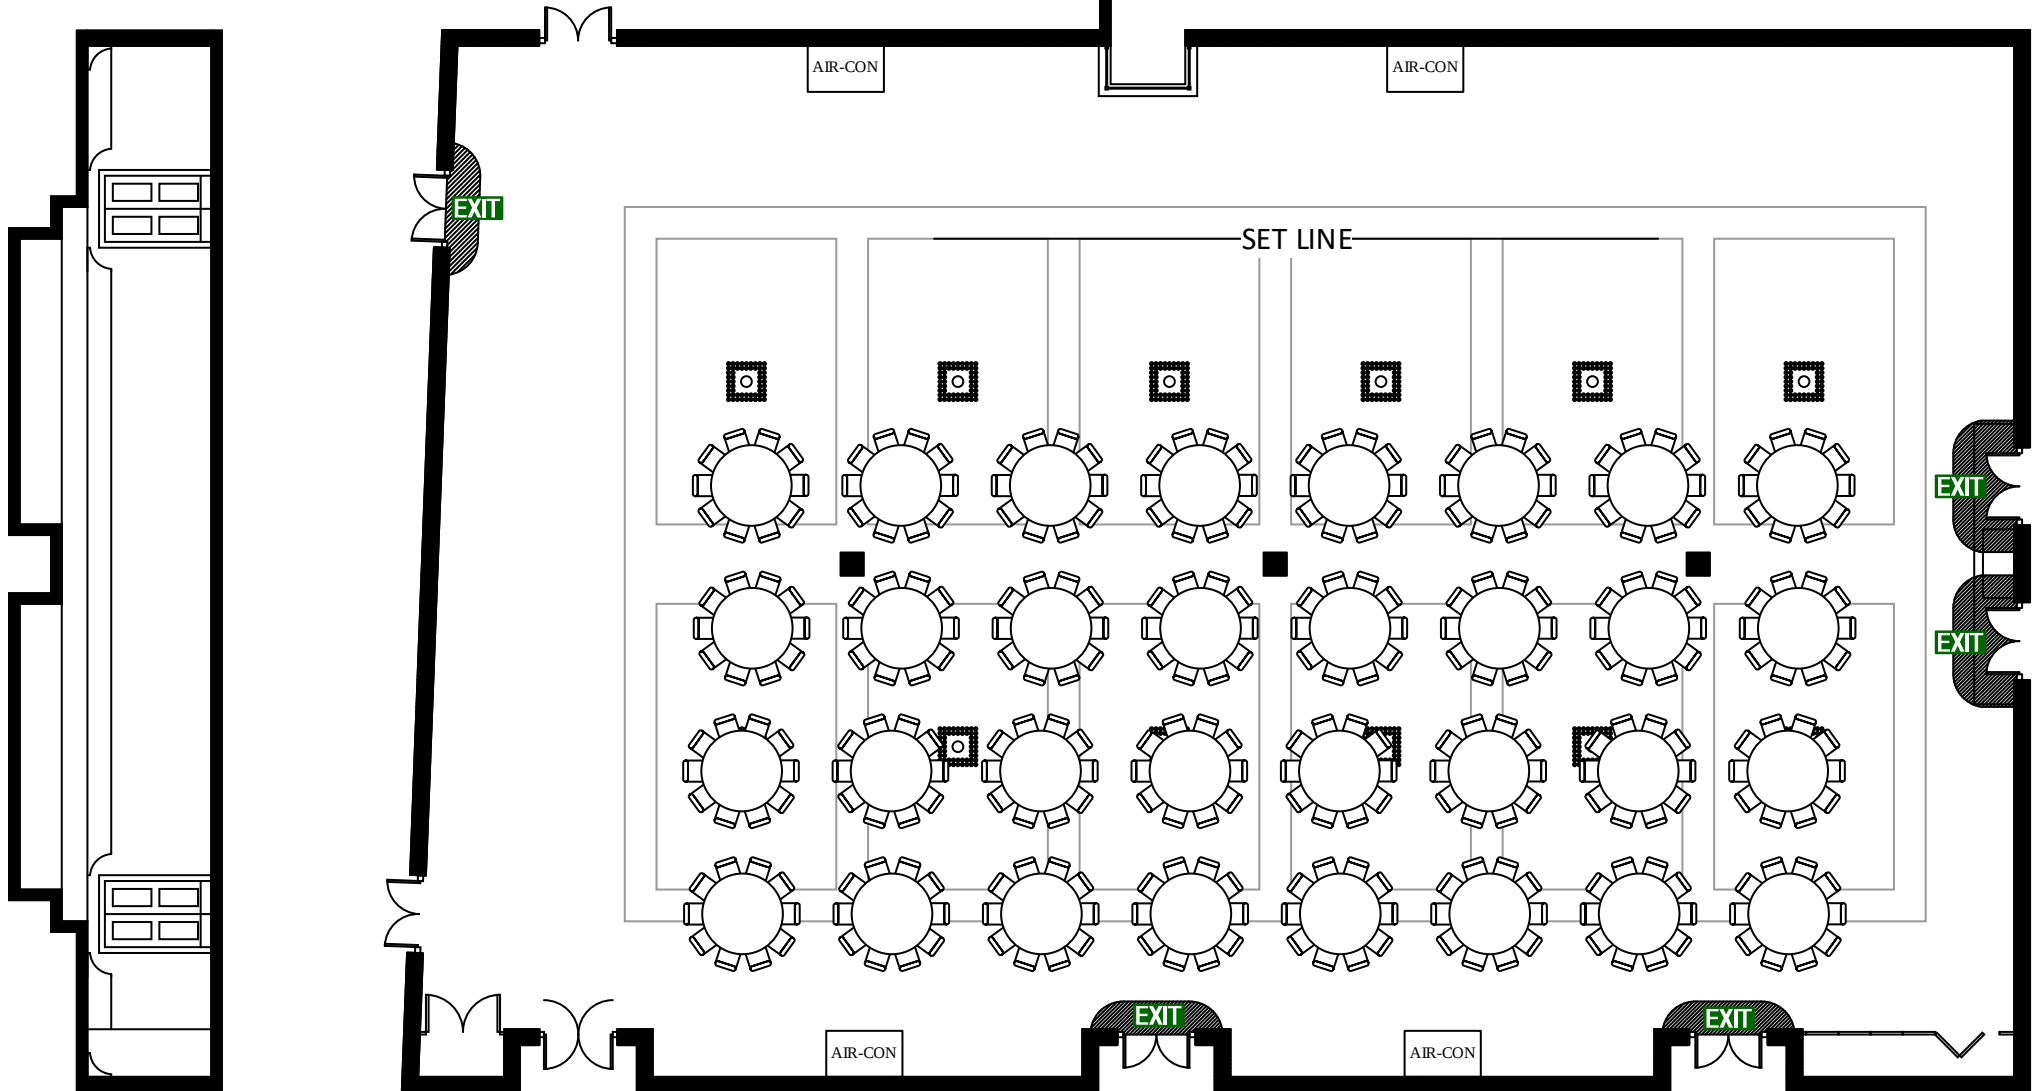


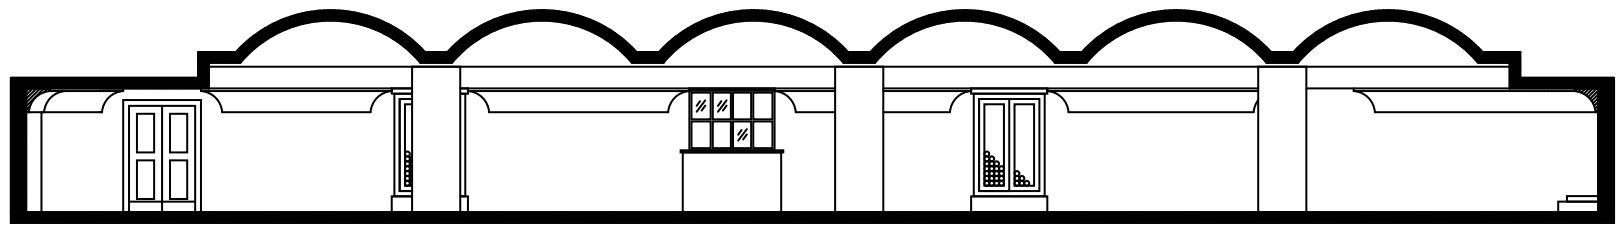

Cabaret
31 x 5ft Round with 8pax
Max 248

FILE NAME	King George Room Lay Ups - Client Version.usdx			
VENUE	THE BREWERY	KING GEORGE III		
DRAWN BY	Adrian Dots on			
DATE	02/02/2022			
VERSION	2.1	DateCreated	Feb 2022	

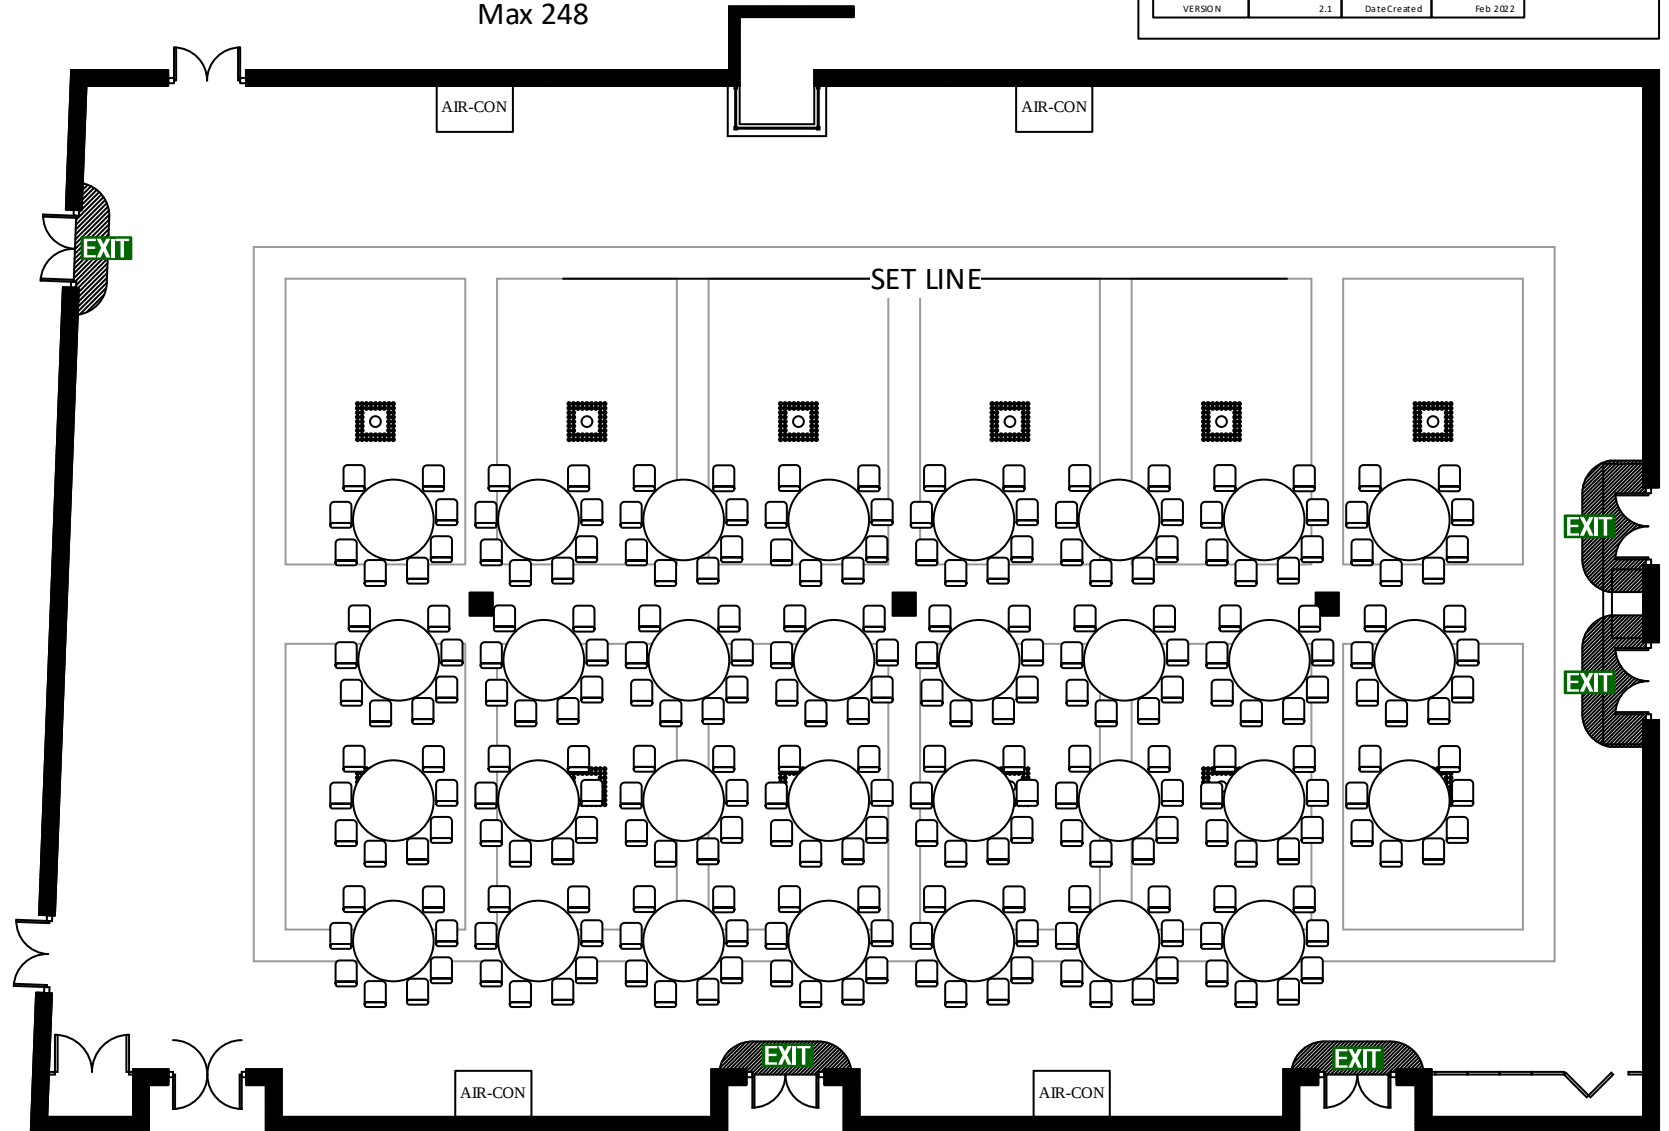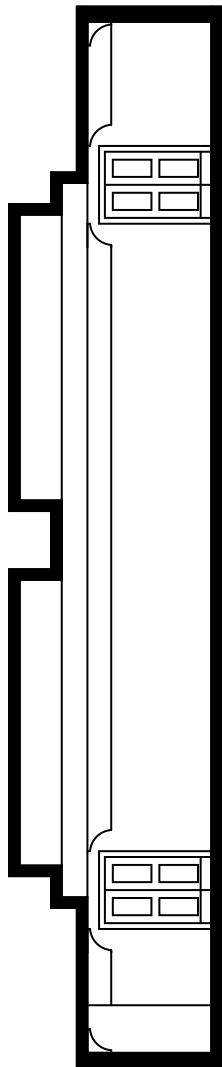

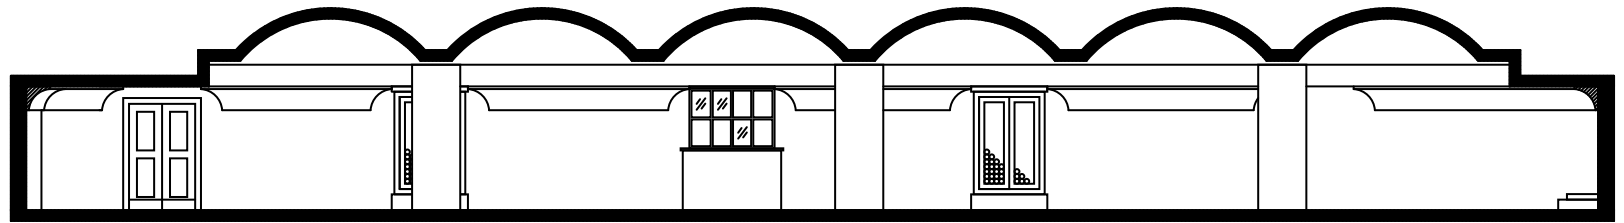

Classroom
Max 150

FILE NAME	King George Room Lay Ups - Client Version .vsdx			
VENUE	THE BREWERY	KING GEORGE III		
DRAWN BY	Adrian Dots on			
DATE	02/02/2022			
VERSION	2.1	DateCreated	Feb 2022	

