


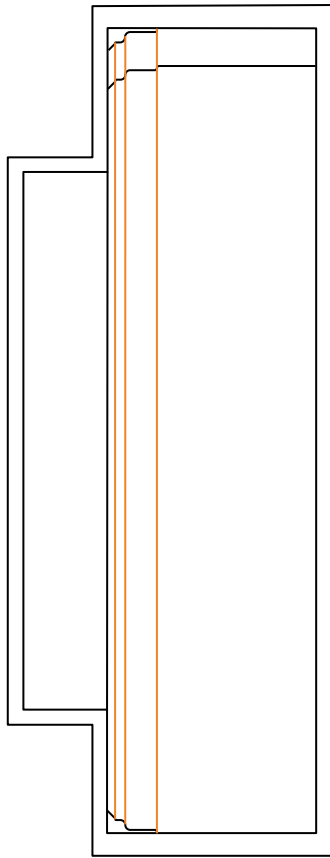

STANDARD ROOM LAY UPS


QUEEN CHARLOTTE — Dec 2021

210 Theatre (No Tech Desk) with Stage Front Projection




The
BREWERY 

168 Theatre (No Tech Desk) with Stage Rear Projection

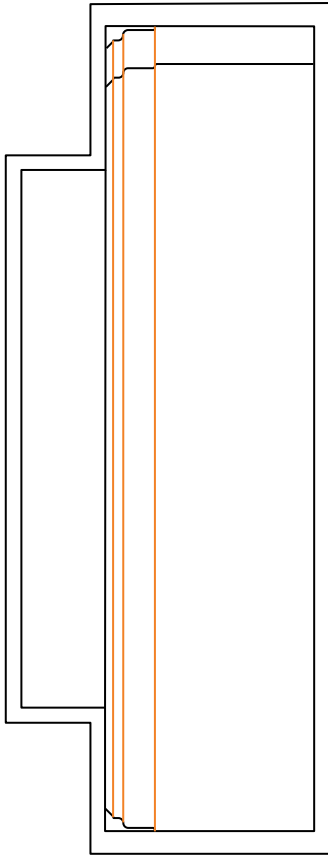


The
BREWERY 

189 Theatre with Stage Front Projection

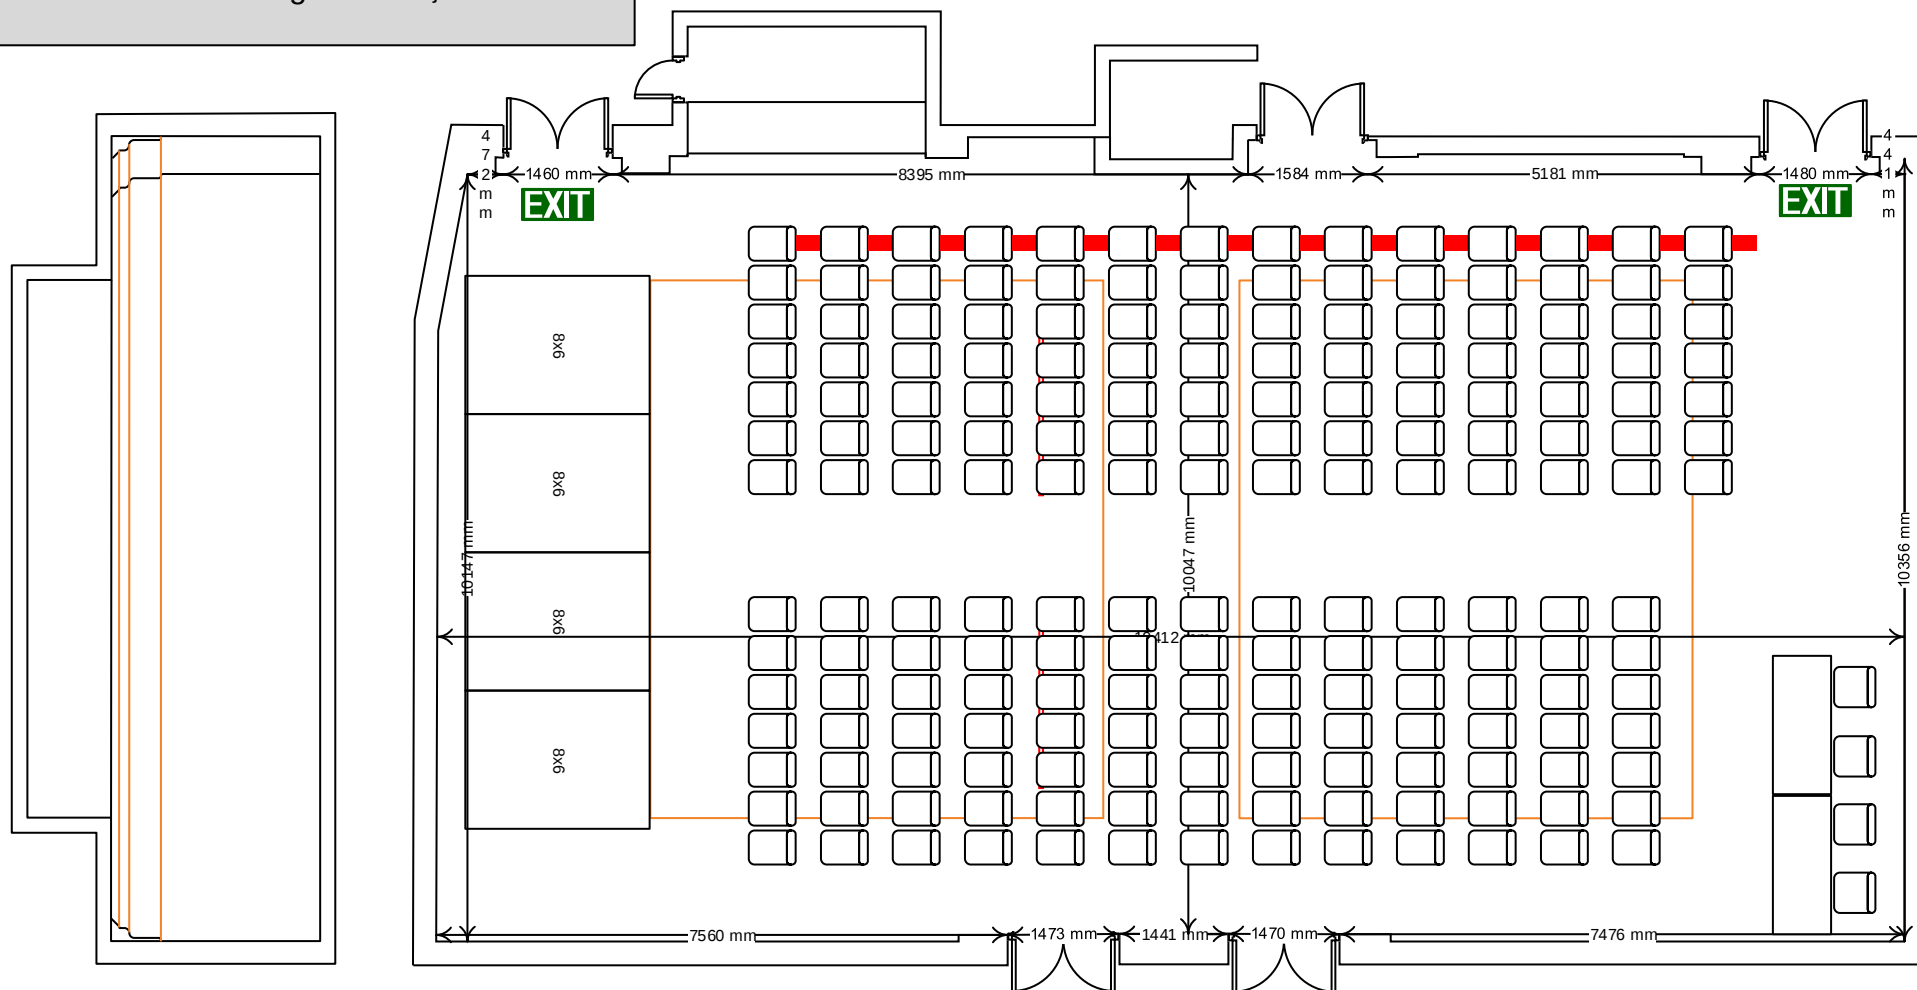



FILE NAME	Queen Charlotte Room Lay Ups - Client Version vssdy		
VENUE	THE BREWERY	Queen Charlotte	
DRAWN BY	Adrian Dobson		
VERSION	2.0	Date Created	08.12.21

154 Theatre with Stage Rear Projection

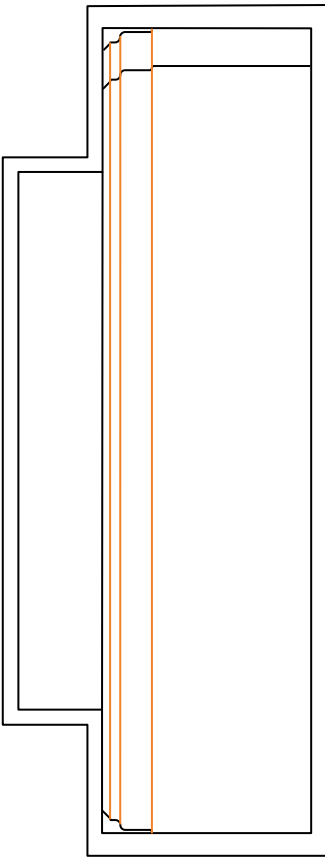

The
BREWERY



15 5ft Rounds with Stage Front Projection

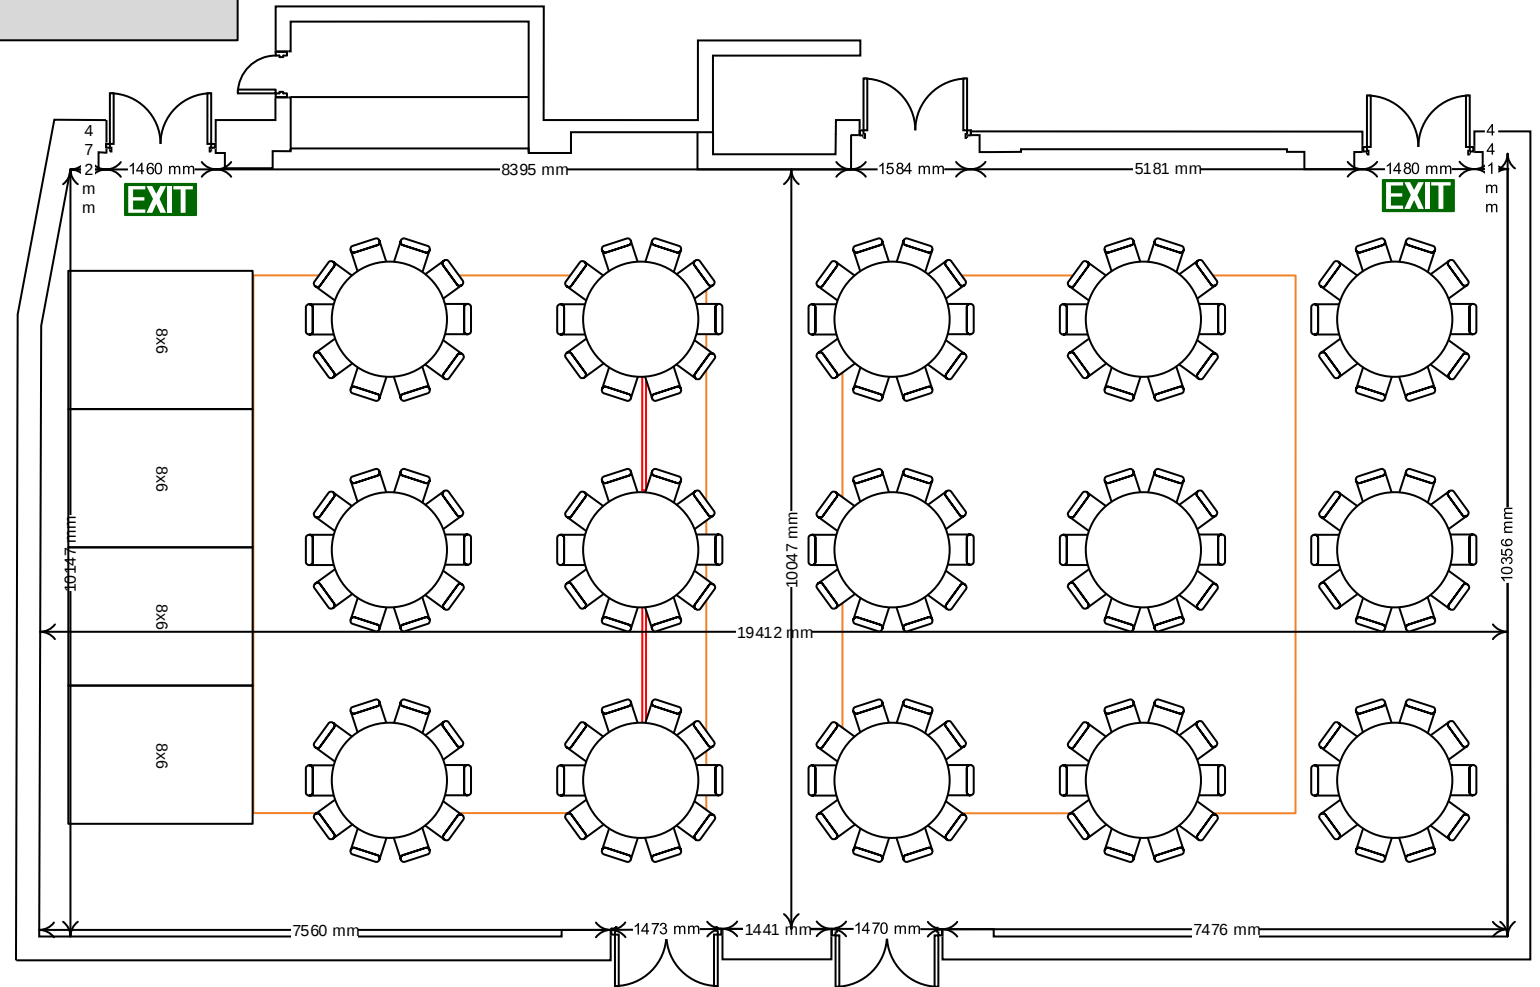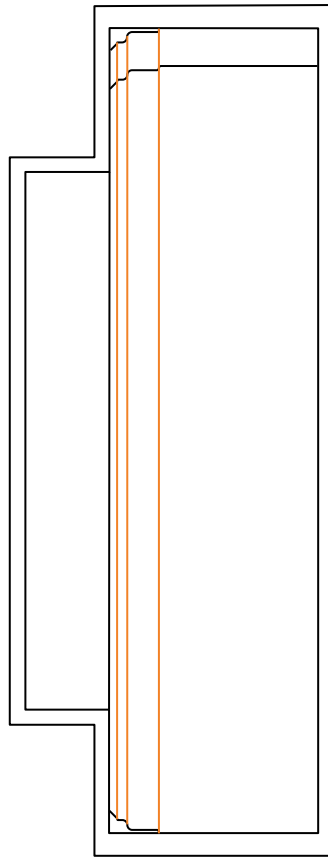

FILE NAME	Queen Charlotte Room Lay Ups - Client Version vsdv		
VENUE	THE BREWERY	Queen Charlotte	
DRAWN BY	Adrian Dobson		
VERSION	2.0	Date Created	08.12.21

The
BREWERY



15 5ft Rounds with Stage Front Projection

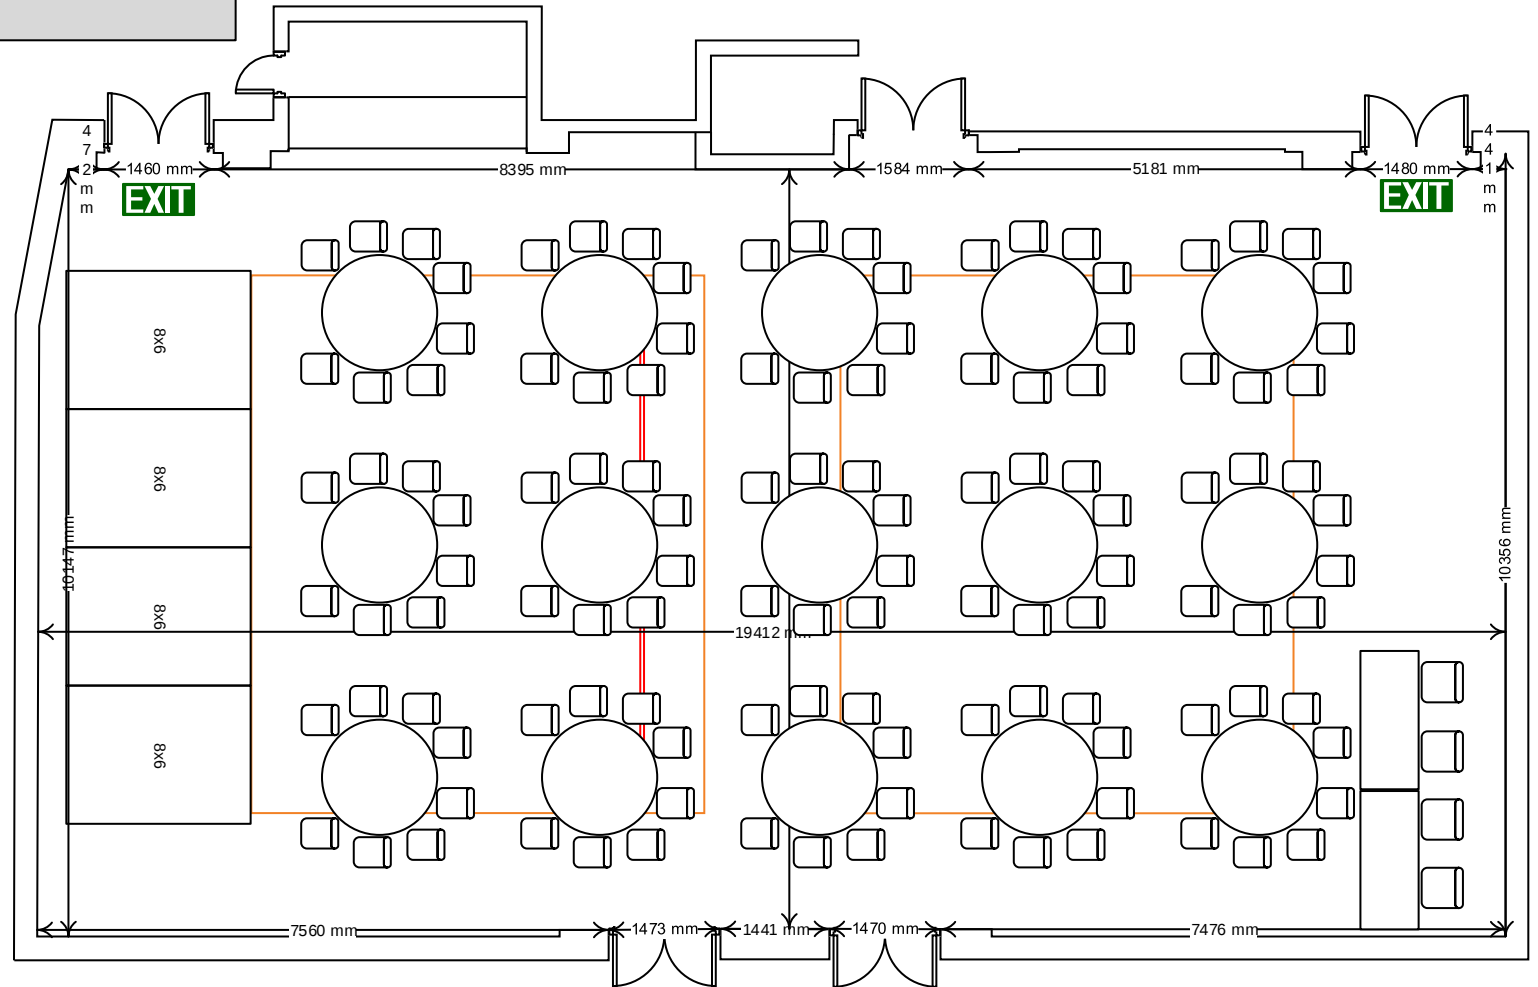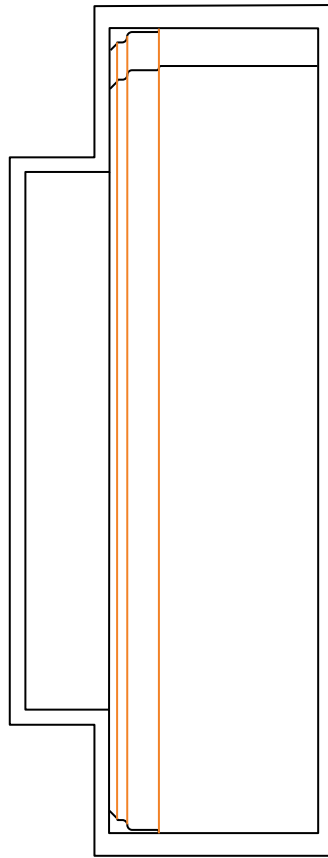

FILE NAME	Queen Charlotte Room Lay Ups - Client Version vsdv		
VENUE	THE BREWERY	Queen Charlotte	
DRAWN BY	Adrian Dobson		
VERSION	2.0	Date Created	08.12.21

The
BREWERY



12 5ft Rounds with Stage Rear Projection

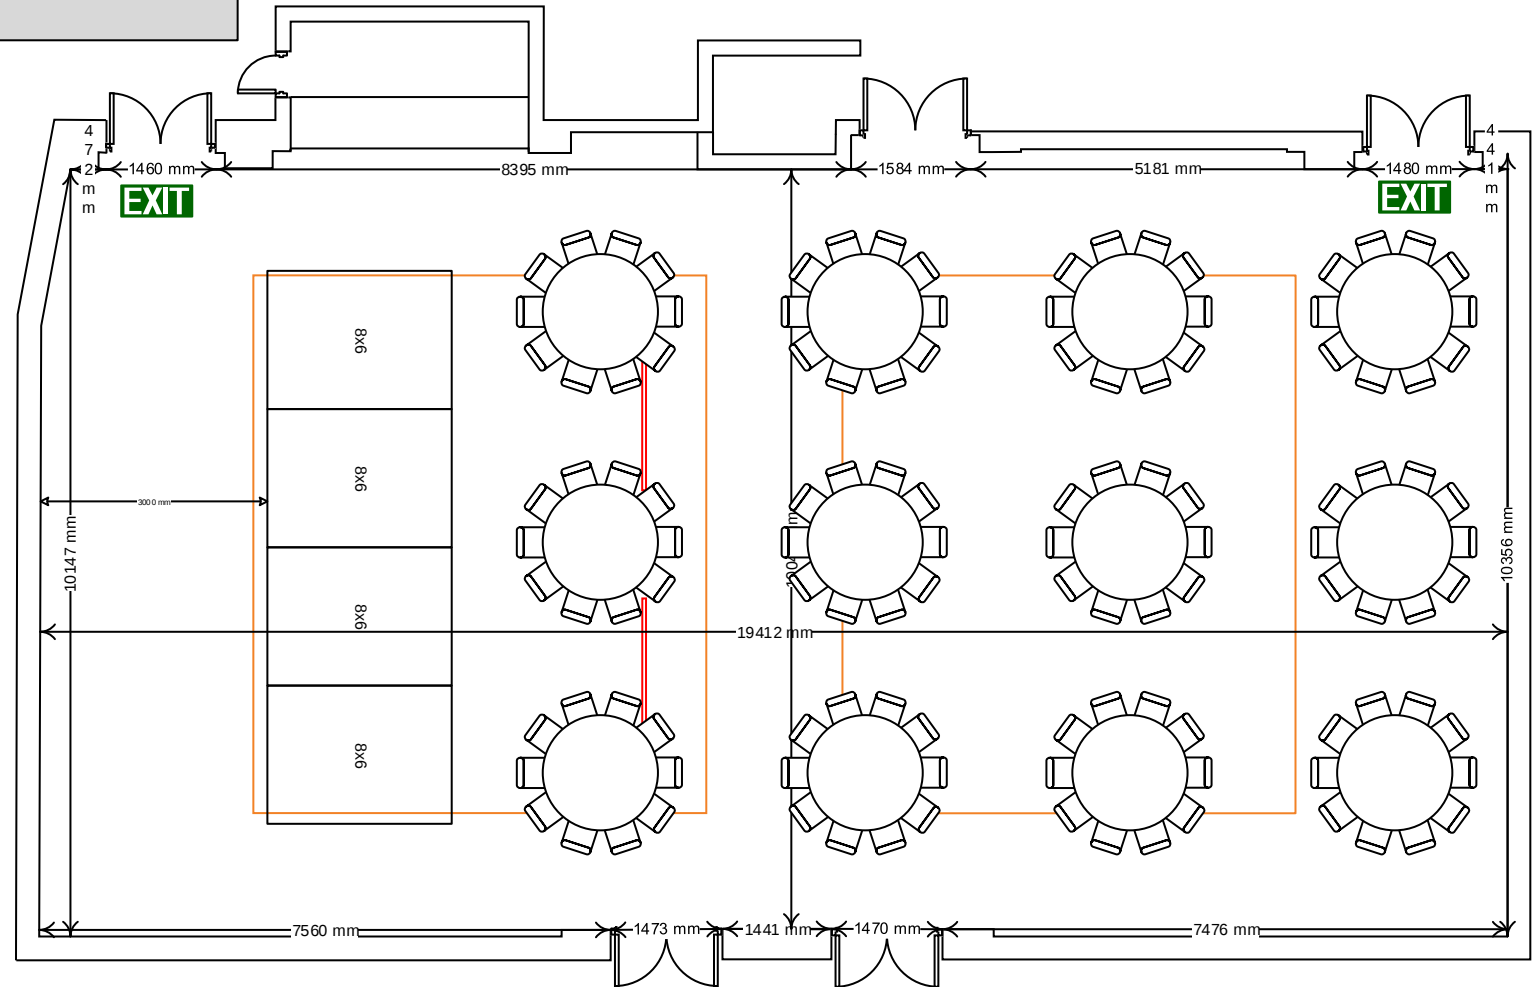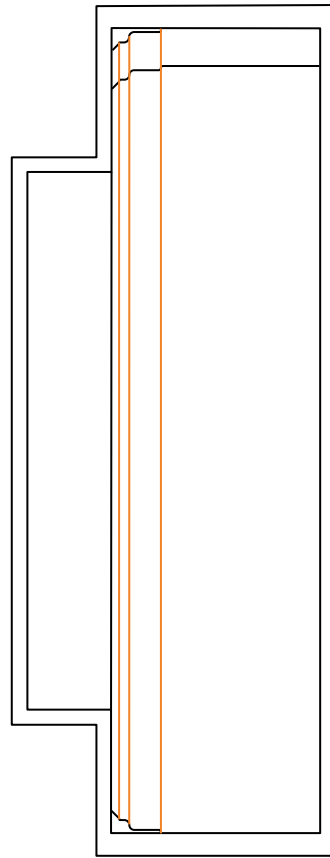

FILE NAME	Queen Charlotte Room Lay Ups - Client Version vsdv		
VENUE	THE BREWERY	Queen Charlotte	
DRAWN BY	Adrian Dobson		
VERSION	2.0	Date Created	08.12.21

The
BREWERY


12 5ft Rounds with Stage Rear Projection

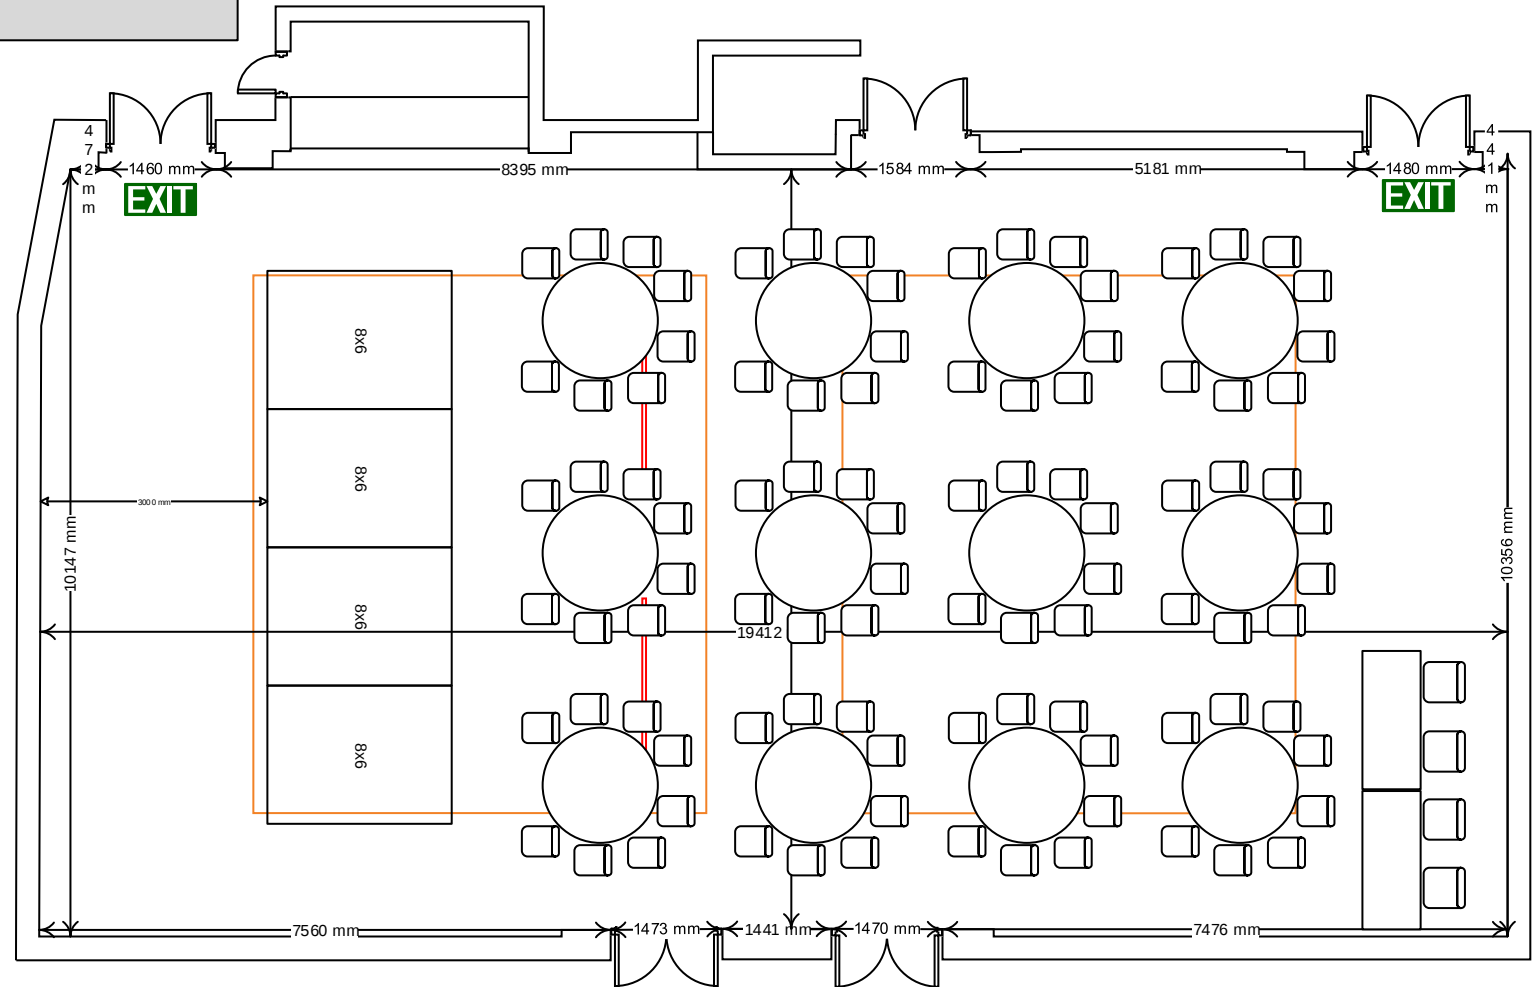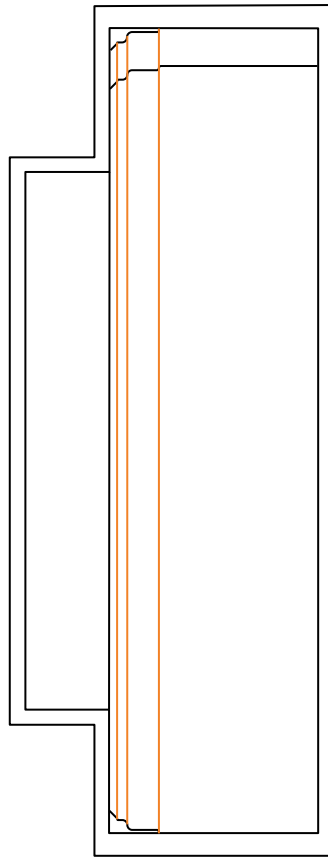

FILE NAME	Queen Charlotte Room Lay Ups - Client Version vsdv		
VENUE	THE BREWERY	Queen Charlotte	
DRAWN BY	Adrian Dobson		
VERSION	2.0	Date Created	08.12.21

The
BREWERY


12 5ft Rounds with Dancefloor / DJ

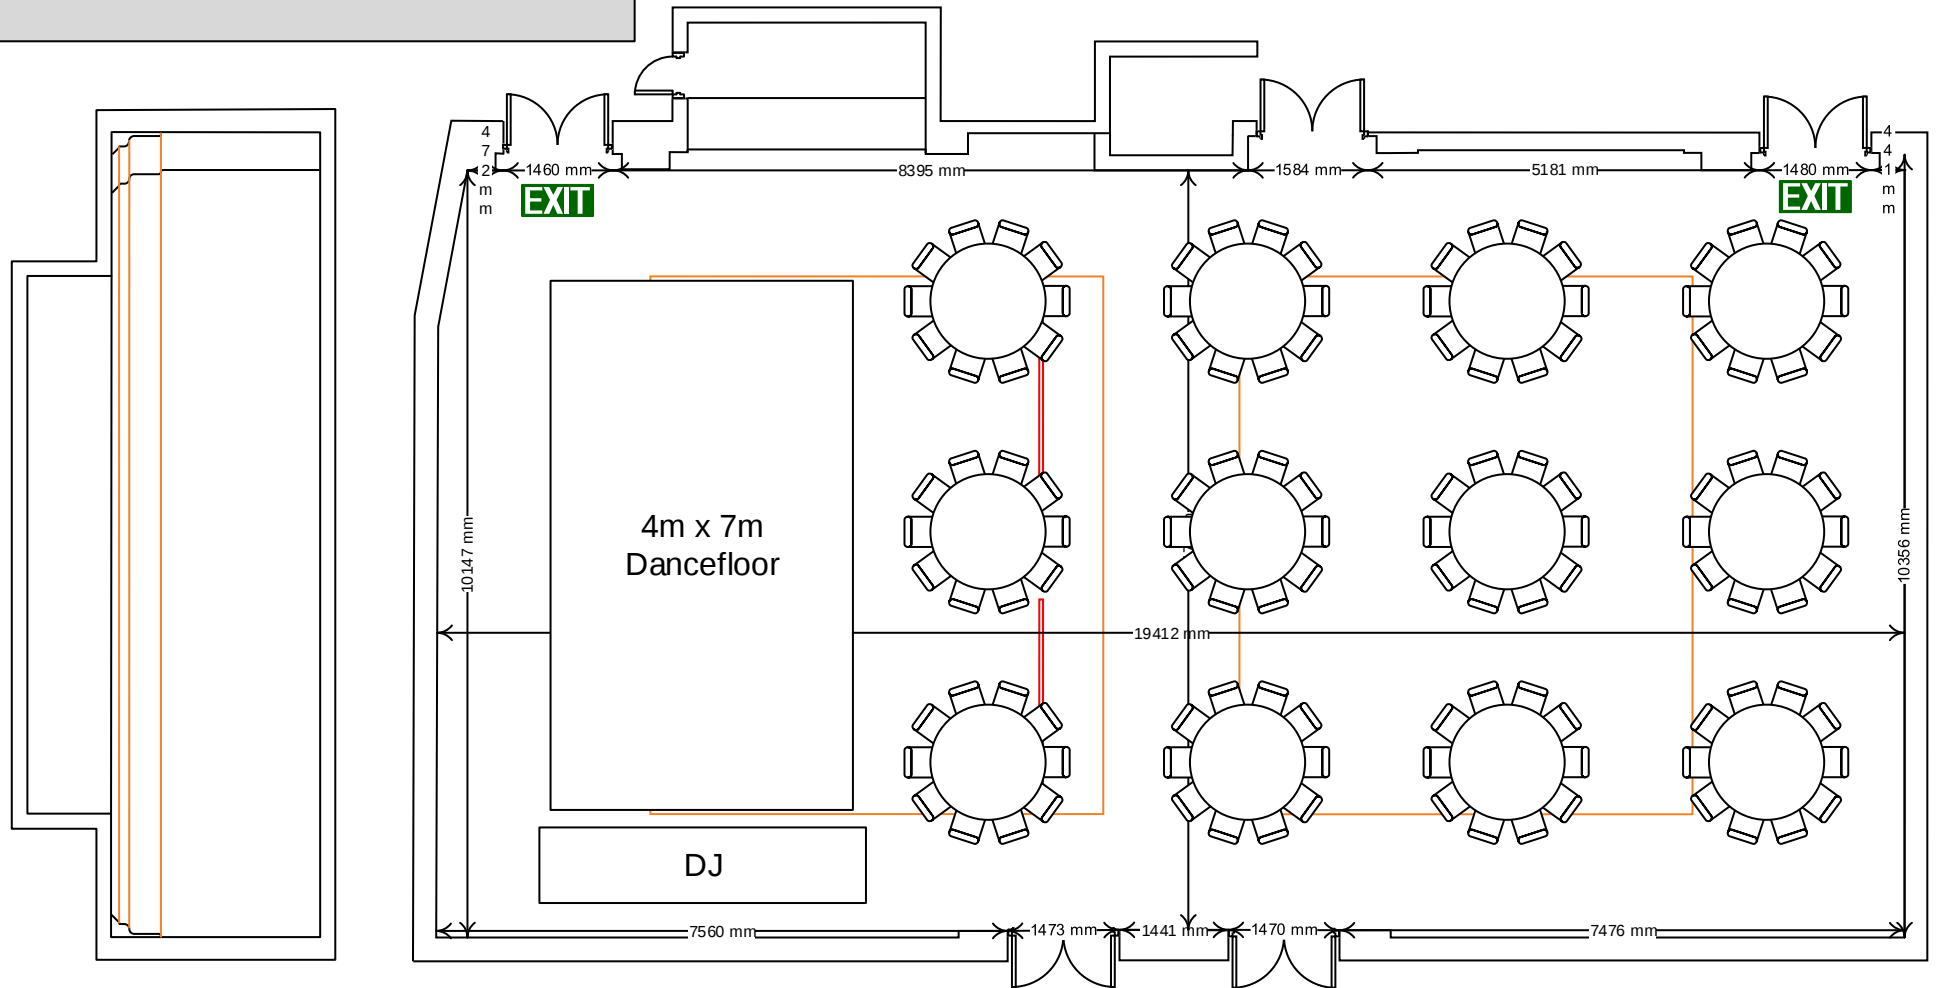

FILE NAME	Queen Charlotte Room Lay Ups - Client Version vsdv		
VENUE	THE BREWERY	Queen Charlotte	
DRAWN BY	Adrian Dobson		
VERSION	2.0	Date Created	08.12.21

The
BREWERY

18 5ft Rounds

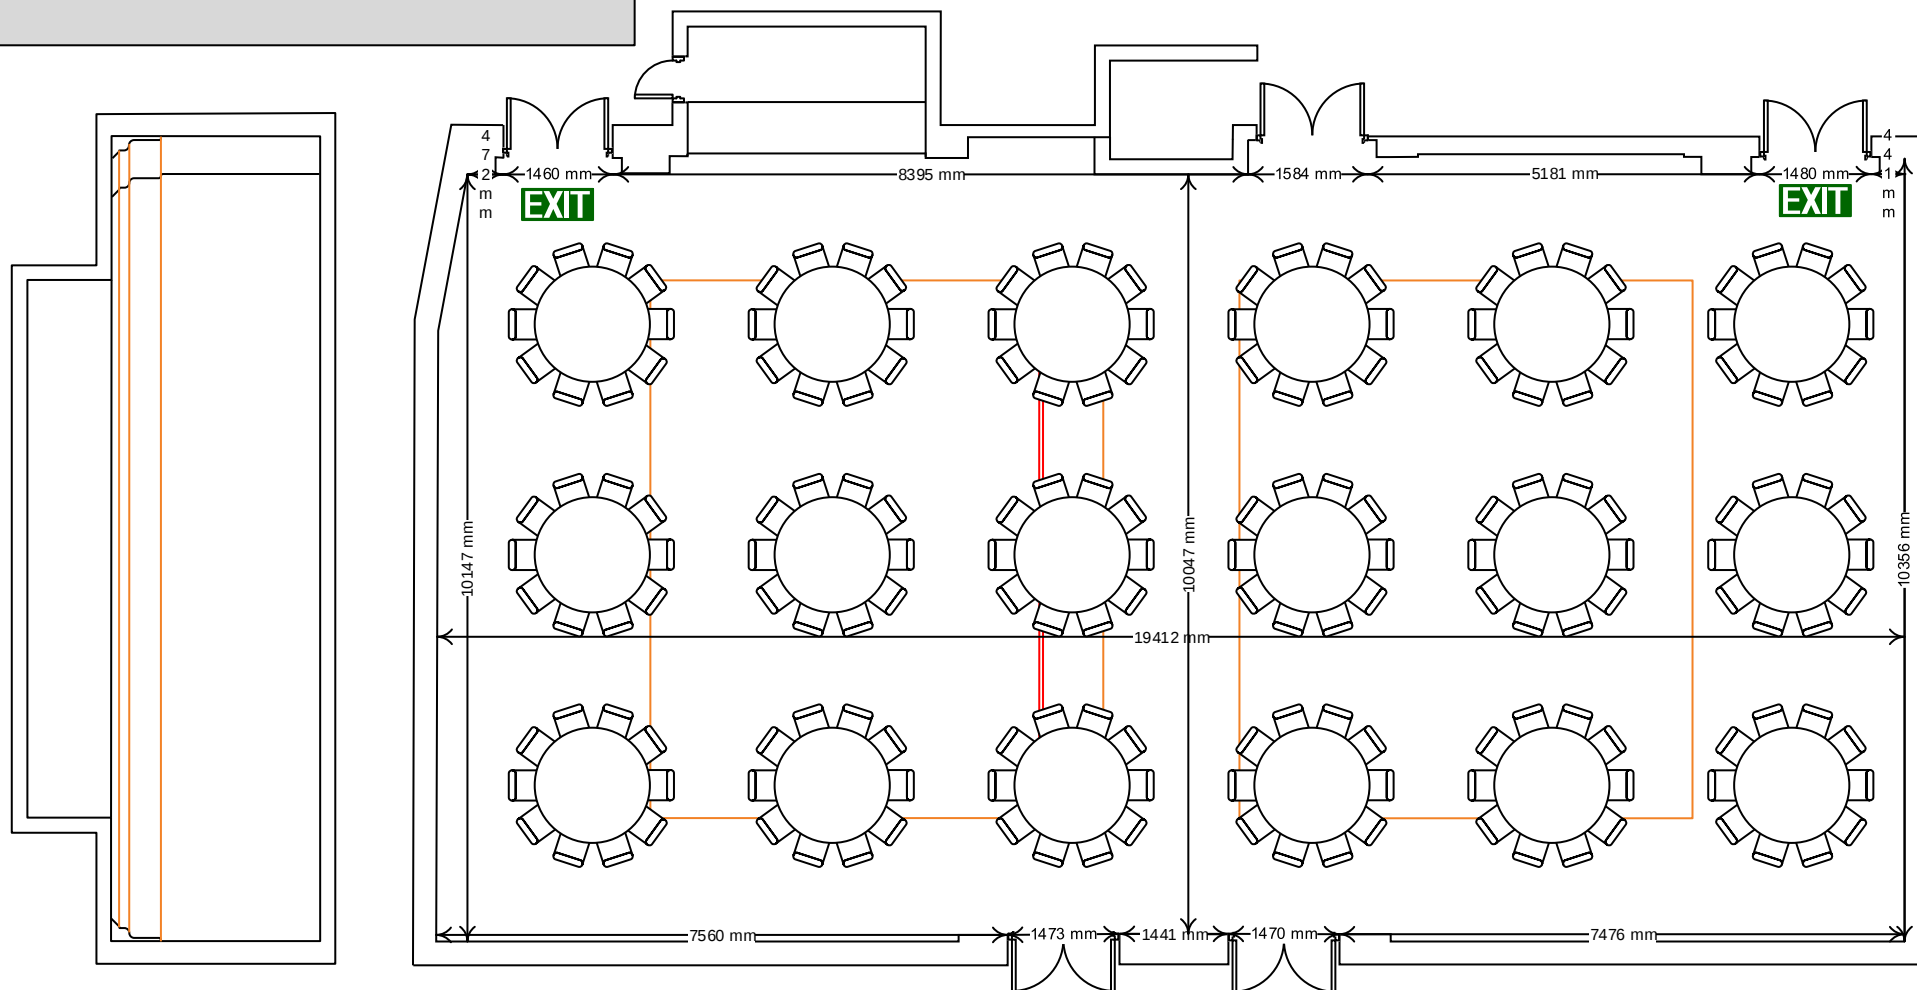

FILE NAME	Queen Charlotte Room Lay Ups - Client Version vsdv		
VENUE	THE BREWERY	Queen Charlotte	
DRAWN BY	Adrian Dobson		
VERSION	2.0	Date Created	08.12.21

The BREWERY

The
BREWERY

114 Classroom with Stage Front Projection



FILE NAME	Queen Charlotte Room Lay Ups - Client Version vrsdy		
VENUE	THE BREWERY	Queen Charlotte	
DRAWN BY	Adrian Dobson		
VERSION	2.0	Date Created	08.12.21


90 Classroom with Stage Rear Projection



FILE NAME	Queen Charlotte Room Lay Ups - Client Version vsdv		
VENUE	THE BREWERY	Queen Charlotte	
DRAWN BY	Adrian Dobson		
VERSION	2.0	Date Created	08.12.21

The
BREWERY



40 Boardroom

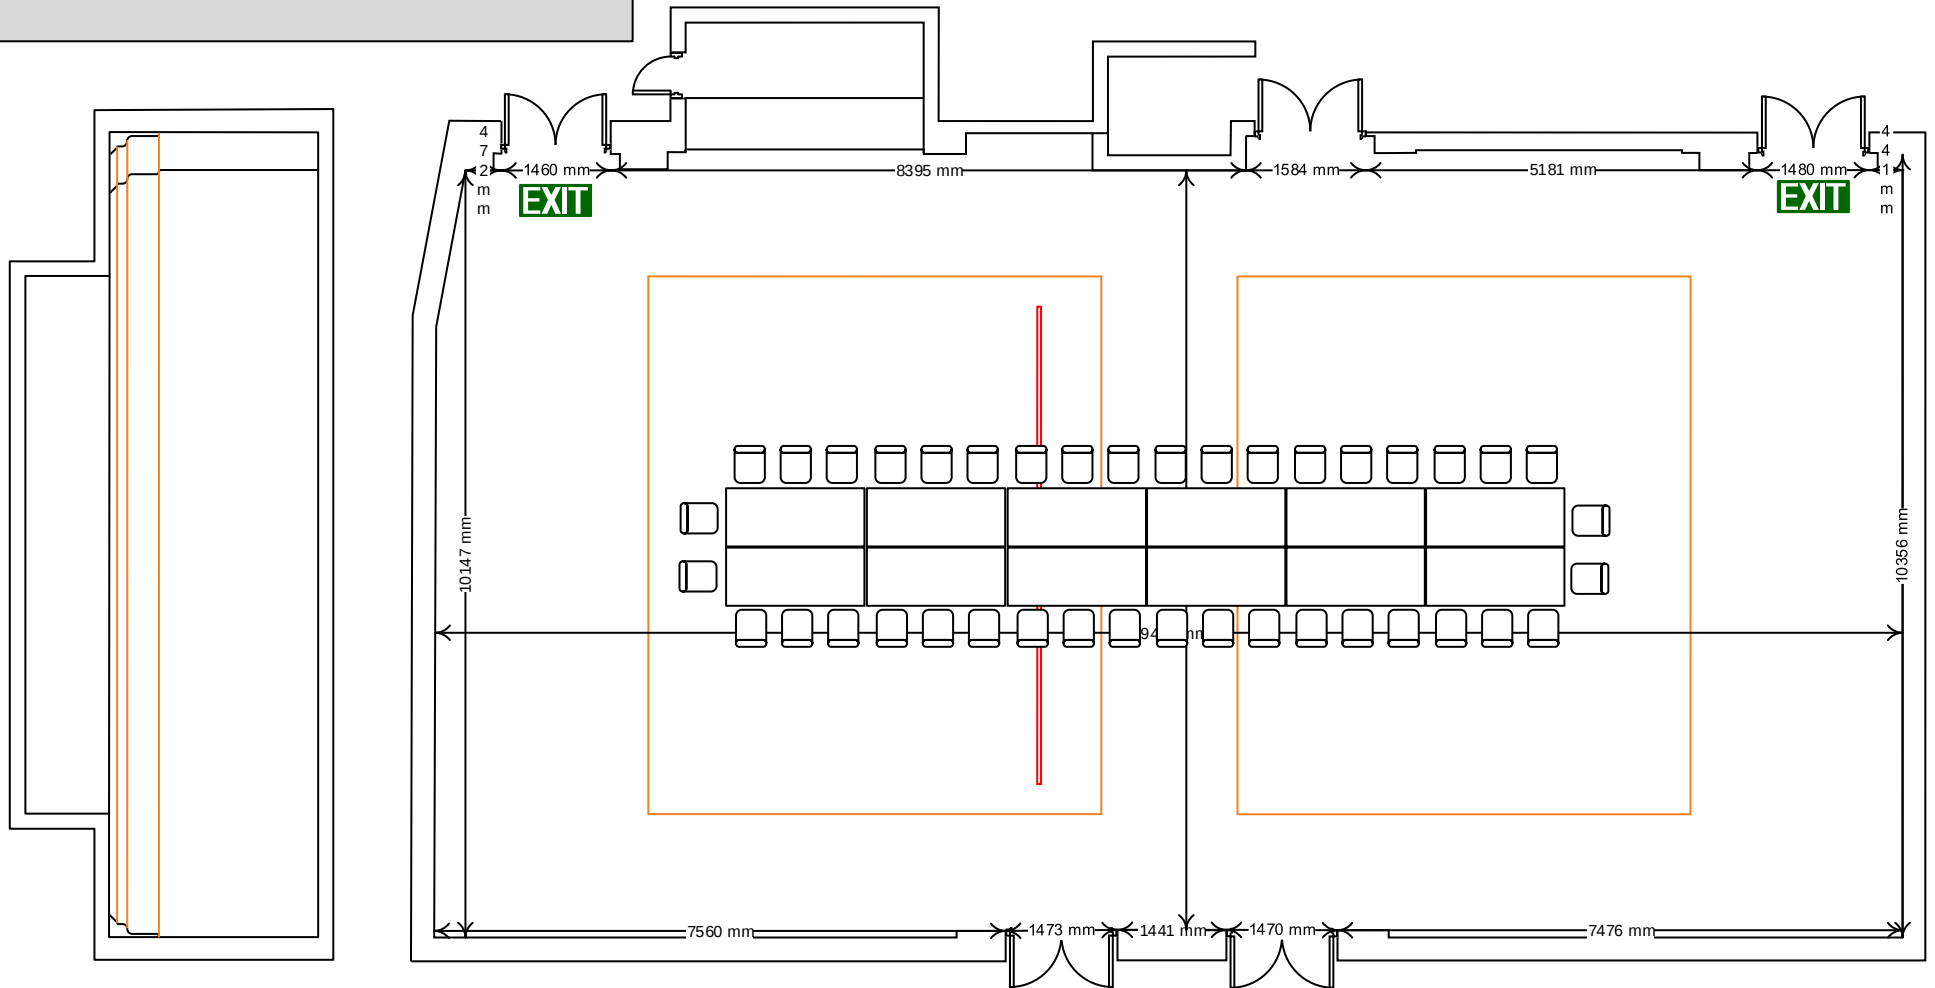

FILE NAME	Queen Charlotte Room Lay Ups - Client Version vsdv		
VENUE	THE BREWERY	Queen Charlotte	
DRAWN BY	Adrian Dobson		
VERSION	2.0	Date Created	08.12.21

The
BREWERY

60 U Shape

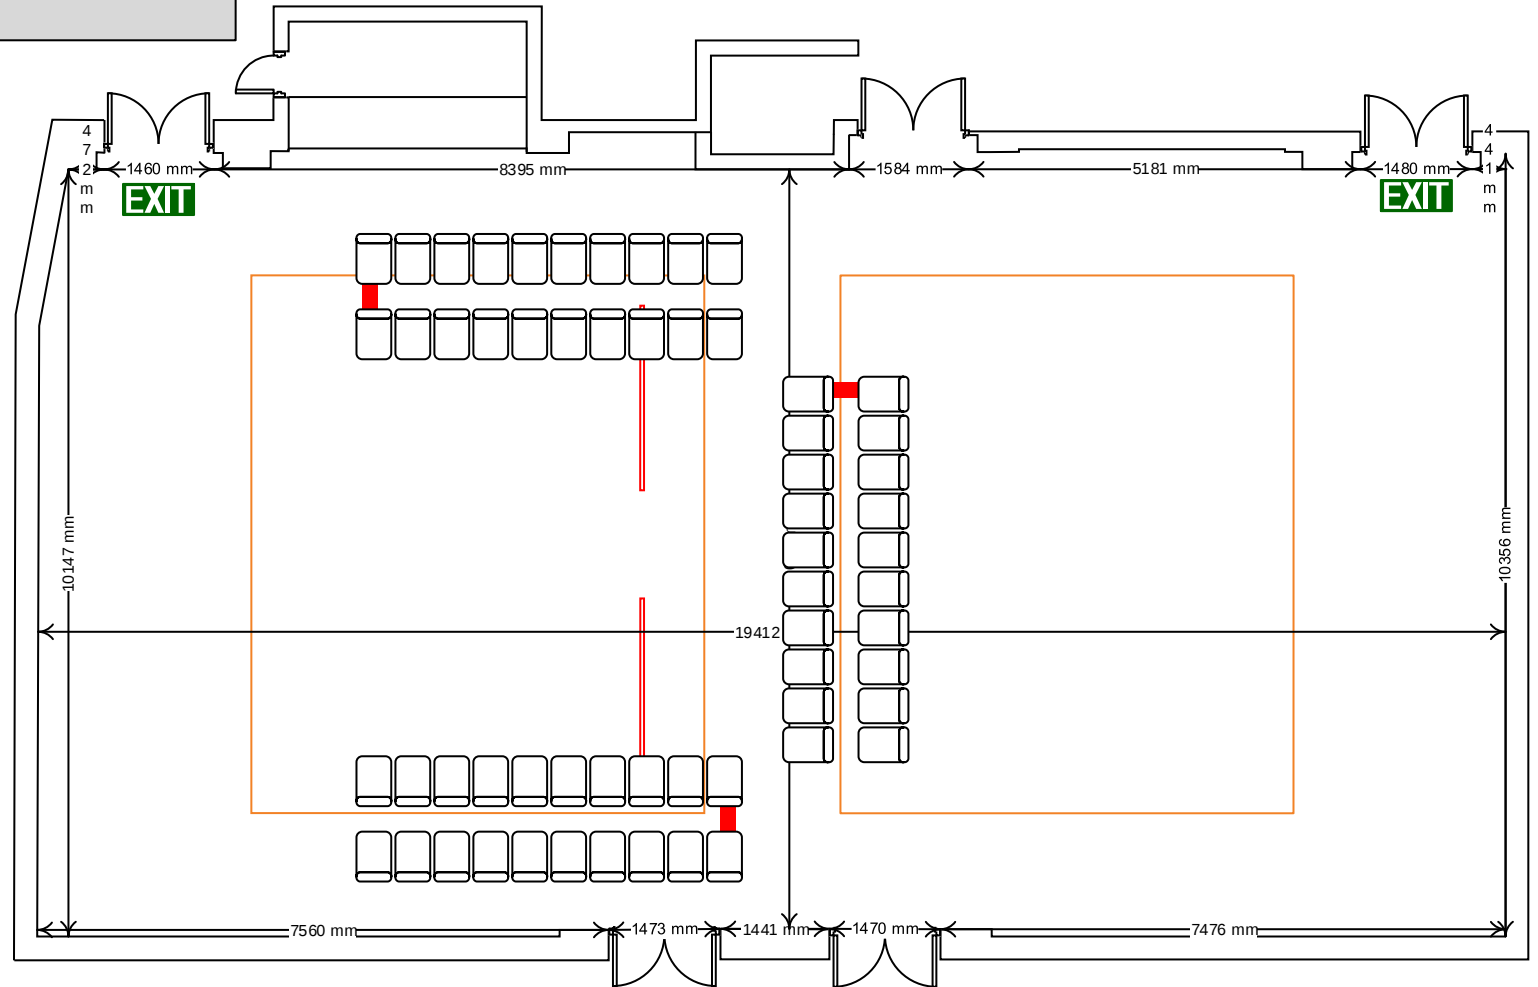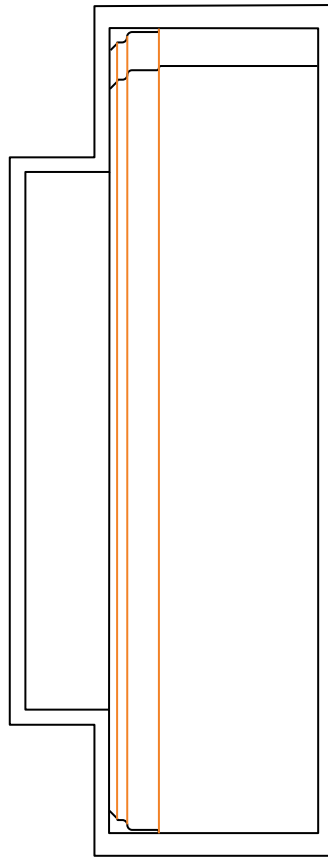

FILE NAME	Queen Charlotte Room Lay Ups - Client Version vsdv		
VENUE	THE BREWERY	Queen Charlotte	
DRAWN BY	Adrian Dobson		
VERSION	2.0	Date Created	08.12.21

The
BREWERY