


A-A Section

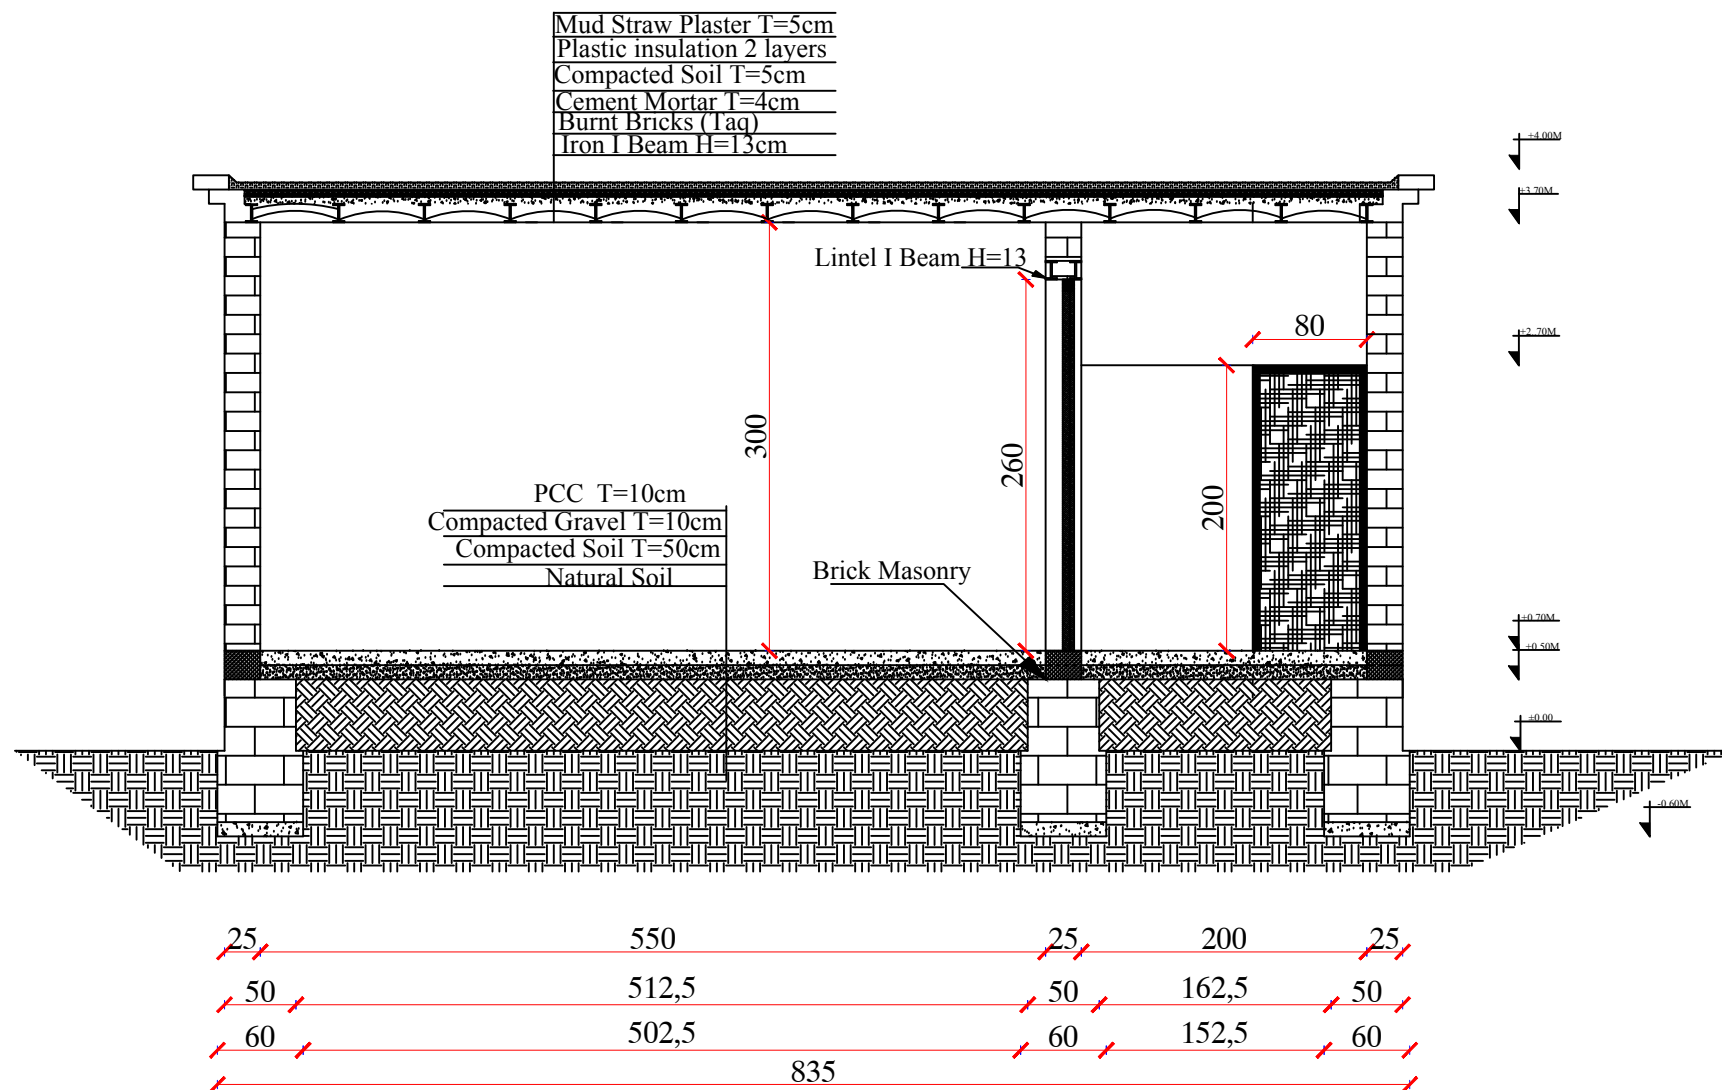

Recommended by: TWiG

Technica drawing by: NRC-Afghanistan

Approved by: ES/NFI cluster



Shelter Cluster Afghanistan
ShelterCluster.org
Coordinating Humanitarian Shelter

Drawing Title

Section A-A burnt brick for roof and -
burnt brick (Kankar) for foundation