


# A-A Section

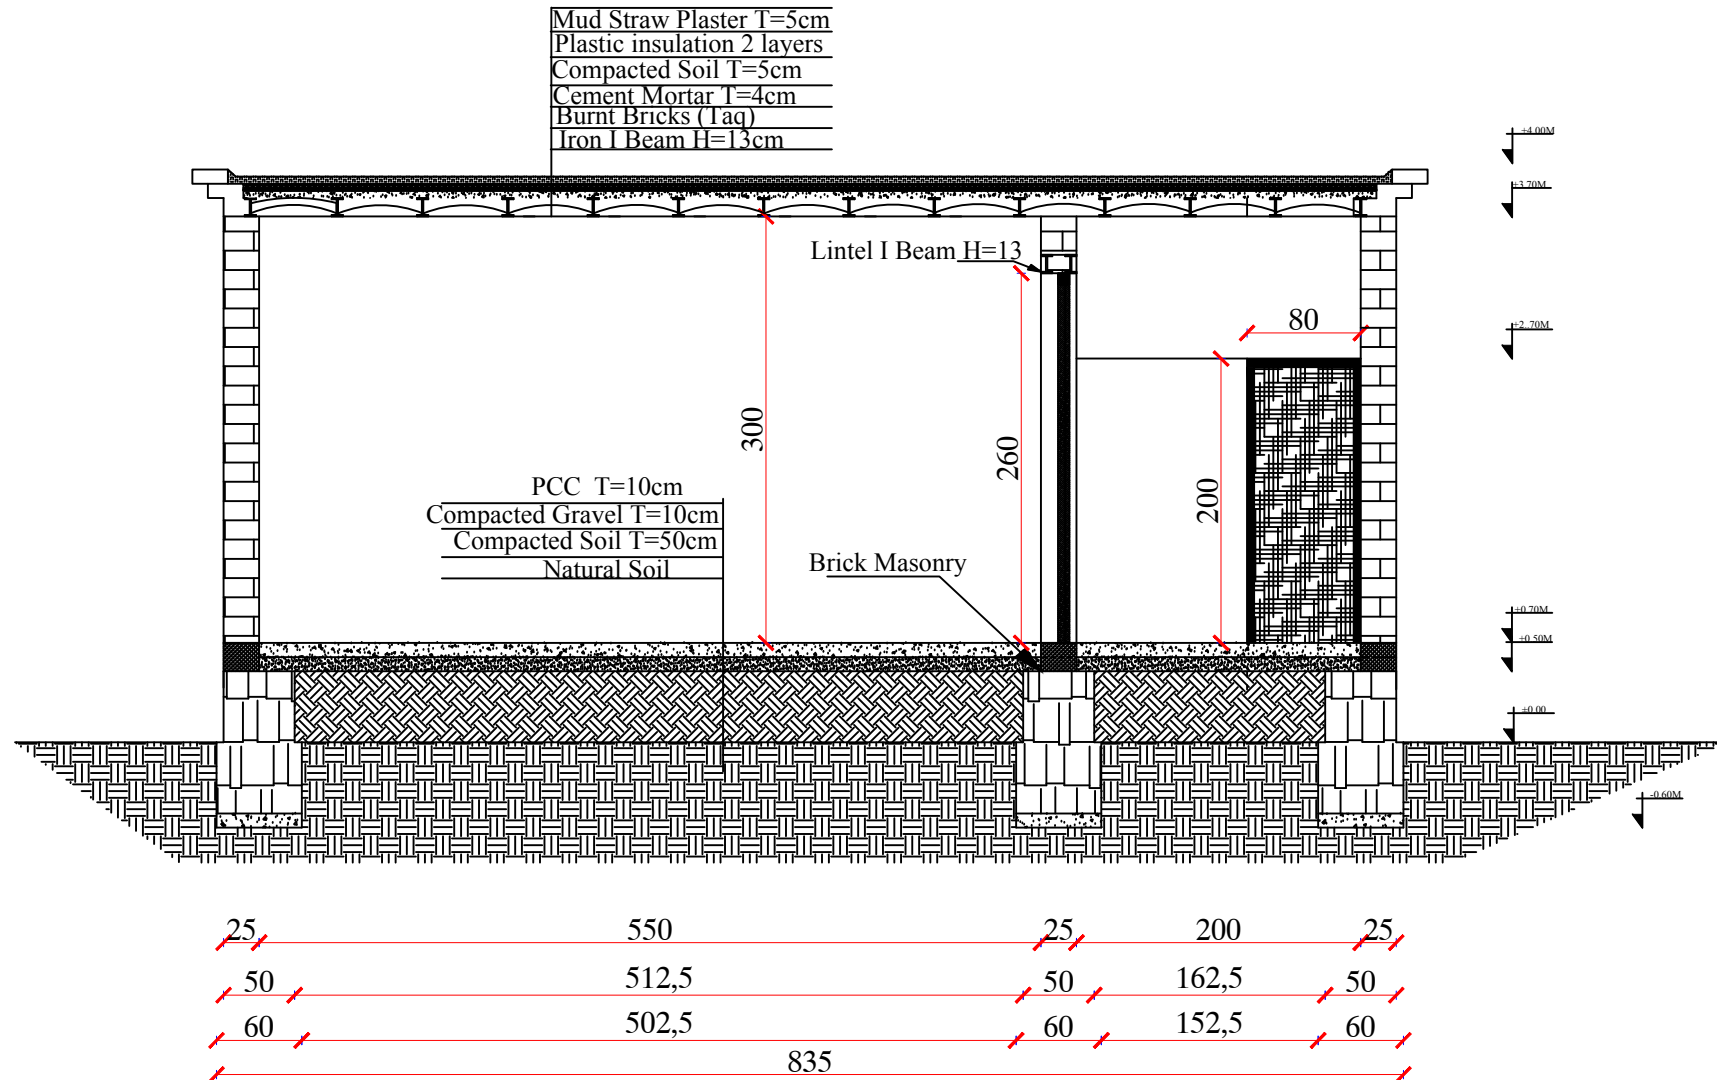

Recommended by:	TWiG	<div>Drawing Title</div> <div>Section A-A burnt brick for roof and - Stone for foundation</div>
Technica drawing by:	NRC-Afghanistan	
Approved by:	ES/NFI cluster	

