


A-A Section

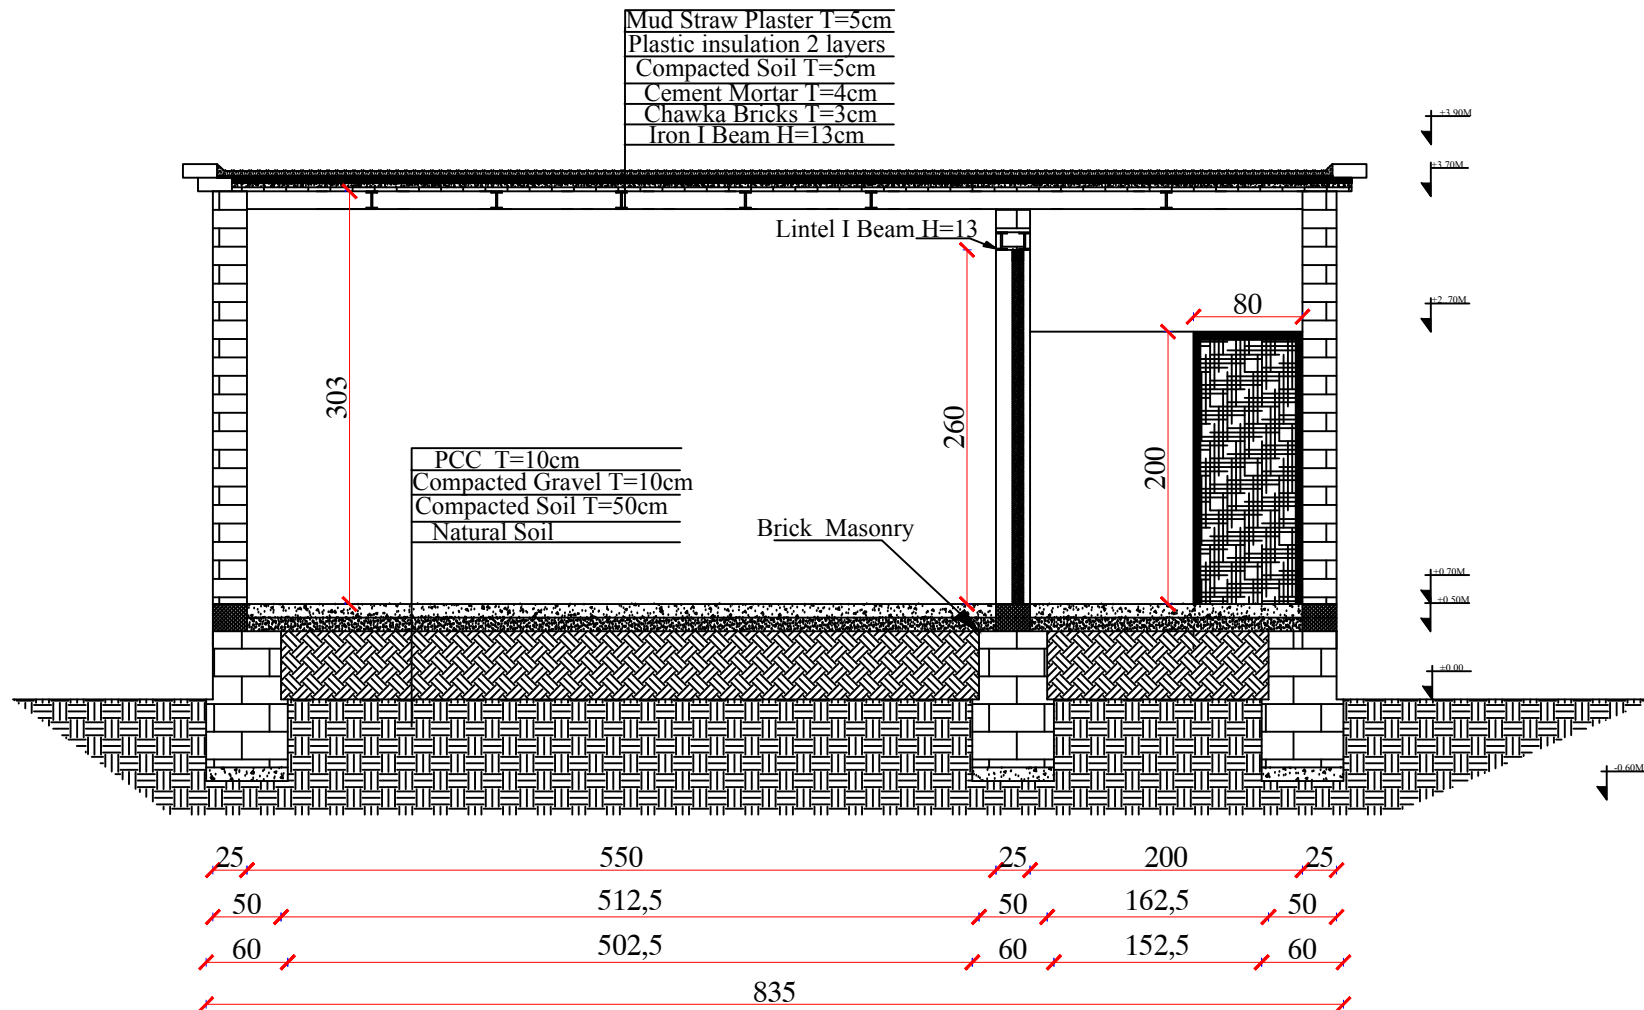

Recommended by:	TWiG	Drawing Title
Technica drawing by:	NRC-Afghanistan	Section A-A Chewka for roof and -
Approved by:	ES/NFI cluster	Burnt brick for foundation

