


Floor Plan

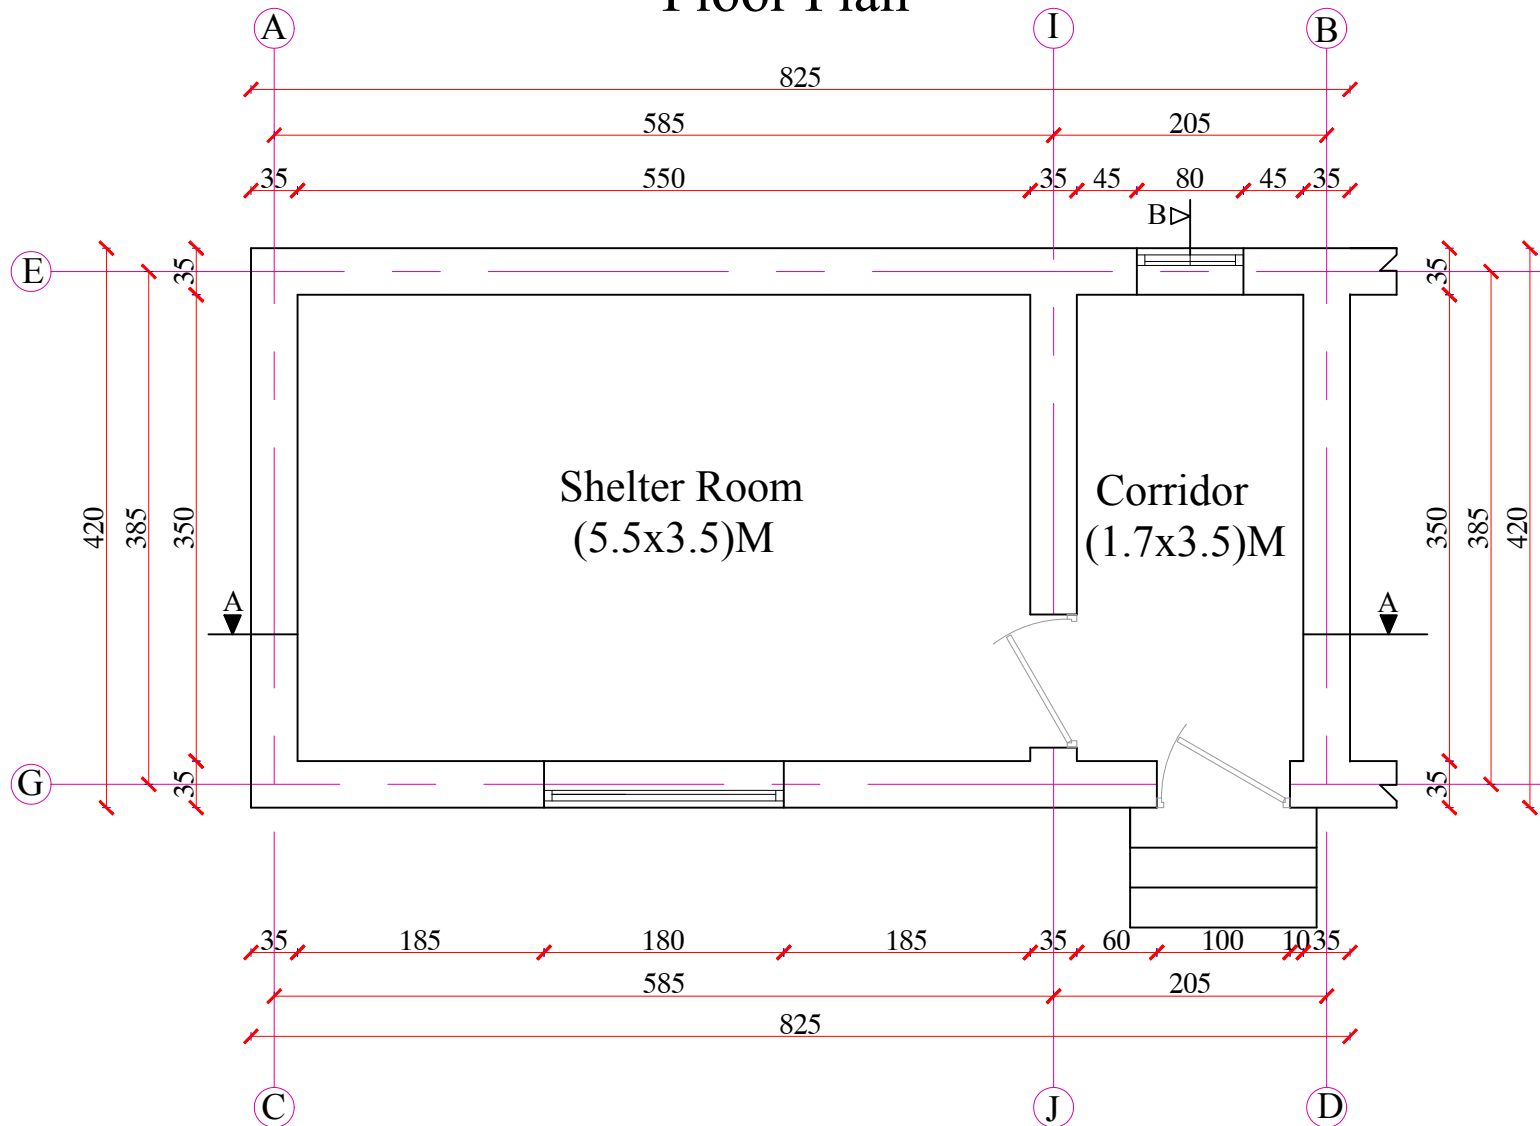

Recommended by:

TWiG

Technical drawing by:

NRC-Afghanistan



Approved by:

ES/NFI cluster



Drawing Title

Transitional shelter (one room with corridor) plan