


# PLAN

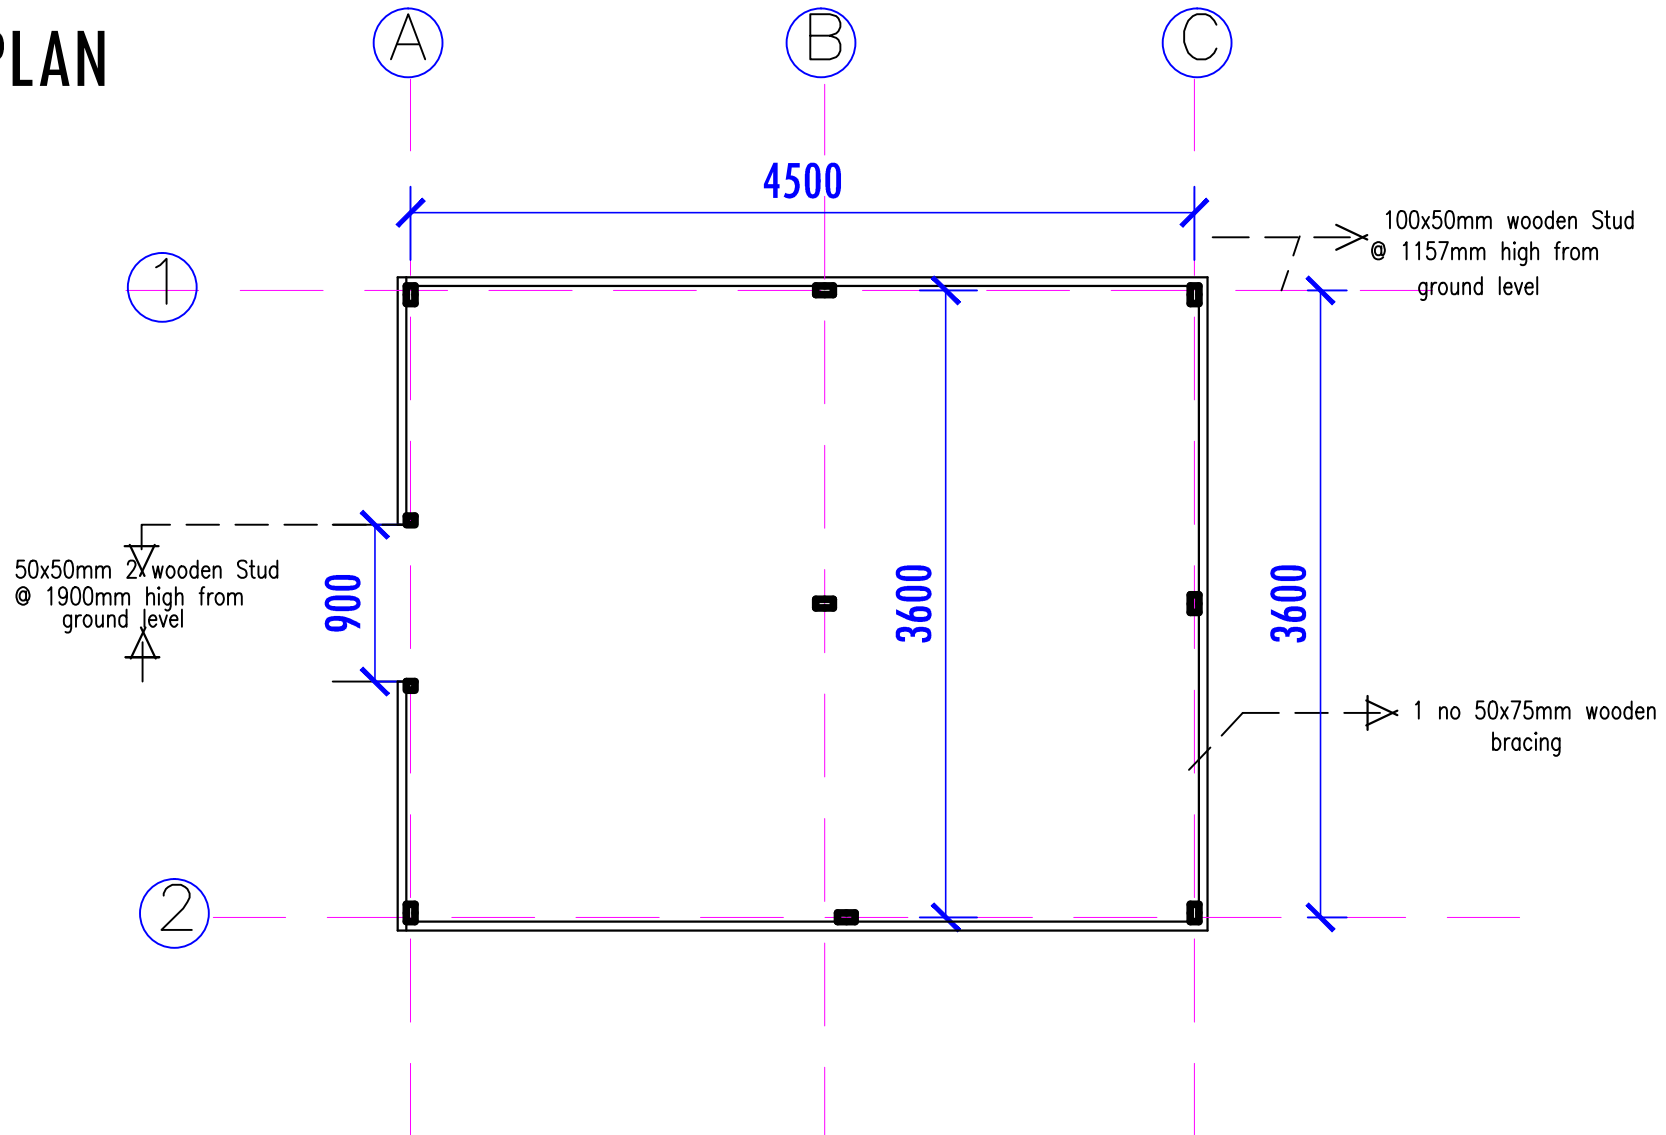

PROJECT:	PROPOSED SHELTER CONSTRUCTION
CLIENT:	SEMA / NEMA
LOCATION:	GENERAL HOSPITAL BAMA
FILE NO:	DATE: August 2016



COORDINATES;  
N11.39'47.96  
E13. 23'53.17



DESIGNED BY:	
CHECKED BY:	
DATE:	August 2016
SCALE:	NTS

