



- LIMERICK CO. BORO' COUNCIL -

4/11/13
- FOUR ROOMED HOUSES, TYPES 4 & 8 -


- SCALE ~ 1/4 INCH TO 1 FOOT -

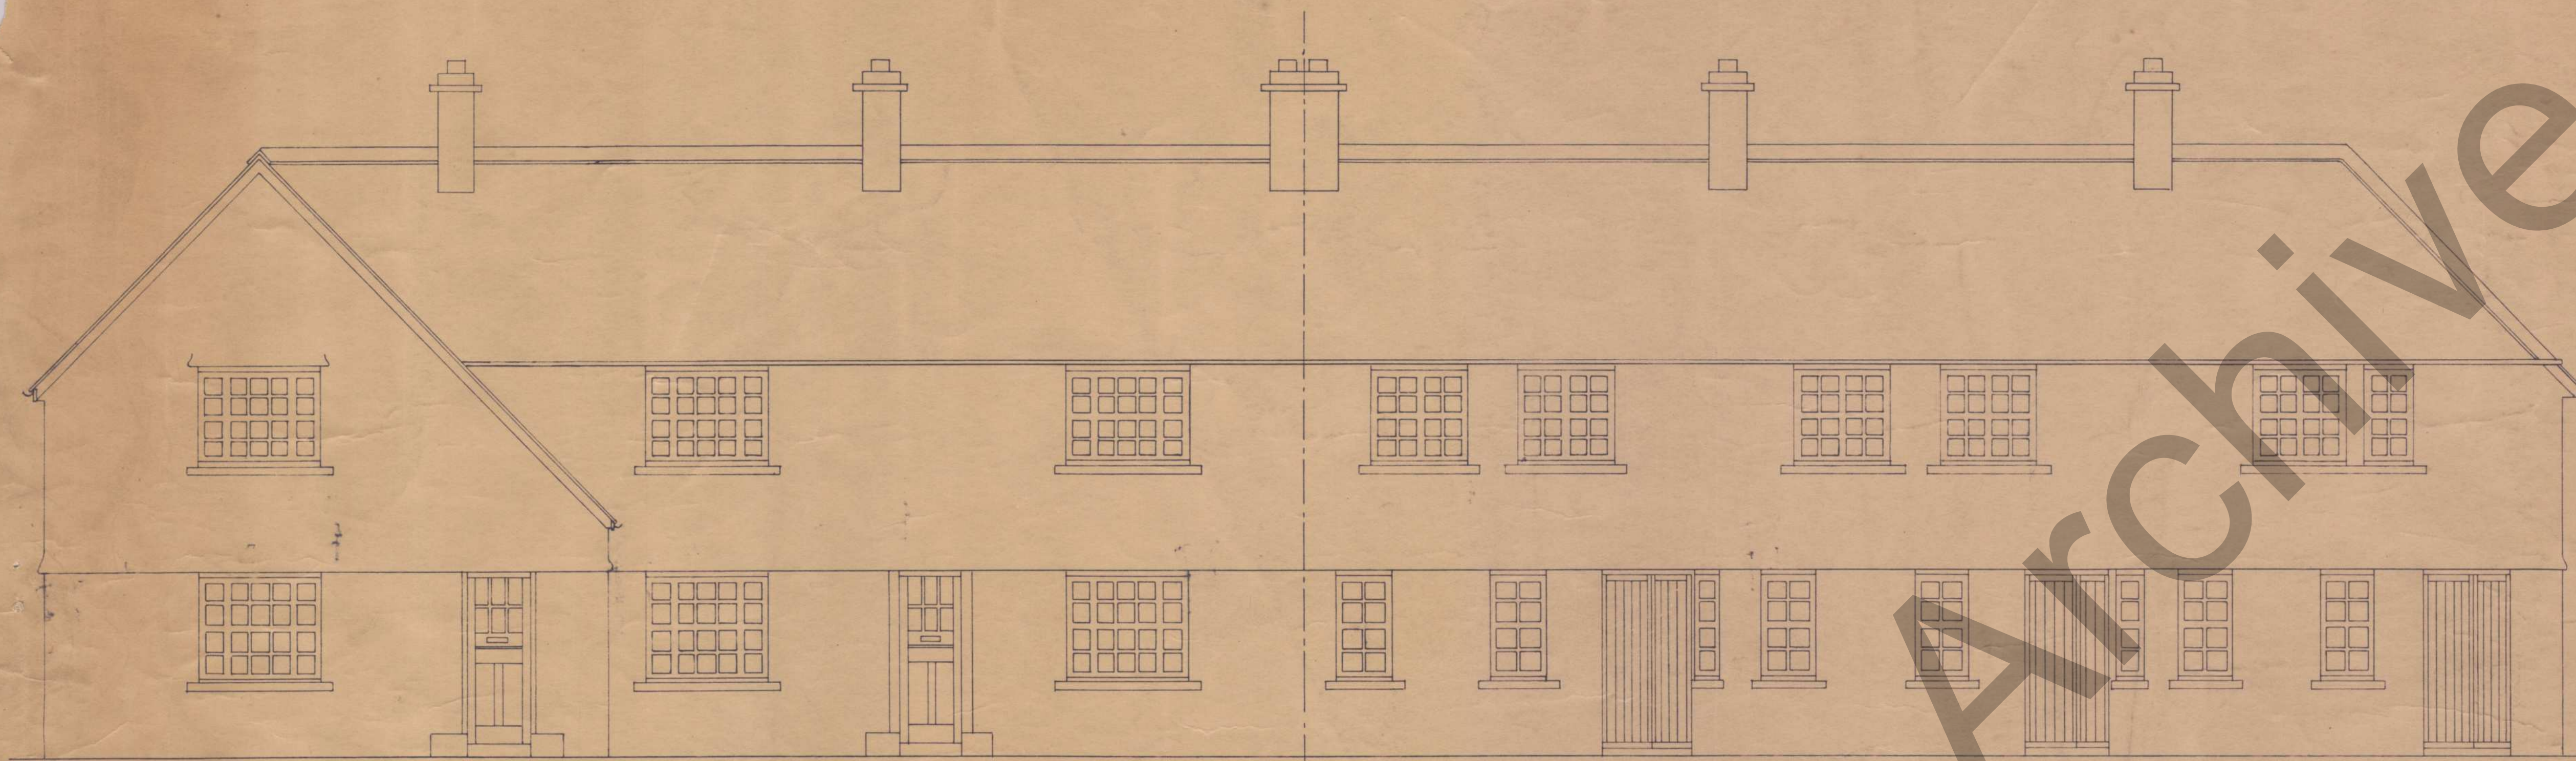


- FRONT ELEVATION -

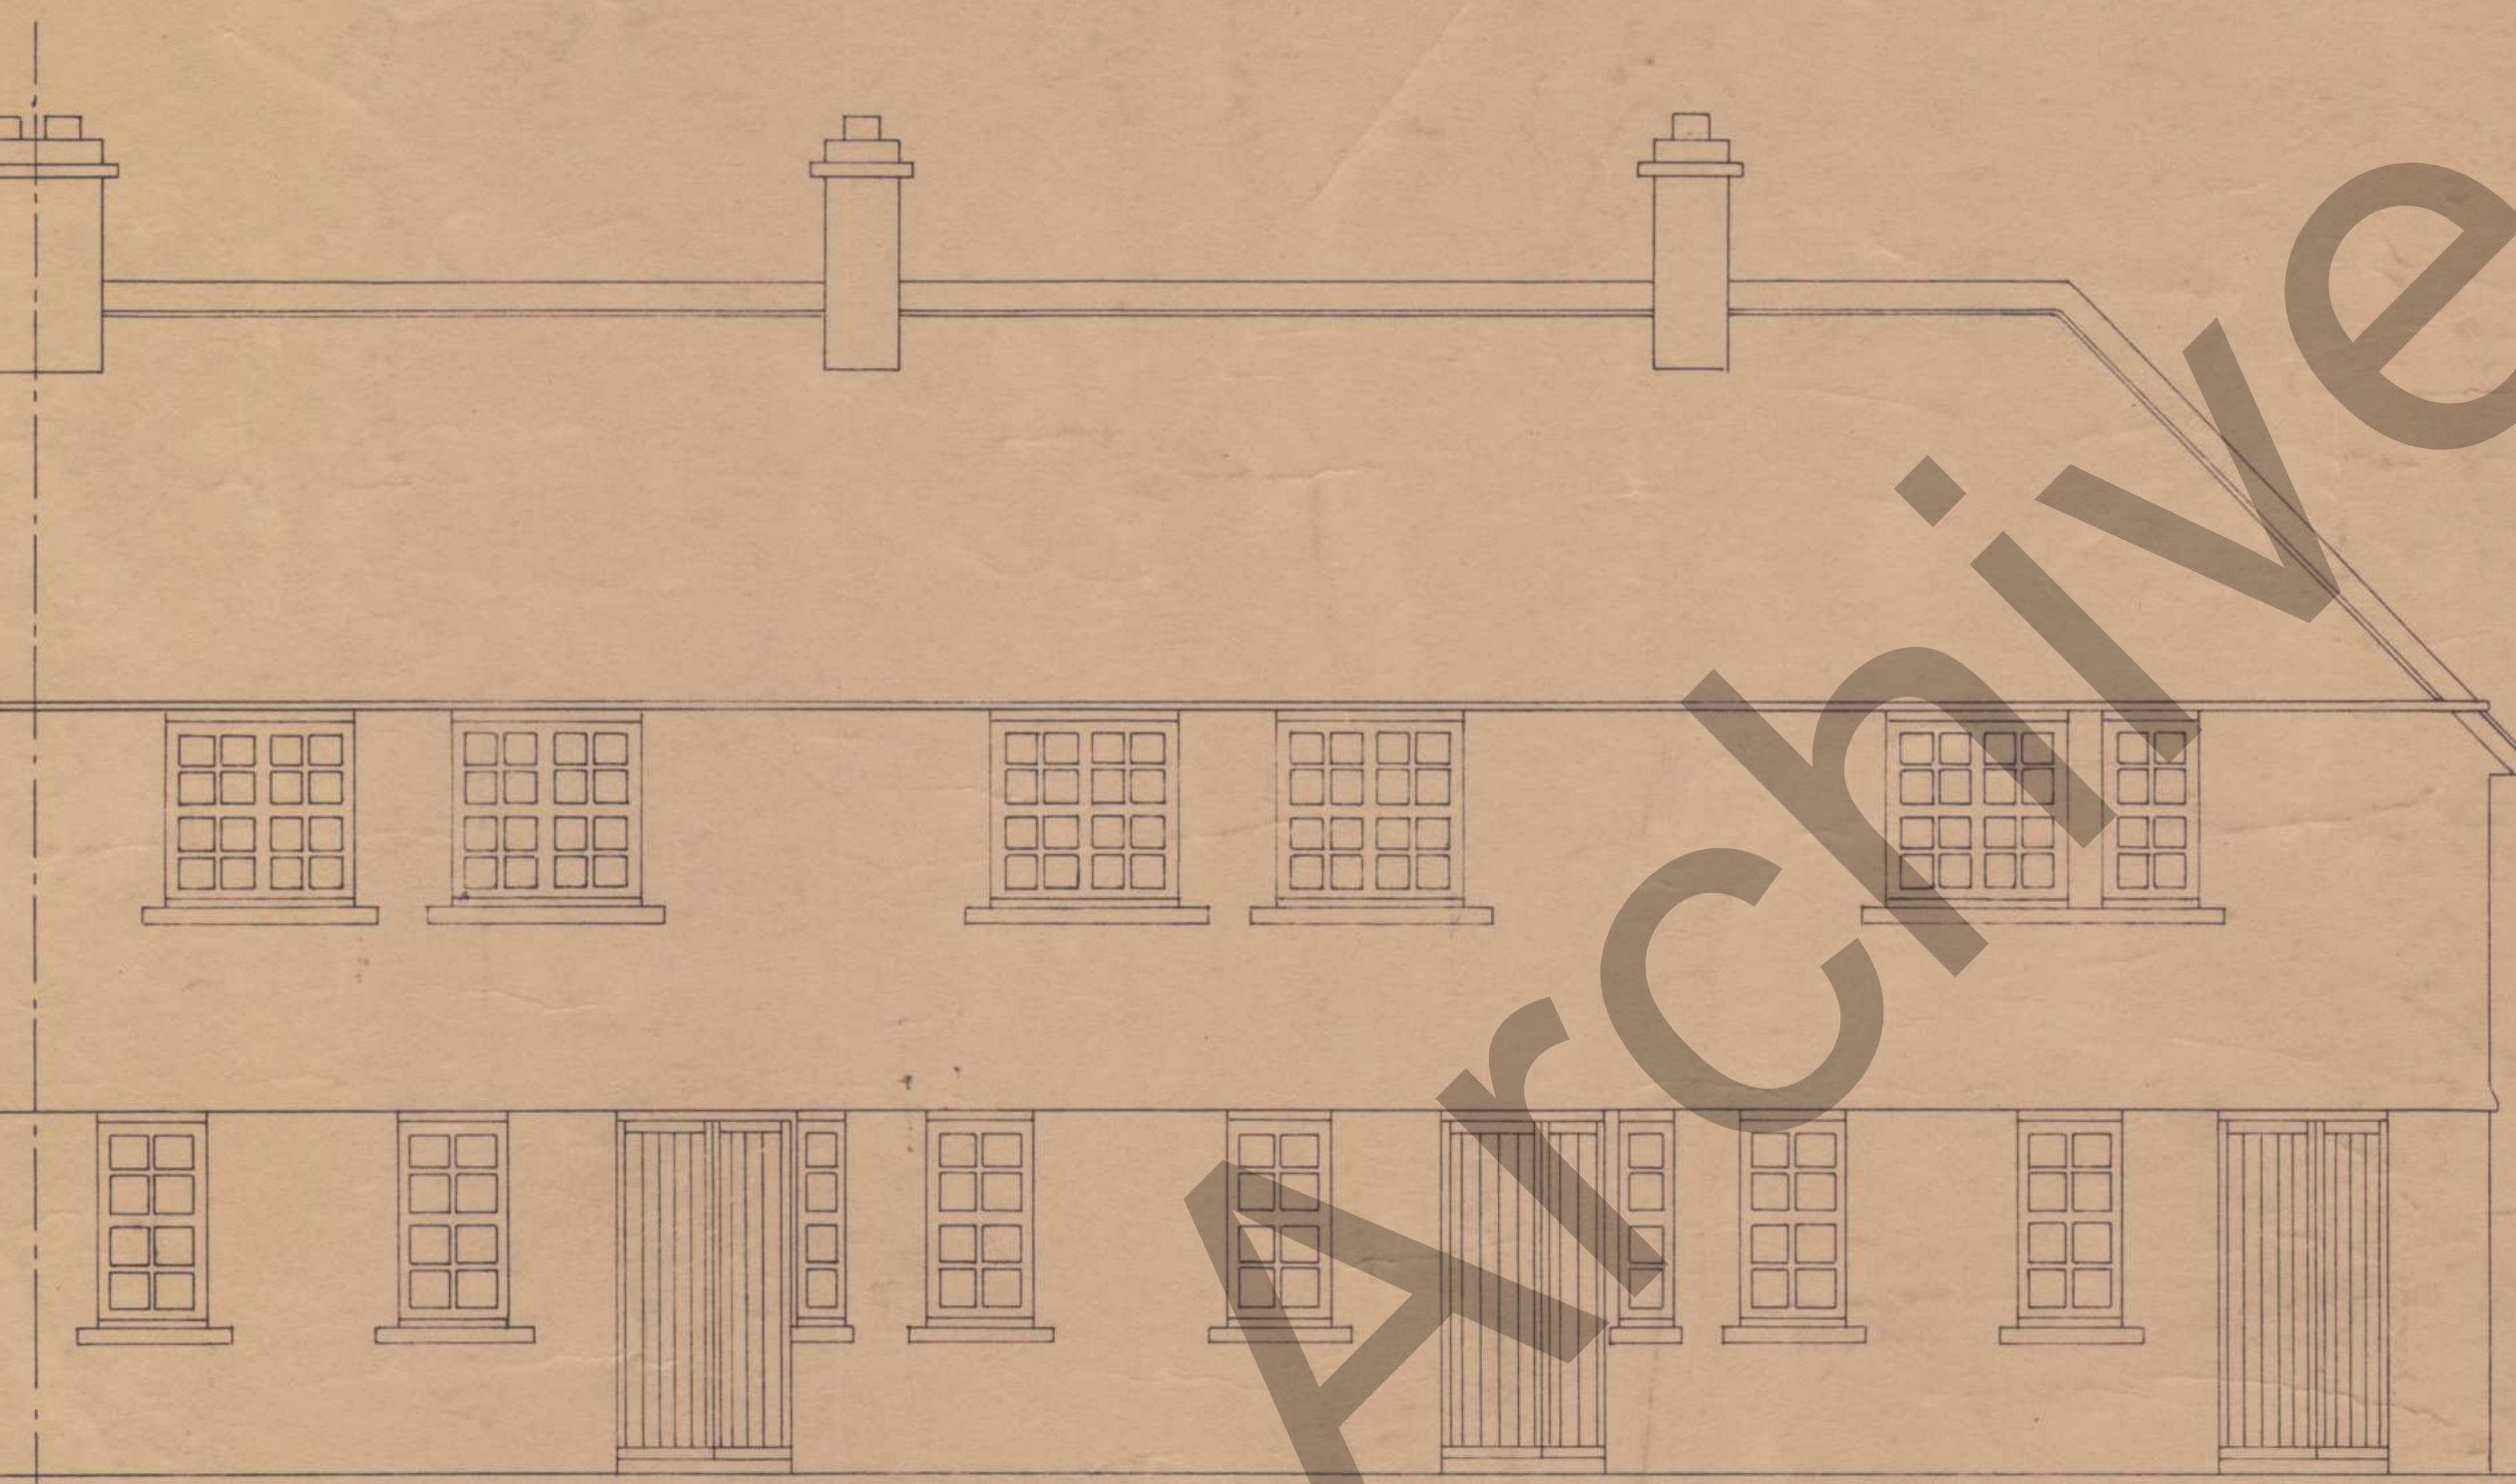


- BACK ELEVATION -

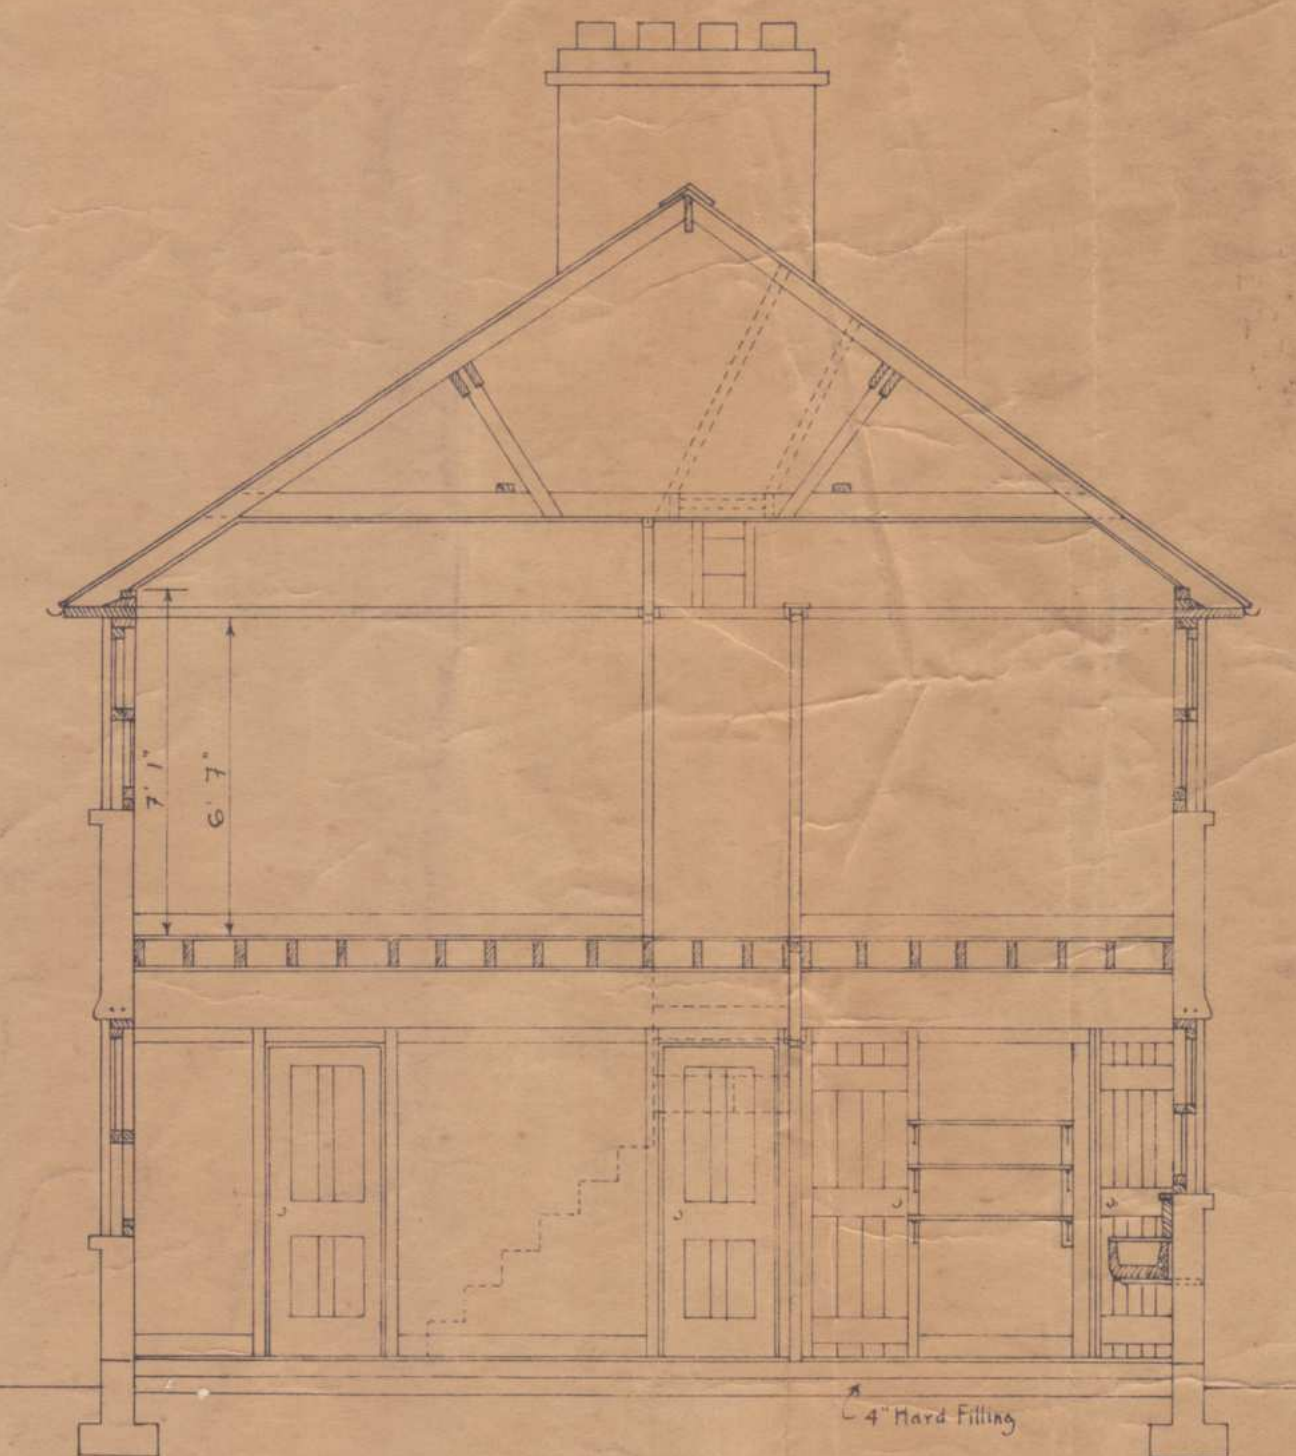


- SECTION -

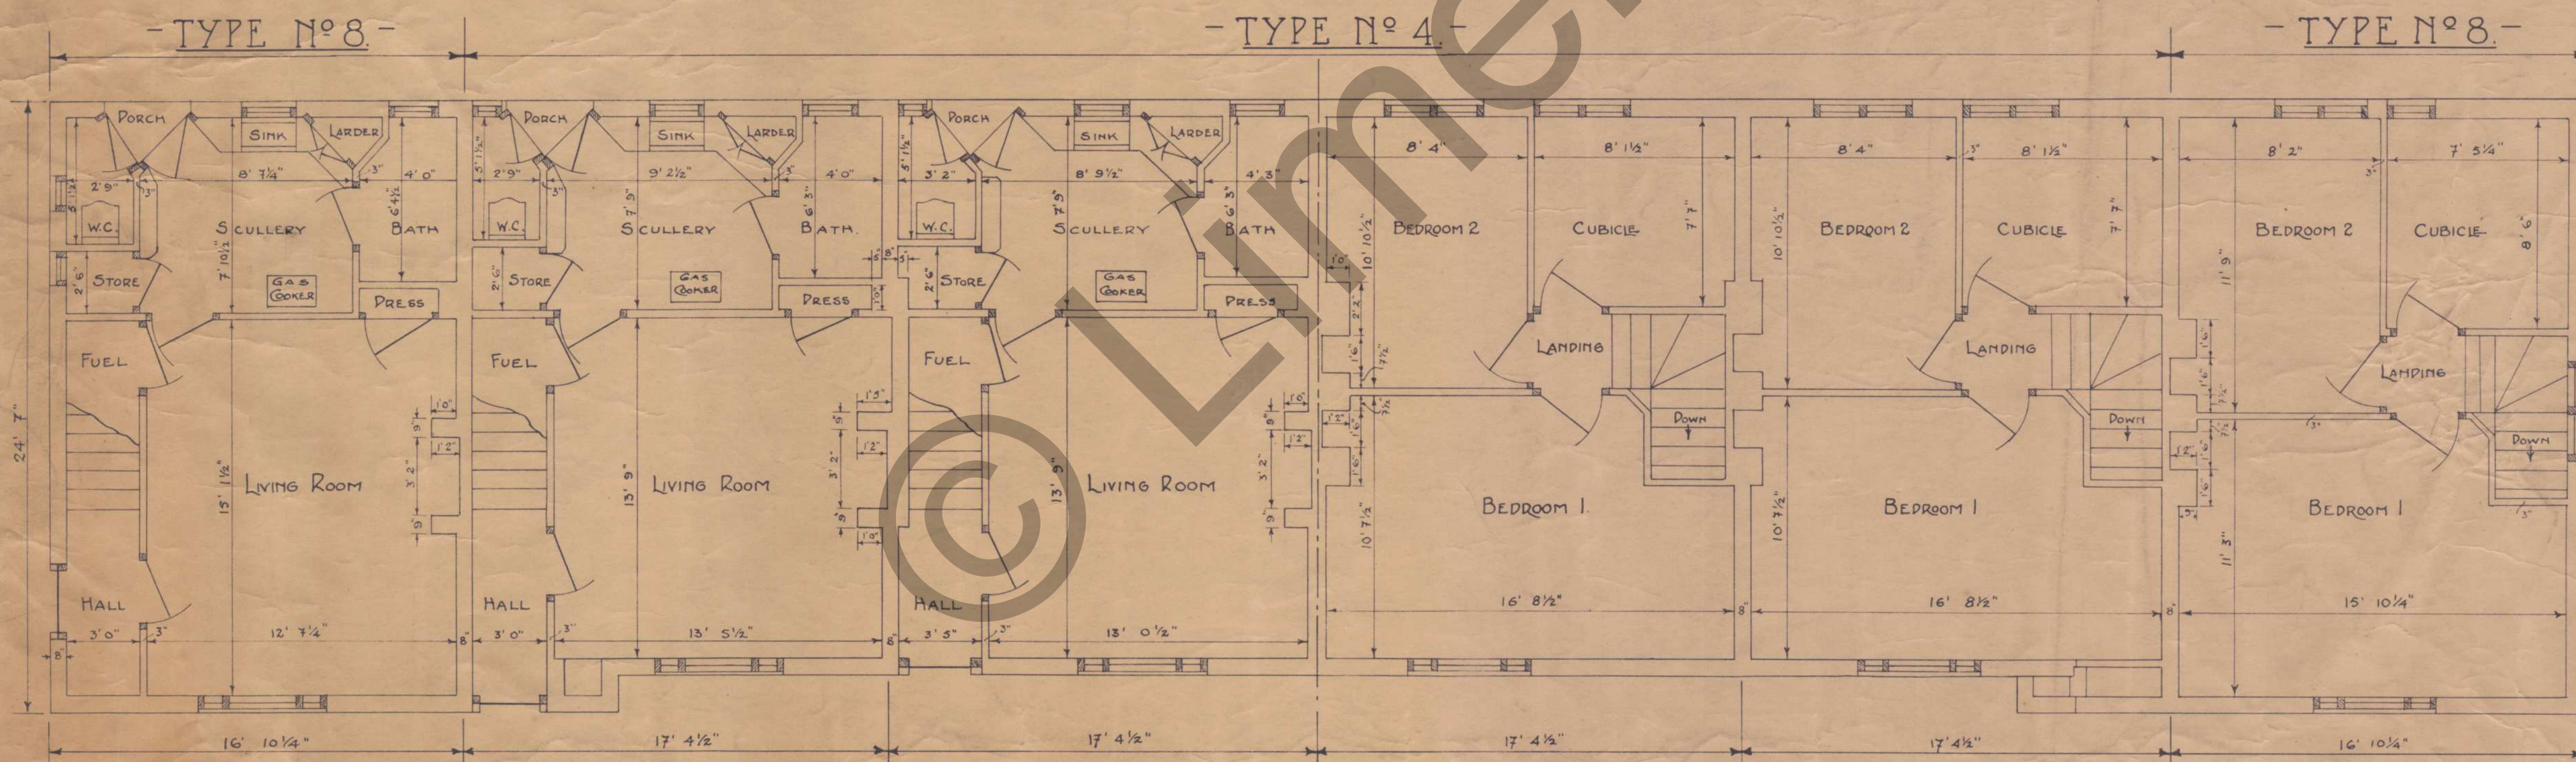

- GROUND FLOOR PLAN -

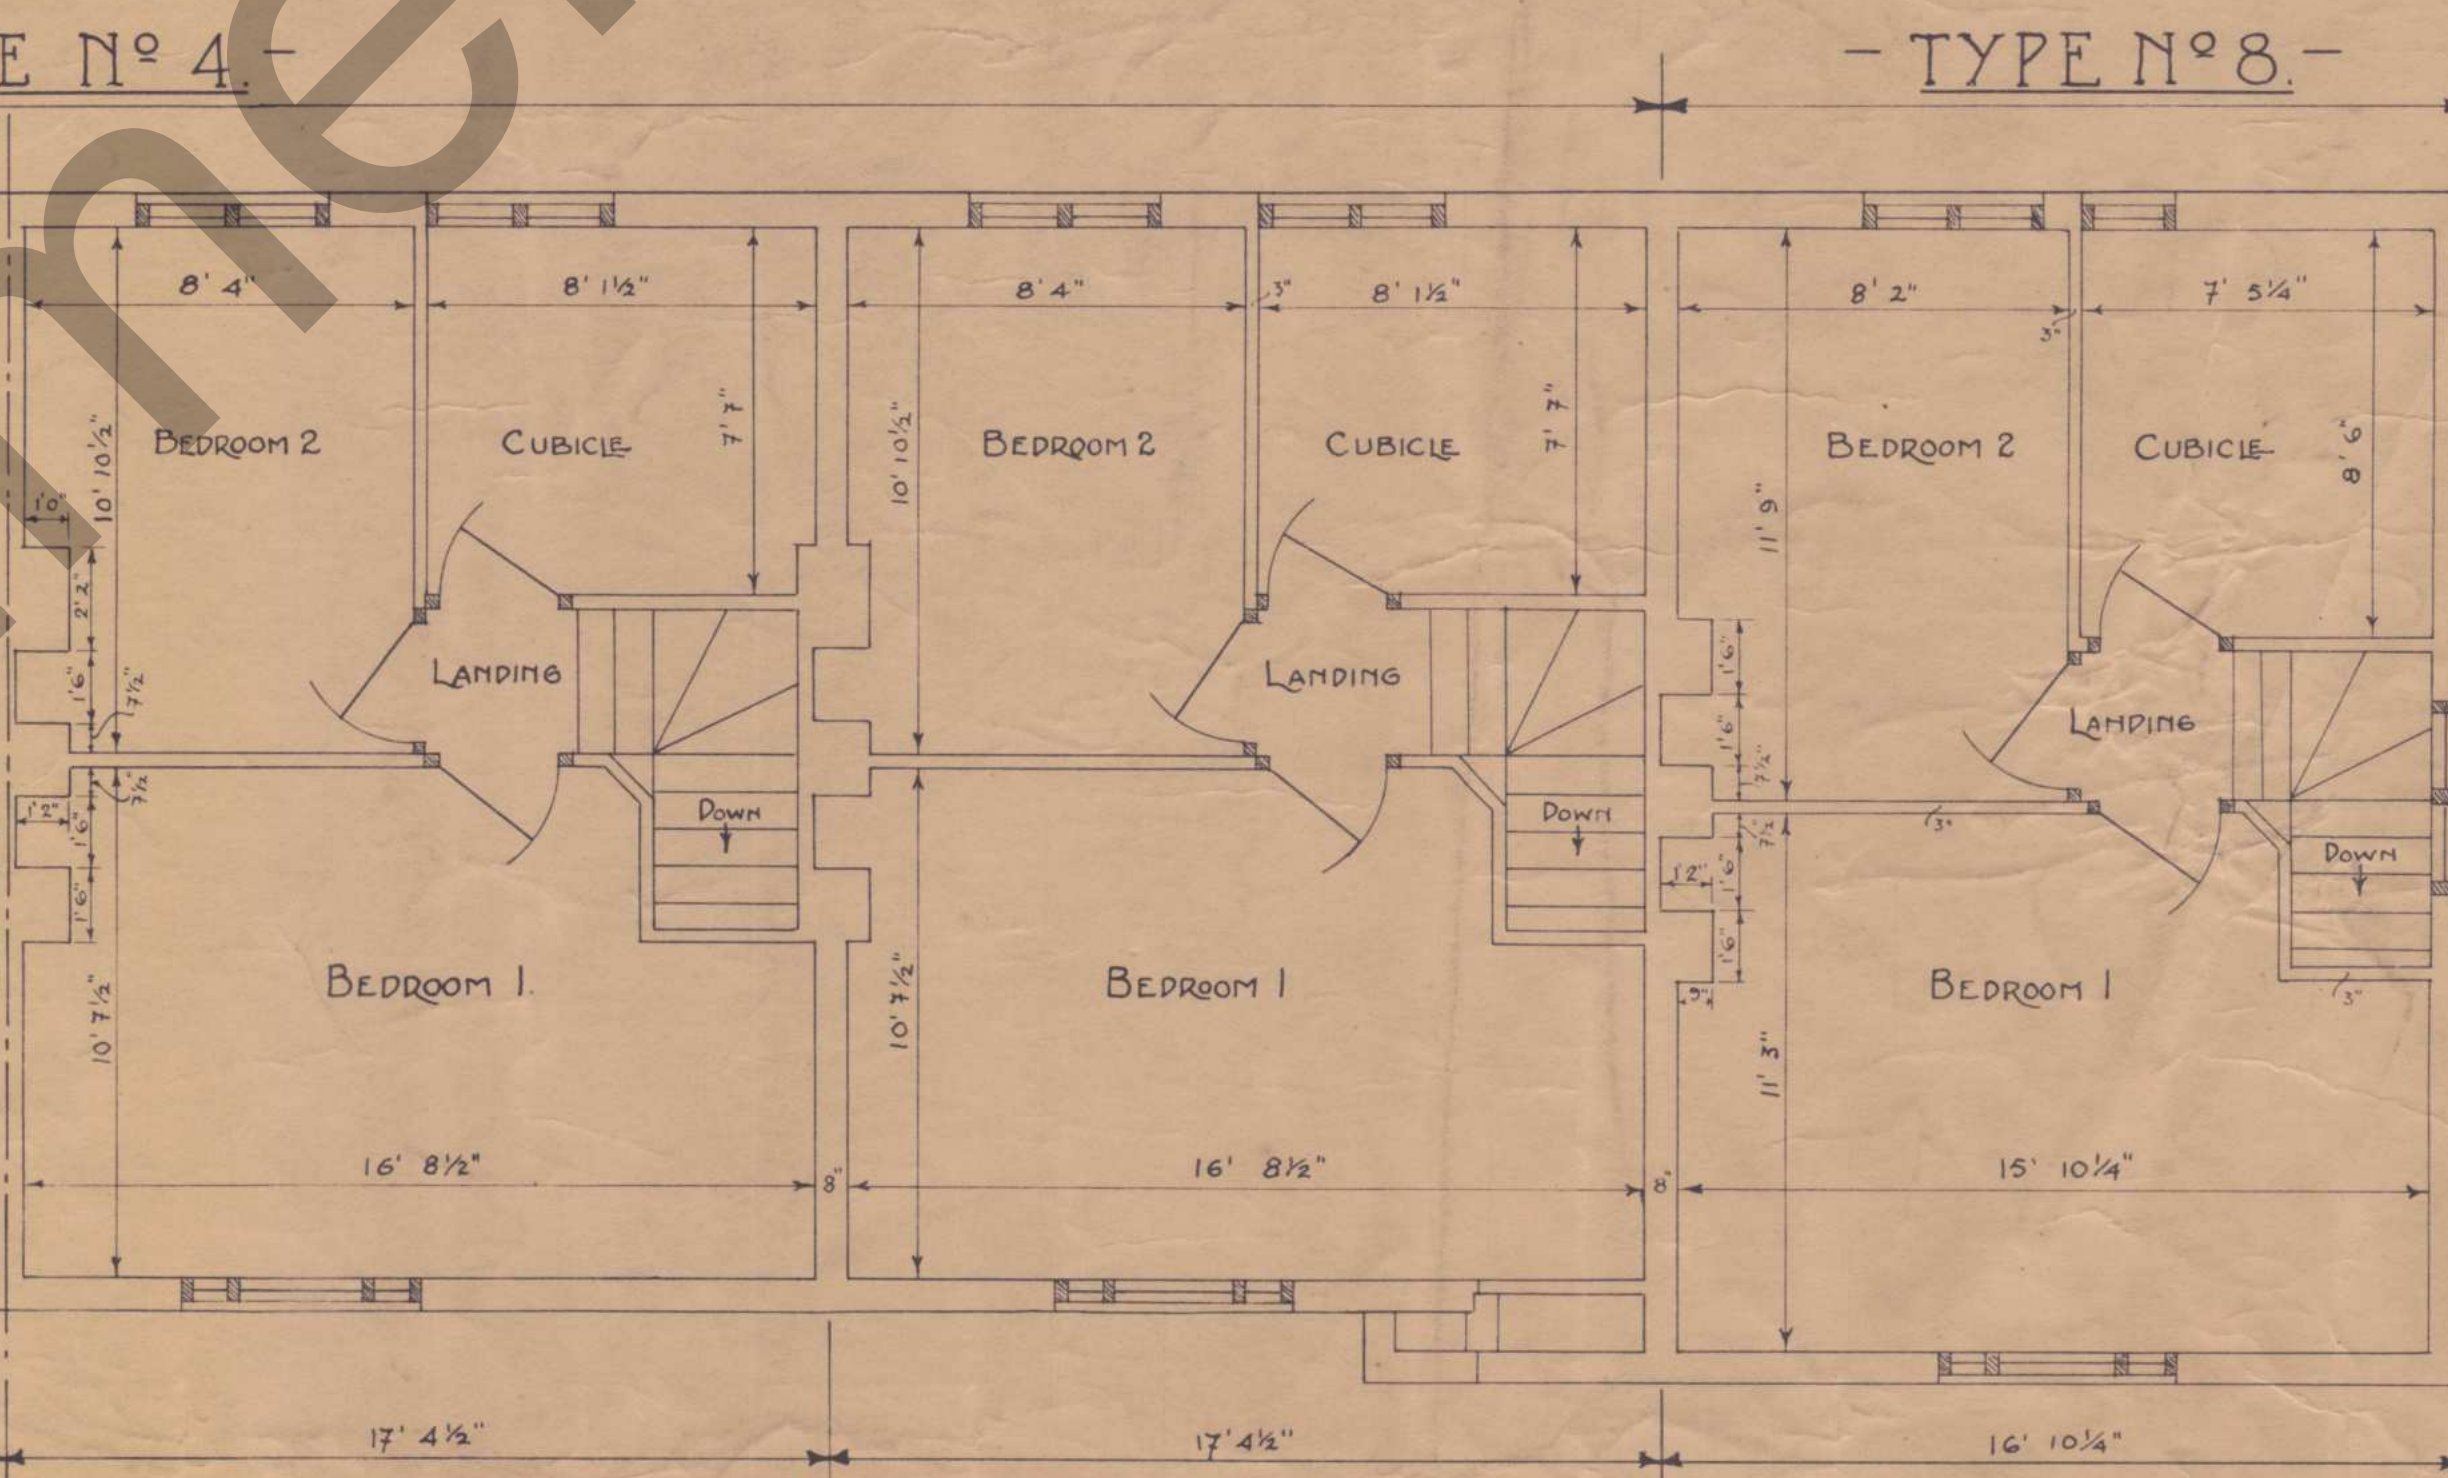

- FIRST FLOOR PLAN -

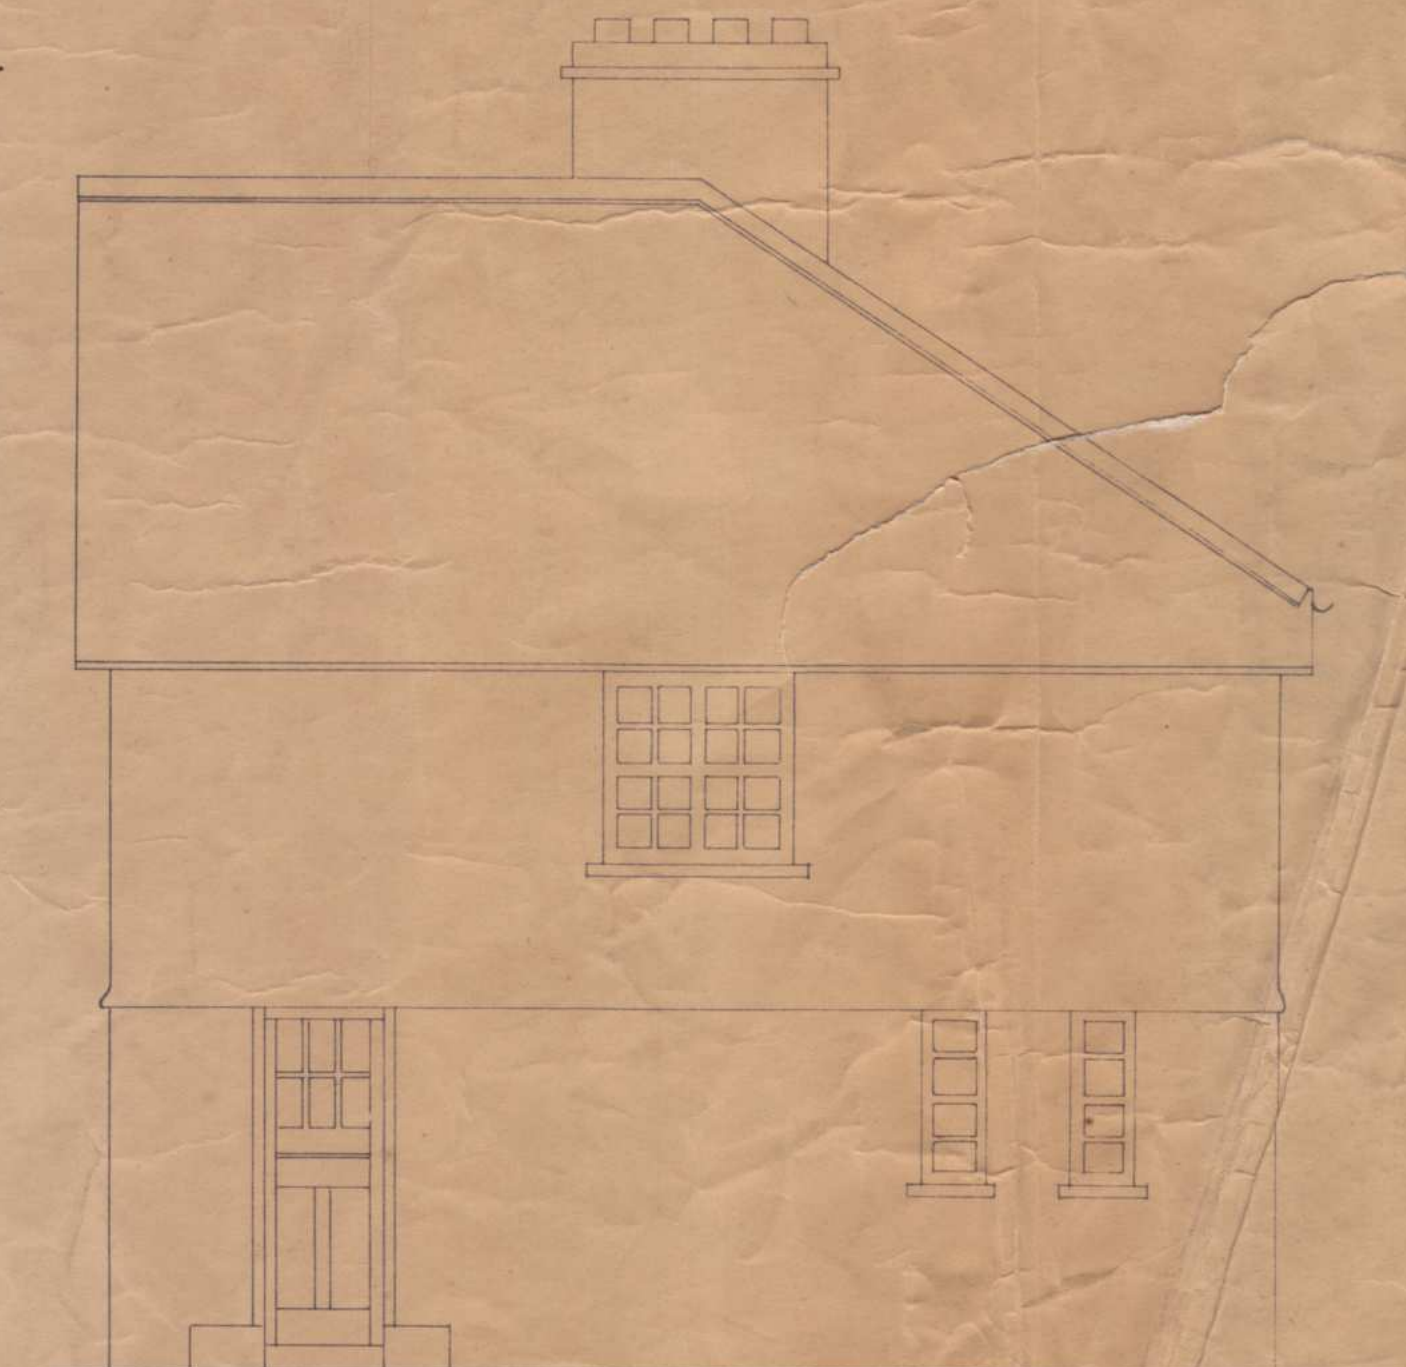

- END ELEVATION -

C. Stanton B.E.
CITY SURVEYOR.