


LUG/HC/114

Dwellings: proposed: to: be: erected: for: Alderman: P: M: C: McDonnell; High: Sheriff; at: Garryowen; Limerick.

Commissioning Drawing Engineers  
8/6/91  
28 Dec 1900  
Surveyor: J. H. Smith

—1903—

Scale: 4:feet:to:an:Inch

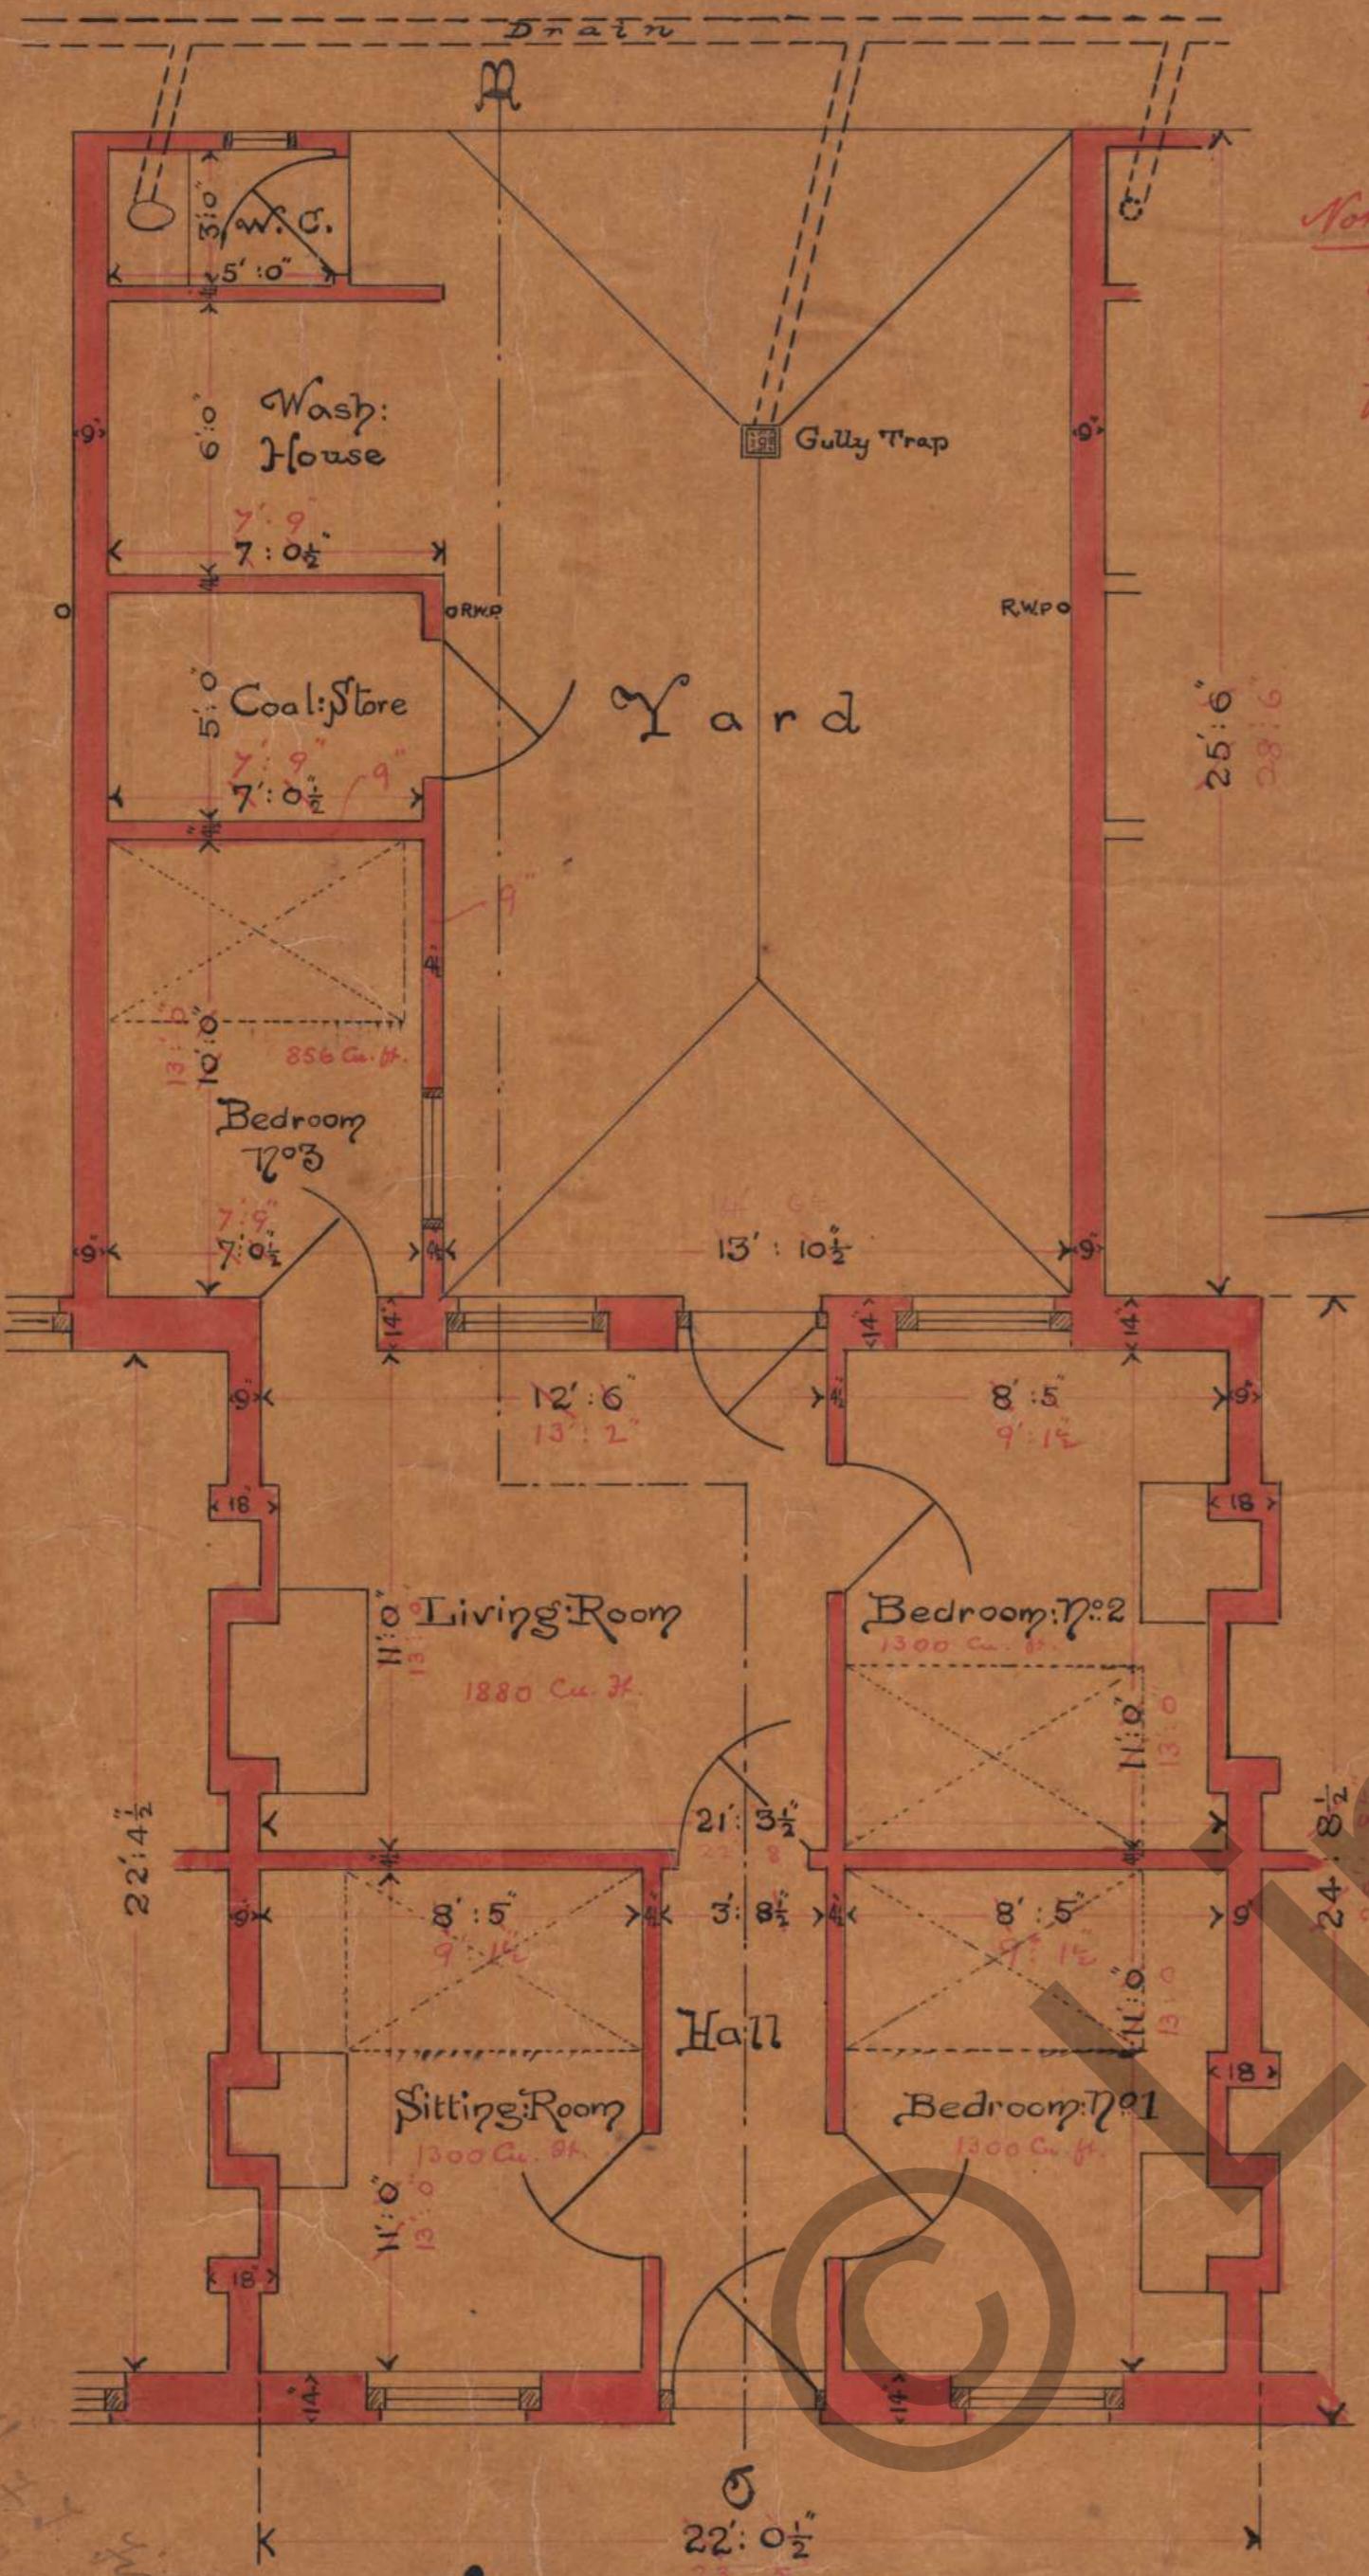

Note. The Cottages are to be increased in size according to the dimensions figured in red on Plan.



23/03

23/03