

L/WW/815





Limerick Corporation Water Works.

Rheboque.

William & Robert C. and Sons
City Surveyors



This reservoir was made
by the Waterworks Co before the
works were purchased by the
Corporation

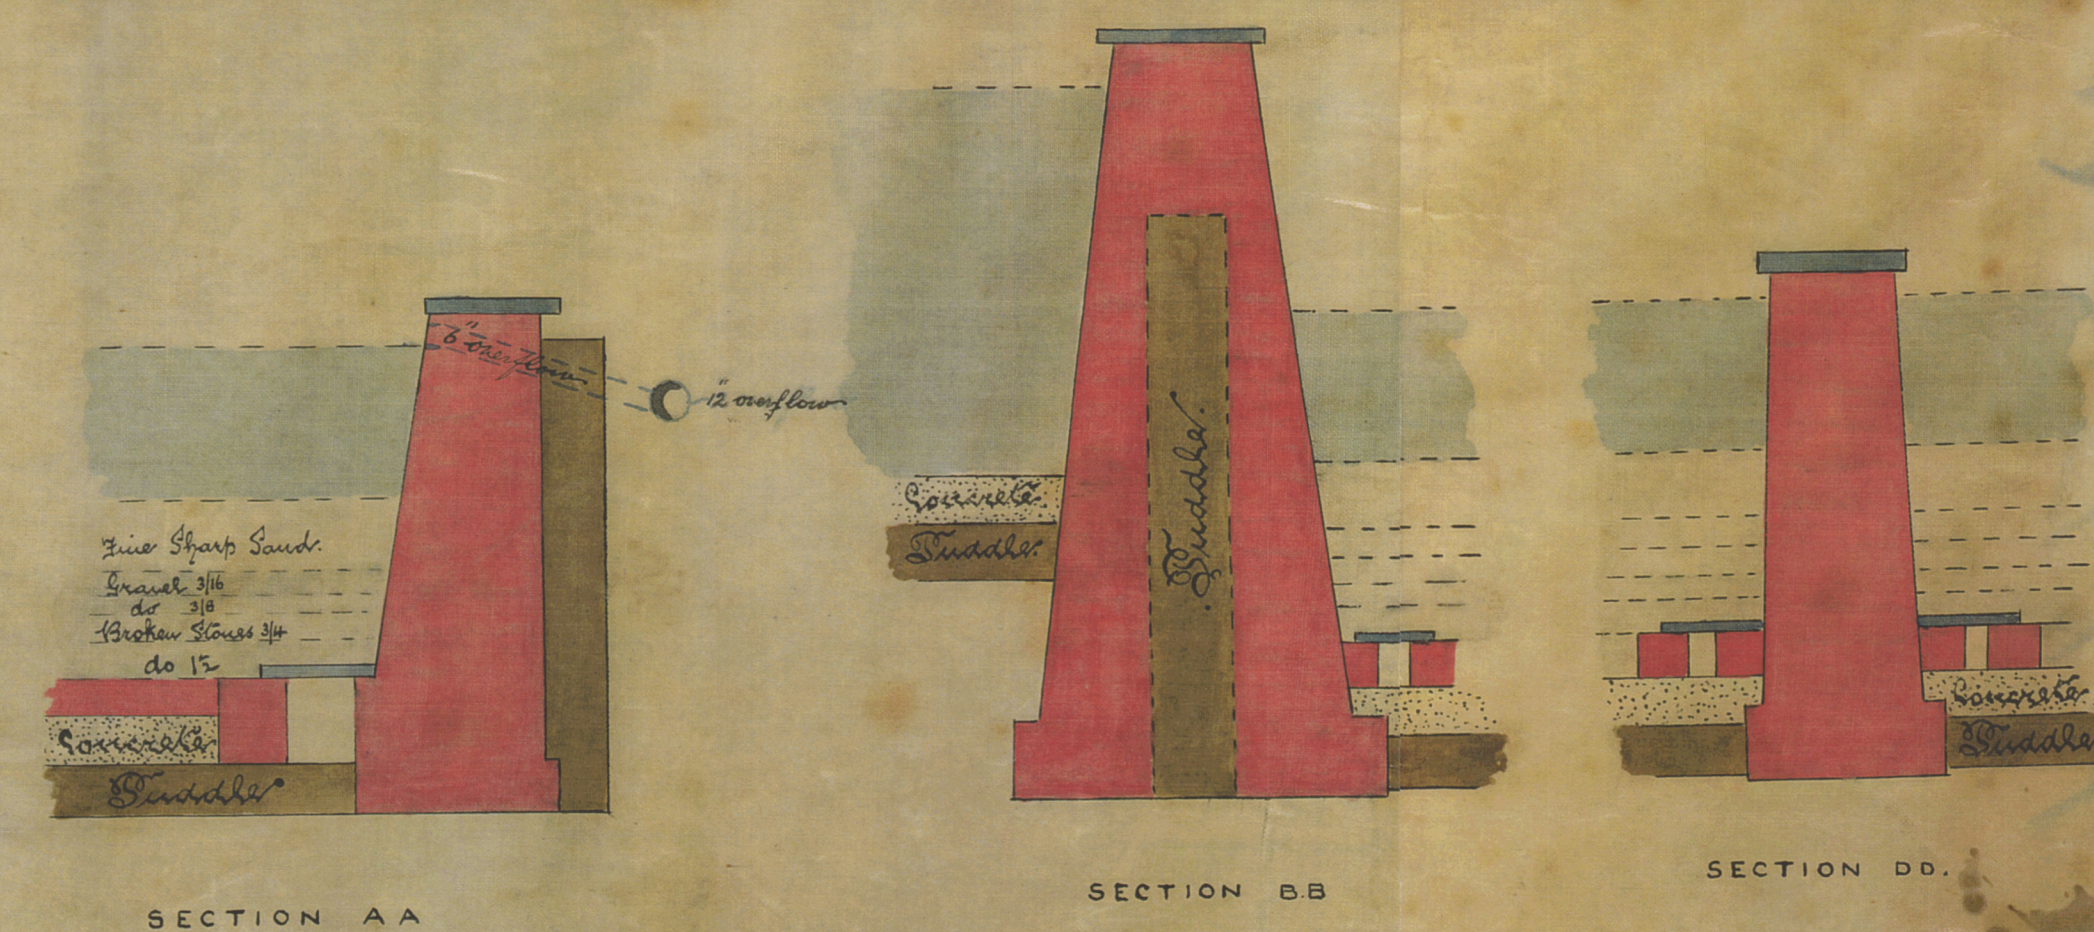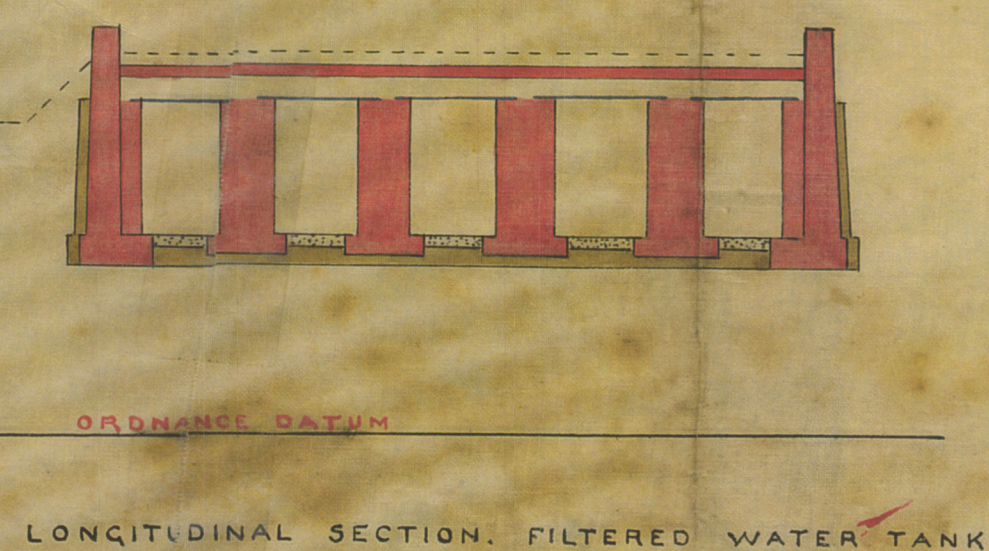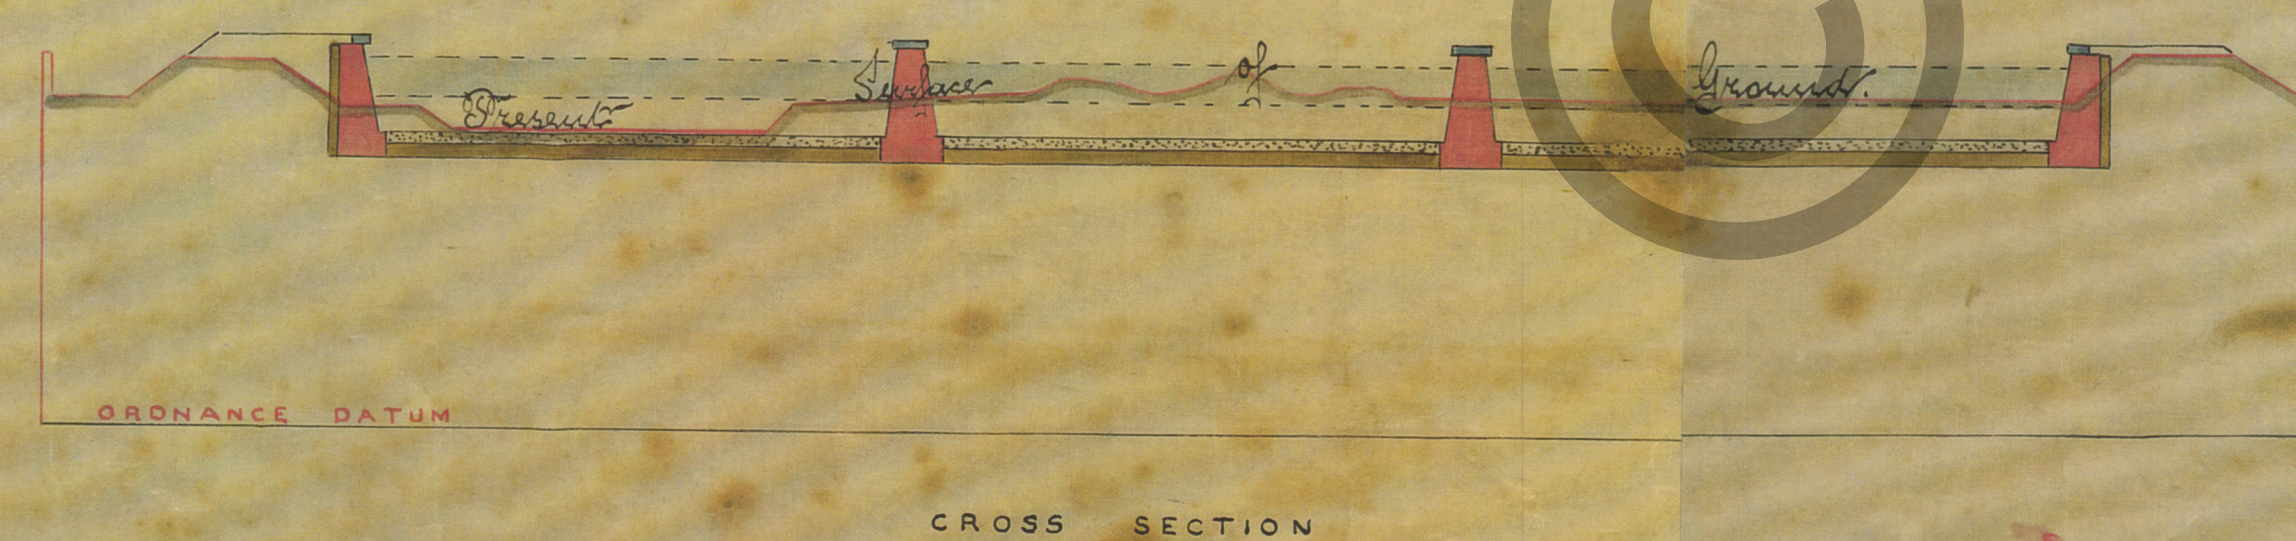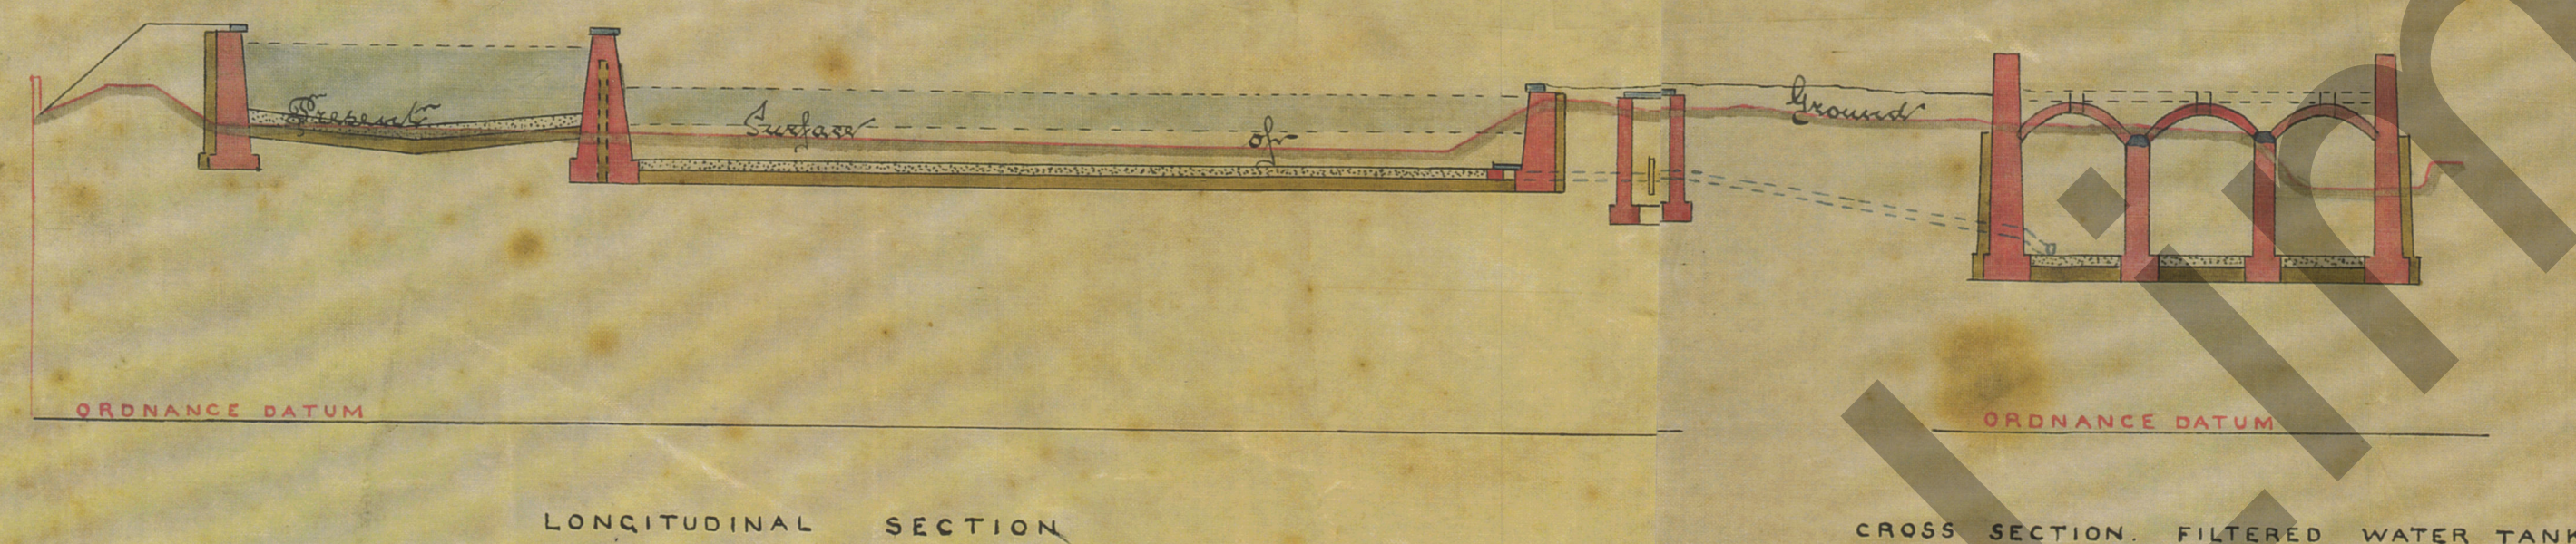

Scale 20 feet to one inch