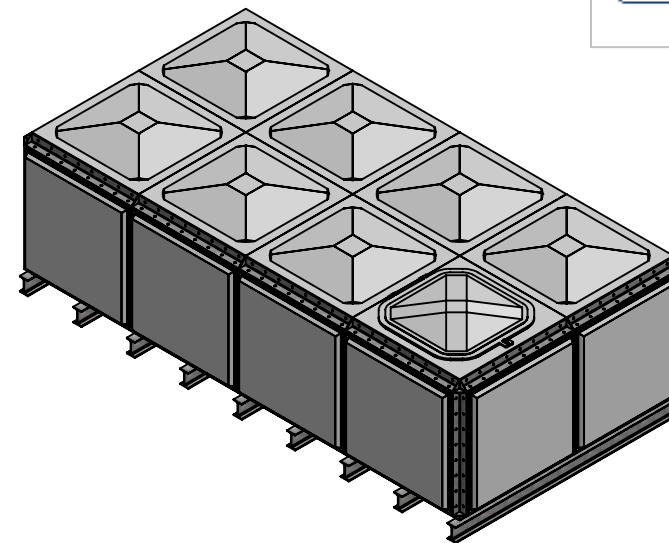
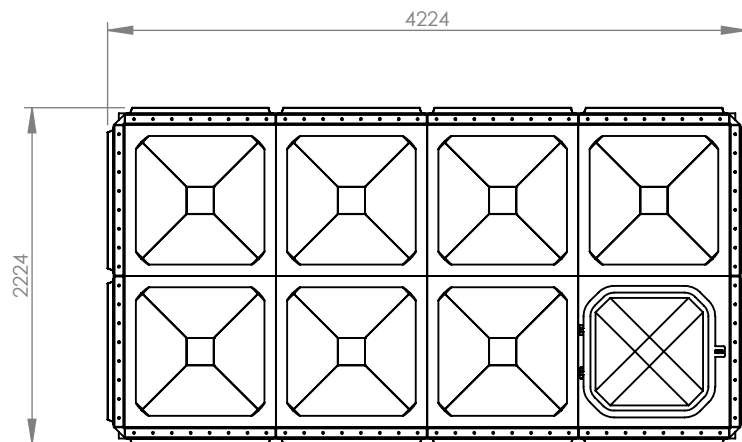


TITLE			NOTE: Purewater sectional tanks must be fully supported on a flat, level & continuous foundation which provides structural support to the tank when full to maximum capacity. It is essential that the installer and/or user refers to the conditions of the installation document prior to the installation of the tank. Under no circumstances should any part of the tank structure be used to provide support to pipework and/or any ancillary items.	DESCRIPTION: PW.4x2x.1TIF Sectional cold water storage tank c/w access manway to provide an AG Air gap.	DATE		VERSION		NOTES		TANK SPECIFICATION :							
PW.4x2x1.TIF.AG					24/01/2023		A		FIRST ISSUE									
DRAWN BY N.Amechi					DATE 30/01/2023								INTERNAL DIMENSIONS				4150 x 2150 x 1150mm	
													EXTERNAL DIMENSIONS				4224 x 2234 x 1351mm	
													NOM. CAPACITY				10,260 litres	
													INSULATION THICKNESS				38mm	
													MATERIAL				Hot press moulded GRP	
CUSTOMER CUSTOMER					ALL DIMENSIONS +/- 5mm UNLESS OTHERWISE STATED		A4		ALL DIMENSIONS IN MM - DO NOT SCALE								SCALE:1:50	