

2575 - External Width

7075 - External Length



Sloped Roof

3200 - External Height

Louvered vent

1800 - Door Opening

2000 - Door Opening

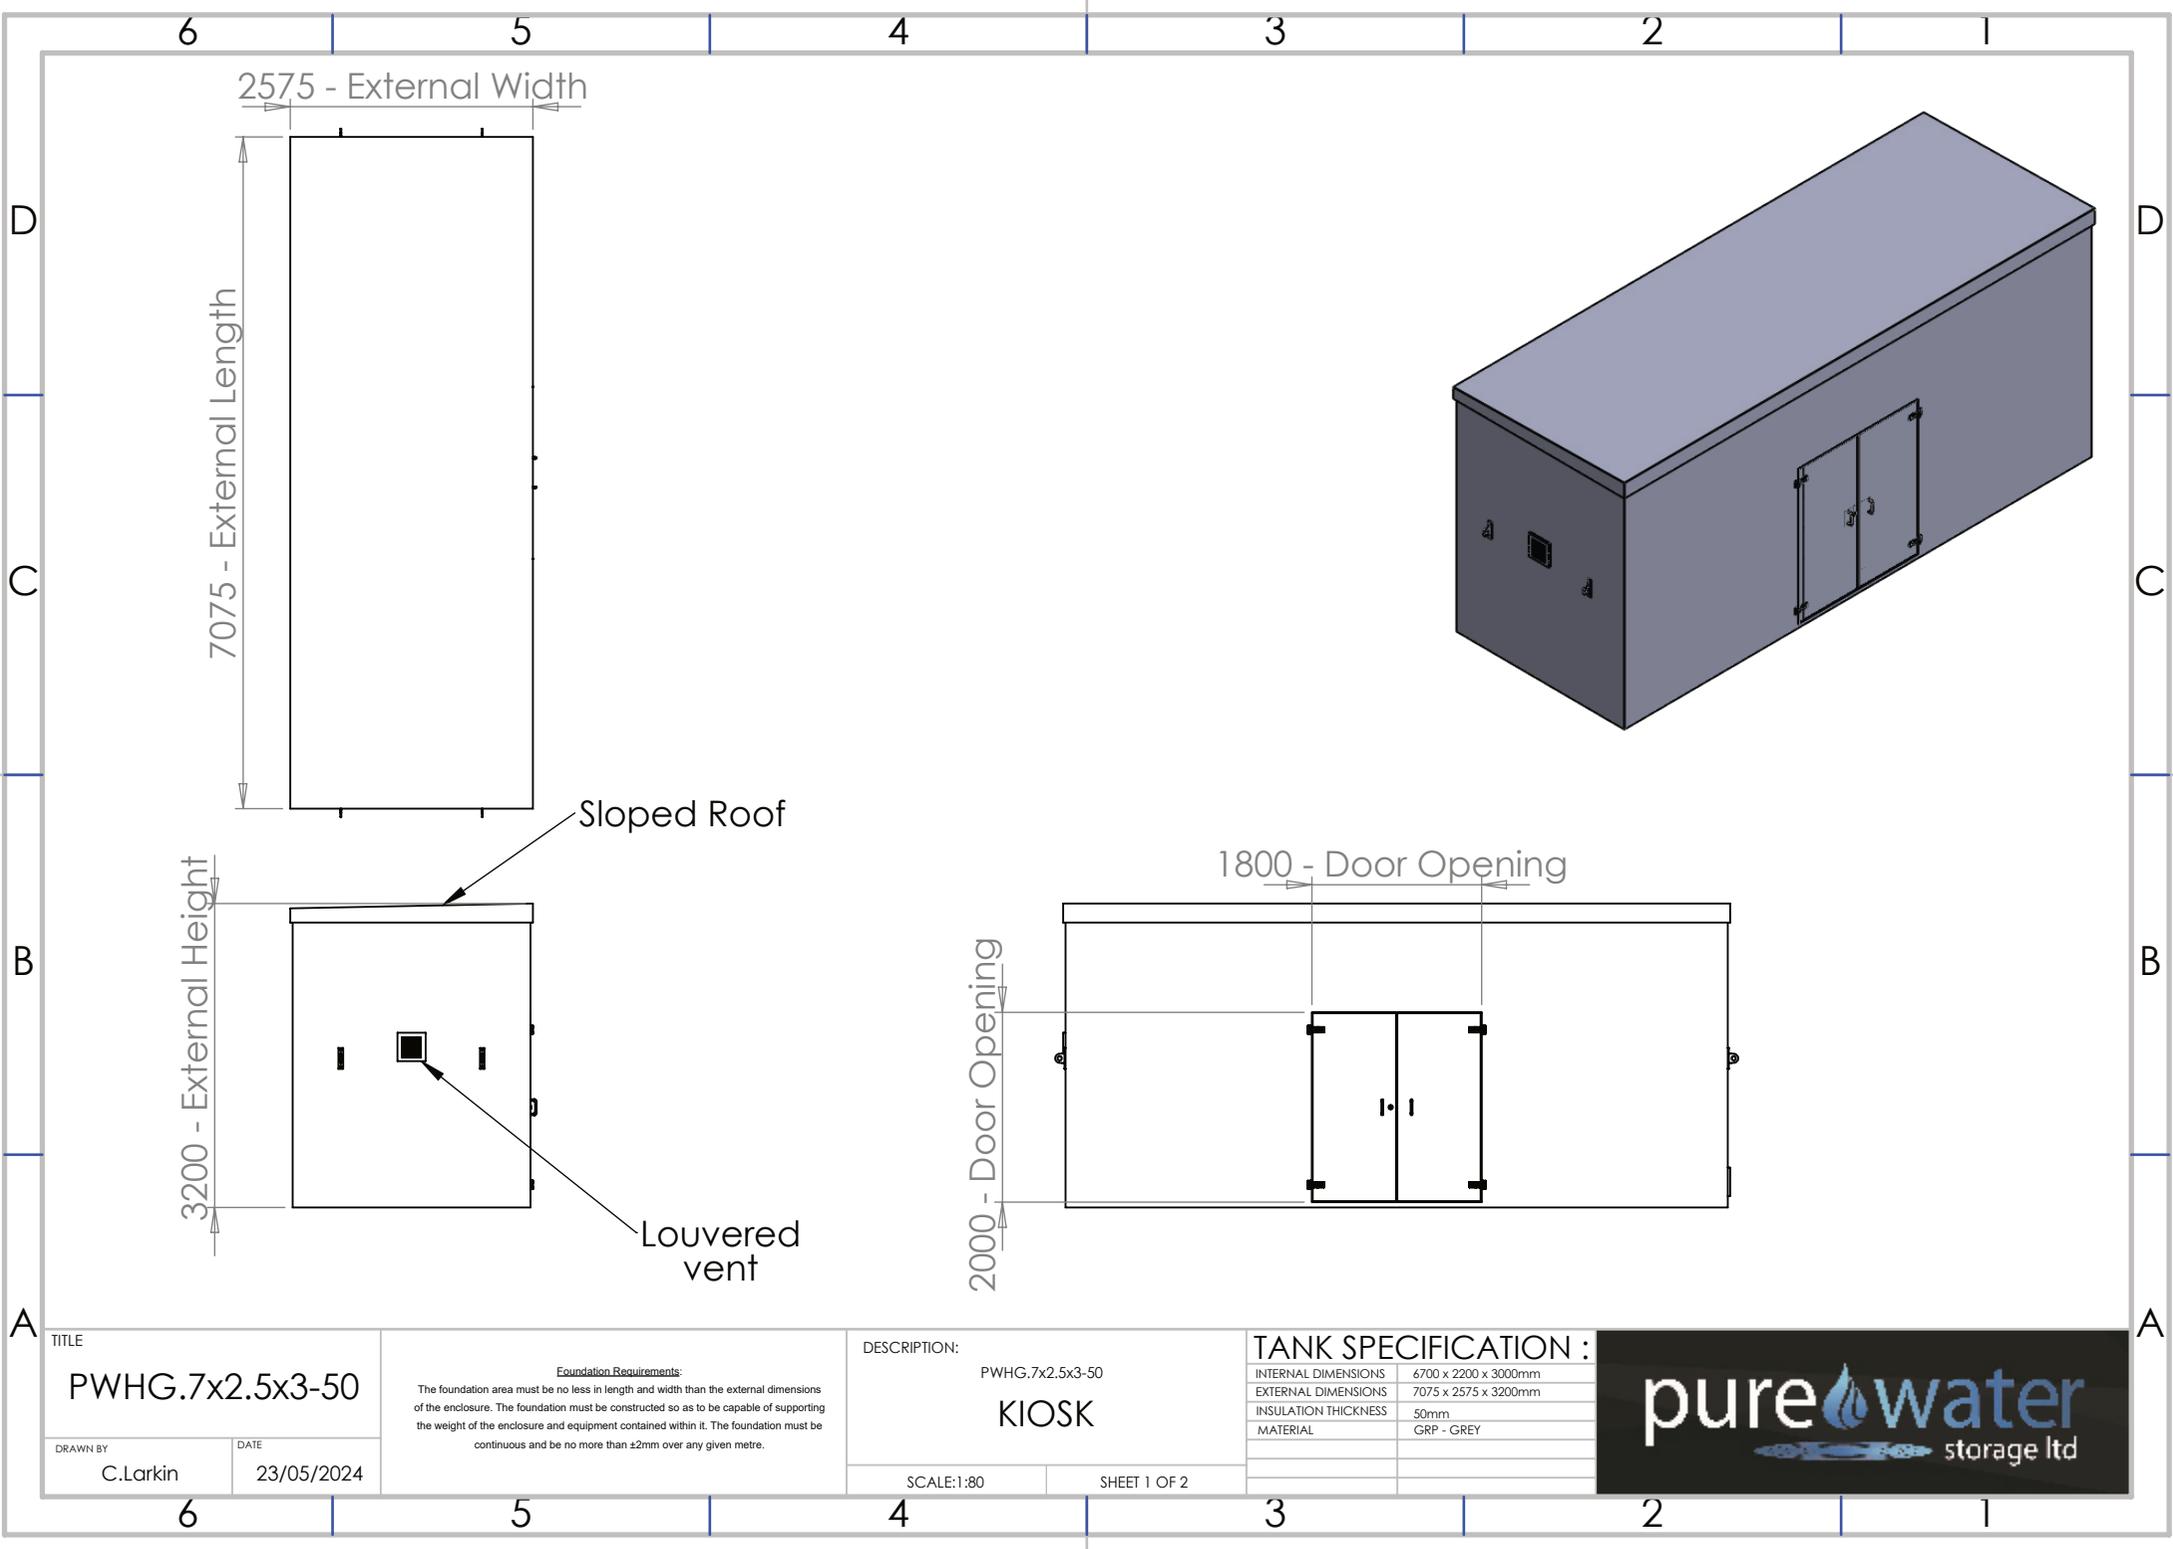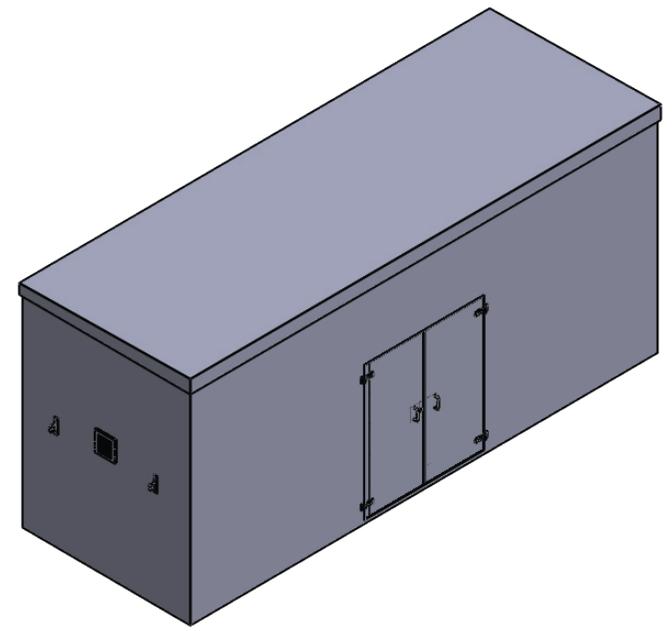

TITLE	
PWHG.7x2.5x3-50	
DRAWN BY	DATE
C.Larkin	23/05/2024

Foundation Requirements:
 The foundation area must be no less in length and width than the external dimensions of the enclosure. The foundation must be constructed so as to be capable of supporting the weight of the enclosure and equipment contained within it. The foundation must be continuous and be no more than ±2mm over any given metre.



DESCRIPTION:	
PWHG.7x2.5x3-50	
KIOSK	
SCALE:1:80	SHEET 1 OF 2

TANK SPECIFICATION :	
INTERNAL DIMENSIONS	6700 x 2200 x 3000mm
EXTERNAL DIMENSIONS	7075 x 2575 x 3200mm
INSULATION THICKNESS	50mm
MATERIAL	GRP - GREY




2575 - External Width

7075 - External Length

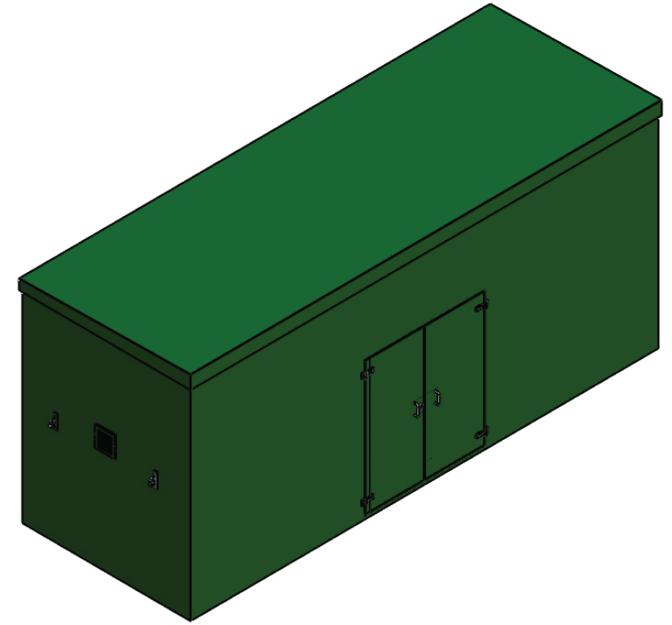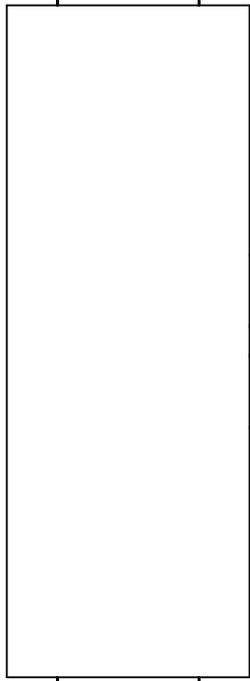


Sloped Roof

3200 - External Height

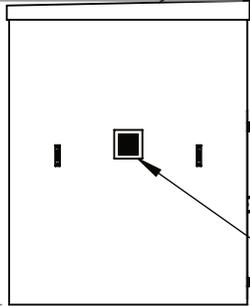

Louvered vent

1800 - Door Opening

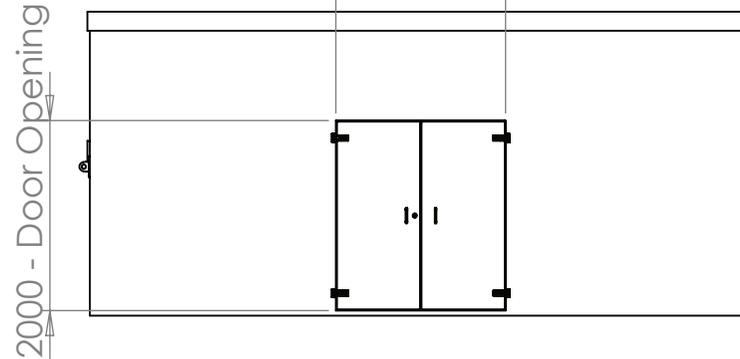

TITLE
PWHG.7x2.5x3-50

DRAWN BY: C.Larkin
DATE: 23/05/2024

Foundation Requirements:
The foundation area must be no less in length and width than the external dimensions of the enclosure. The foundation must be constructed so as to be capable of supporting the weight of the enclosure and equipment contained within it. The foundation must be continuous and be no more than ±2mm over any given metre.

DESCRIPTION:
PWHG.7x2.5x3-50
KIOSK

SCALE:1:80 SHEET 2 OF 2

TANK SPECIFICATION :

INTERNAL DIMENSIONS	6700 x 2200 x 3000mm
EXTERNAL DIMENSIONS	7075 x 2575 x 3200mm
INSULATION THICKNESS	50mm
MATERIAL	GRP - GREEN

