


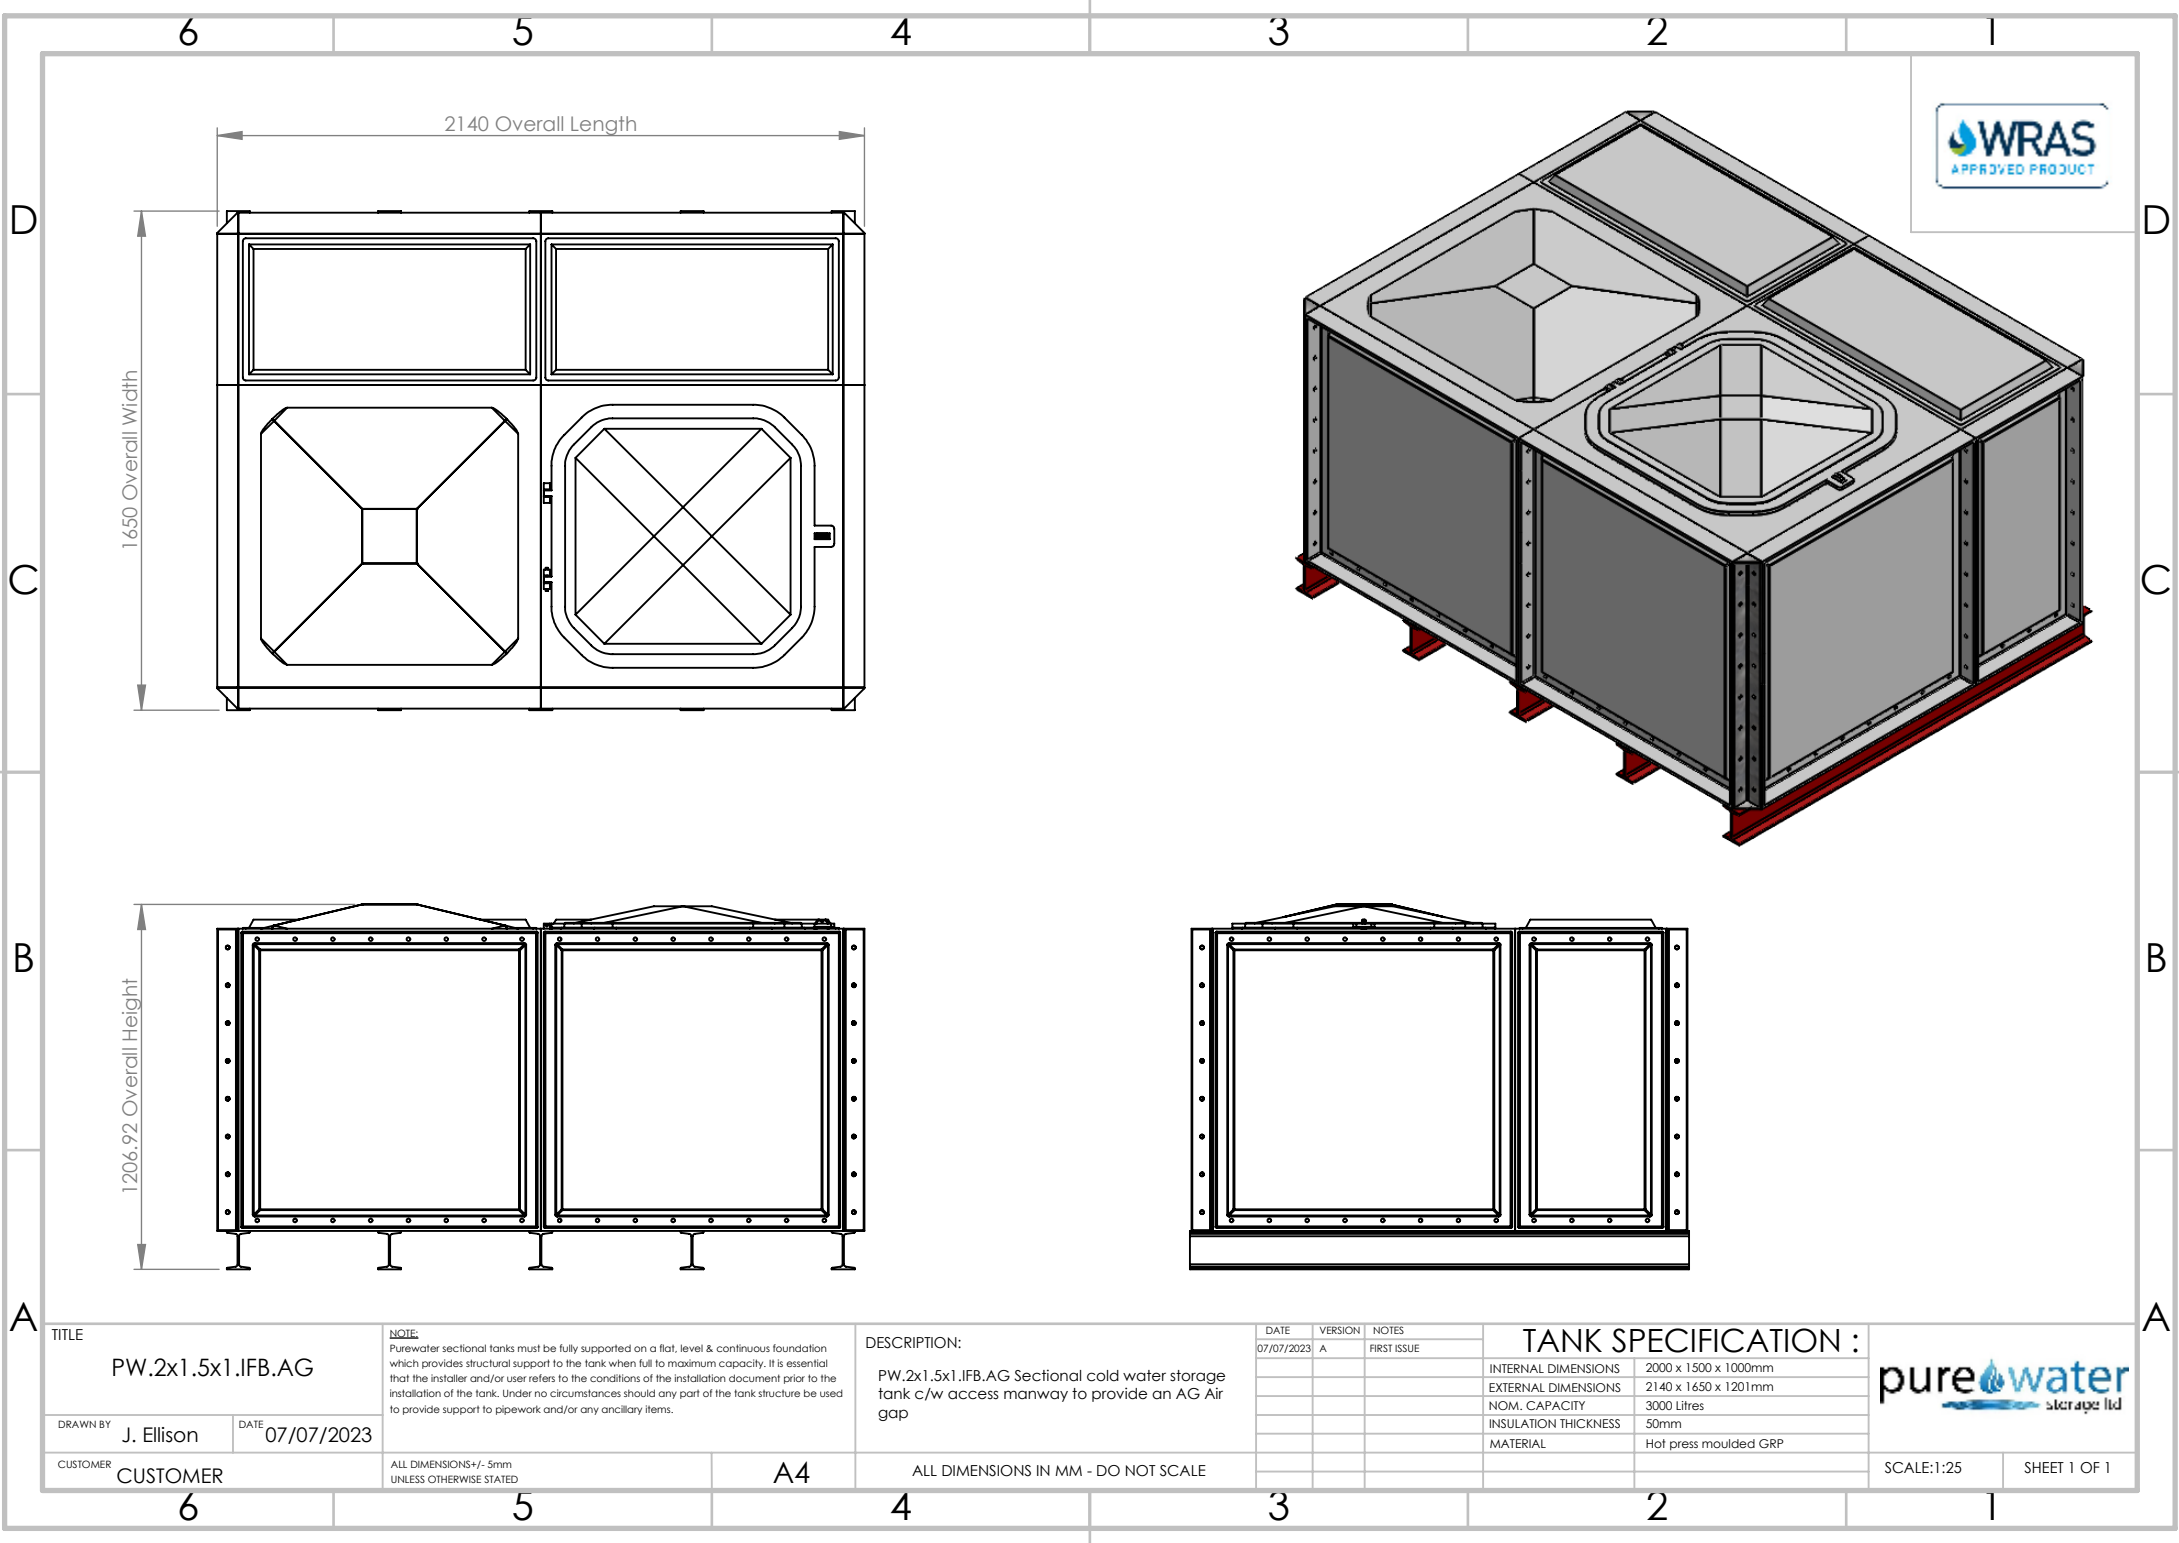

TITLE	
PW.2x1.5x1.IFB.AG	
DRAWN BY	J. Ellison
DATE	07/07/2023
CUSTOMER	CUSTOMER

NOTE	Purewater sectional tanks must be fully supported on a flat, level & continuous foundation which provides structural support to the tank when full to maximum capacity. It is essential that the installer and/or user refers to the conditions of the installation document prior to the installation of the tank. Under no circumstances should any part of the tank structure be used to provide support to pipework and/or any ancillary items.
	ALL DIMENSIONS +/- 5mm UNLESS OTHERWISE STATED

DESCRIPTION:	
PW.2x1.5x1.IFB.AG Sectional cold water storage tank c/w access manway to provide an AG Air gap	
ALL DIMENSIONS IN MM - DO NOT SCALE	

DATE	VERSION	NOTES
07/07/2023	A	FIRST ISSUE

TANK SPECIFICATION :	
INTERNAL DIMENSIONS	2000 x 1500 x 1000mm
EXTERNAL DIMENSIONS	2140 x 1650 x 1201mm
NOM. CAPACITY	3000 Litres
INSULATION THICKNESS	50mm
MATERIAL	Hot press moulded GRP

SCALE:1:25

SHEET 1 OF 1