
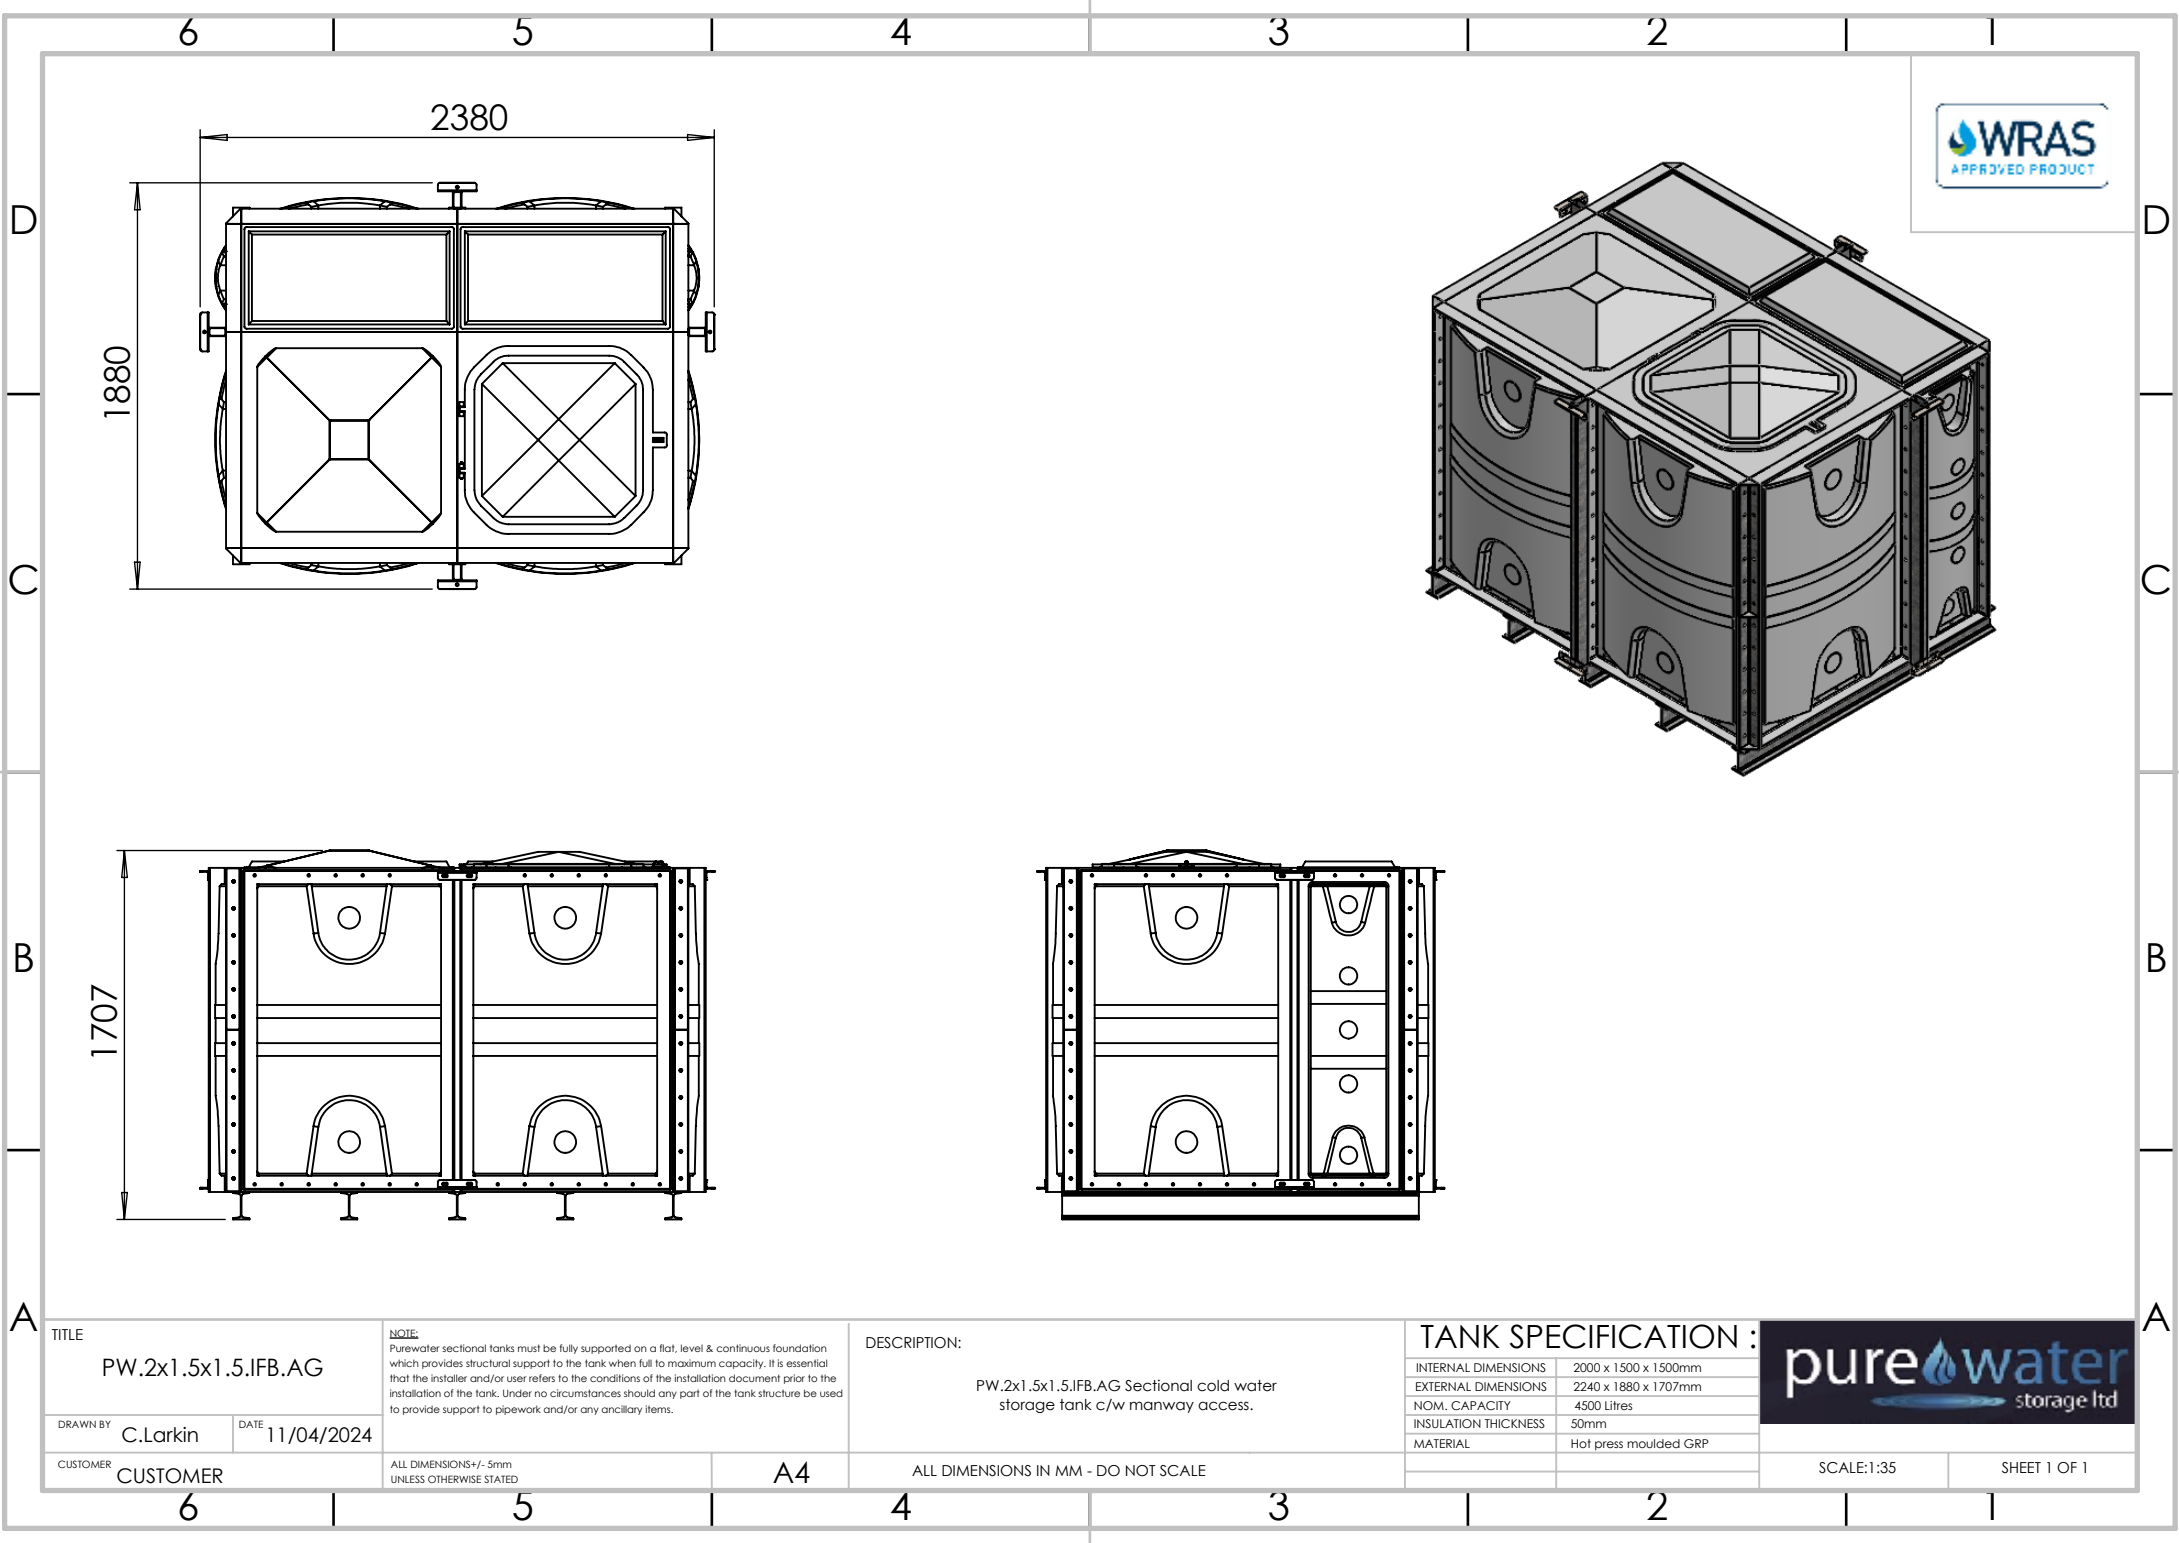
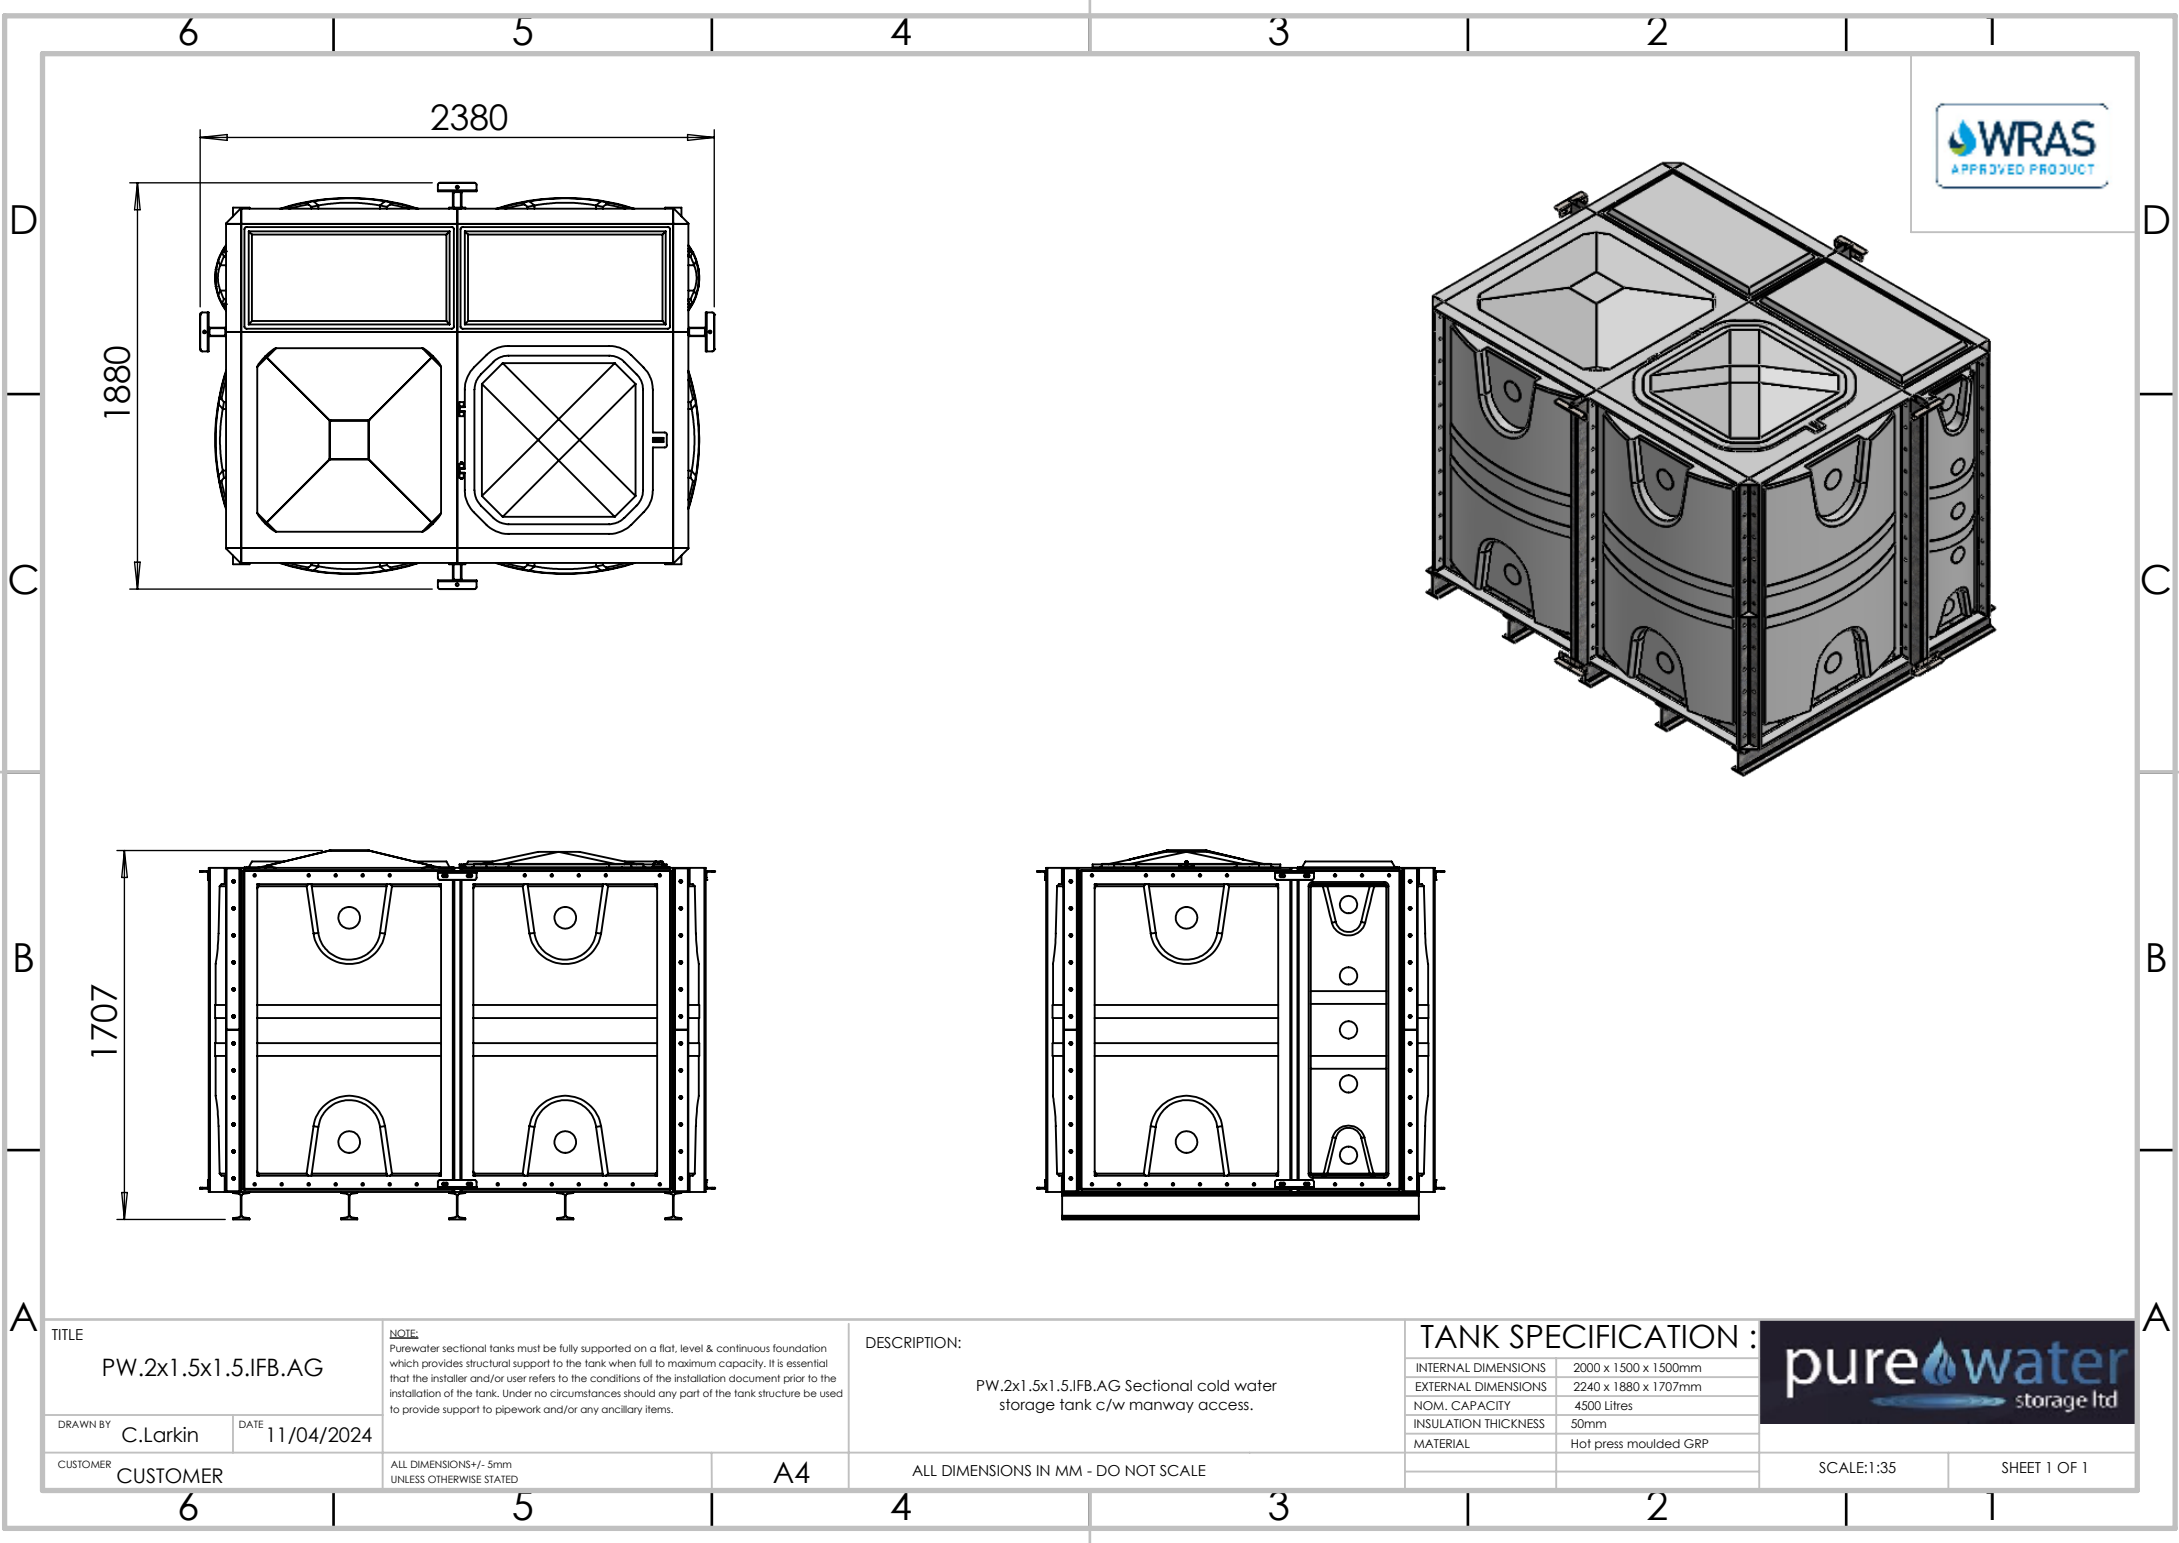


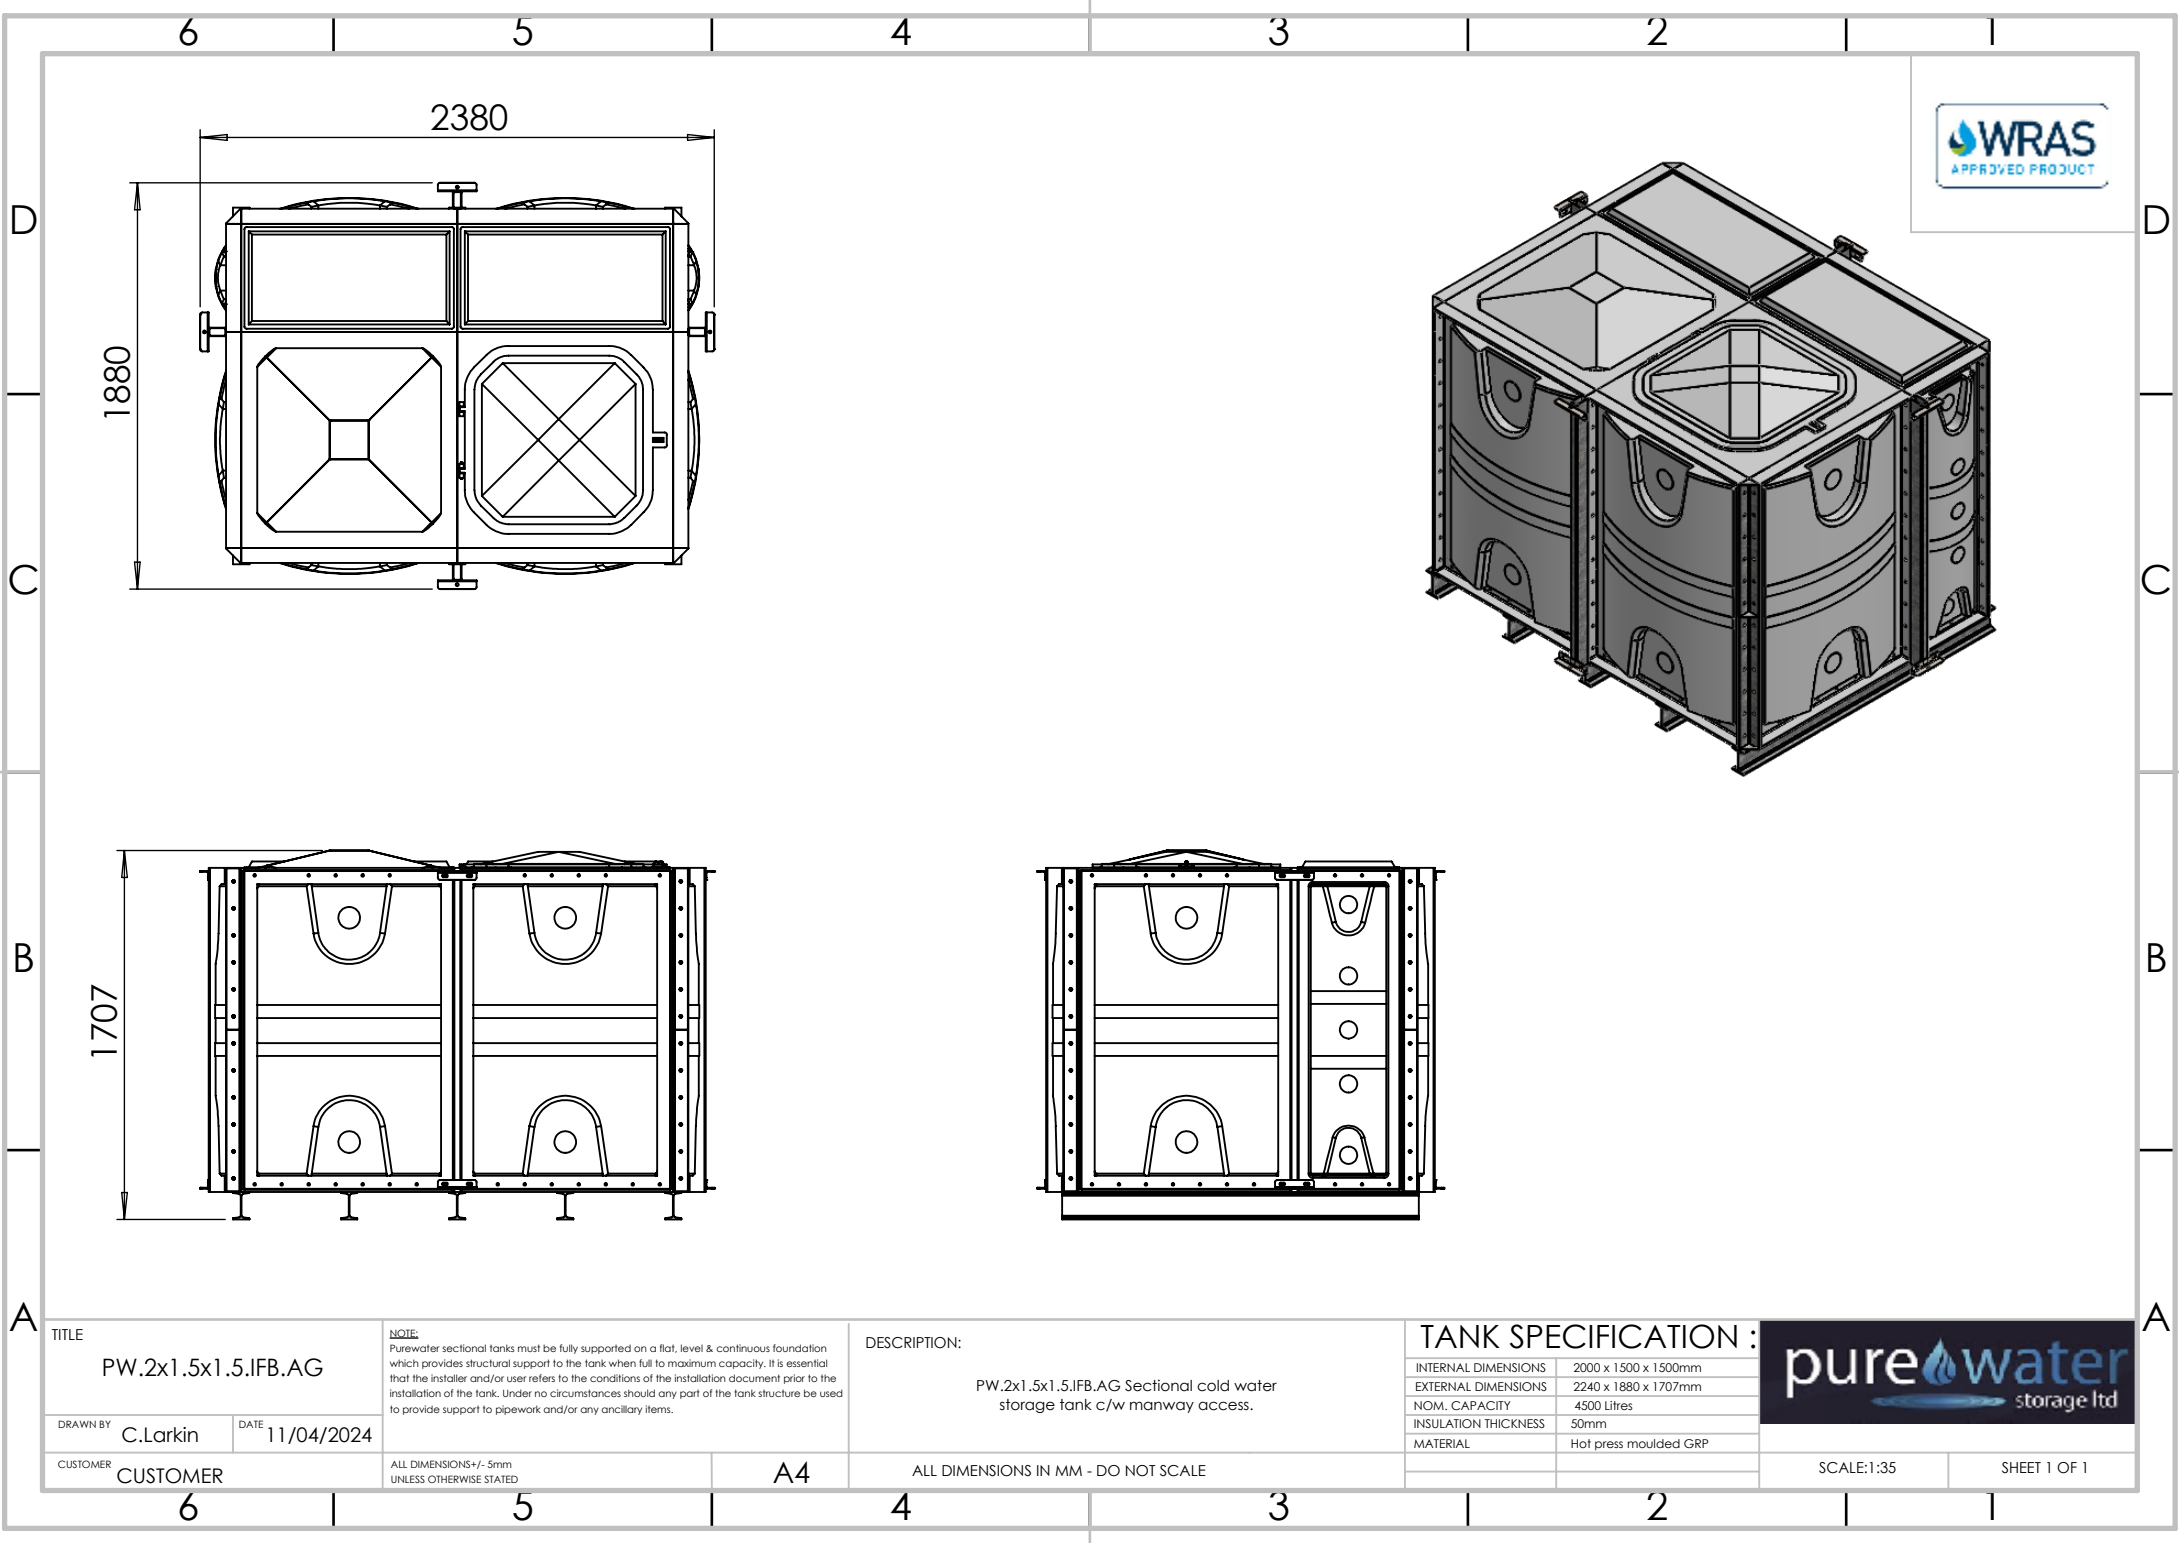

Technical drawing of a Purewater storage tank, showing multiple views and dimensions.

**Dimensions:**

- Overall Width: 2380
- Overall Height: 1880
- Overall Depth: 1707

**Views:**

- Top View (Left): Shows the internal structure and access points.
- Front View (Left): Shows the external structure and access points.
- Side View (Right): Shows the side profile of the tank.
- Bottom View (Right): Shows the base of the tank.

**Notes:**

- NOTE: Purewater sectional tanks must be fully supported on a flat, level & continuous foundation which provides structural support to the tank when full to maximum capacity. It is essential that the installer and/or user refers to the conditions of the installation document prior to the installation of the tank. Under no circumstances should any part of the tank structure be used to provide support to pipework and/or any ancillary items.

**DESCRIPTION:**

PW.2x1.5x1.5.IFB.AG Sectional cold water storage tank c/w manway access.

**TANK SPECIFICATION :**

| TANK SPECIFICATION : |                       |
|----------------------|-----------------------|
| INTERNAL DIMENSIONS  | 2000 x 1500 x 1500mm  |
| EXTERNAL DIMENSIONS  | 2240 x 1880 x 1707mm  |
| NOM. CAPACITY        | 4500 Litres           |
| INSULATION THICKNESS | 50mm                  |
| MATERIAL             | Hot press moulded GRP |

**Scale:** 1:35

**Sheet:** 1 OF 1

**Logo:** purewater storage ltd

**Logo:** WRAS APPROVED PRODUCT